




Side Elevation
as Proposed

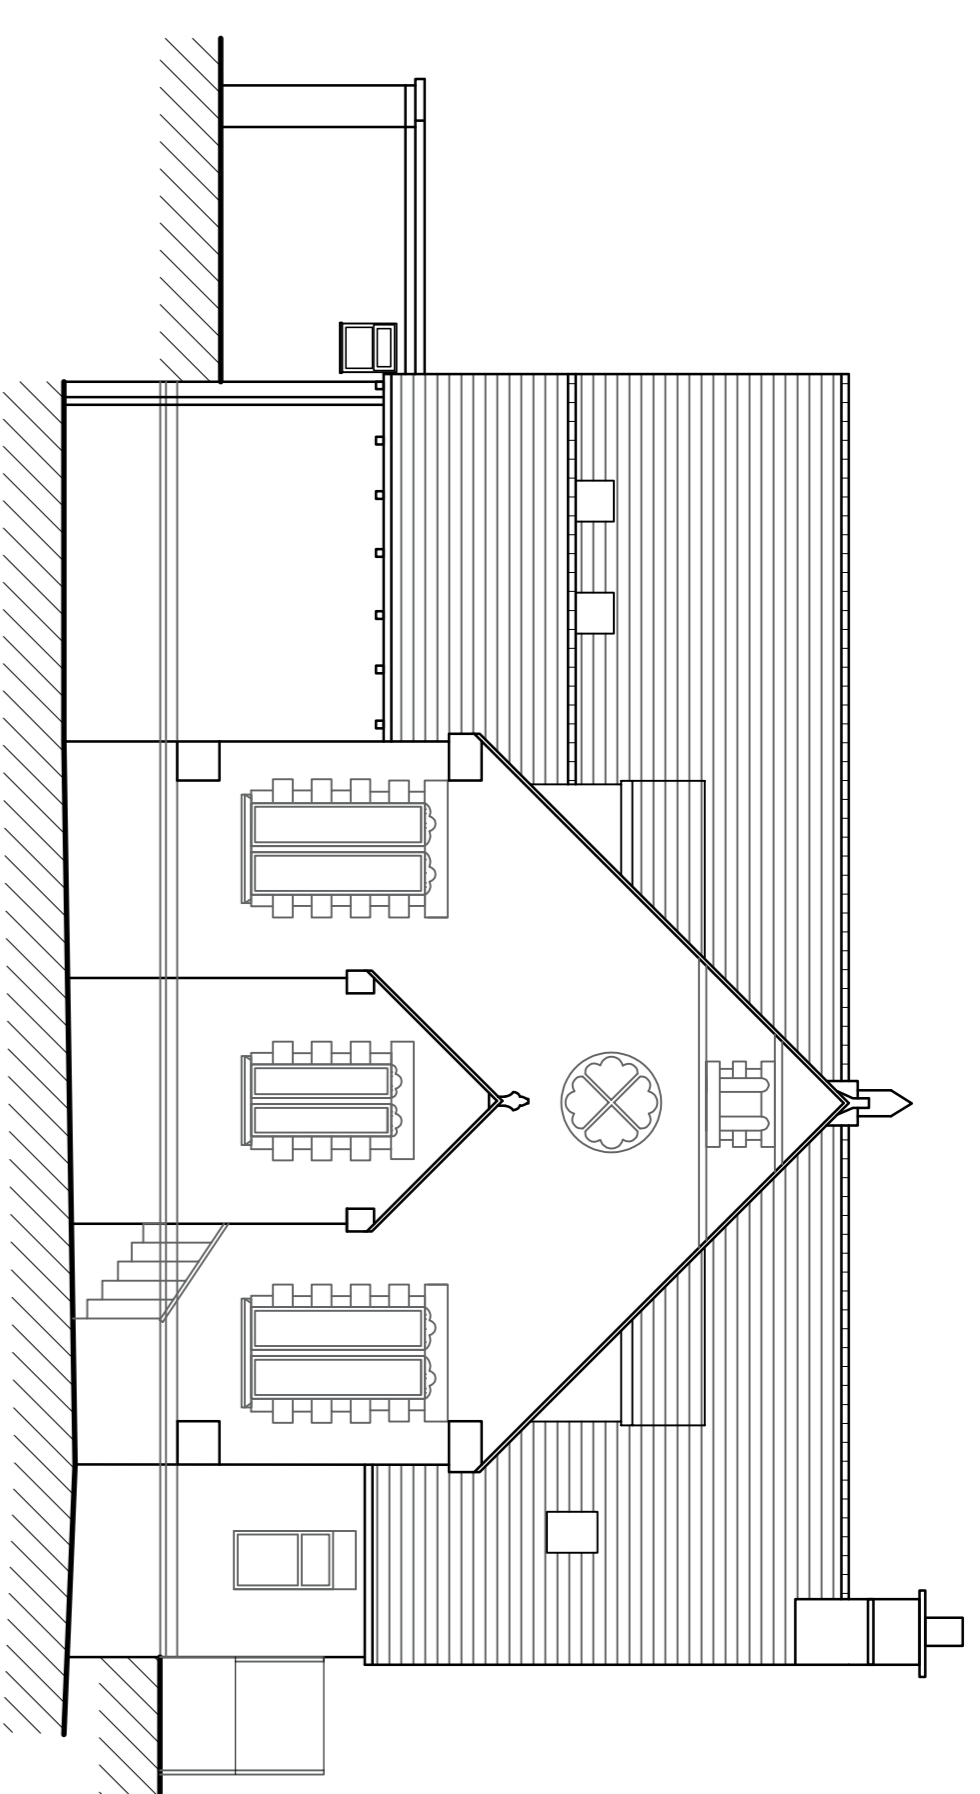


Front Elevation
as Proposed

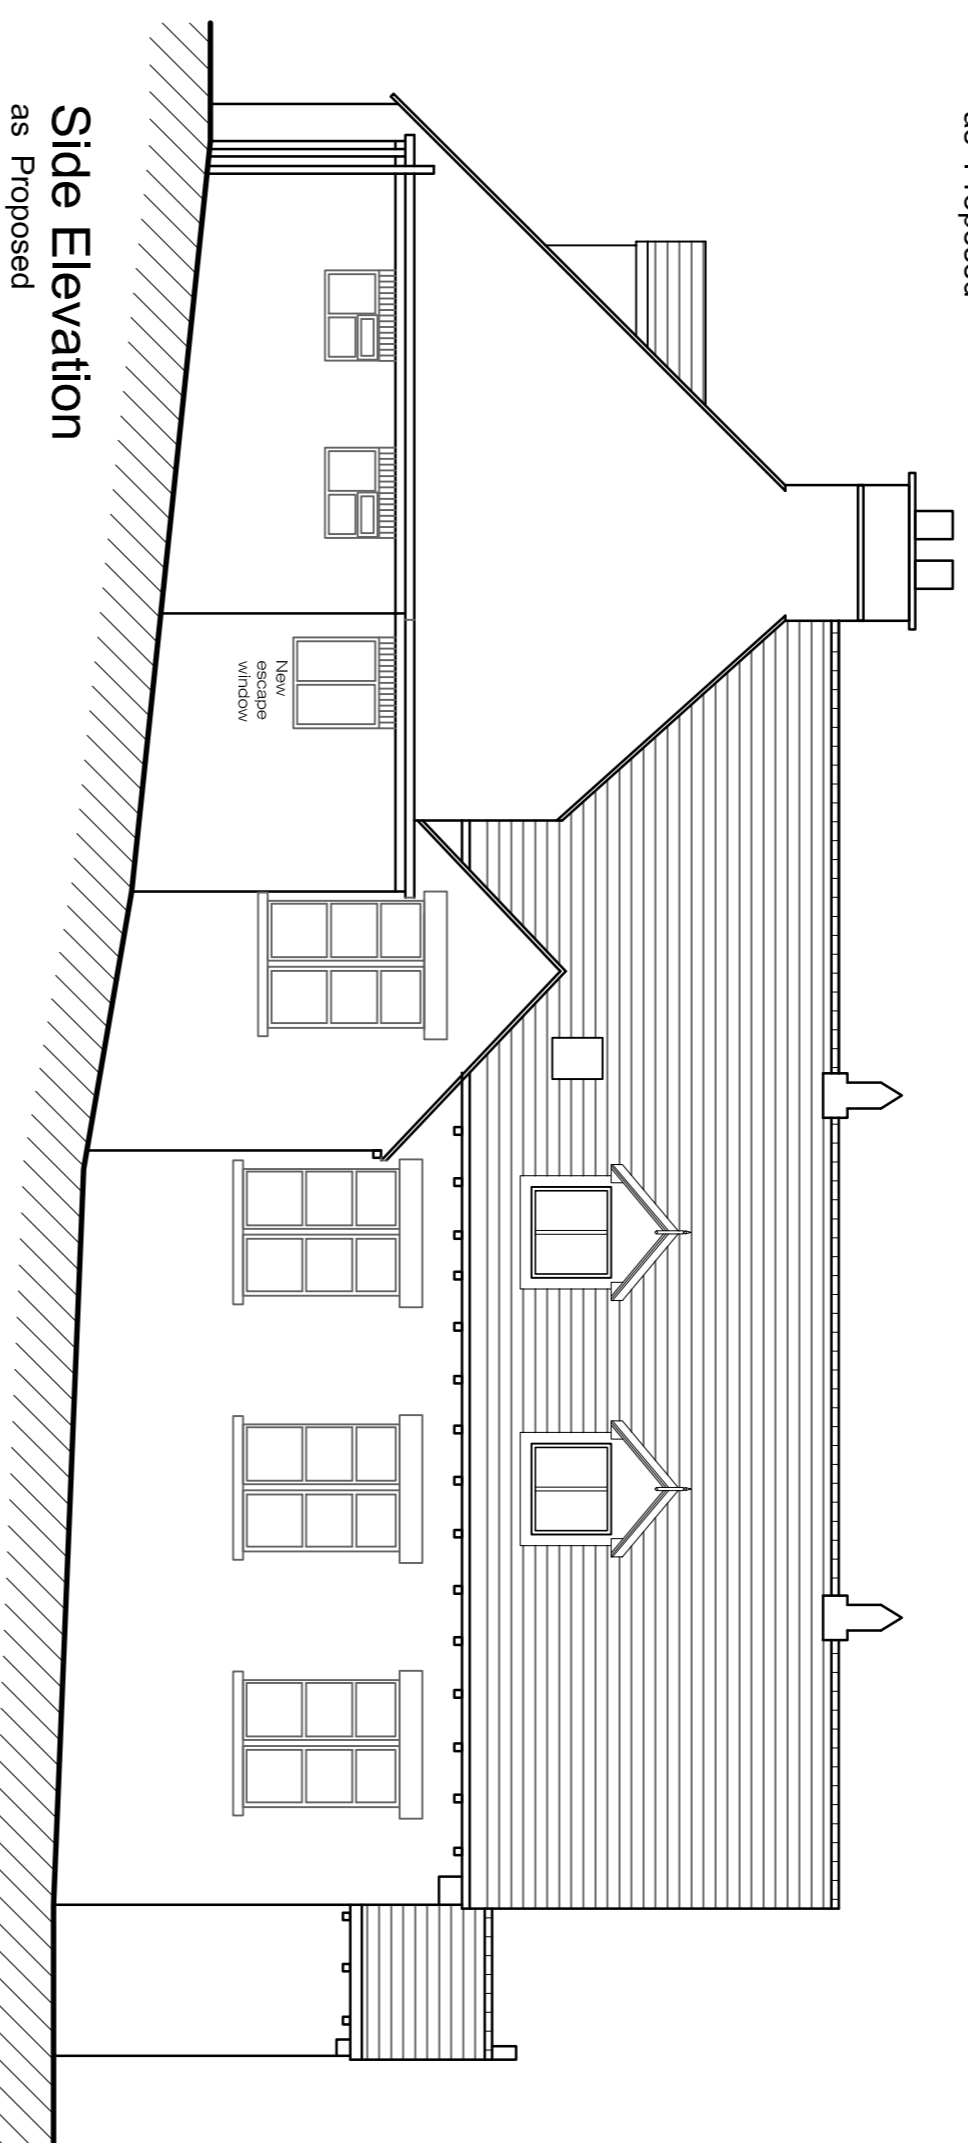


Side Elevation
as Proposed

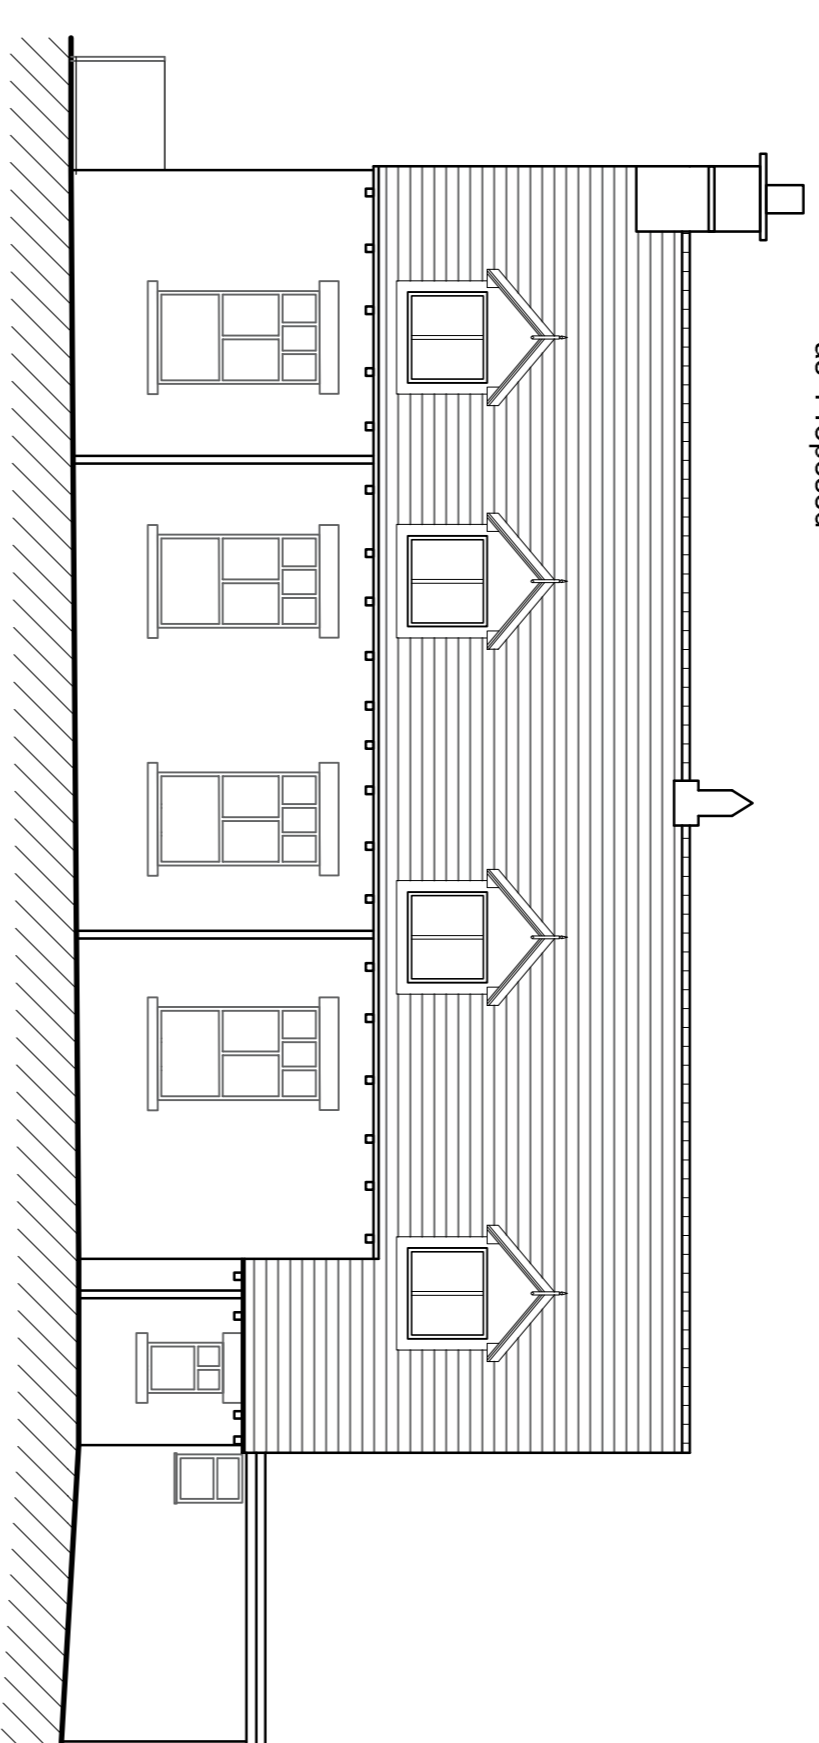

Rear Elevation
as Proposed

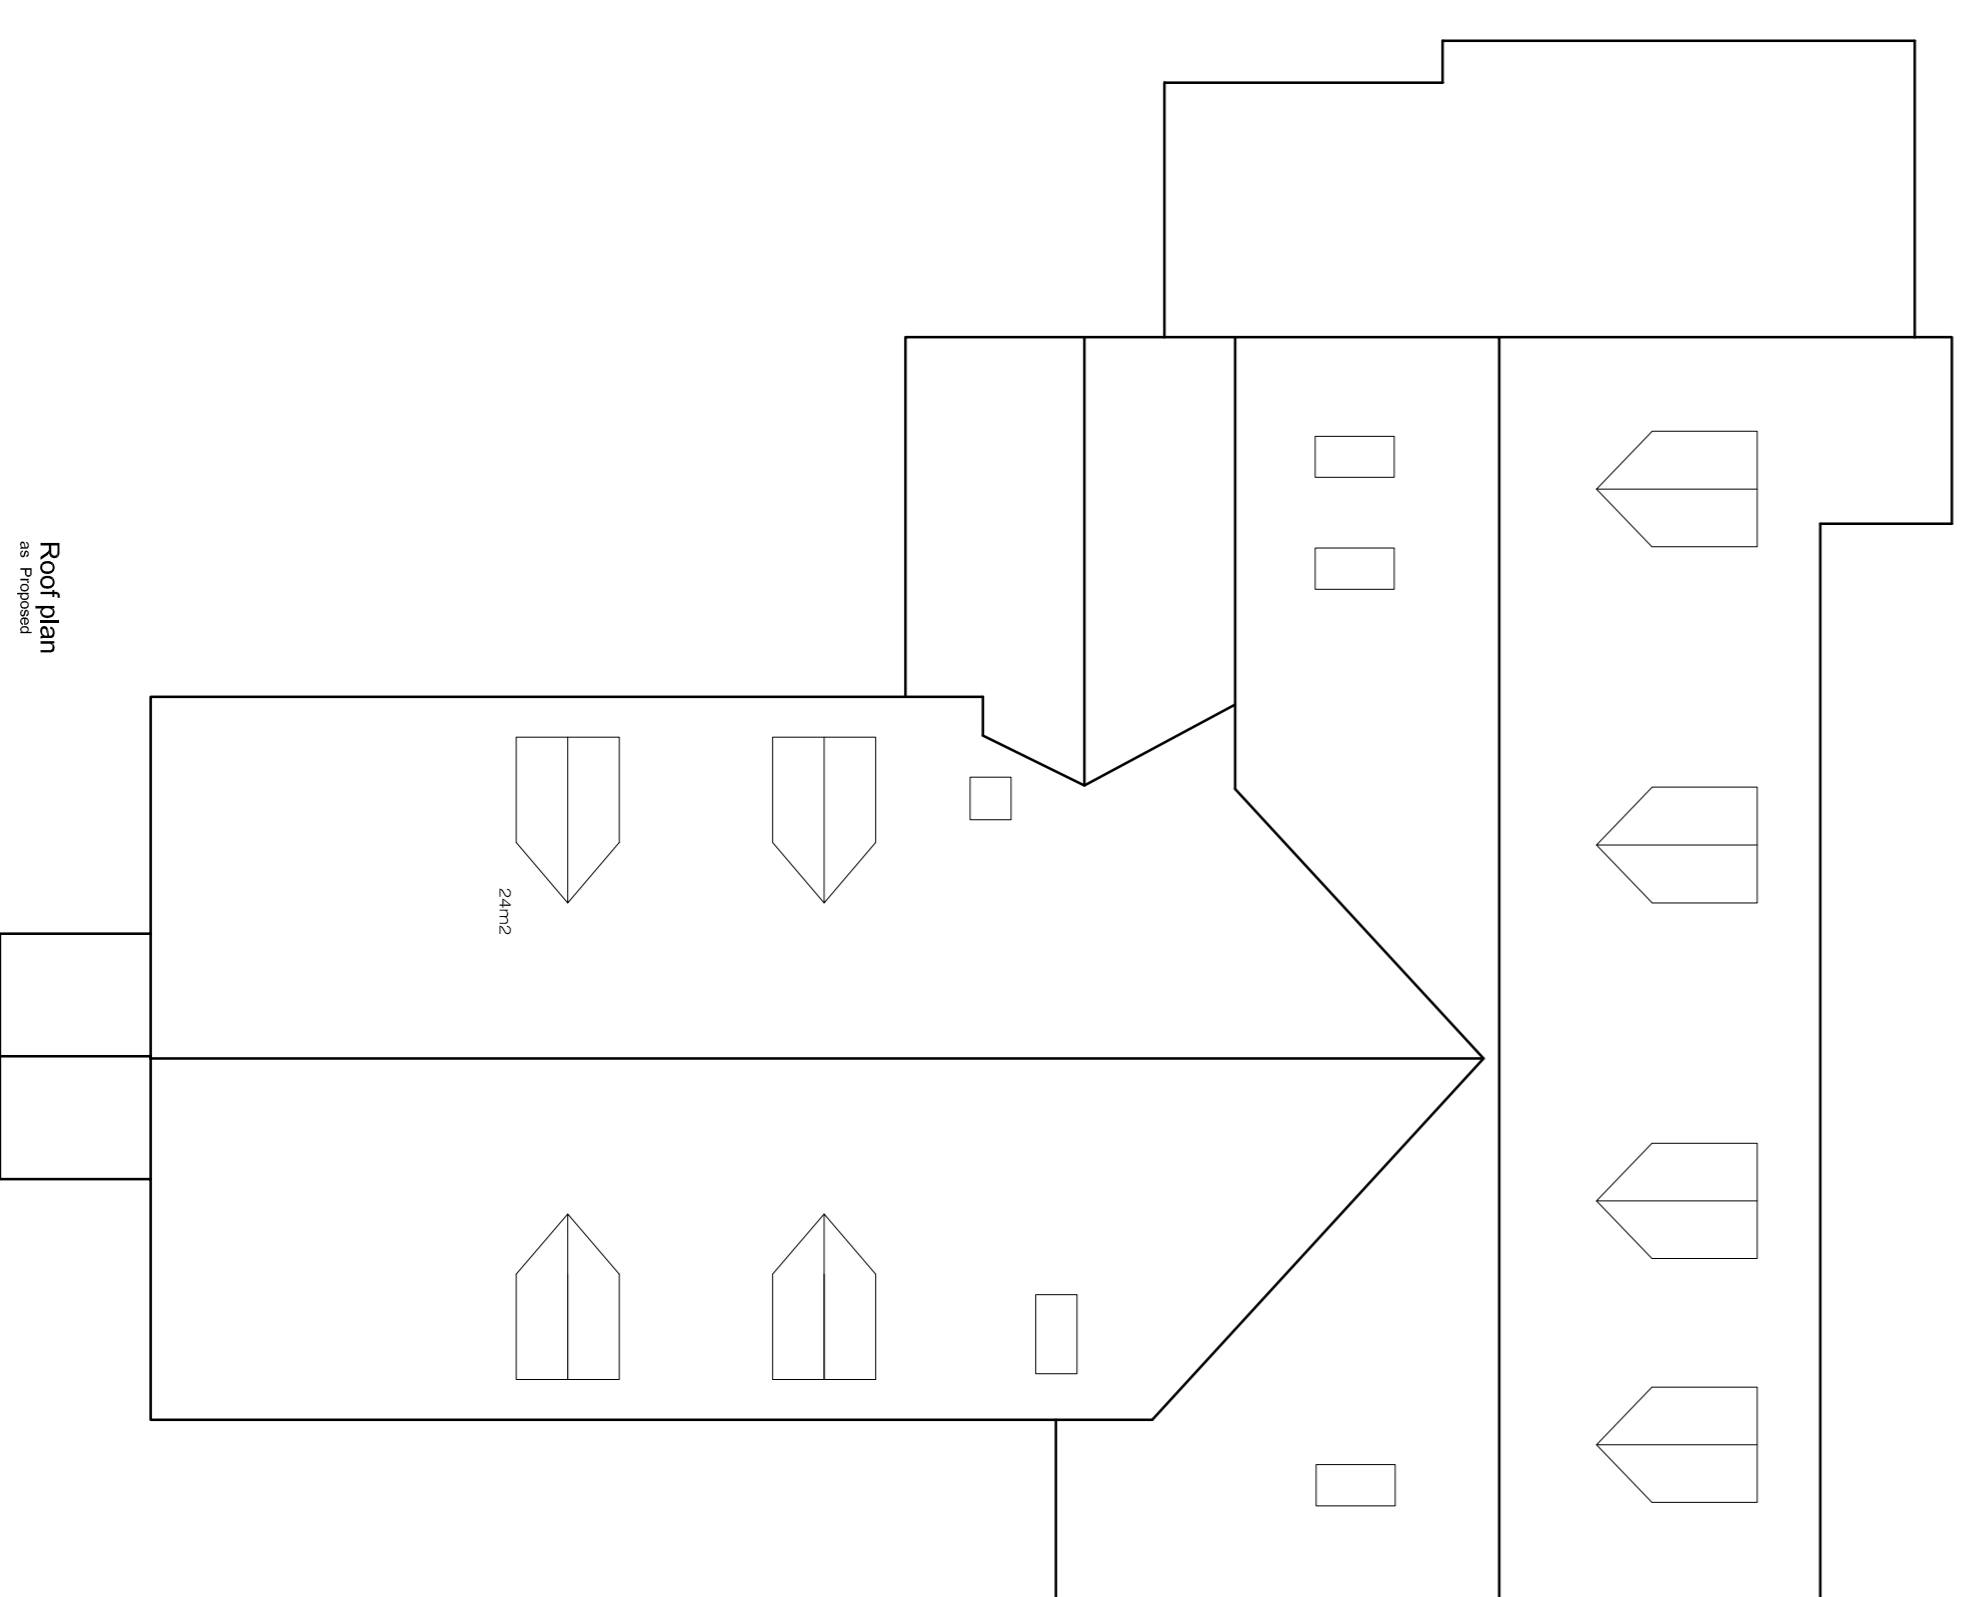

Roof plan
as Proposed

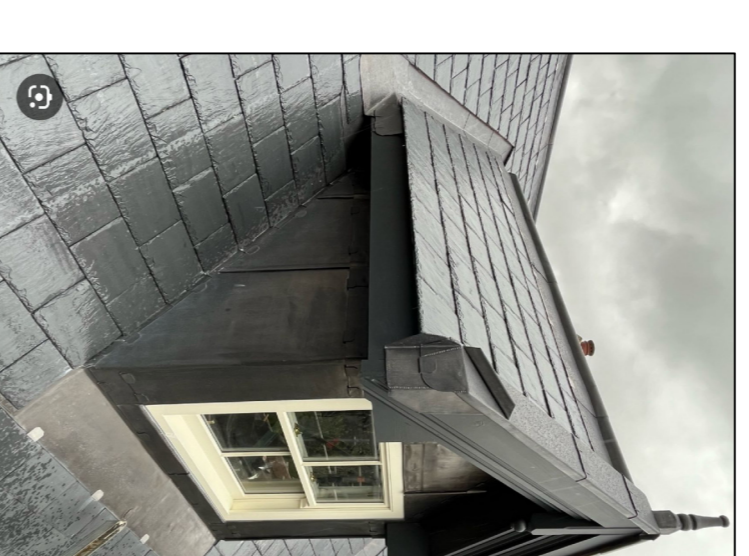

Heritage style dormer

NOTE TO CONTRACTOR

Check all dimensions prior to commencing works or ordering any materials. On no account are any works whatsoever including foundations to be undertaken outside the boundary of the site without the express permission of the adjoining owner.

NOTE TO CLIENT

It is your responsibility to check with the Statutory Authorities, where all the services, particularly those outside the property are located, and to advise the Contractor accordingly, prior to accepting his quotation for the works.

NOTE


This may have both cost and safety issues

NOTE TO CLIENT / BUILDER

These Works may be subject to CDW Legislation depending on the nature of the works & the contract period. It is your responsibility to check. You can ring the HSE to find out & what your responsibilities are

**FOR PLANNING PURPOSES ONLY
NOT TO BE USED FOR CONSTRUCTION**

REVISION	DATE	DESCRIPTION
A	07/10/25	Dormer amendments

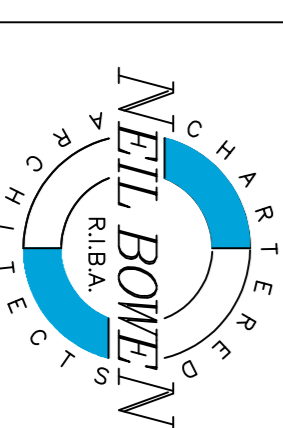

NEIL BOWEN ARCHITECTS

Office F7
 Flexspace
 Monckton Road
 Wokerfield, WF2 7AS
 Email : neil@neilbownarchitects.co.uk
 Phone : 01924 380873

Project
 Proposed Change of Use of Existing Church
 175 Wokerfield Road, Smithies, Barnsley
 S71 1NP for Mr. G Singh

Date 08/05/2025	A1	
2562	Scale	
R A	1:100	
Dwg No	4	