




EAST ELEVATION

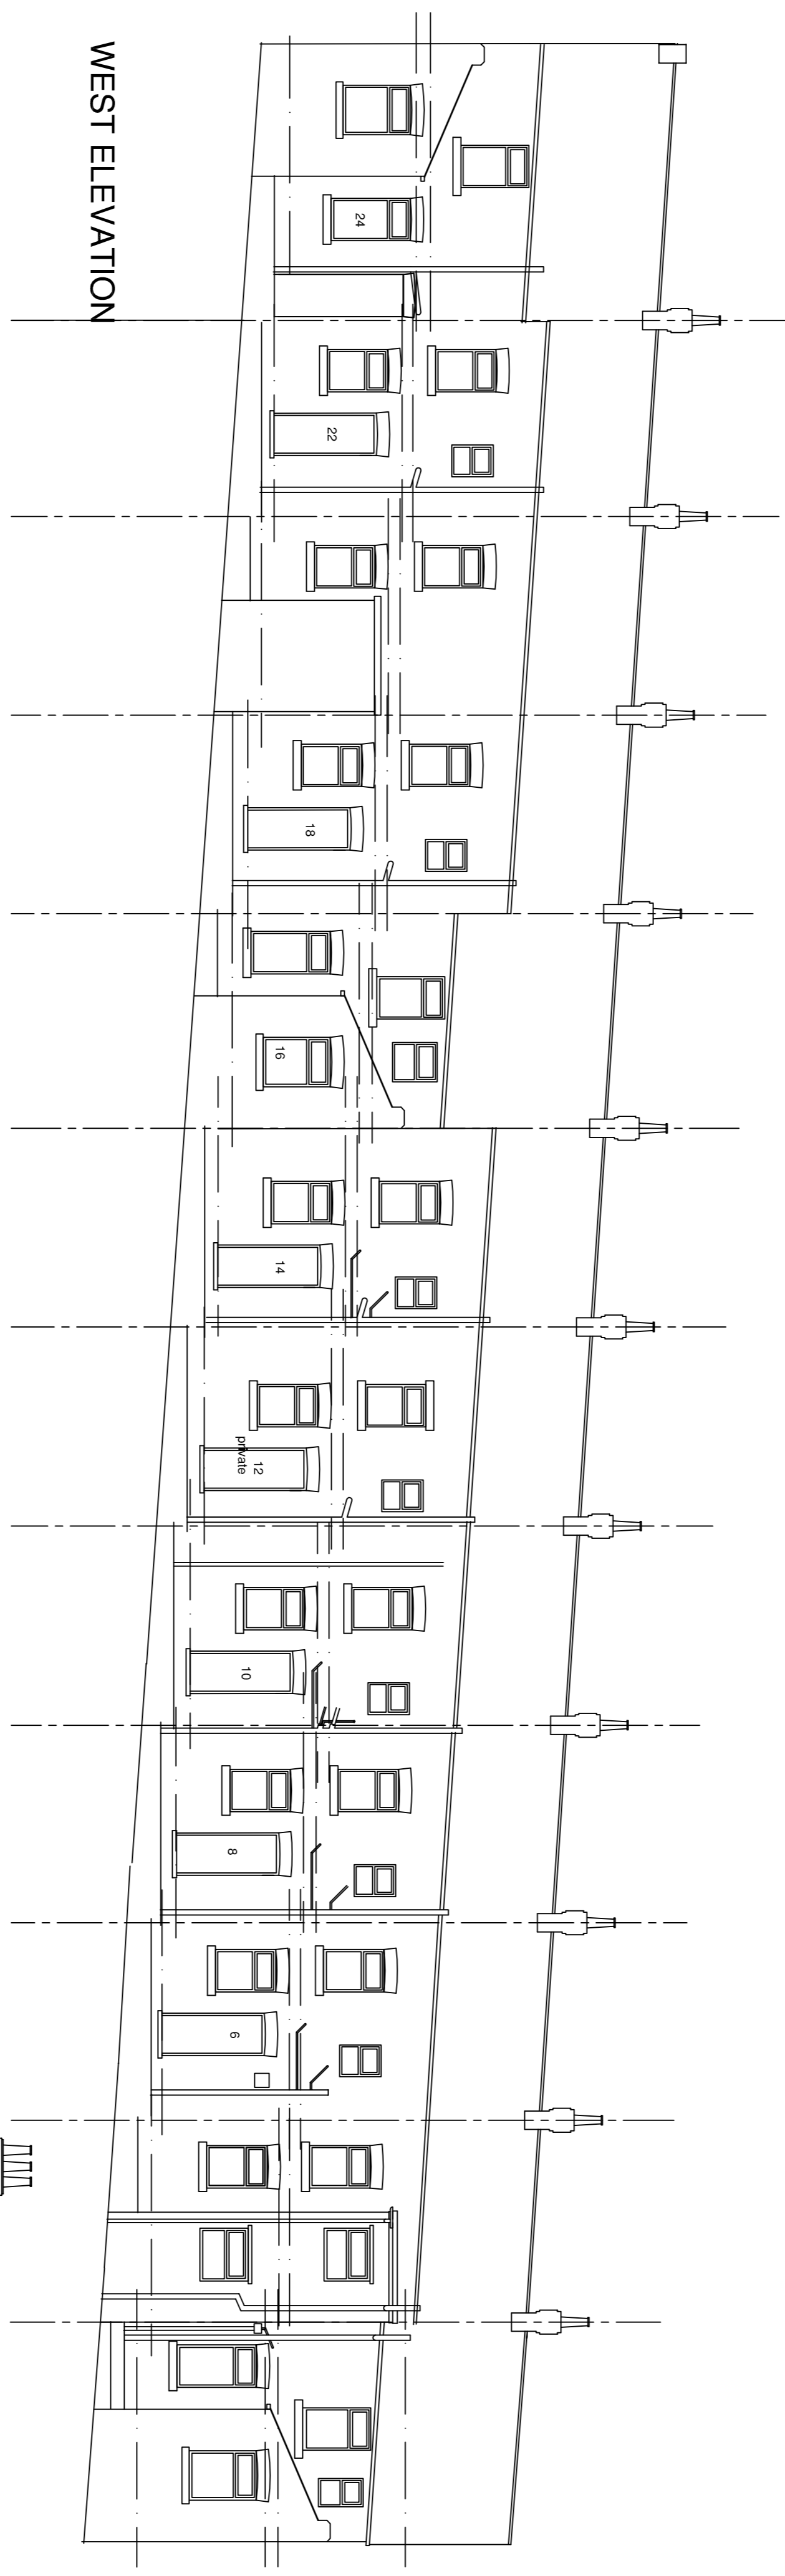

WEST ELEVATION

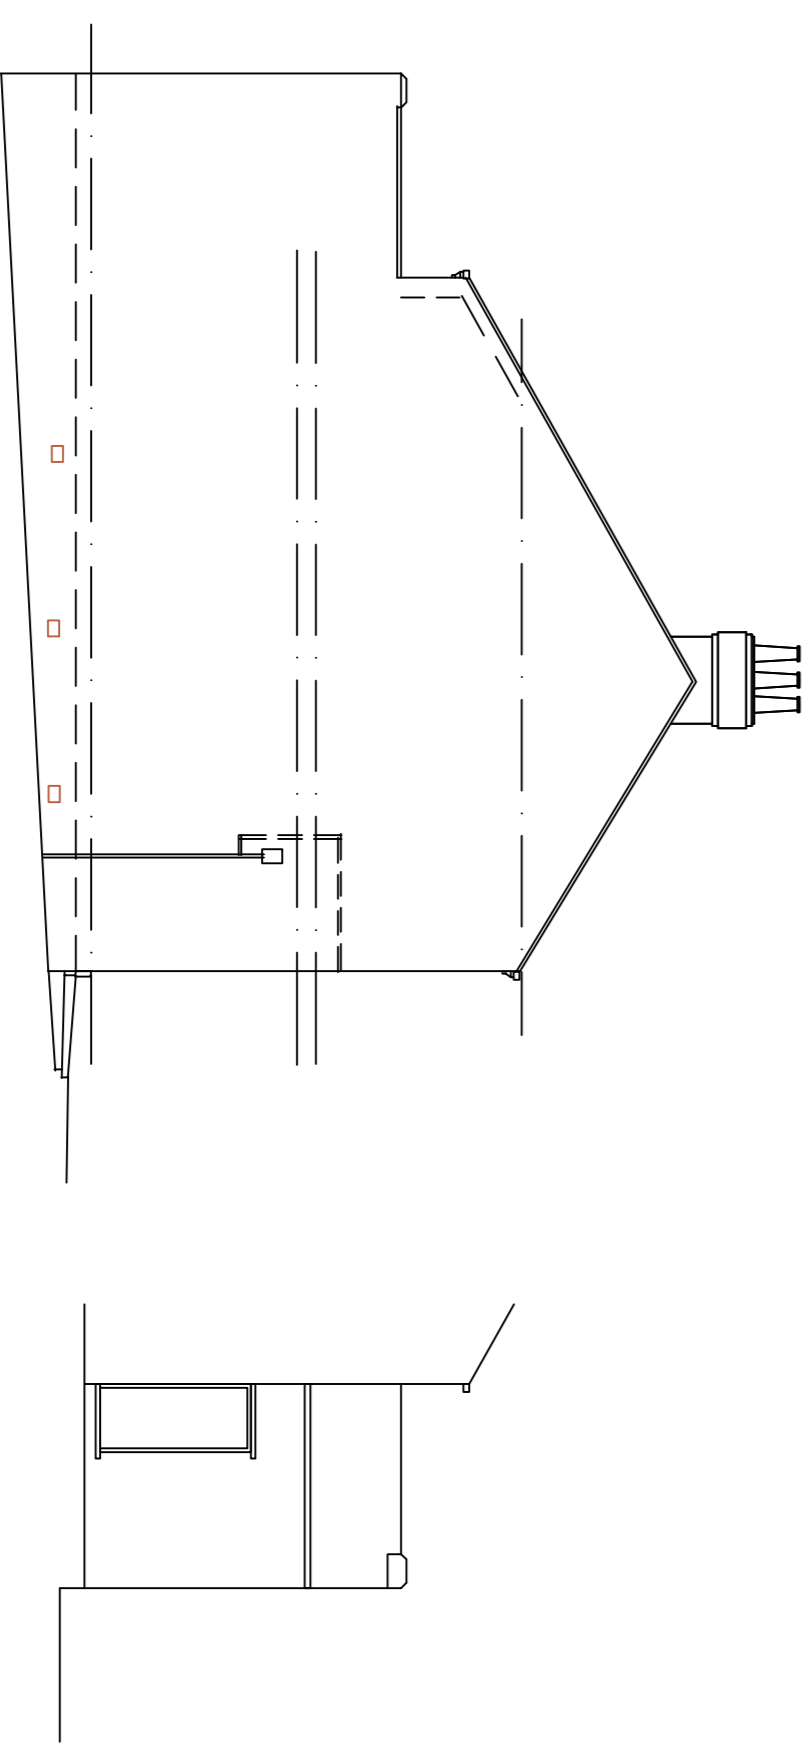

SOUTH ELEVATION

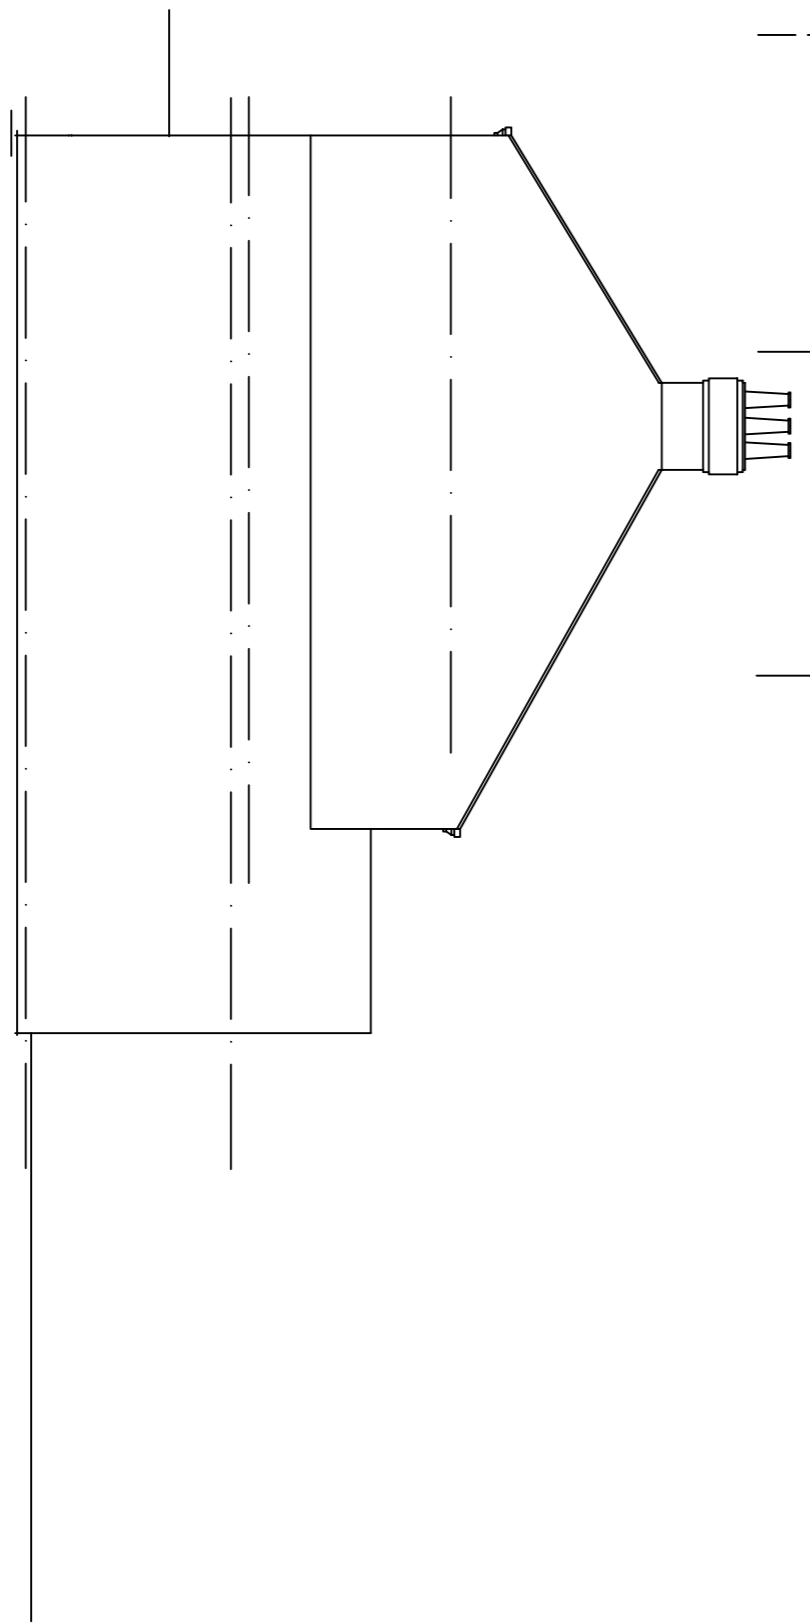

NORTH ELEVATION

NOTES:
 This drawing is produced for use in the project only and may not be used for any other purpose. NPS Property Consultants Ltd accepts no liability for the use of this drawing other than in the purpose for which it was intended. Consideration will be given to requests for amendments to this drawing. This drawing may be reproduced in any form without prior written agreement. Do not scale from the drawing, use written dimensions only.

REVISED BY:	DATE:	CHECKED BY:	DATE:
SCALE BAR			
PURPOSE OF ISSUE			
FILE STATUS CODE			

© COPYRIGHT NPS GROUP
 Ordnance Survey, mapping reproduced by permission of Ordnance Survey under Crown Copyright.
 Ordnance Survey Licence No: 100028288

nps group
 NPS Property Consultants Ltd
 340, 342, 344
 GARDEN STREET
 SOUTH YORKSHIRE, S19 9QG
 SOUTH YORKSHIRE, S19 9QG
 EMAIL: enquiries@nps.co.uk
 Head Office: 0114 276 6000
 Head Office: 0114 276 6000
 Head Office: 0114 276 6000
 Other Office locations can be found on our website: www.nps.co.uk

CLIENT
 Berneslai Homes

PROJECT
 No 2 TO 24 BADEN STREET
 WORSBROUGH

TITLE	EXISTING ELEVATIONS		
SCALES	DATE	DRAWN	CHECKED
1:100	Oct 2013	GY	
FILE / DRAWING NAME	ZONE	LEVEL	TYPE
2013-7-1030	-	PL	A
PROJECT NR		ROLE	UNIQUE NR
			002
REV CODE			