




FRONT ELEVATION

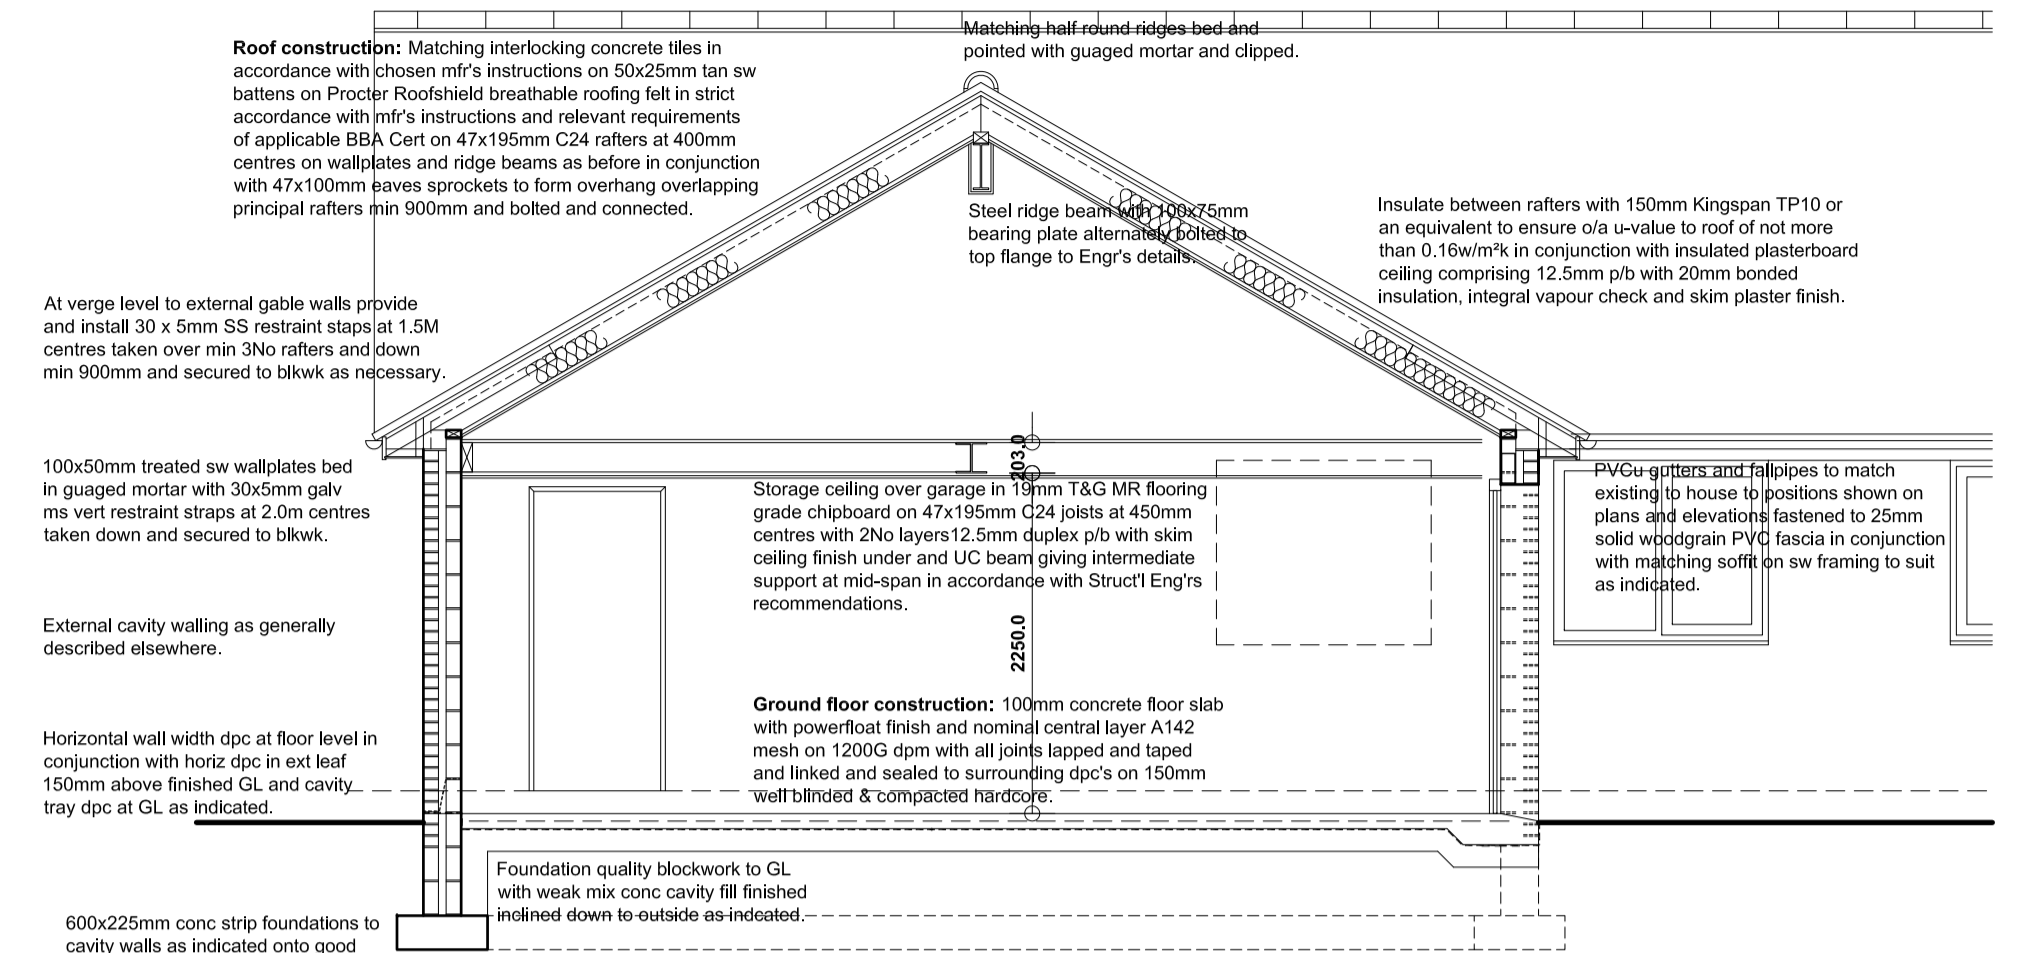


SECTION THRU' GARAGE

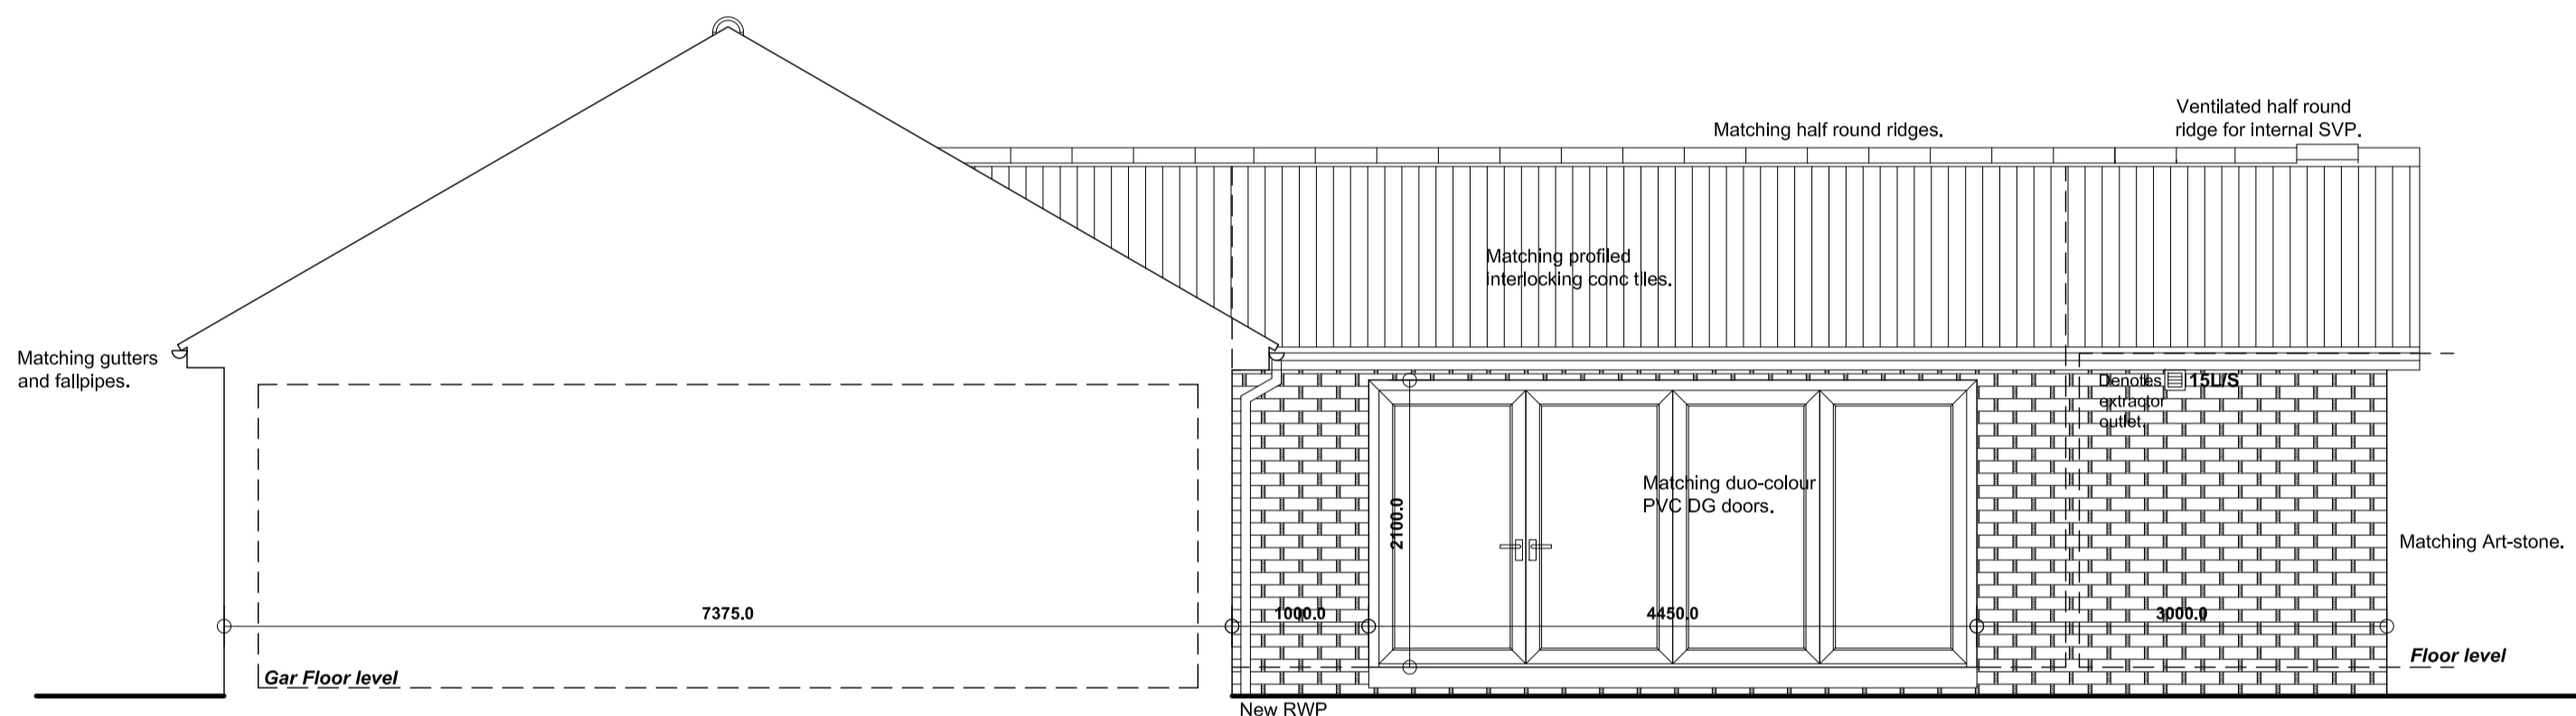

SIDE ELEVATION R

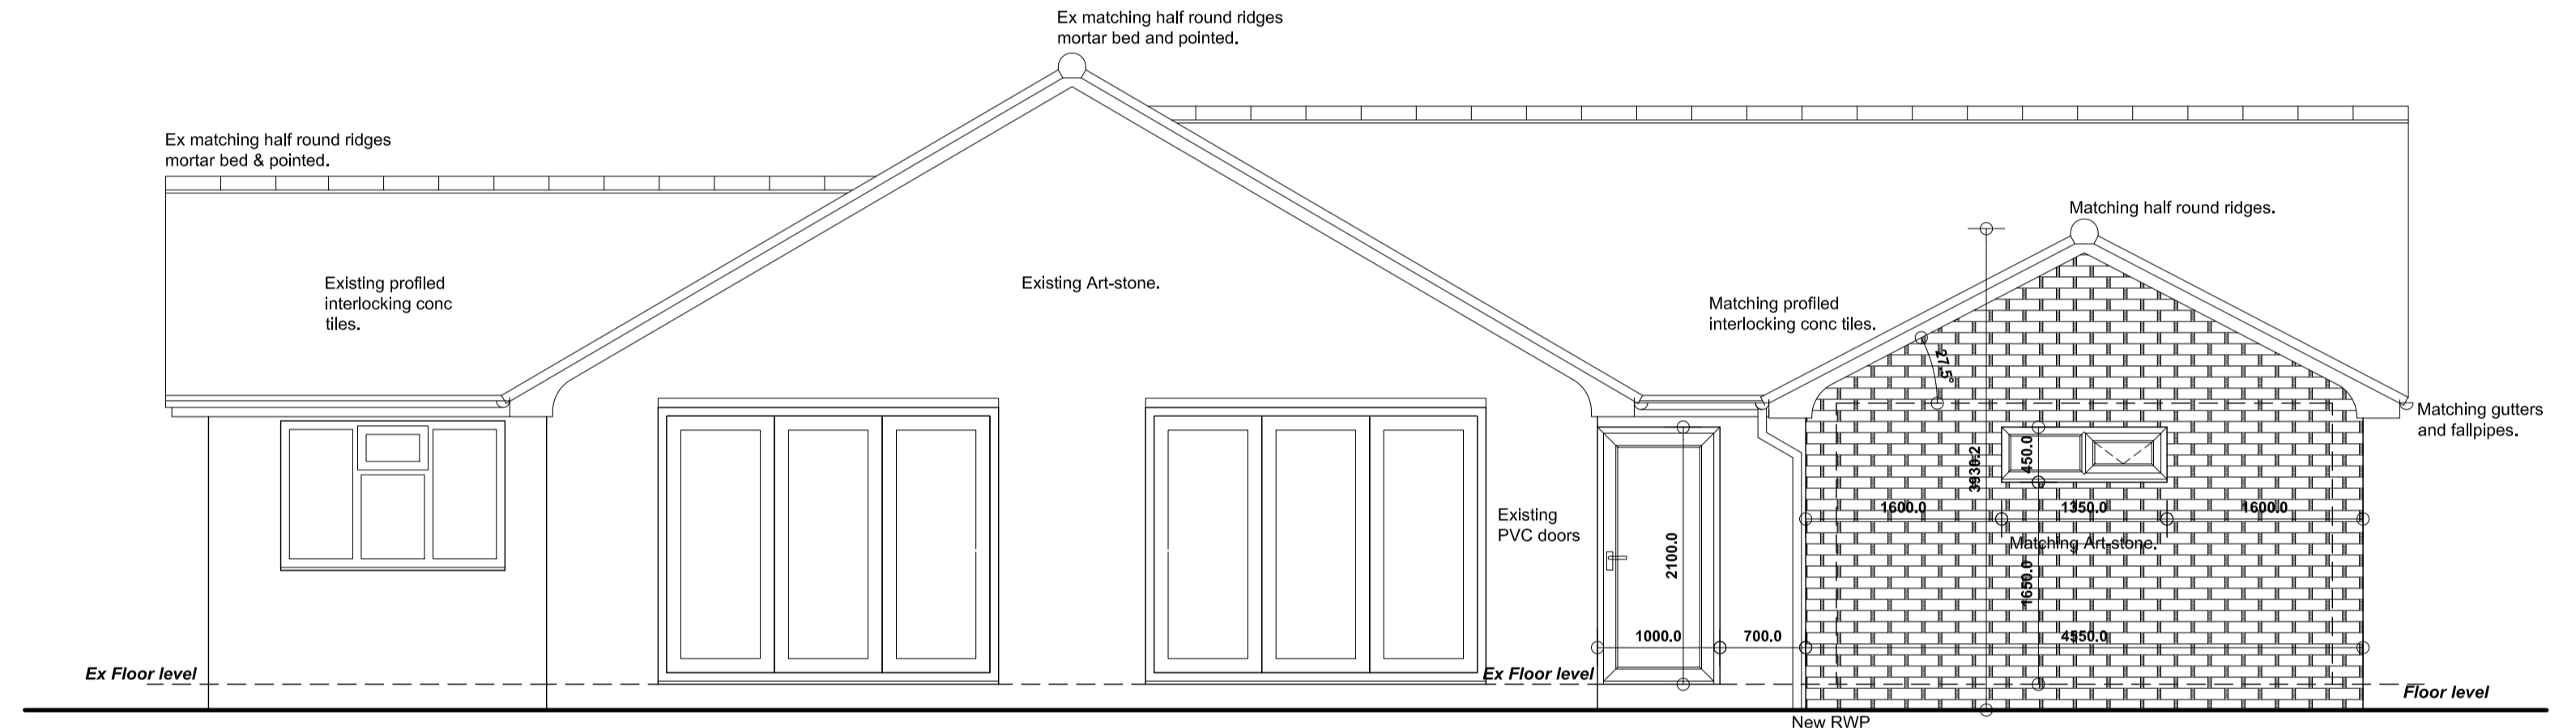

REAR ELEVATION

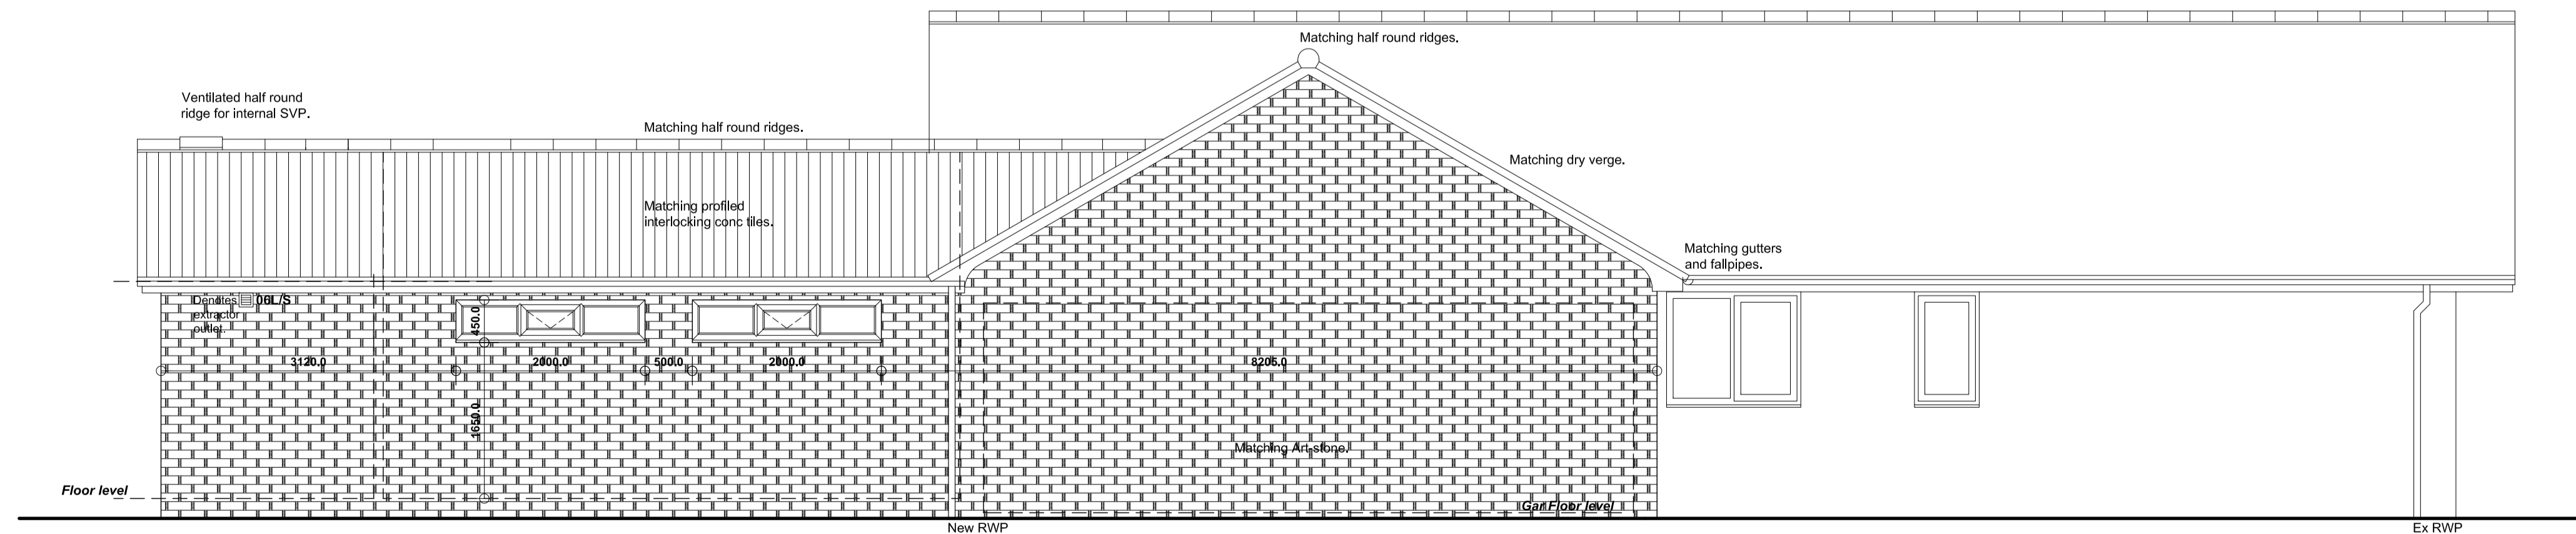

SIDE ELEVATION L

D	14/12/2018	Final Rev's for resubmission agreed with Clients.
C	03/12/2018	Revised following Planning comments.
B	11/09/2018	Sliding folding doors clarified.
A	09/09/2018	Revised as discussed with Clients.

PROPOSED OUTBUILDING
190 EVERILL GATE LANE, BROOMHILL,
BARNESLEY, S73 0YQ.

DETAILED PROPOSALS 2

Section 2 & Elevations.

Mr and Mrs Camm.



JE Architectural Ltd
23 Windmill Road, Wombwell,
Barnsley, S73 8PW.
Tel: 01226 754507
Email: jeah@btconnect.com

This drawing and the copyright is the Architectural Company's property and may be used or reproduced only by agreement. All Dimensions in Millimetres unless specified otherwise and subject to verification on site.

Scale: 1:50 @ A1	Date: AUG 2018
Ref: 201801	Drwg No: 03