
Yorkshire Rose Sculpture 1A - Scale 1.100 - Site Plan & Elevations

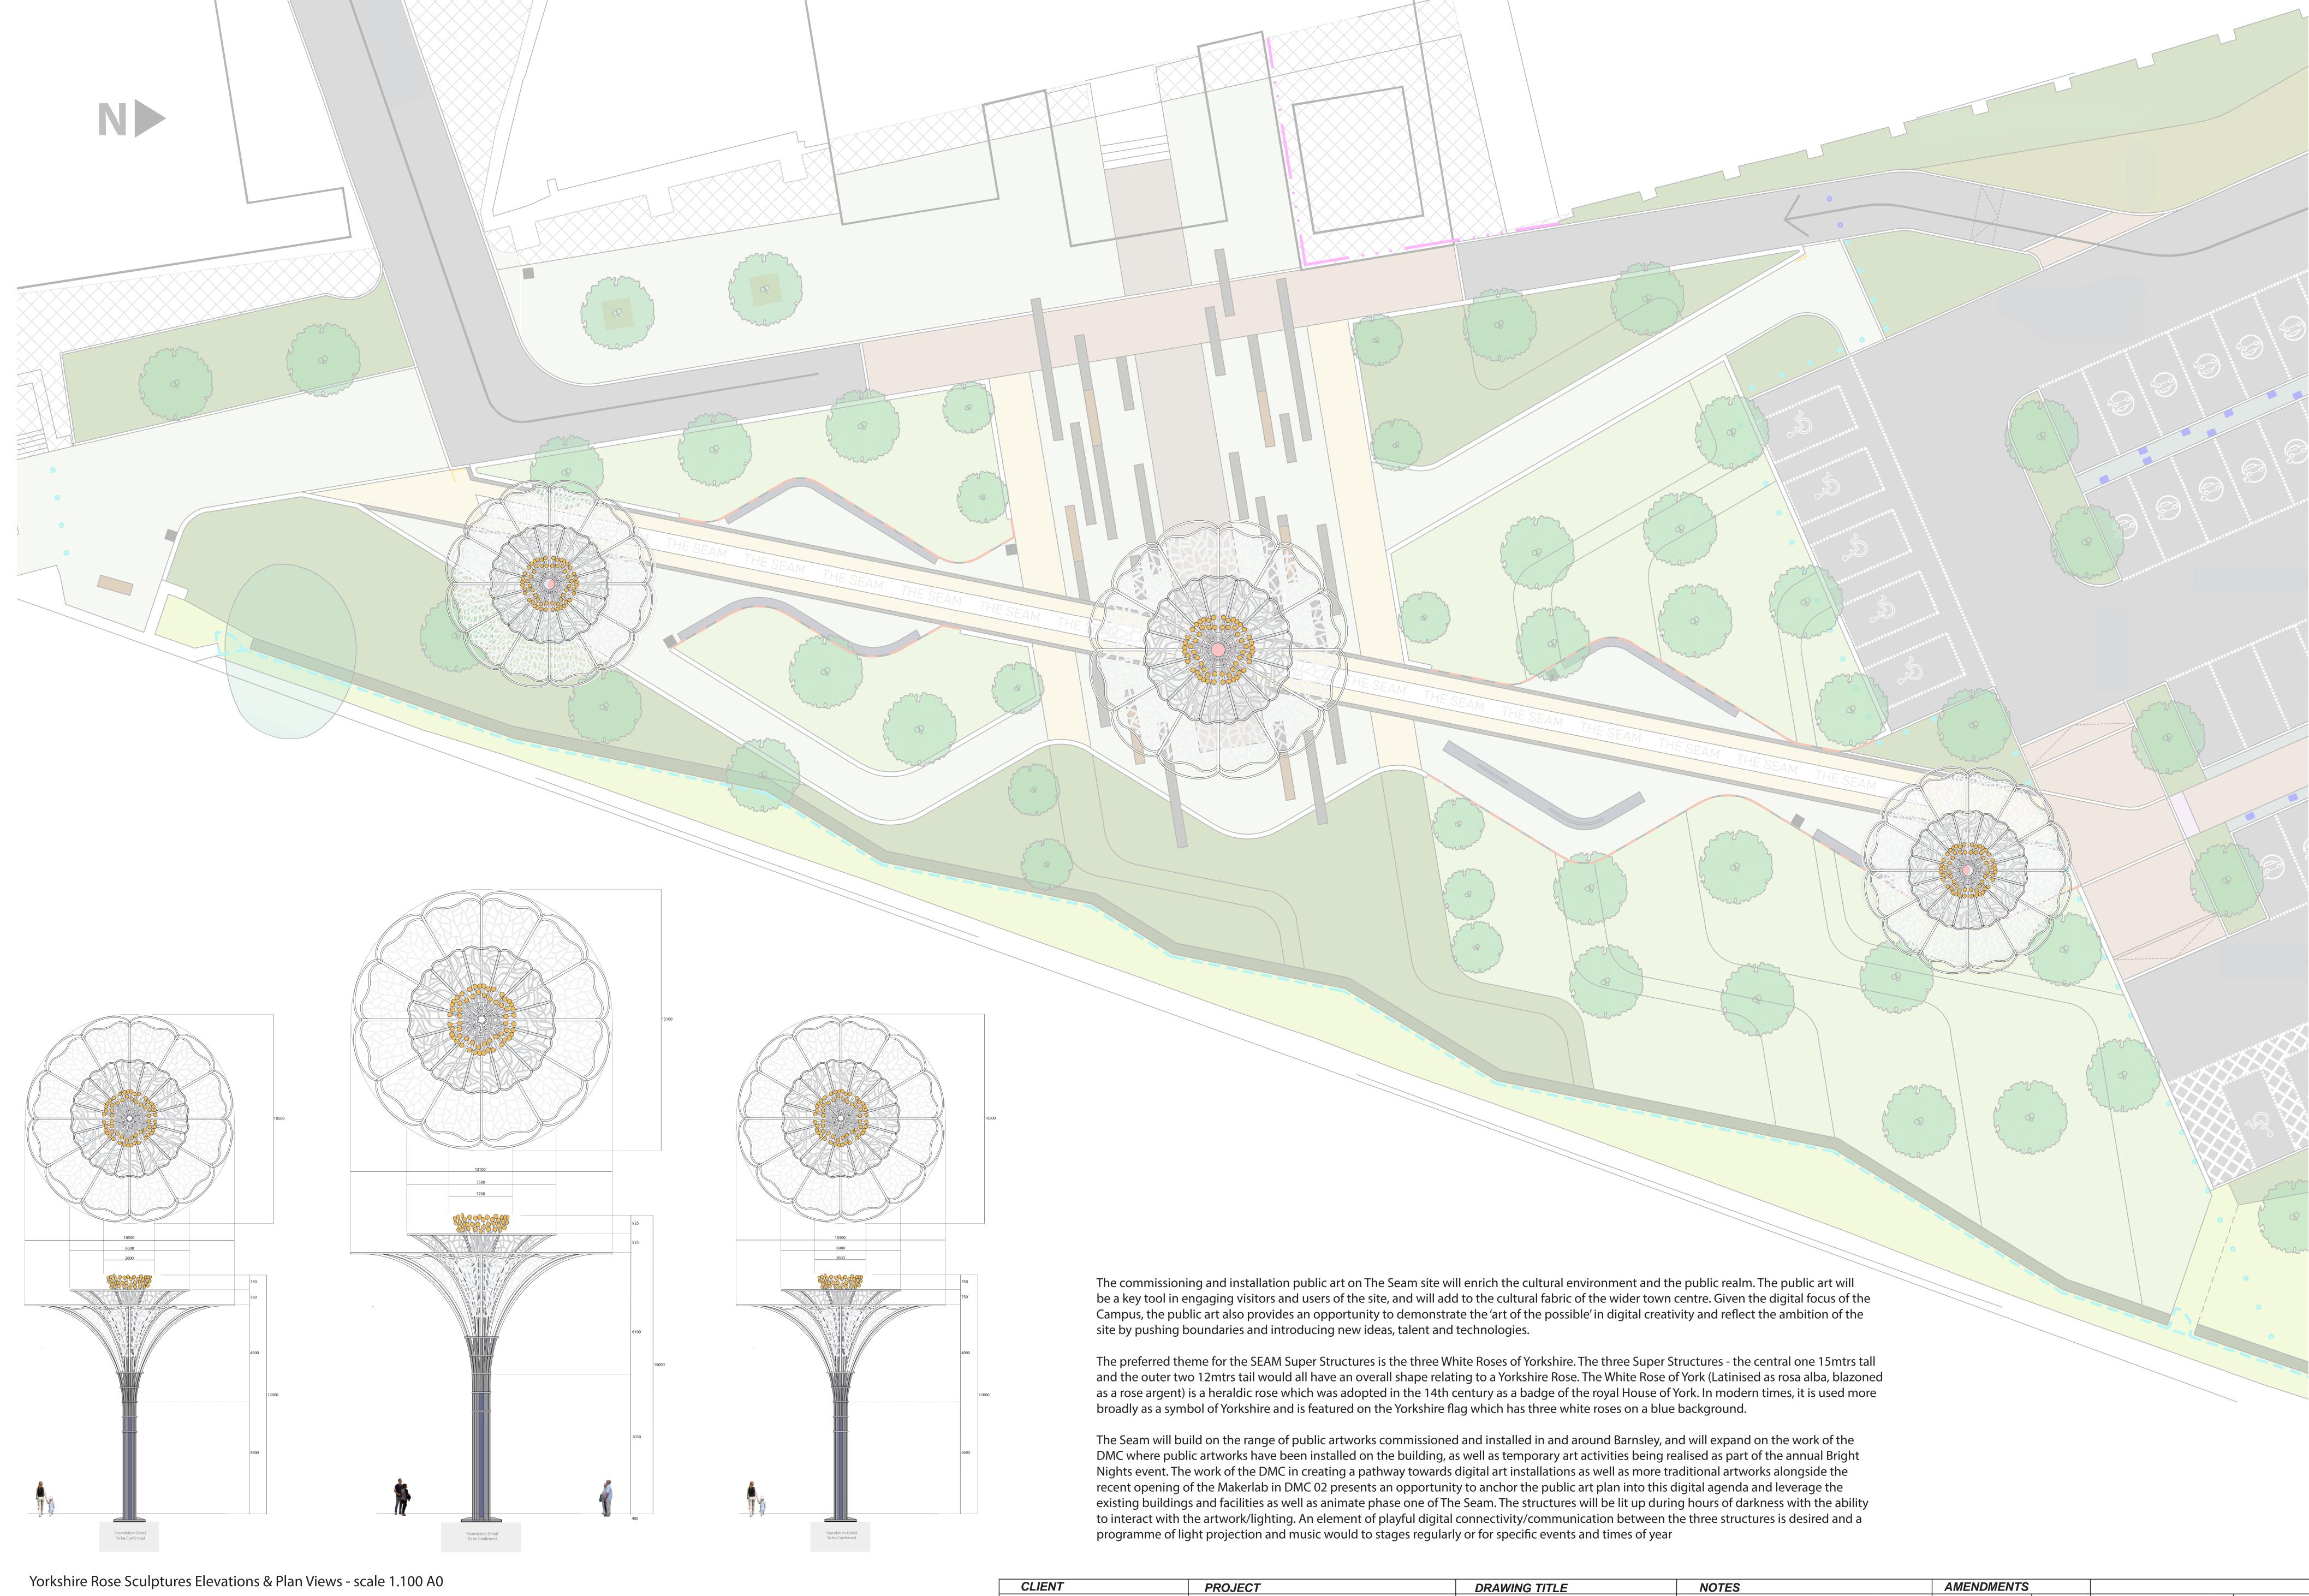

Yorkshire Rose Sculptures Elevations & Plan Views - scale 1.100 A0

Willmott Dixon **Construction Limited** Prov

CT DRAWING TITLE NOTES vision and Installation of SEAM Yorkshire Rose Design Proposal Do NOT AMEND BY HAND CAD FILE Super Structures in Barnsley Yorkshire Rose Design Proposal Do NOT AMEND BY HAND CAD FILE Artist - Tim Ward Yorkshire Rose Design Proposal Do NOT AMEND BY HAND CAD FILE			
Super Structures in Barnsley Artist - Tim Ward Artist - Tim Ward	СТ	DRAWING TITLE	NOTES
	Super Structures in Barnsley	o .	NO DIMENSIONS ARE TO SCALED FROM THIS DRAWING THE CONTRACTOR SHALL VERIFY ALL DIMENSIONS ON SITE

Yorkshire Rose Sculptures - Site Plan & Locations of Sculptures - scale 1.100 A0

	AMENDMENT	S				
	21.10.24	First Issue	DRAWING NO	SEAM WR 1A	Circling the Square Ltd 28 Hills Road Buckhurst Hill Essex IG9 5RS email: info@circlingthesquare.com web: www.circlingthesquare.com	
			SCALE	DATE		
SQUARE			1.100 AO	October 2024	tel: 020 8505 5120	circling the square