



REAR

SIDE

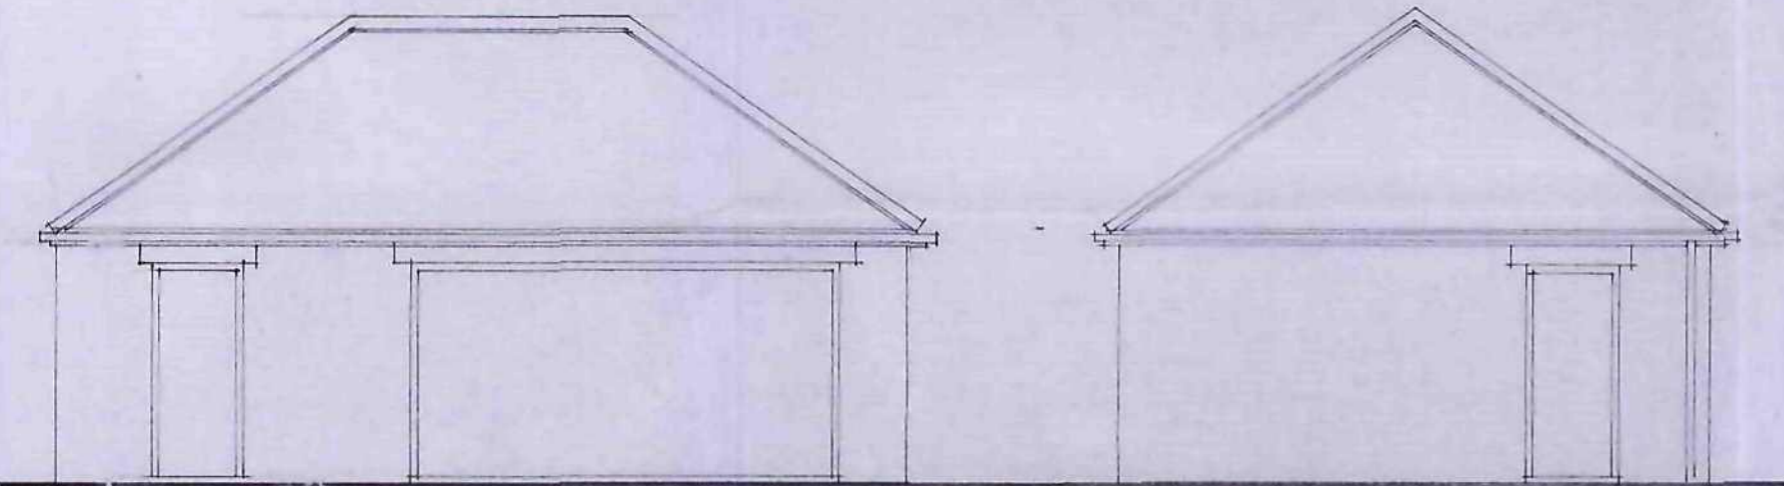


FRONT ELEVATION

SIDE

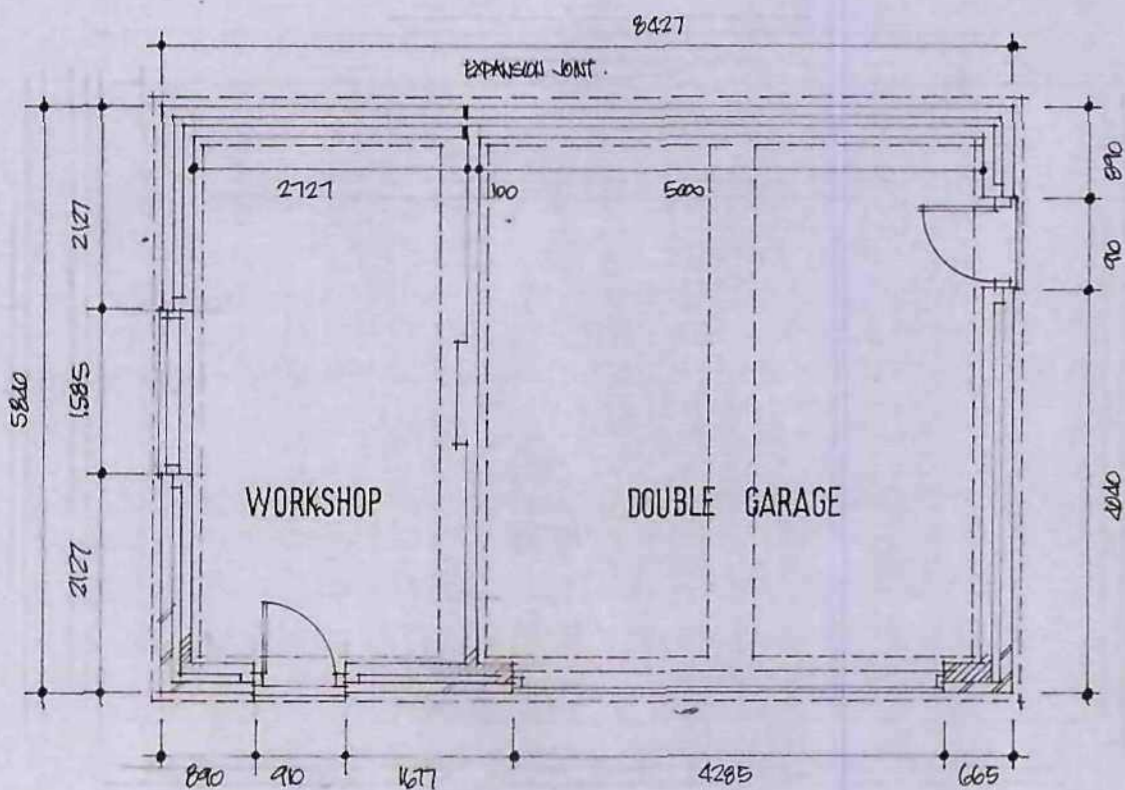

PLAN

TO BE READ IN CONNECTION WITH DRAWING NO Q/13/12

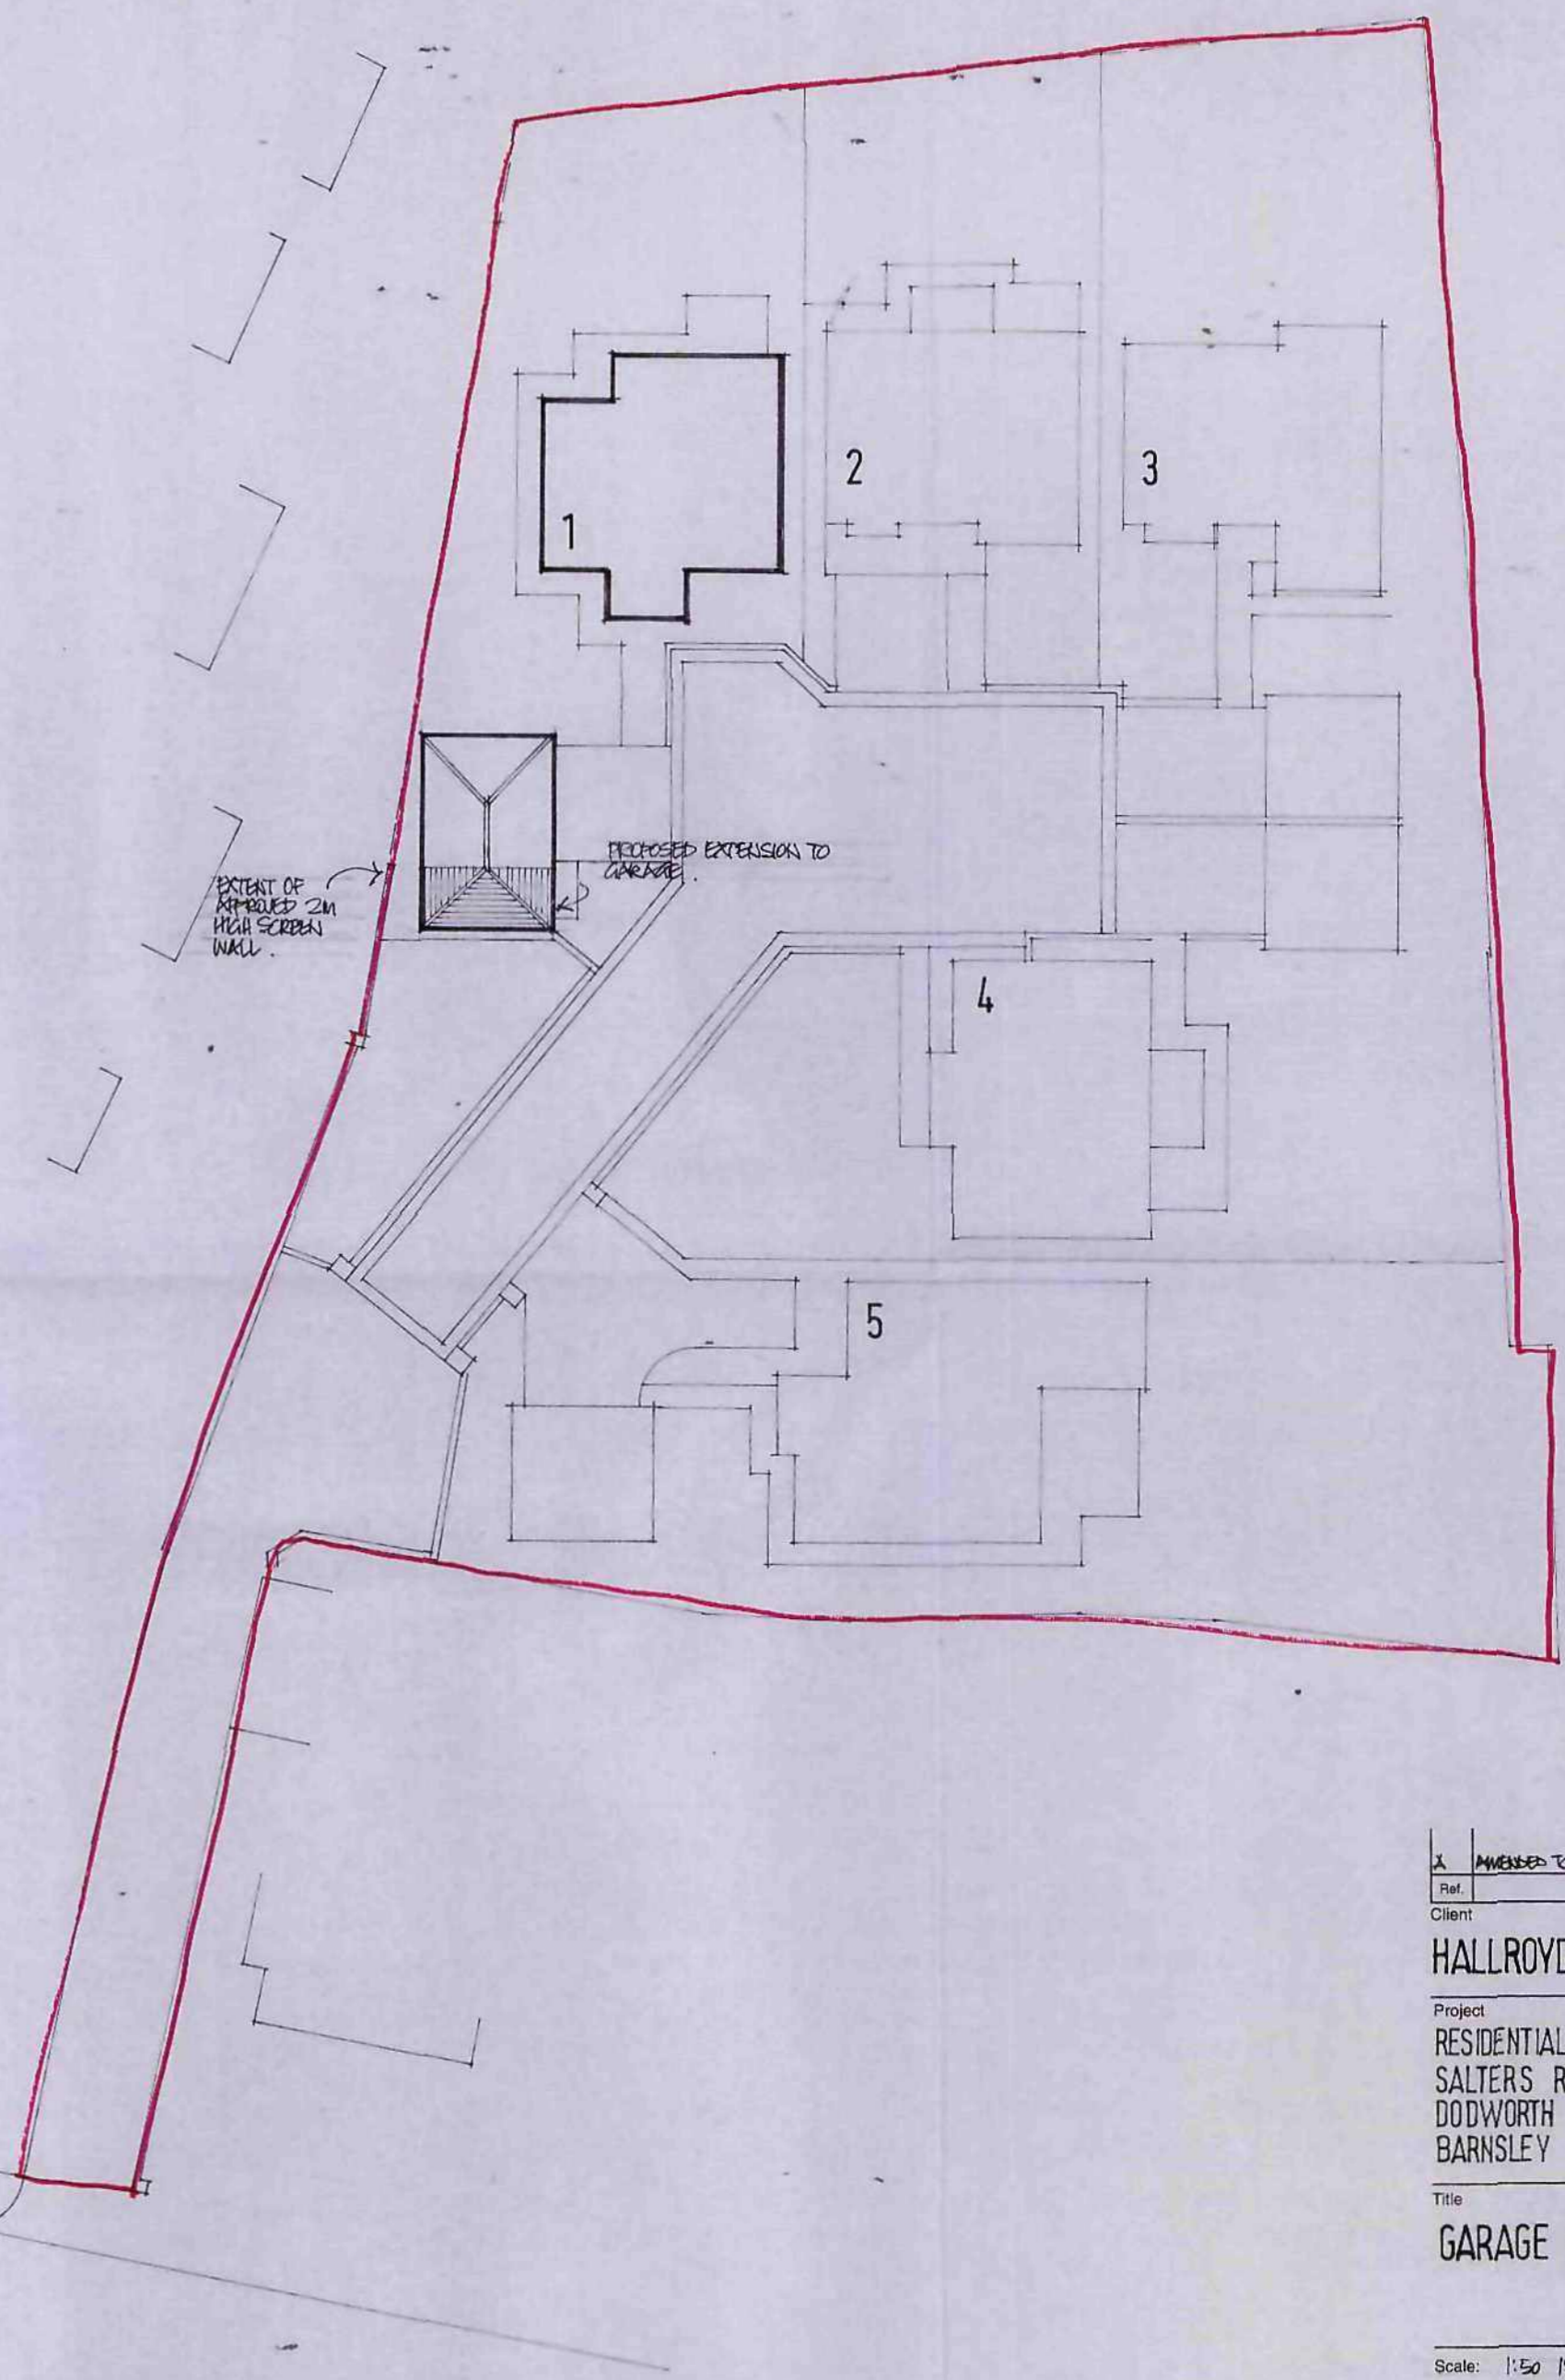

SITE PLAN

TO BE READ IN CONNECTION WITH DRAWING NO Q/13/12



Ref.	Revision	Date
1	AMENDED TO INCLUDE WORKSHOP	20.1.11

Client: HALLROYD HOMES LTD

Project: RESIDENTIAL DEVELOPMENT
SALTERS RISE
DODWORTH RD
BARNSELY

Title: GARAGE PLOT 1

Scale: 1:50 1:200 Drawn: GJ
Date: NOV '10 Drawing No: Q/13/20A



BUILDING DESIGN SERVICES
15 Hunters Avenue Barnsley S70 6PL
Tel: 01226 733224