


# site plan

dotted line shows expired consent for separate detached dwelling

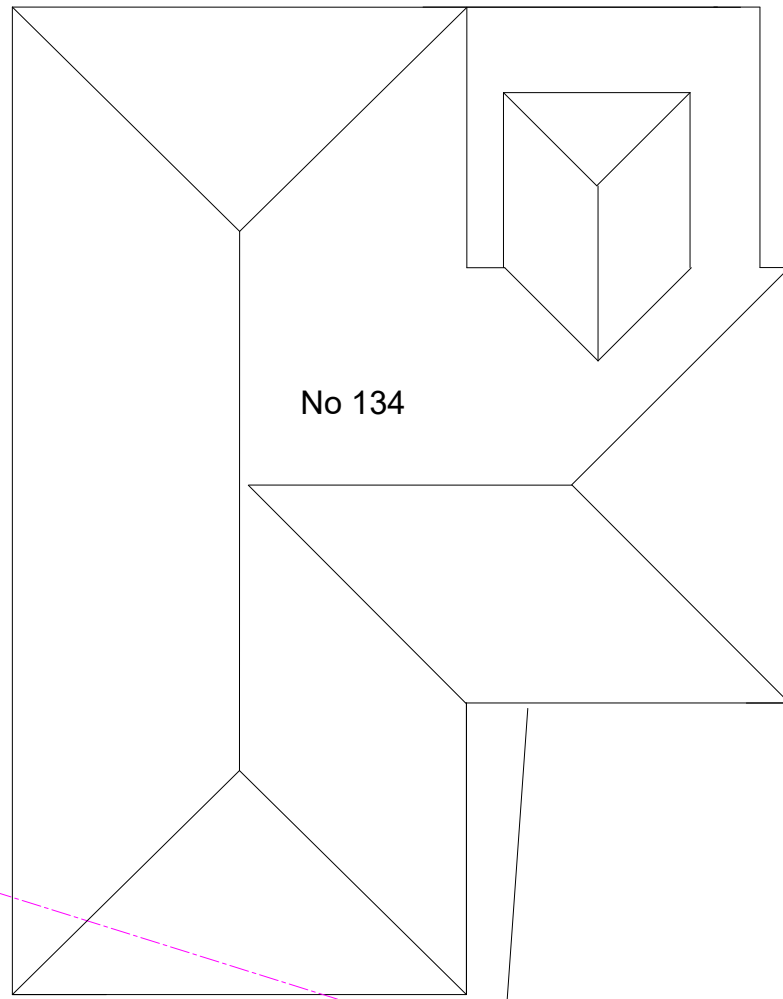

No 134

5000

THE FOUNDATIONS WITHIN 5METRES OF PUBLIC SEWER SHALL BE MINIMUM 4 METRES DEEP

route of 375mm dia combined public sewer

drive

double drive

driveway crossing

driveway crossing


dotted line shows expired consent for separate detached dwelling



No 134



## front elevation from Church Hill

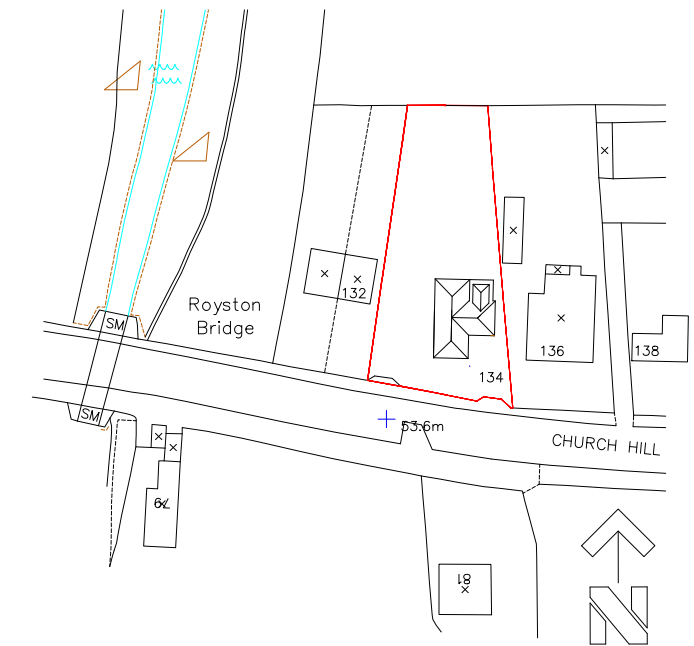

## location plan 1:1250

J MURRAY ARCHITECTURE  
4 BROOKSIDE CLOSE, HACKENTHORPE  
SHEFFIELD S12 4LE 0114 247 0602

TITLE  
2 storey annexe  
134 Church Hill  
Royston  
Barnsley S71 4AQ  
CLIENT Mr and Mrs J Shaw

plans as existing

DATE 11/11/2023 SCALE 1:100

DRAWING No.  
S/23/01



Scale 1 to 100 @A3



0 1

5

10

REVISION



NORTH