


PLOT - 3



PROPOSED FRONT ELEVATION
SCALE 1:50




PROPOSED REAR ELEVATION
SCALE 1:50

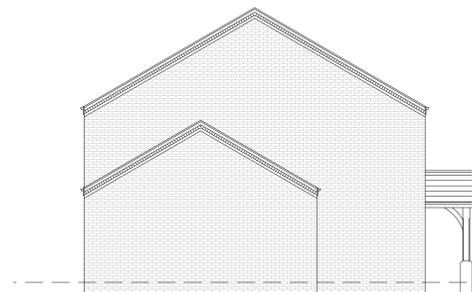

PROPOSED SIDE ELEVATION
SCALE 1:50



PROPOSED SIDE ELEVATION
SCALE 1:50

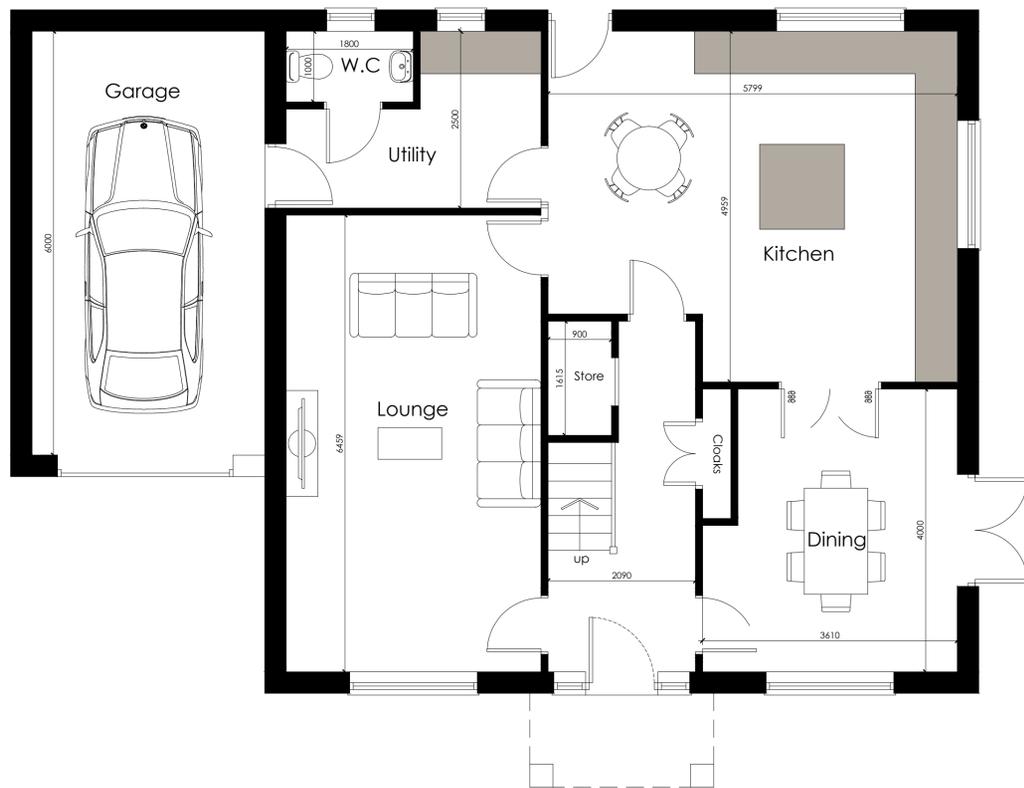

PROPOSED GROUND FLOOR PLAN
SCALE 1:50



PROPOSED FIRST FLOOR PLAN
SCALE 1:50

		8 MORSTON BUSINESS PARK, WHALEY ROAD, BARUGH GREEN, BARNSELY, S75 1HQ		Phone: 01226 208482 Fax: 01226 283030 Email: info@whiteaguspартnership.co.uk Web: www.whiteaguspартnership.co.uk	
ARCHITECTURAL SERVICES AND SURVEYORS				Client: JDA ASSOCIATES LTD	
Project: PROPOSED RESIDENTIAL DEVELOPMENT LAND ADJ 29 ROMAN ROAD BARNSELY				Date: SEPT 2015 Scale: 1:50 @ A1	
Drawing Title: PLOT 3				Ref: 14-049 Dwg. No: 12 Rev: A	
Date	Suffix	Description	Date	Suffix	Description
07/09/2016	A	REVISED TO CLIENTS REQUIREMENTS			