






1 EXISTING FRONT ELEVATION
SCALE: 1:100

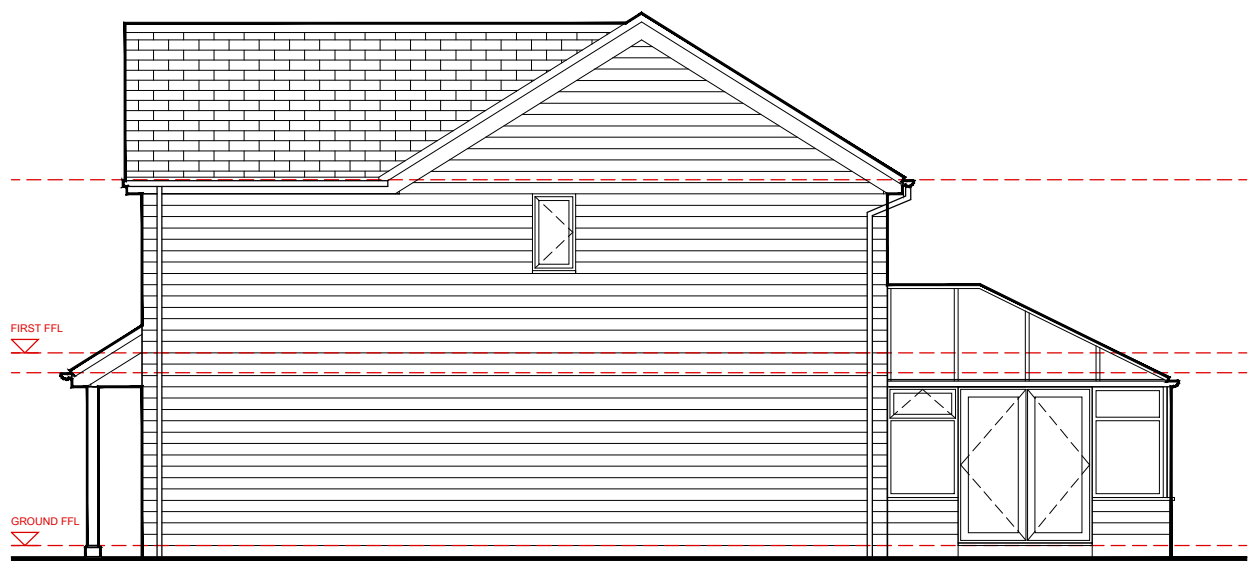


2 EXISTING RH SIDE ELEVATION
SCALE: 1:100

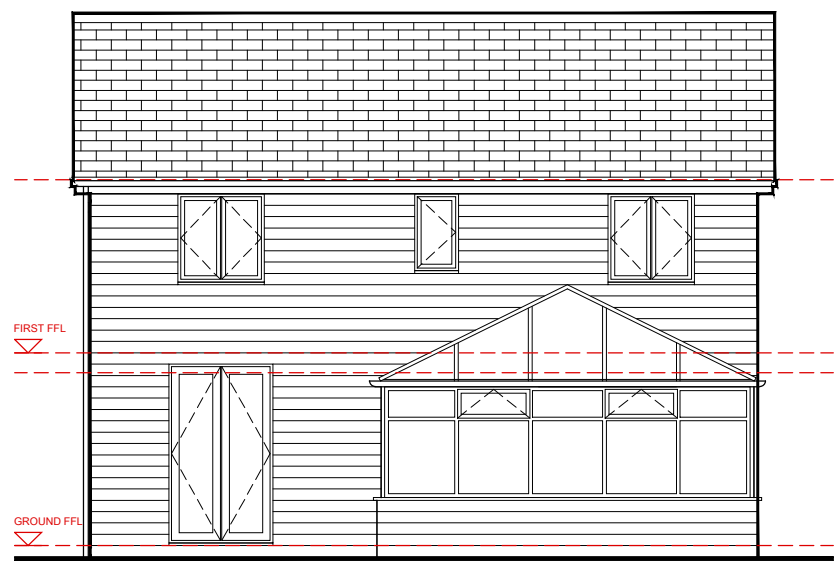


3 EXISTING REAR ELEVATION
SCALE: 1:100

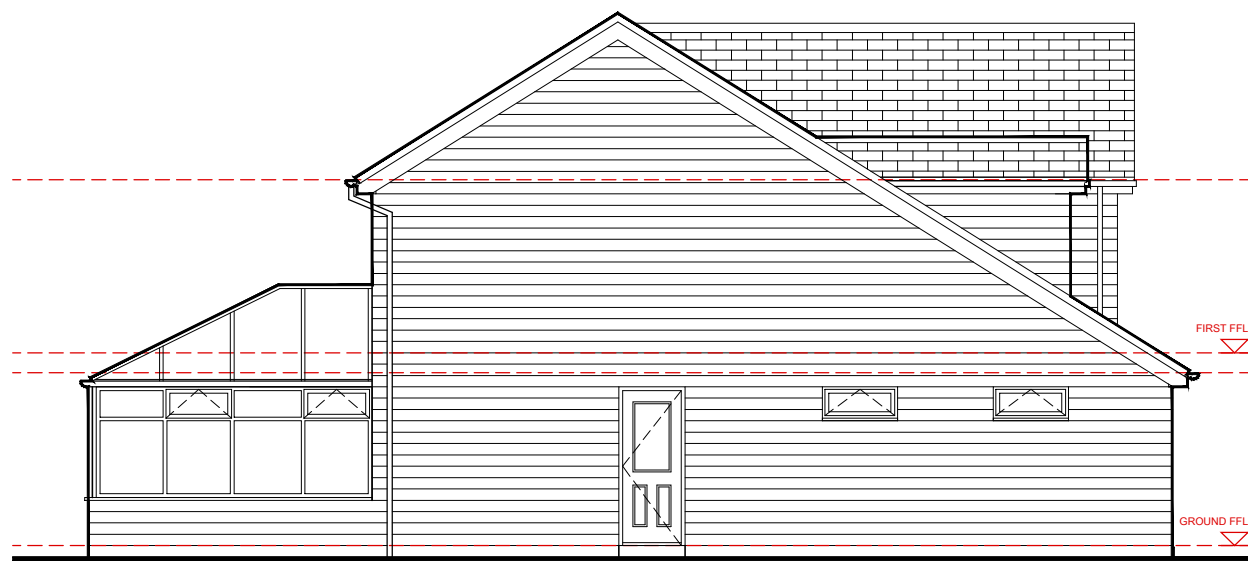


4 EXISTING LH SIDE ELEVATION
SCALE: 1:100

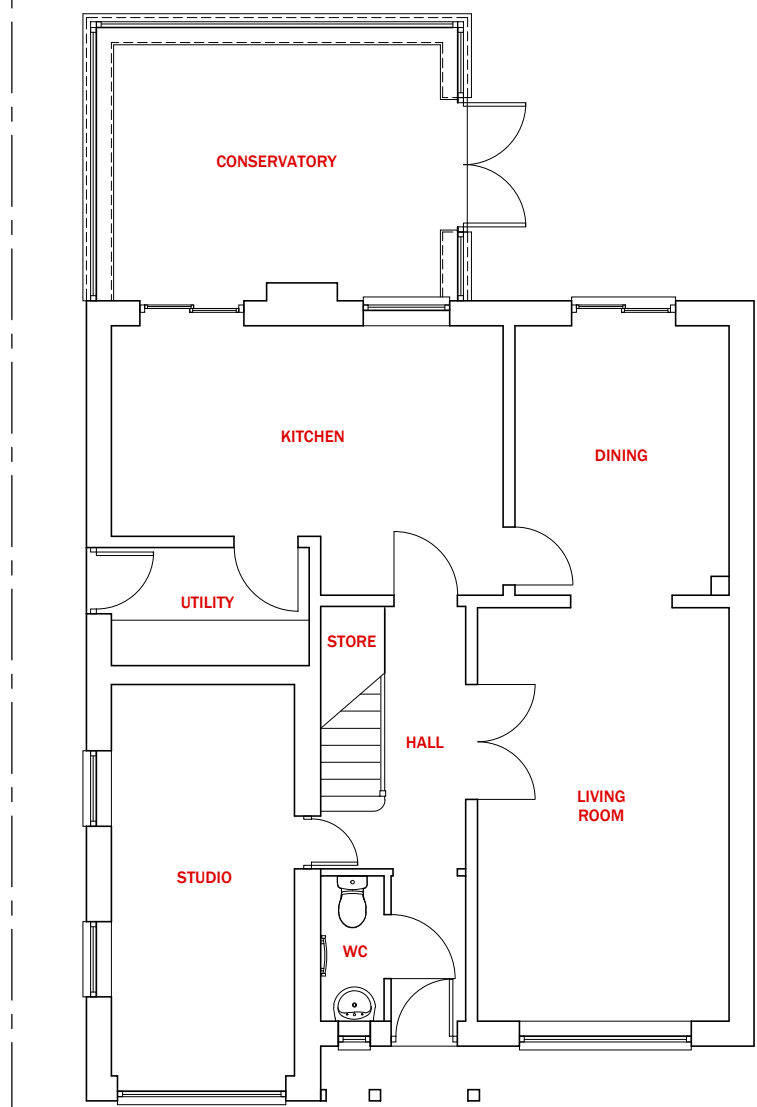


1 EXISTING GROUND FLOOR
SCALE: 1:100

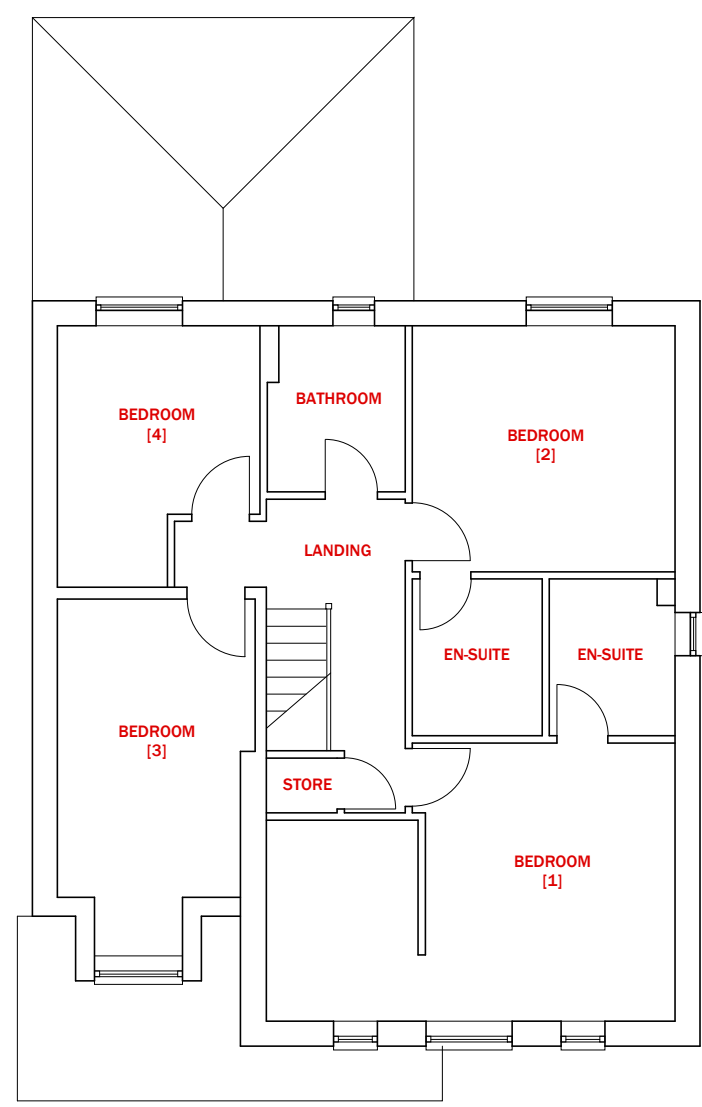


2 EXISTING FIRST FLOOR
SCALE: 1:100

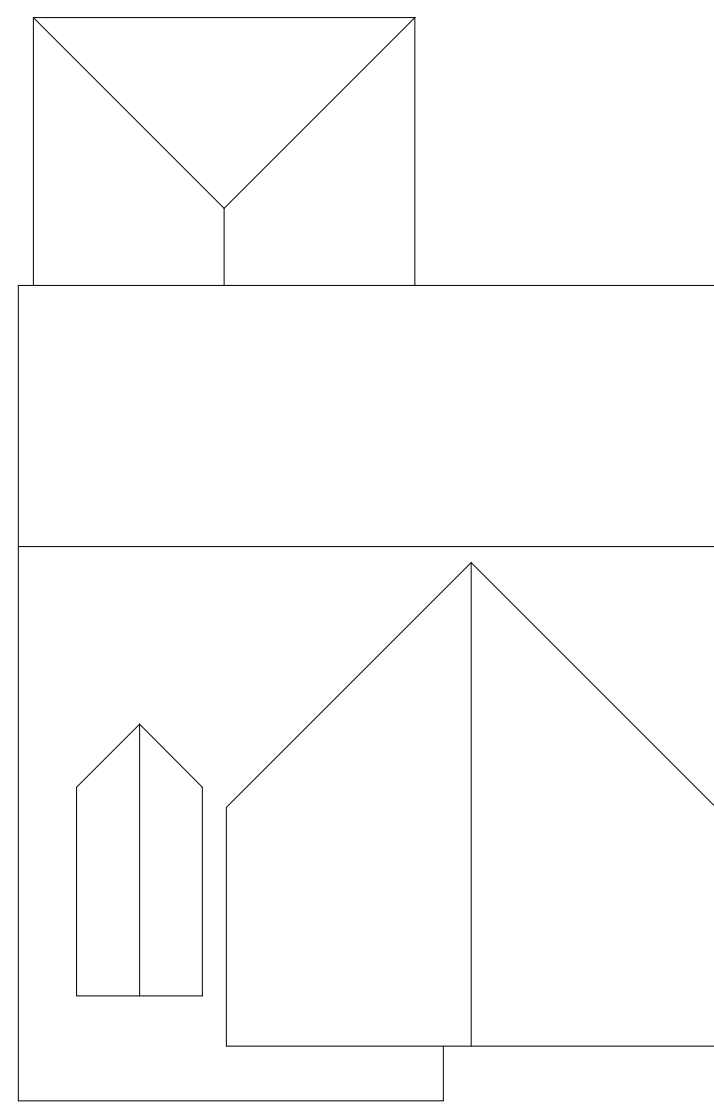


3 EXISTING ROOF LAYOUT
SCALE: 1:100

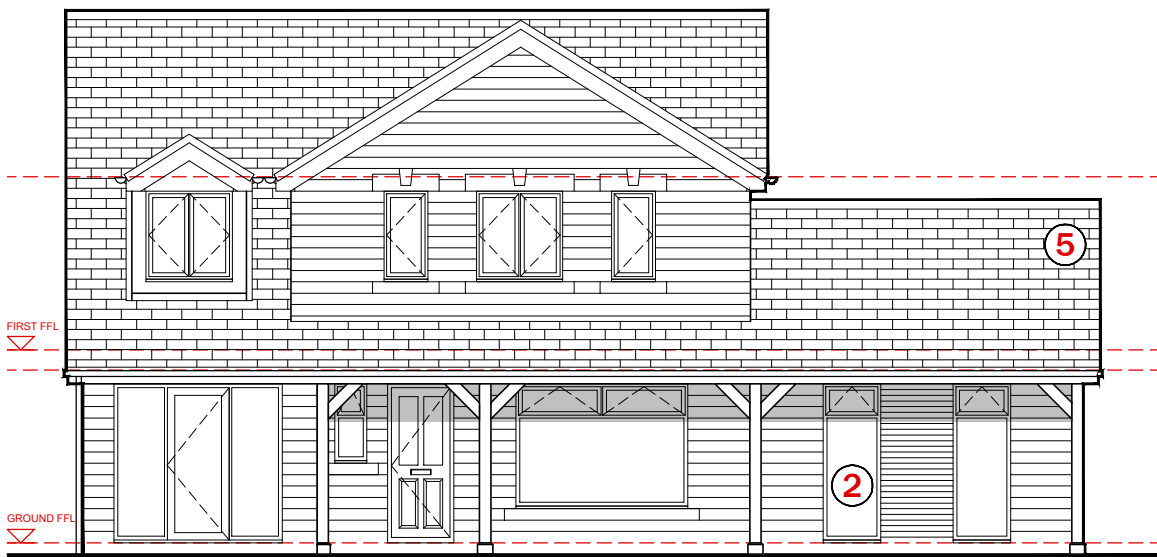


1 PROPOSED FRONT ELEVATION
SCALE: 1:100

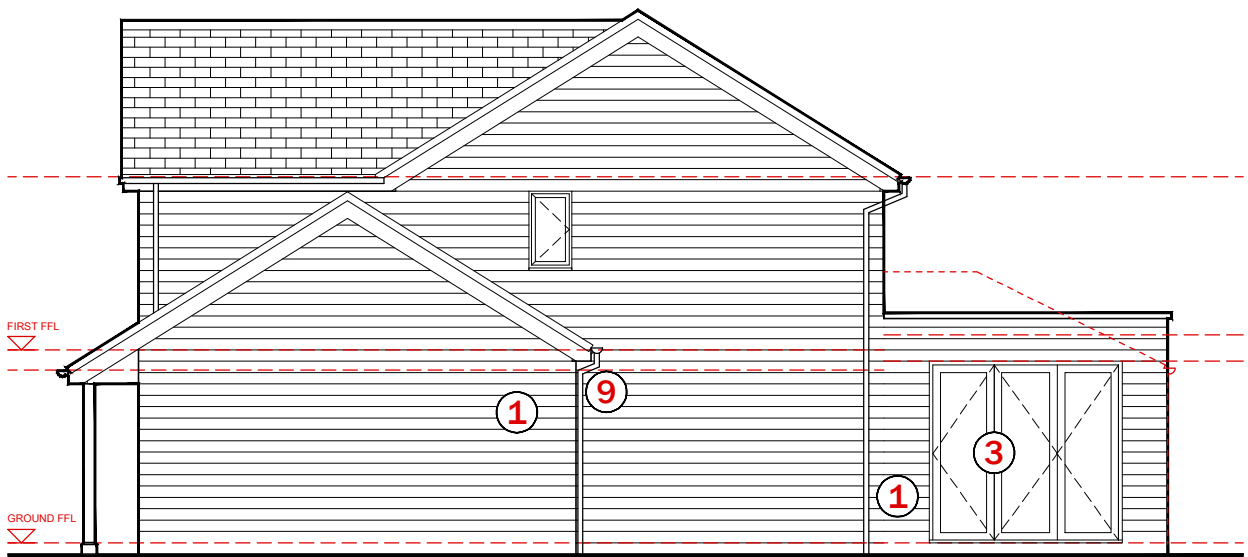


2 PROPOSED RH SIDE ELEVATION
SCALE: 1:100

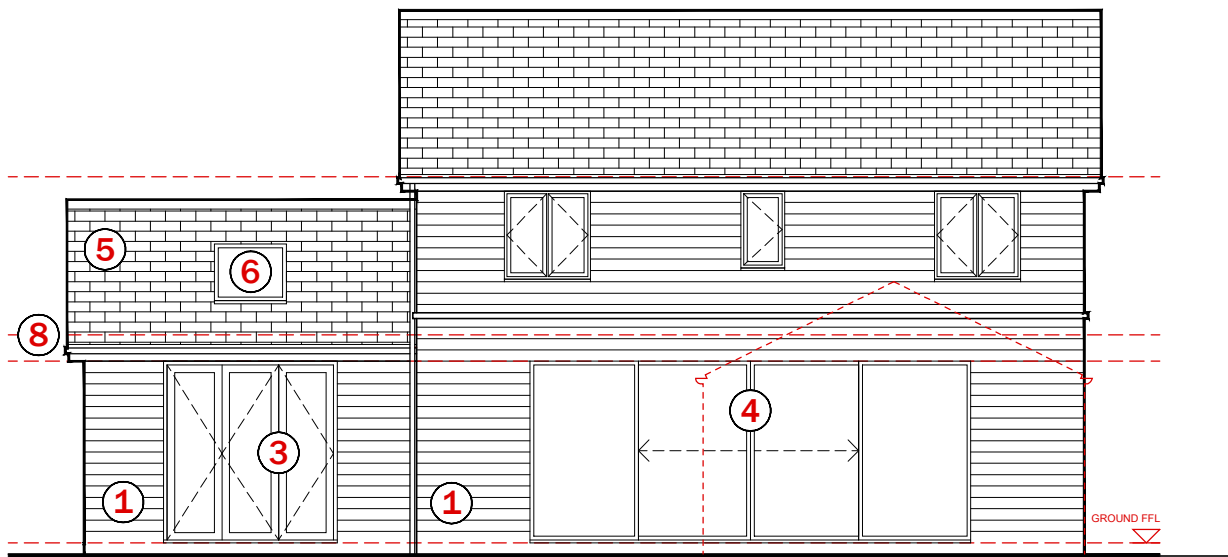


3 PROPOSED REAR ELEVATION
SCALE: 1:100

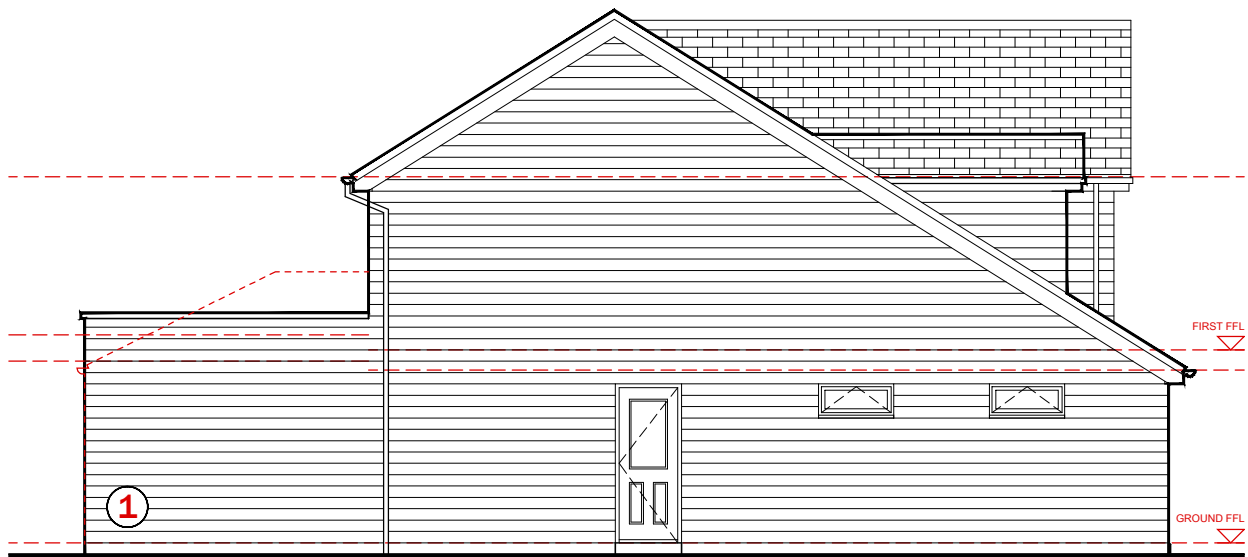


2 PROPOSED LH SIDE ELEVATION
SCALE: 1:100

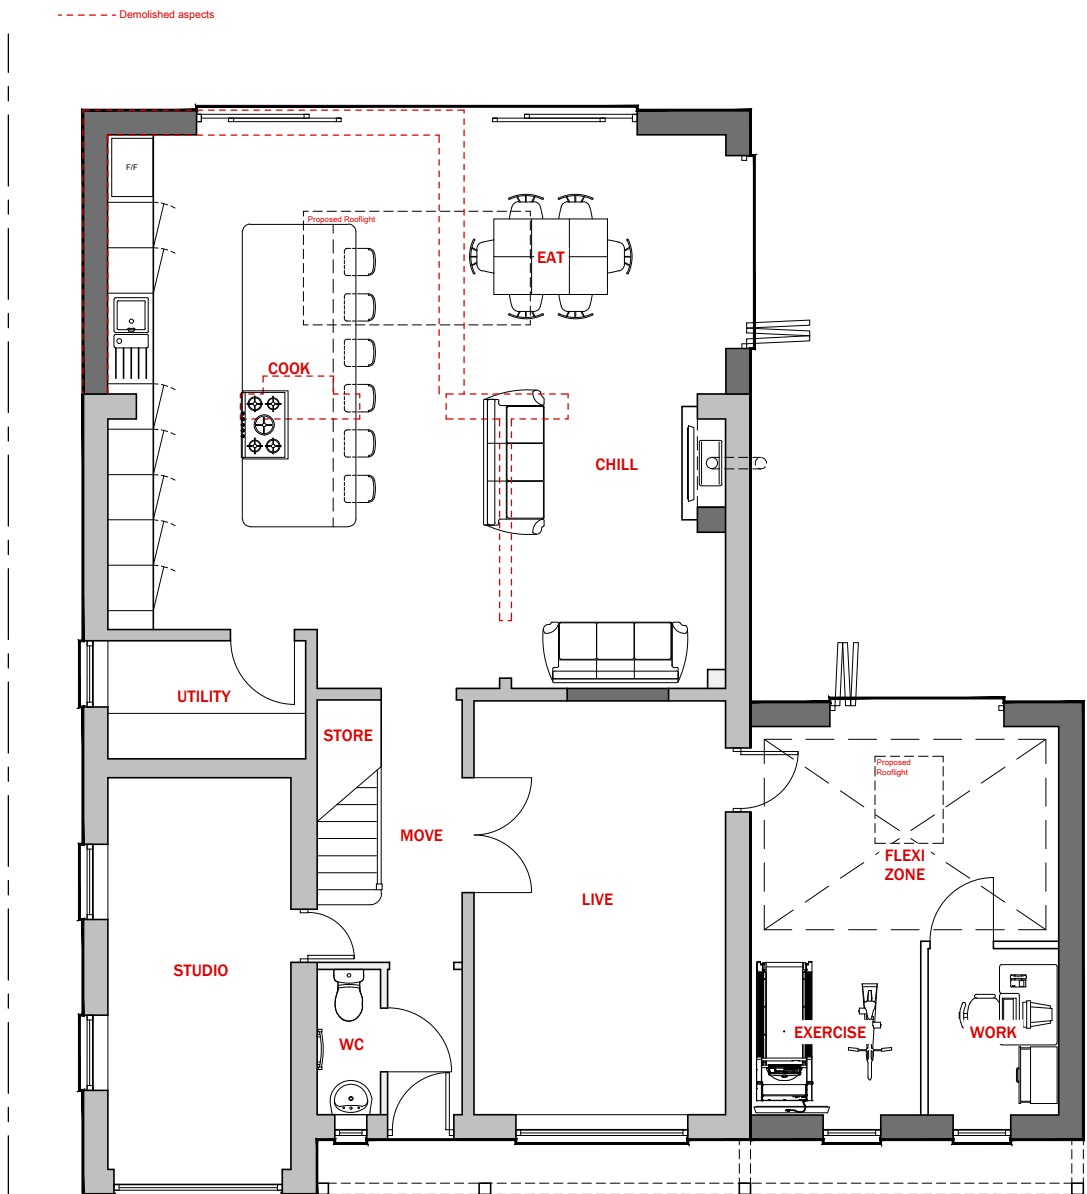

1 PROPOSED GROUND FLOOR
SCALE: 1:100

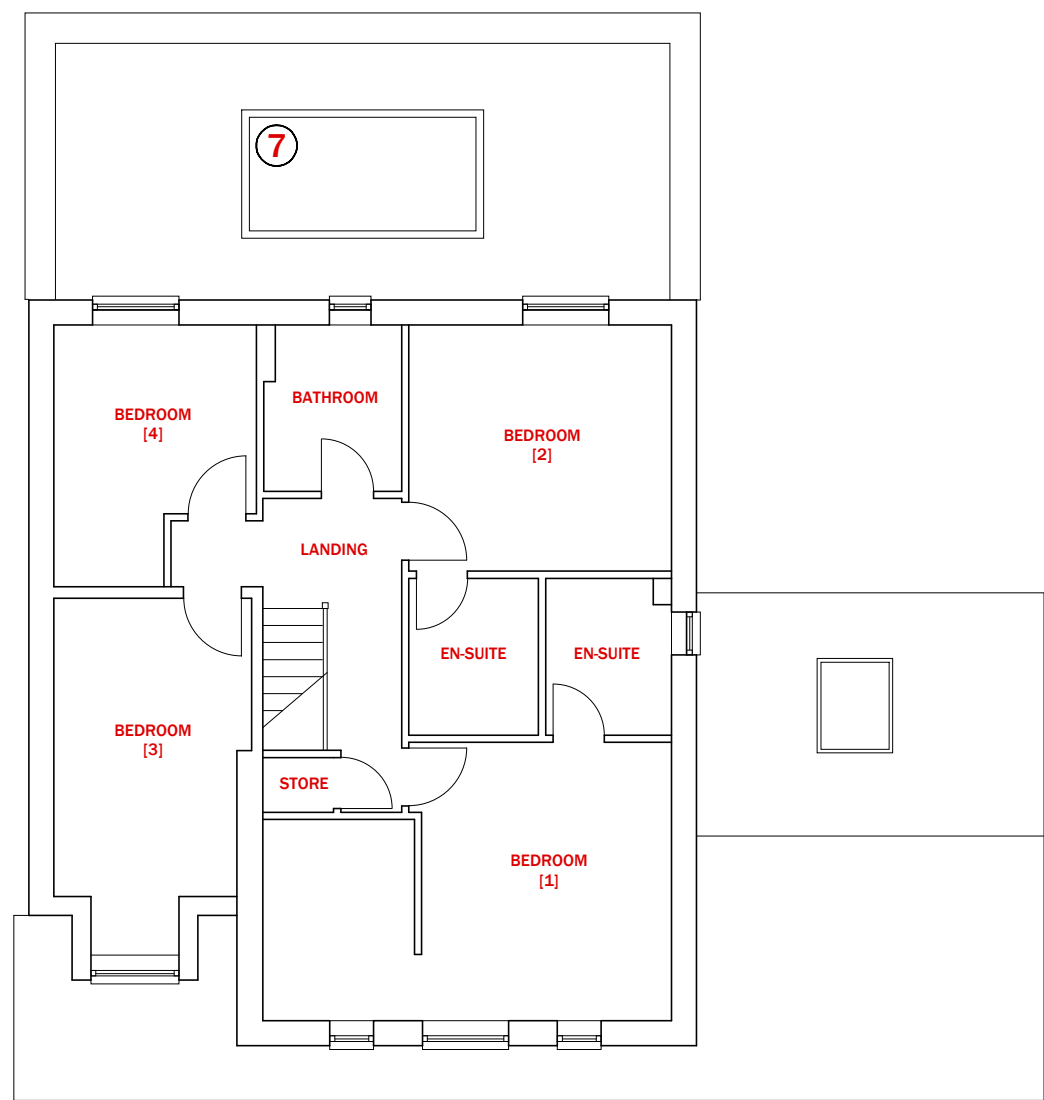

2 PROPOSED FIRST FLOOR
SCALE: 1:100

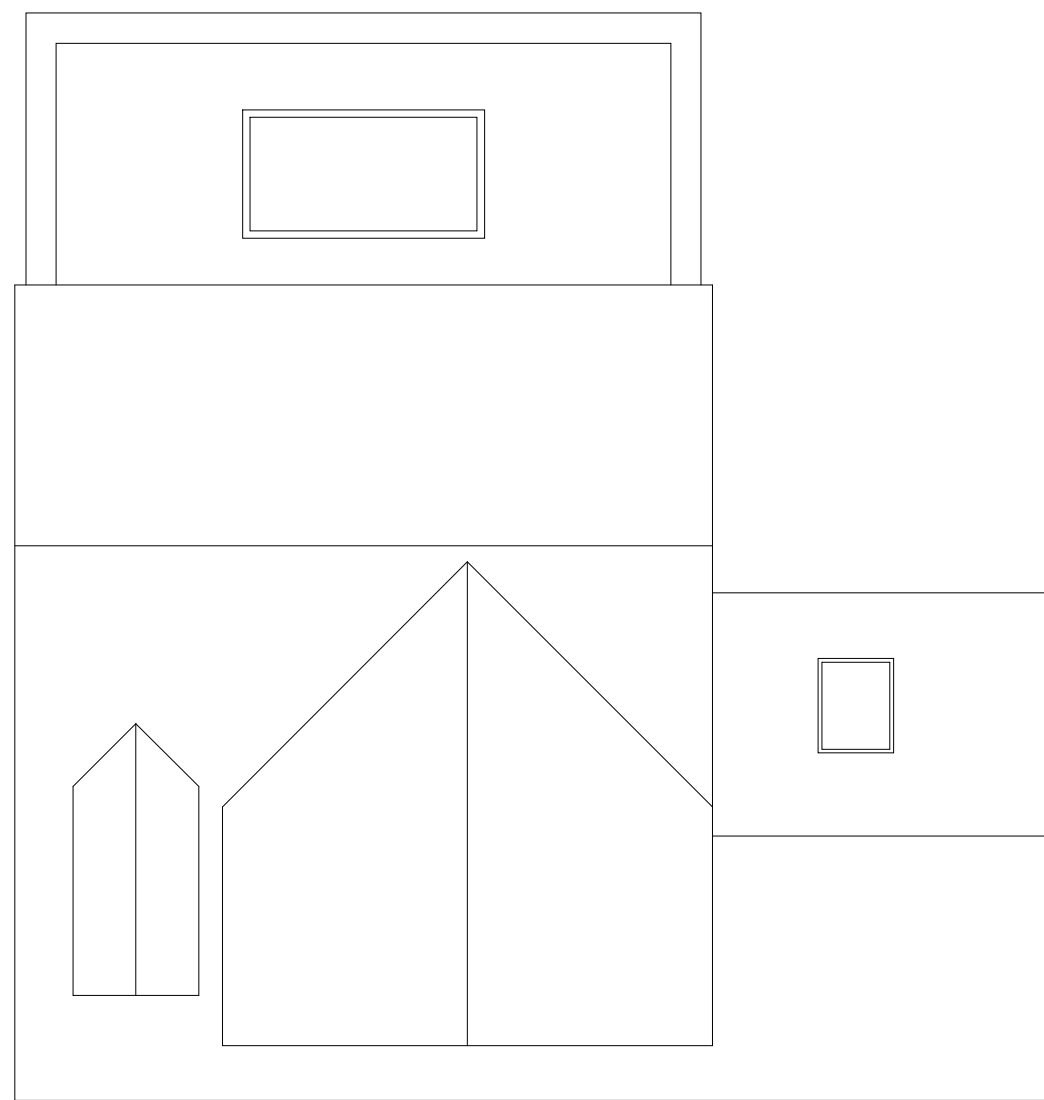

3 PROPOSED ROOF LAYOUT
SCALE: 1:100

MATERIAL PALETTE

- 1 STONEMWORK TO MATCH EXISTING
- 2 uPVC WINDOWS
- 3 BI-FOLD DOORS
- 4 ALUMINIUM SLIDING DOORS
- 5 ROOF TILES TO MATCH EXISTING
- 6 OPENABLE ROOFLIGHT
- 7 FIXED ROOFLIGHT
- 8 uPVC FASCIAS AND SOFFITS
- 9 uPVC RAINWATER GOODS

This drawing is copyright © Haywood Architectural Ltd. If in doubt... ASK!
Drawing measurements shall not be obtained from scaling from the drawing.
All dimensions are to be site verified prior to construction. Any discrepancies
are to be reported to Haywood Architectural Ltd immediately. This drawing
is to be read in conjunction with all associated drawings and specifications
including all relevant sub-consultants information.

NOTES

DRAWINGS ARE STAMPED AS TO THEIR ISSUE STATUS
(BELOW) AND THEIR USE IS LIMITED AS SUCH:

PLANNING

Information is based on OS map and received information and is subject to full topographical survey (at Client discretion should Contractor request)

Surrounding contextual buildings and information are based on received ordinance survey drawings and are shown for illustrative purposes only. assumed site boundary is subject to confirmation to legal confirmation

All Legal easements and extent of existing underground services locations are subject to confirmation.

0 1000 2000 3000 4000 5000mm
SCALE 1:100

0 10 20 30 40 50 mm
SCALE 1:1

26.03.25 Inaugural Issue WH WH
Rev Date Amendments By Apr'd

Haywood Architectural

e: hello@haywoodarchitectural.com t: 07976 950 499
i: www.haywoodarchitectural.com

Client

Mr and Mrs Loy
23 Longley Ings, Oxspring
Sheffield, S36 8ZS

Project

Single Storey Side
and Rear Extensions
23 Longley Ings, Oxspring
Sheffield, S36 8ZS

Dwg Title

EXISTING & PROPOSED
PLANS & ELEVATIONS

Drawn by WH Apr'd by WH

Date 26.03.2025 Date 26.03.2025

Scale As Shown original drawing size
B4 x 594 - A11

Dwg Nr HA25024 (PL) 002 Rev /

DO NOT SCALE : All Dimensions to be checked on site