



ELEVATION (W)
SCALE 1:100


MATERIALS:
1. WALLS - RENDER TO MATCH EXISTING
2. ROOF - ROOF TILES TO MATCH EXISTING
3. WINDOWS - UPVC (WHITE)
4. DOORS - UPVC (WHITE)
5. FASCIA & GUTTERS, RW GOODS T.M.E
6. VELUX ROOF LIGHTS
7. NATURAL STONE PLINTH COURSE

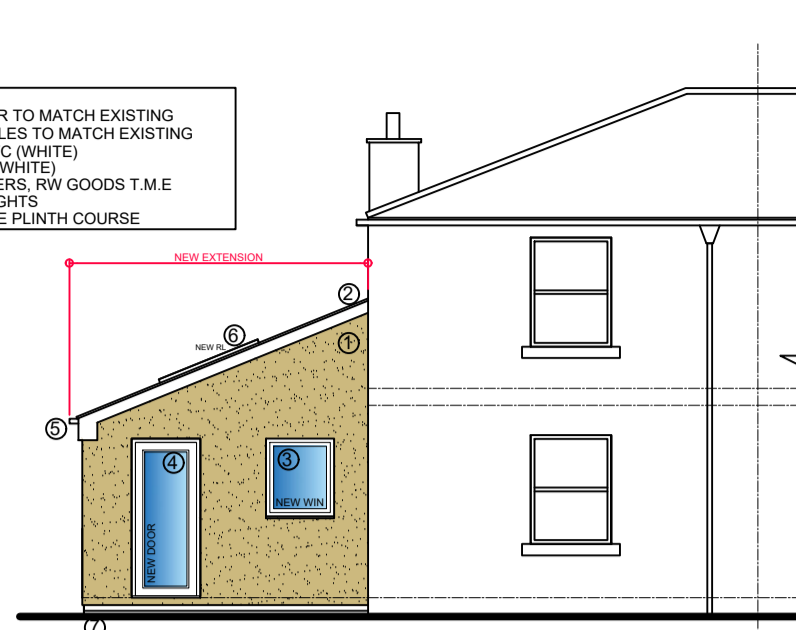


COOPER LANE ELEVATION (S)
SCALE 1:100

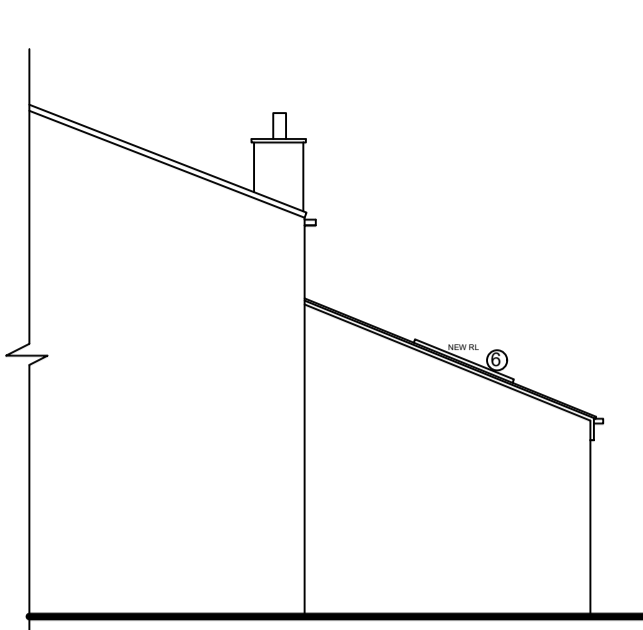


ELEVATION (N)
SCALE 1:100

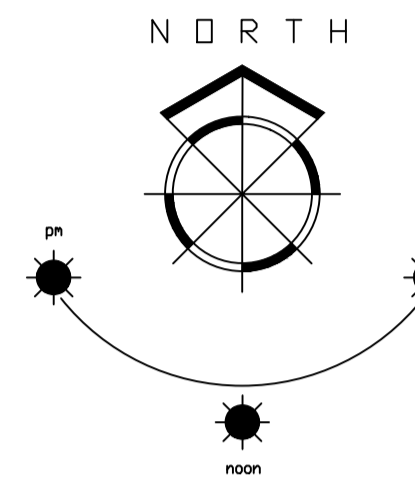

LOCATION PLAN
SCALE 1:1250

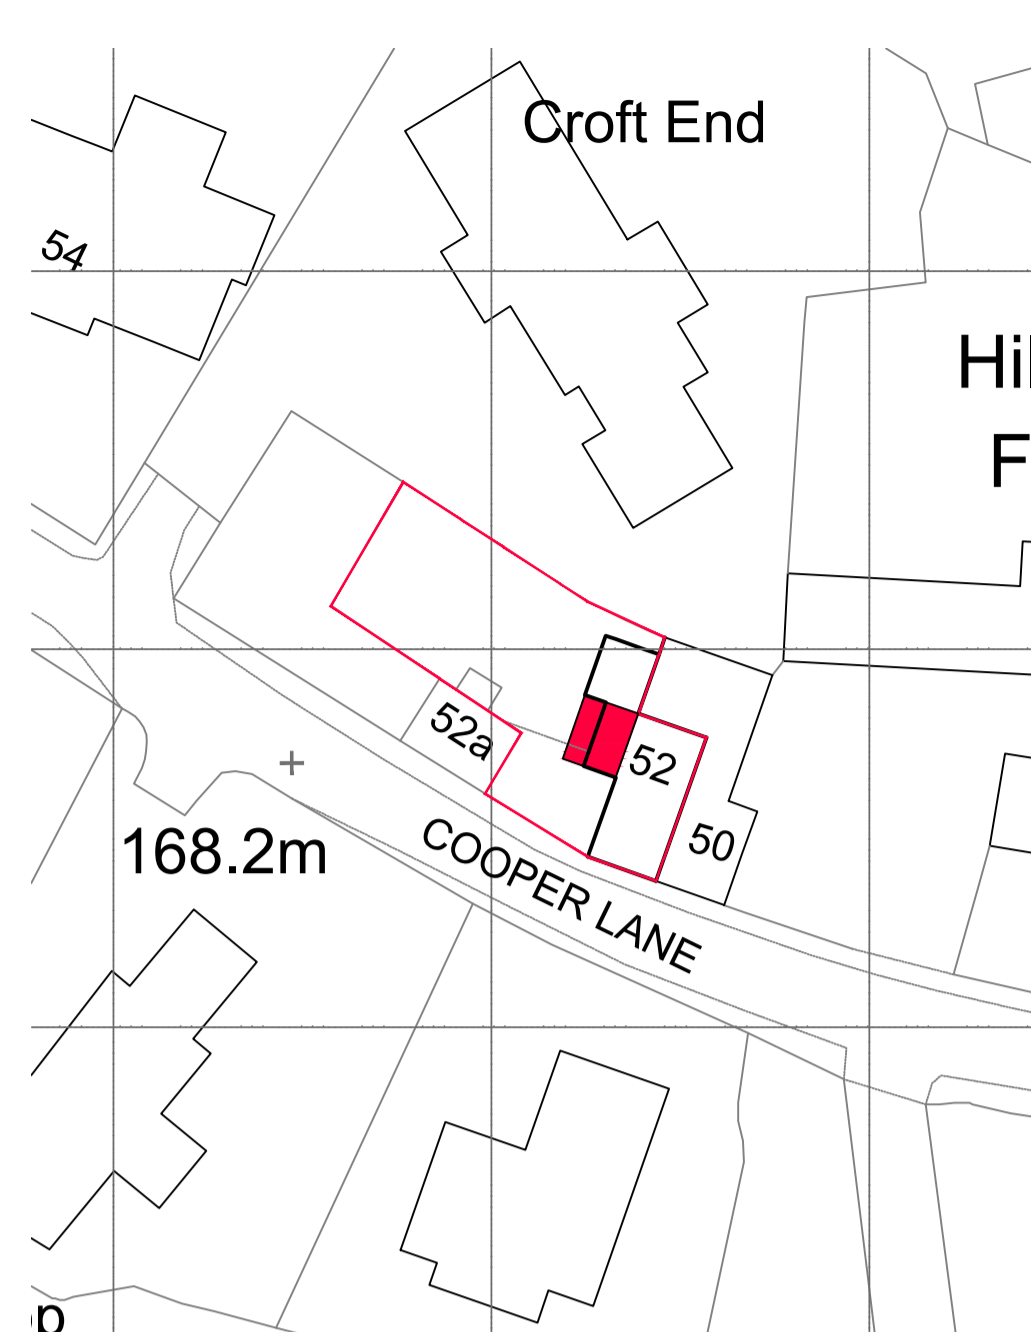

BLOCK PLAN
SCALE 1:500

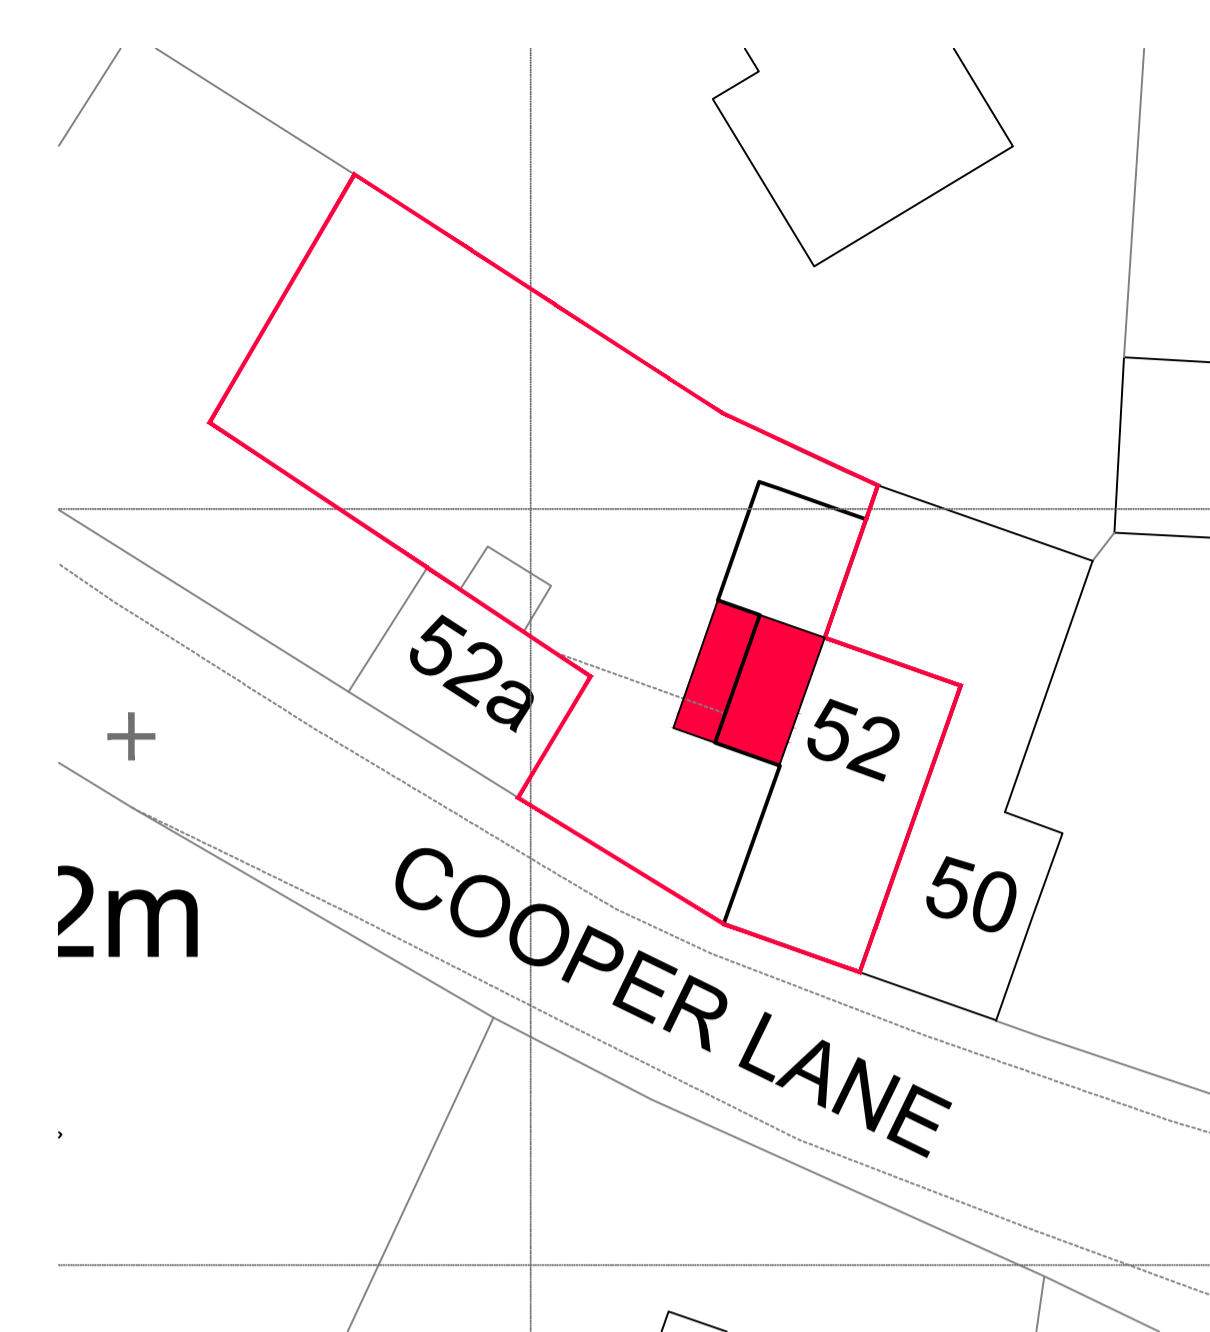


SITE PLAN
SCALE 1:250

1. THIS DRAWING AND THE COPYRIGHTS AND PATENTS THEREIN ARE THE PROPERTY OF NYP ARCHITECTURAL LTD REGISTERED IN ENGLAND AND WALES No. PENDING AND MAY BE USED OR REPRODUCED ONLY UNDER CONTRACT.
2. CONTRACTORS AND SUB-CONTRACTORS MUST CHECK AND AGREE ALL DIMENSIONS BEFORE PREPARING SHOP DRAWINGS OR COMMENCING WORK ON SITE.
3. CONTRACTORS ARE RESPONSIBLE FOR INFORMING THE DESIGNER OF ANY DISCREPANCY DISCOVERED ON THIS DRAWING OR BETWEEN THIS DRAWING AND ANY OTHER RELATED DOCUMENT ISSUED UNDER THE STANDARD FORM OF CONTRACT IN RESPECT OF THE WORK.
4. WRITTEN DIMENSIONS ONLY ARE TO BE USED FROM THIS DRAWING. IF IN ANY DOUBT ASK FOR CLARIFICATION.


Revisions.

Date	Suffix	Description

Notes.

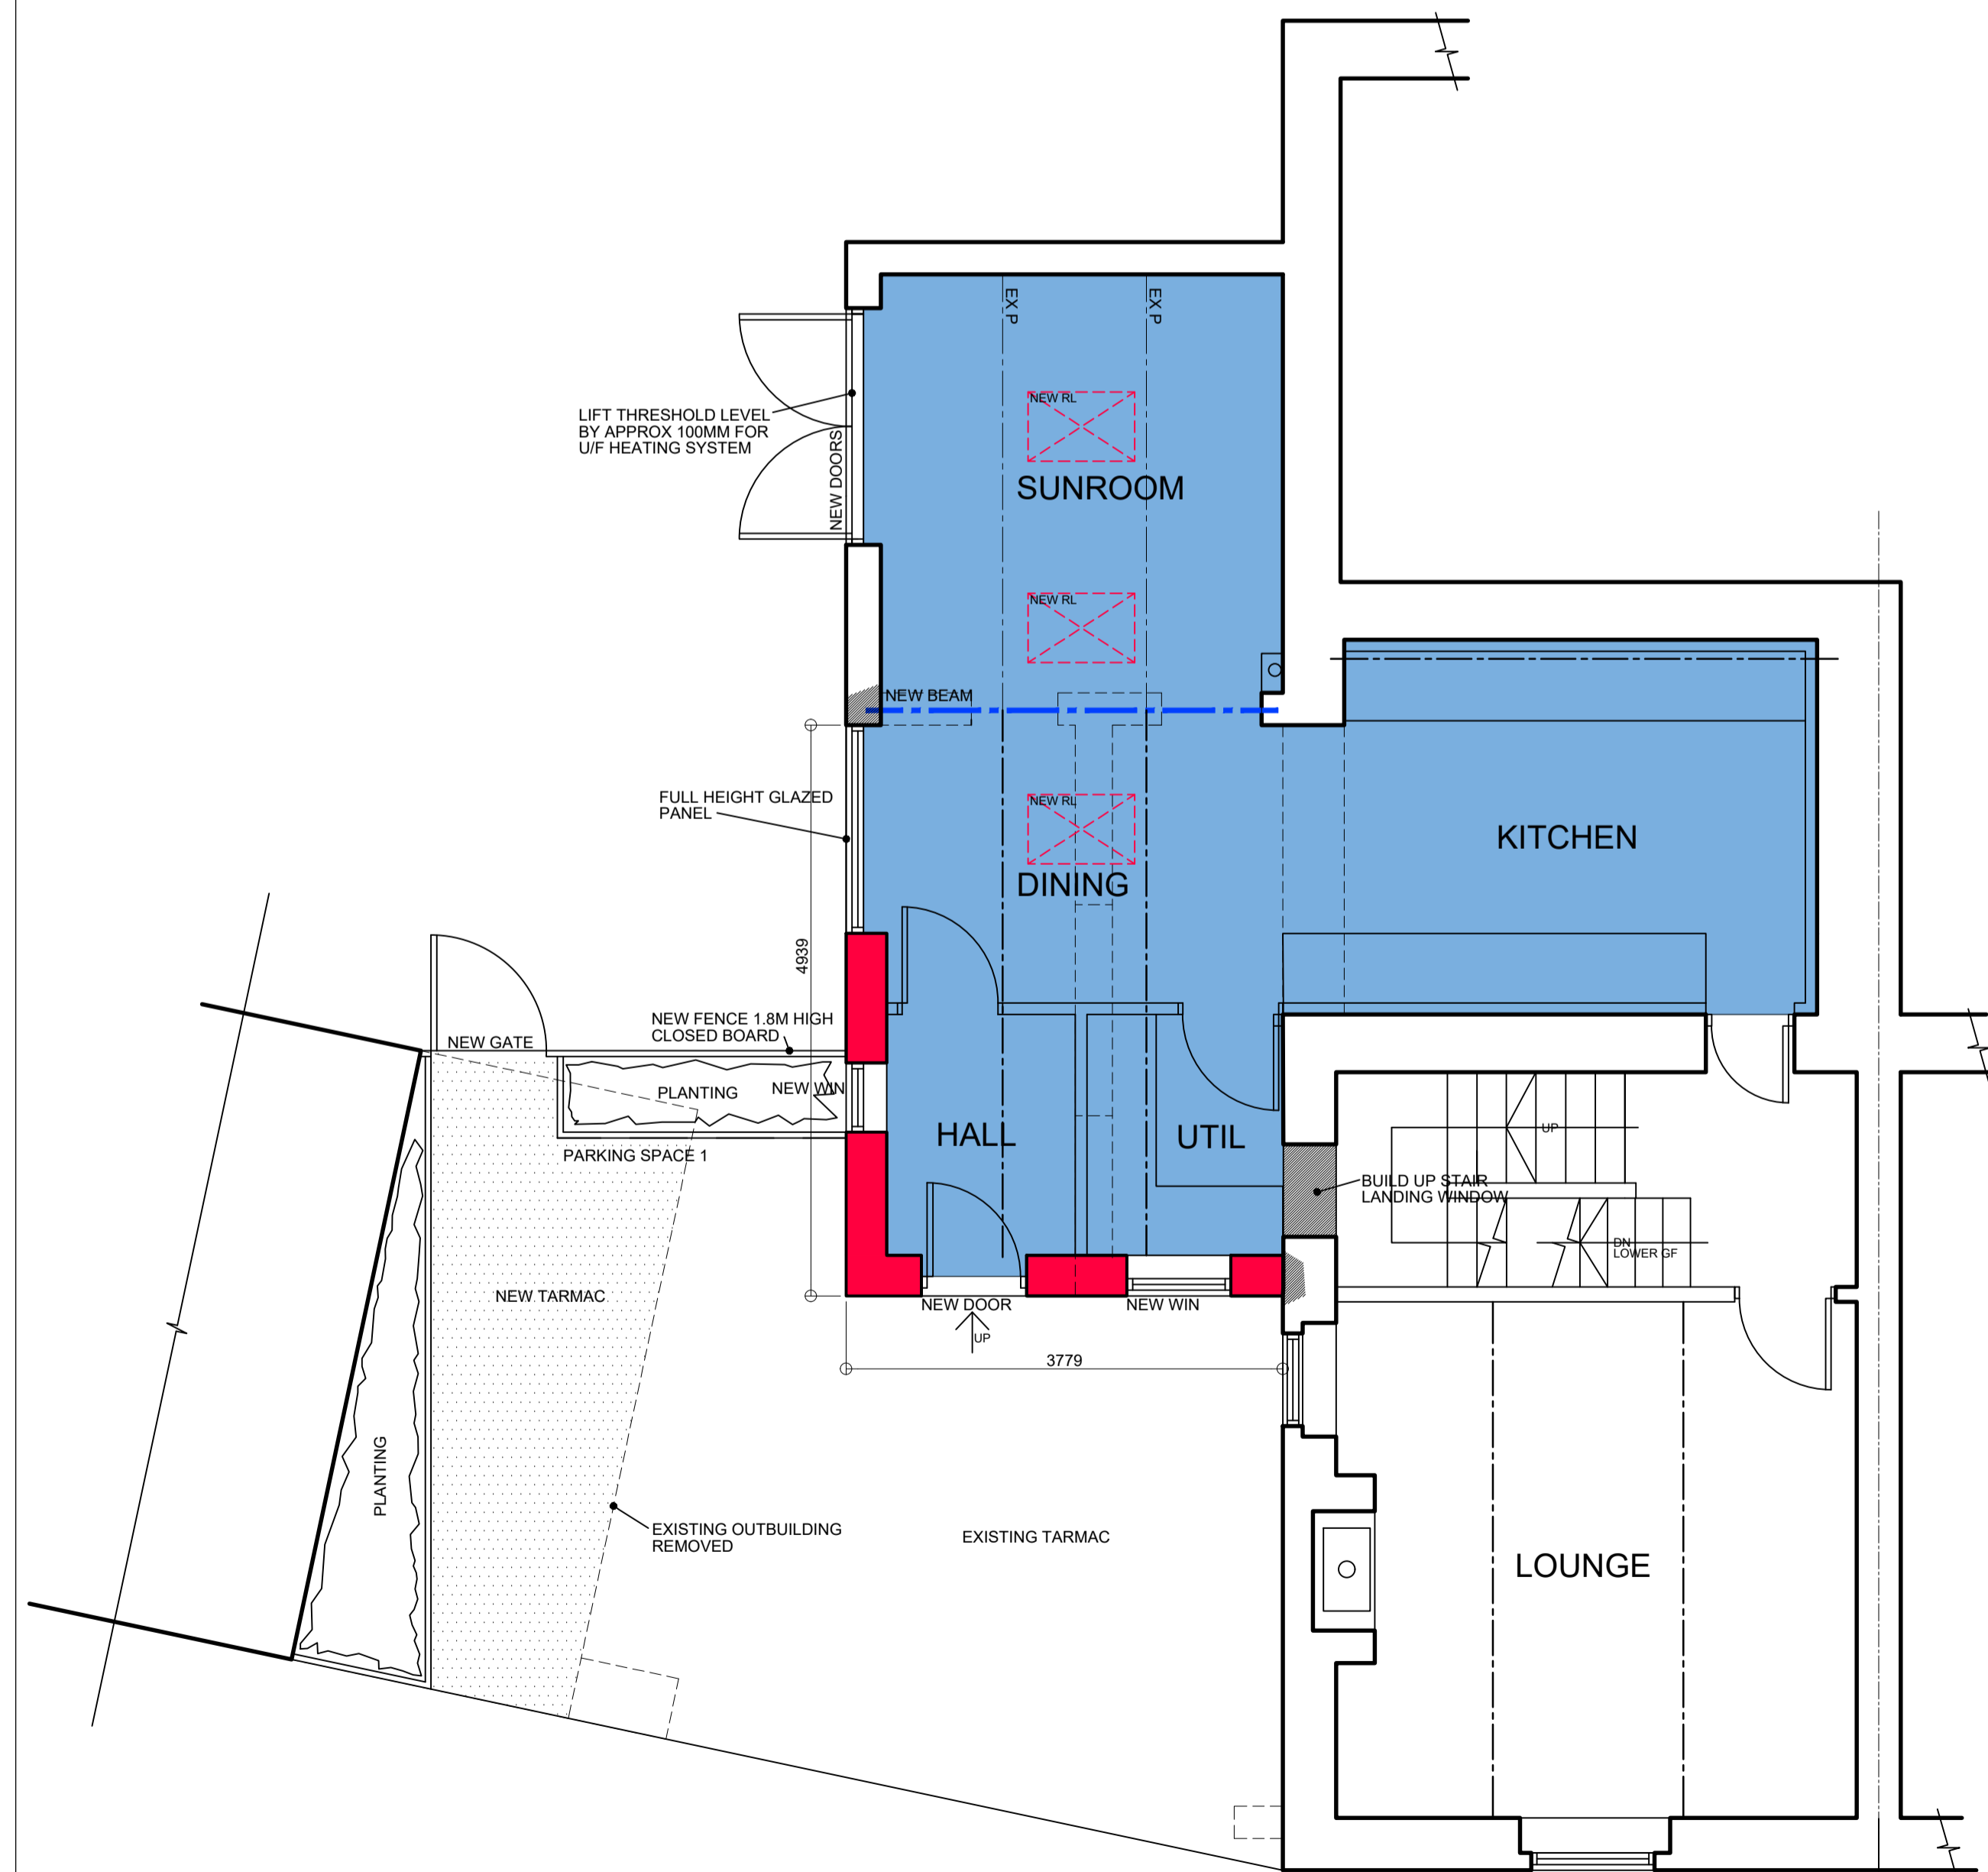

G/F PLAN AS PROPOSED SCALE 1:50

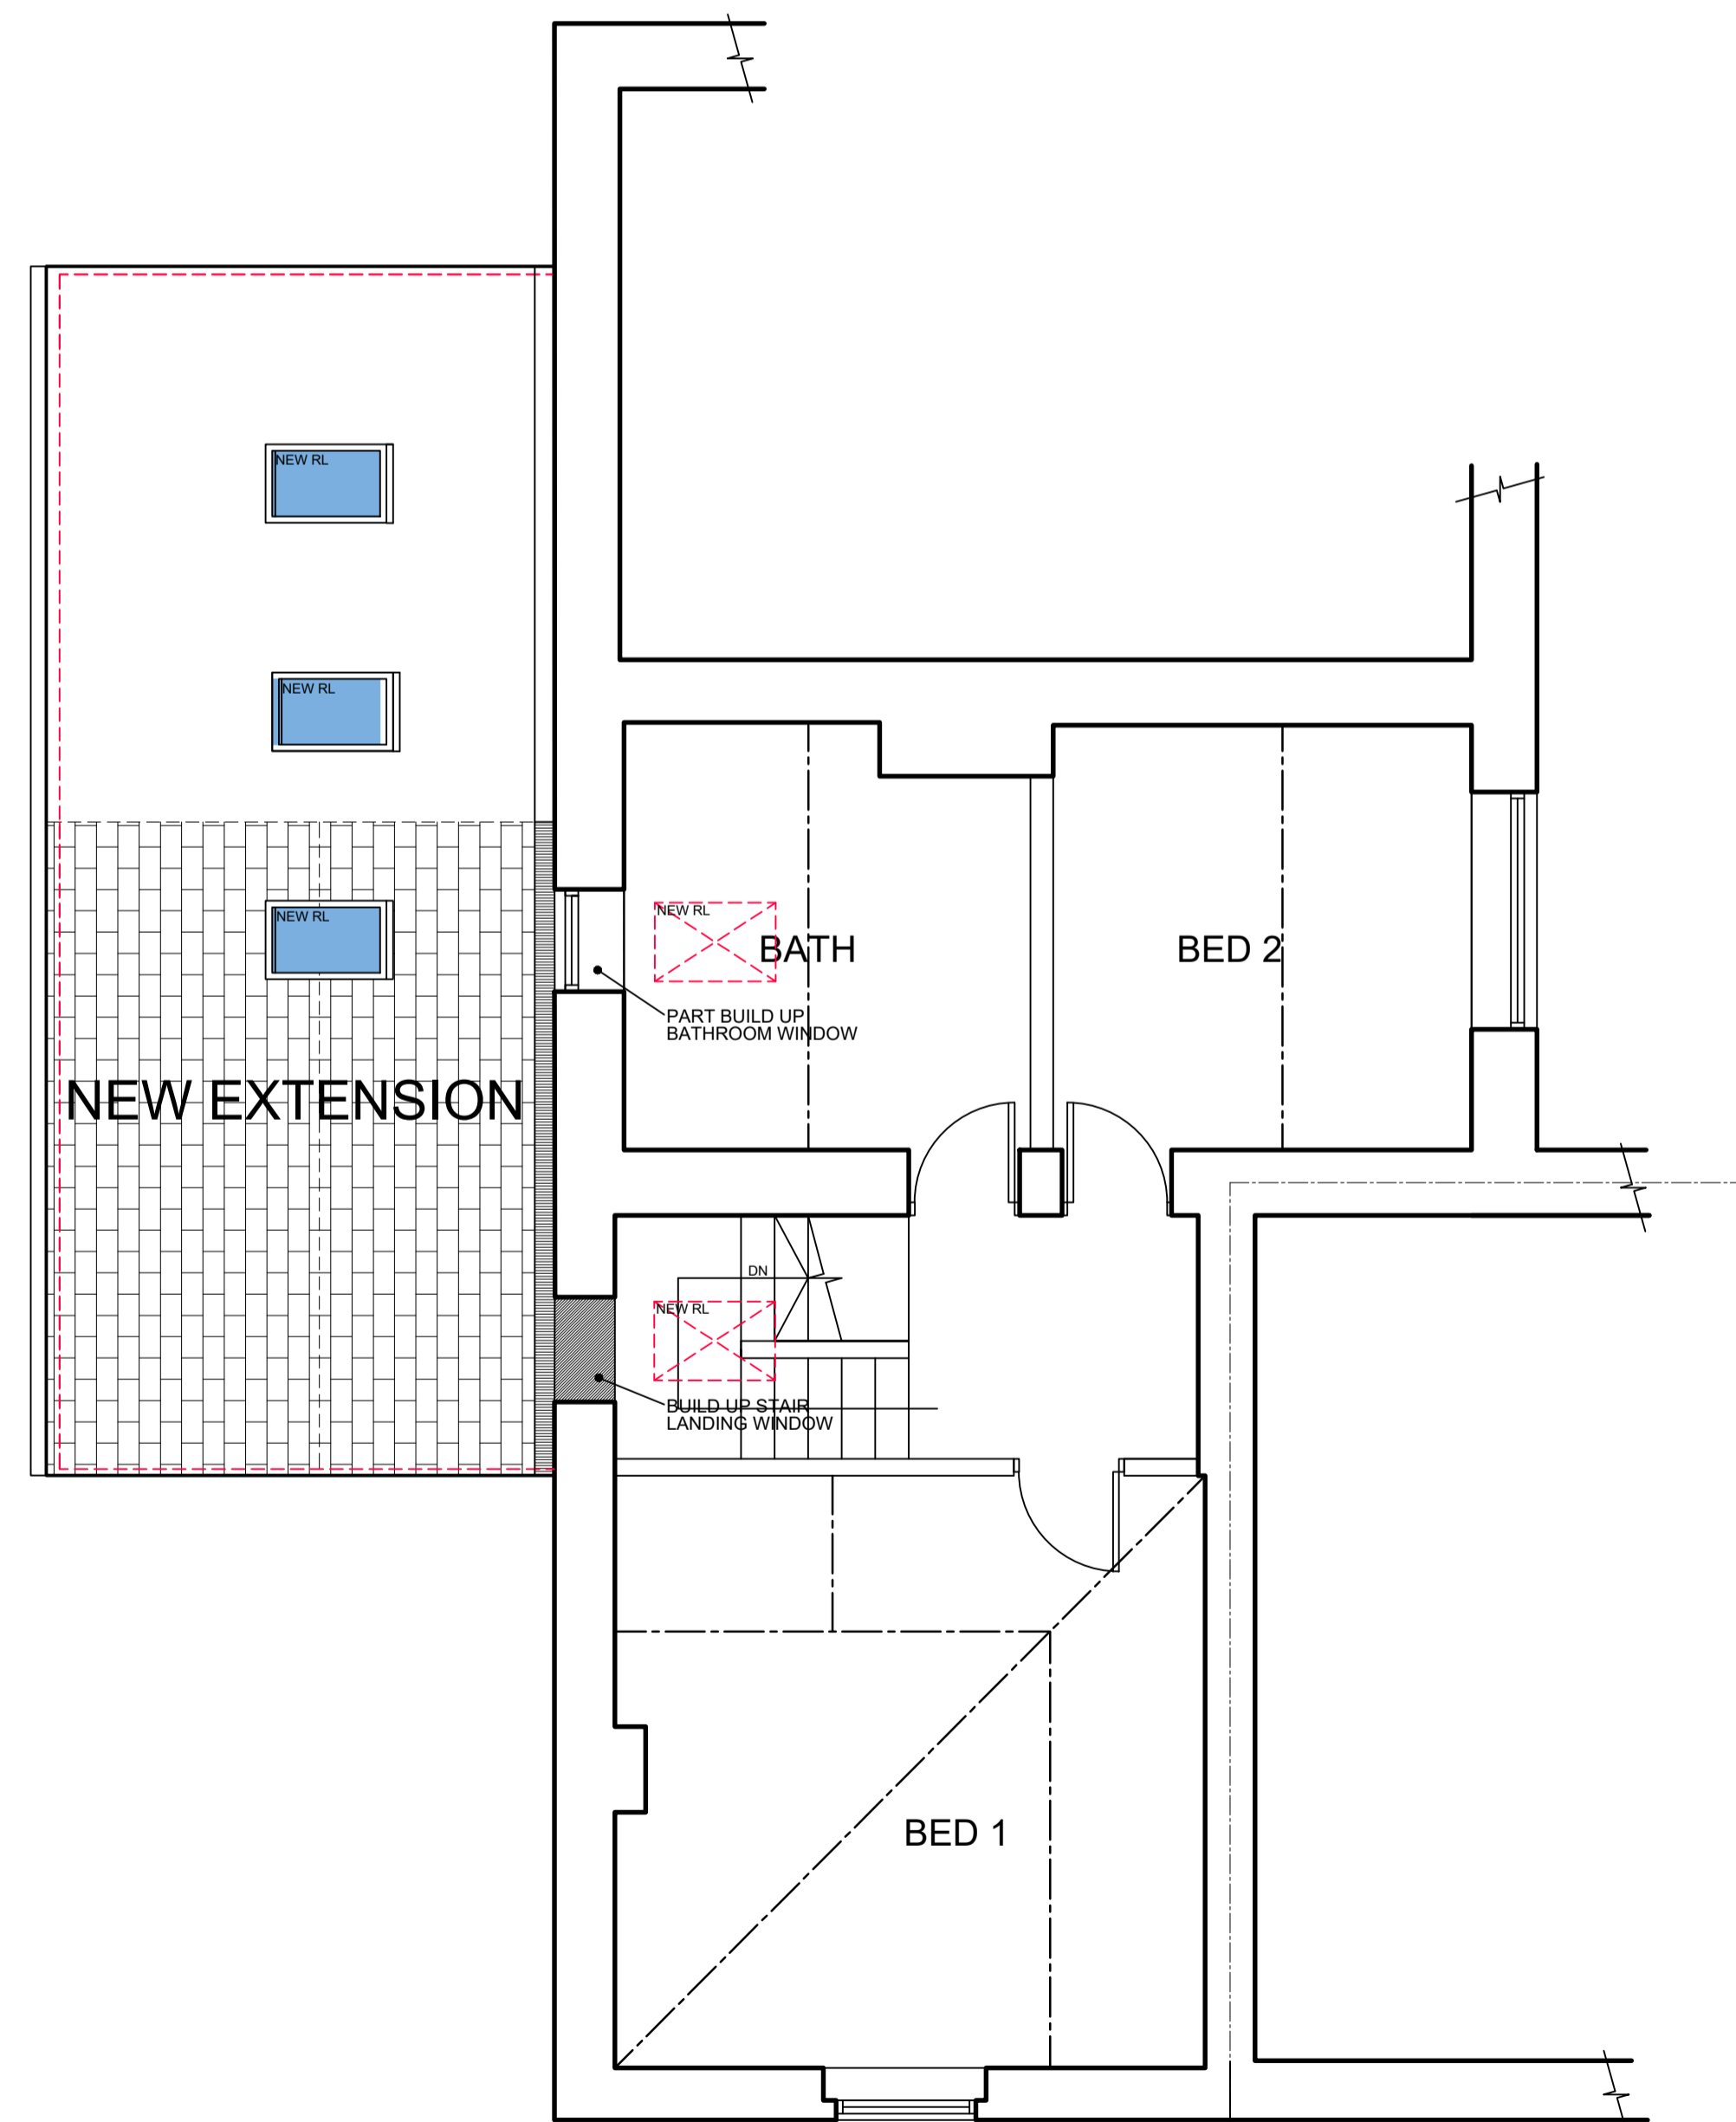

F/F PLAN AS PROPOSED SCALE 1:50

NYP
ARCHITECTURAL
LTD

BBIC, INNOVATION WAY, BARNSELEY, S75 1JL.
Tel: 01226 200989. E: scott@nypas.co.uk

Project:
**52 COOPER LANE
HOYLANDSWAINE
SHEFFIELD,
S36-7JE**

Drawing Title:
**PLAN ELEVATIONS
& SECTIONS AS
PROPOSED**

Client:
T LAWTON

Date:
JAN 2025

Scale:
AS INDICATED

Ref. Dwg. No. Rev.
2025/01 02 C