



Notes

This Drawing is an instrument of service and shall remain the property of Align Property Partners Ltd copyright ©. It may not be reproduced or copied in any form. It shall not be used for the construction, enlargement or alteration of a building or area other than the said project without the authorisation of the issuing office.  
Contractors shall verify and be responsible for all dimensions and conditions and shall report any discrepancies to the issuing office before proceeding with any work. Drawings shall not be scaled.


Drawings are based on Building measured survey prepared by CT Surveys, dated November 2022, drawing number 5627AB-01.

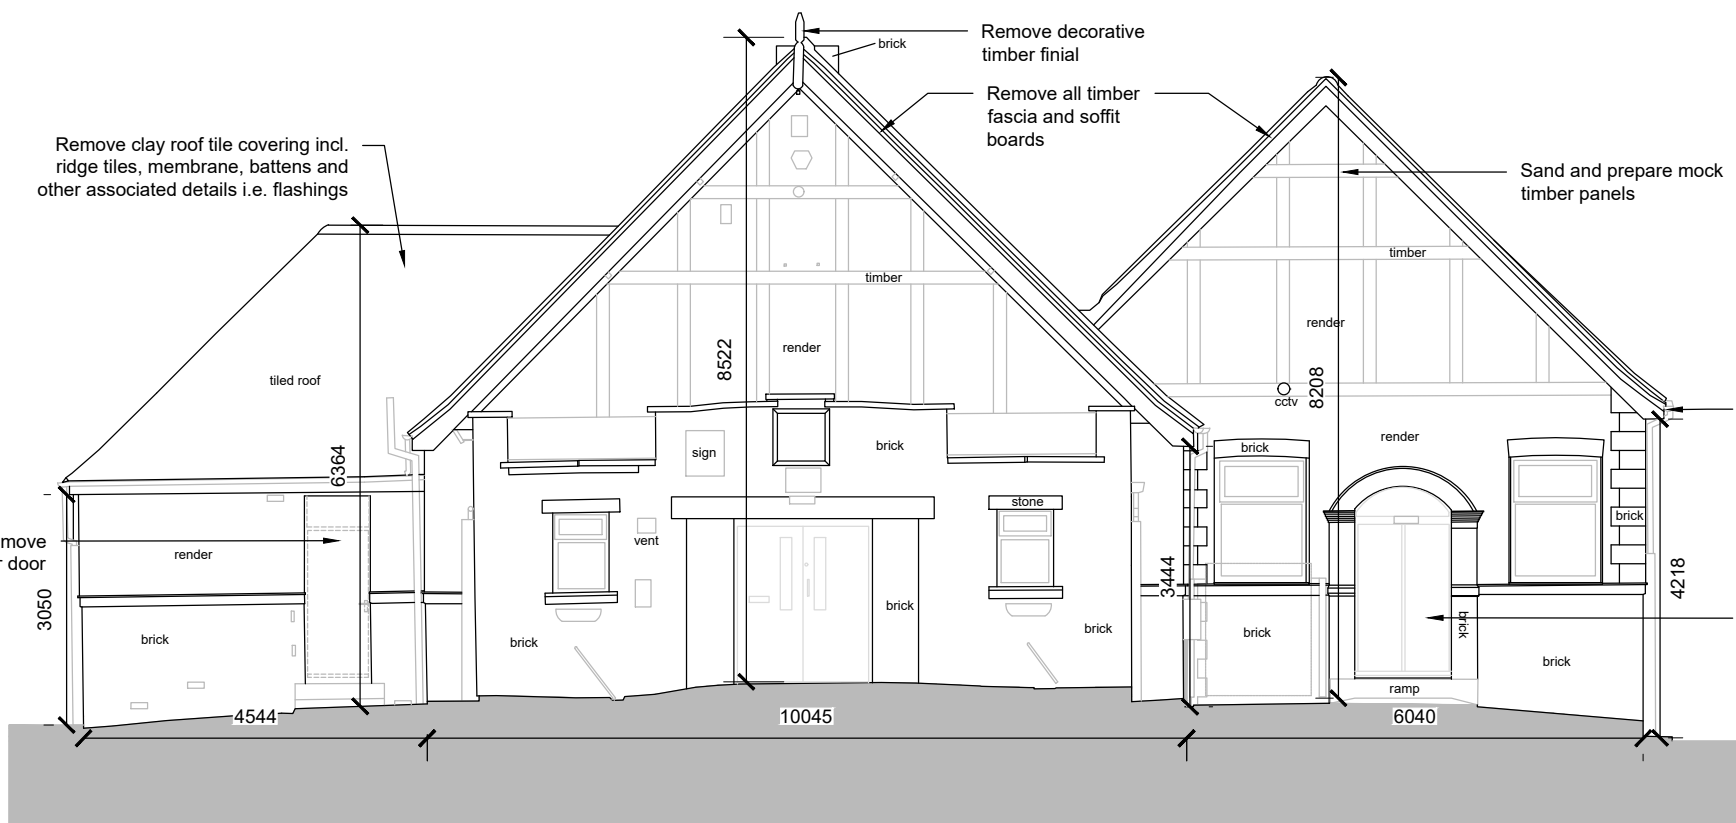


Existing Front Elevation A  
Scale 1:100

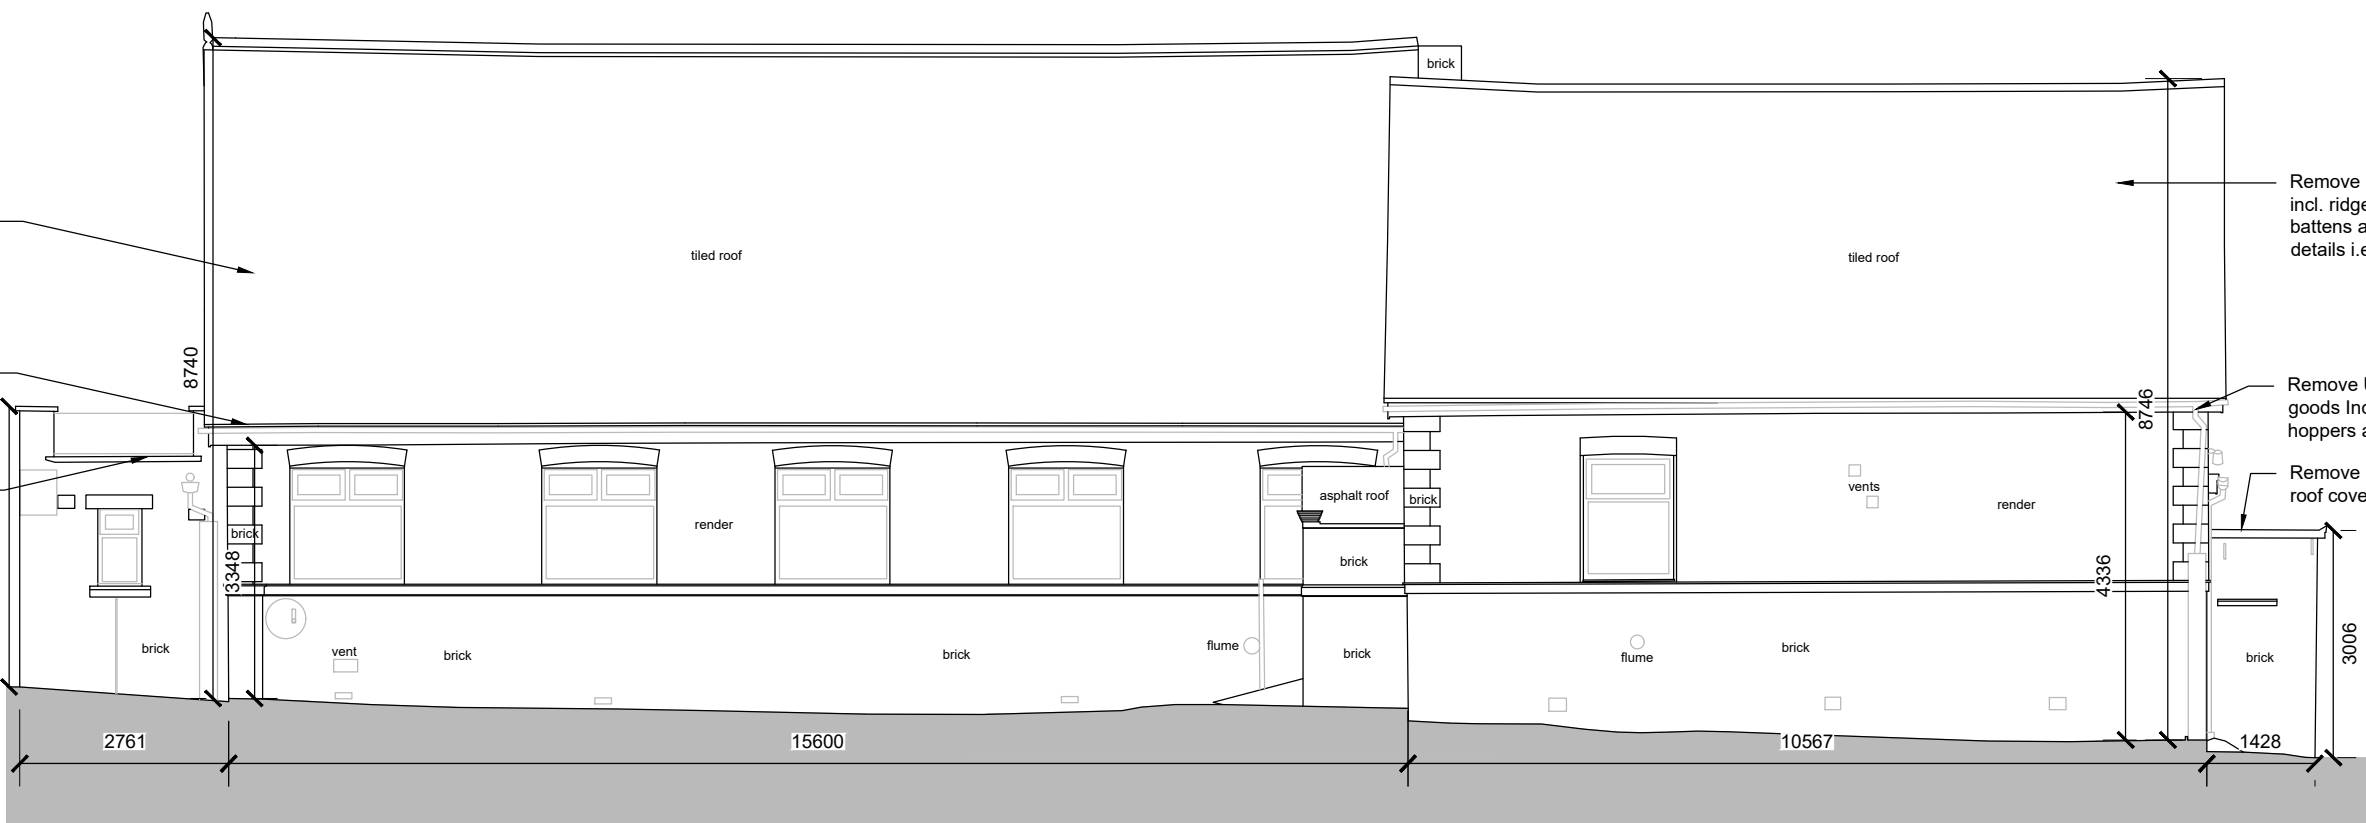


Existing Side Elevation B  
Scale 1:100

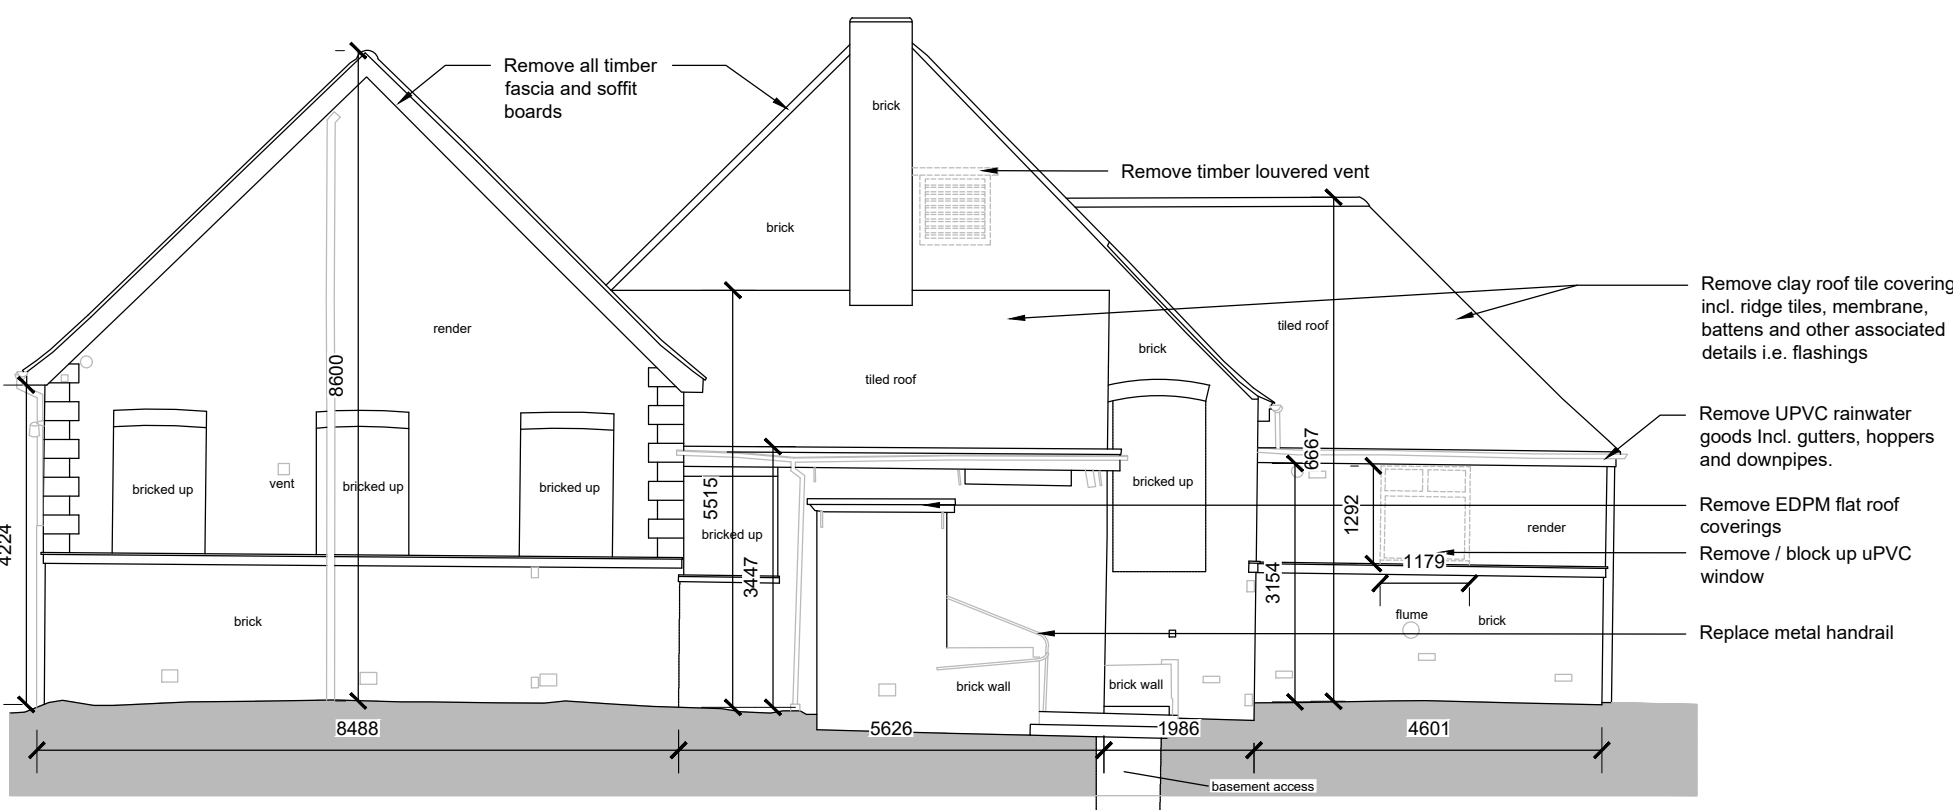

Existing Rear Elevation C  
Scale 1:100

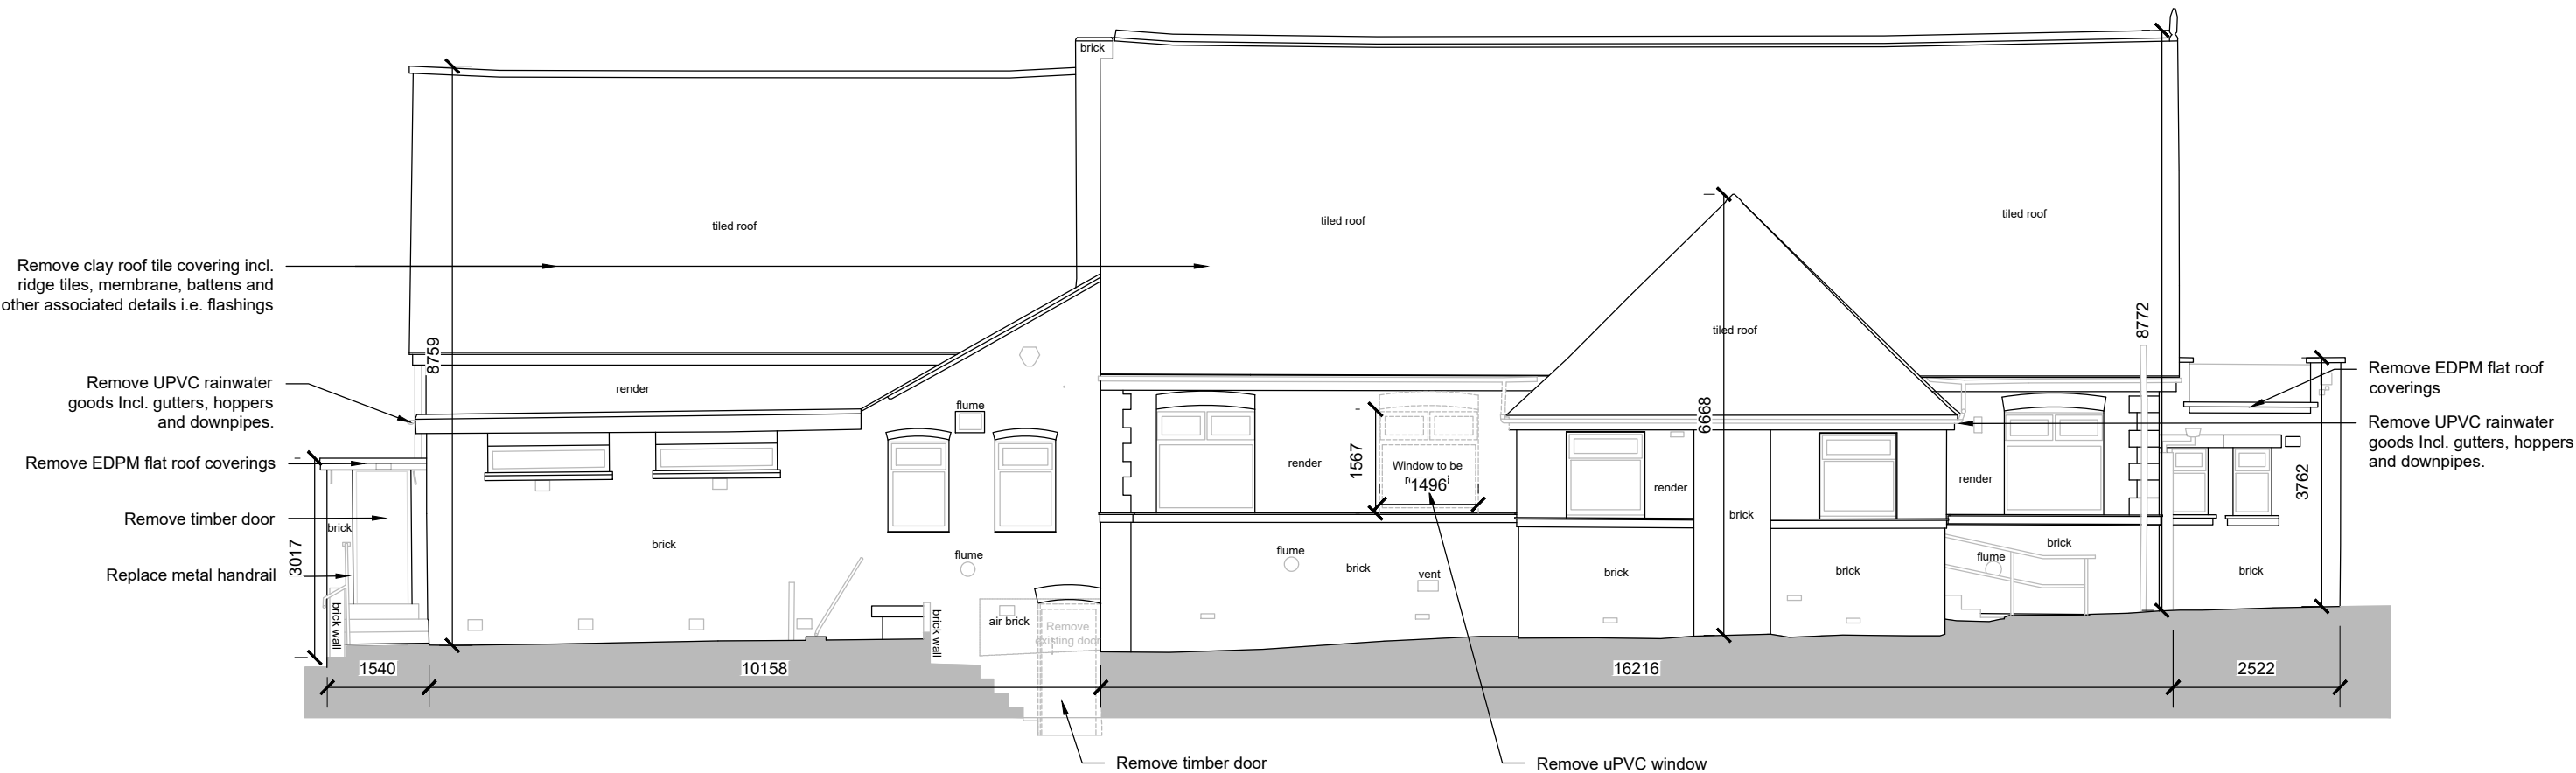

Existing Side Elevation D  
Scale 1:100

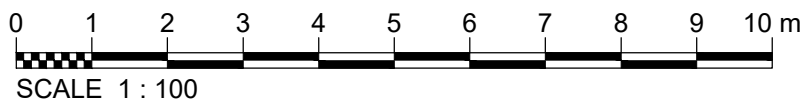

P1	Planning Issue	GPL	NRL	SAS
Ver.	Details	Author & Date	Checked & Date	Approved & Date
White Rose House (2nd Floor), Northallerton Business Park, Thurston Road, Northallerton, DL6 2NA Tel: 01609 797373				
Client				
Barnsley Metropolitan Borough Council				
Project name				
Great Houghton Village Hall				
Drawing Title				
Existing Elevations				
Purpose				
Planning				
Scale	Drawn	Checked	Approved	
1:100/1:200	GPL	NRL	SAS	
Original Size	Date	Date	Date	
A1	24.10.2023	07.11.2023	11.12.2023	
Drawing Number				Version
BC2206-APP-XX-XX-DR-A-200				P1