



EAST ELEVATION  
1:50




WEST ELEVATION  
1:50

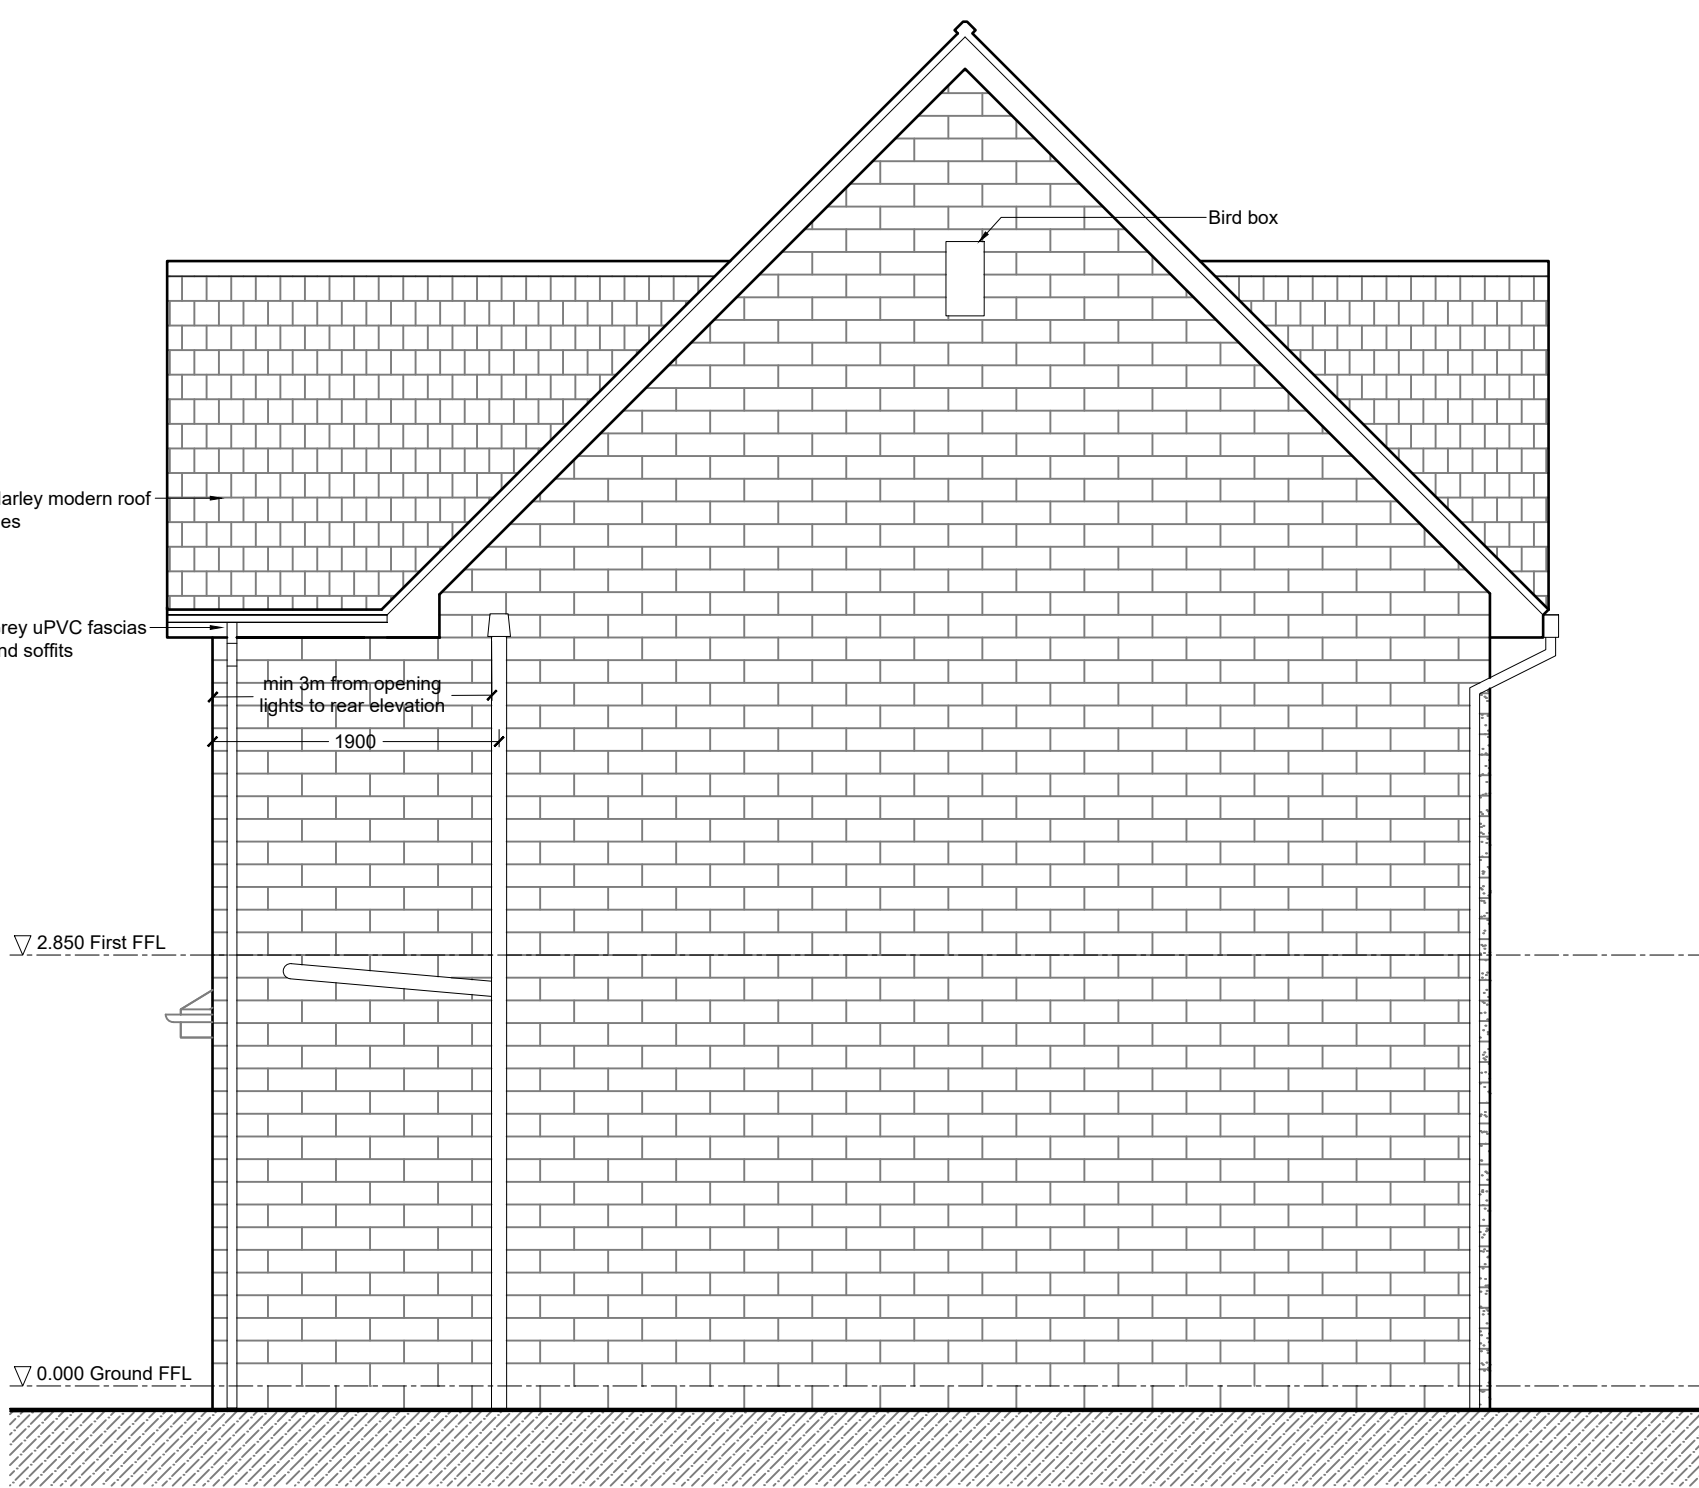

SOUTH ELEVATION  
1:50

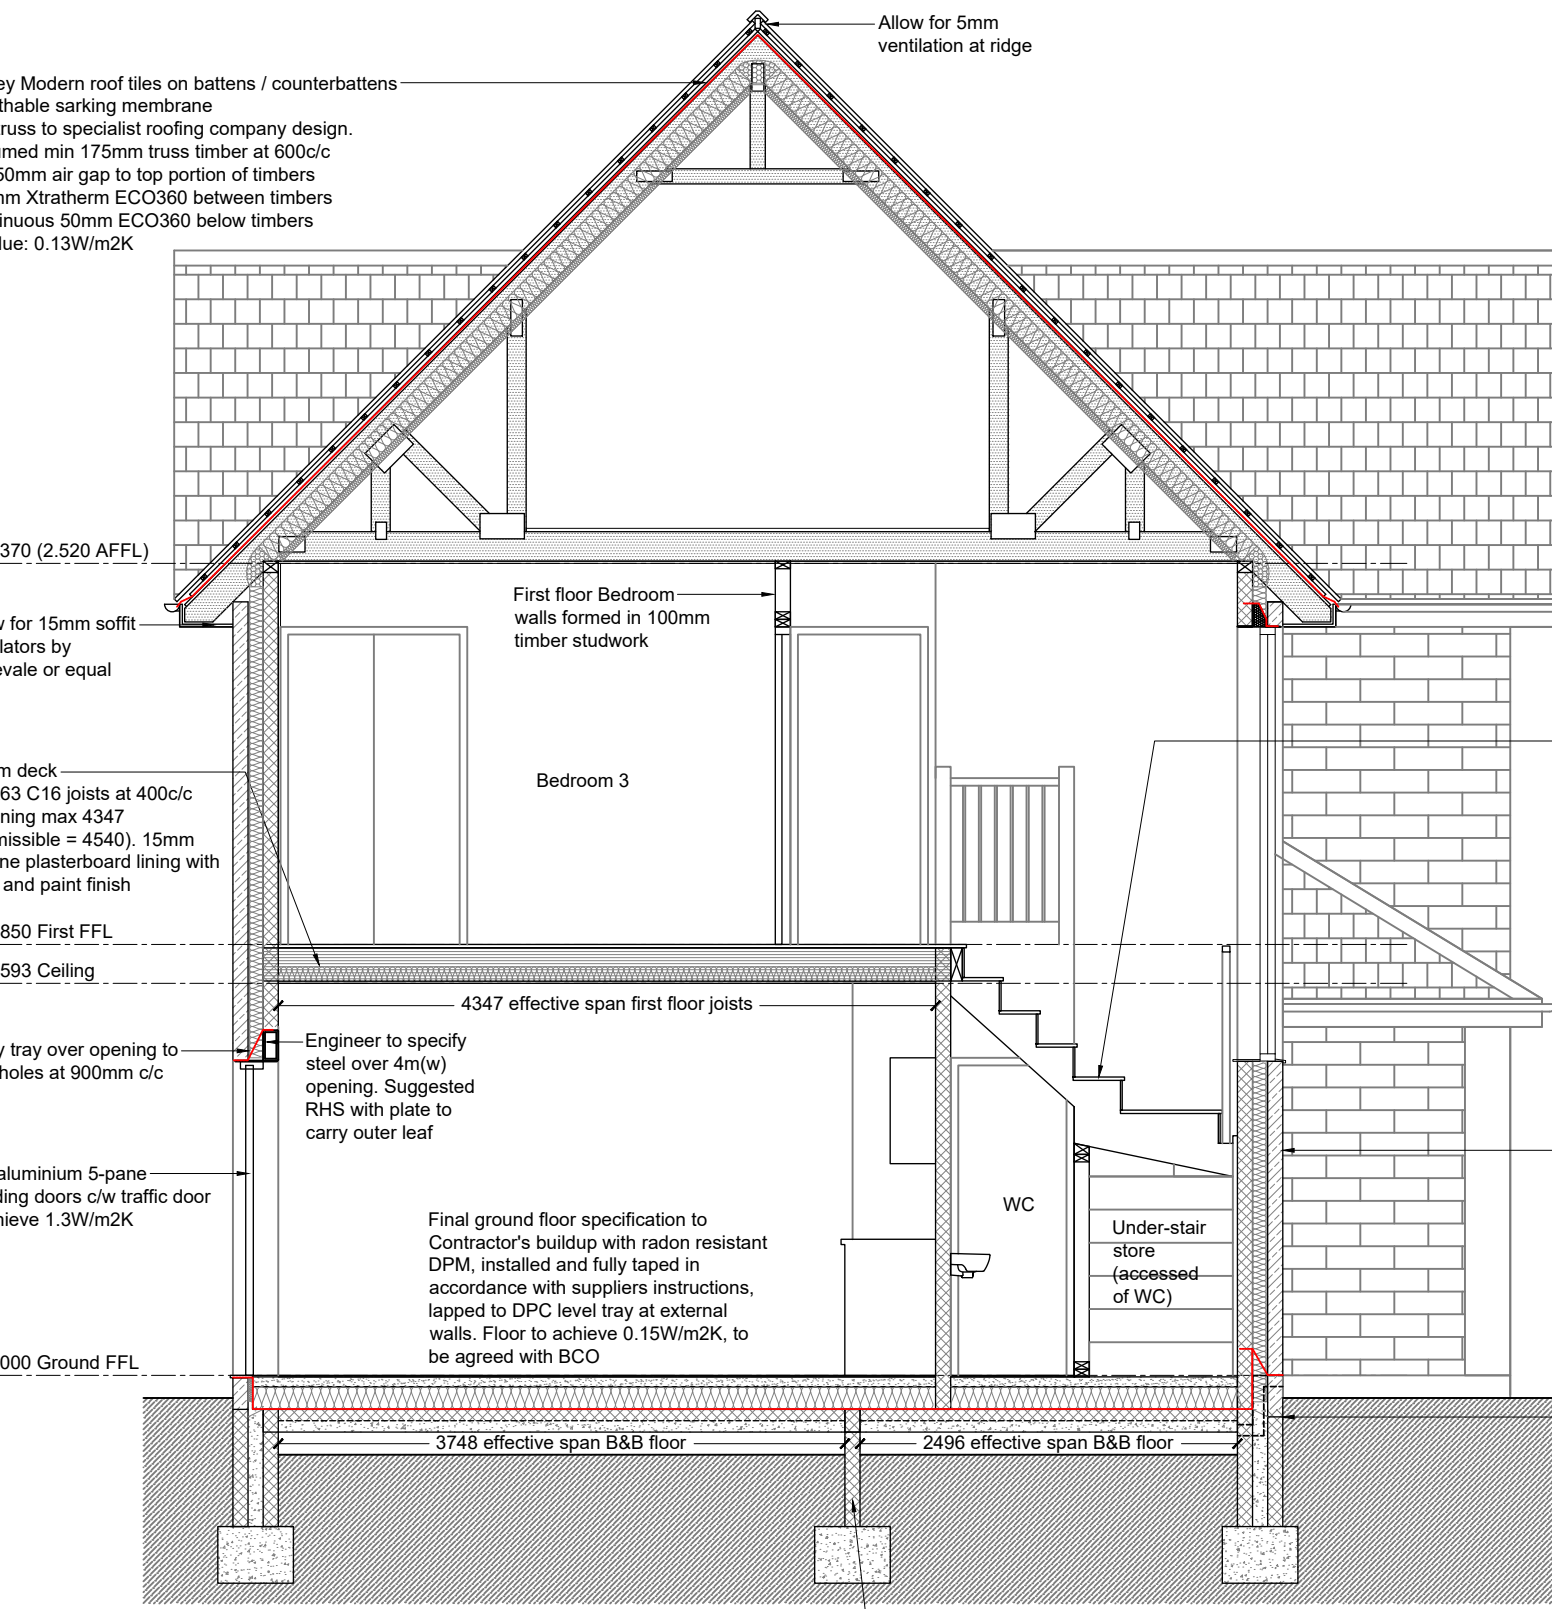

TYPICAL SECTION AA  
1:50

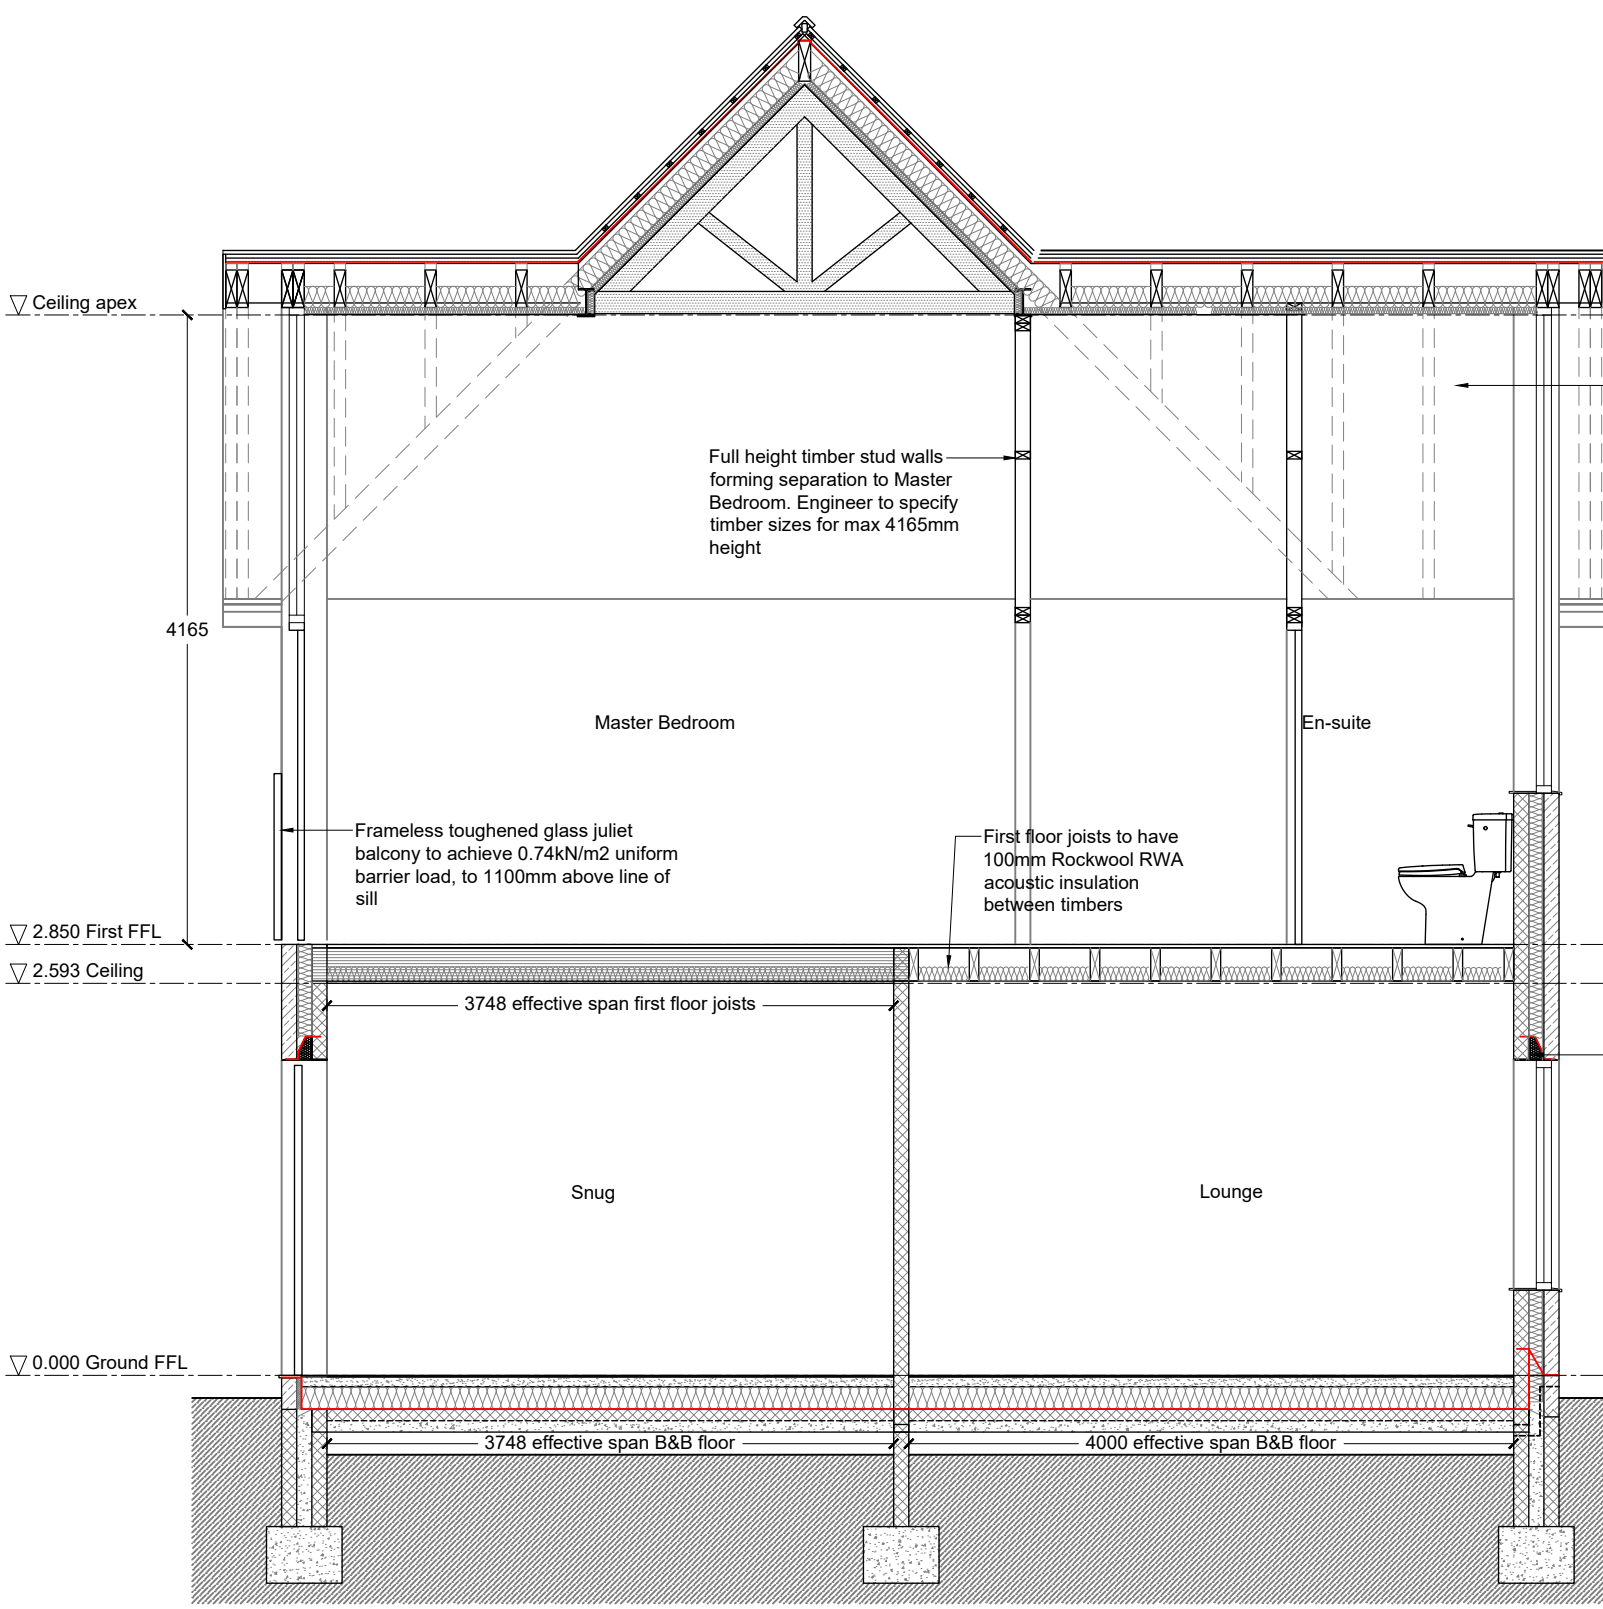

TYPICAL SECTION BB  
1:50



NORTH ELEVATION  
1:50

Rev D - Structural opening heights coursed - 16.02.22  
Rev C - Radon barrier noted - 10.02.22  
Rev B - SVP setting out coordinated - 10.02.22  
Rev A - Floor buildup drawn to Client comments - 09.02.22

**JUMP**  
ARCHITECTS

Office 9  
Lydgate House  
Lydgate Lane  
Sheffield, S10 5FH

0114 267 6344  
info@jumparchitects.com  
www.jumparchitects.com

Project Land Adjacent 55 Ravenholt, Worsborough Proposed New Dwelling			
Title Proposed Elevations and Sections			
Date 04.02.22	Scale 1:50@A1	Dwg No J21-009 A-210	Rev D
Drawn	Checked		

Copyright of this drawing is with JUMP Architects Ltd. Do not scale from this drawing. All dimensions are to be verified prior to construction, any discrepancies on this drawing are to be reported to JUMP Architects Ltd.