

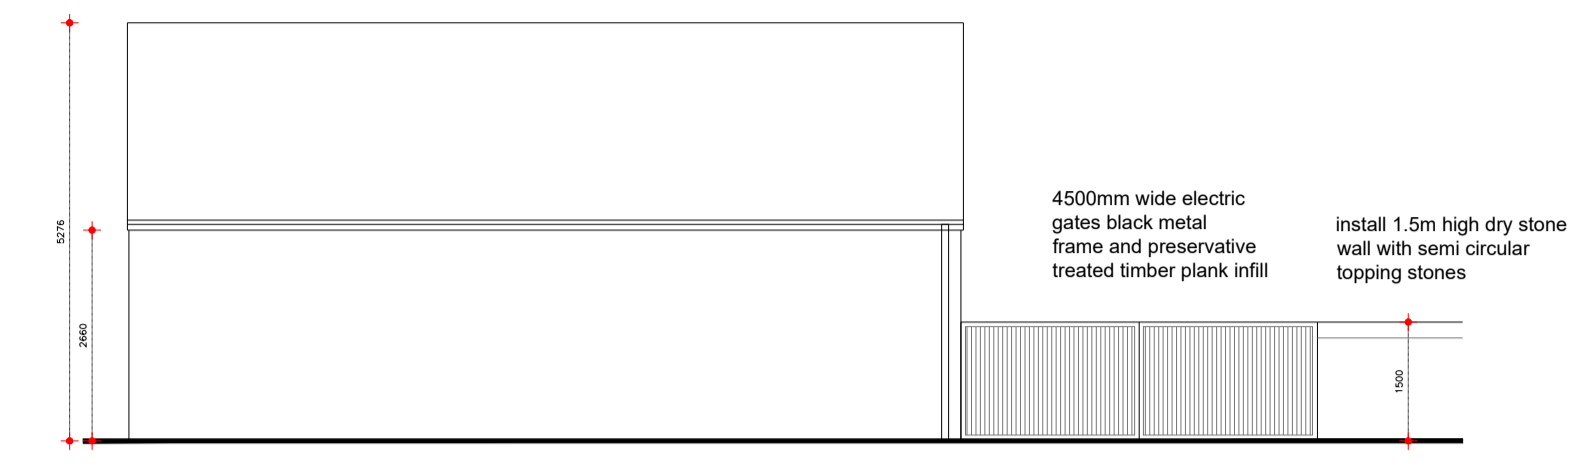
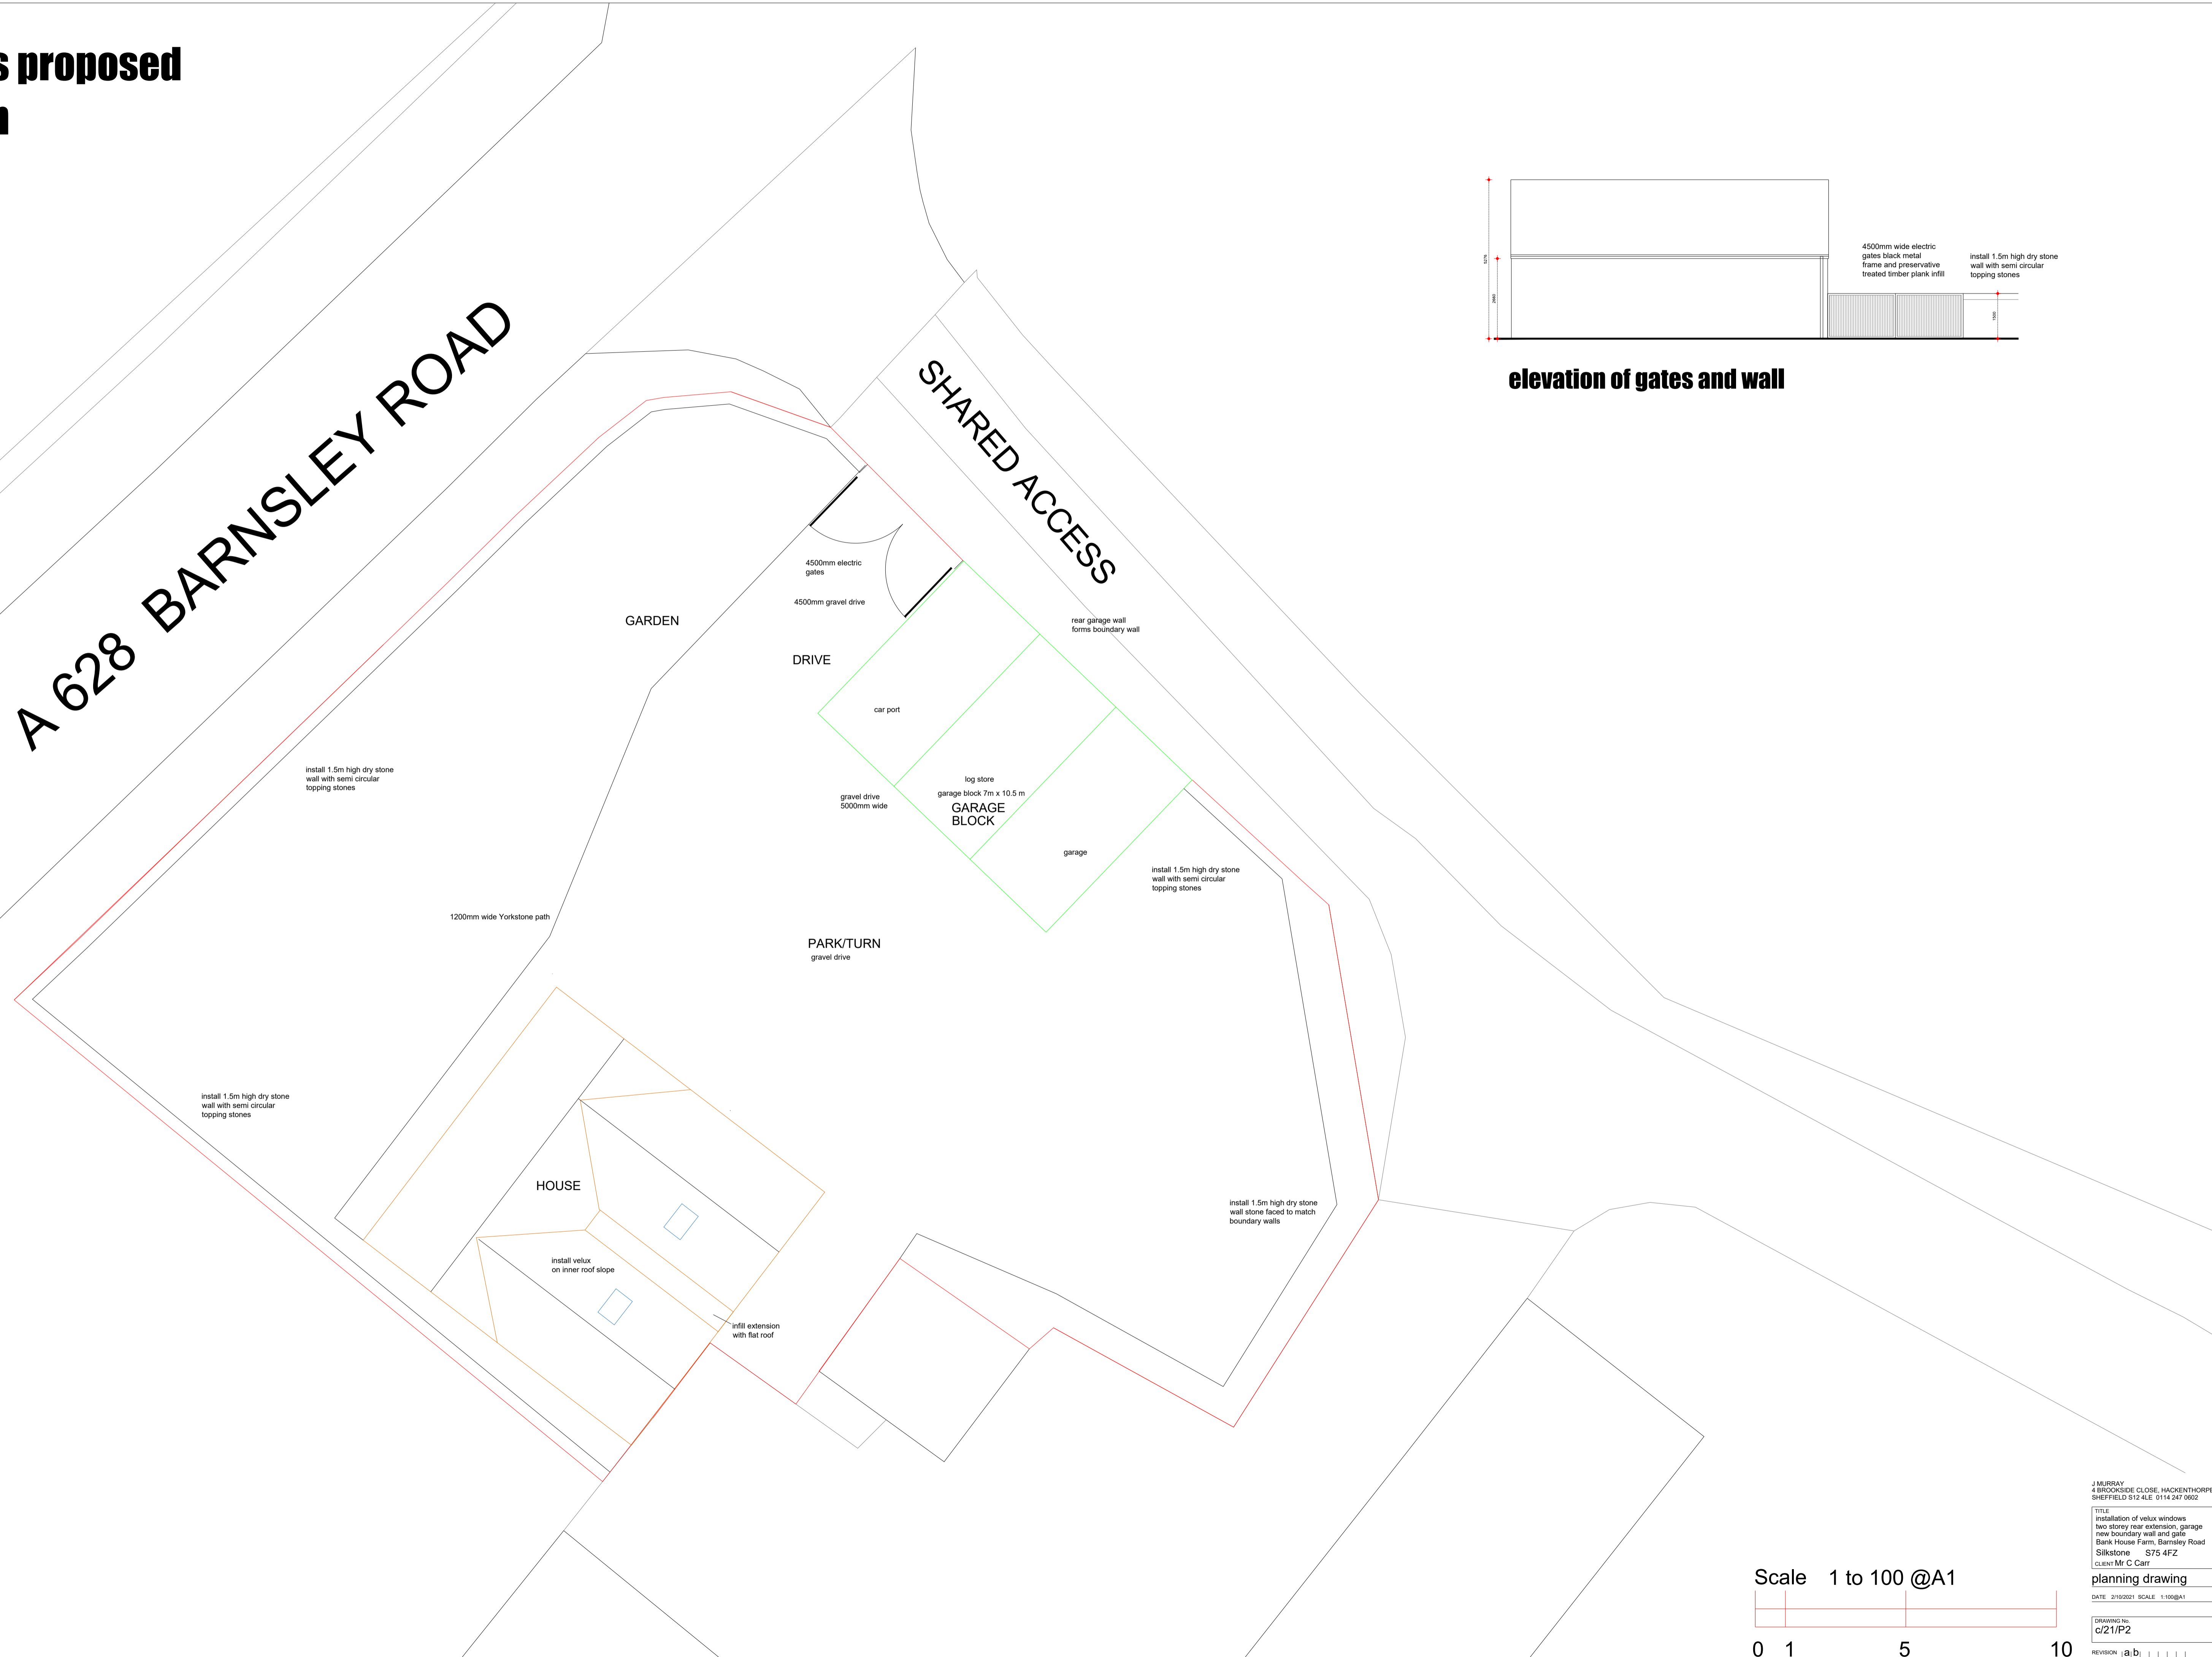


plans as proposed site plan

A 628 BARNSELEY ROAD

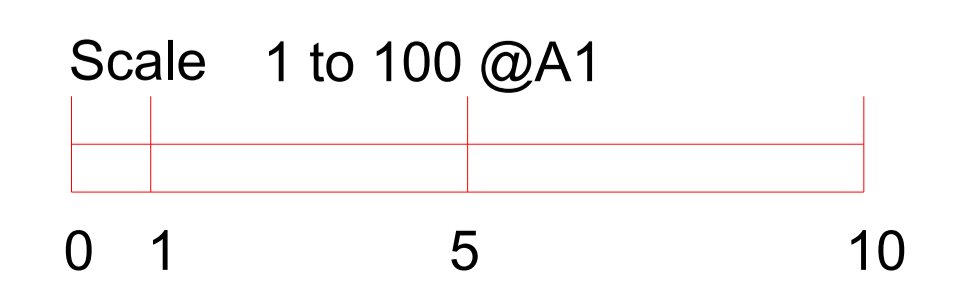

elevation of gates and wall

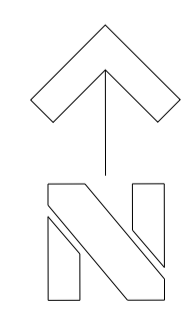

J MURRAY
4 BROOKSIDE CLOSE, HACKENTHORPE
SHEFFIELD S12 4LE 0114 247 0602

TITLE
Installation of velux windows
two storey rear extension, garage
new boundary wall and gate
Bank House Farm, Barnsley Road
Silkstone S75 4FZ
CLIENT Mr. C Carr

planning drawing

DATE: 2/10/2021 SCALE: 1:100@A1

DRAWING No:
c/21/P2

REVISION: [a] [b] [c] [d] [e] [f] [g] [h] [i] [j] [k] [l] [m] [n] [o] [p] [q] [r] [s] [t] [u] [v] [w] [x] [y] [z]