




SECOND FLOOR PLAN

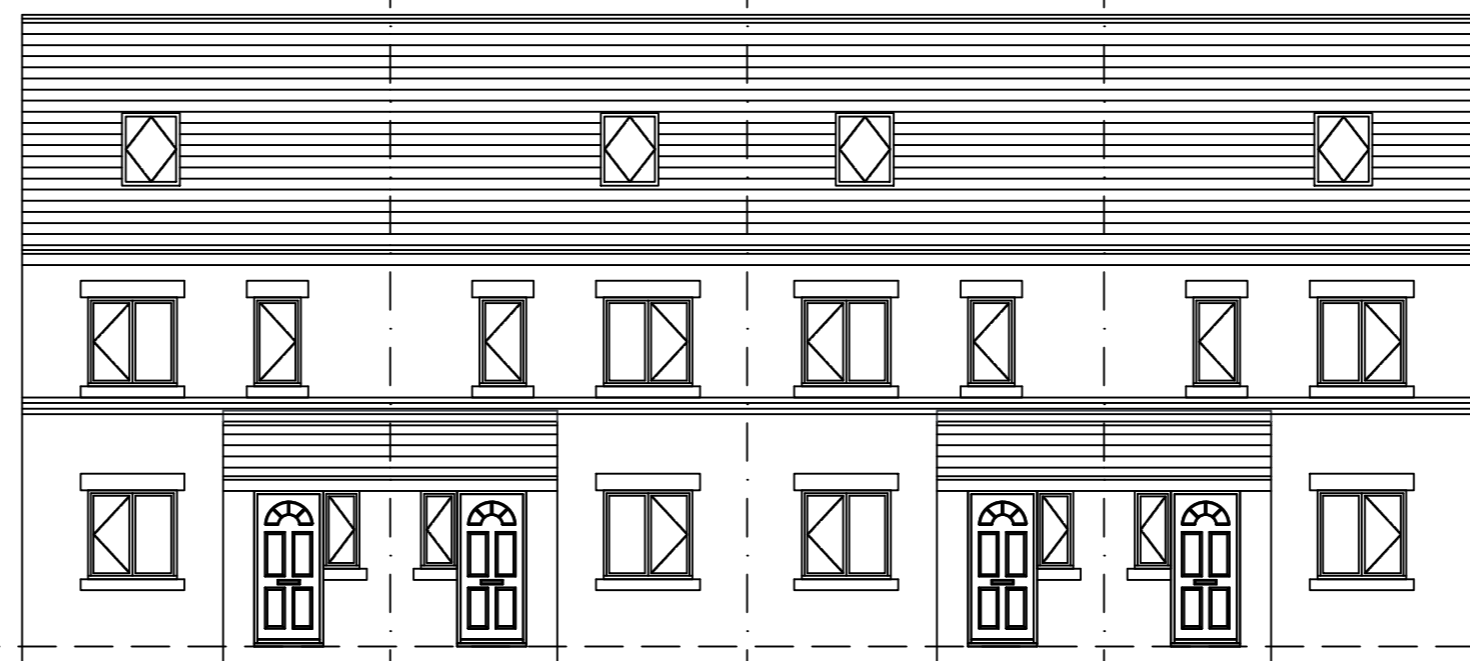


FRONT ELEVATION

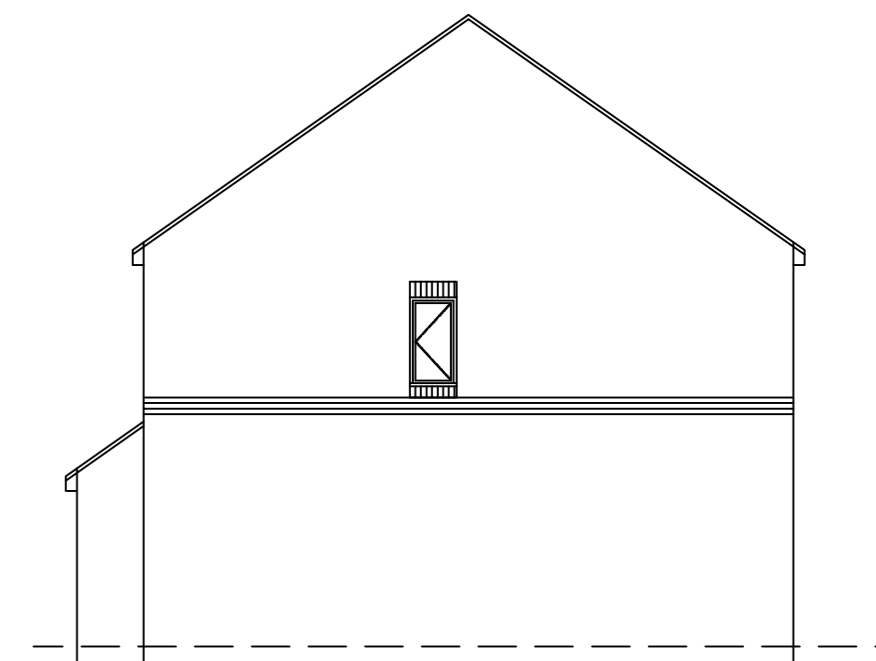


SIDE ELEVATION

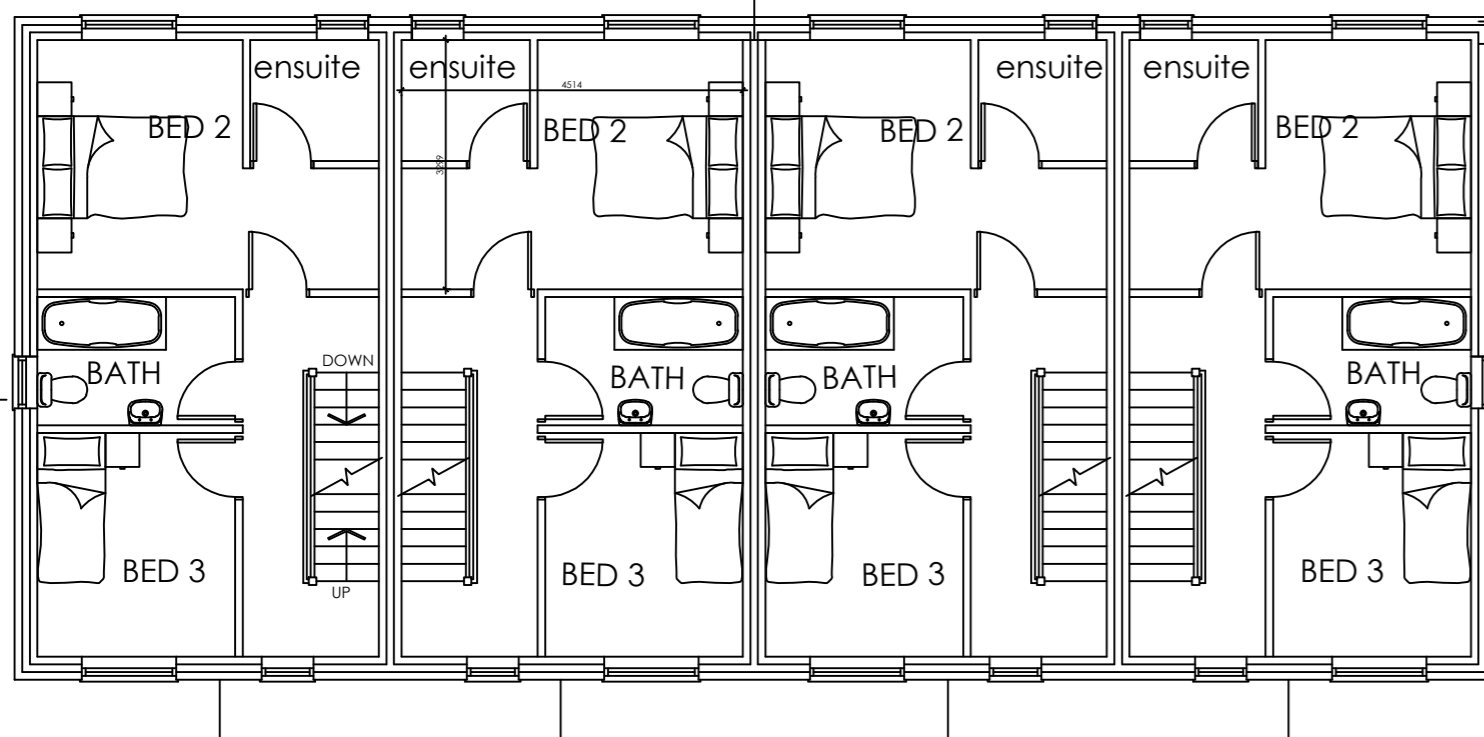


FIRST FLOOR PLAN

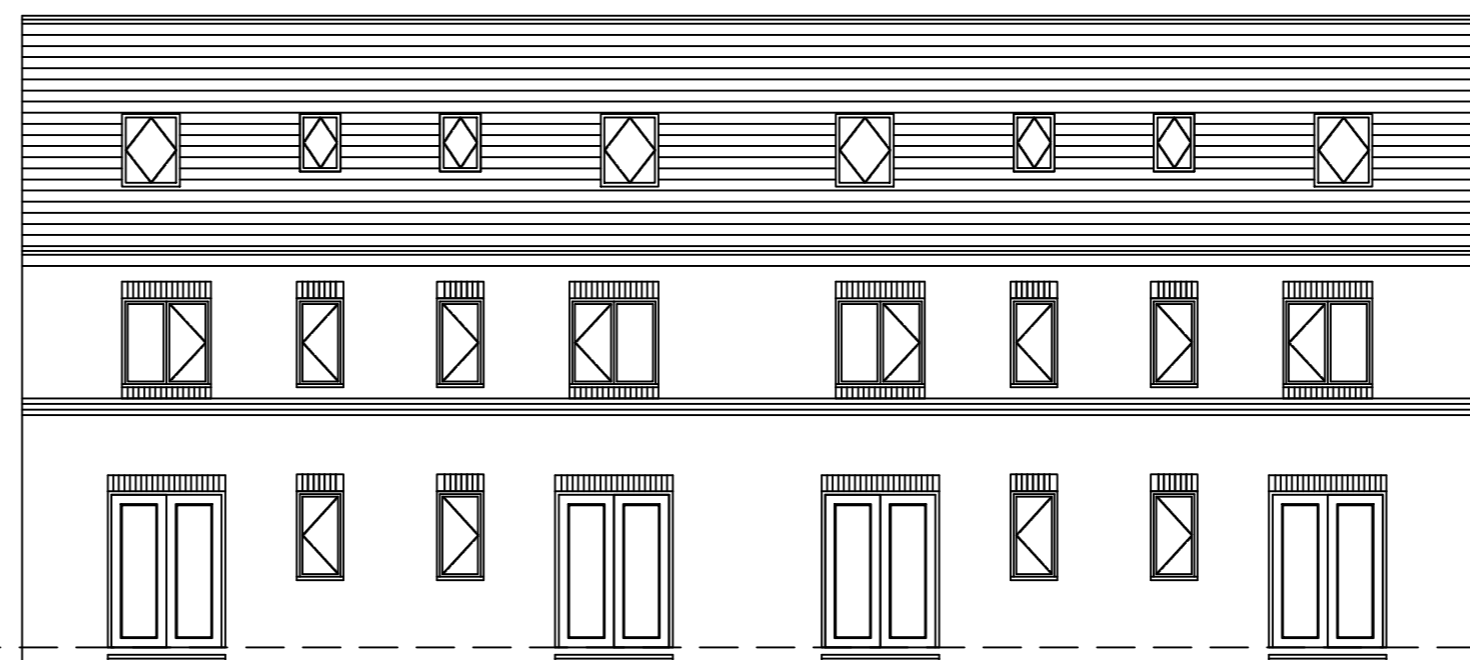

REAR ELEVATION

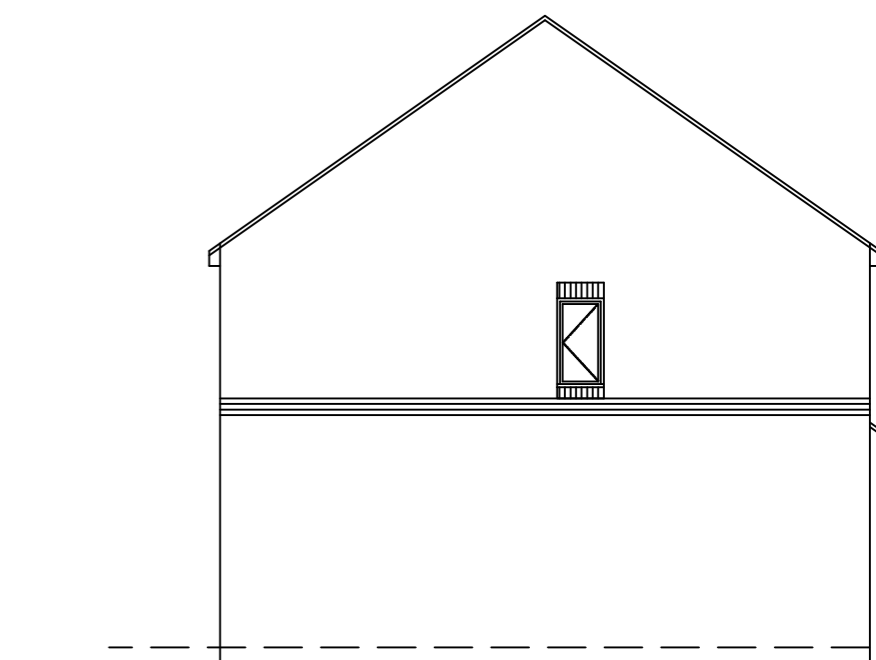

SIDE ELEVATION

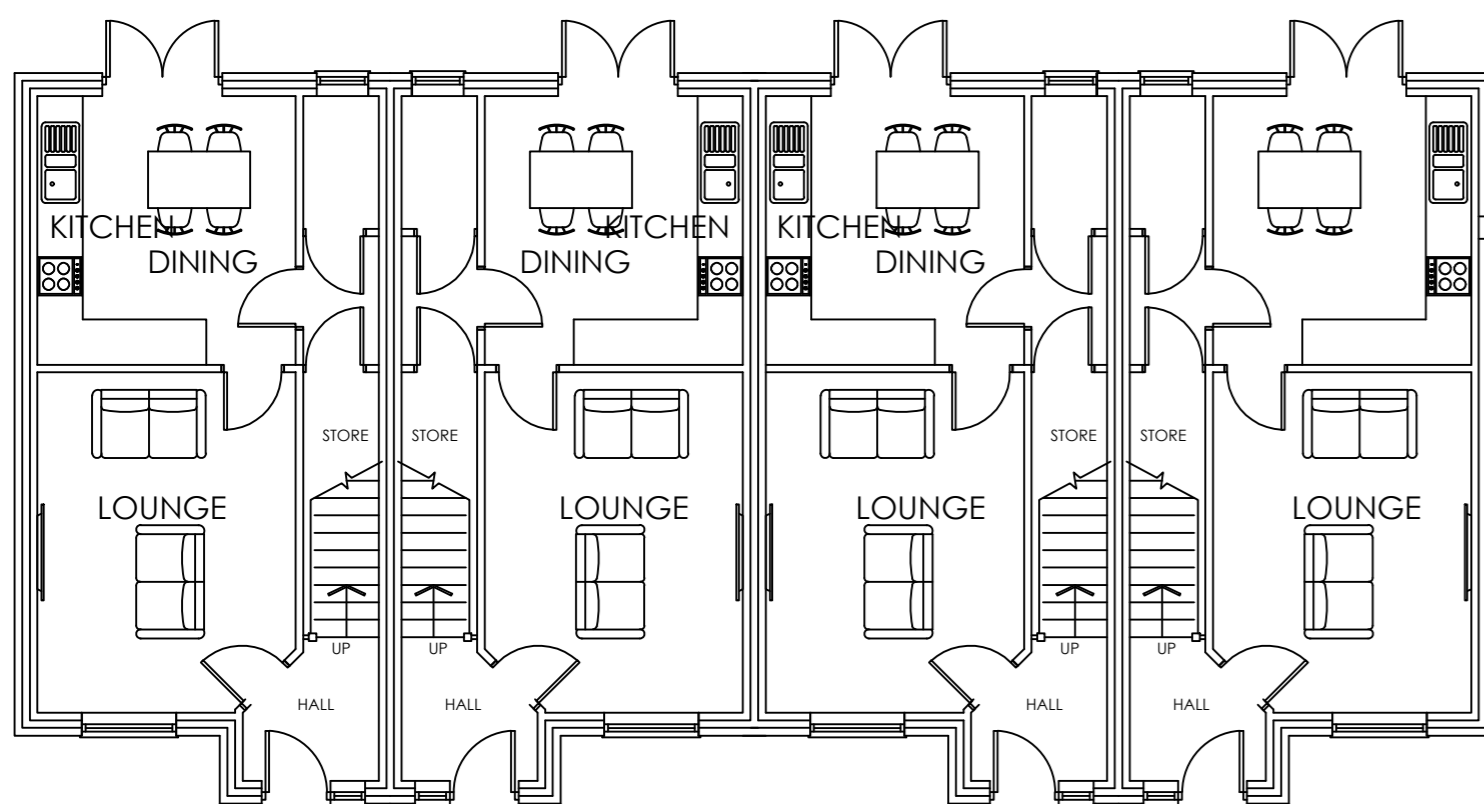

GROUND FLOOR PLAN

| | | | | | |
|---|--------|--|------|---|-------------|
| | | 8 MORSTON BUSINESS PARK, WHALEY ROAD, BARUGH GREEN, BARNSELY, S75 1HQ | | Phone: 01226 208482 Fax: 01226 283030 Email: info@whiteaguspартnership.co.uk Web: www.whiteaguspартnership.co.uk | |
| ARCHITECTURAL SERVICES AND SURVEYORS | | | | Project: | |
| RESIDENTIAL DEVELOPMENT WENTWORTH STREET BIRDWELL, BARNSELY | | | | Client: MR JOHN DUNN & MS SUSAN DUNN | |
| Drawing Title: | | Date: | | Scale: | |
| PLANS AND ELEVATIONS PLOTS 6 - 9 | | AUGUST 2015 | | 1:100 @ A2 | |
| Ref: | | Dwg. No. | | Rev. | |
| 15-12-15 | | A | | 04 A | |
| Date | Suffix | Description | Date | Suffix | Description |
| 15-12-15 | A | LAYOUT REVISED | | | |