




**EXISTING FRONT ELEVATION**  
SCALE 1:100

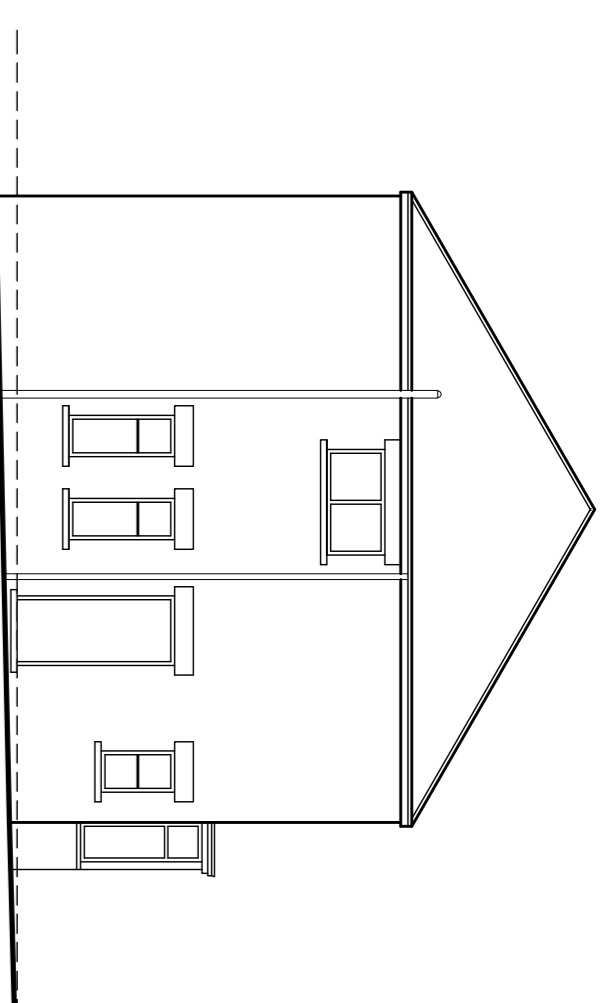


**EXISTING SIDE ELEVATION**  
SCALE 1:100

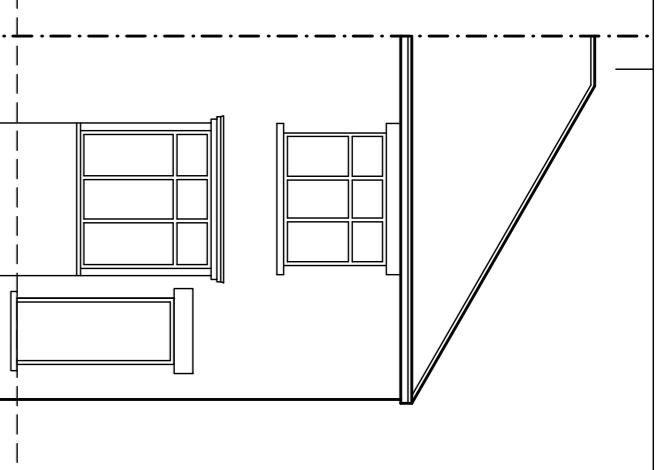


**EXISTING REAR ELEVATION**  
SCALE 1:100

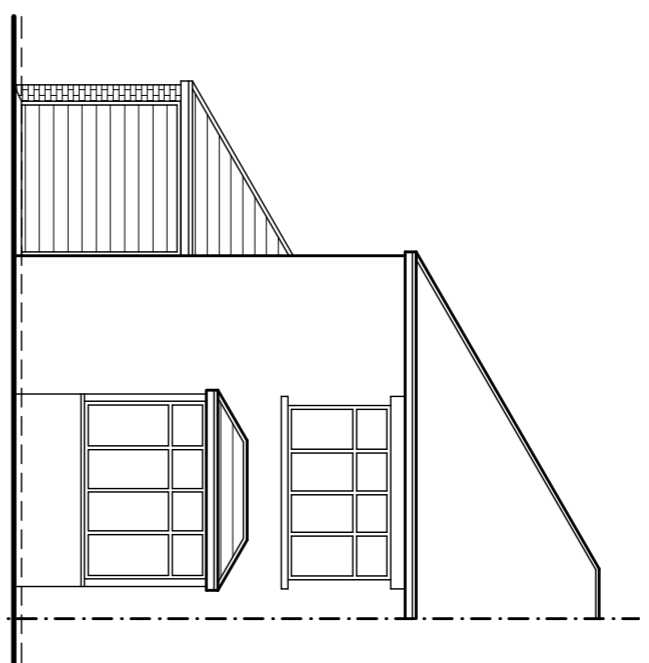


**PROPOSED FRONT ELEVATION**  
SCALE 1:100

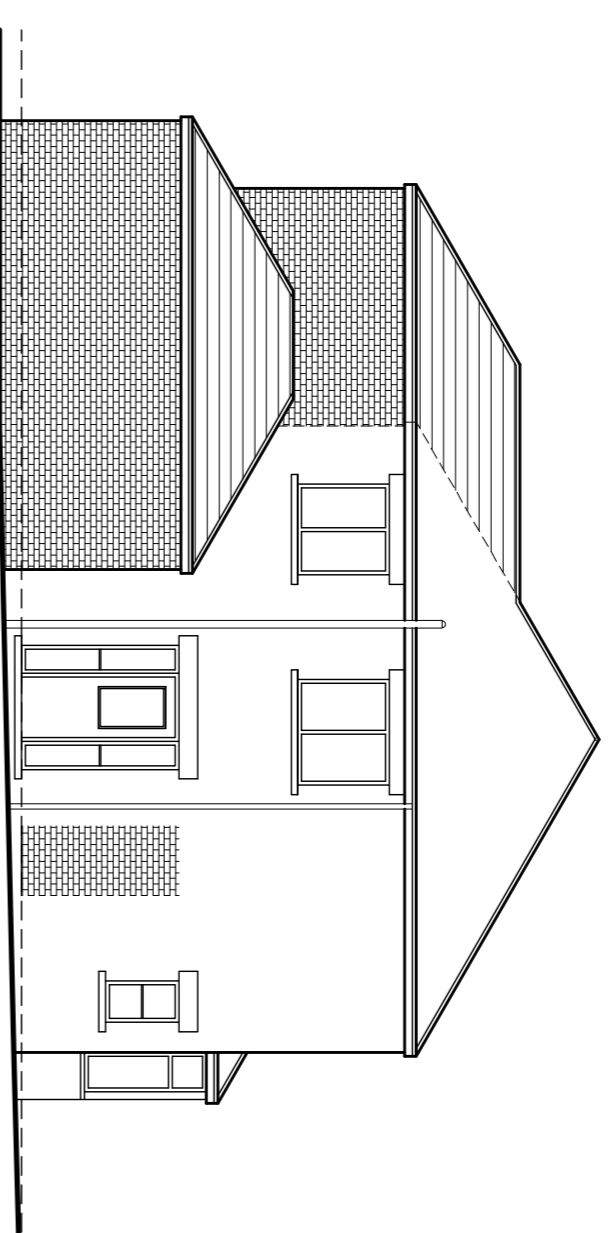


**PROPOSED SIDE ELEVATION**  
SCALE 1:100

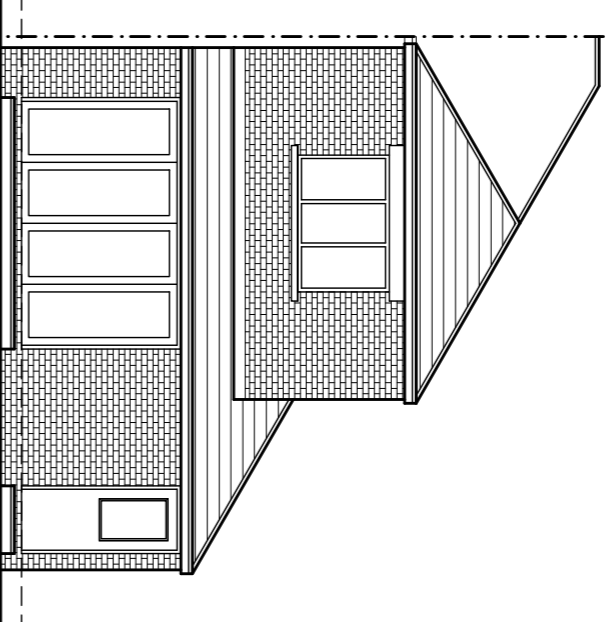


**PROPOSED REAR ELEVATION**  
SCALE 1:100

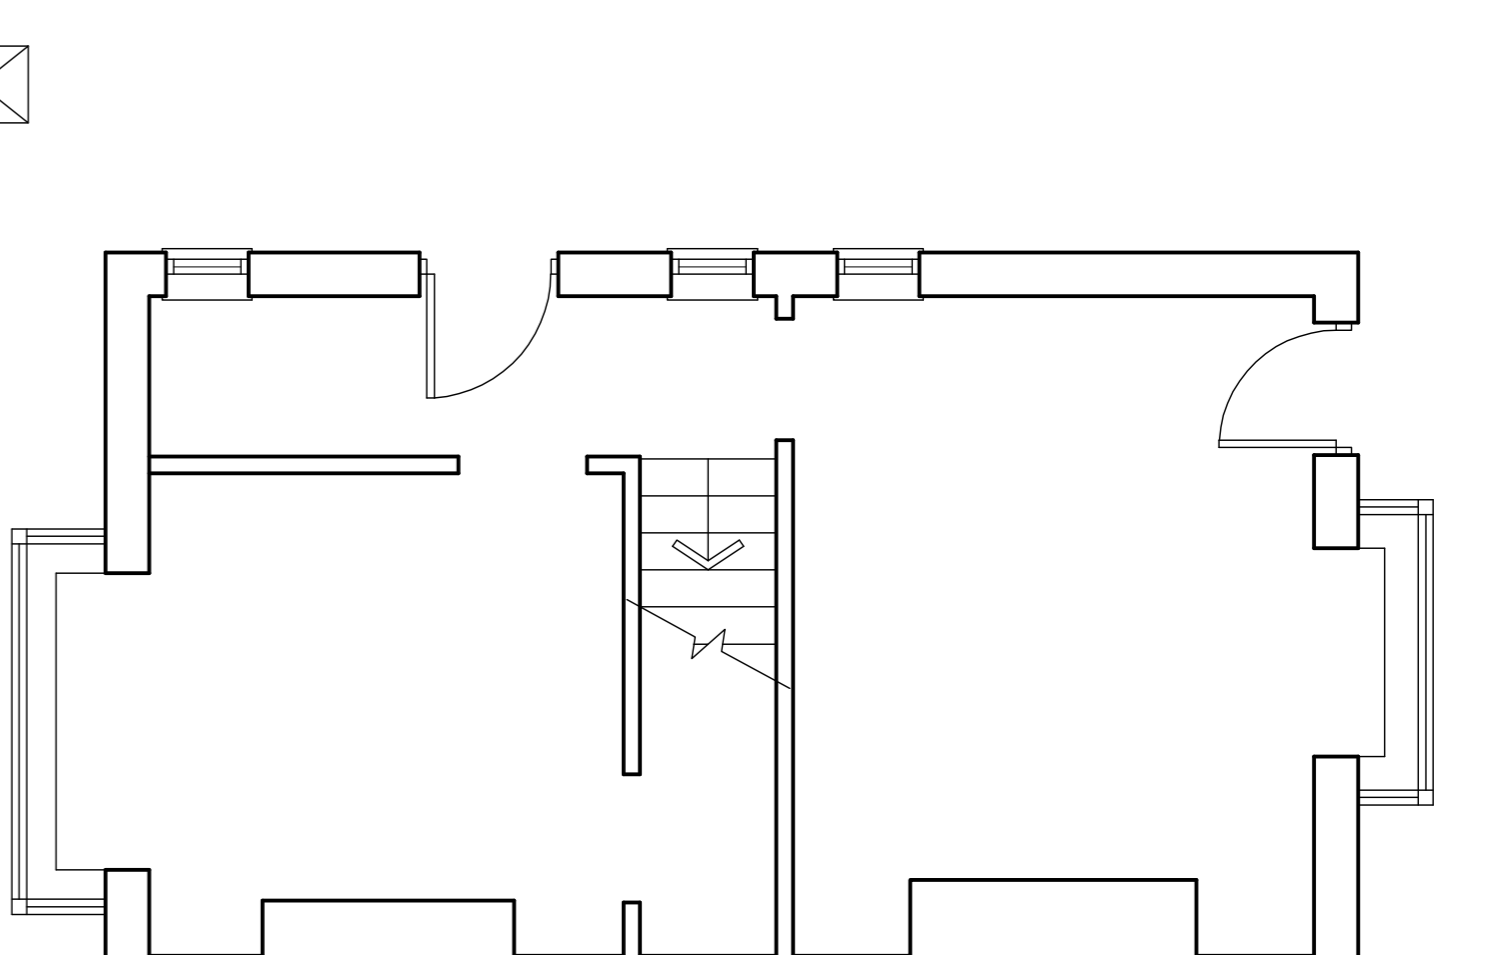


**EXISTING GROUND FLOOR PLAN**  
SCALE 1:50

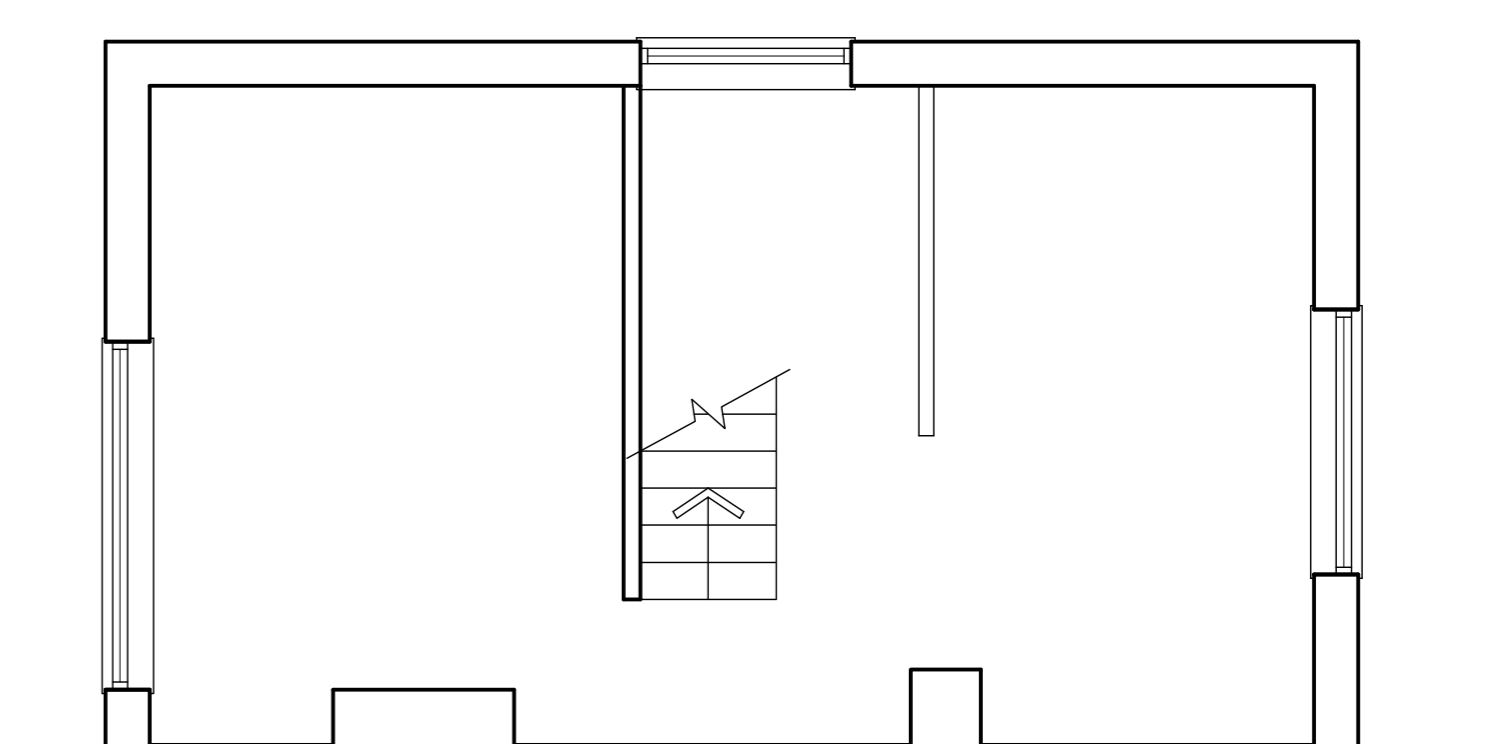

**EXISTING FIRST FLOOR PLAN**  
SCALE 1:50

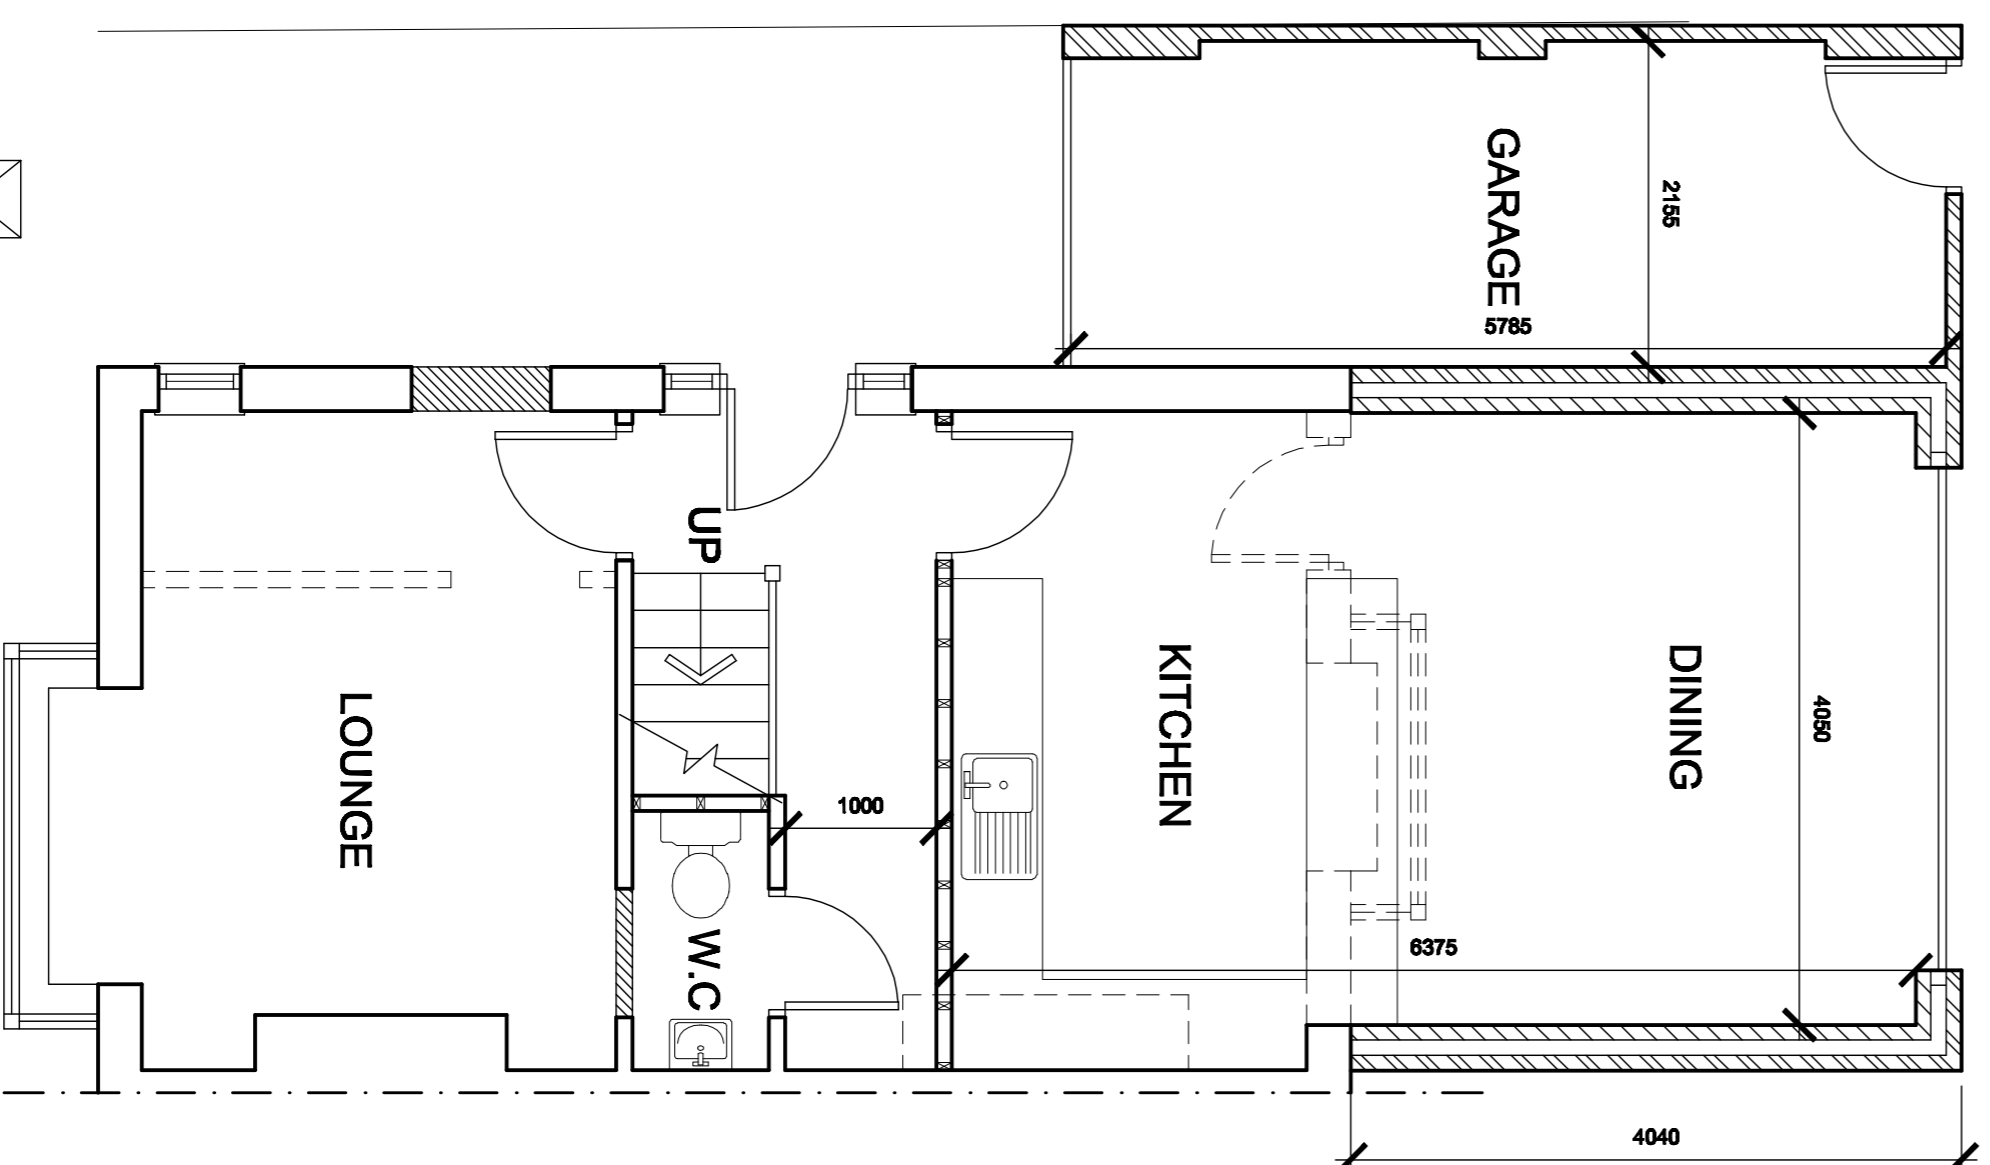

**PROPOSED GROUND FLOOR PLAN**  
SCALE 1:50

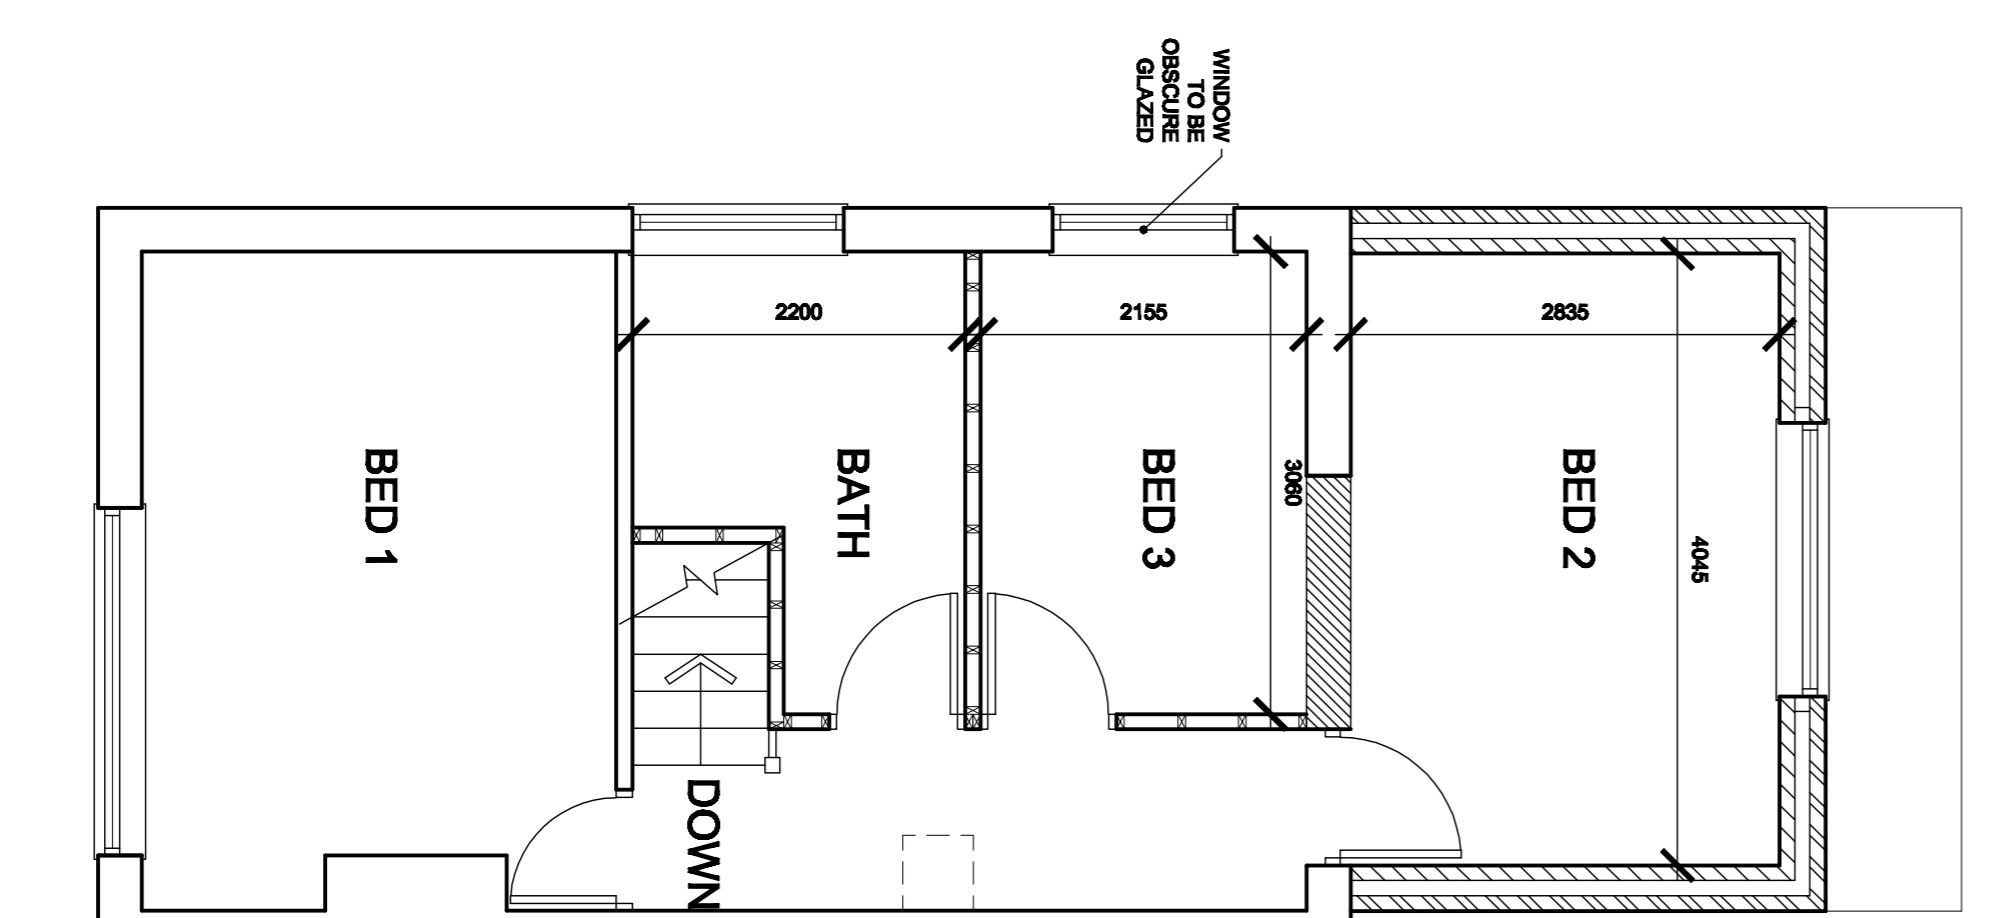

**PROPOSED FIRST FLOOR PLAN**  
SCALE 1:50



**LOCATION PLAN**  
SCALE 1:500

<b>White Agus Partnership</b> PROPOSED EXTENSION AT 16 GRENVILLE PLACE BARNSTLEY, S76 2DN		PROVIDENCE VILLA, 42 SACKVILLE STREET, BARNSTLEY, S70 2DB SURVEYORS AND BUILDING DESIGN CONSULTANTS		Phone: 01228 208482 Fax: 01228 285030 Email: info@whiteaguspartnership.co.uk Web: www.whiteaguspartnership.co.uk	
Project:	ADAM SELBY	Client:			
Date:	1-071	Date:	OCTOBER 2011	Scale:	1:50 & 1:100
Ref:	1-071	Dwg. No.:	01	Rev.:	
Drawings Title:	PLANS & ELEVATIONS				
Date:		Description:		Date:	
Suffix:		Description:		Suffix:	