




EXISTING FRONT ELEVATION

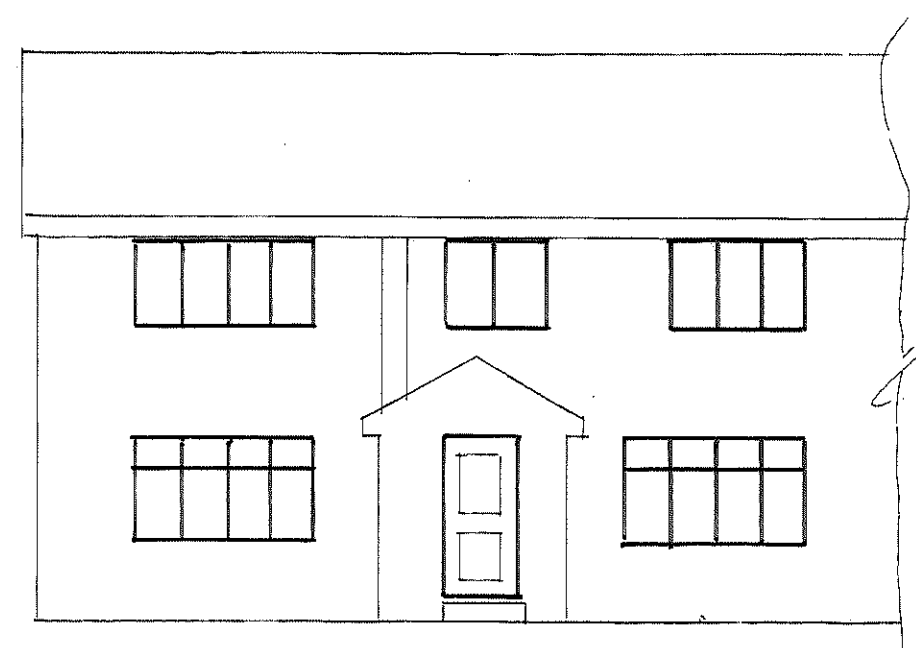


PROPOSED FRONT ELEVATION

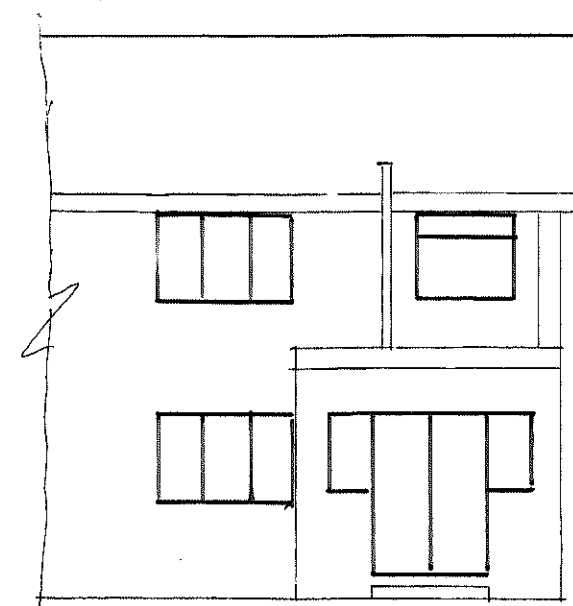


EXISTING REAR ELEVATION

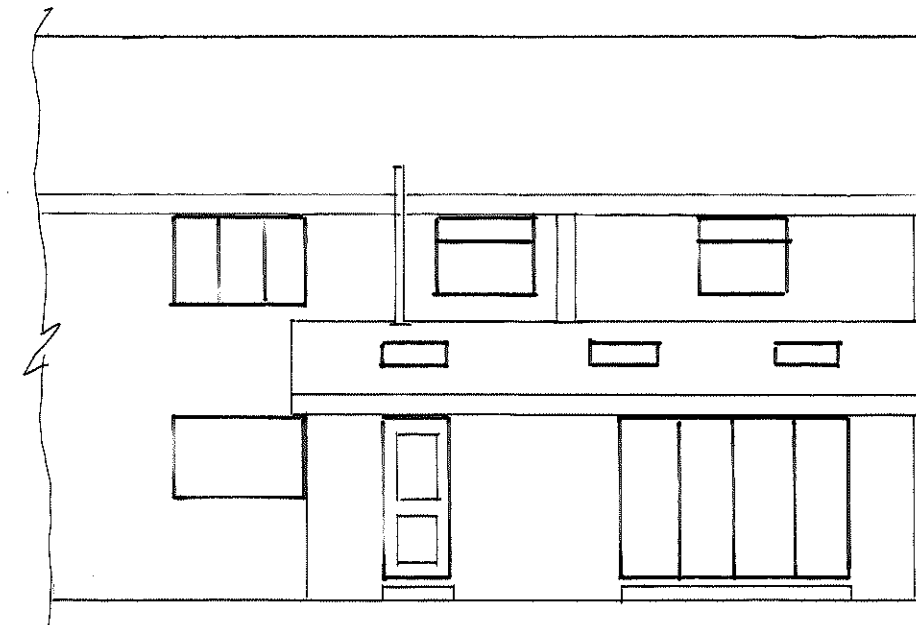


PROPOSED REAR ELEVATION

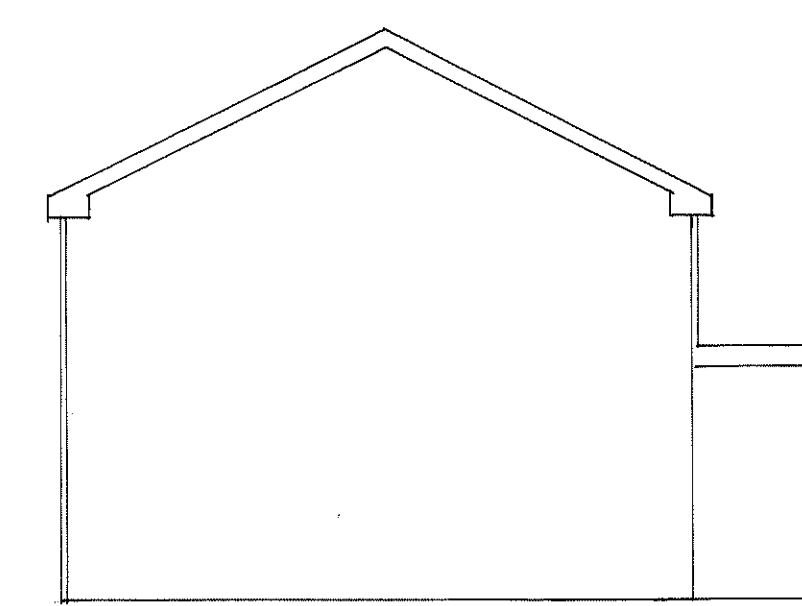


EXISTING SIDE ELEVATION

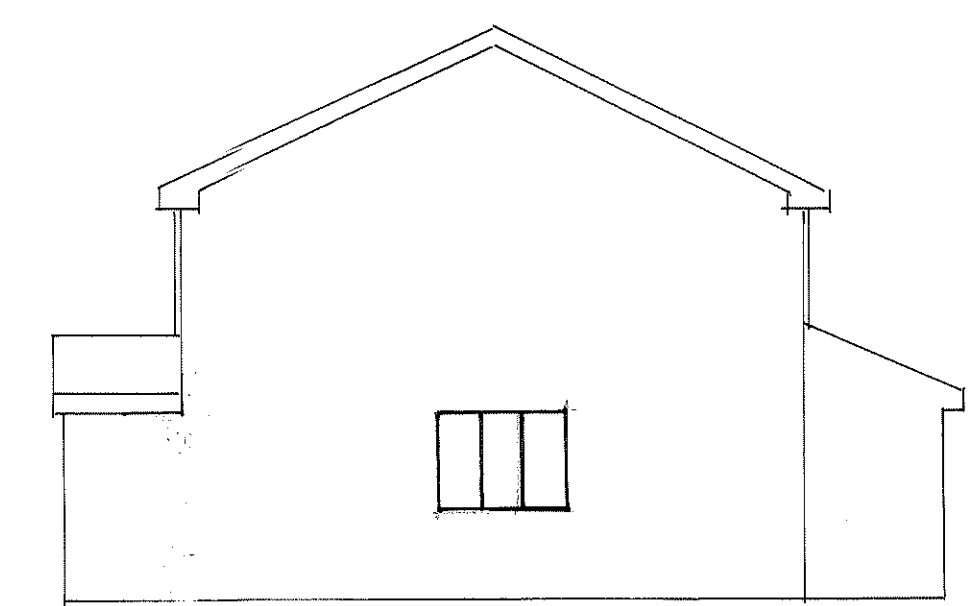


PROPOSED SIDE ELEVATION

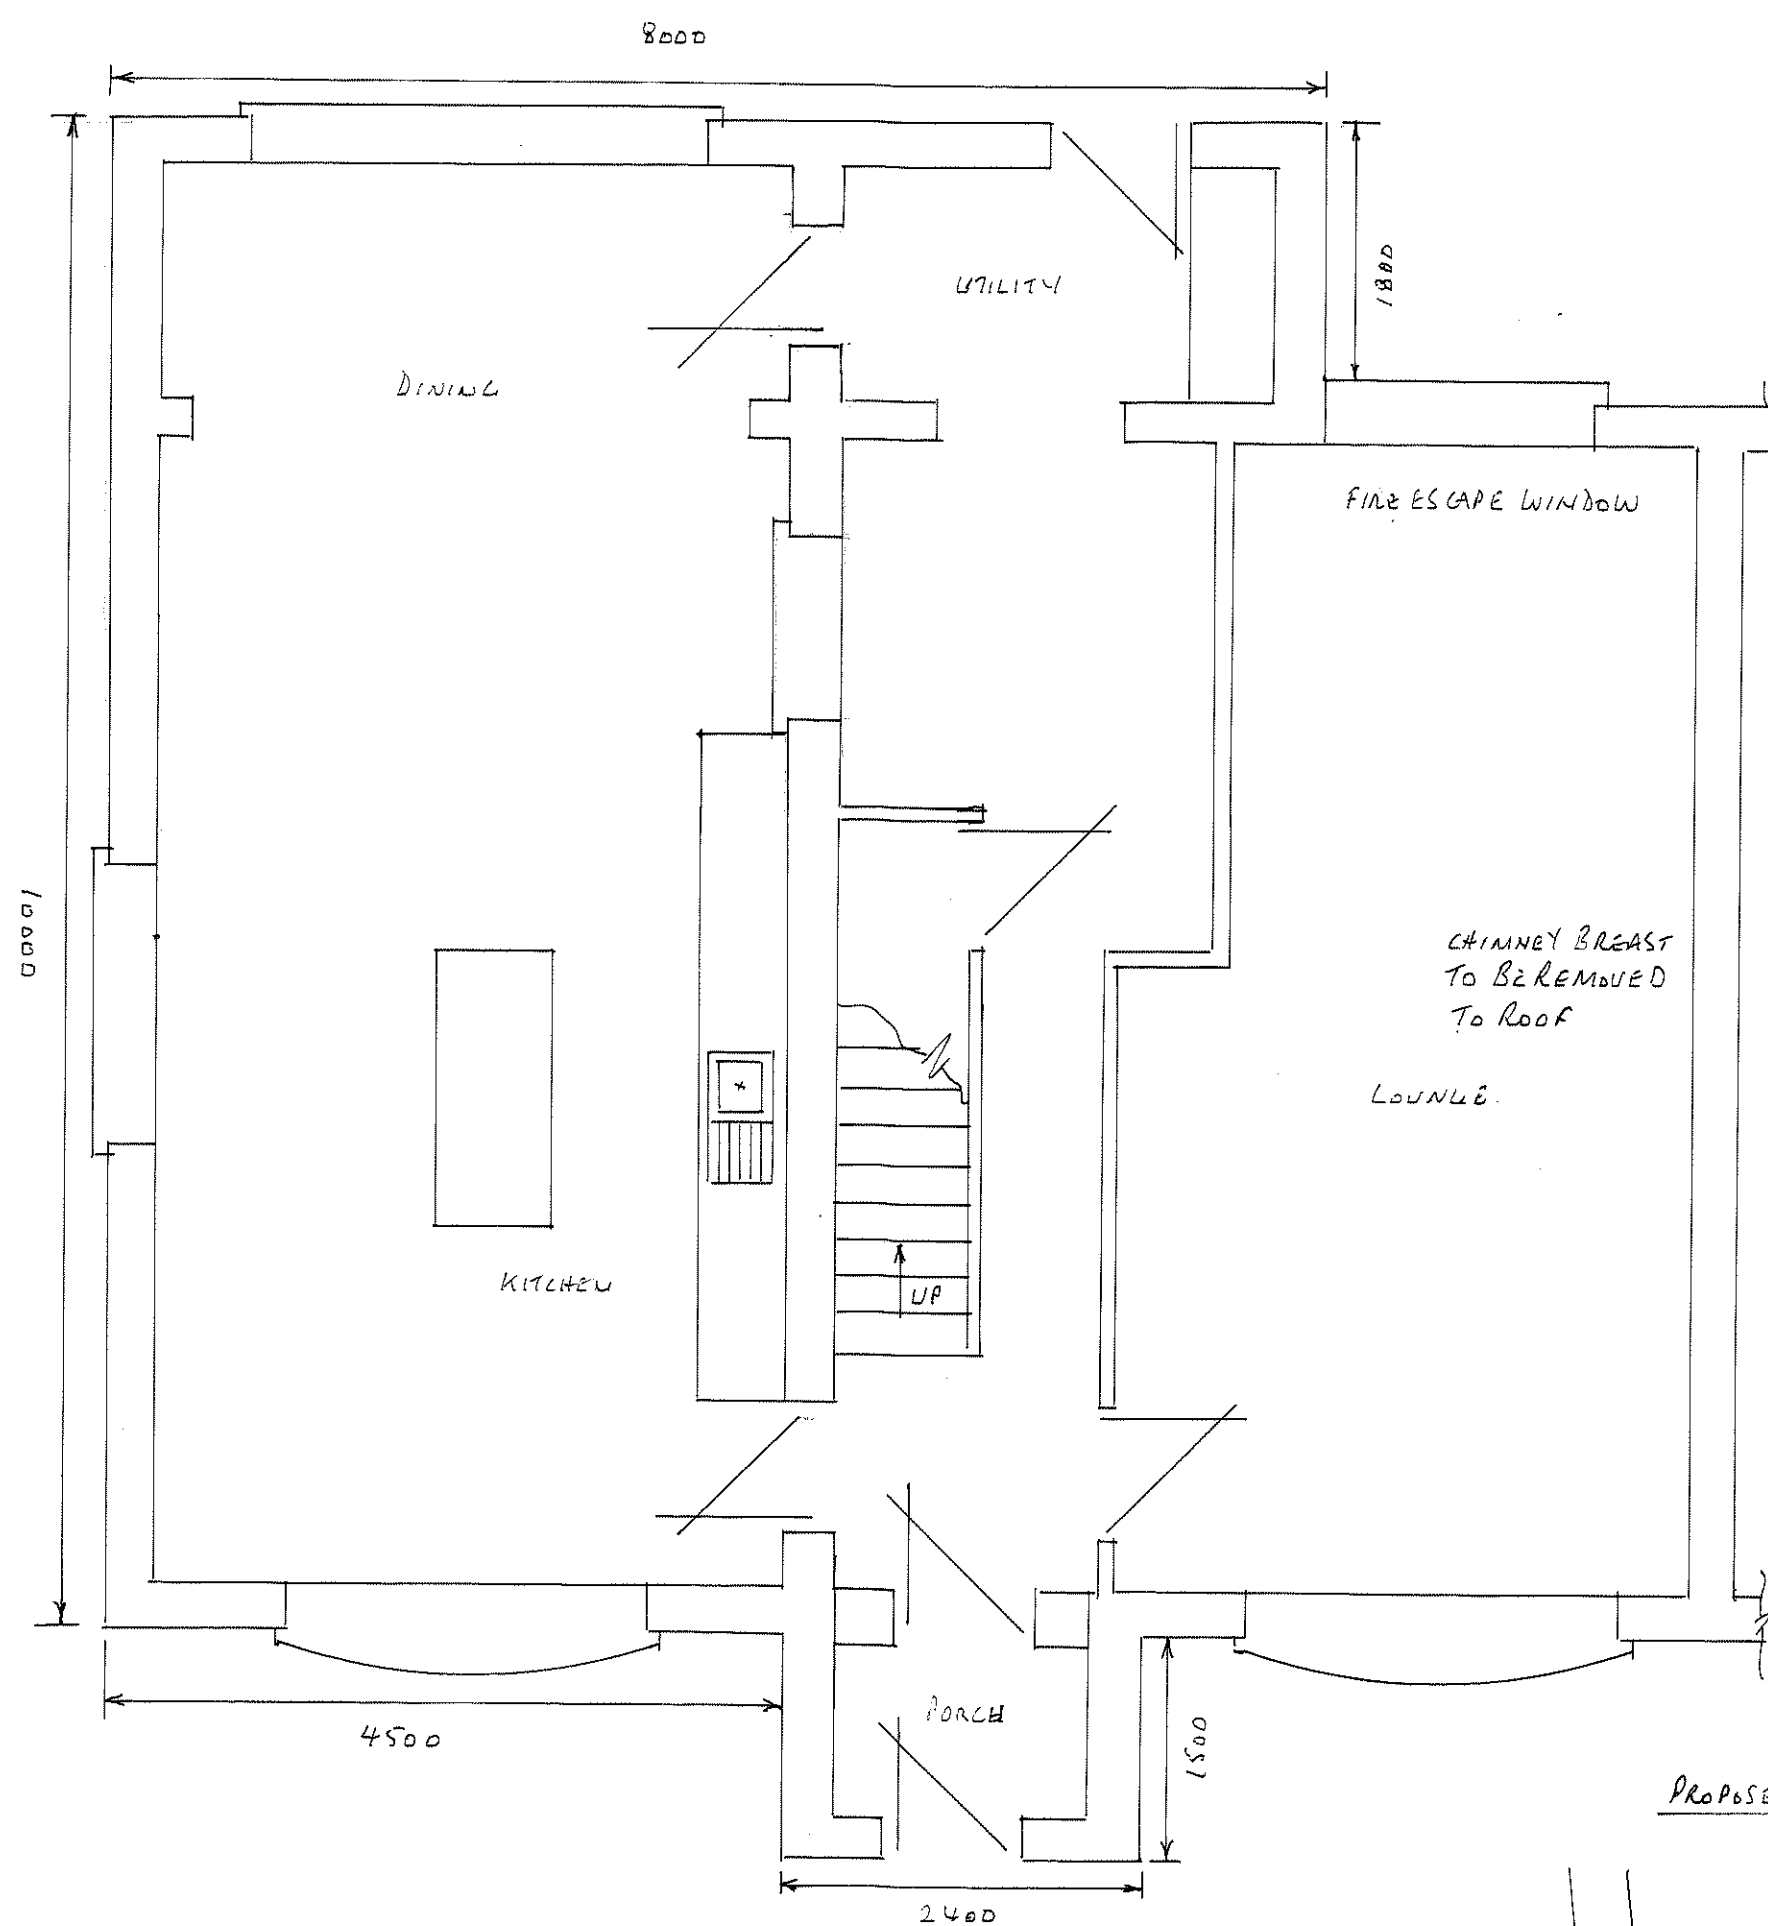


PROPOSED GROUND FLOOR PLAN

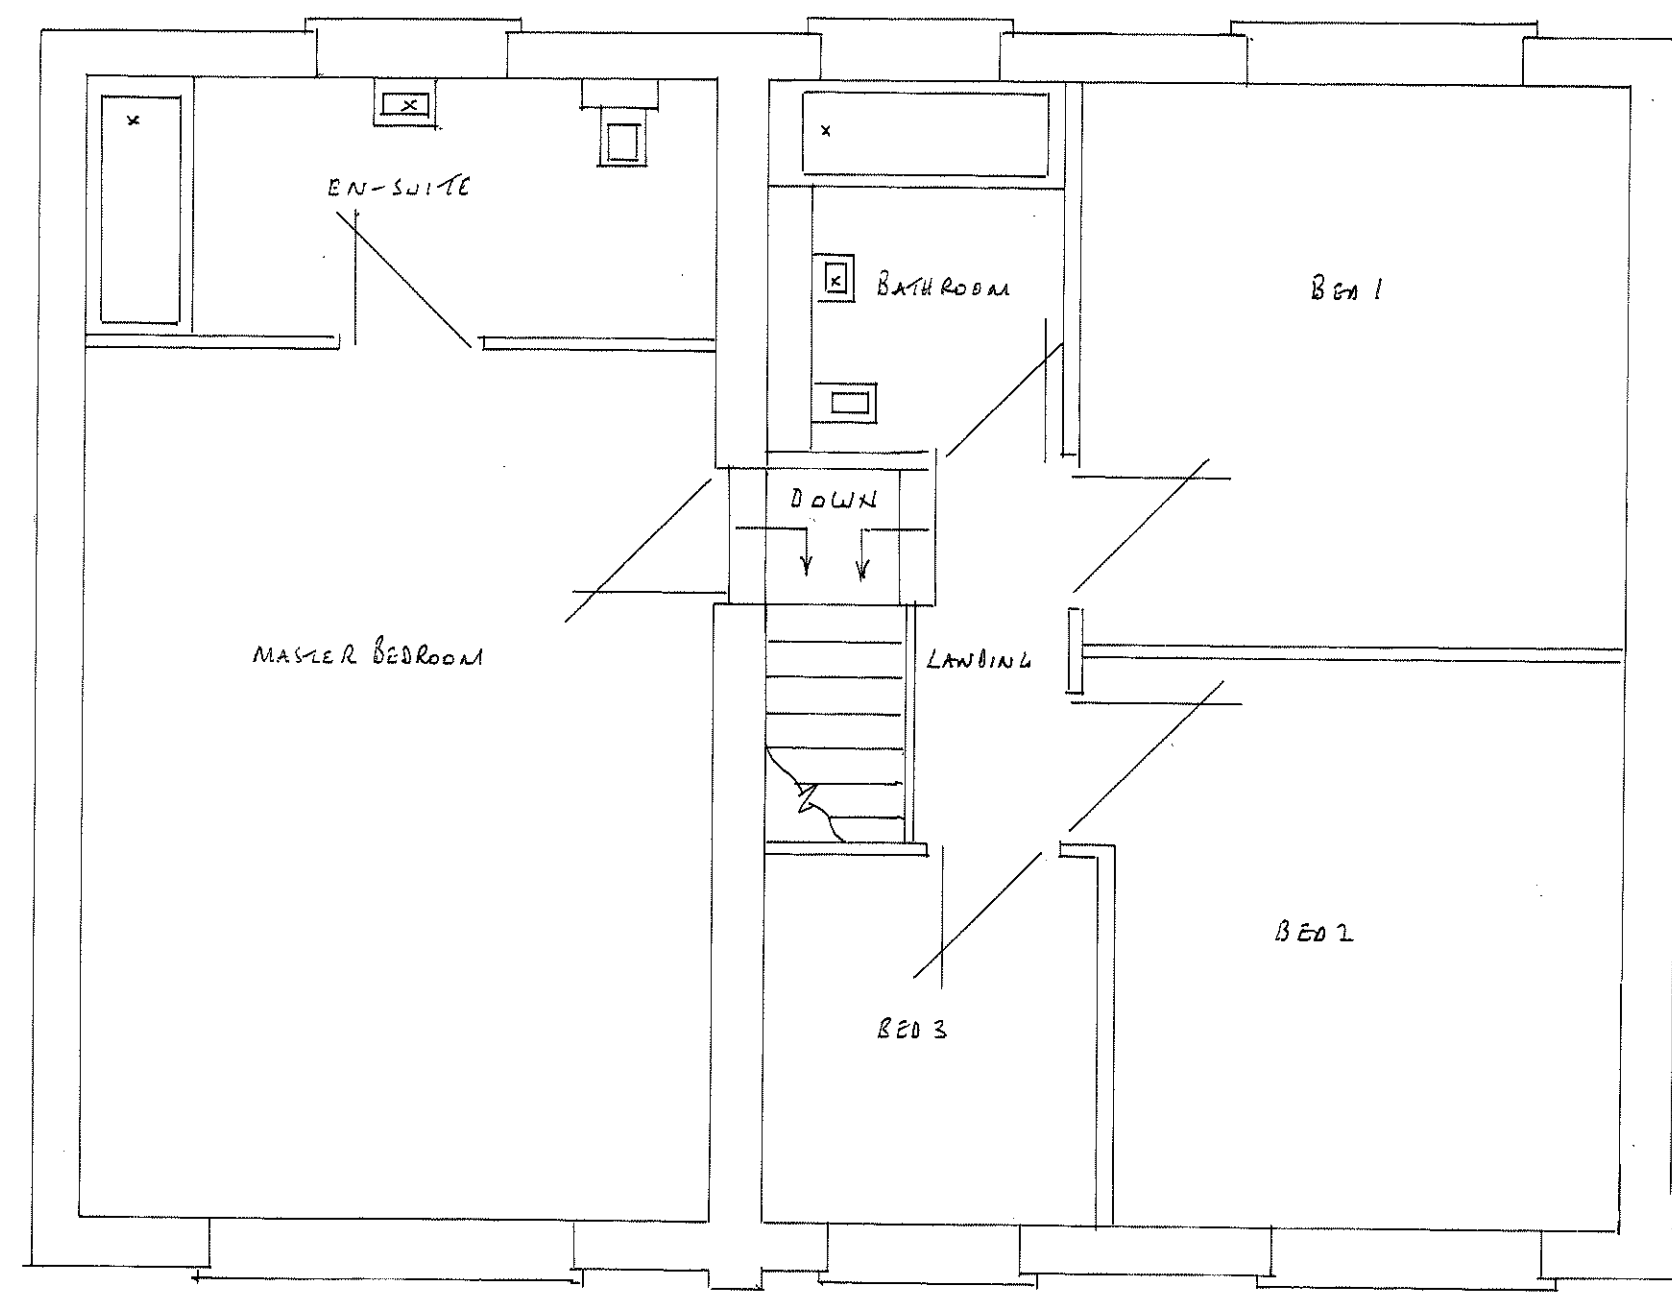


PROPOSED FIRST FLOOR PLAN

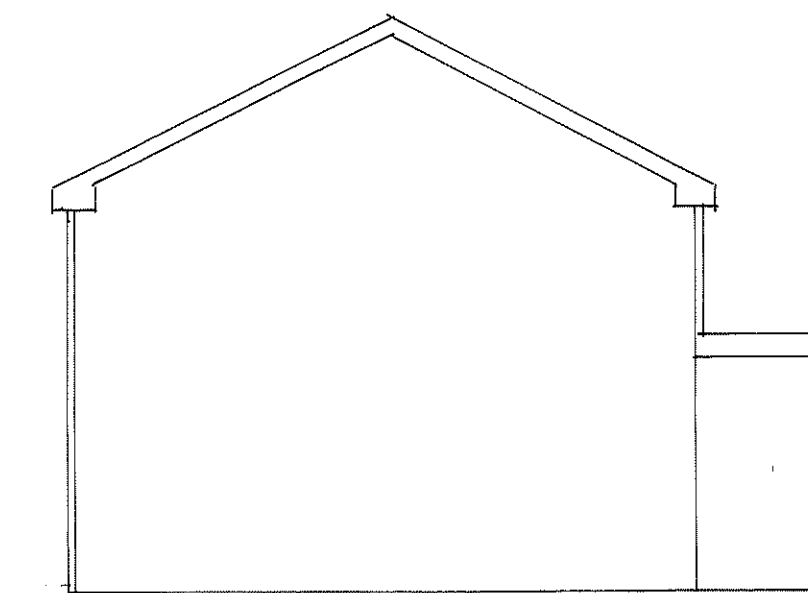


EXISTING SIDE ELEVATION

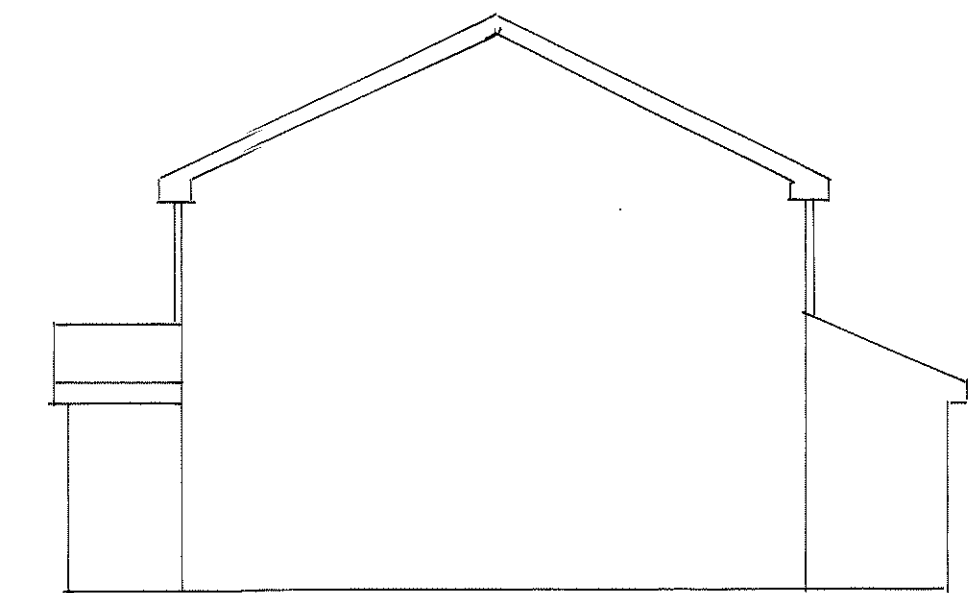


PROPOSED SIDE ELEVATION

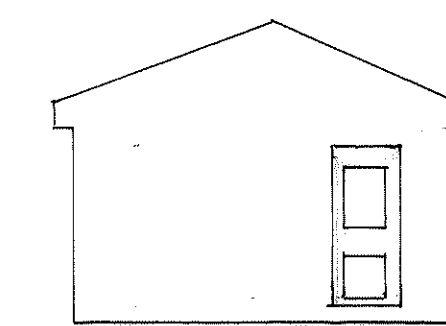


PROPOSED SIDE ELEVATION

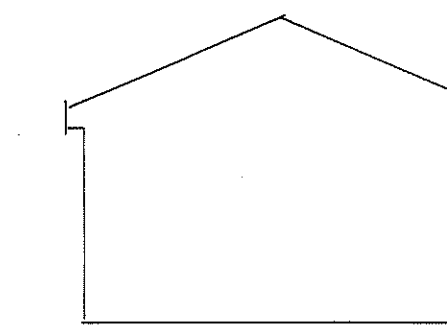

PROPOSED SIDE ELEVATION

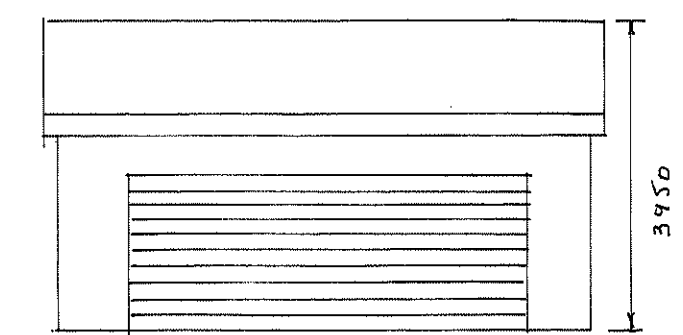


PROPOSED FRONT ELEVATION

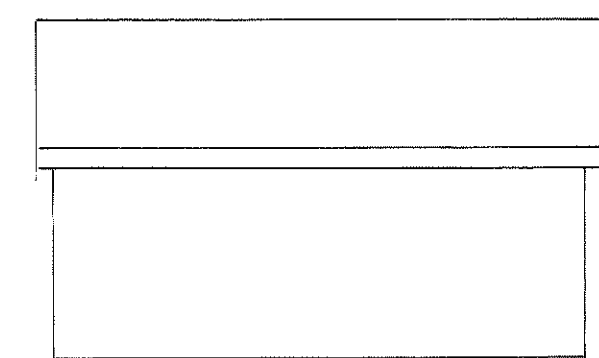


PROPOSED REAR ELEVATION


ELEVATIONS SCALE 1:100

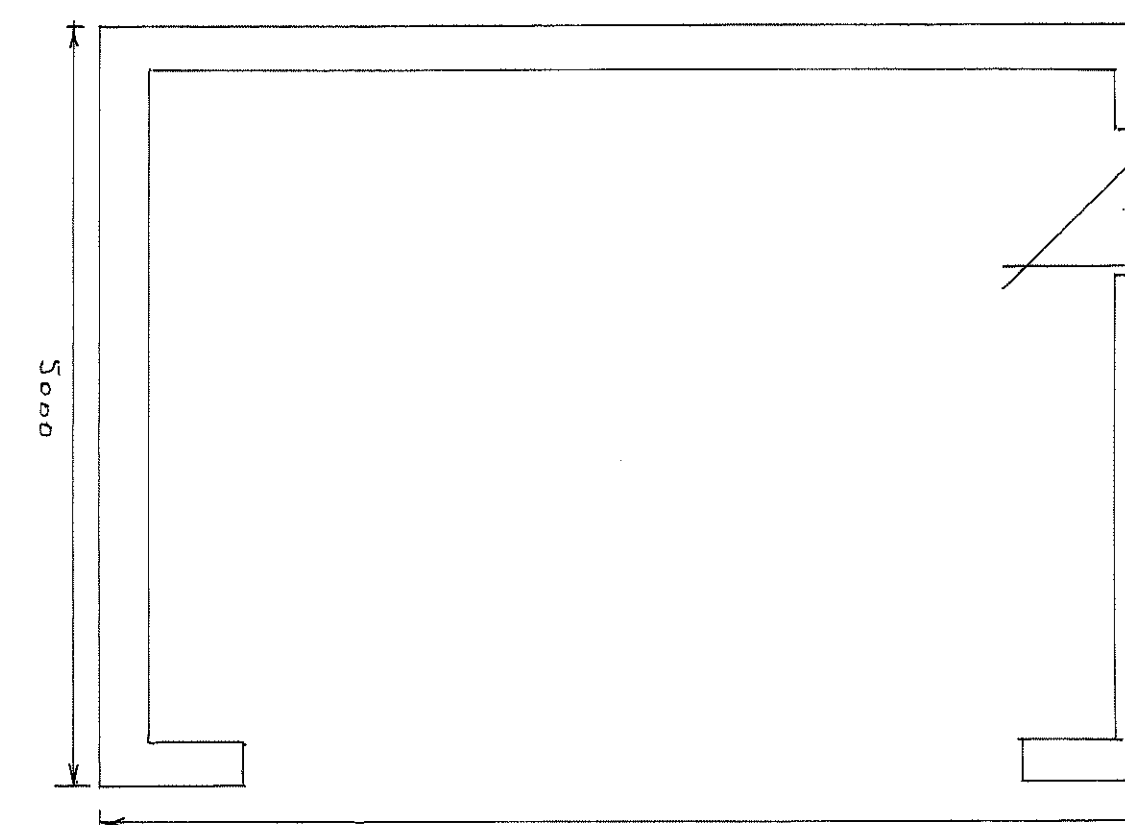

PLAN OF GARAGE SCALE 1:50

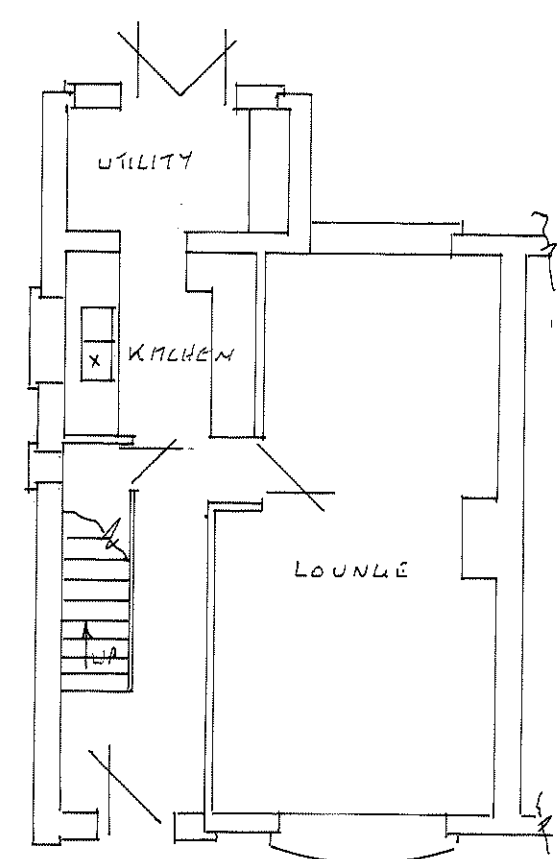


EXISTING GROUND FLOOR PLAN

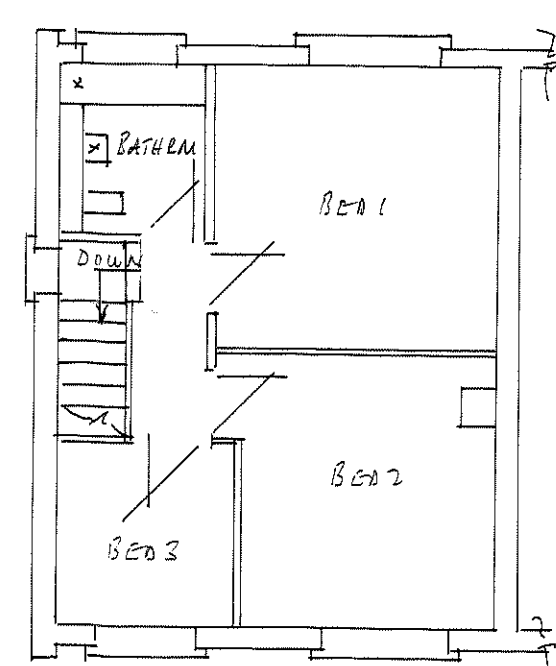

EXISTING FIRST FLOOR PLAN

EXISTING PLANS SCALE 1:100

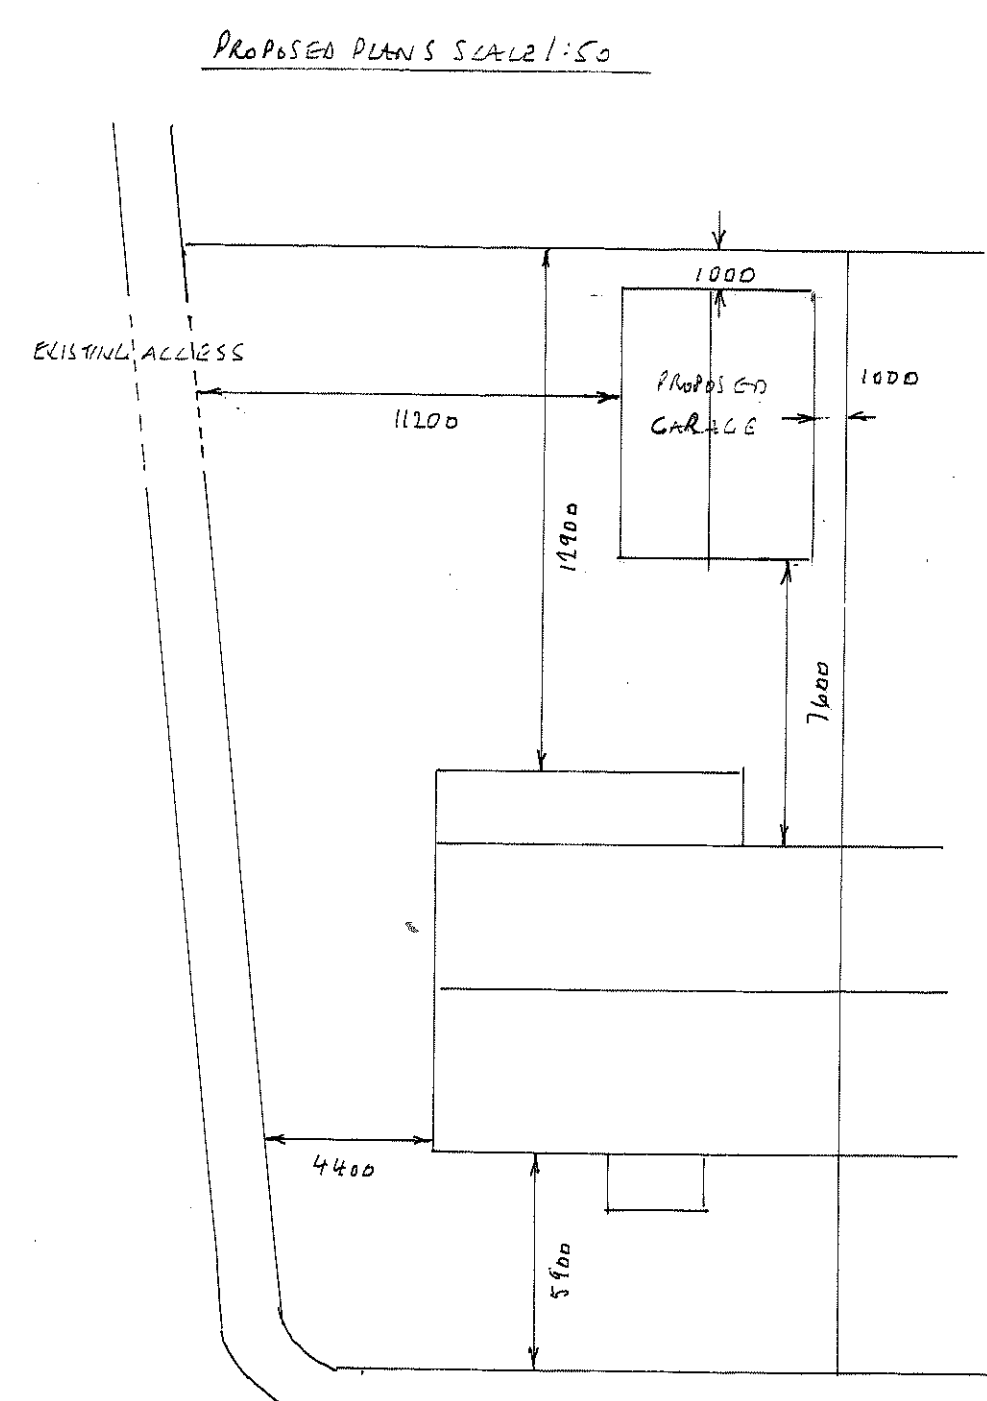

HEBBLE LANE
SITE PLAN SCALE 1:200

PROPOSED DOUBLE SIDE EXTENSION SINGLE STOREY FRONT & REAR EXTENSION AND
DETACHED GARAGE AT:-
24 HEDGE LANE,
DARTON, BARNSELY