




32 Quarry Bank Close,  
 Cudworth,  
 Barnsley,  
 S72 8BJ

OS MasterMap 1250/2500/10000 scale  
 Monday, June 15, 2026, ID: BW1-01283082  
[www.blackwellmapping.co.uk](http://www.blackwellmapping.co.uk)  
 1:1250 scale print at A4, Centre: 438783 E, 408529 N  
 ©Crown Copyright Ordnance Survey. Licence no.  
 100041041




**BLACKWELL'S**  
[www.blackwellmapping.co.uk](http://www.blackwellmapping.co.uk)  
 TEL: 0114 268 7658  
[maps.sheffield@blackwell.co.uk](mailto:maps.sheffield@blackwell.co.uk)

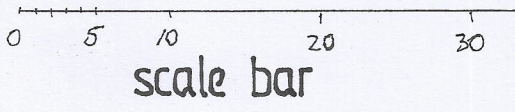


scale bar

BLOCK PLAN  
scale 1:500

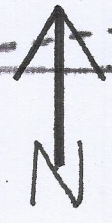


43000


58.8m +

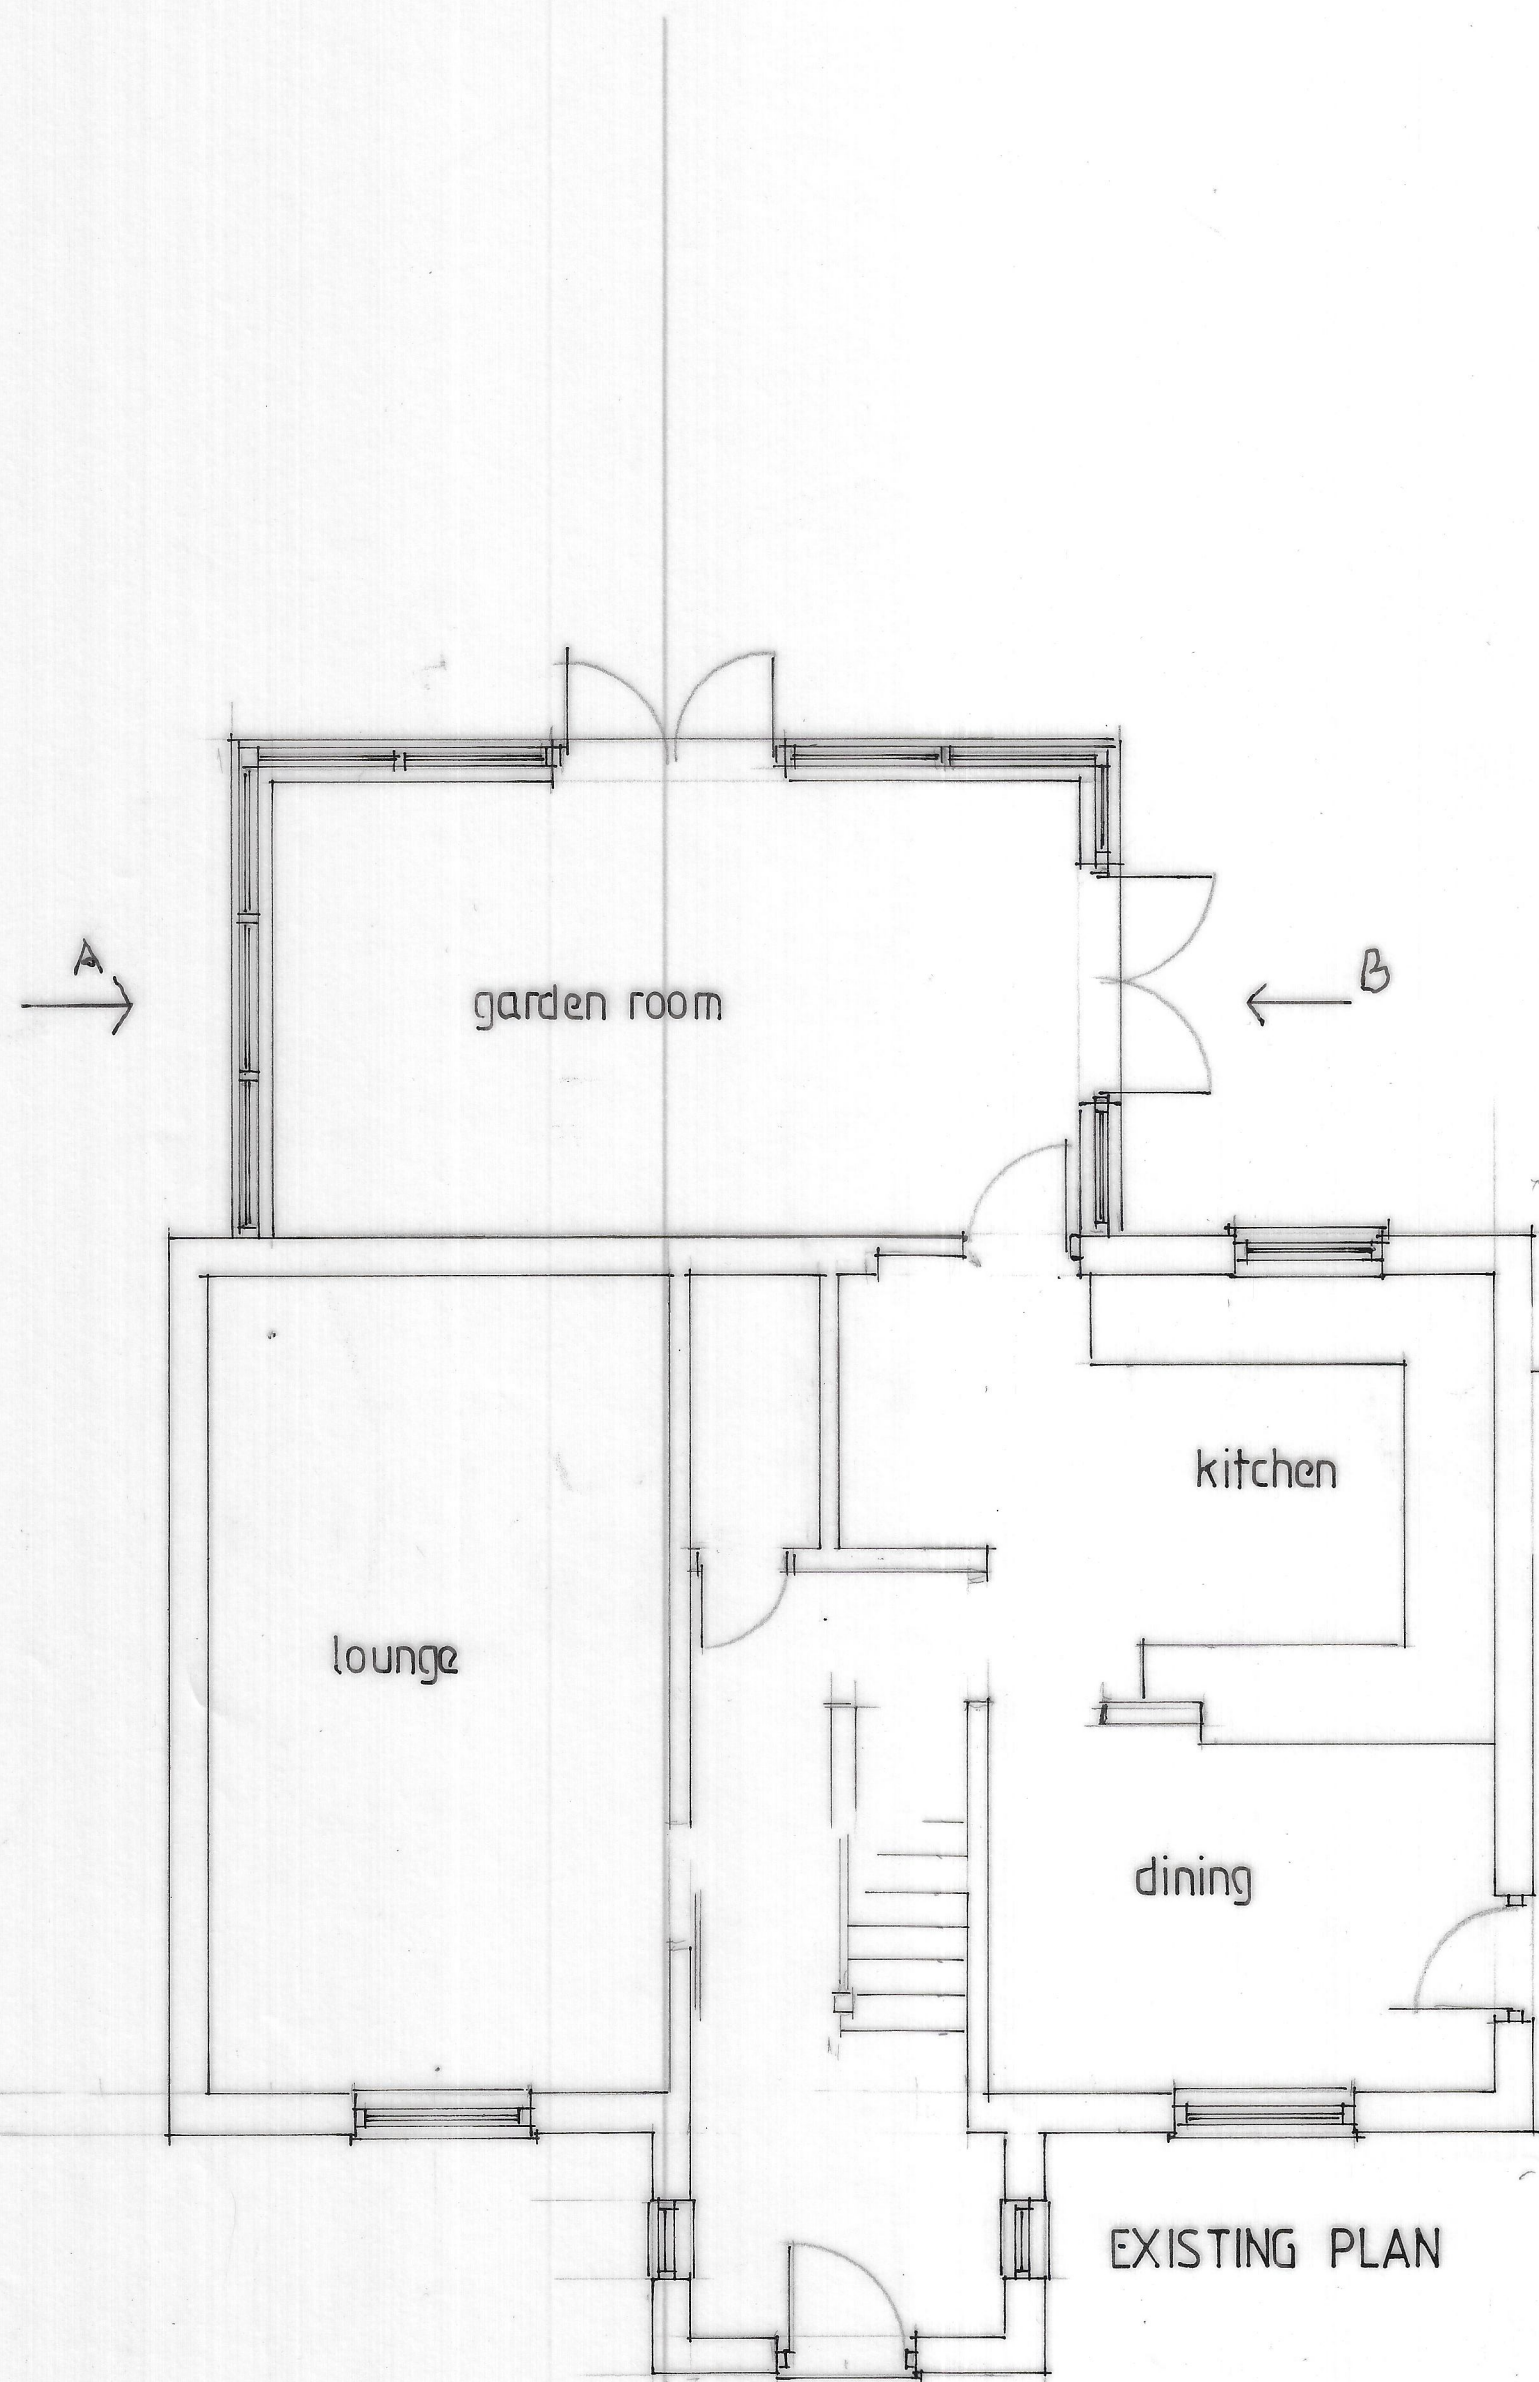


EXISTING REAR ELEVATION

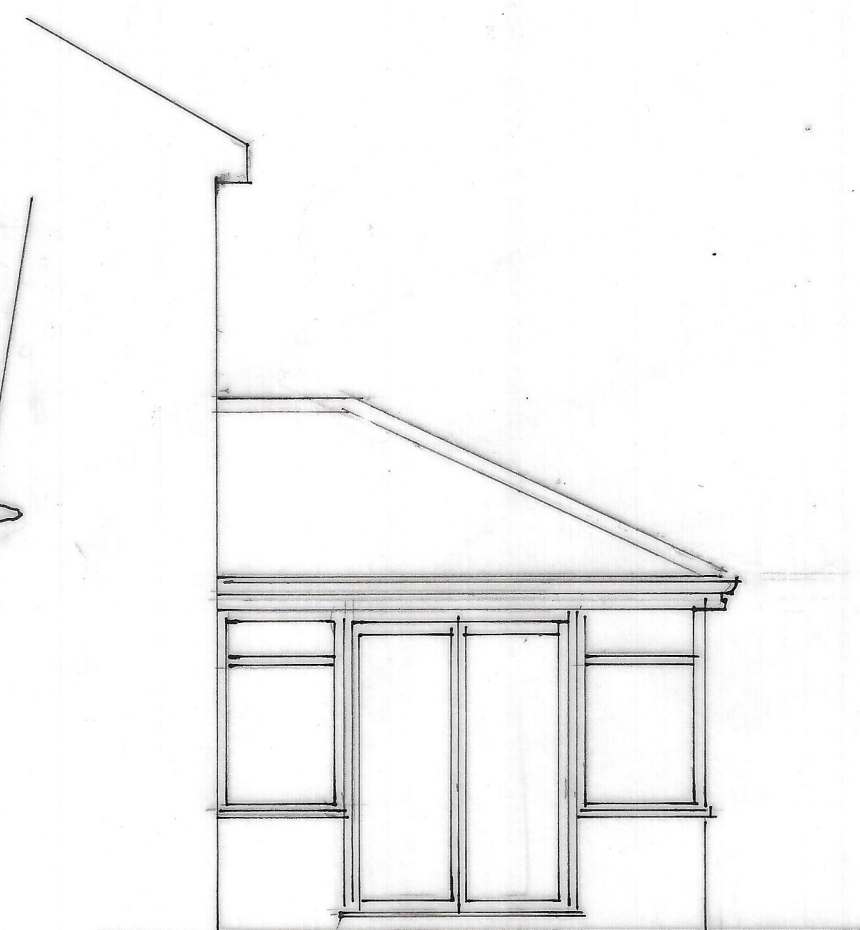

existing elevation B

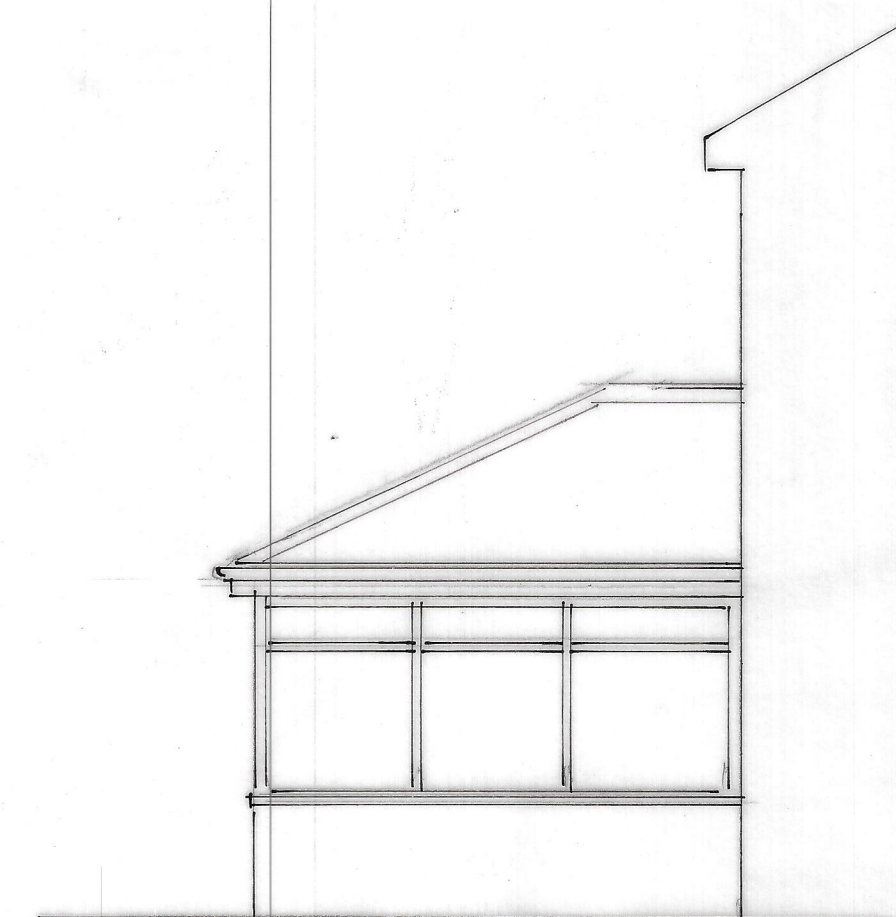

existing elevation A



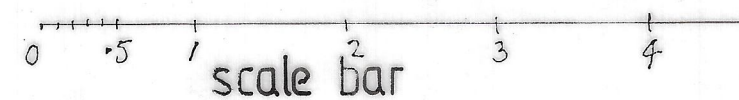


Proposed single storey extension to rear for  
Mr. & Mrs. K. Watson  
32 Quarry Bank Close, Cudworth, Barnsley


drawn by Artech Design 01772 456592

drawing no. 1R/3164/1


Scale 1:50 (at A2)

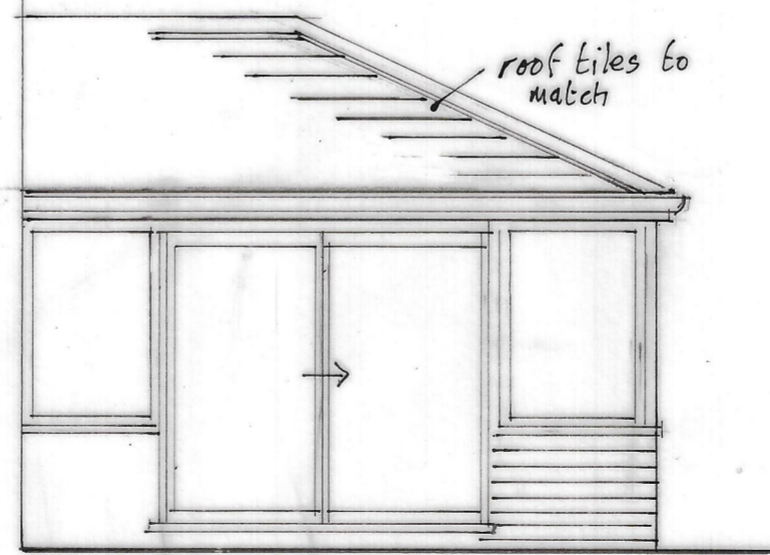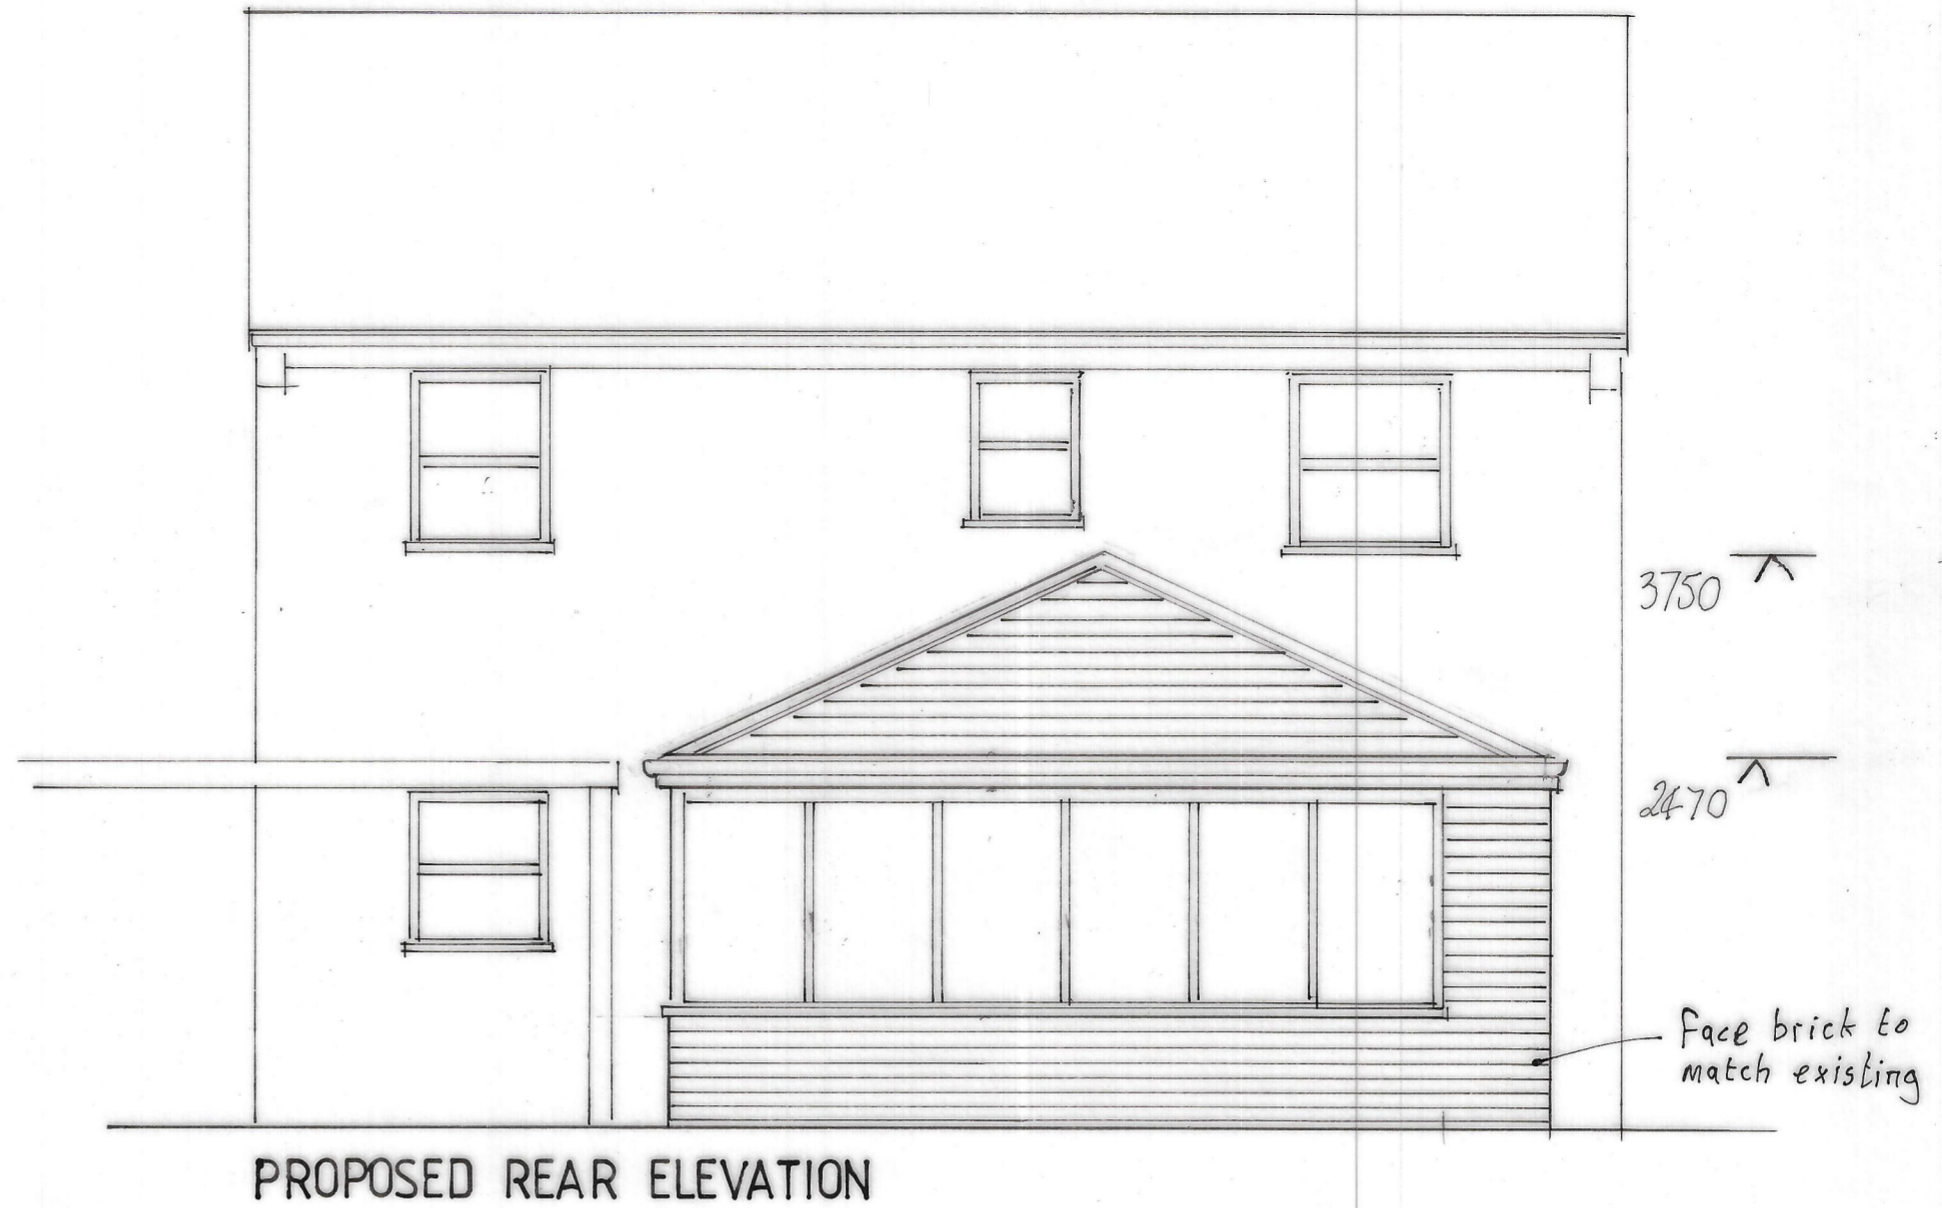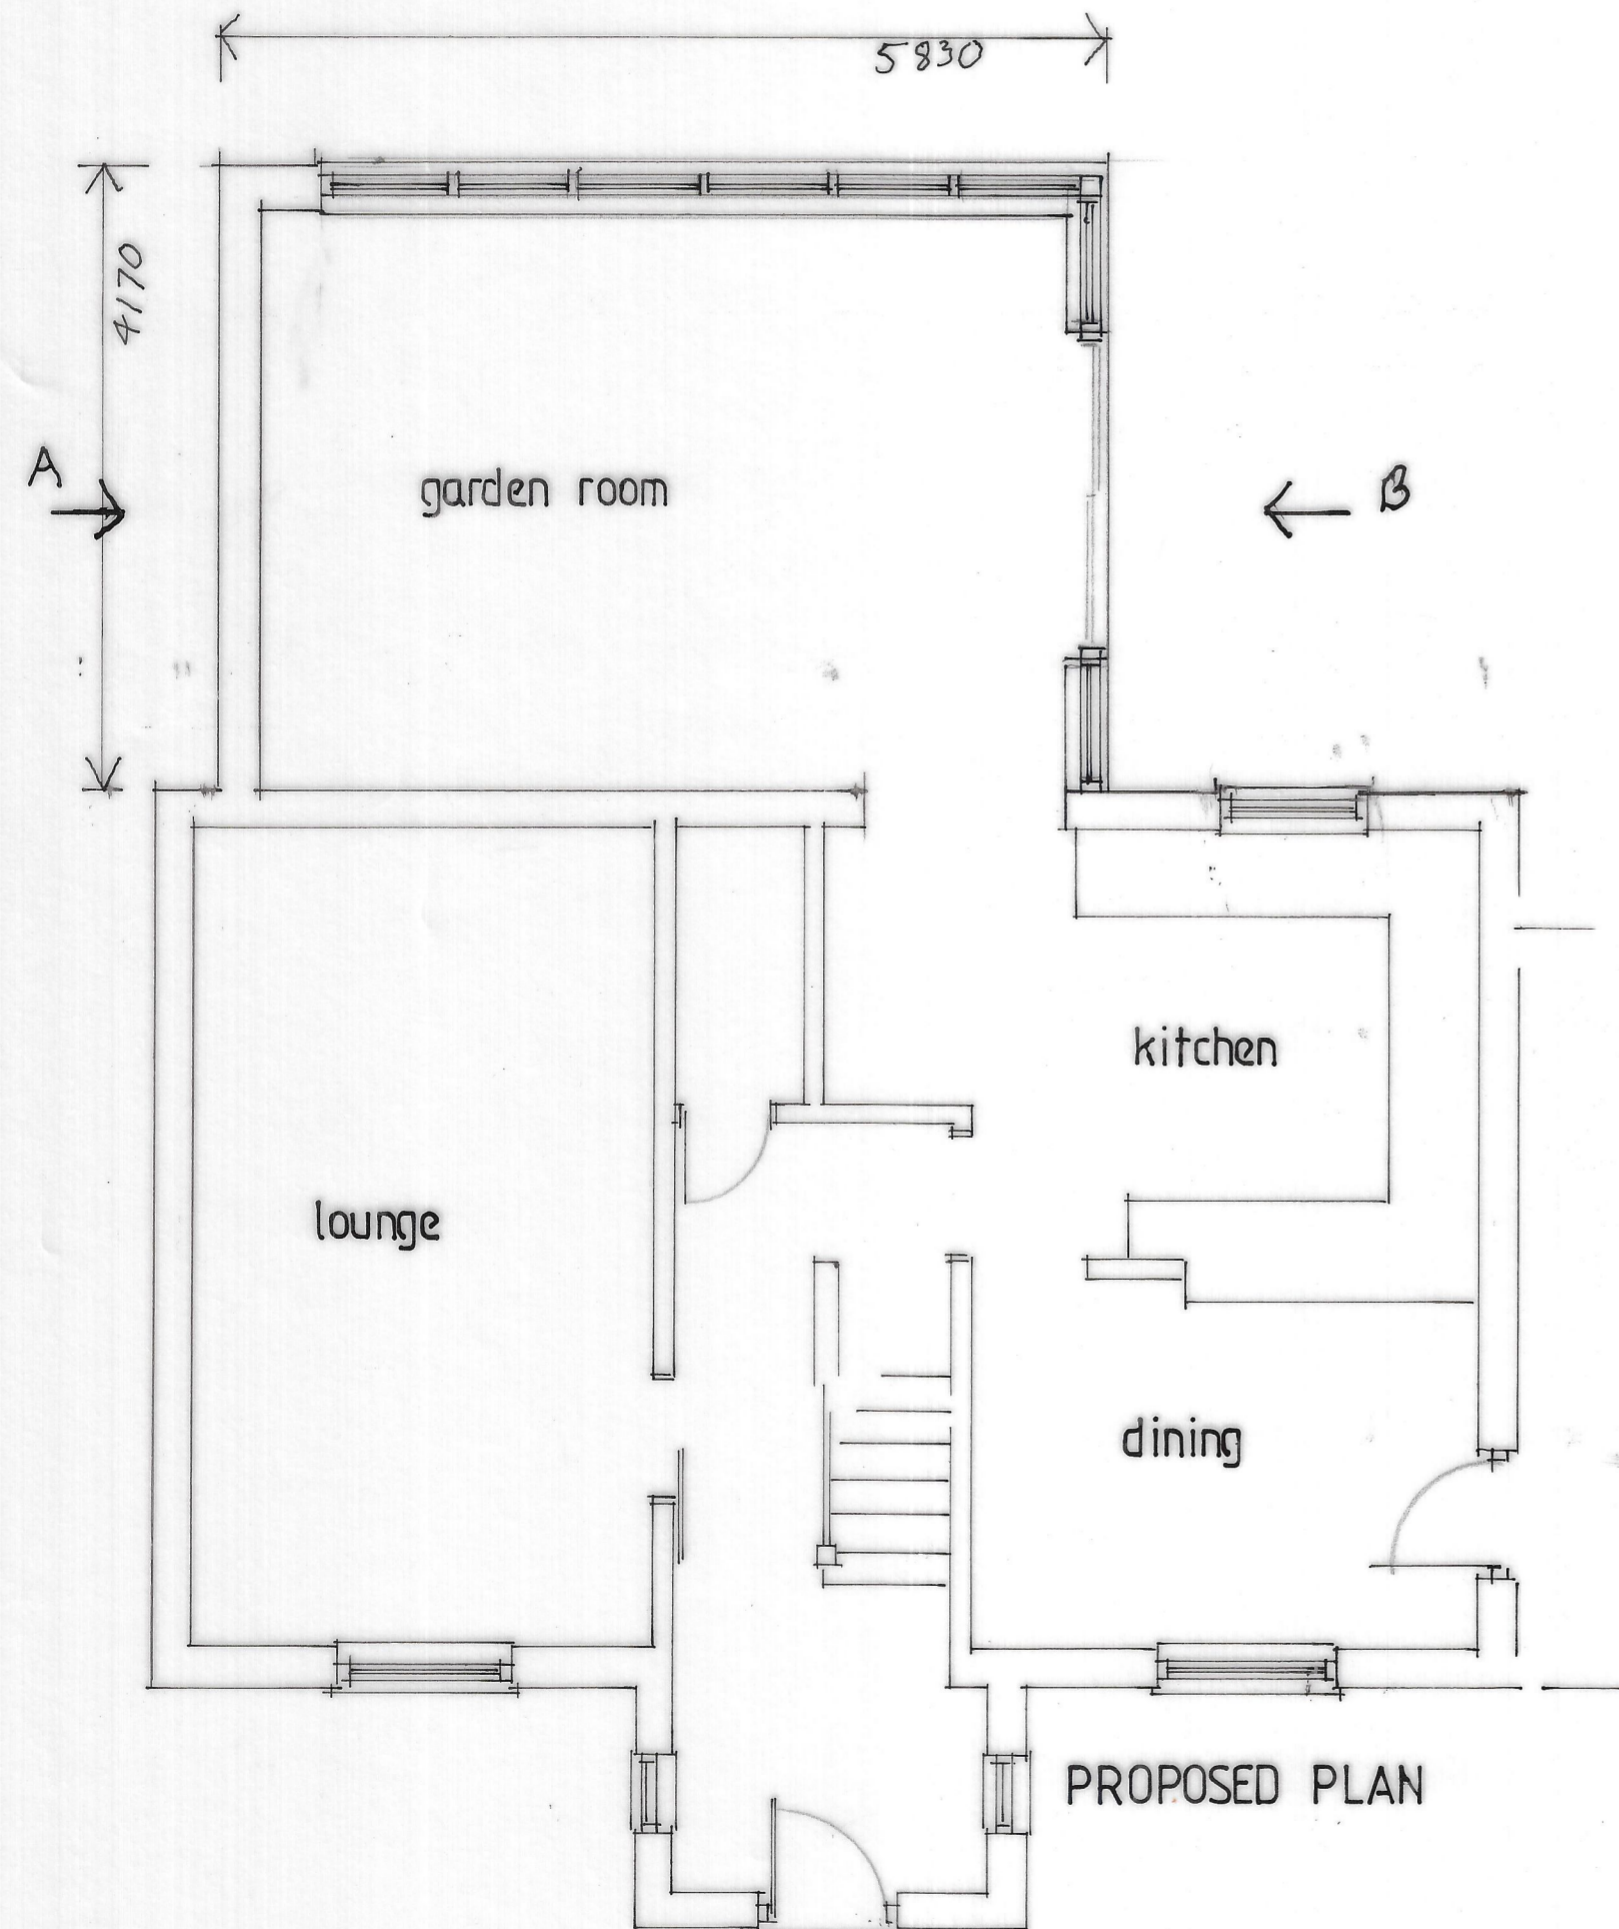

proposed elevation B

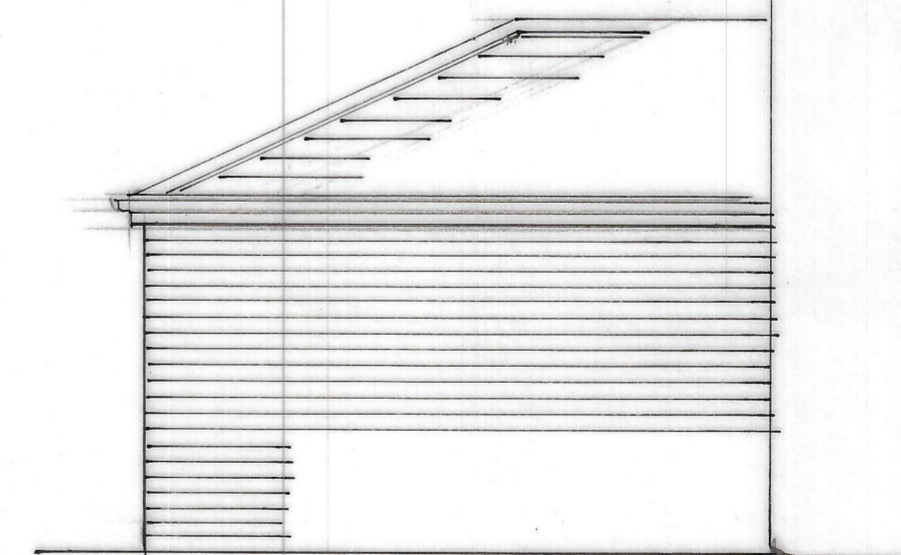

proposed elevation A

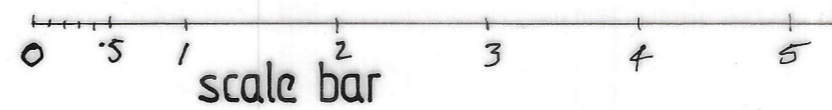

Proposed single storey extension to rear for  
 Mr. & Mrs. K. Watson  
 32 Quarry Bank Close, Cudworth, Barnsley

drawn by Artech Design 01772 456592

drawing no. 1R/3164/2 Scale 1:50 (at A2)