


All drawings should be read in conjunction with the entire PL Series drawings. Full details and specifications will be provided following approval of the planning application and through a formal Building Control submission prior to commencement of site works & construction.

- Application Boundary
- Existing Property
- Adjacent Buildings
- Proposed Development



EXISTING SITE PLAN
1:100

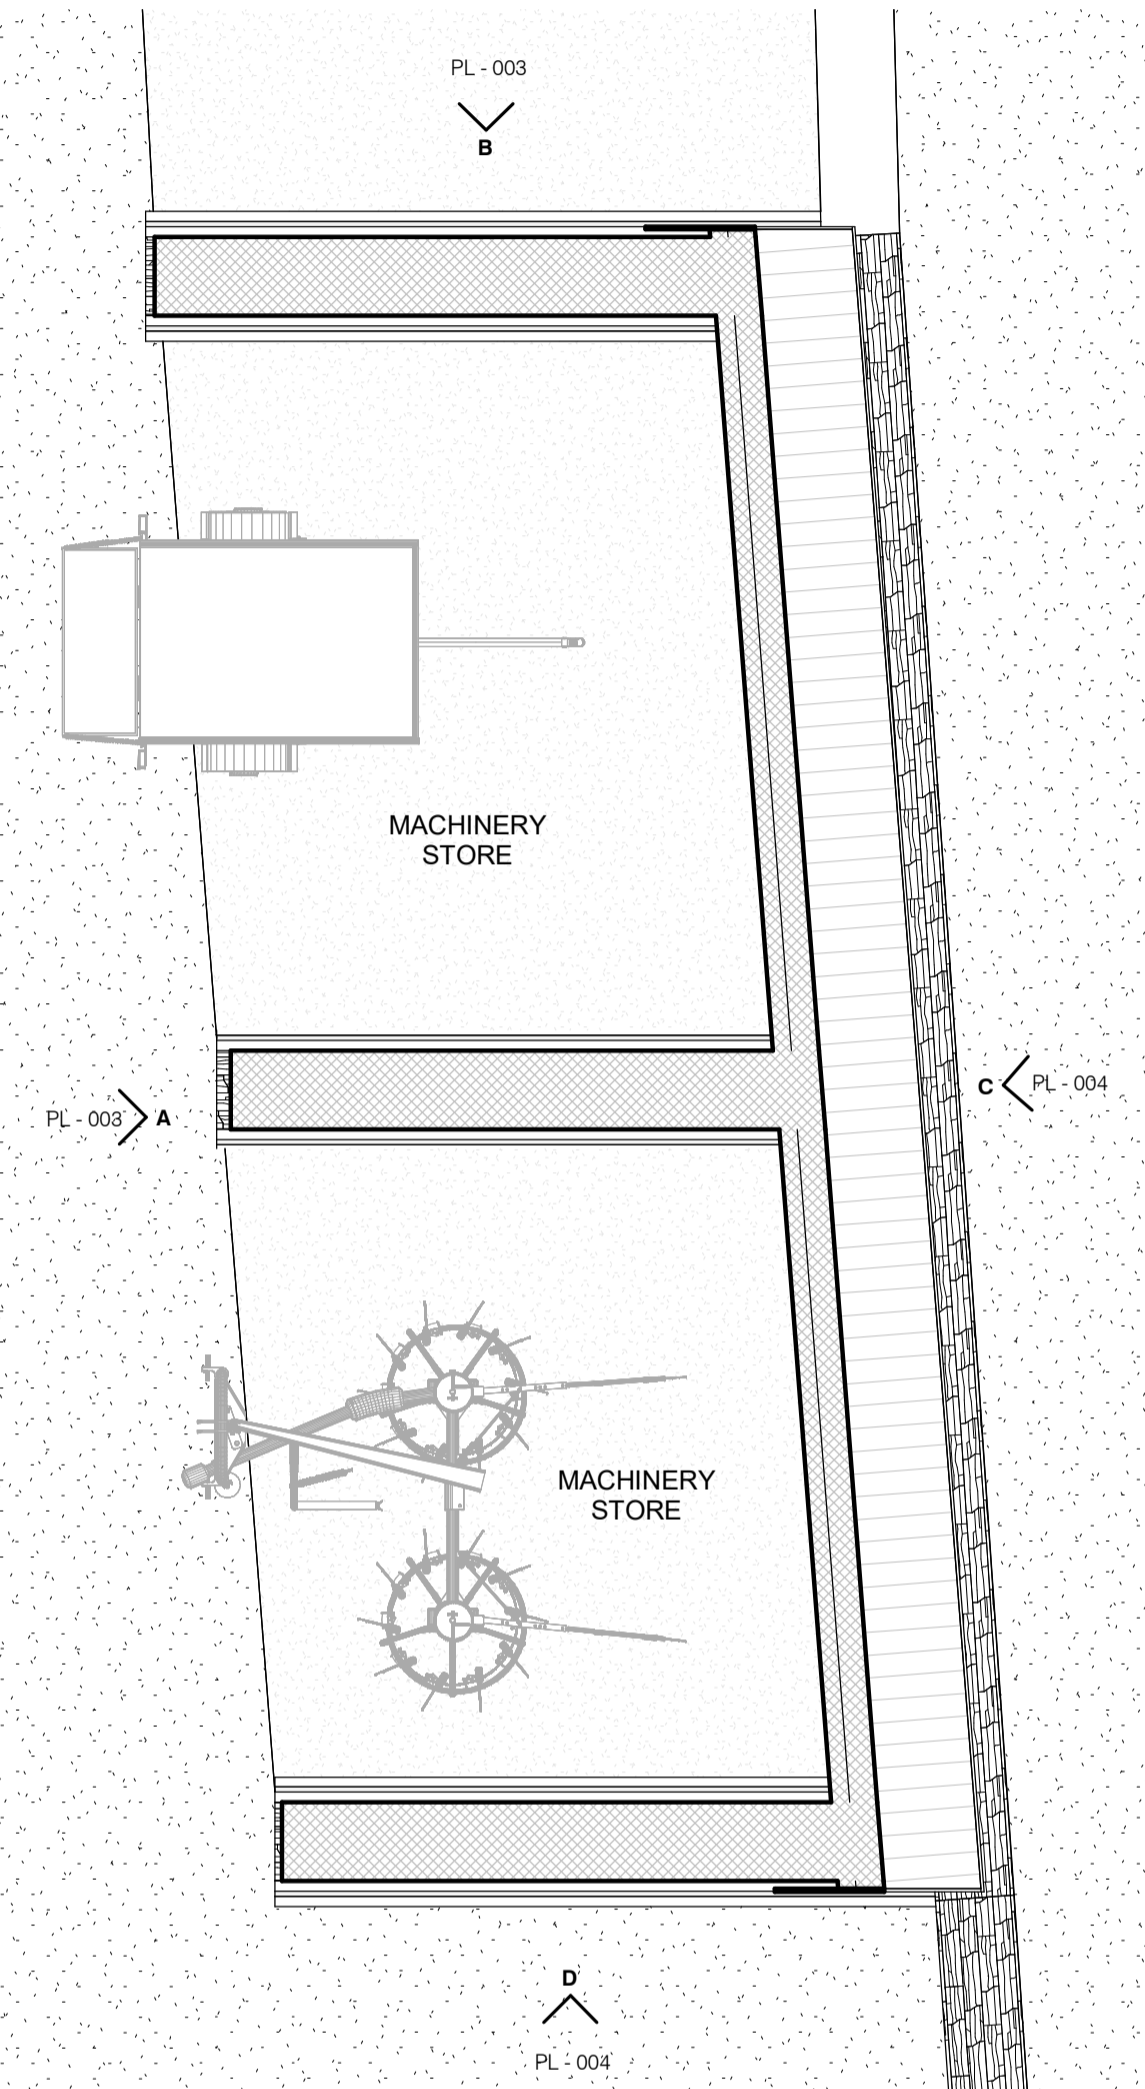

EXISTING SHED FLOOR PLAN
1:50

Rev	Description	Date	By
5 SEVENTY 3 Architecture			
PLANNING			
Information	Comment	Approval	Tender
		■	Construction
			As-Built
Client: Undisclosed			
Project: 0000 - 001 Proposed erection of agricultural barn at Hollin Royd Farm			
Doc No: HRF - FST - PL - 002			Rev:
EXISTING SITE & FLOOR PLAN			
Drawn by: EP	Date: 12/06/24	Scale: As indicated	Sheet Size: A1