

Notes:


- This drawing is copyright.
- Do not scale dimensions from this drawing.
- This drawing is to be read in conjunction with all other relevant drawings.
- All discrepancies on this drawing are to be reported to the architect.
- Do not modify any element of this drawing.
- Use drawing only for purpose(s) issued.

North Sign / Key Plan

0 2 4 6 8m
1:100 Scale @ A1

The following external model files are included within this drawing:

- Medium Shopping Unit (A1-Retail)
- Shopping Unit (A1-Retail)
- Restaurant (A3-Food and Drink)
- Leisure - Cinema (D2)
- Leisure - Other (D2)
- MSCP
- Ancillary

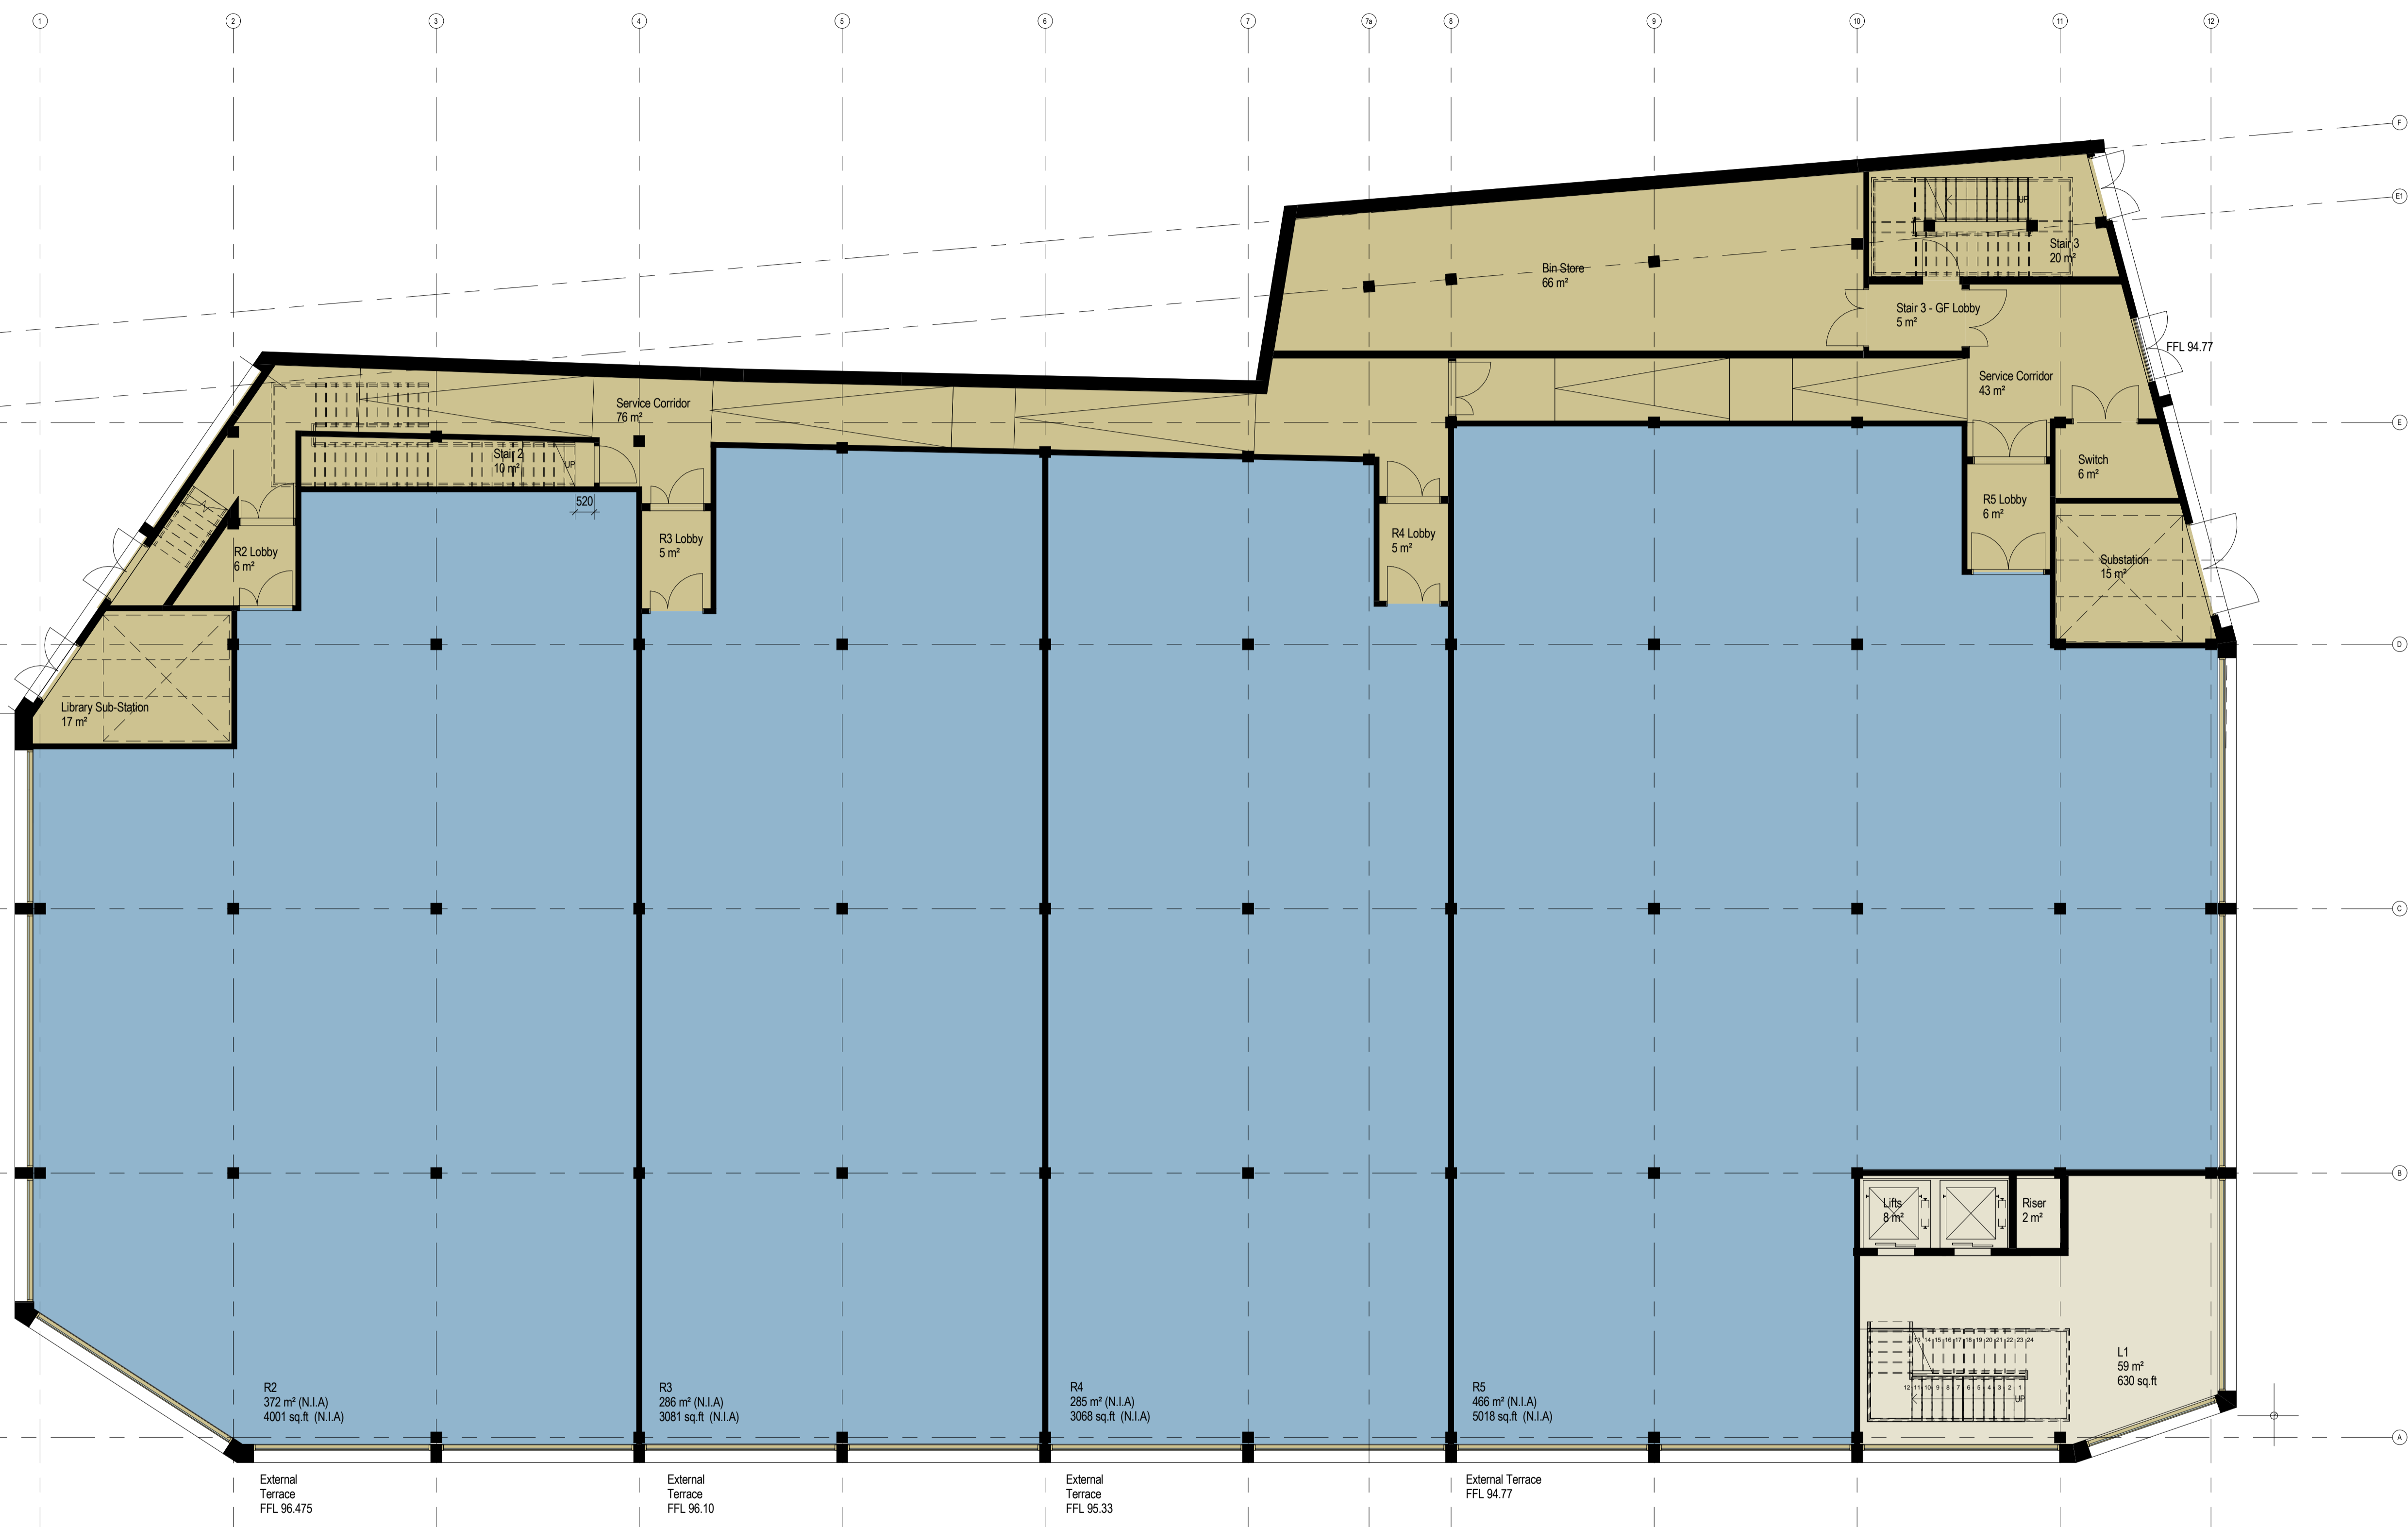

Rev	Date	Revision Notes	Dr	Rv
18	12/04/17	Planning Issue	PM	EA
17	03/02/17	Stage 3 Pricing Issue	PM	EA
16	23/12/16	Initial Stage 3 Issue	SCa	AG
15	13/12/16	Internal layouts developed following structural design review and review of sub-station location. Sub-station repositioned. Goods lift omitted following confirmation of Superbow UK lift requirements. Escape stairs replanned. Roof plant area extended to suit structure. External door positions updated to suit revised layout.	SCa	SL
14	02/12/16	Coordination Issue	EA	SL
13	24/11/16	Risers added - Substation revised	EA	SL
12	17/10/16	Good Lift colour revised	EA	SL
11	14/10/16	Fast Enlarged	EA	SL
10	13/10/16	Main entrance revised	EA	SL
9	11/10/16	Ramp to R2 reconfigured	EA	SL
8	07/10/16	R5 area updated	EA	SL
7	06/10/16	Area Update - Client Instruction	EA	SL
6	22/08/16	Phase 2 Final Release	CS	SL
5	12/8/16	Can'tilever Option removed. Internal Partitions for Unit Scales Amended and Unit Levels Updated	CS	SL
4	04/8/16	R4 Area updated	CS	SL
3	03/8/16	R2 Area updated and General Updates	CS	SL
2	02/8/16	Second Floor Removed and Ceiling Heights Amended	CS	SL
1	29/7/16	Phase 2 Release and Revision Number Update	CS	SL

Client: Turner and Townsend

Intelligence Buildings Infrastructure
www.ibigroup.com

Project: Better Barnsley Town Centre Phase 2

Drawing Title: Ground Floor Plan

Job Number 50727	Drawing Originated Date OCT 2016	PAS 1192 Status Code
Scale@A1 As indicated	Purpose Planning	
Drawing Number BBTC_IBI_D2_A_F100_PL_00_01	Revision 18	

1 Ground Floor GA Plan (Level R5)
1 : 100