



New buttress to front wall to Str.Eng design following demolition of existing out-buildings. Provide suitable coping.

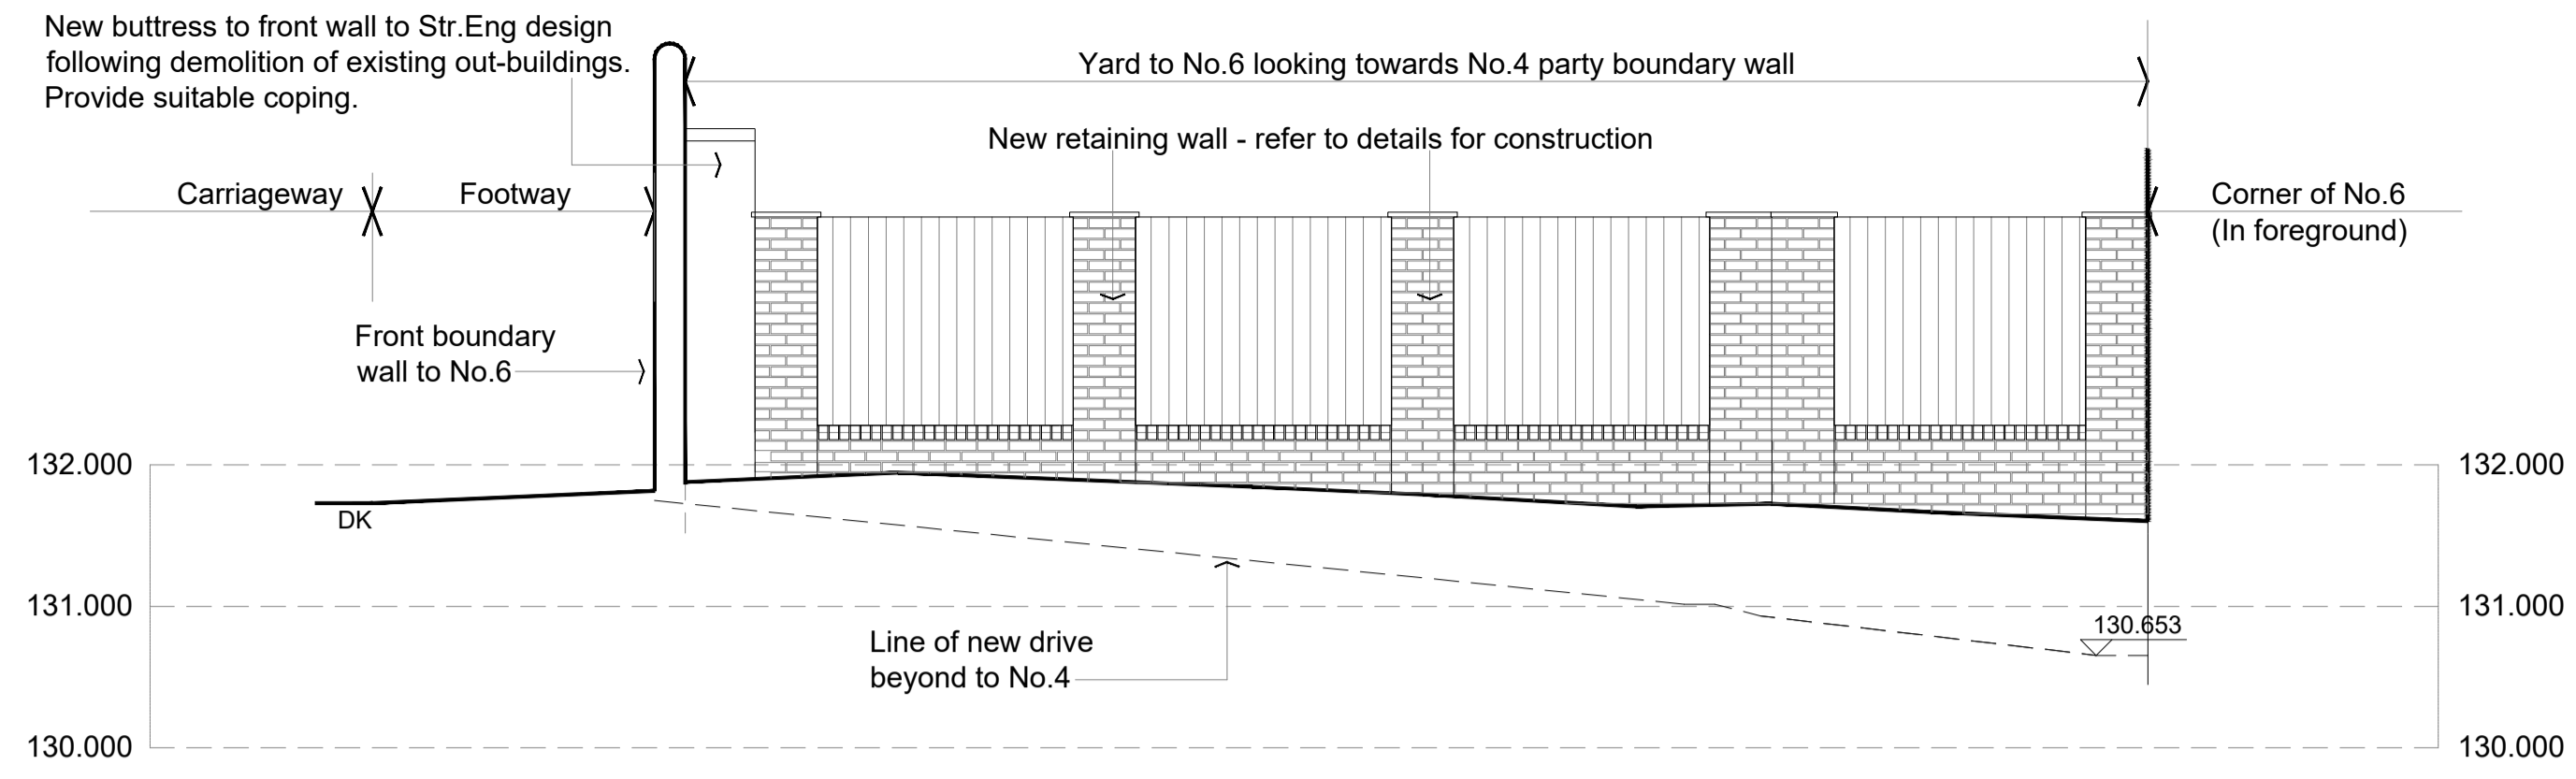


PROPOSED SECTION A-A  
Scale 1:50

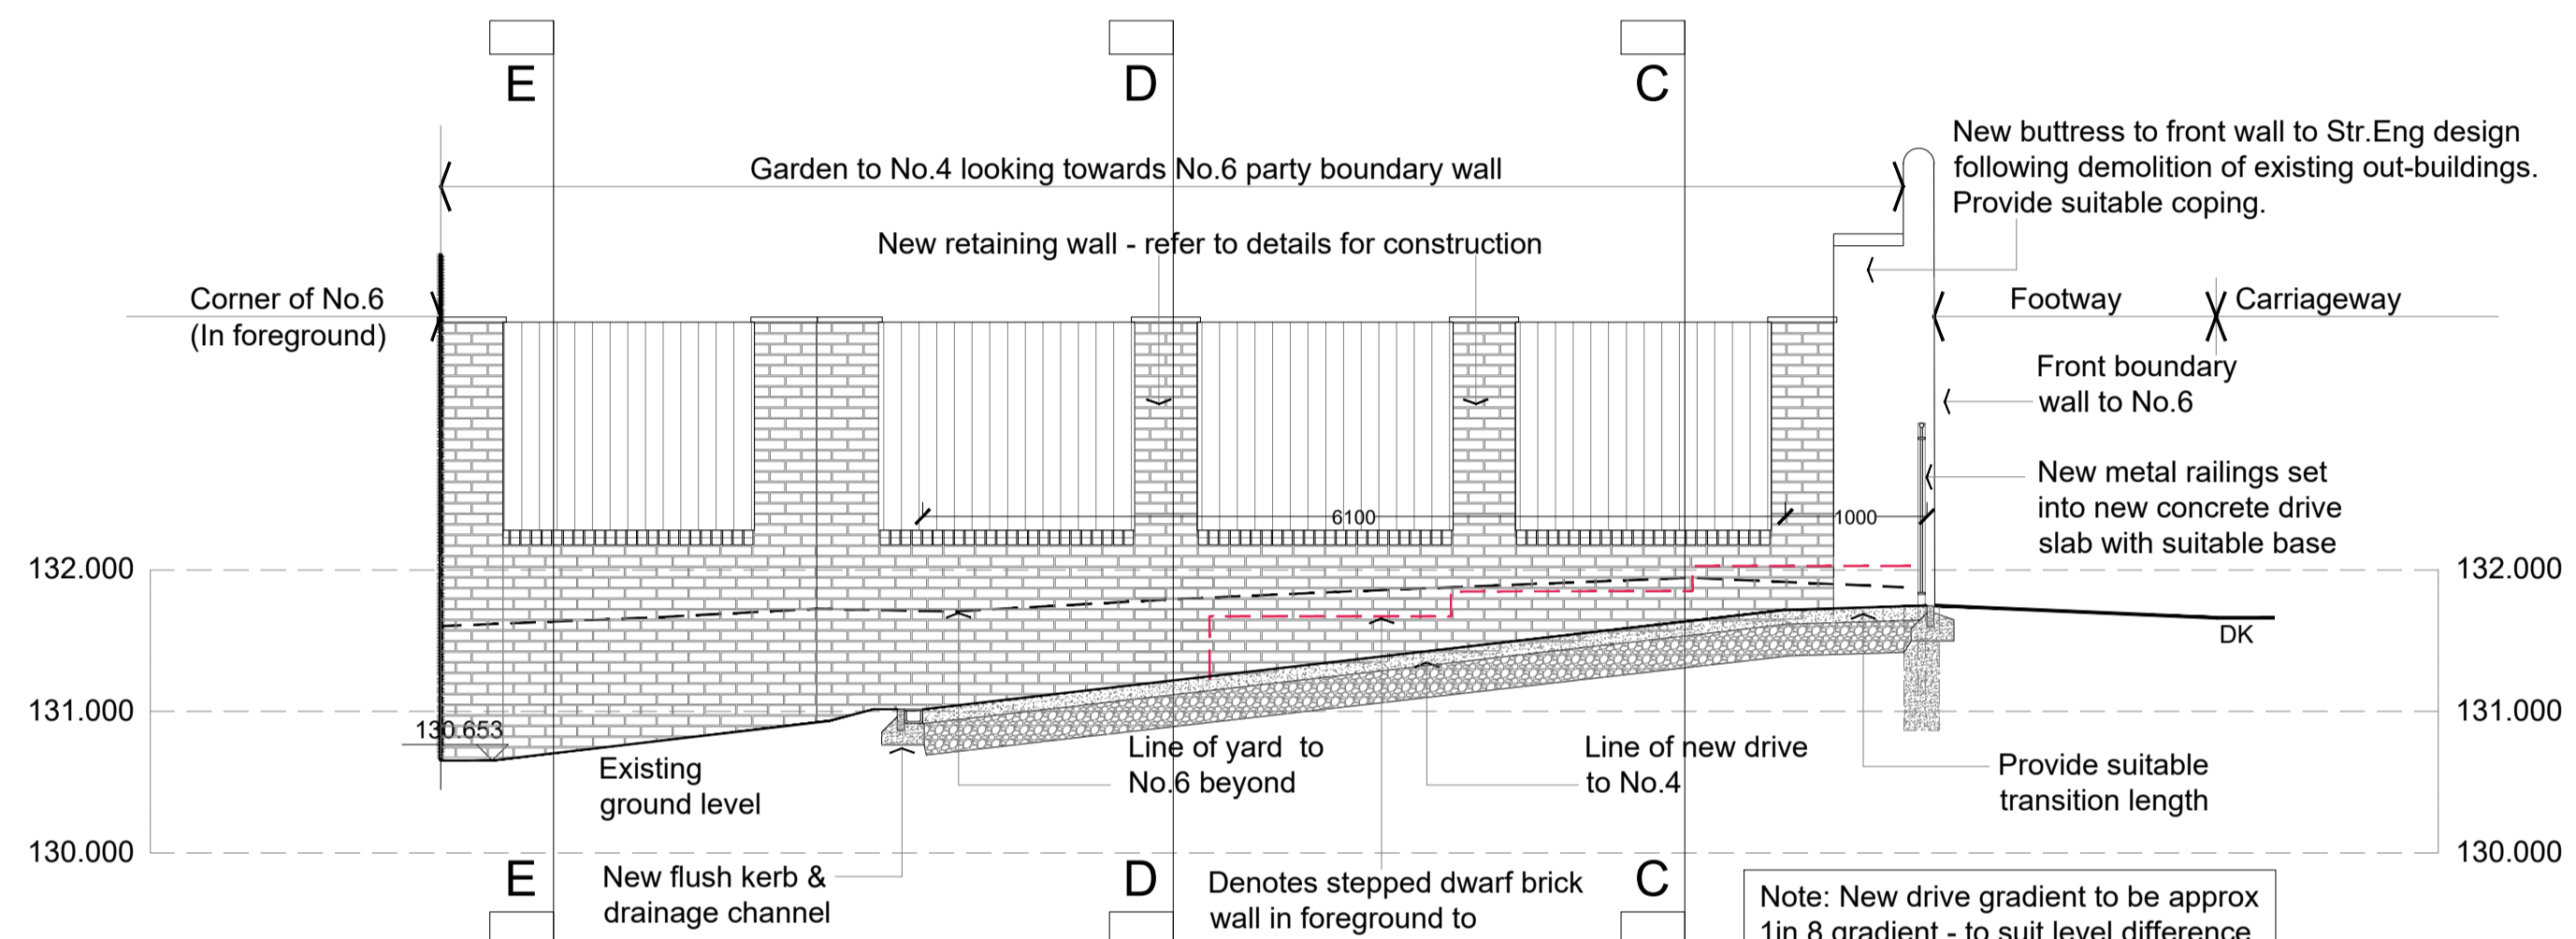


PROPOSED SECTION B-B  
Scale 1:50


Note: New drive gradient to be approx 1 in 8 gradient - to suit level difference from pavement to lower garden area. New gradient not to exceed 1 in 6. Exact levels / falls to be agreed on site following demolition.

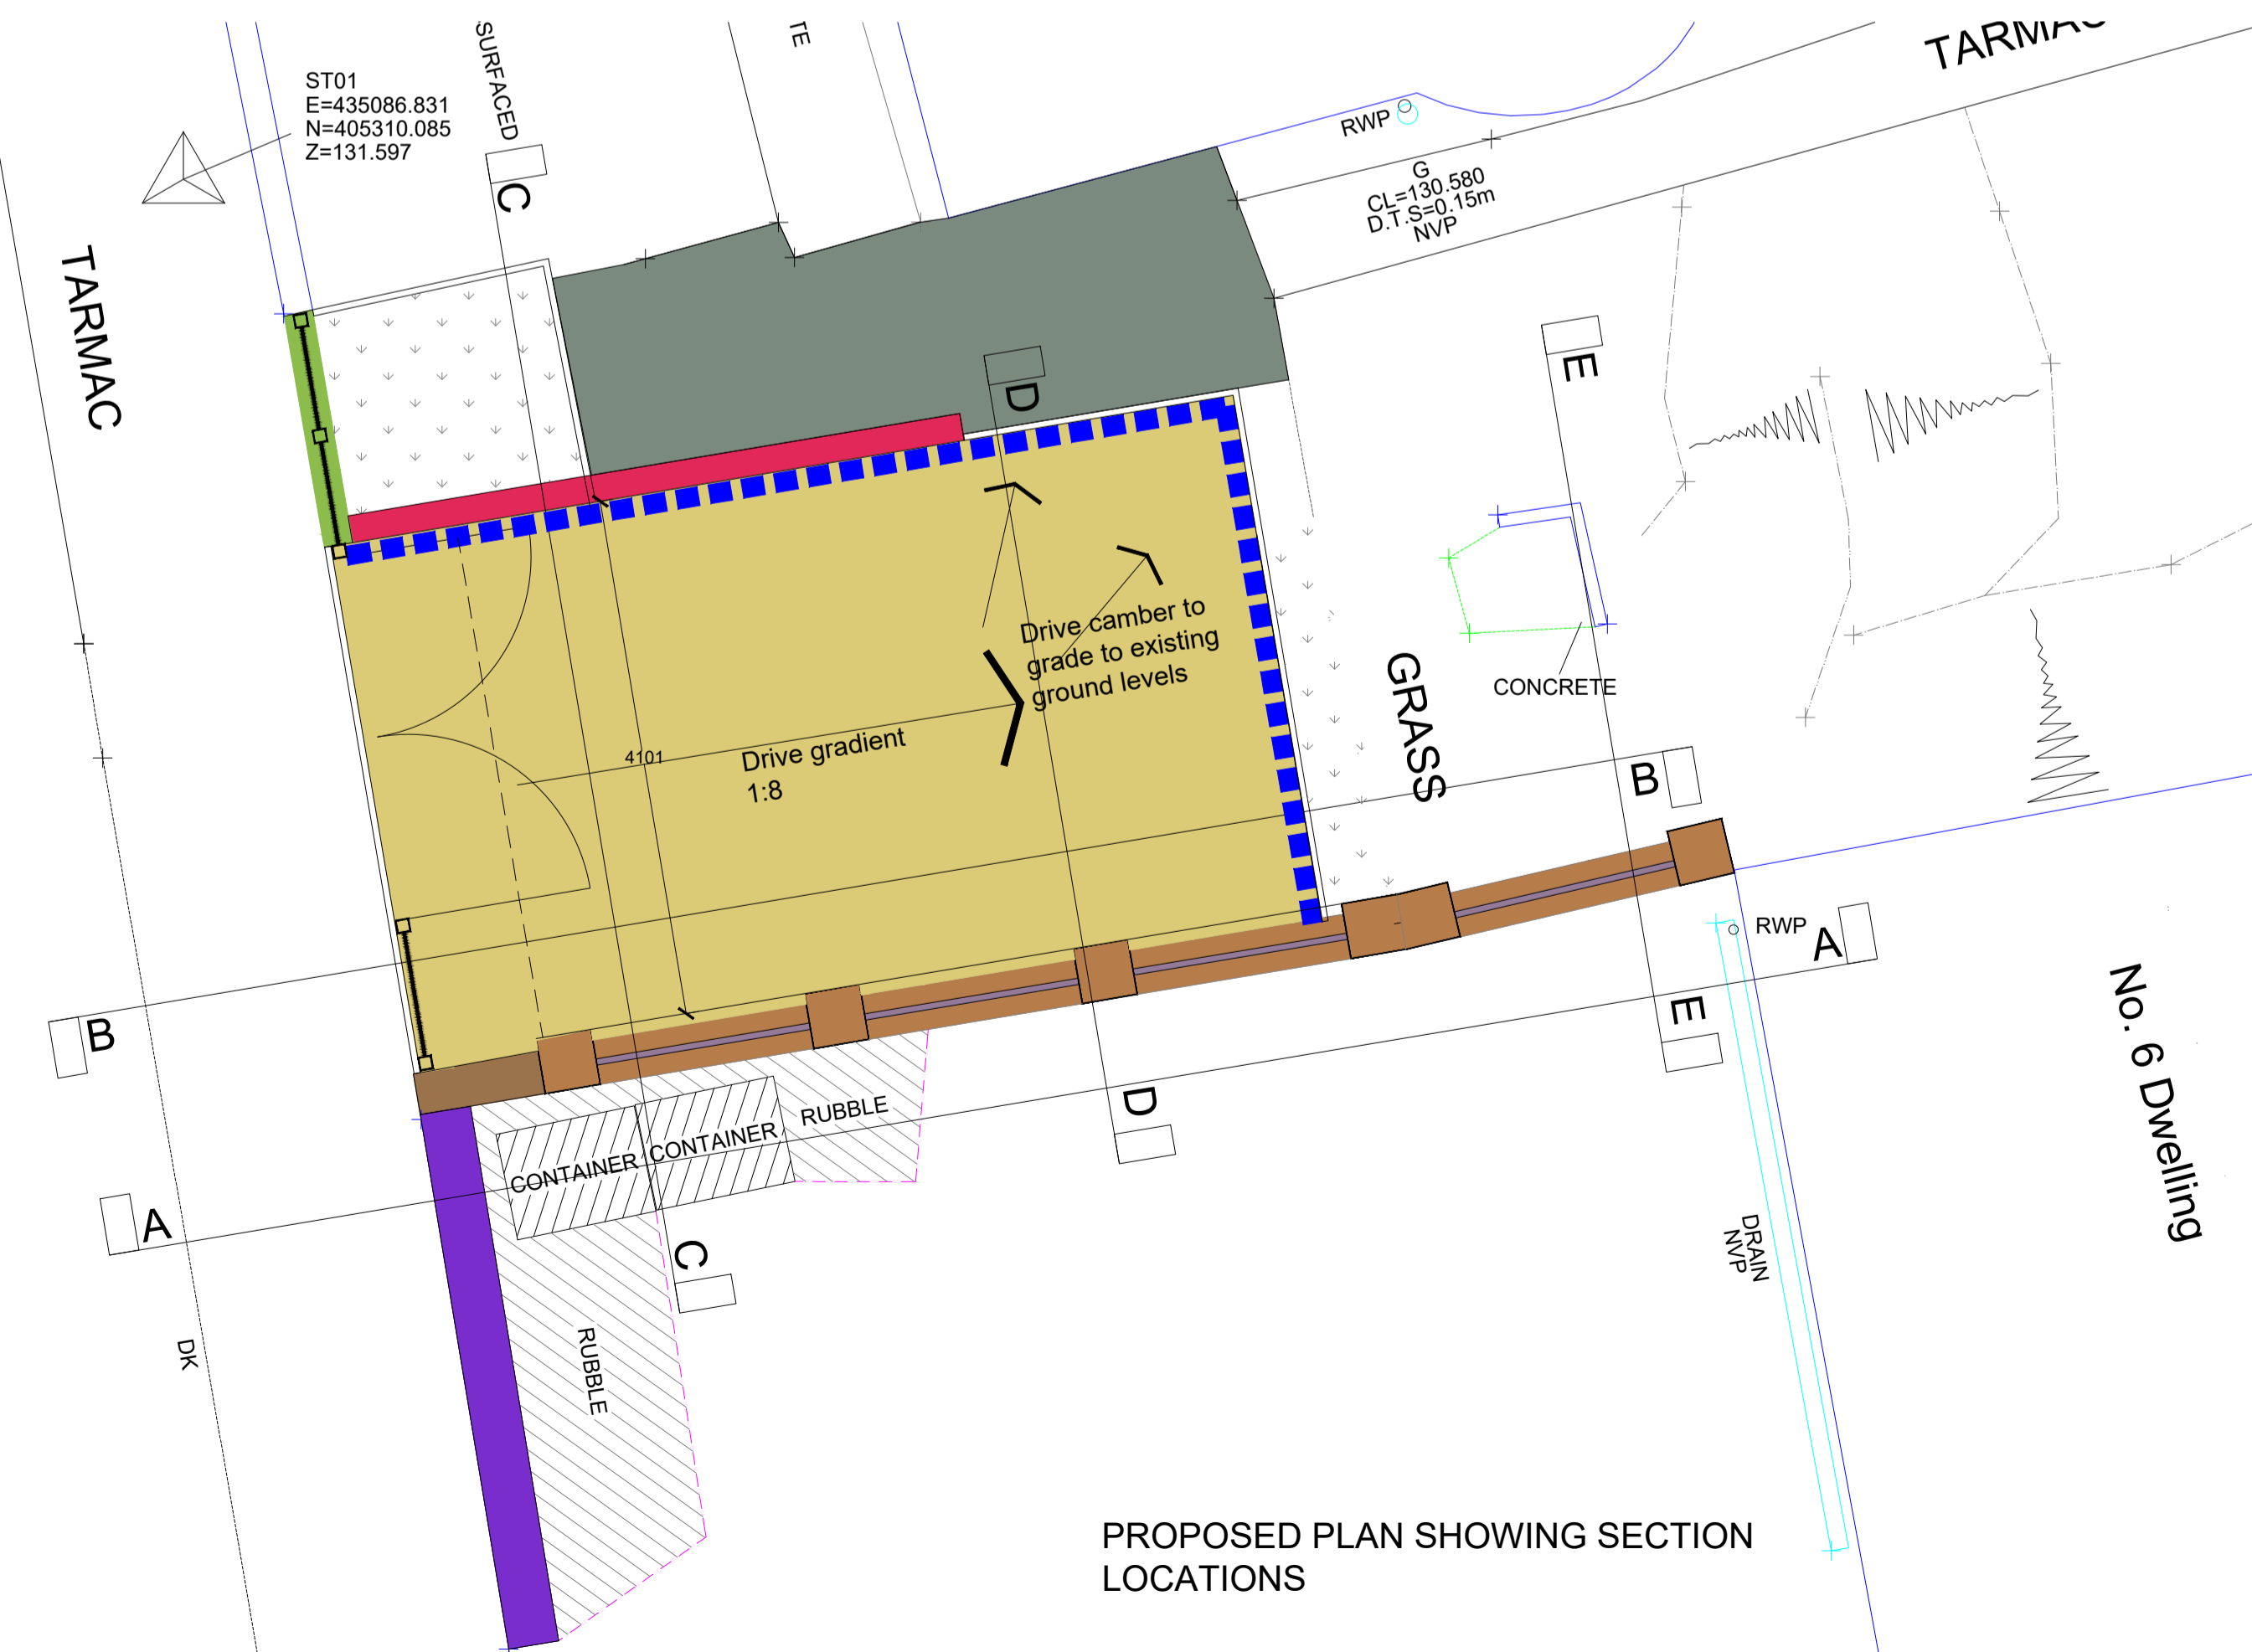


PROPOSED PLAN SHOWING SECTION LOCATIONS

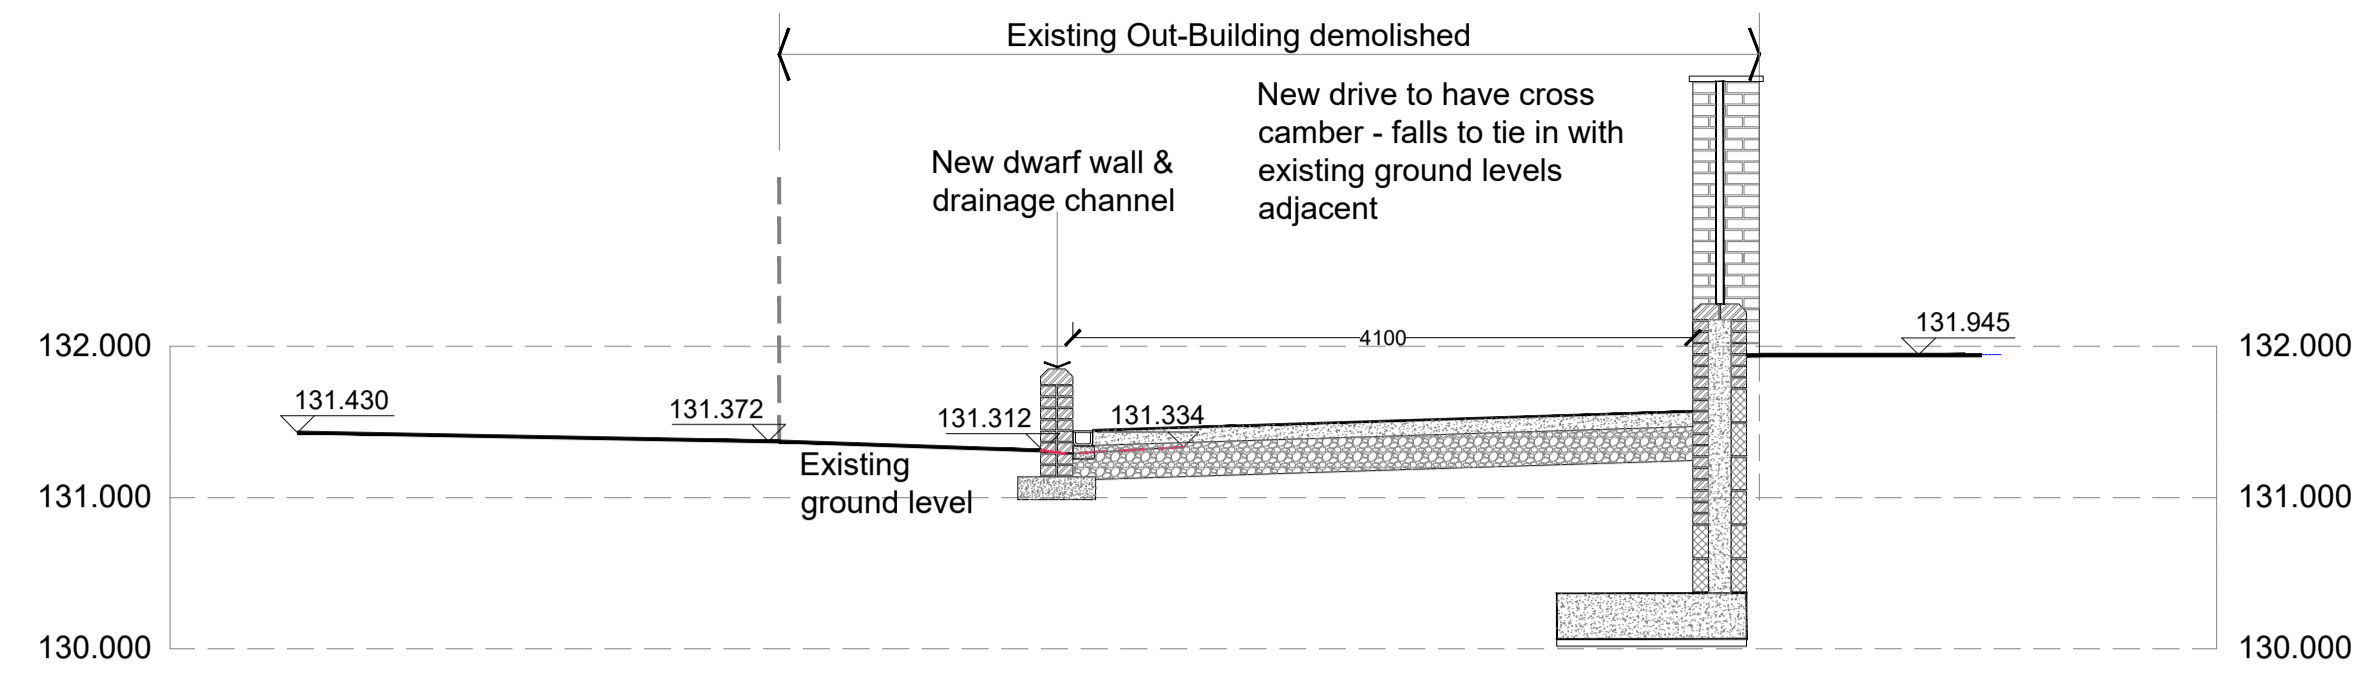


PROPOSED SECTION C-C  
Scale 1:50

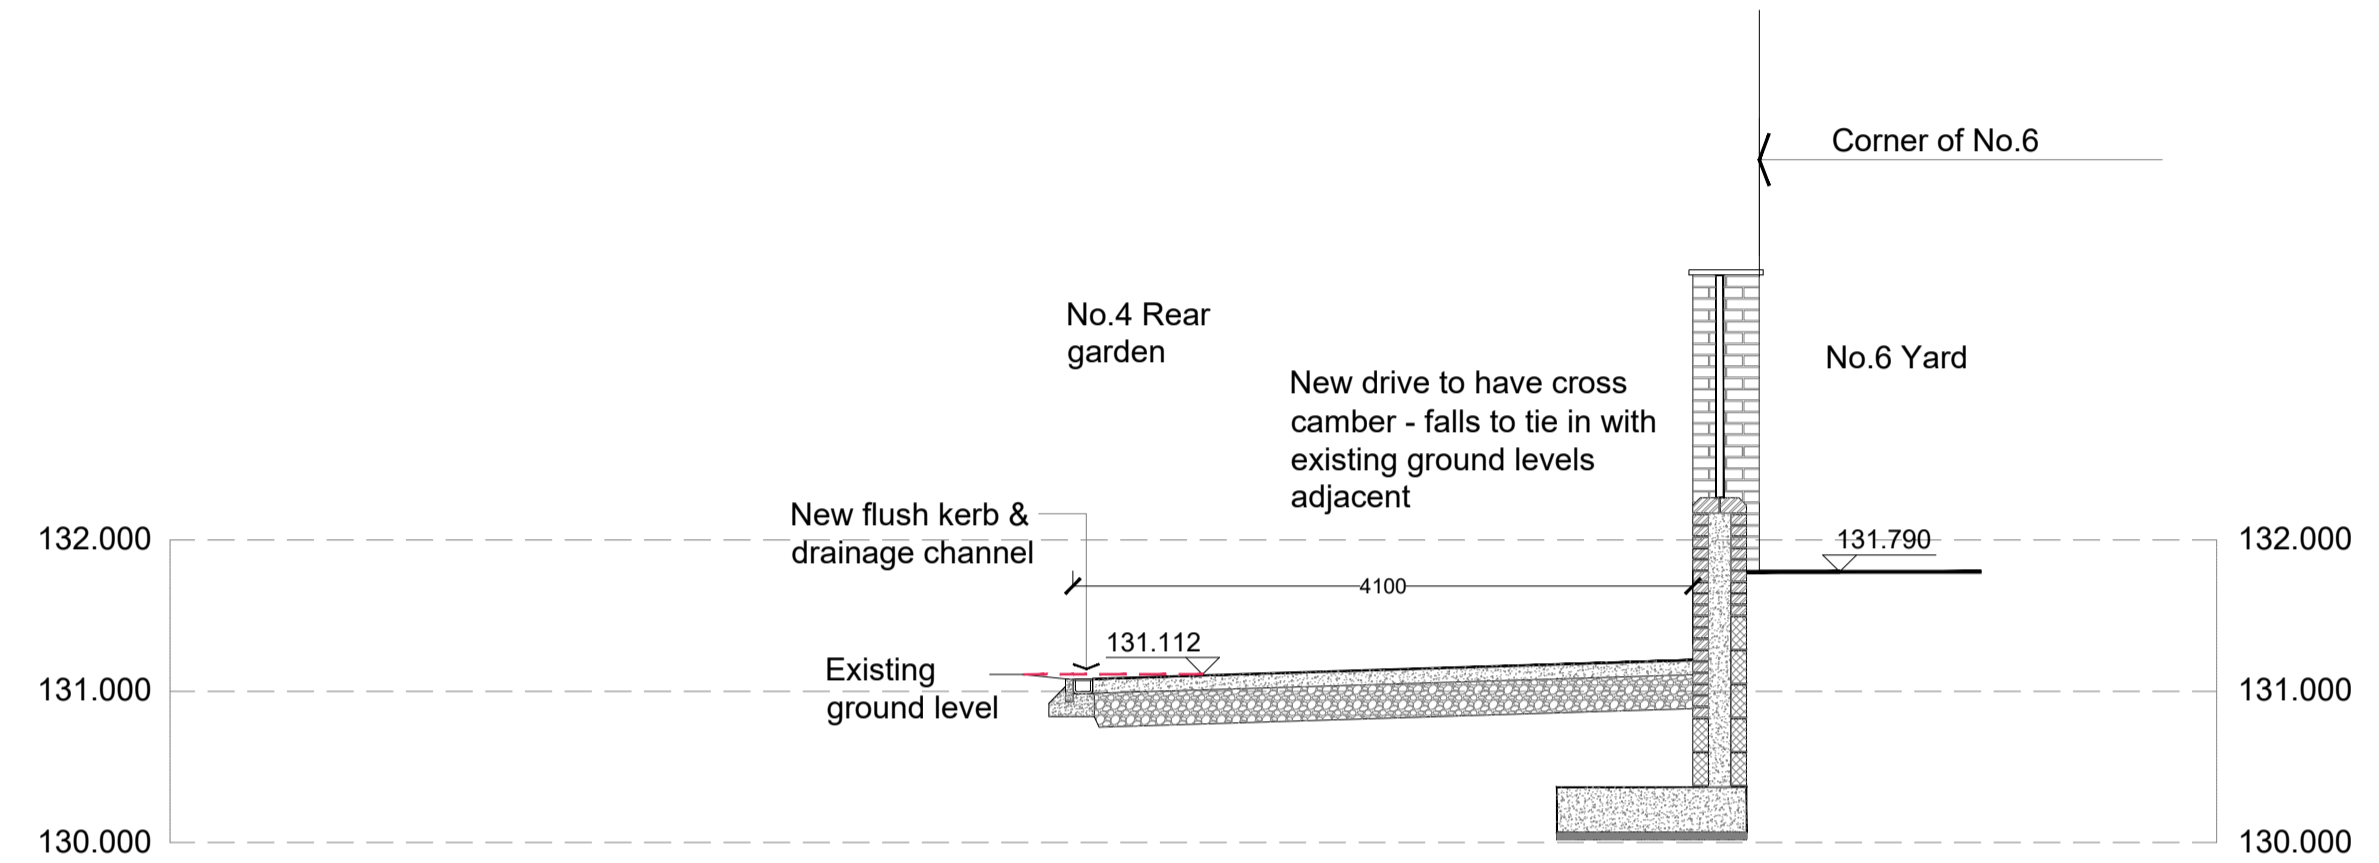

PROPOSED SECTION D-D  
Scale 1:50

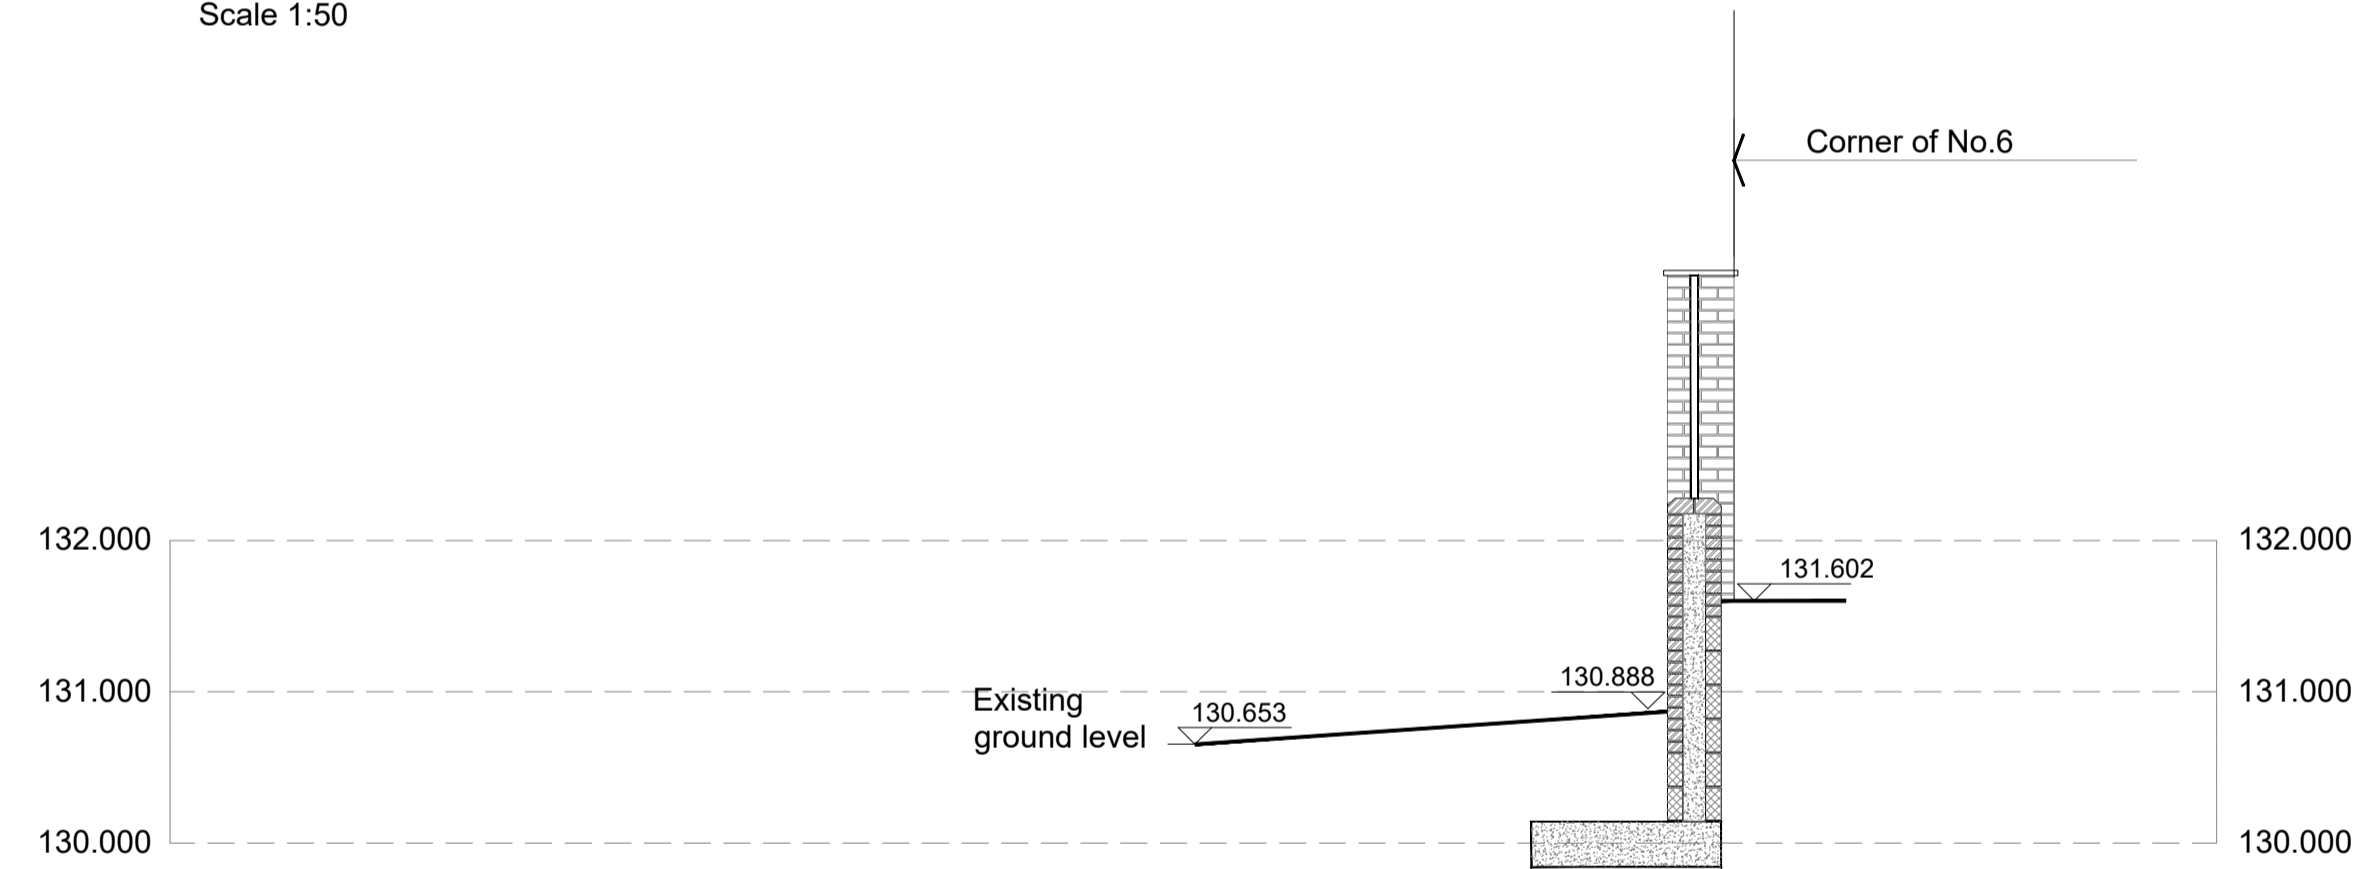


PROPOSED SECTION E-E  
Scale 1:50

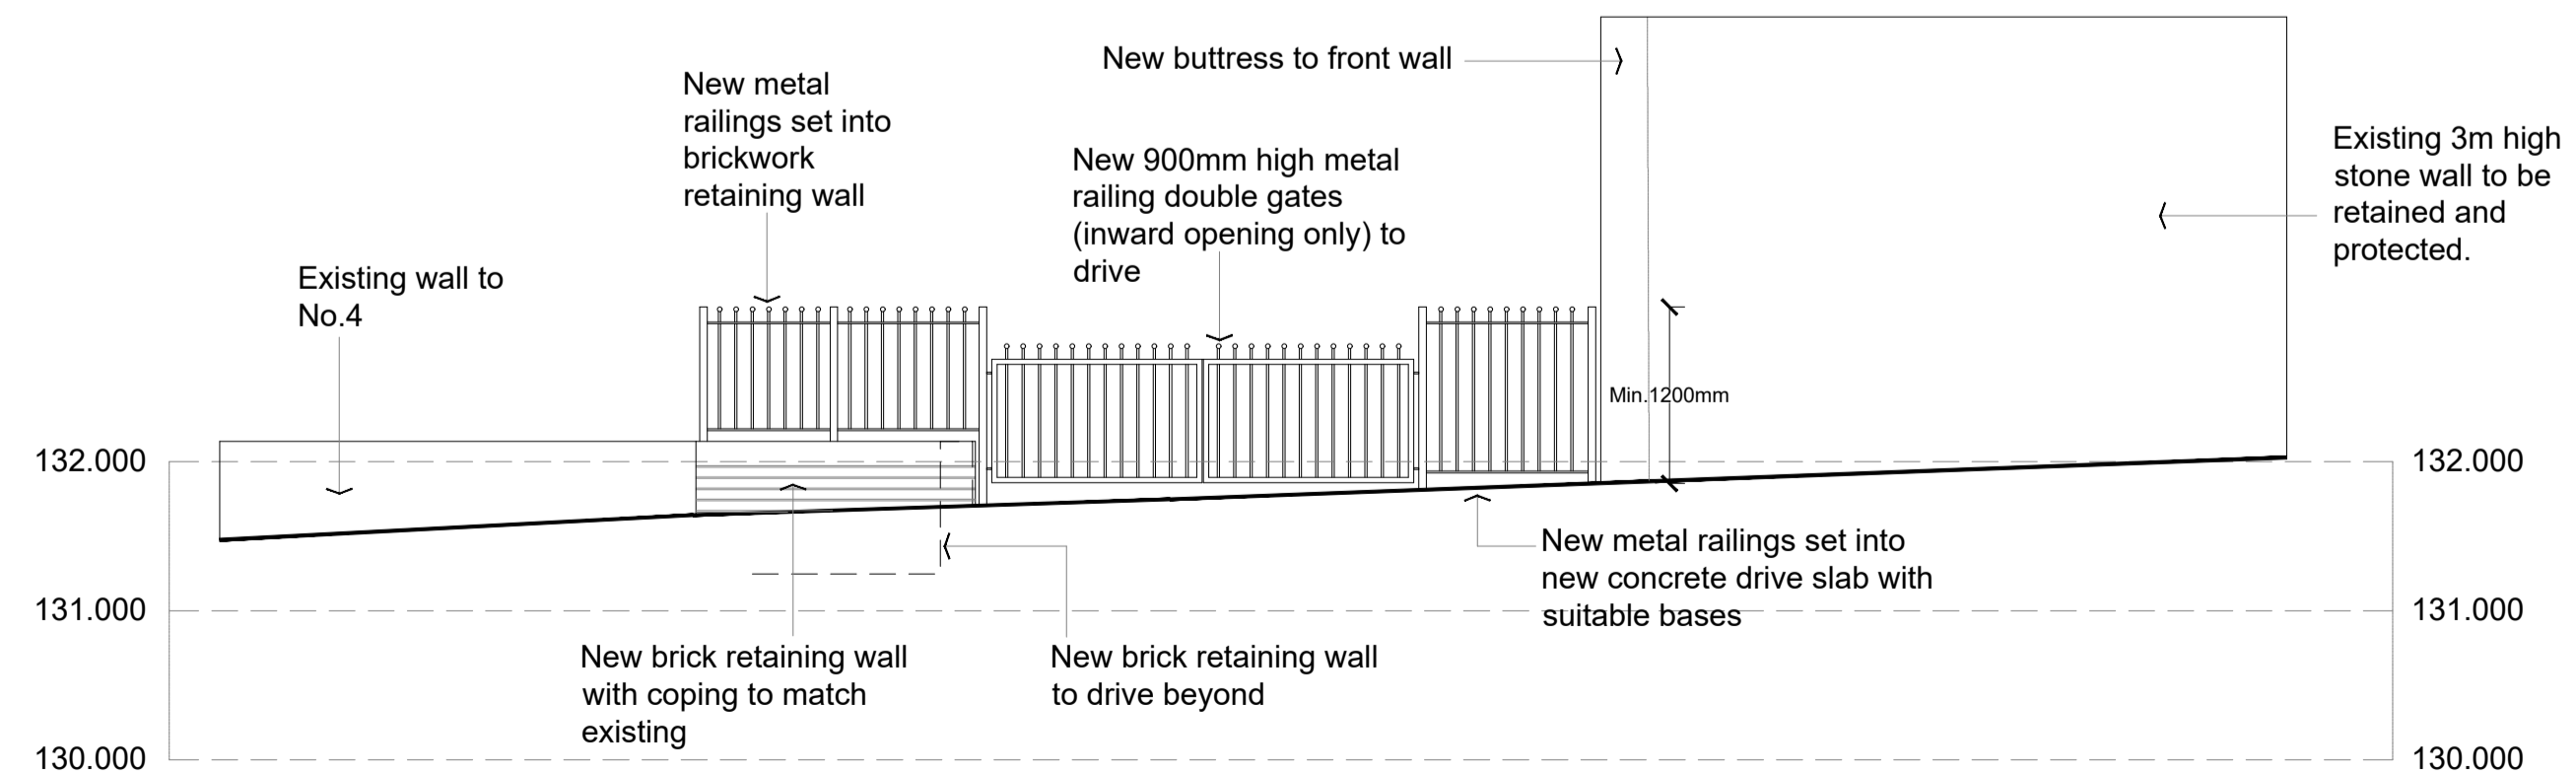

FRONT ELEVATION  
Scale 1:50

DO NOT SCALE FROM THIS DRAWING. ALL DIMENSIONS TO BE CHECKED ON SITE BY CONTRACTOR. REPORT ANY DISCREPANCIES TO DRAWING AUTHOR AND PROPERTY SERVICES TEAM. DRAWING OR CONTENTS SHOULD NOT BE DUPLICATED WITHOUT PRIOR CONSENT.

DRAWING TO BE READ IN CONJUNCTION WITH ALL OTHER PROJECT DOCUMENTS INCLUDING BUT NOT LIMITED TO DRAWINGS, SPECIFICATIONS, SCHEDULES

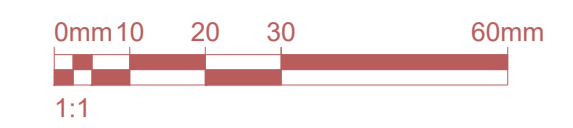

NOTES

P1	First Issue	13/06/24	MJY
Rev	Notes	Date	Issued By



SERVICE  
Berneslai Homes

PROJECT  
4 Upp Sheffield Road - Demolition of Out-Buildings / Boundary Wall Works

TITLE  
Proposed Site Sections (4.1m Wide Drive)

PROJECT REF 4 UppSheffRd	DRAWING REFERENCE 011	REV P1
SCALE 1:50	DISCIPLINE ARCHITECTURE	SHEET SIZE A1
PURPOSE OF ISSUE PRELIMINARY		Drawn MJY Checked XX