

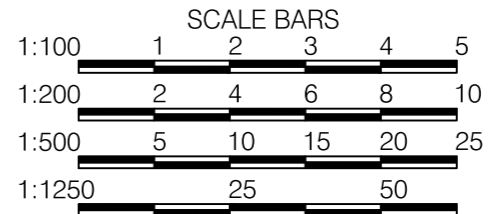


Drawing No.	Rev No.
MIC001 -001	


IF IN DOUBT ASK!

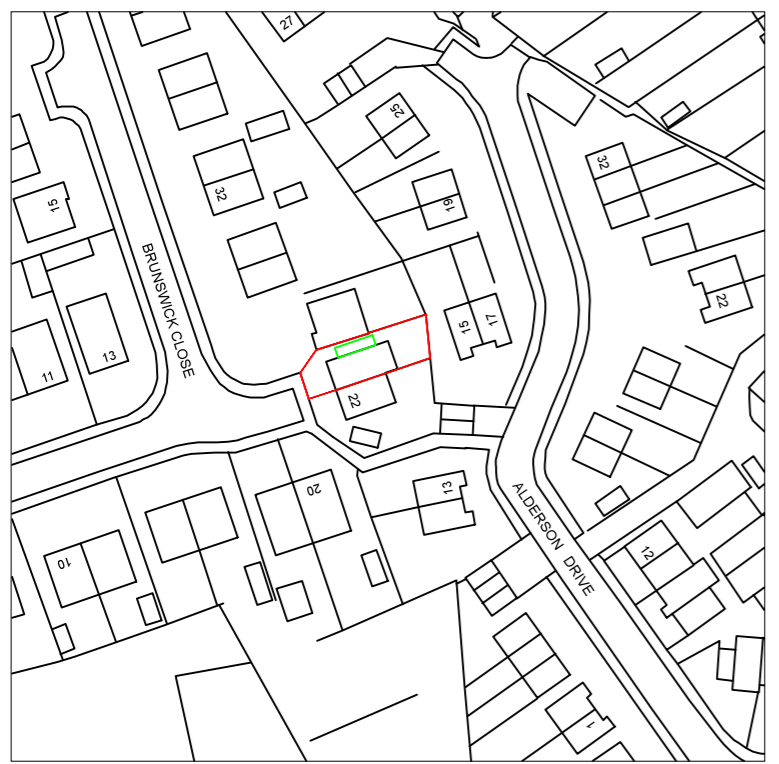

DO NOT SCALE: Contractor to check all dimensions and report any omissions or errors

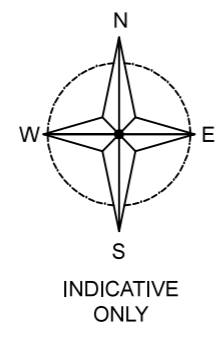

LOCATION PLAN
SCALE 1:1250 AT A3

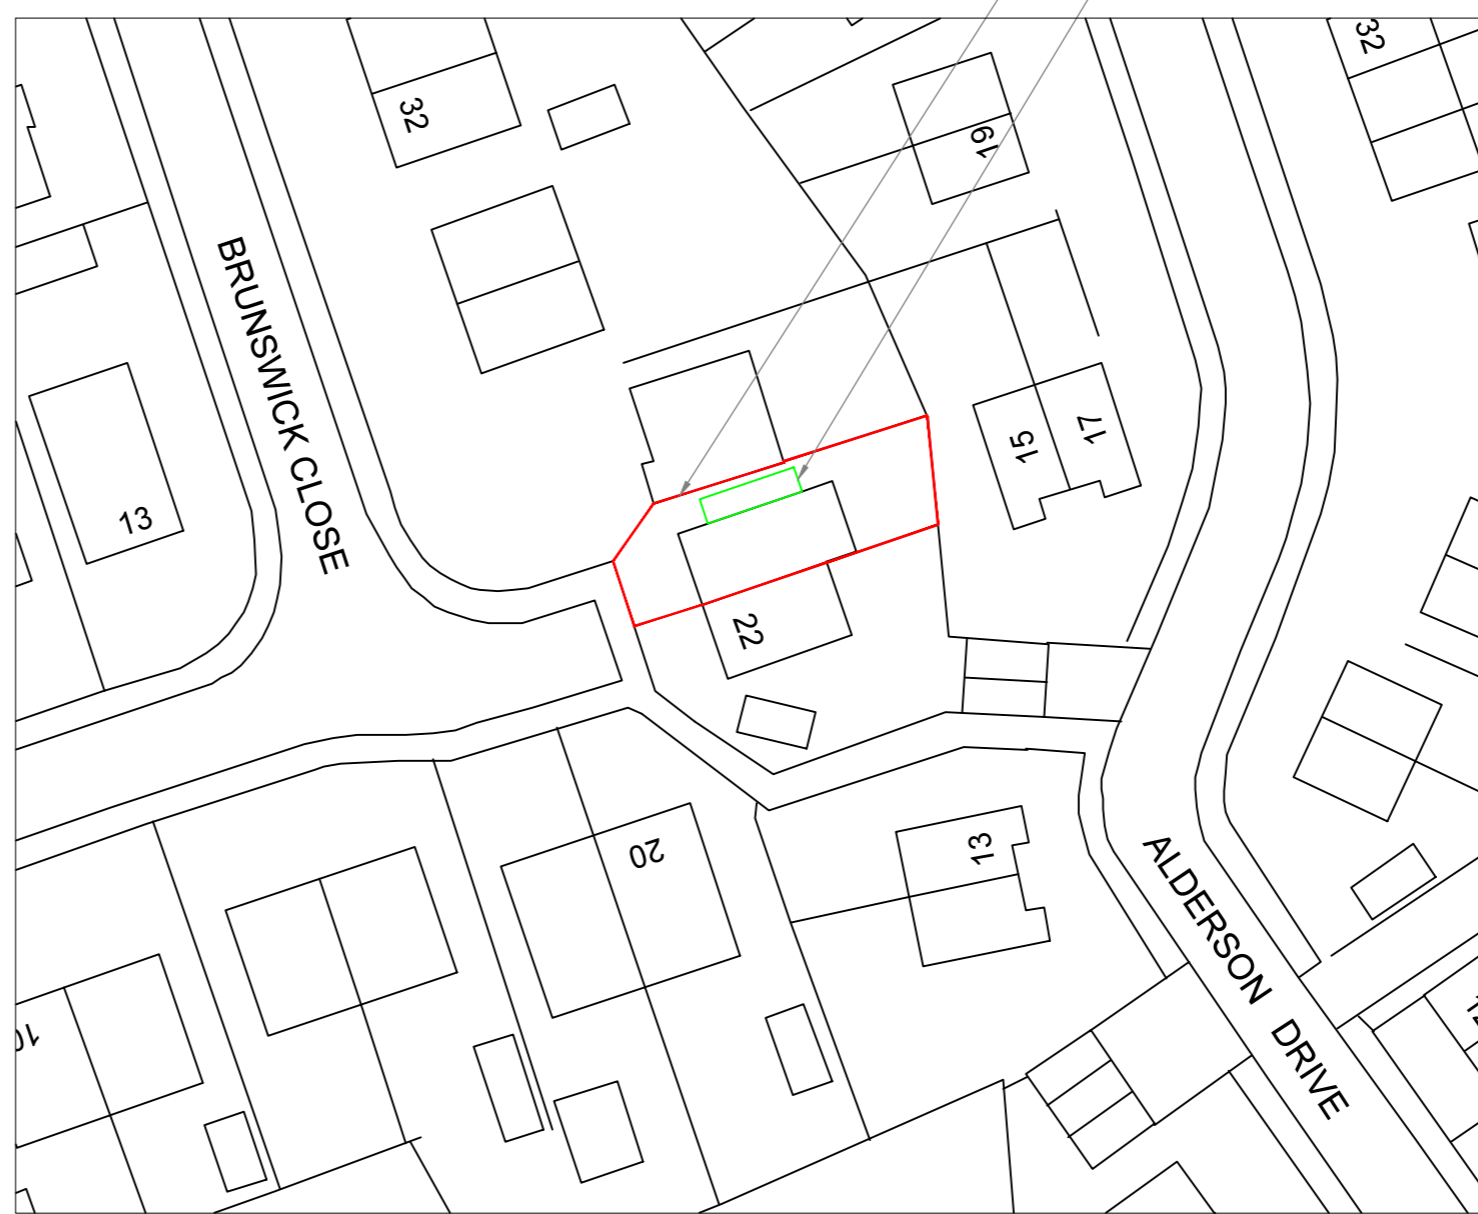

SITE PLAN
SCALE 1:500 AT A3

SITE AREA 154m²
PROPOSED EXTENSION AREA 11m²

NOTES

Rev	Description	By	Chk	App	Date
-----	-------------	----	-----	-----	------

JRB DESIGNS Ltd
1 Saville Road
Cudworth
Barnsley
S72 8LT
Tel: 01226 383542
Fax: 01226 380078
Mob: 07970 541192
Email: john@jrbdesigns.co.uk

This drawing is copyright. © jrbdesigns Ltd.

Client **MR. I COATES**

Drawing Title **SITE PLANS**

Address **24 BRUNSWICK CLOSE
SMITHIES
BARNSELY
S71 1NQ**

Project Title **PROPOSED TWO STOREY
SIDE EXTENSION**

Purpose of Issue: **PLANNING**

Drawing Status **FIRST ISSUE**

Scale at A3 AS SHOWN	Drawn By JRB	Date 26/02/2026
Checked By	Date 26/02/2026	Approved By Date 26/02/2026

Project No. MIC001	Drawing No. 001	Revision -
------------------------------	---------------------------	----------------------

APPROVAL INFORMATION TENDER CONTRACT CONSTRUCTION