

Mr P BURHAM
732 DONCASTER ROAD
ARDSLEY
BARNSELY
SOUTH YORKS

PLANNING
APPLICATION

CONTENTS

1. LOCATION PLAN @ 1 : 1250
2. BLOCK PLAN @ 1 : 150
3. ARCHITECTURAL DRAWINGS

PREPARED BY :

QUILL ARCHITECTURE

Chapelfield House,
25 Hough Lane, Wombwell, Barnsley,
South Yorkshire, S73 0DP,




Produced 10.07.2007 from the Ordnance Survey National Geographic Database and incorporating surveyed revision available at this date. © Crown Copyright 2007.

Reproduction in whole or part is prohibited without the prior permission of Ordnance Survey.

Ordnance Survey and the OS Symbol are registered trademarks and OS Sitemap is a trademark of Ordnance Survey, the national mapping agency of Great Britain.

The representation of a road, track or path is no evidence of a right of way.

The representation of features as lines is no evidence of a property boundary.

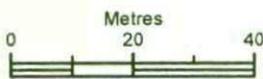


Scale 1:1250

Supplied by: **Outlet User**
 Serial number: 00461800
 Centre coordinates: 438583 405710


Further information can be found on the OS Sitemap Information leaflet or the Ordnance Survey web site:
www.ordnancesurvey.co.uk

732 DONCASTER RD
ARDSLEY
BARNSELY
S71 5ER

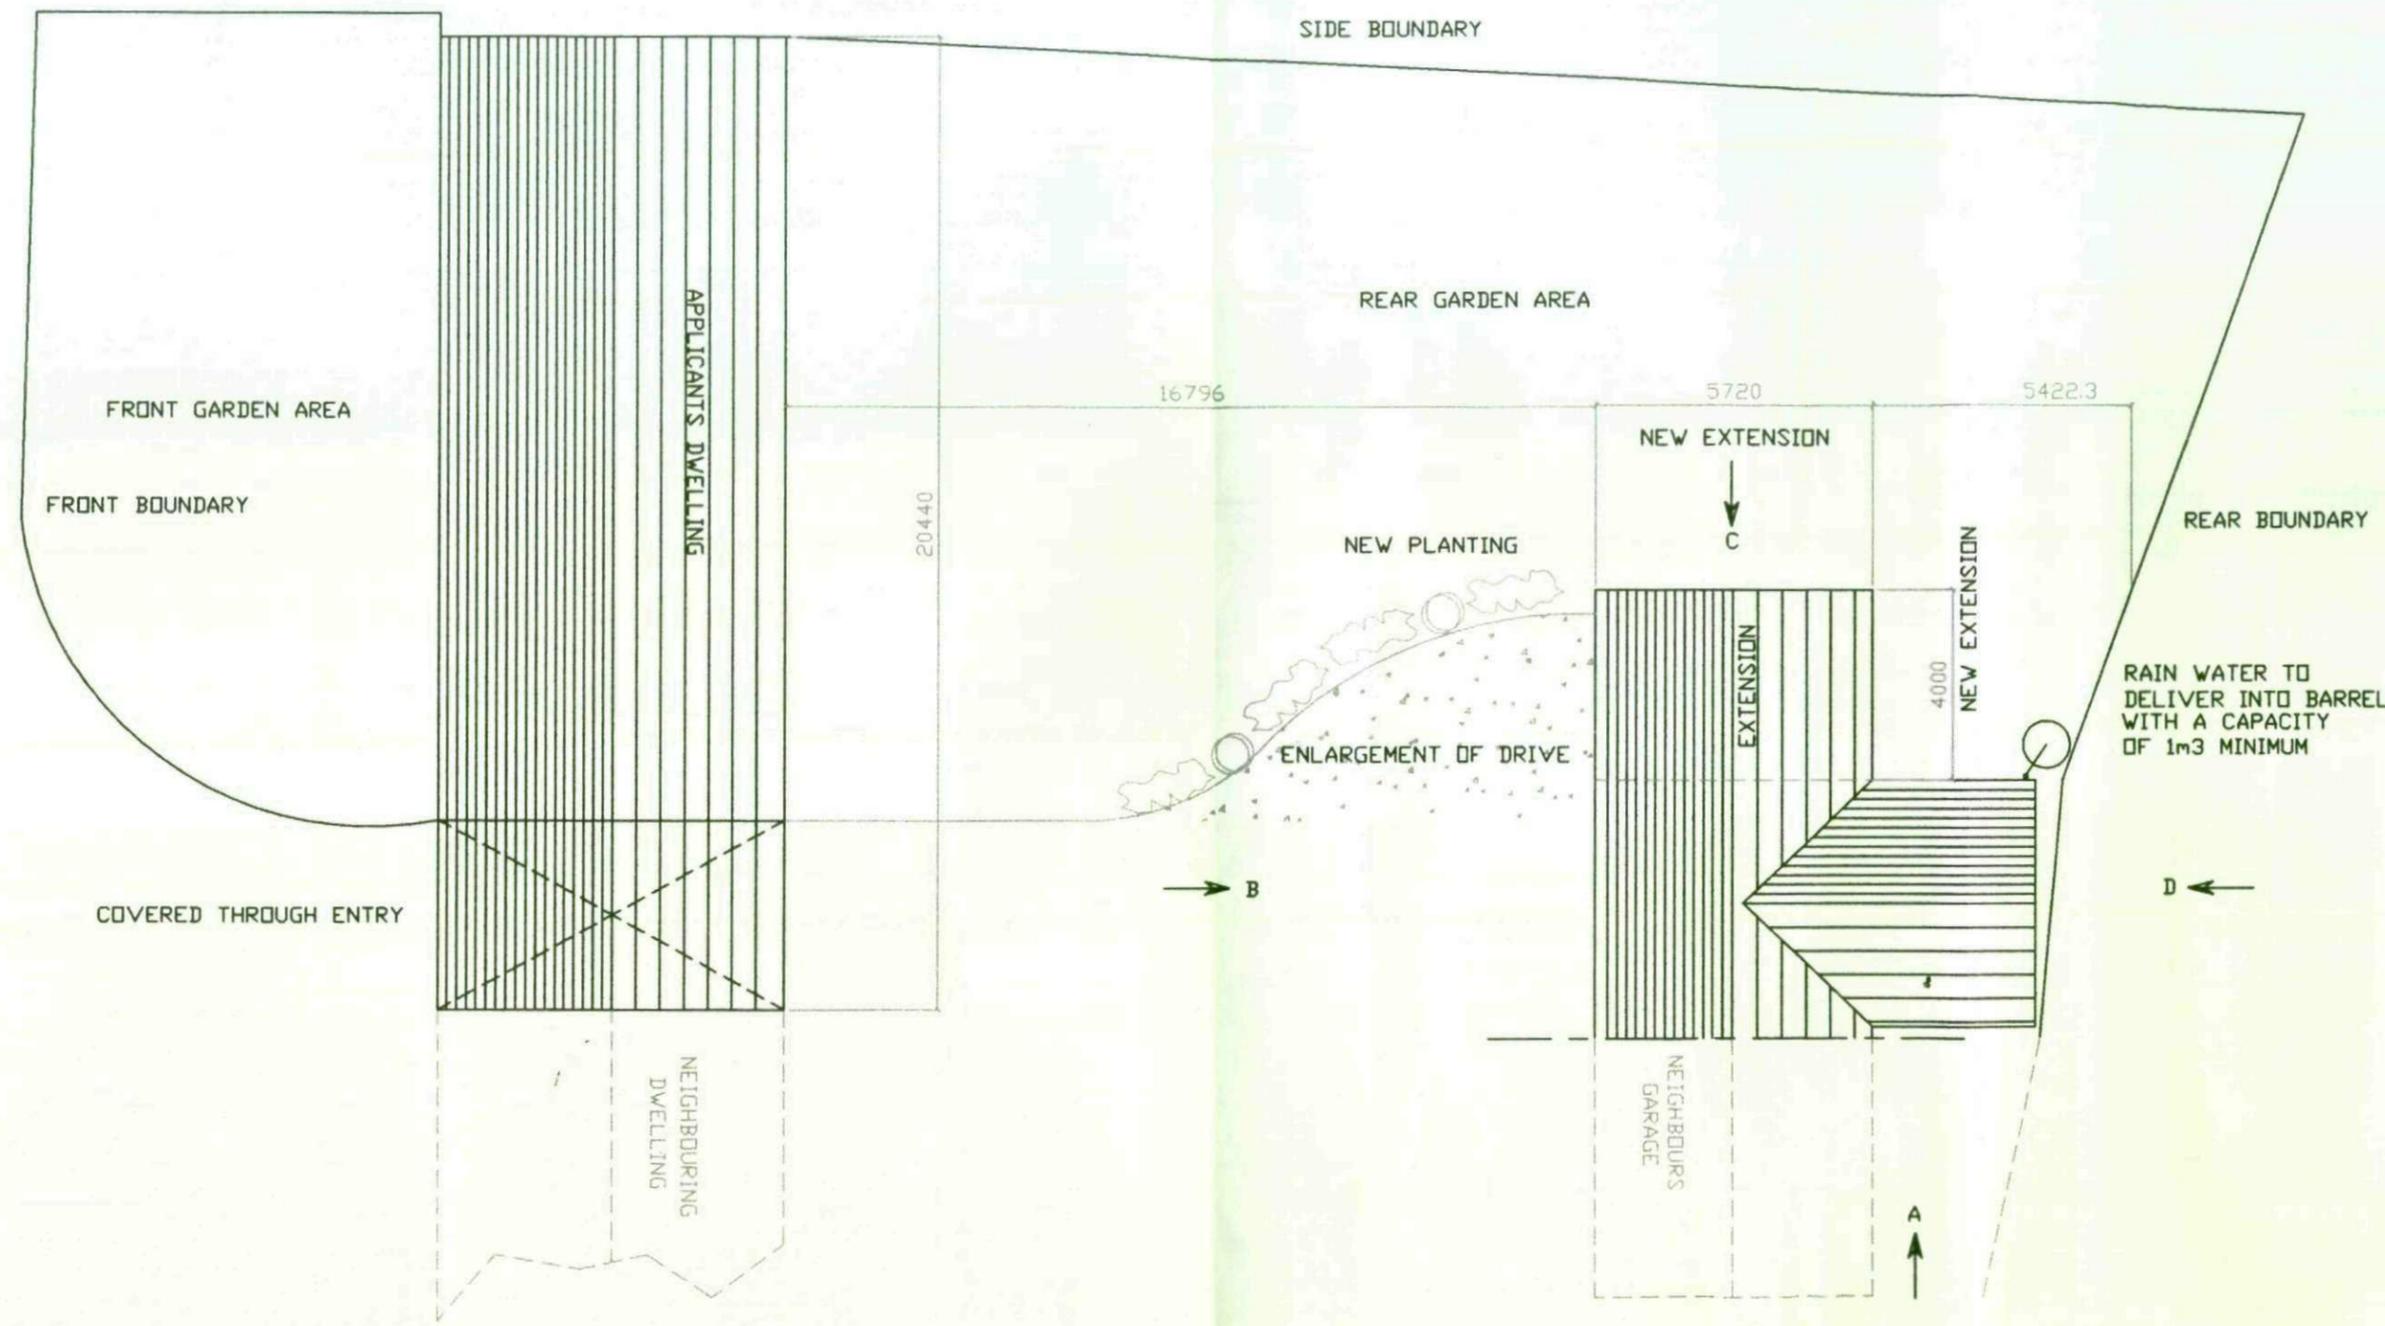


CLIENT
 MR P BURNHAM
 732 DONCASTER ROAD
 ARDSLEY, BARNSLEY, SOUTH YORKS

TITLE
 BLOCK PLAN SHOWING SITE LAYOUT

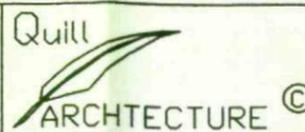

THIS DRAWING IS COPYRIGHT AND MUST NOT BE USED OR DISCLOSED IN ANY WAY EXCEPT WHERE AUTHORIZED IN WRITING BY QUILL ARCHITECTURE.
 TELEPHONE (01226) 755446 REG No 5210984

SCALE 1 : 150	DRAWN AD
DATE 01/11/09	REV
DRG No CAD/QA/001	

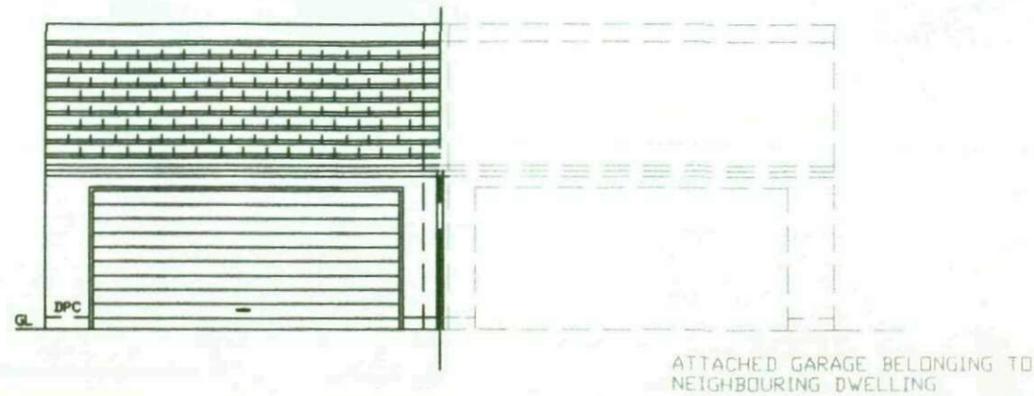


FRONT ELEVATION
FACING REAR OF DWELLING
ON ARROW "B" BLOCK PLAN



SIDE ELEVATION
FACING APPLICANTS REAR GARDEN
ON ARROW "C" BLOCK PLAN



REAR ELEVATION
ON ARROW "D" BLOCK PLAN

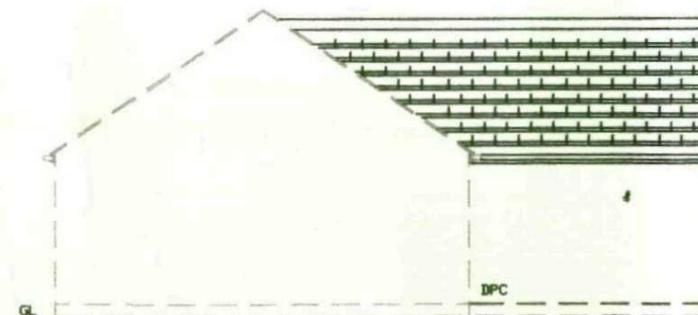

SIDE ELEVATION
FACING NEIGHBOURS
ON ARROW "A" BLOCK PLAN


CLIENT
MR P BURNHAM
732 DONCASTER ROAD
ARDSLEY, BARNSELY, SOUTH YORKS

TITLE
EXISTING ELEVATIONS

Quill
ARCHTECTURE ©

THIS DRAWING IS COPYRIGHT AND MUST NOT BE USED OR DISCLOSED IN ANY WAY EXCEPT WHERE AUTHORIZED IN WRITING BY QUILL ARCHITECTURE.
TELEPHONE (01226) 755446 REG No 5210984

SCALE 1 : 100	DRAWN AD
DATE 01/11/09	REV
DRG No CAD/QA/002	

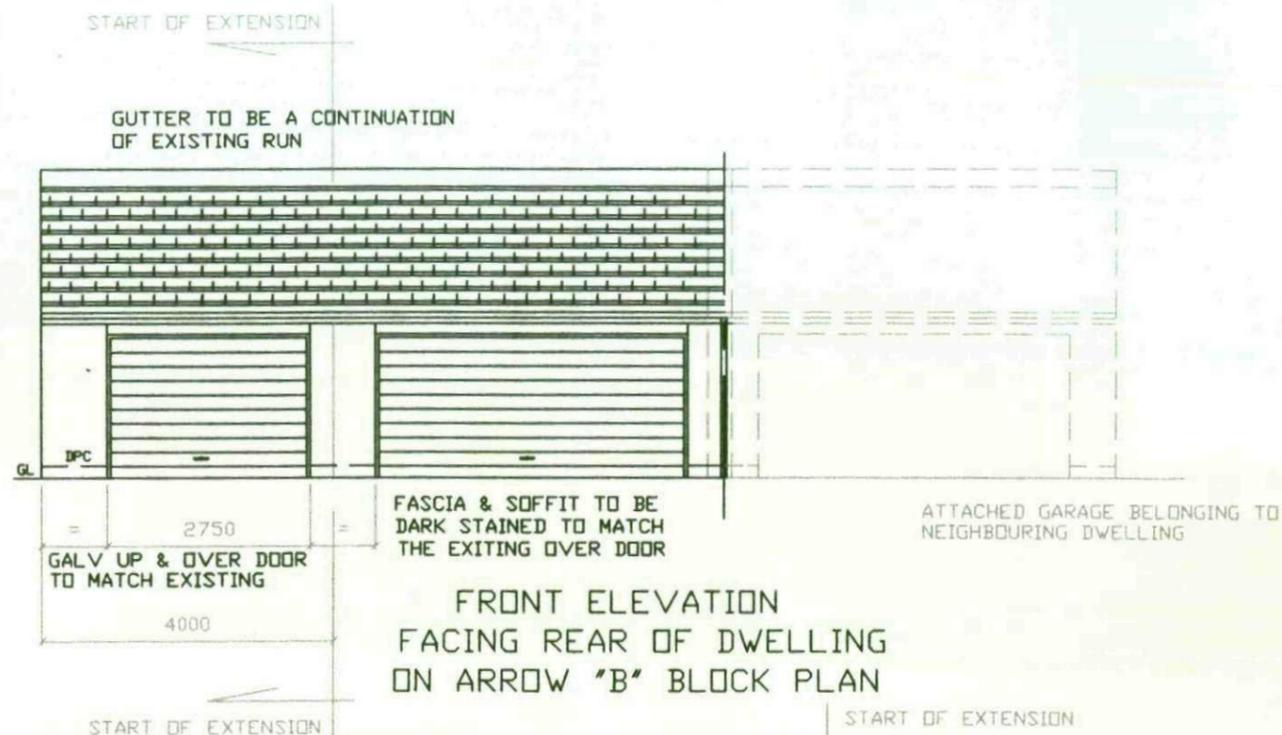


FRONT ELEVATION
FACING REAR OF DWELLING
ON ARROW "B" BLOCK PLAN



SIDE ELEVATION
FACING APPLICANTS REAR GARDEN
ON ARROW "C" BLOCK PLAN

REFIT WINDOW PROVIDE EXTERNAL CONCRETE LINTEL OVER TO OUTER LEAF. PROVIDE CATNIC LINTEL TO INNER LEAF SEE SPEC

ELEVATION FINISHED IN STONEMWORK WITH WEATHER STRUCK POINTING

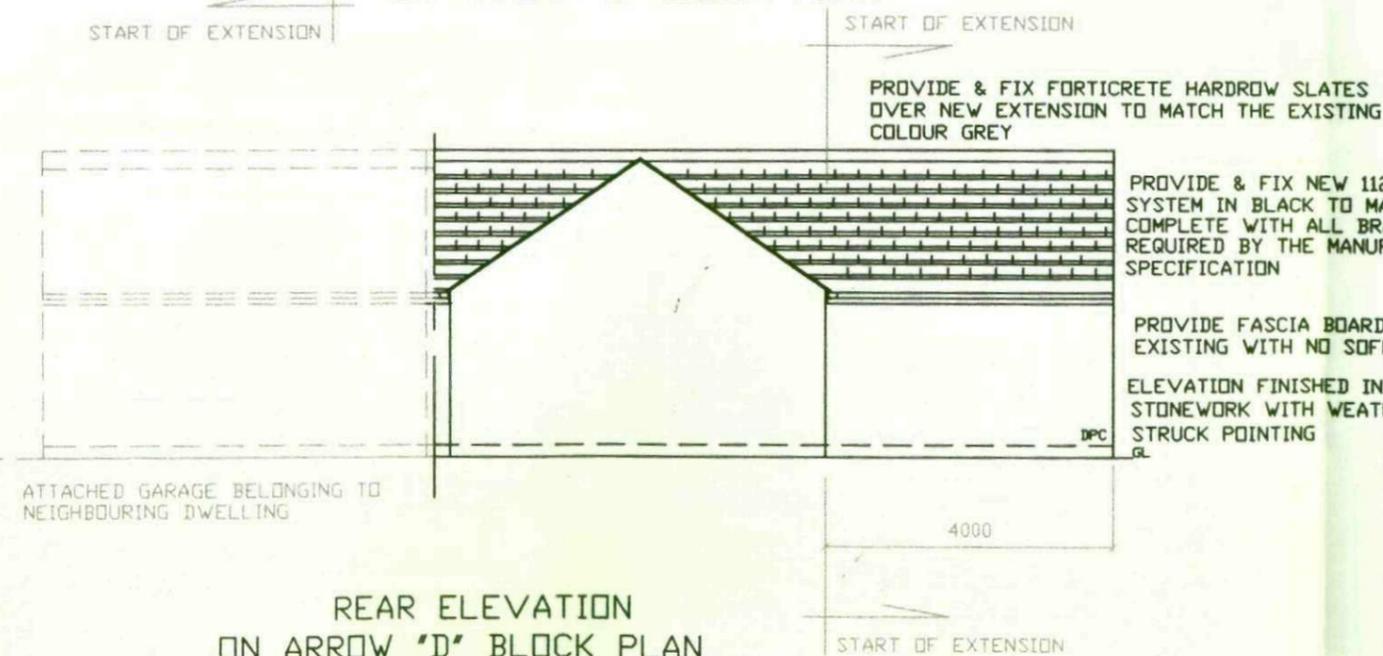


REAR ELEVATION
ON ARROW "D" BLOCK PLAN

PROVIDE & FIX FORTICRETE HARDROW SLATES OVER NEW EXTENSION TO MATCH THE EXISTING COLOUR GREY

PROVIDE & FIX NEW 112 x 60mm UPVC GUTTER SYSTEM IN BLACK TO MATCH THE EXISTING COMPLETE WITH ALL BRACKETS & FIXINGS AS REQUIRED BY THE MANUFACTURERS SPECIFICATION

PROVIDE FASCIA BOARD AS EXISTING WITH NO SOFFIT

ELEVATION FINISHED IN STONEMWORK WITH WEATHER STRUCK POINTING

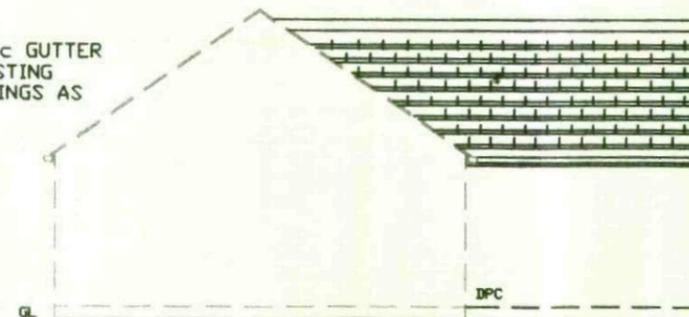

SIDE ELEVATION
FACING NEIGHBOURS
ON ARROW "A" BLOCK PLAN


CLIENT
MR P BURNHAM
732 DONCASTER ROAD
ARDSLEY, BARNSELY, SOUTH YORKS

TITLE
PROPOSED ELEVATIONS




THIS DRAWING IS COPYRIGHT AND MUST NOT BE USED OR DISCLOSED IN ANY WAY EXCEPT WHERE AUTHORIZED IN WRITING BY QUILL ARCHITECTURE.
TELEPHONE (01226) 755446 REG No 5210984

SCALE 1 : 100	DRAWN A1
DATE 01/11/09	REV
DRG No CAD/QA/003	

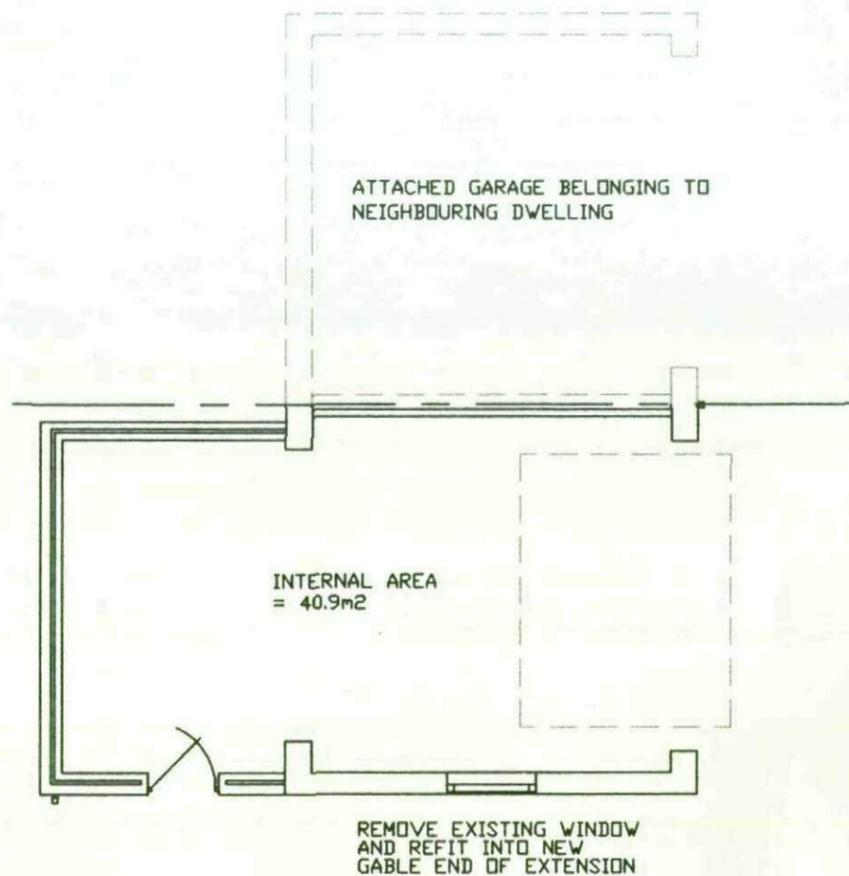

EXISTING FLOOR LAYOUT

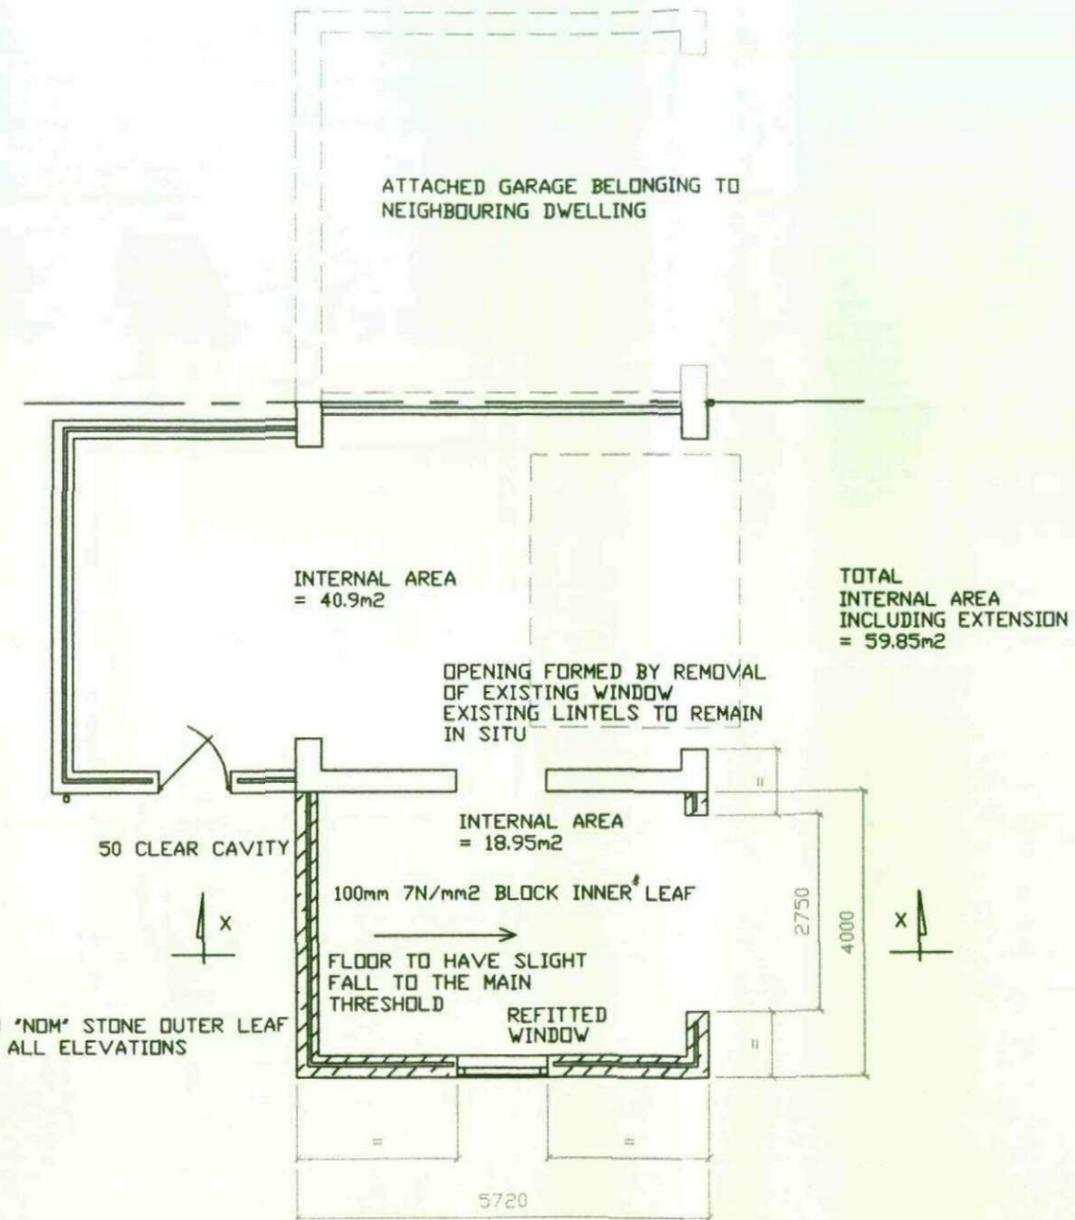

PROPOSED FLOOR LAYOUT

CLIENT
 MR P BURNHAM
 732 DONCASTER ROAD
 ARDSLEY, BARNSELY, SOUTH YORKS

TITLE
 EXISTING AND PROPOSED FLOOR PLANS



THIS DRAWING IS COPYRIGHT AND MUST NOT BE USED OR DISCLOSED IN ANY WAY EXCEPT WHERE AUTHORIZED IN WRITING BY QUILL ARCHTECTURE.
 TELEPHONE (01226) 755446 REG No 5210984

SCALE 1 : 100	DRAWN AD
DATE 01/11/09	REV
DRG No CAD/QA/004	