

NORTH

barn

barn

barn

Ranah Stones Farm COURTYARD

barn

barn

barn

Covered, lockable bicycle parking within existing Barn

terrace

Farmhouse

Min 1 parking space 2.5m x 5m with electric vehicle charge point

landscaped garden - min 50m² area

GARDEN

pathway

see drg 201

barn

access

Refer to drg LB 202

parking

access driveway



new septic tank system

0

10m

HL - Proposed Site Plan

scale 1:100

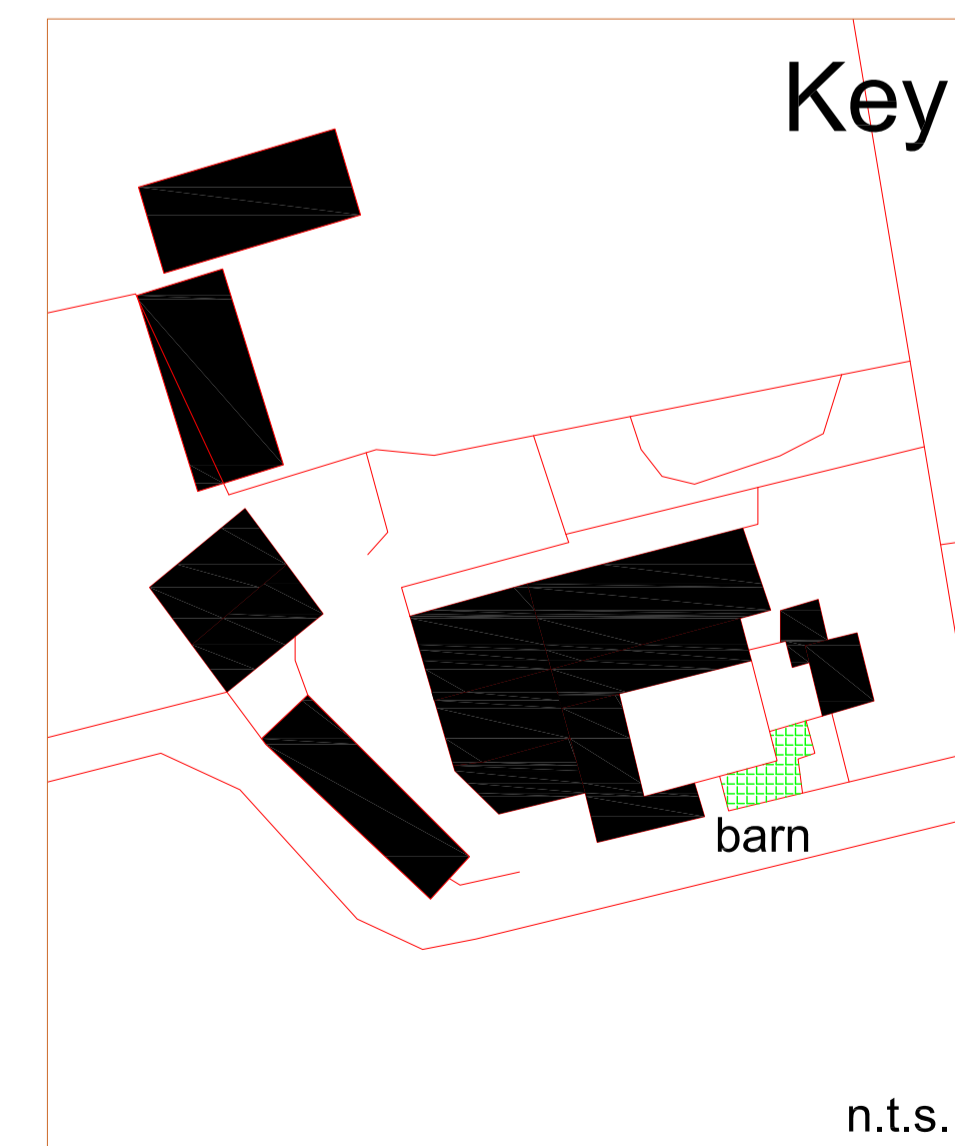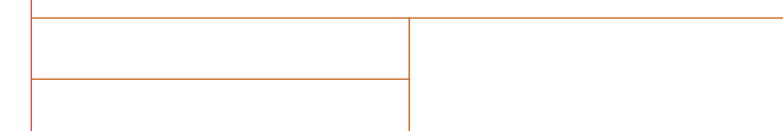

Notes:

Copyright Reserved. This drawing must only be used for the Client and location specified in the title block. It may not be copied by any third party without prior written consent from Walker Associates Architects LLP

This drawing is only for the purposes described below and must not be used for any other purpose.

Do not scale from this drawing. All dimensions are in millimeters unless otherwise stated and should be considered as guides subject to on-site confirmations.

Prior to any work on site Walker Associates Architects LLP must be contacted to check the validity of the drawing.

| Rev | Date | Amendment | By |
|-----|------|-----------|----|
| | | | |

PLANNING 0 1

Client:
Ranah Stones Farm
Hazelhead Sheffield

Job:
Ranah Stones Farm Development

Drawing Title:
Holiday Let Conversion -
Proposed Site Plan

Drawing No:
WAA 052 / P01 / HL 200

Scale:
1:100 @ A1

Date:
Nov 2019

Drawn By:
mlw



5 New Hagg,
Oldfield Road,
Honley, Holmfirth,
Huddersfield,
West Yorkshire,
HD9 6RN

Tel: 01484 303800
Email: enquiries@waarchitects.info
Web:
www.walkerassociates-architects.com