


PROPOSED FRONT ELEVATION
SCALE 1:100




PROPOSED SIDE ELEVATION
SCALE 1:100

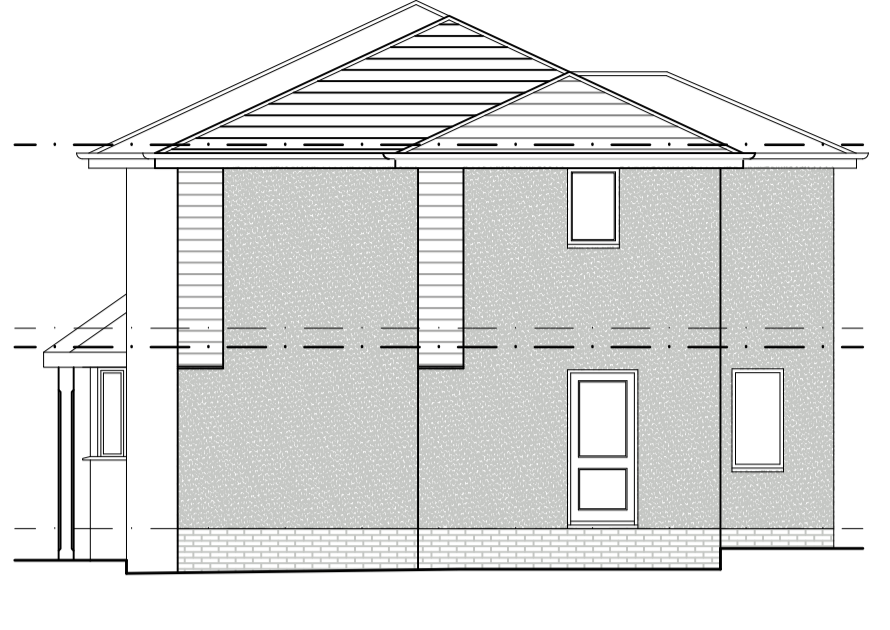


PROPOSED REAR ELEVATION
SCALE 1:100




EXISTING FRONT ELEVATION
SCALE 1:100

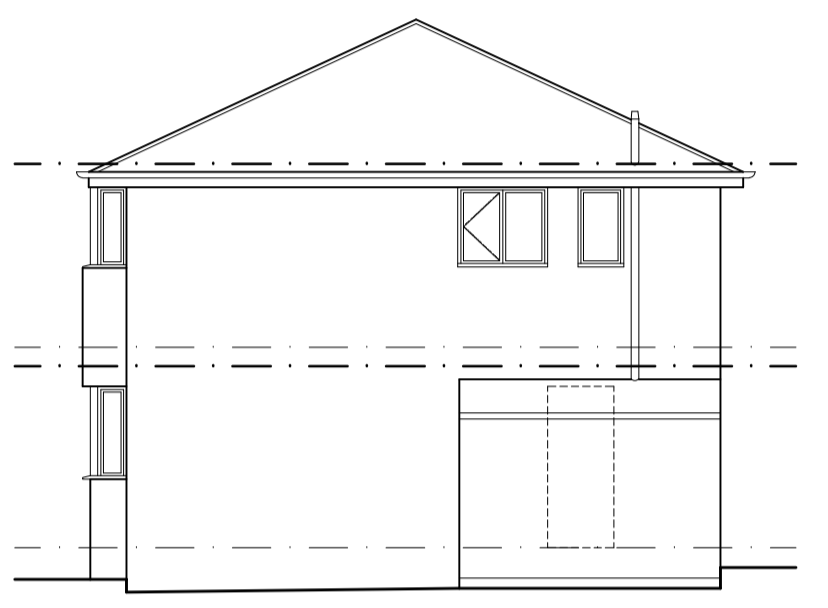

EXISTING SIDE ELEVATION
SCALE 1:100

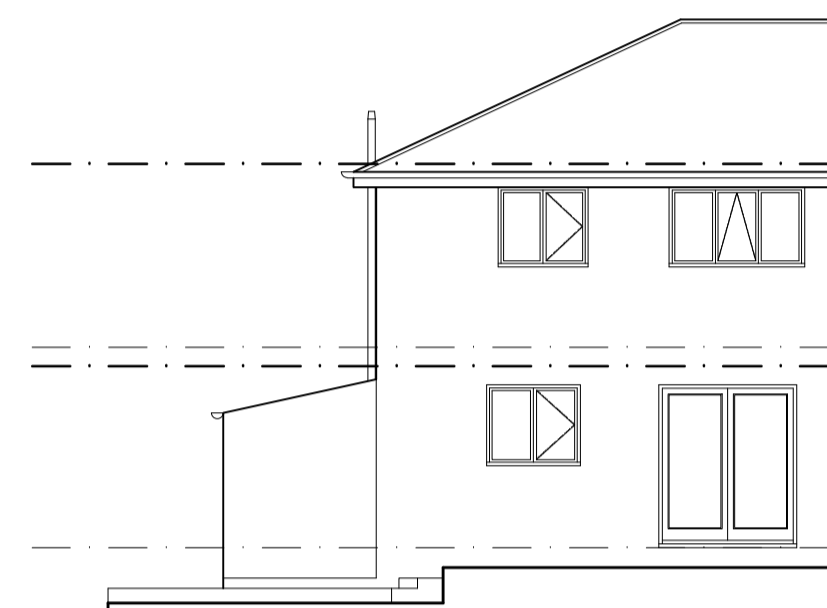


EXISTING REAR ELEVATION
SCALE 1:100

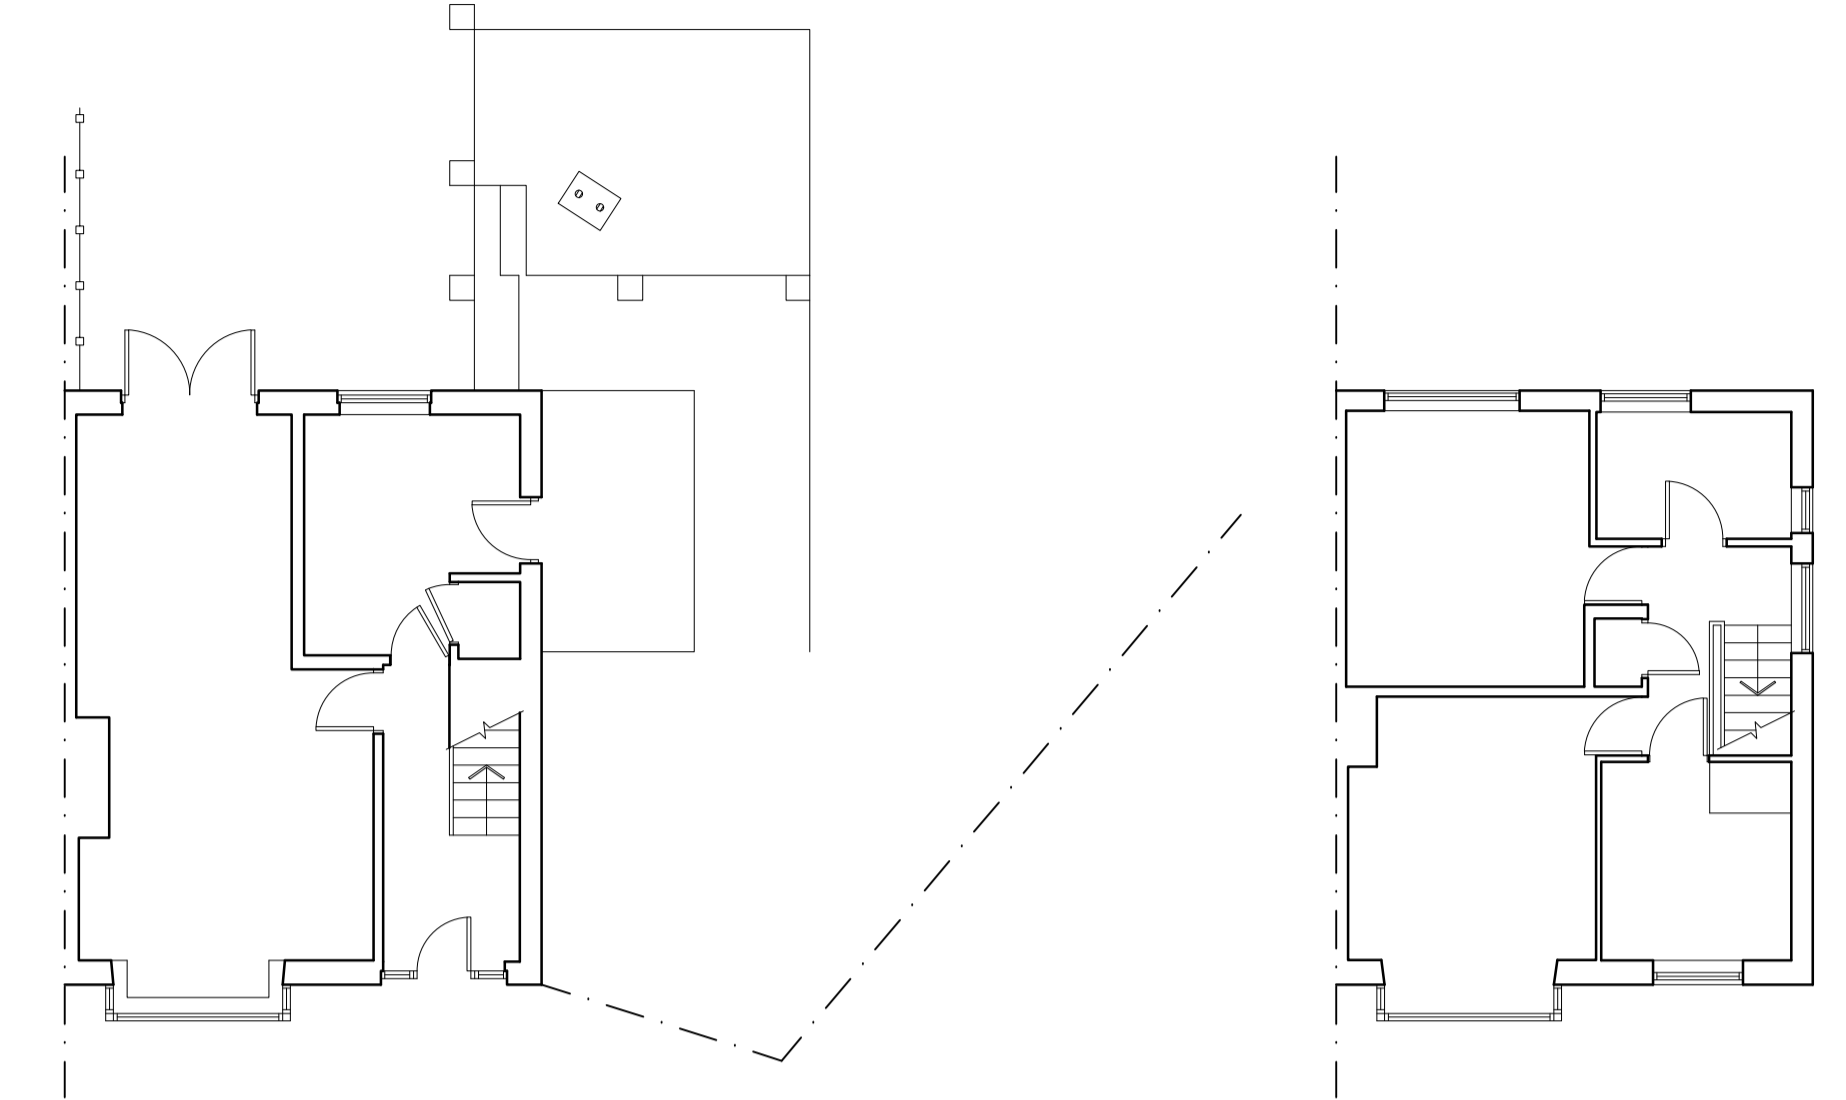


EXISTING FLOOR PLANS
SCALE 1:100




LOCATION PLAN
SCALE 1:1250

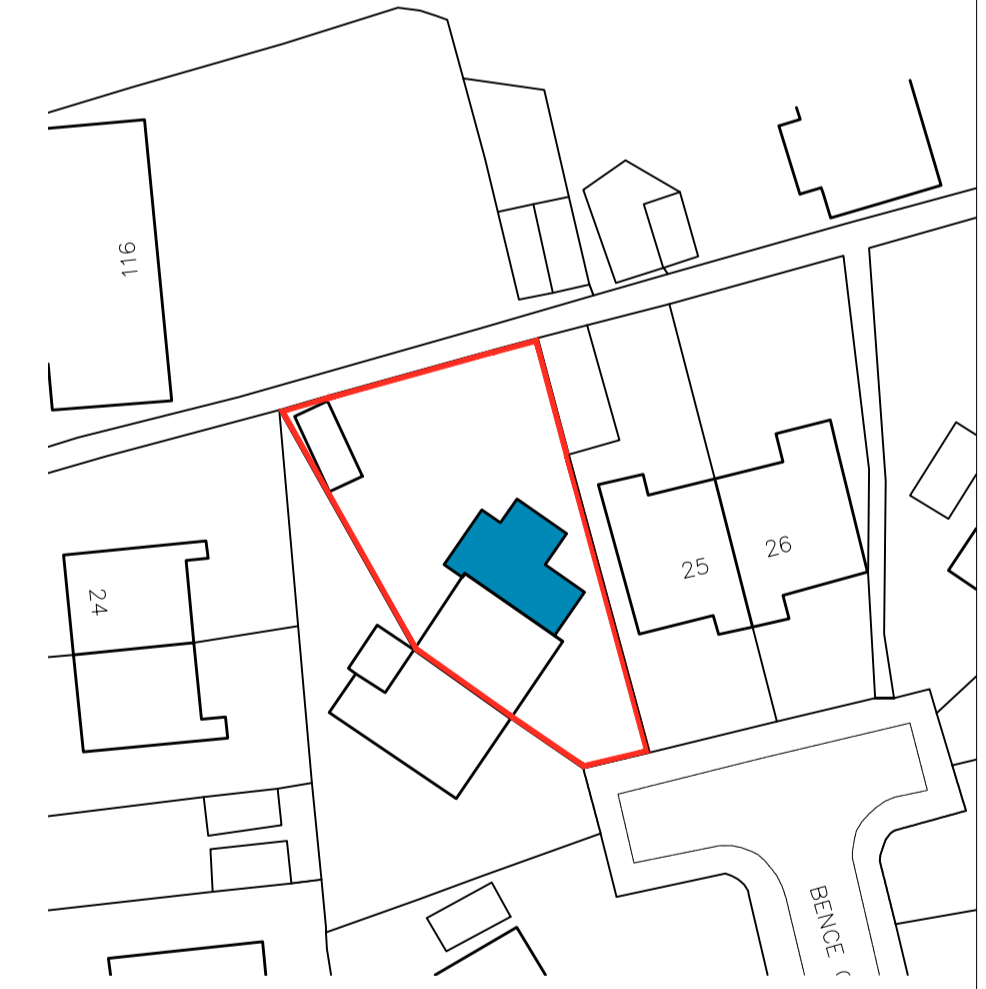

BLOCK PLAN
SCALE 1:500

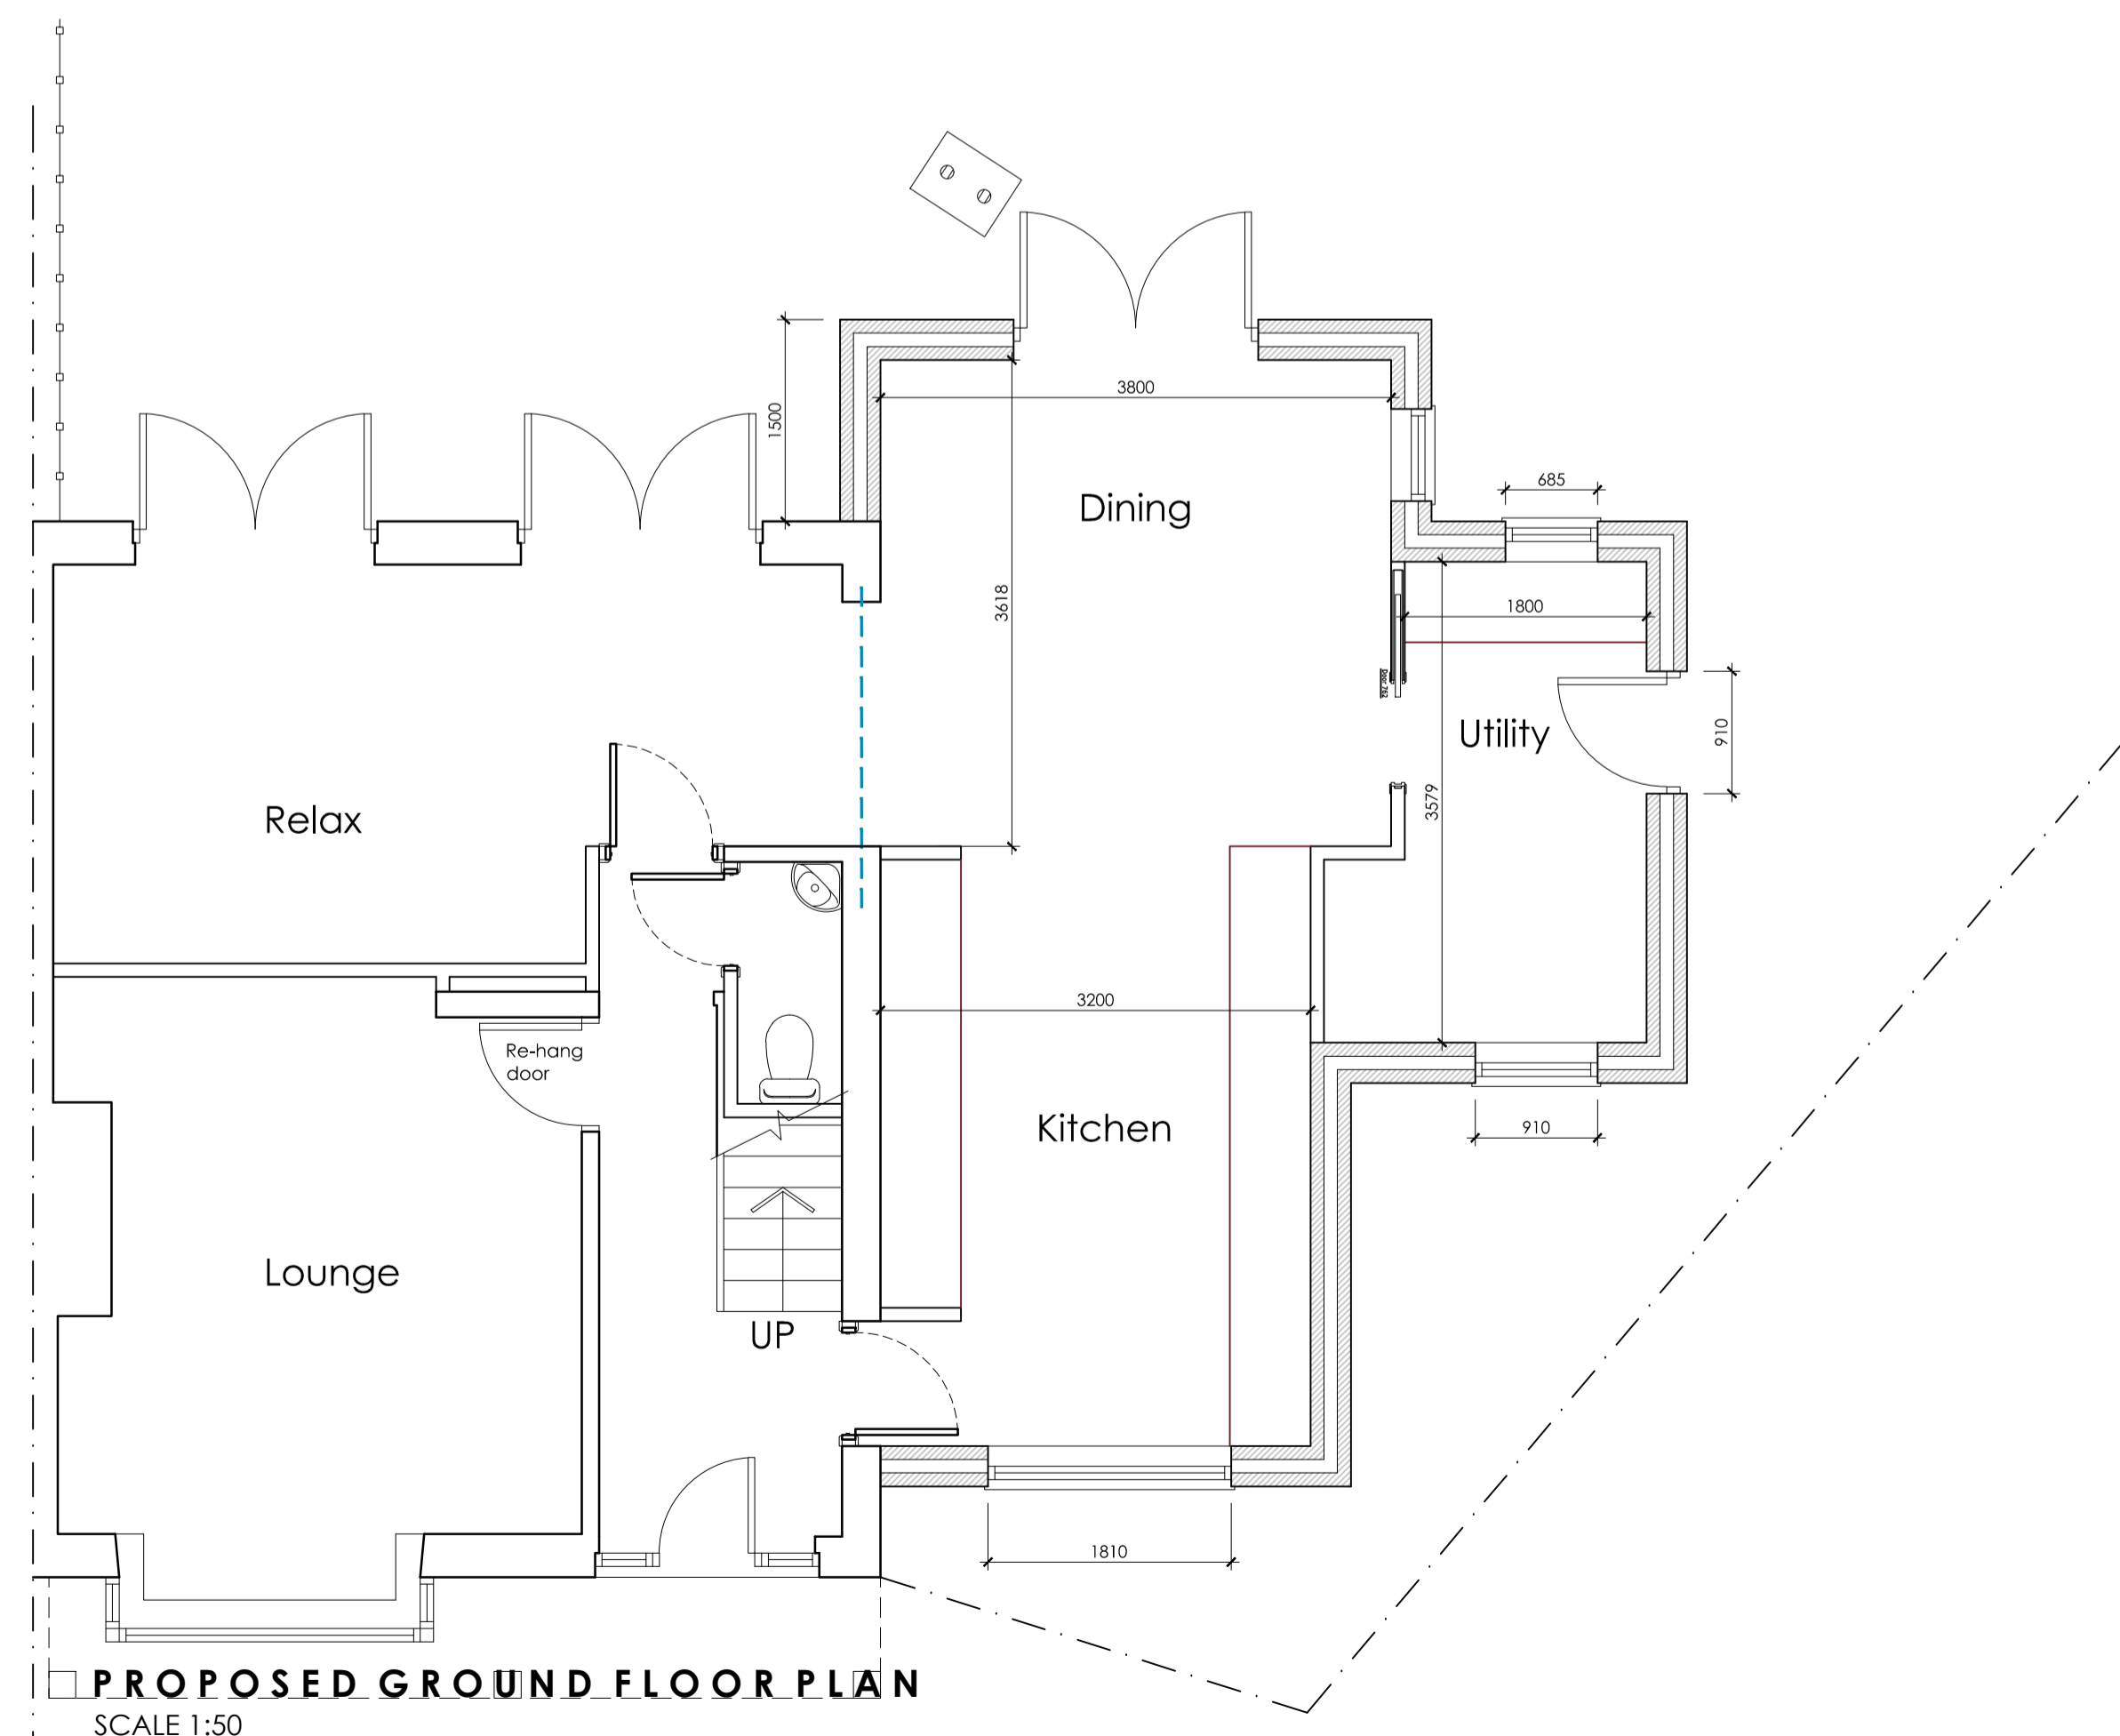

PROPOSED GROUND FLOOR PLAN
SCALE 1:50

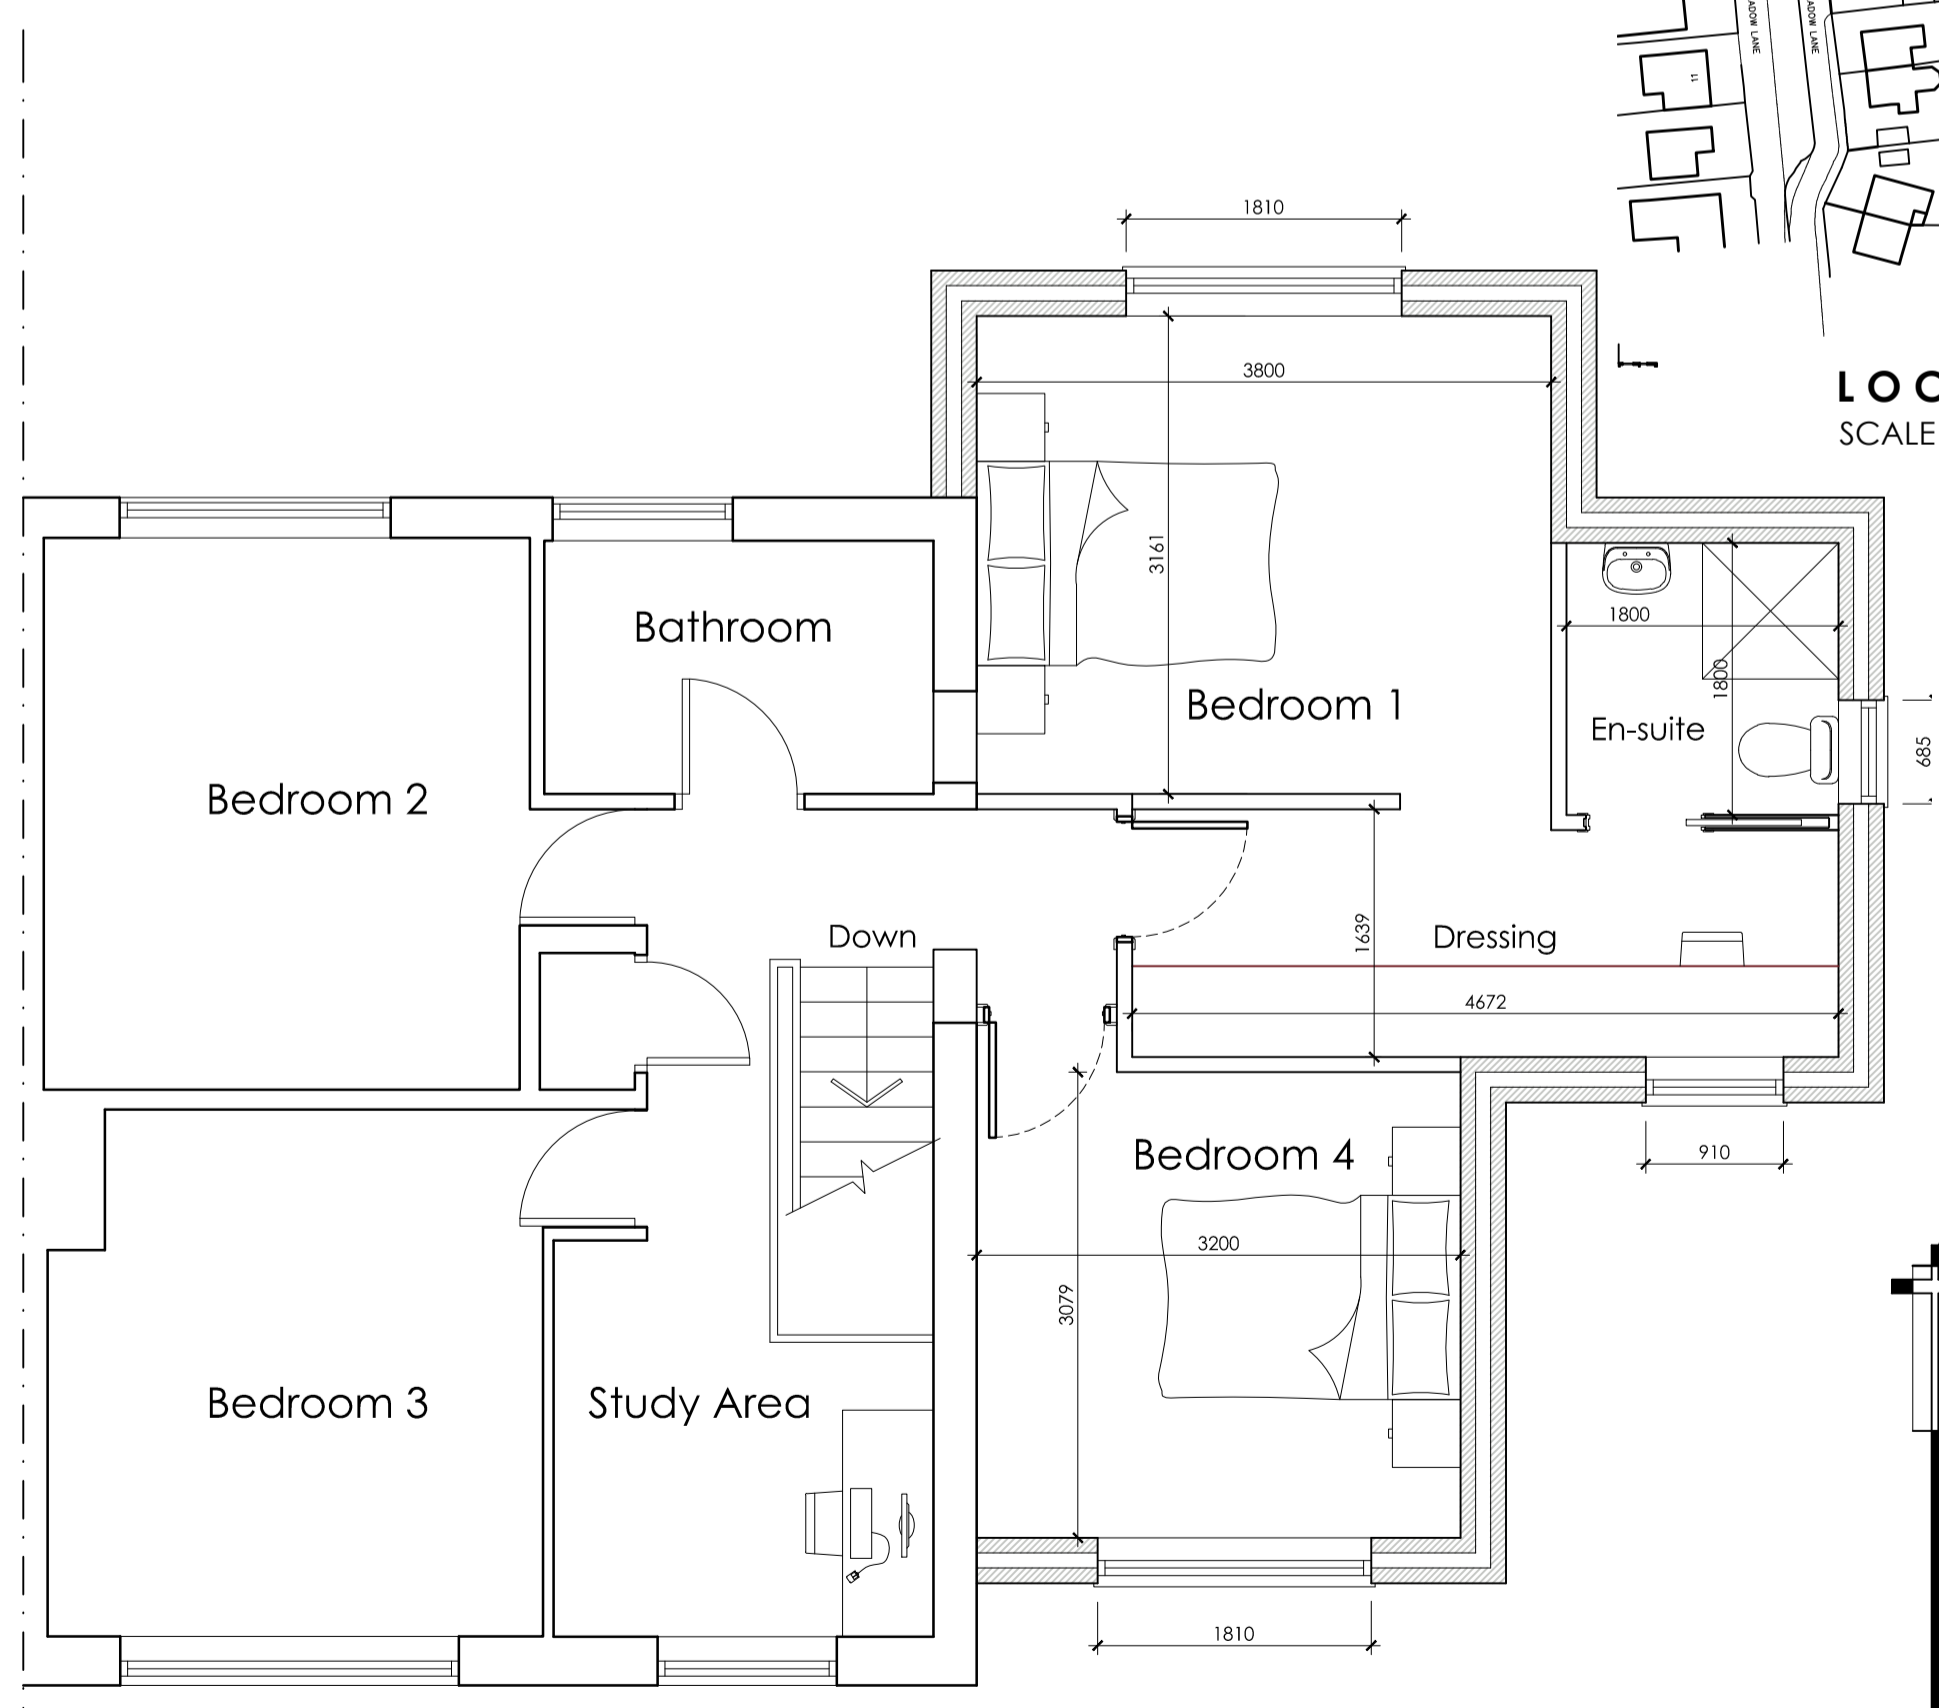

PROPOSED FIRST FLOOR PLAN
SCALE 1:50

		OFFICE ONE, 34 VICTORIA ROAD, BARNSELY, S70 2BU Phone: 01226 208482 Email: info@whiteaguspartnership.co.uk Web: www.whiteaguspartnership.co.uk	
ARCHITECTURAL SERVICES		Project: PROPOSED EXTENSION AT 23 BENCE CLOSE, DARTON BARNSELY, S75 5PB	
Drawing Title: PLANS AND ELEVATIONS		Client: MR WARRIS	
Date: 28/08/2020		Date: JULY 2020	
Suffix: A		Scale: 1:50 & 1:100 @ A1	
Description: REVISED TO CLIENTS REQUIREMENTS		Ref: 20-033	
Date: 09/09/2020		Dwg. No.: 01	
Description: REVISED TO CLIENTS REQUIREMENTS		Rev.: B	