






Front Elevation
scale 1:100

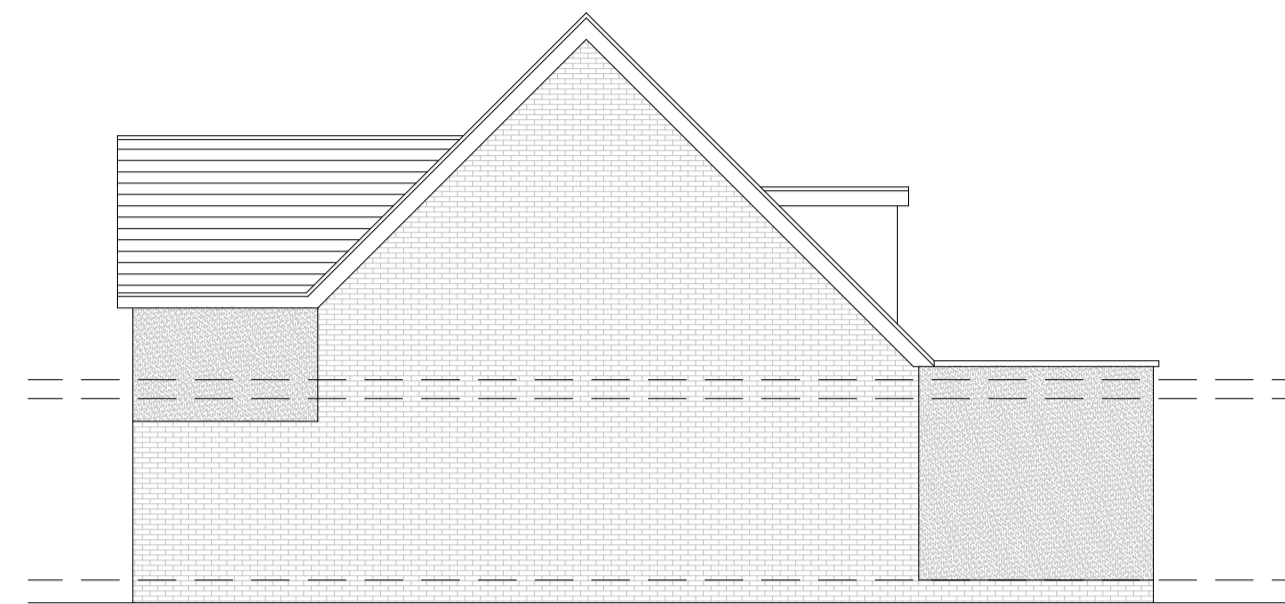


Rear Elevation
scale 1:100

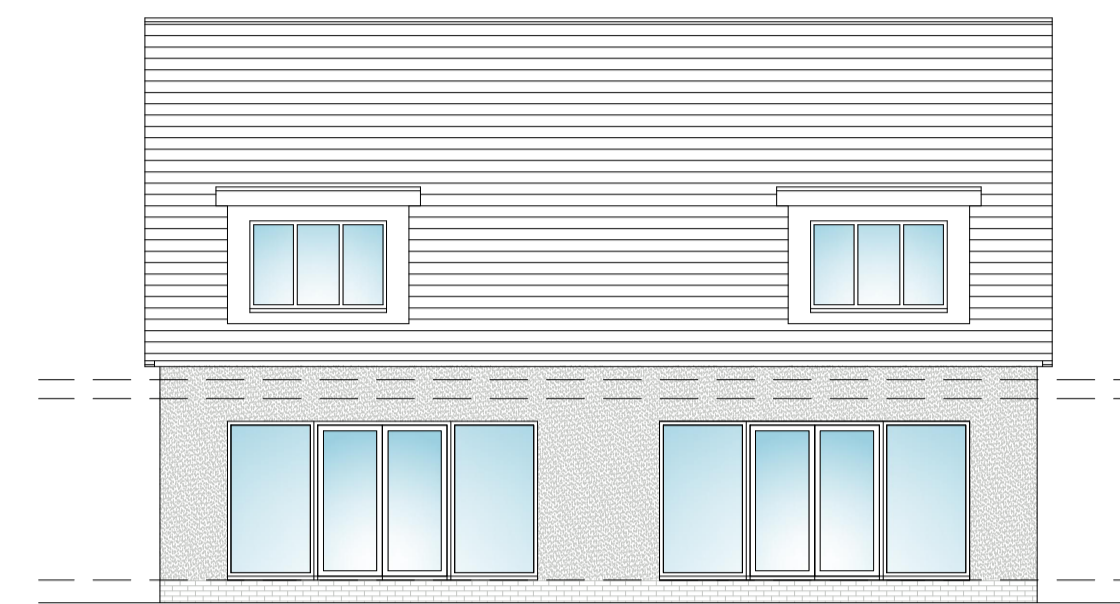

Side Elevation
scale 1:100

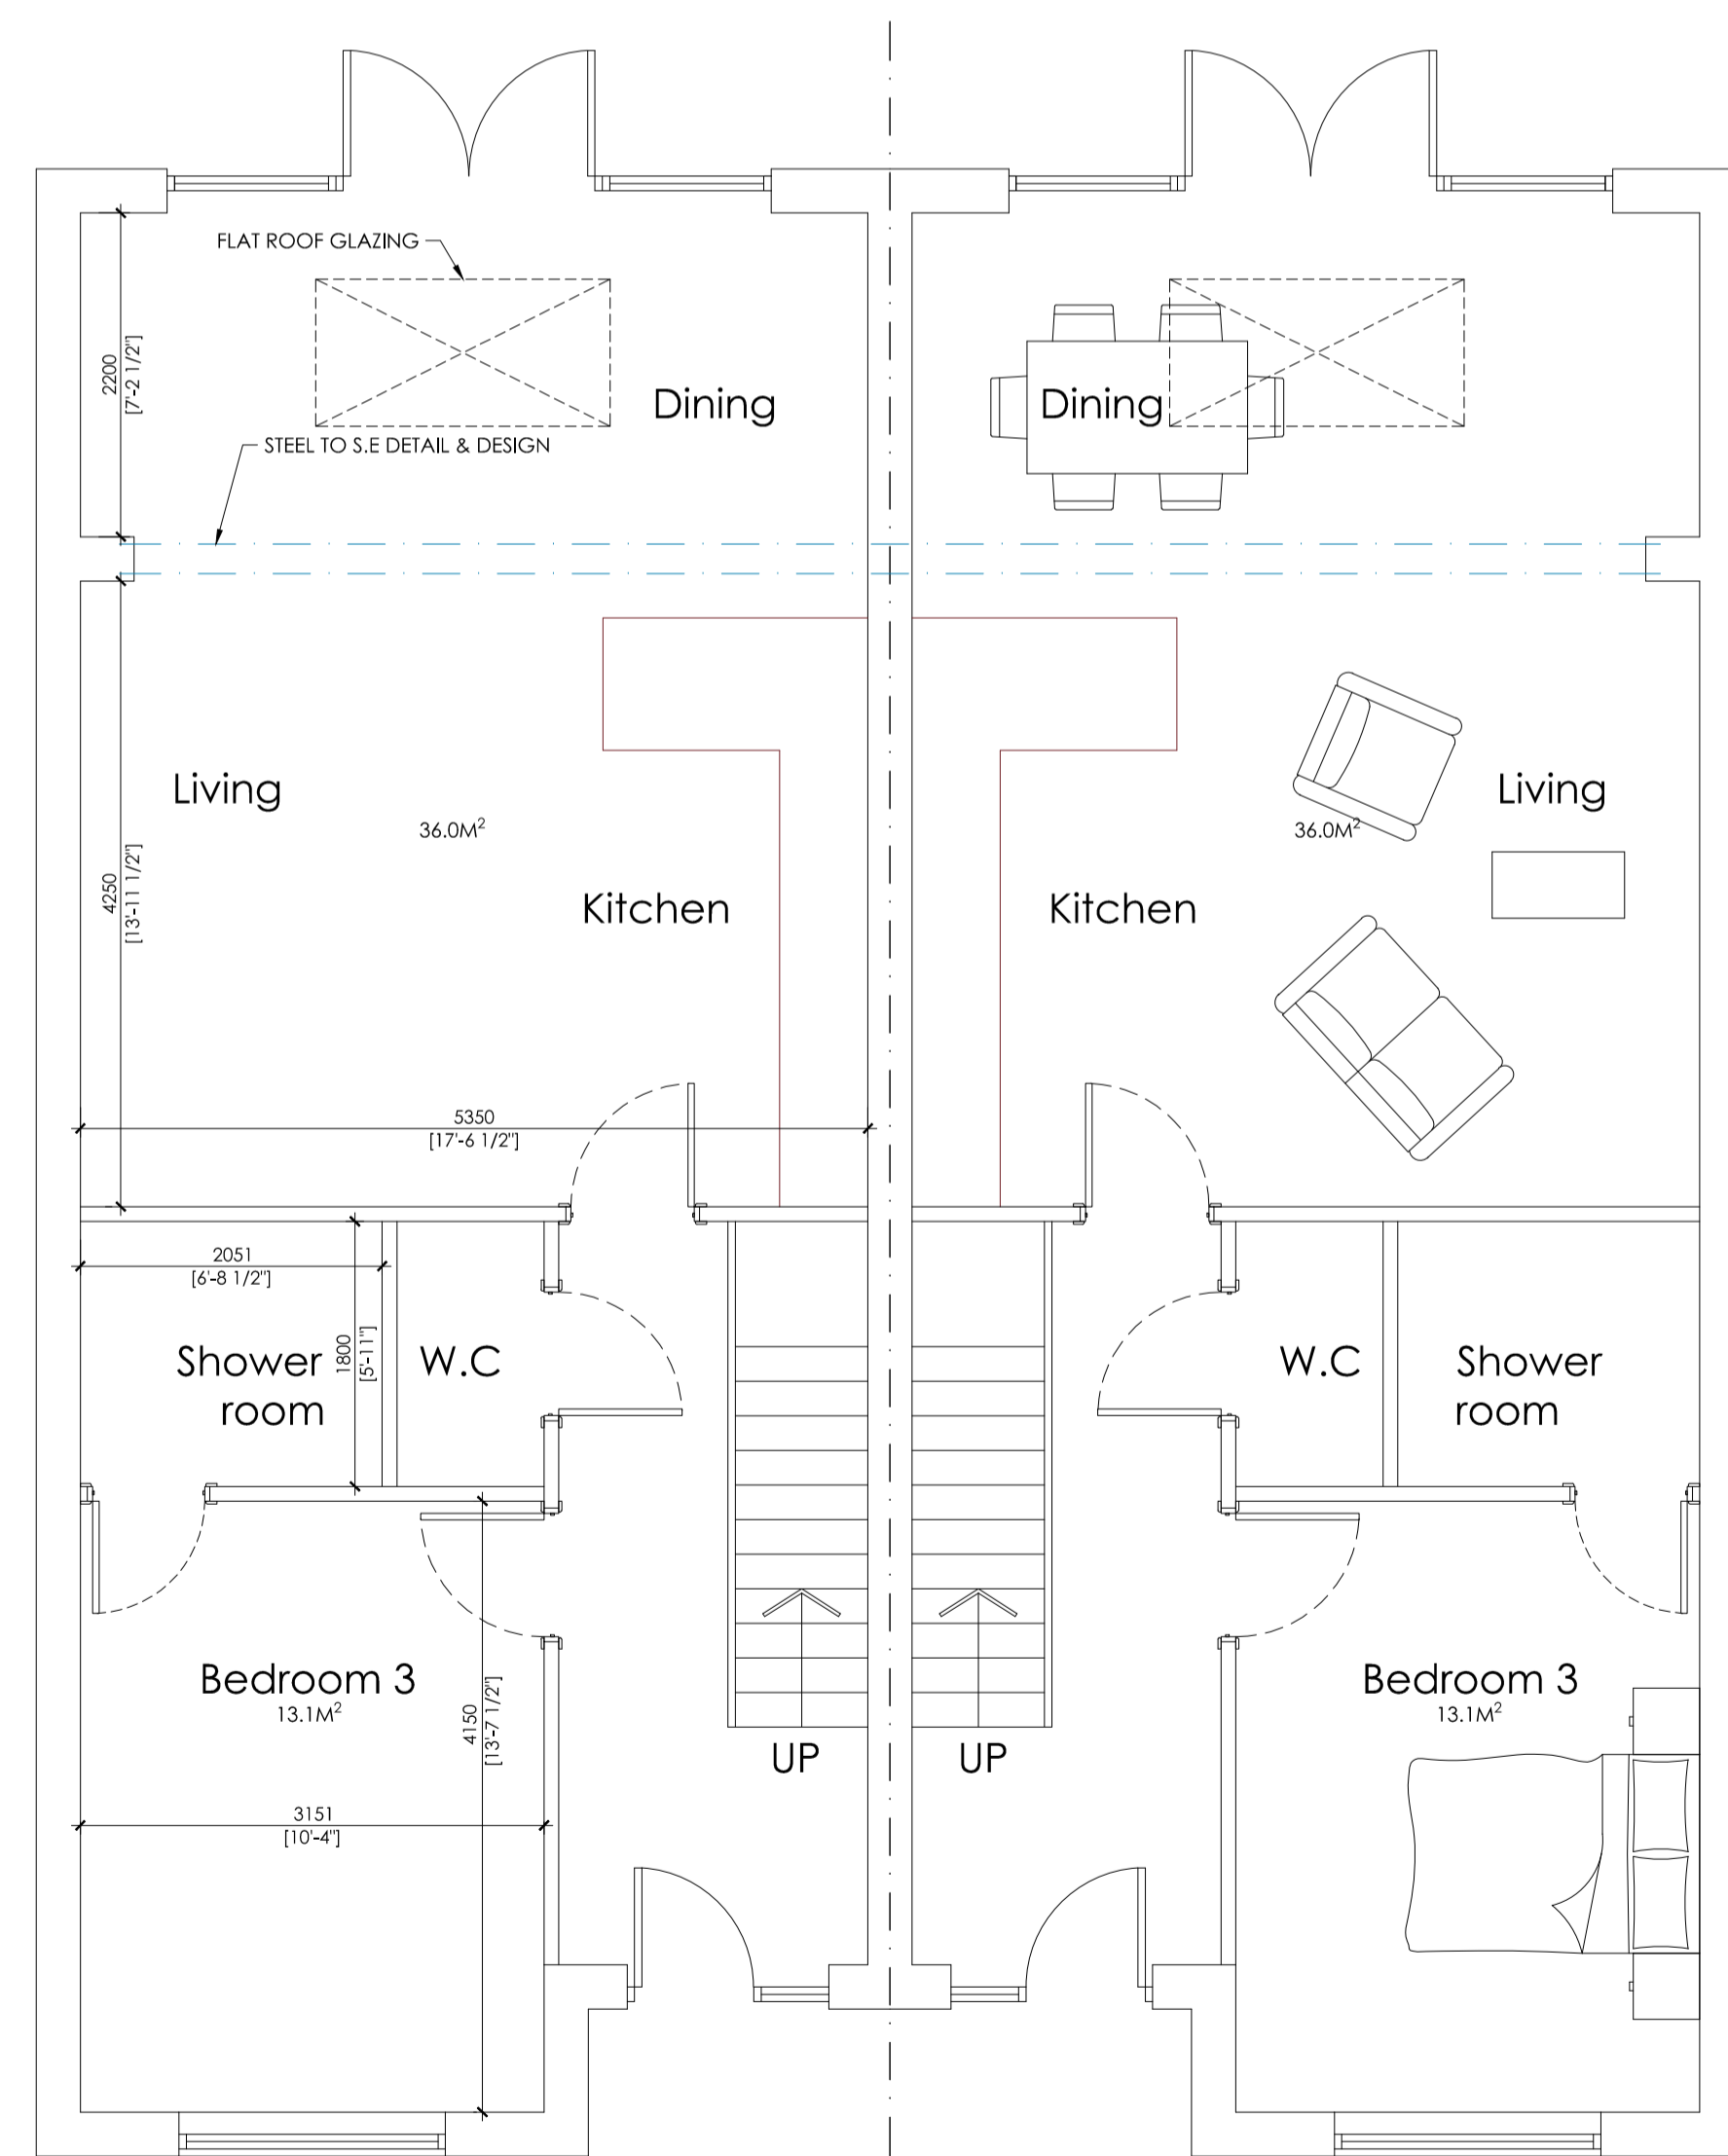

Ground Floor Plan
scale 1:50

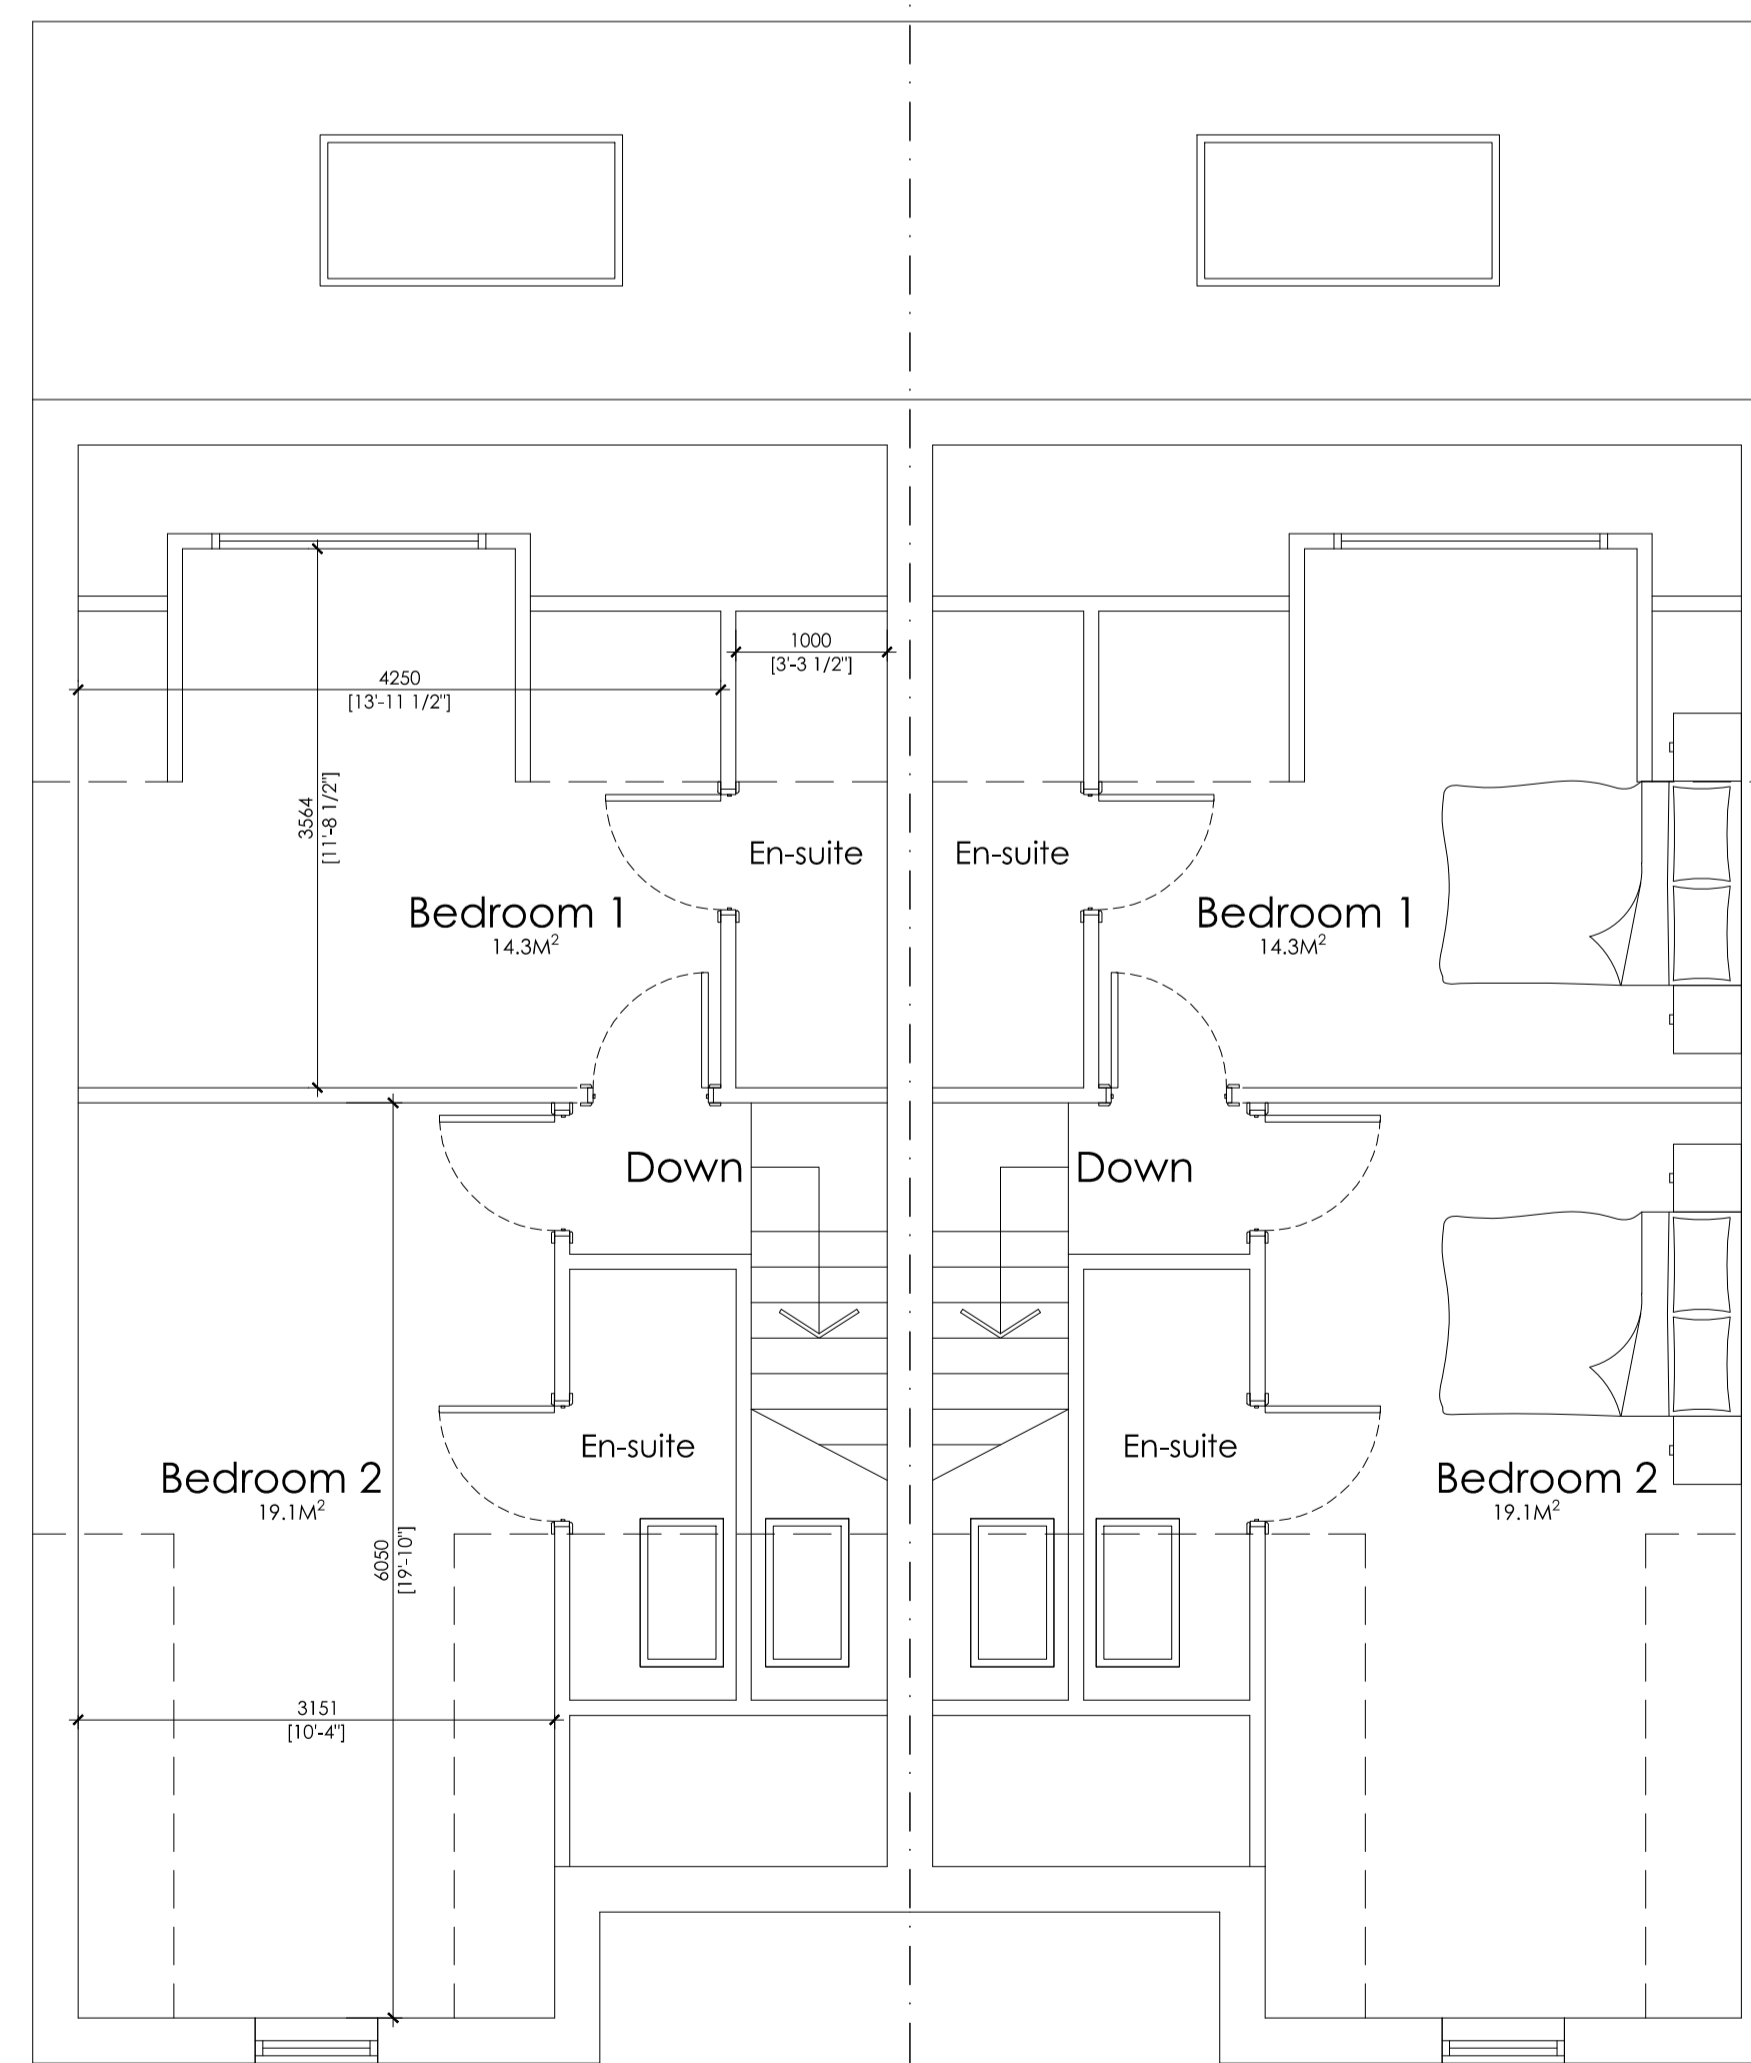

First Floor Plan
scale 1:50

		OFFICE ONE, 34 VICTORIA ROAD, BARNSELY, S70 2BU		Phone: 01226 208482 Email: info@whiteaguspartnership.co.uk Web: www.whiteaguspartnership.co.uk	
ARCHITECTURAL SERVICES			Project:		
RESIDENTIAL DEVELOPMENT SANDYGATE LATE, STAIRFOOT BARNSELY			Client: BLACKSTONE DEVELOPMENTS LTD		
Drawing Title: PLANS AND ELEVATIONS HOUSE TYPE A		Date: MAY 2022	Scale: 1:50, 1:100 @A1	Ref: 16-195	
Date: 23/05/2022		Suffix: A	Description: DOORS REVISED	Dwg. No.: 20	
Date:		Suffix:	Description:	Rev.: A	