
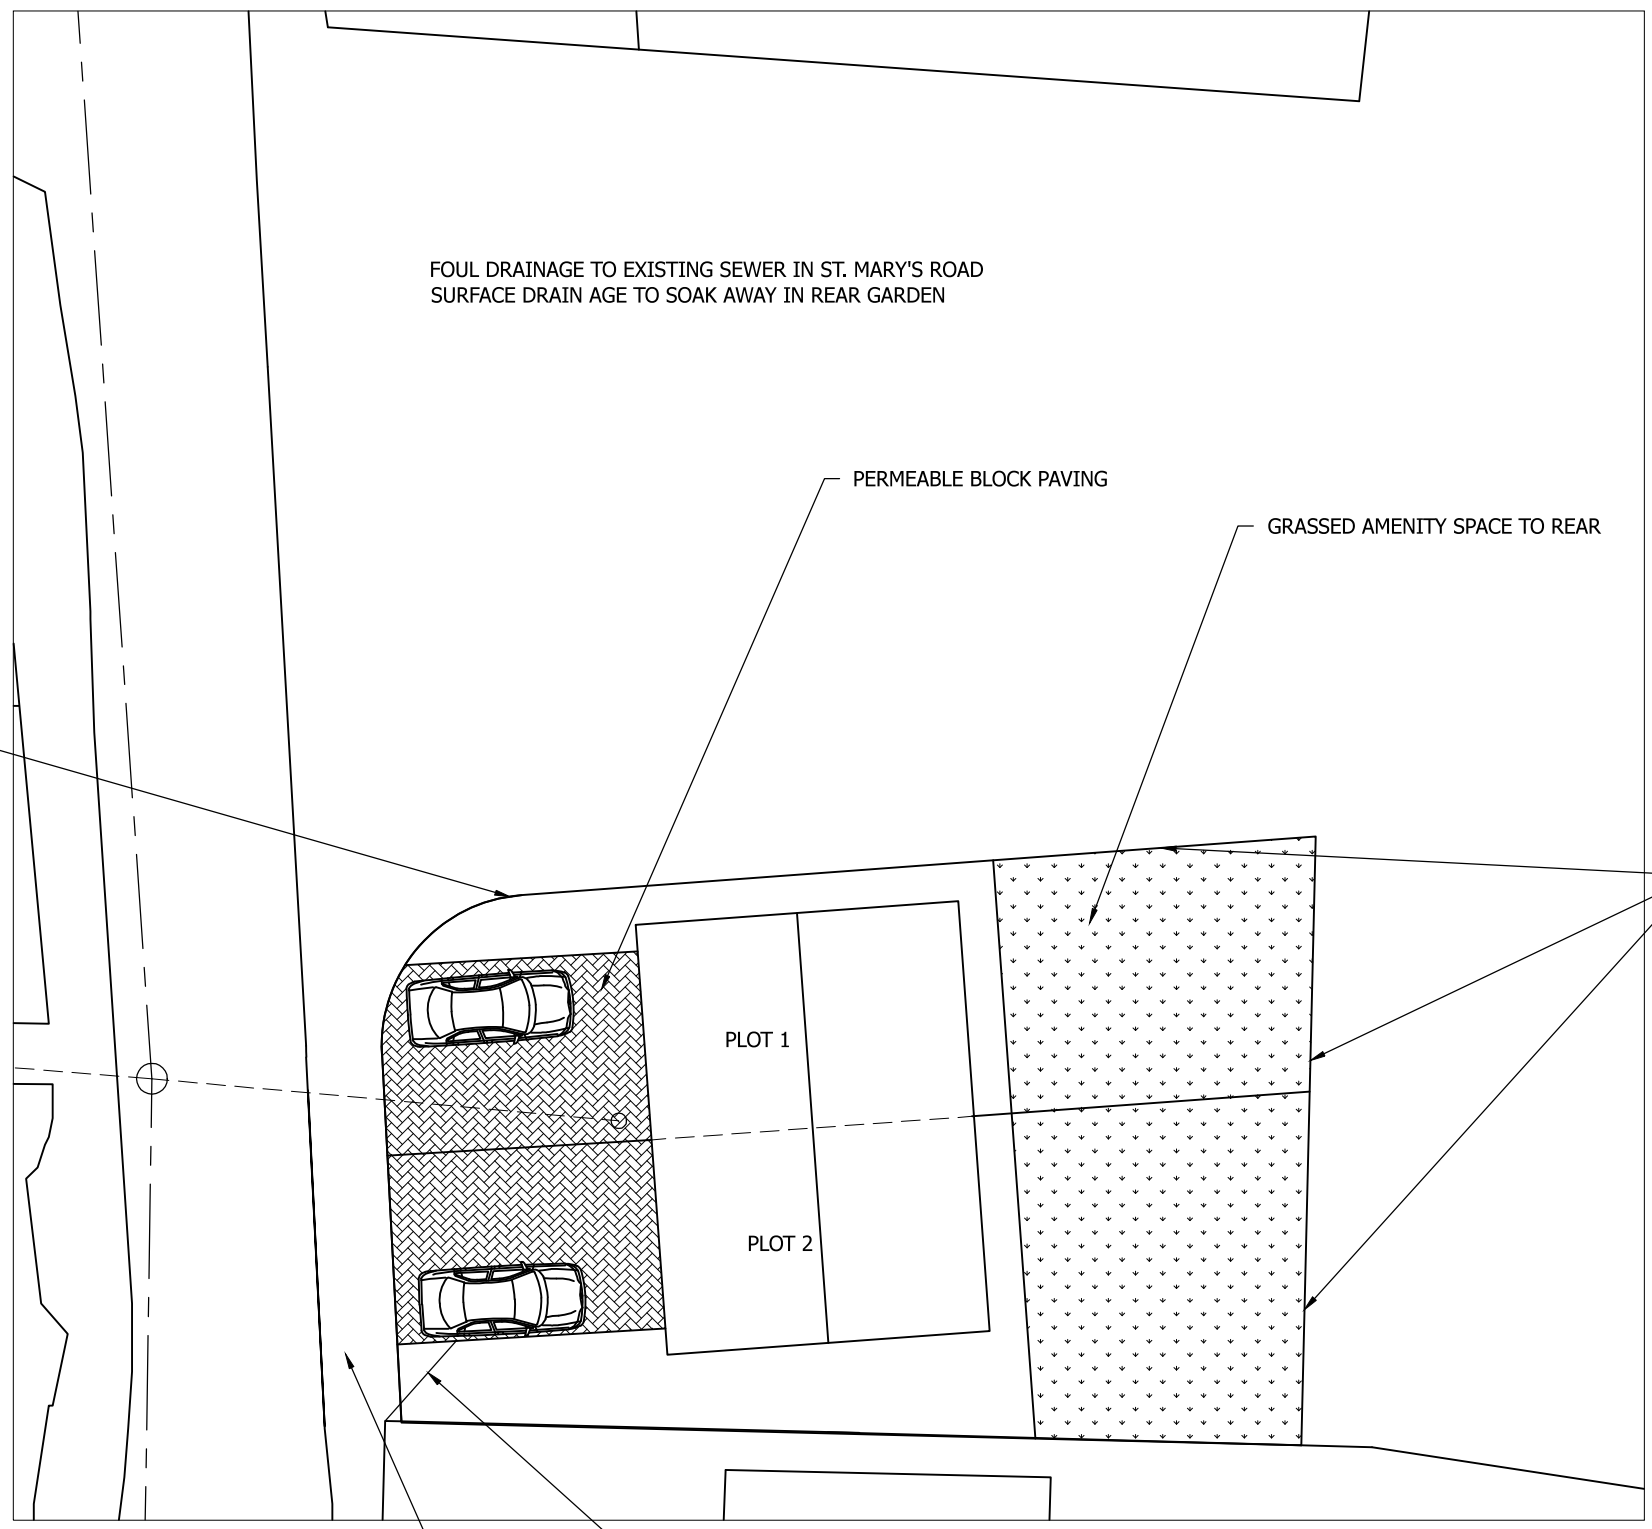


|             |         |
|-------------|---------|
| Drawing No. | Rev No. |
| MNR005 -002 |         |

DO NOT SCALE: Contractor to check all dimensions and report any omissions or errors

**NOTES**

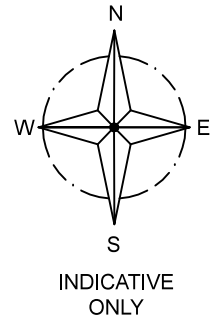

FOUL DRAINAGE TO EXISTING SEWER IN ST. MARY'S ROAD  
SURFACE DRAIN AGE TO SOAK AWAY IN REAR GARDEN

PERMEABLE BLOCK PAVING

GRASSED AMENITY SPACE TO REAR

0.6m HIGH TIMBER FENCE TO FRONT SIDES OF PLOT

2m HIGH TIMBER FENCE TO REAR AND SIDES OF EACH PLOT

PLOT 1

PLOT 2

2m x 2m 45 DEGREE PEDESTRIAN INTERVISIBILITY SPY

2m WIDE PAVEMENT TO FRONT

SITE PLAN  
SCALE 1:200 AT A3

| Rev | Description | By | Chk | App | Date |
|-----|-------------|----|-----|-----|------|
|-----|-------------|----|-----|-----|------|

JRB DESIGNS Ltd  
1 Saville Road  
Cudworth  
Barnsley  
S72 8LT  
Tel: 01226 383542  
Fax: 01226 380078  
Mob: 07970 541192  
Email: john@jrbdesigns.co.uk

This drawing is copyright. © jrbdesigns Ltd.

Client **MR. N ROBINSON**

Drawing Title **BLACK PLAN OF SITE**

Address **21 ST. MARYS ROAD  
DARFIELD  
BARNSELY  
S73 9LQ**

Project Title: **PROPOSED PAIR OF  
DETACHED HOUSES**

Purpose of Issue: **PLANNING**

Drawing Status **FIRST ISSUE**

|                         |                    |                                   |
|-------------------------|--------------------|-----------------------------------|
| Scale at A3<br>AS SHOWN | Drawn By<br>JRB    | Date<br>26/06/2018                |
| Checked By              | Date<br>26/06/2018 | Approved By<br>Date<br>26/06/2018 |

|                              |                           |          |
|------------------------------|---------------------------|----------|
| Project No.<br><b>MNR005</b> | Drawing No.<br><b>002</b> | Revision |
|------------------------------|---------------------------|----------|

APPROVAL  INFORMATION  TENDER  CONTRACT  CONSTRUCTION