




NOTES
 ALL WORK TO BE CARRIED OUT IN ACCORDANCE WITH THE BUILDING REGULATIONS AND THE REQUIREMENTS OF THE LOCAL AUTHORITY.

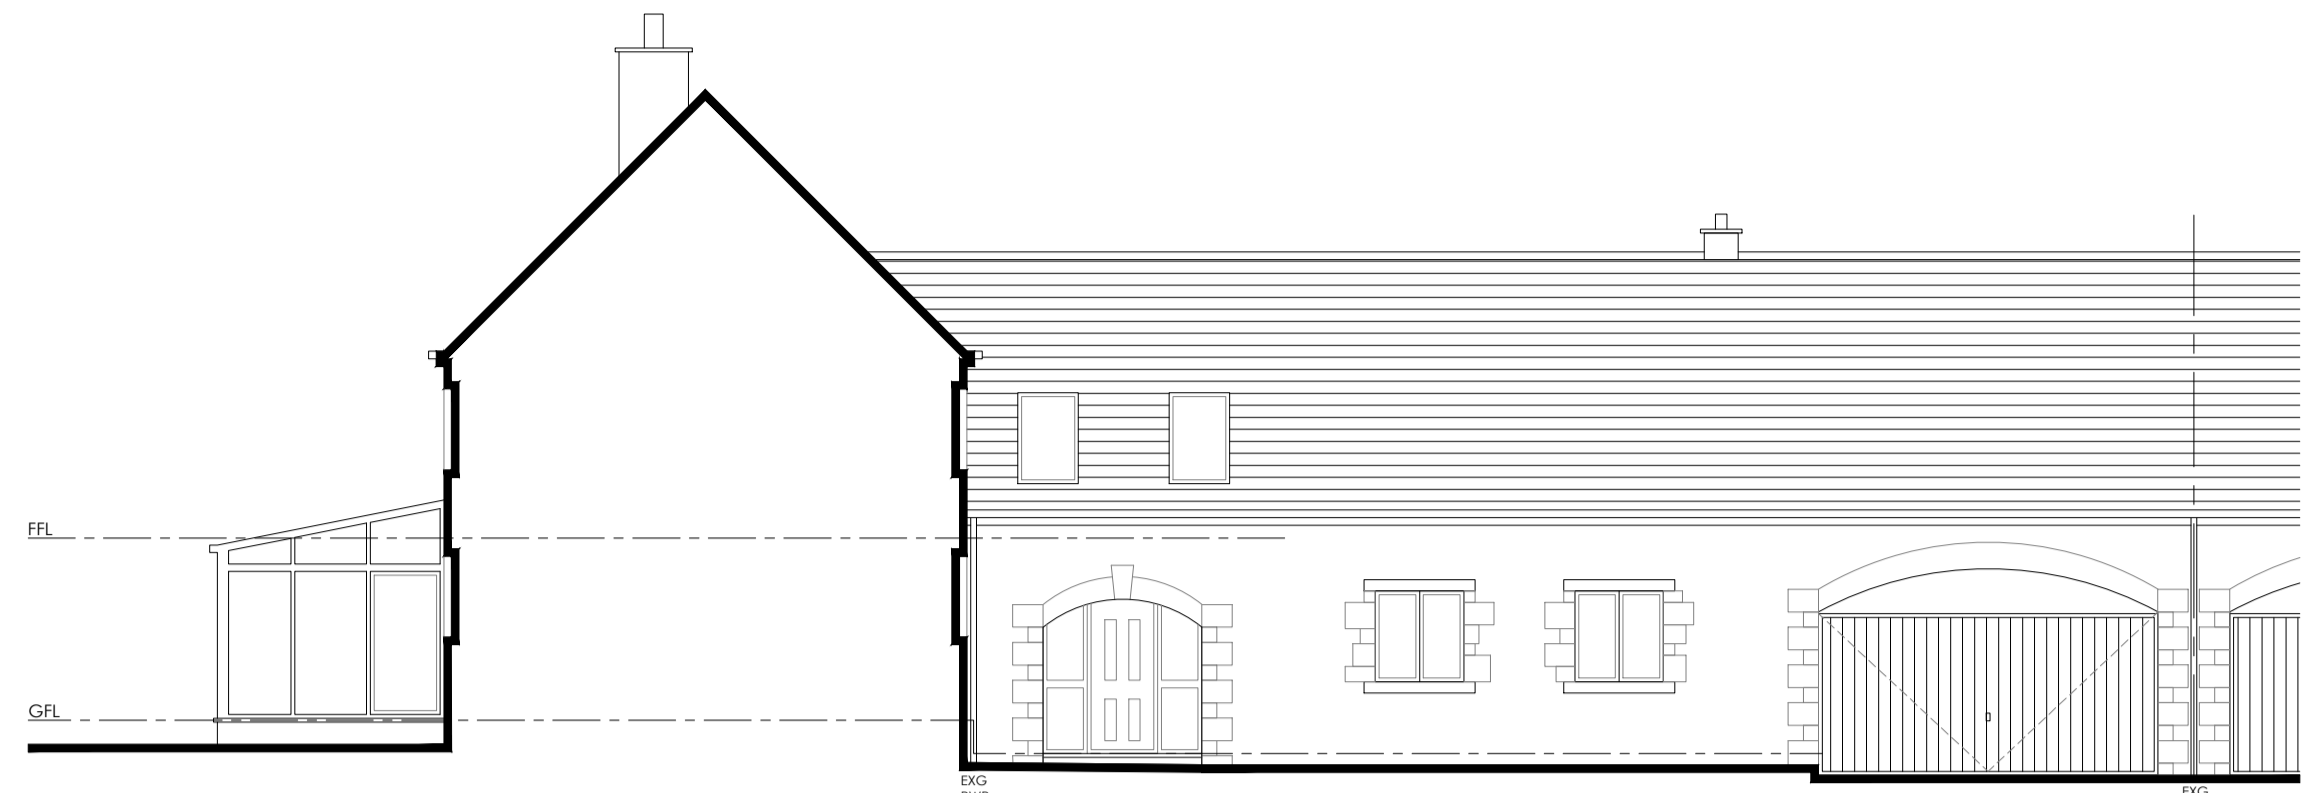


FRONT / SIDE ELEVATION

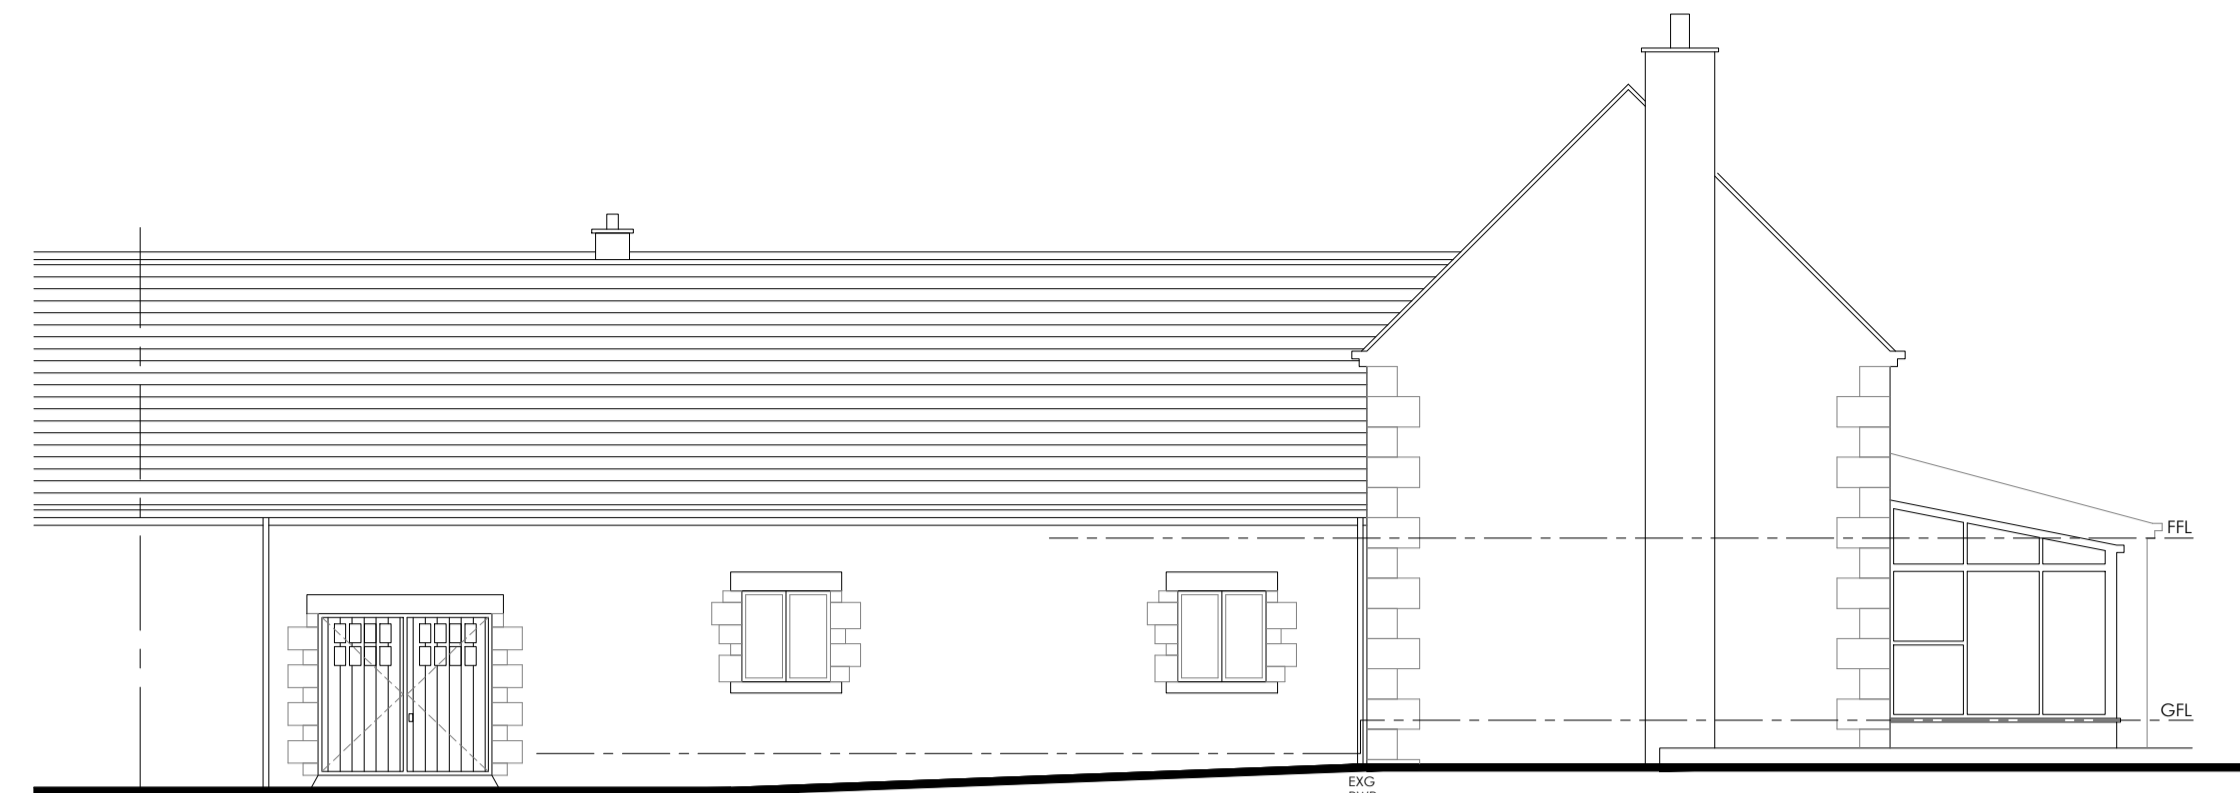


SIDE ELEVATION

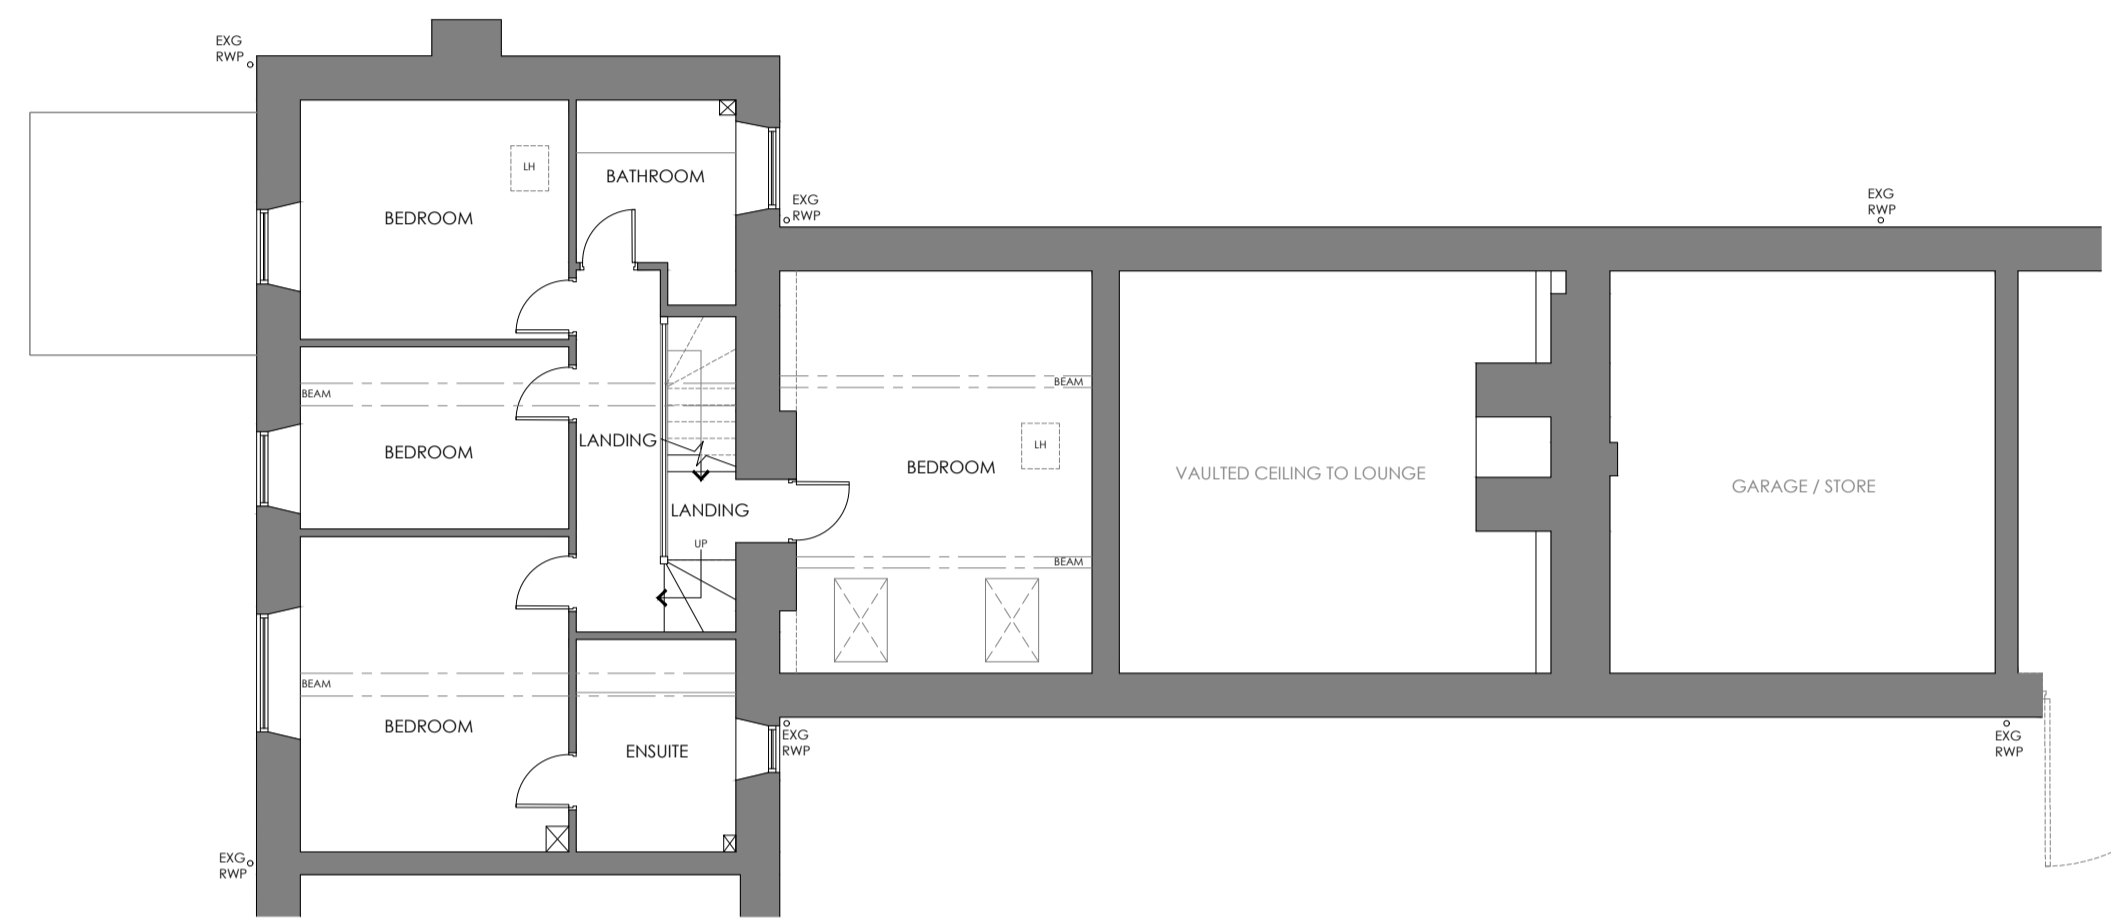

FIRST FLOOR PLAN

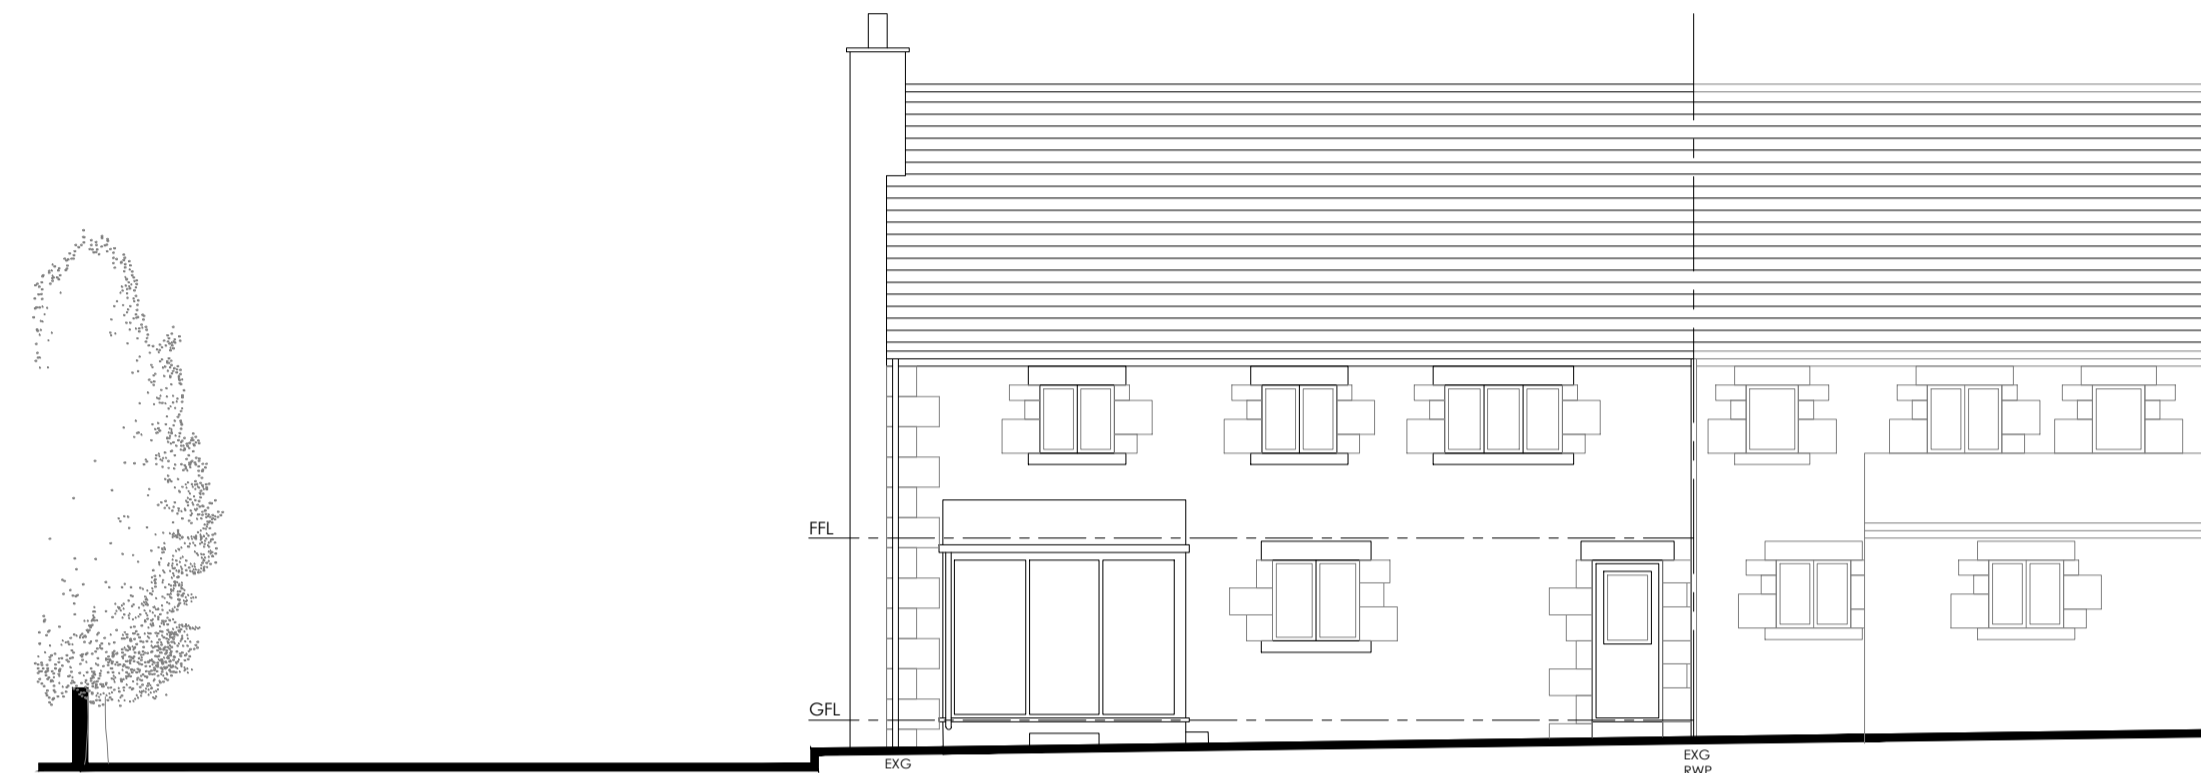


REAR ELEVATION

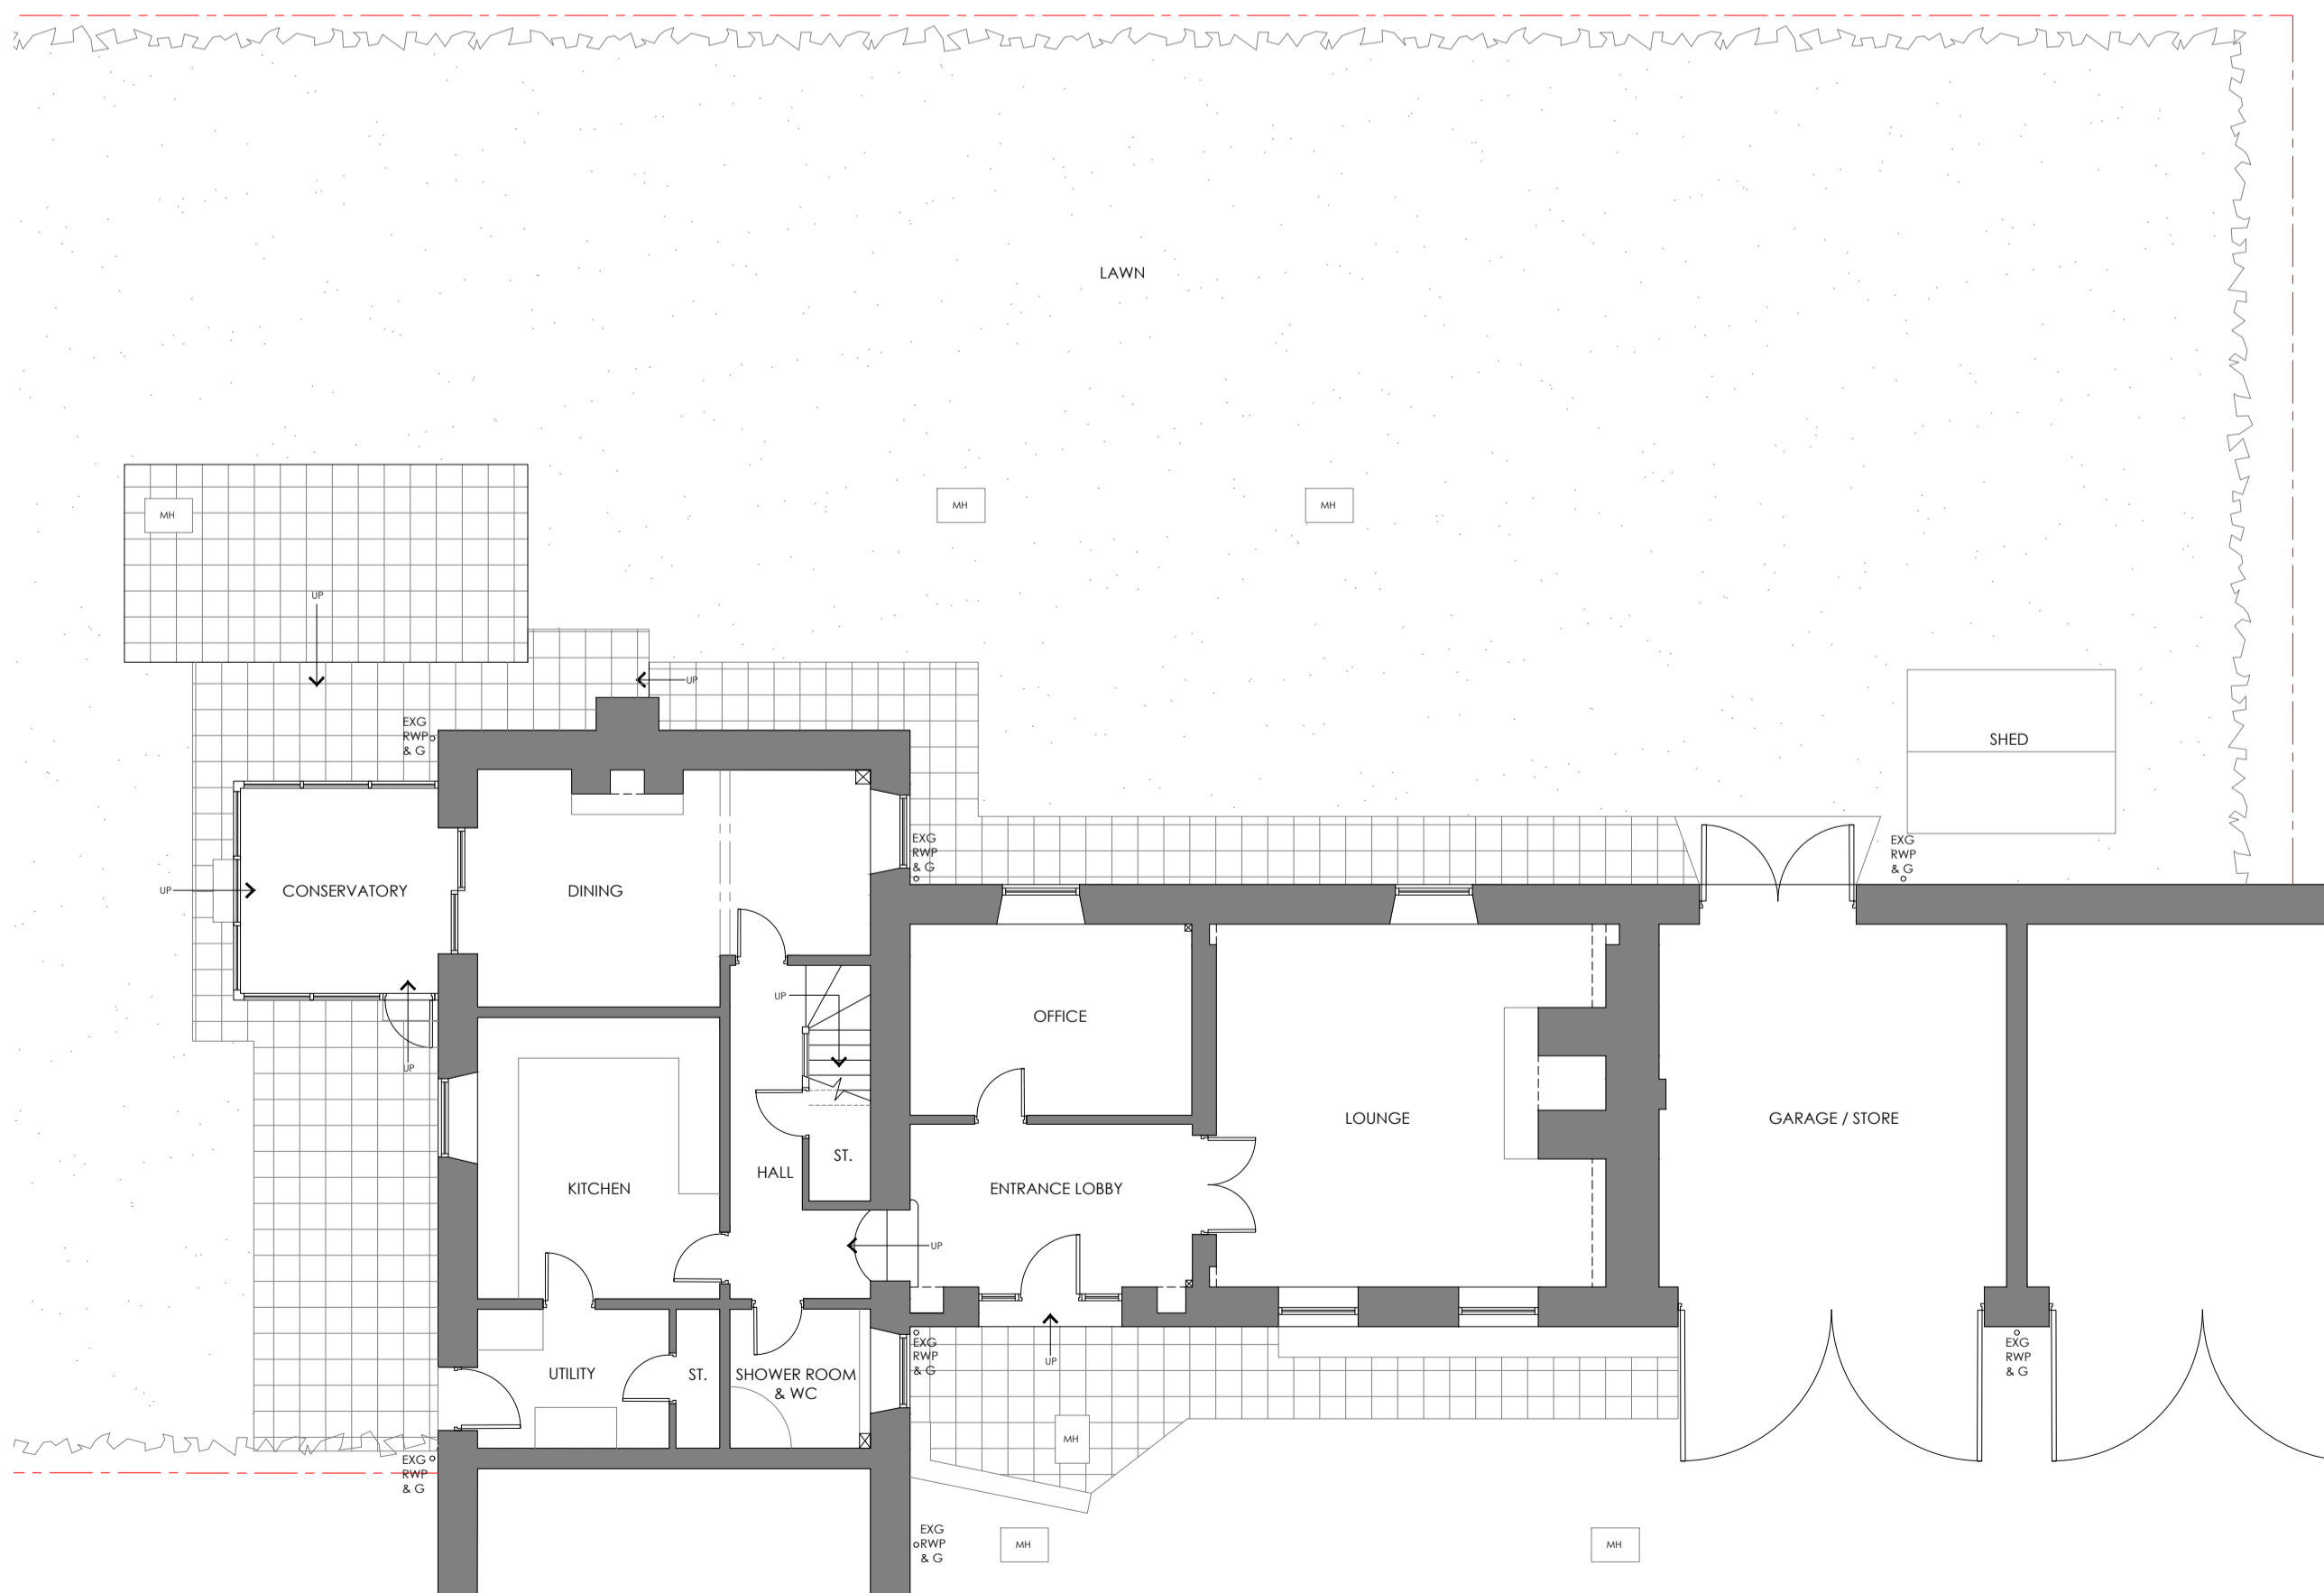


GROUND FLOOR / PART SITE PLAN

SCHEDULE OF EXTERNAL MATERIALS

- WALLS - NATURAL STONE
- ROOF - STONE SLATE
- WINDOWS - PAINTED / STAINED SOFTWOOD AND WHITE / BROWN, UPVC, DOUBLE GLAZED
- DOORS - PAINTED / STAINED SOFTWOOD AND WHITE / BROWN, COMPOSITE, DOUBLE GLAZED WHERE GLAZED
- RW / SOIL GOODS - BLACK UPVC
- DRIVE - SETTS
- PATHS / PATIO - STONE & CONCRETE PAVING

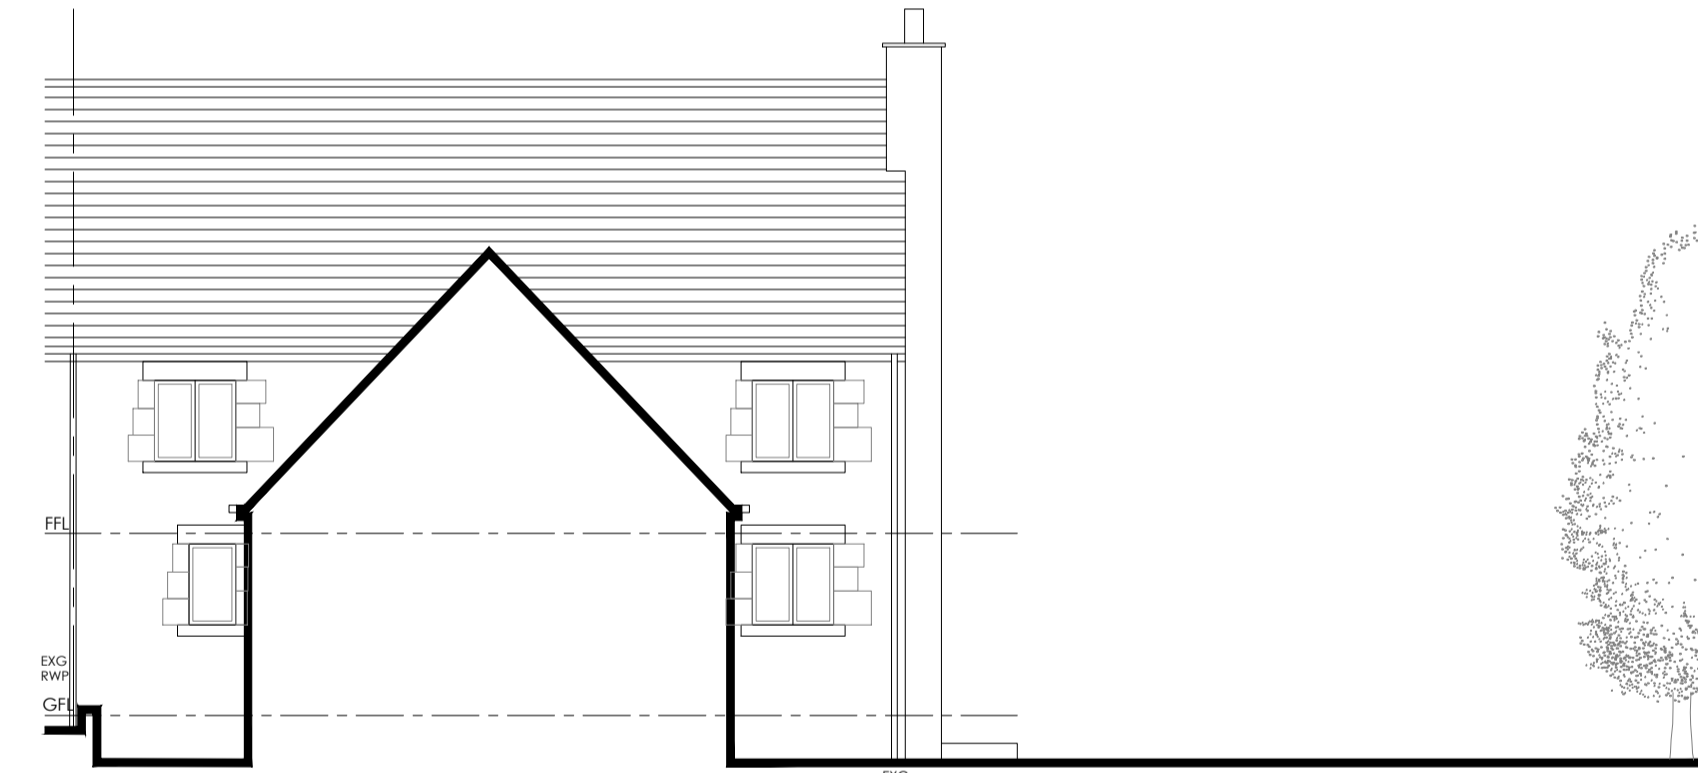

FRONT / SIDE ELEVATION

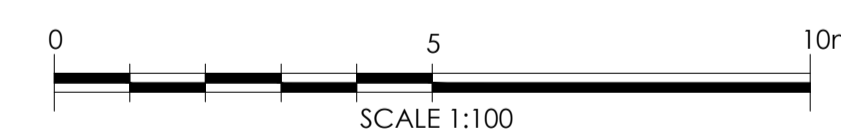

KEY

	EXISTING WALLS, DOORS, WINDOWS, ETC. TO BE RETAINED.		EXISTING WINDOWS AND DOORS TO BE REMOVED.		PROPOSED NEW WALLS, DOORS, WINDOWS, ETC.		WALLING UP / ALTERATIONS TO EXISTING WALLS, ETC.		EXISTING ROOFS TO BE RETAINED.		NEW ROOFS.
	EXISTING BASEMENT WALLS TO BE DRYLINED AS PART OF THE BASEMENT WORKS - WATER PROOFING.		EXISTING EXTERNAL WALLS TO BE DRYLINED FOR THERMAL UPGRADES.		EXISTING STONE / BRICK WALL BECOMING INTERNAL WALLS - RETAINED AS A FEATURE.		DRYLINING TO FORMER EXTERNAL WALL BECOMING INTERNAL WALLS.		ABCDE - EXISTING ROOMS NAMES, CONFIRMATION NOTES / COMMENTS, ETC.		ABCDE - NEW ROOMS, RE-DEFINED ROOMS AND PROPOSED WORKS ALL UNDERLINED

REV	DESCRIPTION	BY	CHKD	DATE
-----	-------------	----	------	------

LOROC
 ARCHITECTS

25A PARK SQUARE WEST, LEEDS, LS1 3PW
 3RD FLOOR, 86 - 90 PAUL STREET, LONDON, EC2A 4AE
 T: 0113 233 7755 LONDON, EC2A 4AE
 W: www.loroc.co.uk T: 0203 875 5333

CLIENT

MRS I WAINWRIGHT

PROJECT 3 FIELD HEAD MANOR, ELMHIRST LANE, SILKSTONE, BARNSELY, S75 4LD

TITLE SURVEY DRAWING

DRAWING NO.	0014-102	REVISION	-
SCALE	1:100 @ A1	DATE	DEC '20
DRAWN BY	JC	CHECKED BY	-

PURPOSE OF ISSUE

<input checked="" type="radio"/> PLANNING	<input type="radio"/> BUILDING REGS	<input type="radio"/> TENDER
<input type="radio"/> COMMENT	<input type="radio"/> INFORMATION	<input type="radio"/> CONSTRUCTION

THIS DRAWING IS COPYRIGHT AND THE INTELLECTUAL PROPERTY OF LOROC ARCHITECTS LIMITED. THIS DRAWING MAY NOT BE REPRODUCED IN WHOLE OR IN PART WITHOUT WRITTEN AUTHORITY. NO DIMENSIONS TO BE SCALED FROM THIS DRAWING. ALL DIMENSIONS TO BE CHECKED ON SITE PRIOR TO COMMENCEMENT OF WORKS AND ANY DISCREPANCIES REPORTED TO THE ARCHITECT/ENGINEER/CONTRACTOR.