



NOTES
 DO NOT SCALE FROM THIS DRAWING.
 It is the Contractor's responsibility to check all governing dimensions and verify all dimensions on site before commencing any work or making any shop drawings.
 This drawing is to be read in conjunction with schedules of work, specifications, bills of quantities and other relevant information. Any discrepancies are to be reported to the Project Architect.
 Work and materials are to be in accordance with the Building Regulations and to comply with the relevant British Standards.
 This drawing is copyright of Mark Brotheron Ltd and should not be reproduced in whole or part without their written permission.

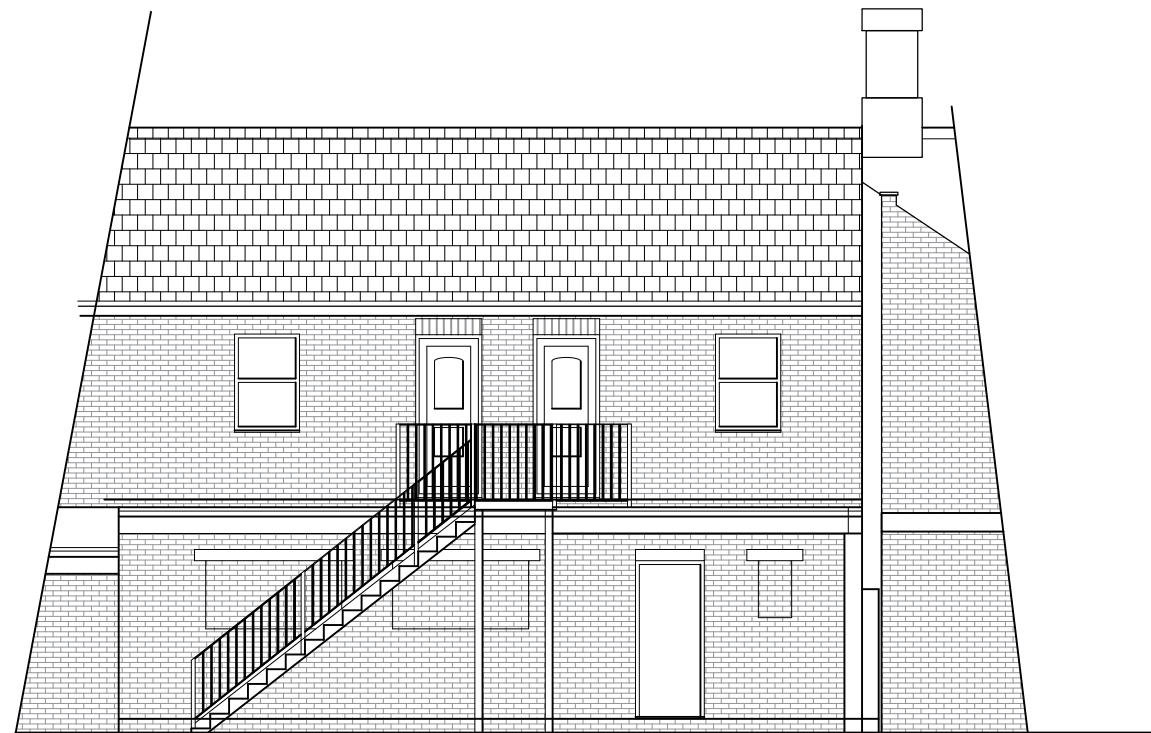

Rear Elevation



Front Elevation

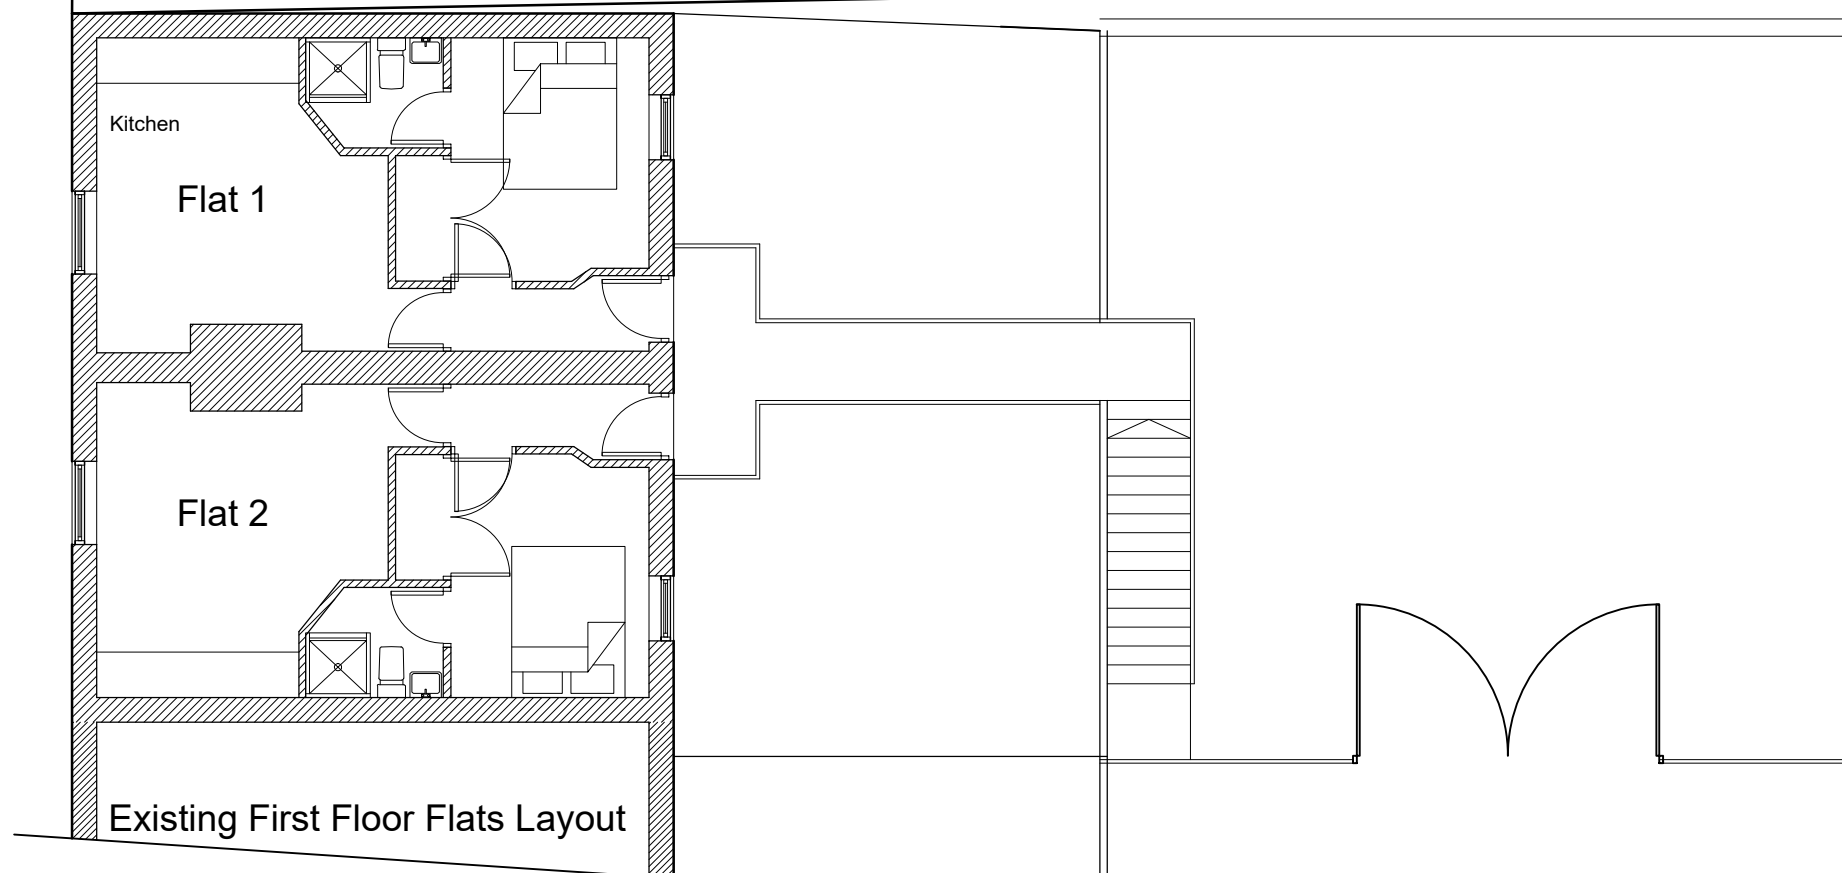

Existing First Floor Flats Layout

Rev:	Date:	Notes:
------	-------	--------

FOX ARCHITECTURE & DESIGN
 Fox Cottage, Whitley Road, Whitley
 West Yorkshire, WF12 0LU
 T 01924 459231
 E info@foxarchitecture.co.uk
 www.foxarchitecture.co.uk

Client: Aucklands Opticians	
Project: 14-16 Barnsley Road Goldthorpe Nr Rotherham, S63 9NF	
Drawing: Existing Layout and Elevations	
Date: June 2024	Scale: 1:100 @ A3
Drawing No: 2412/101	Rev: