




FRONT ELEVATION AS PROPOSED

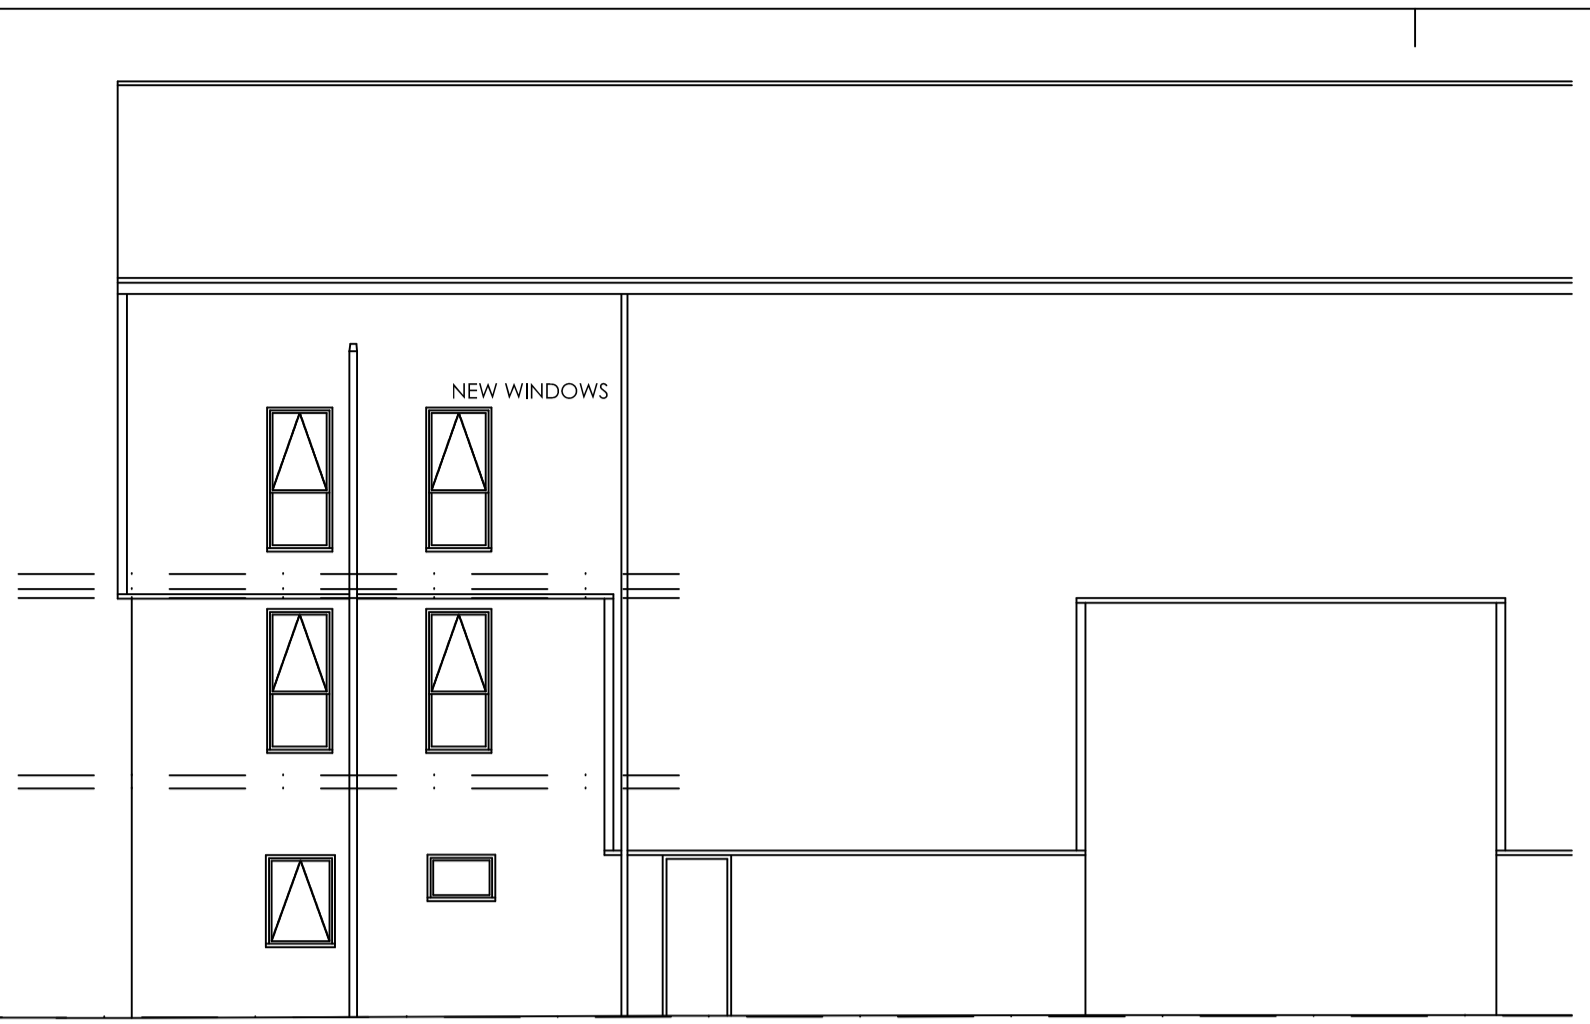


SIDE ELEVATION AS PROPOSED

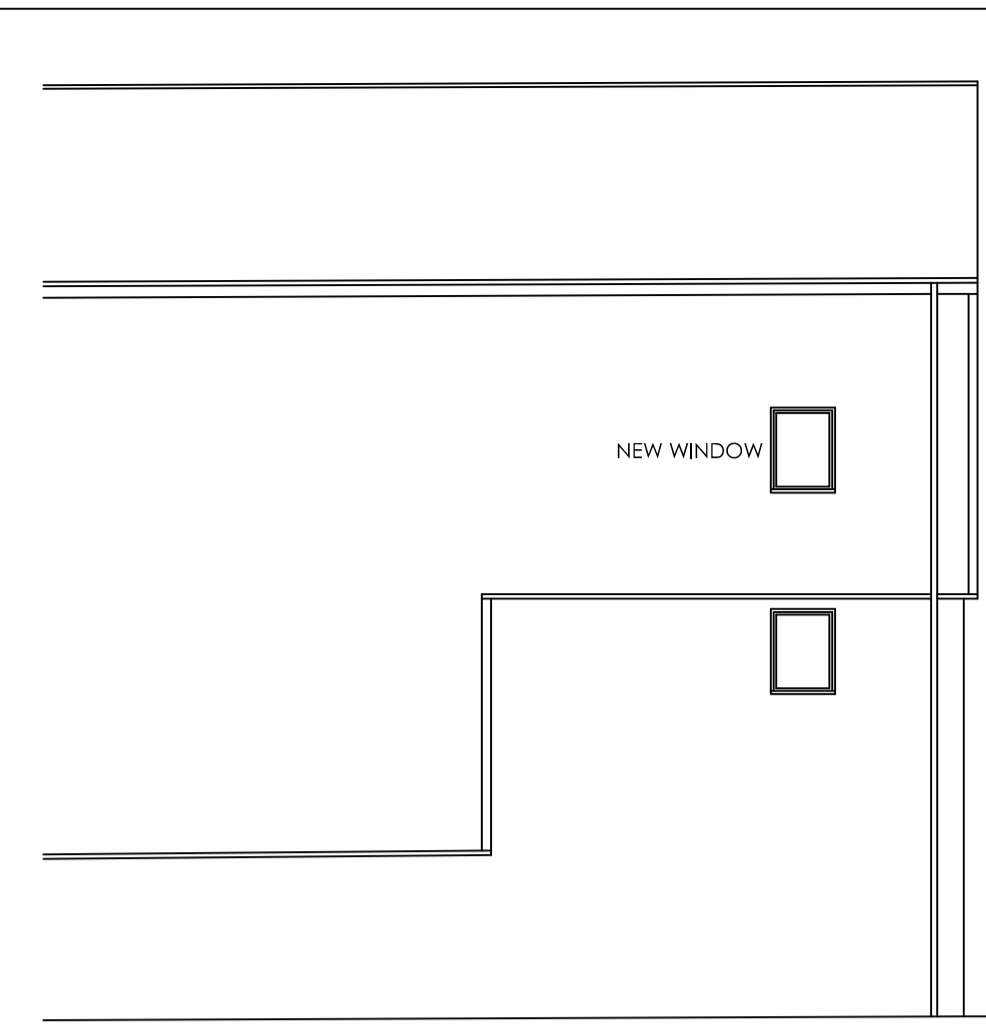


SIDE ELEVATION AS PROPOSED

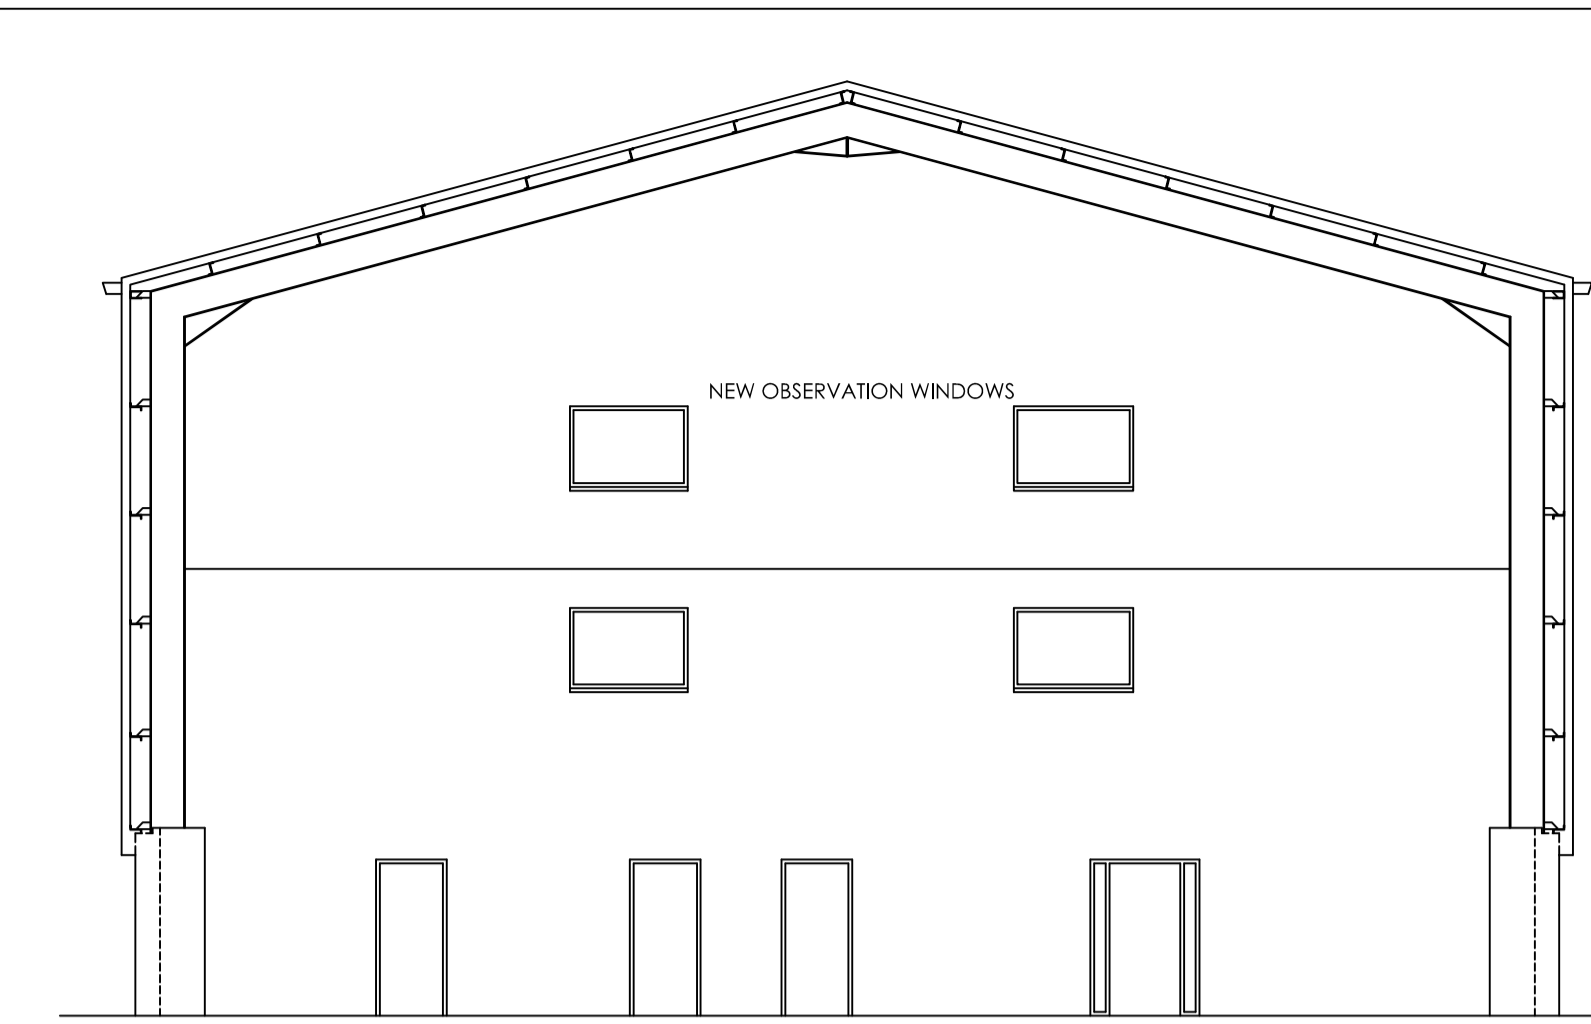


SECTION AS PROPOSED

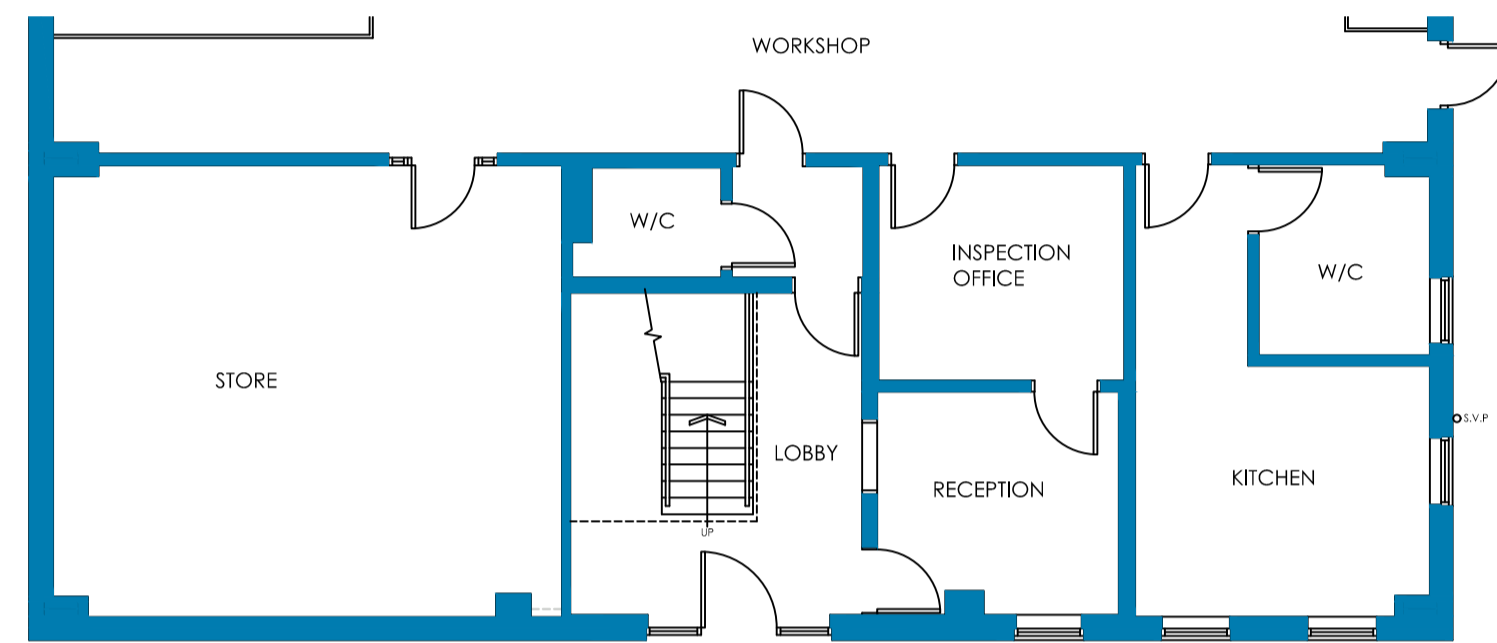


GROUND FLOOR PLAN AS PROPOSED

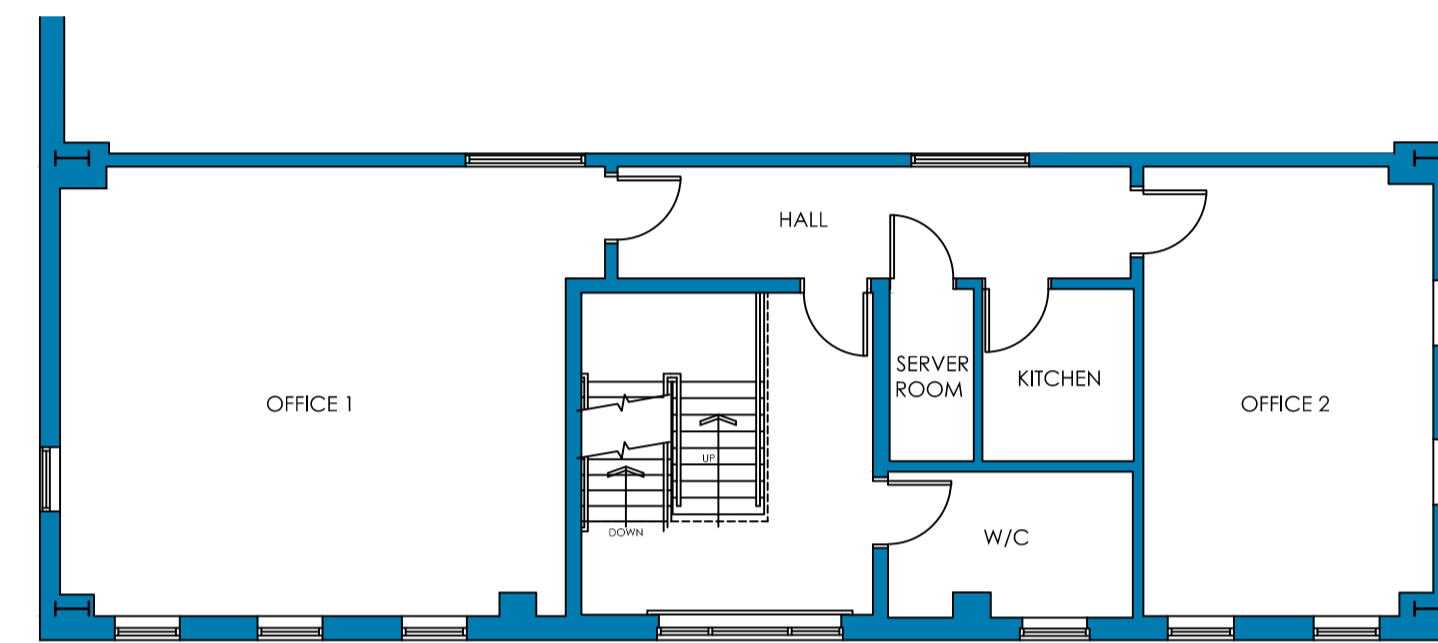


FIRST FLOOR PLAN AS PROPOSED

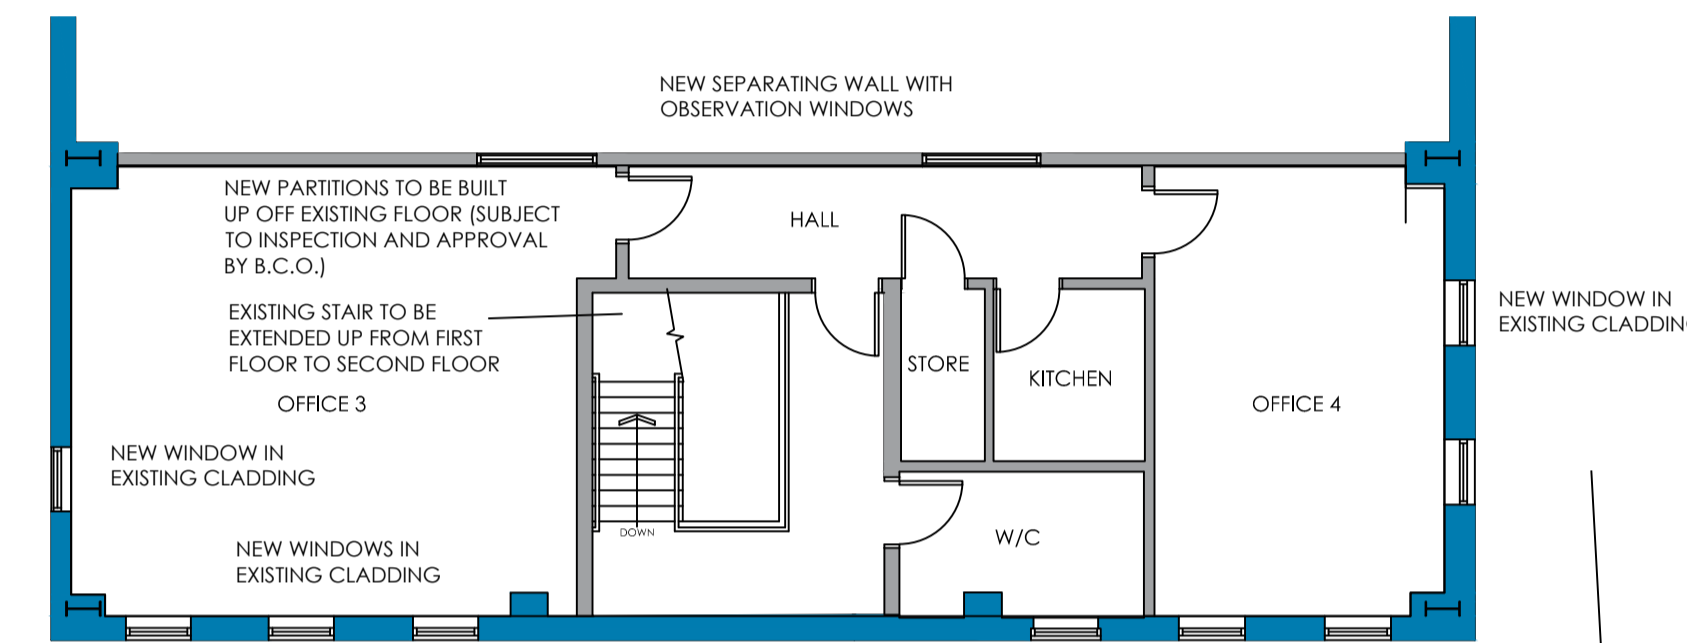


SECOND FLOOR PLAN AS PROPOSED

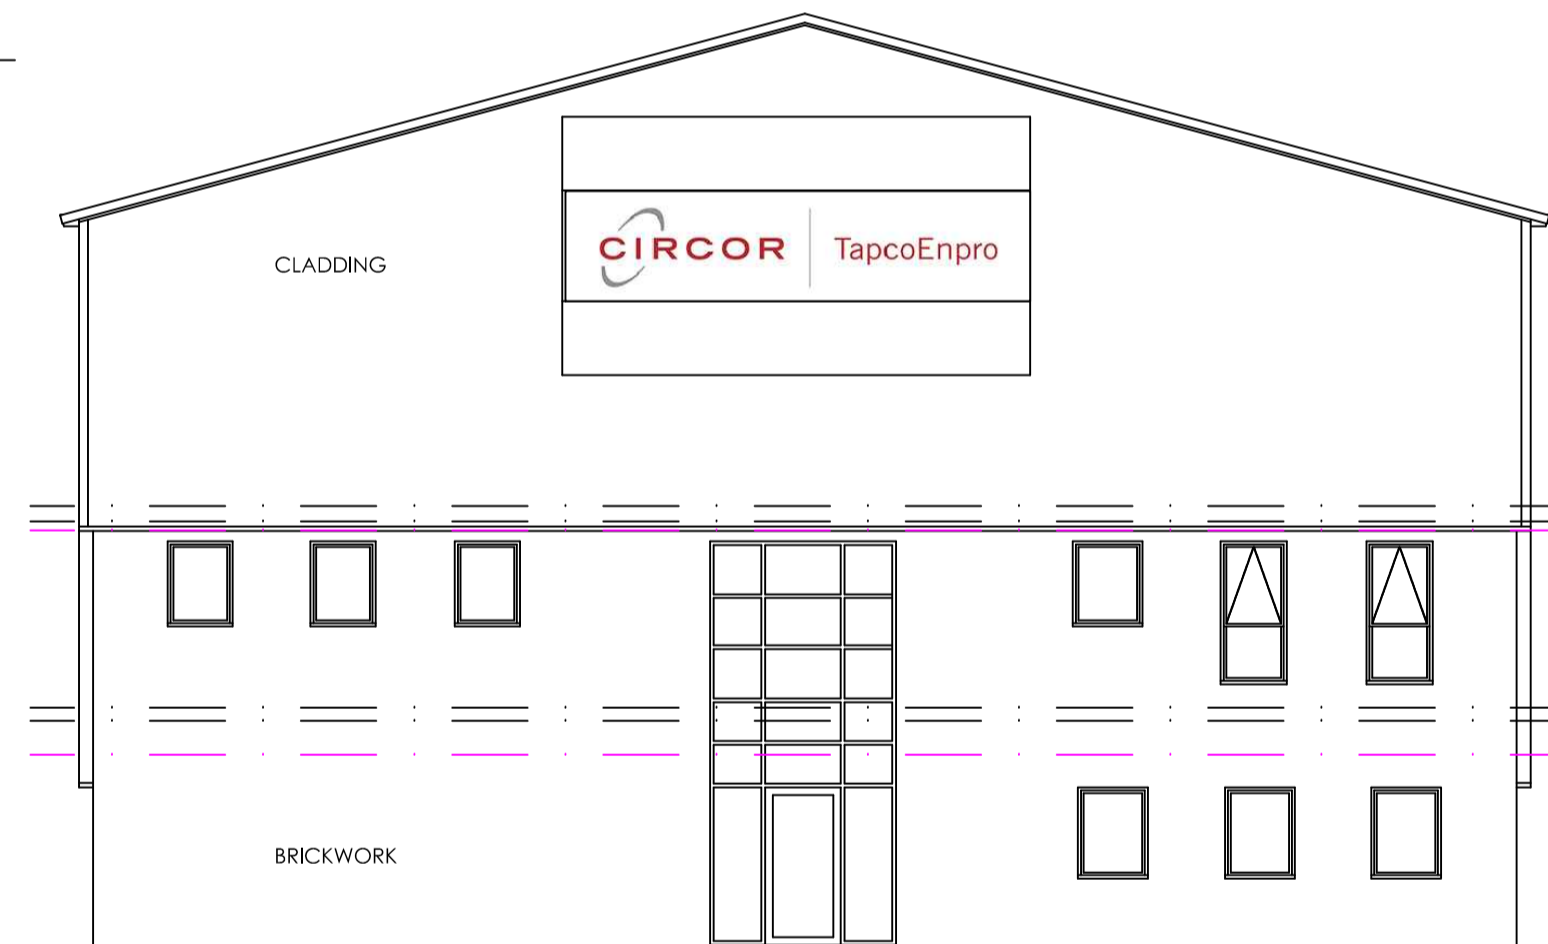


FRONT ELEVATION AS EXISTING

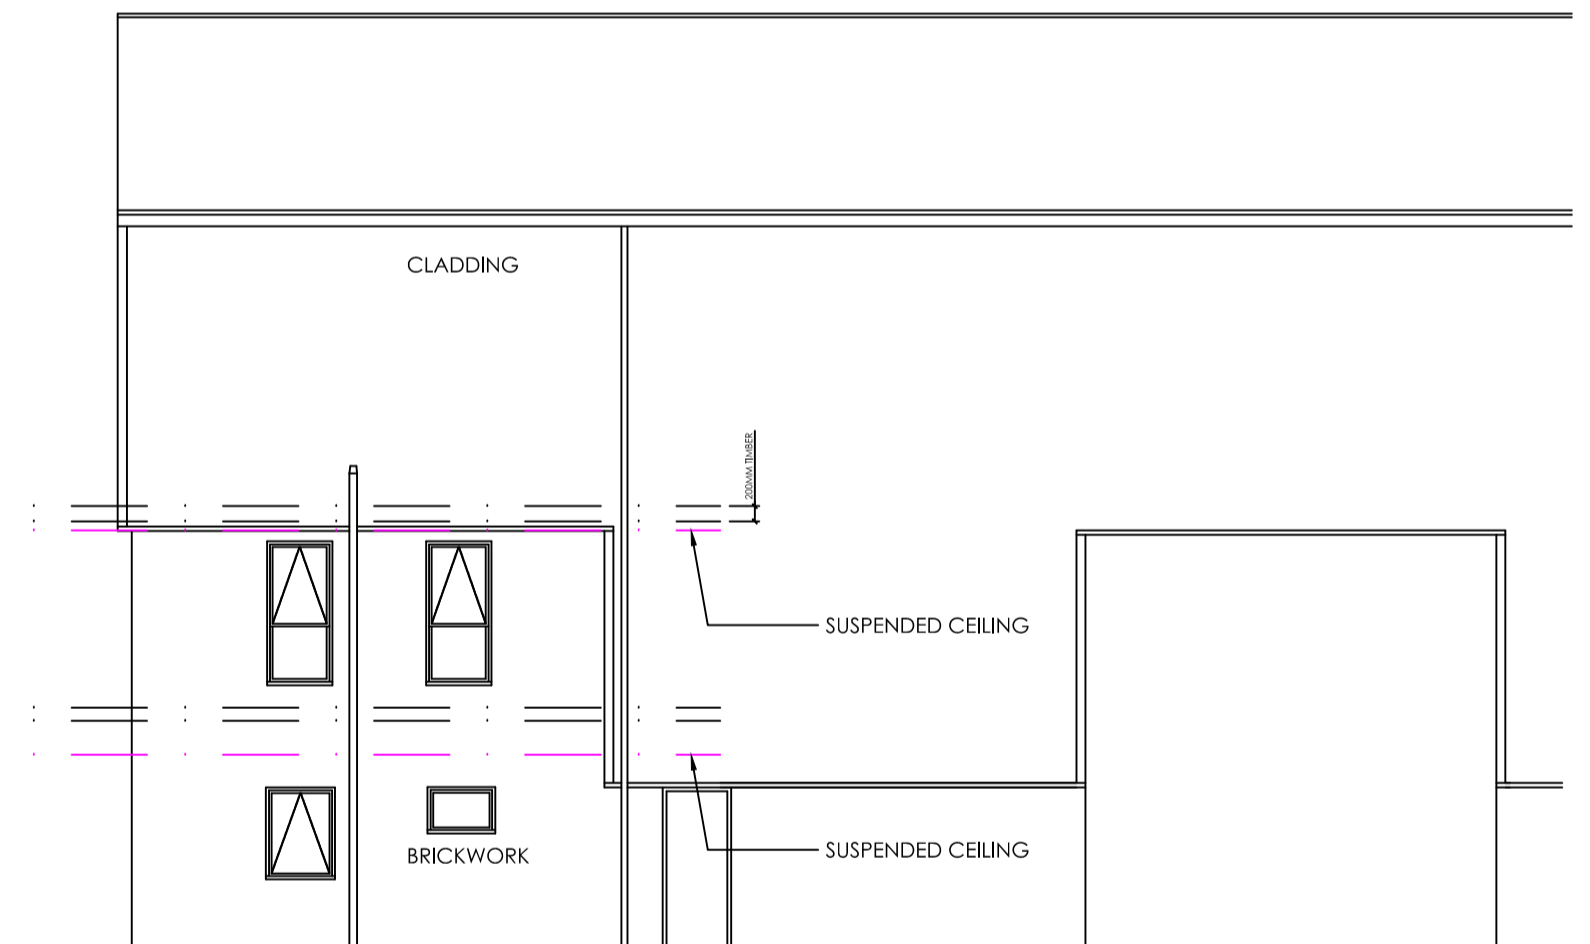

SIDE ELEVATION AS EXISTING

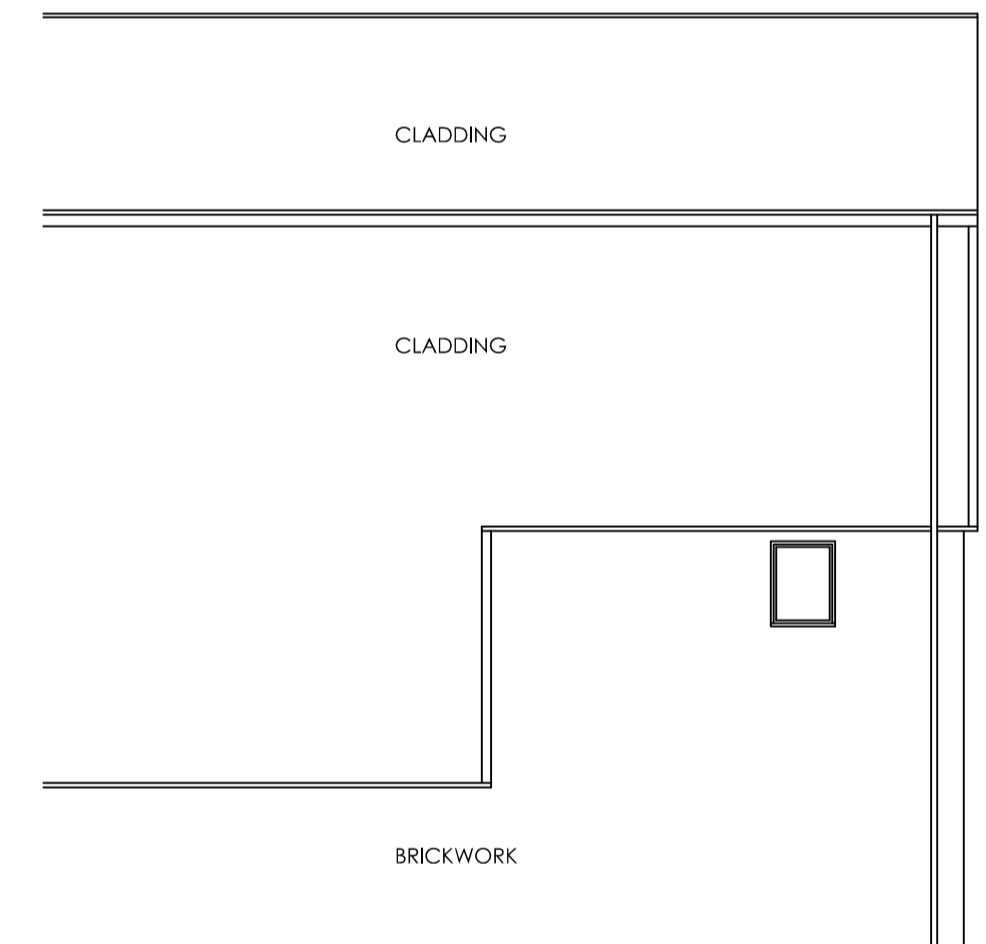


SIDE ELEVATION AS EXISTING

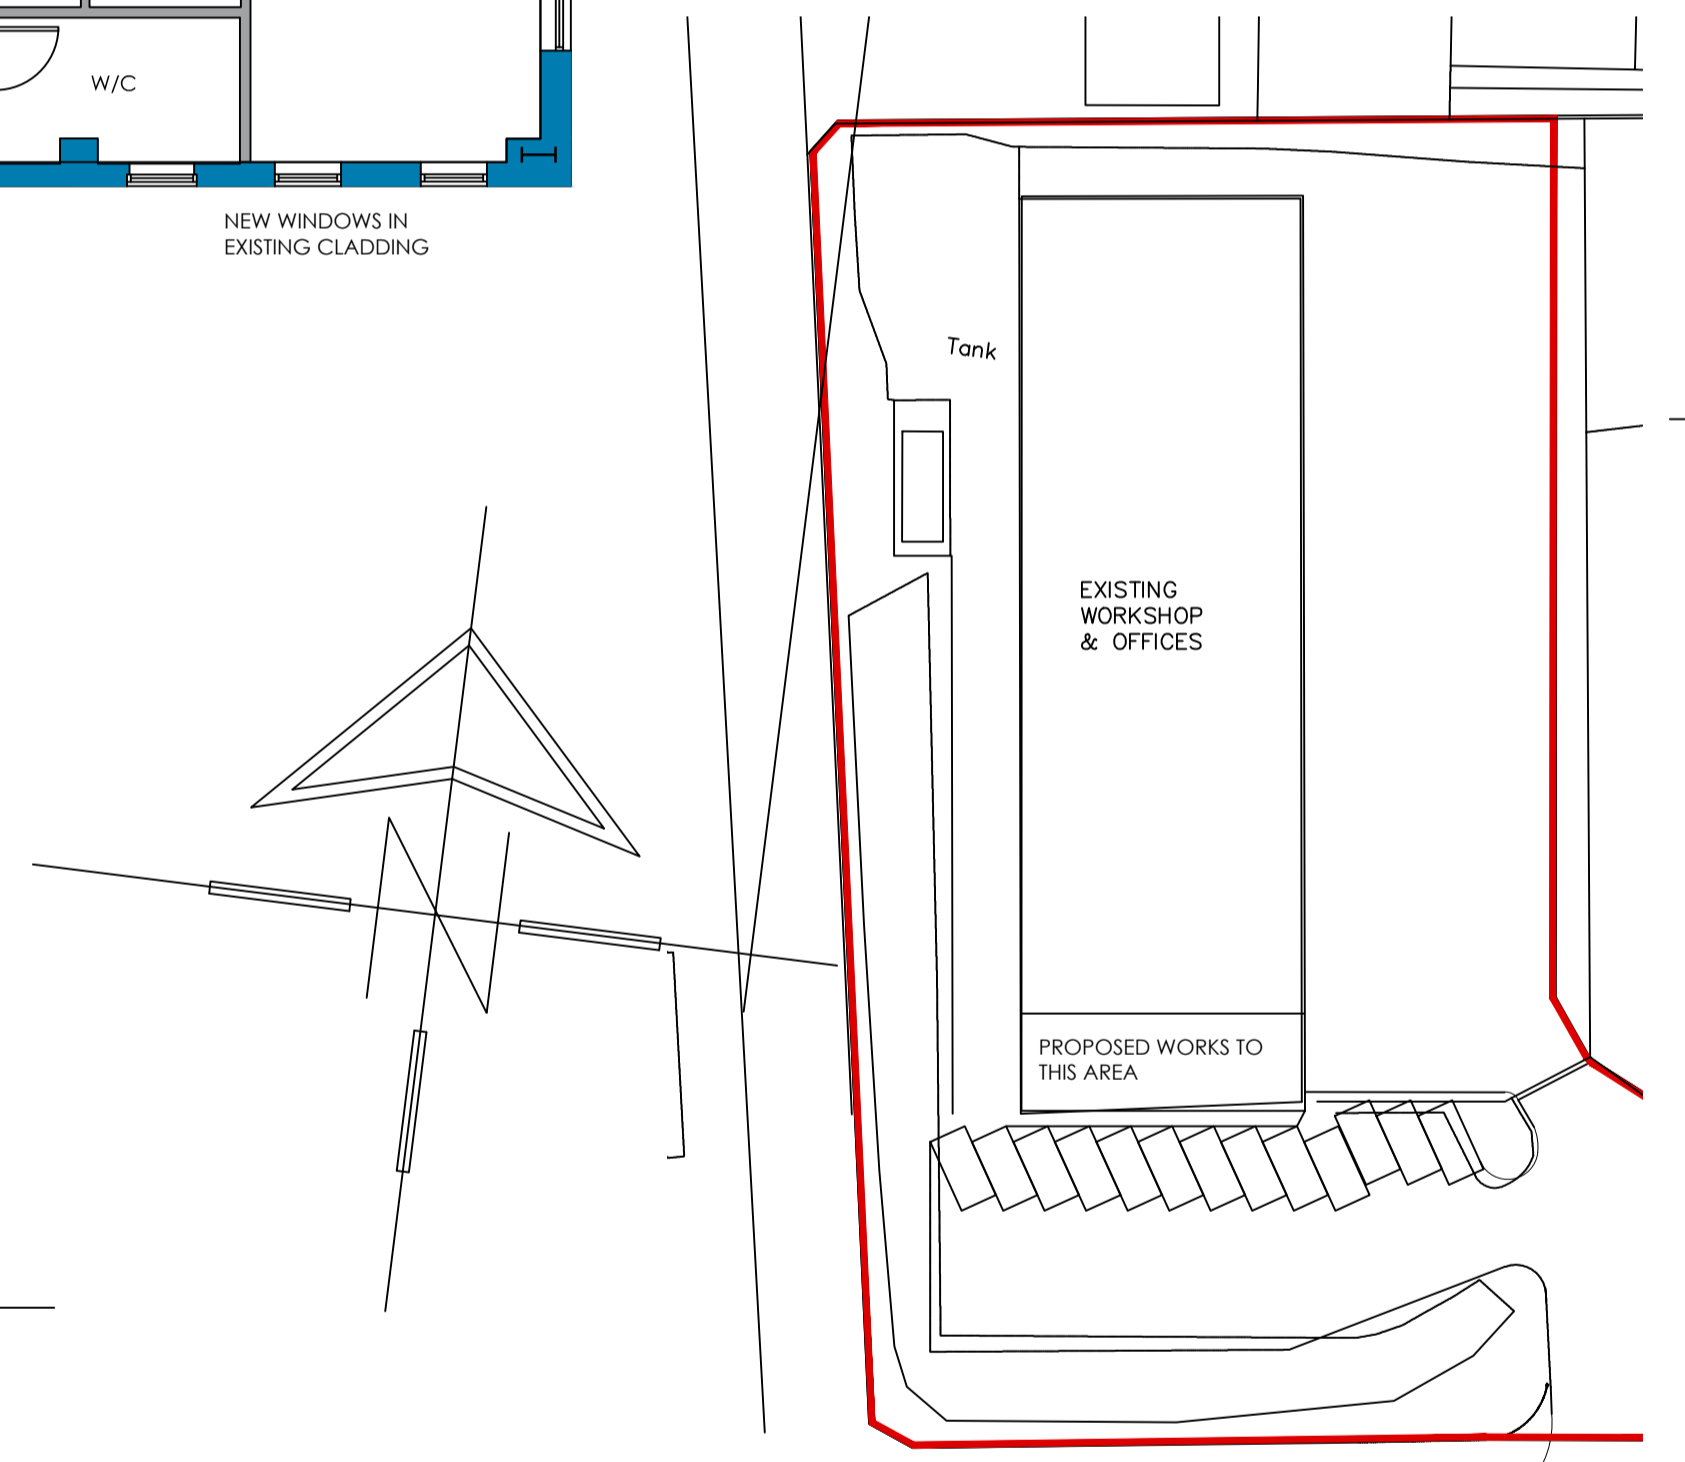

SITE PLAN SHAWFIELD
SCALE 1:500

SEE DRAWING 24-021-03 FOR PLANS AS EXISTING

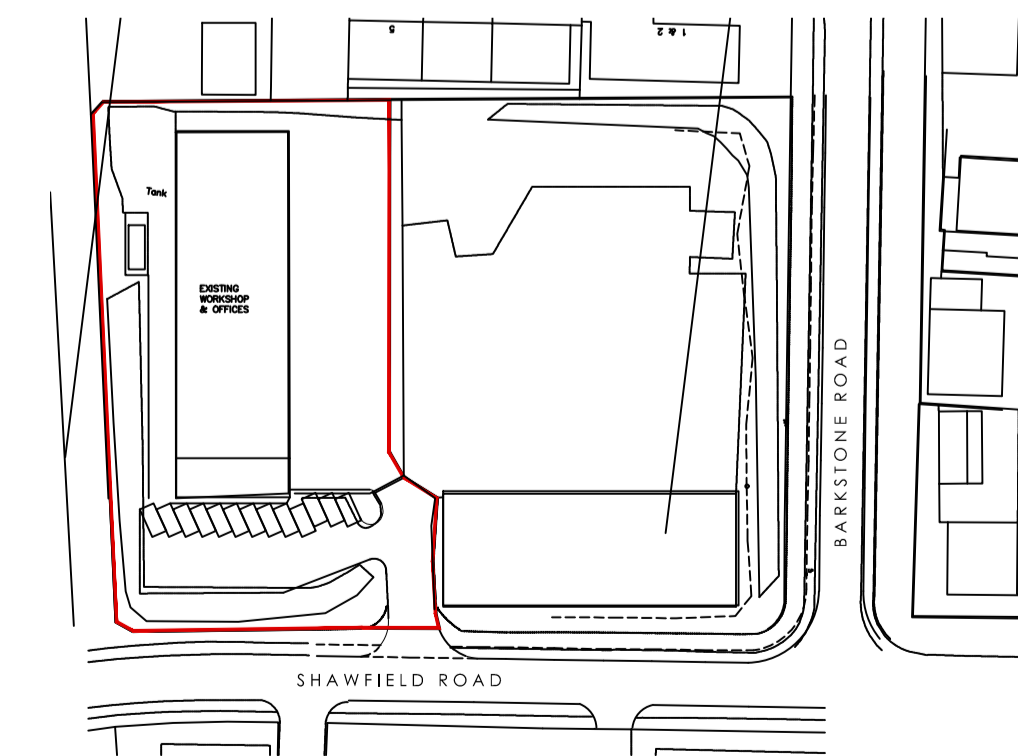

LOCATION PLAN
SCALE 1:1250

		OFFICE ONE, DRILL HALL, 11 EASTGATE, BARNSELEY, S70 2EU Phone: 01226 208482 Email: info@whiteagus.co.uk Web: www.whiteagus.co.uk	
Project: PROPOSED 2ND FLOOR EXTENSION AT TapcoEnpro, SHAWFIELD ROAD, BARNSELEY S71 3HS		Client: TapcoEnpro	
Drawing Title: PLANS AND ELEVATIONS		Date: APRIL 2024	Scale: 1:100 @ A1
		Ref: 24-021	Dwg. No.: 01
		Rev: A	
Date: 26-06-24	Suffix: A	Description: REVISED DUE TO 'INVALID LETTER FROM LPA.	