


Indicative Ground Floor Plan



Indicative Side Elevation

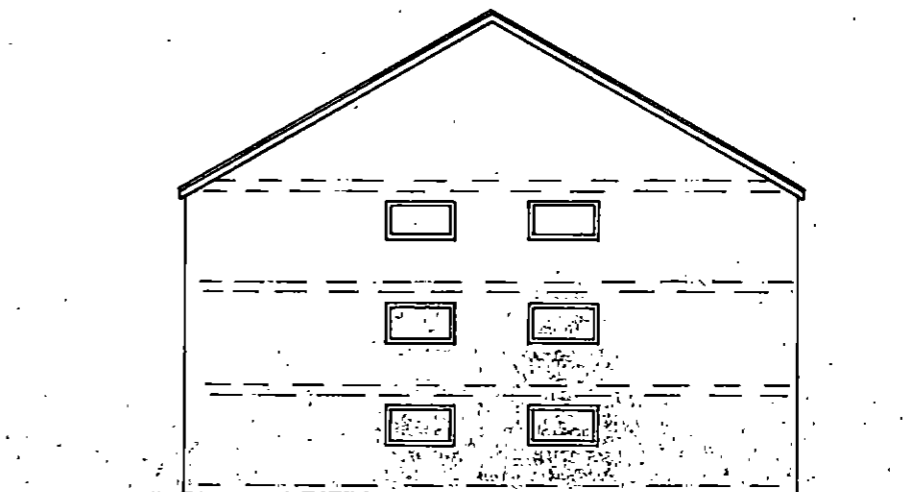

Indicative Front Elevation


Simon Elliott Associates

Planning & Development Consultants

Hope Inn, Rotherham Road, Cundy Cross, Barnsley.
Proposed Erection of Apartment Block to Replace Public House.

Applicants: Wallis Metals & Demolition.

Plan Scale 1:100 & 1:200 – March 2020

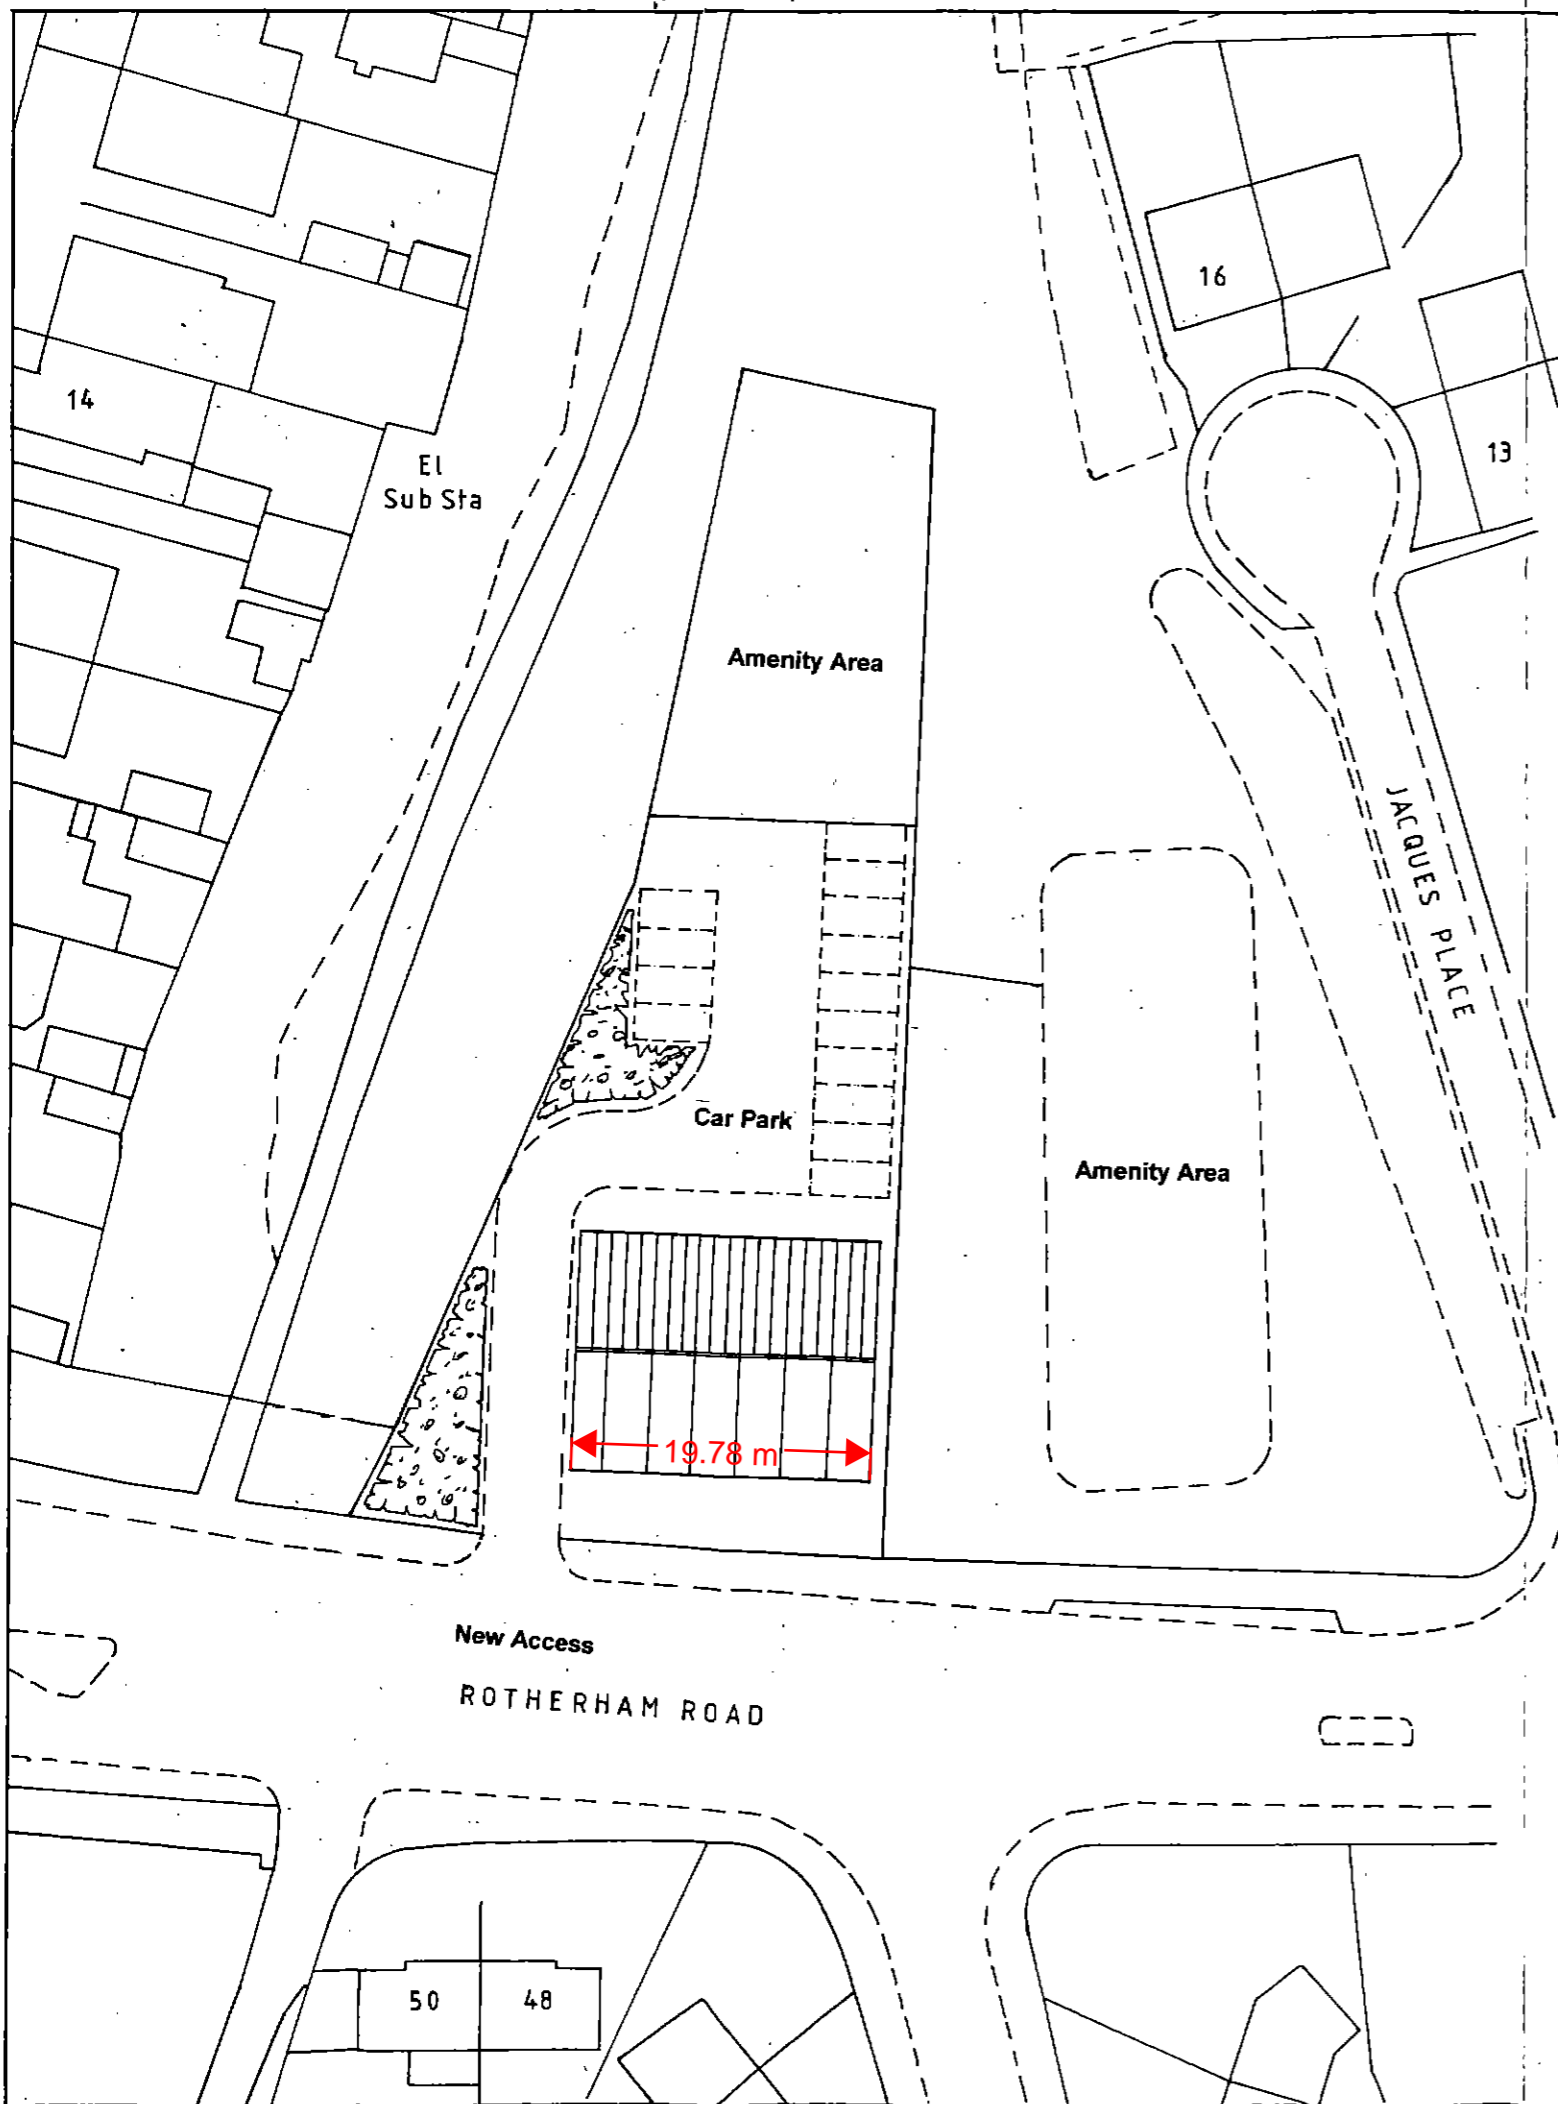

Proposed Site Layout Plan



Simon Elliott Associates
 Planning & Development Consultants

Hope Inn, Rotherham Road, Cundy Cross, Bamsley.

Proposed Erection of Apartment Block to Replace Public House.

Applicants: Wallis Metals & Demolition.

Plan Scale 1:500 - March 2020

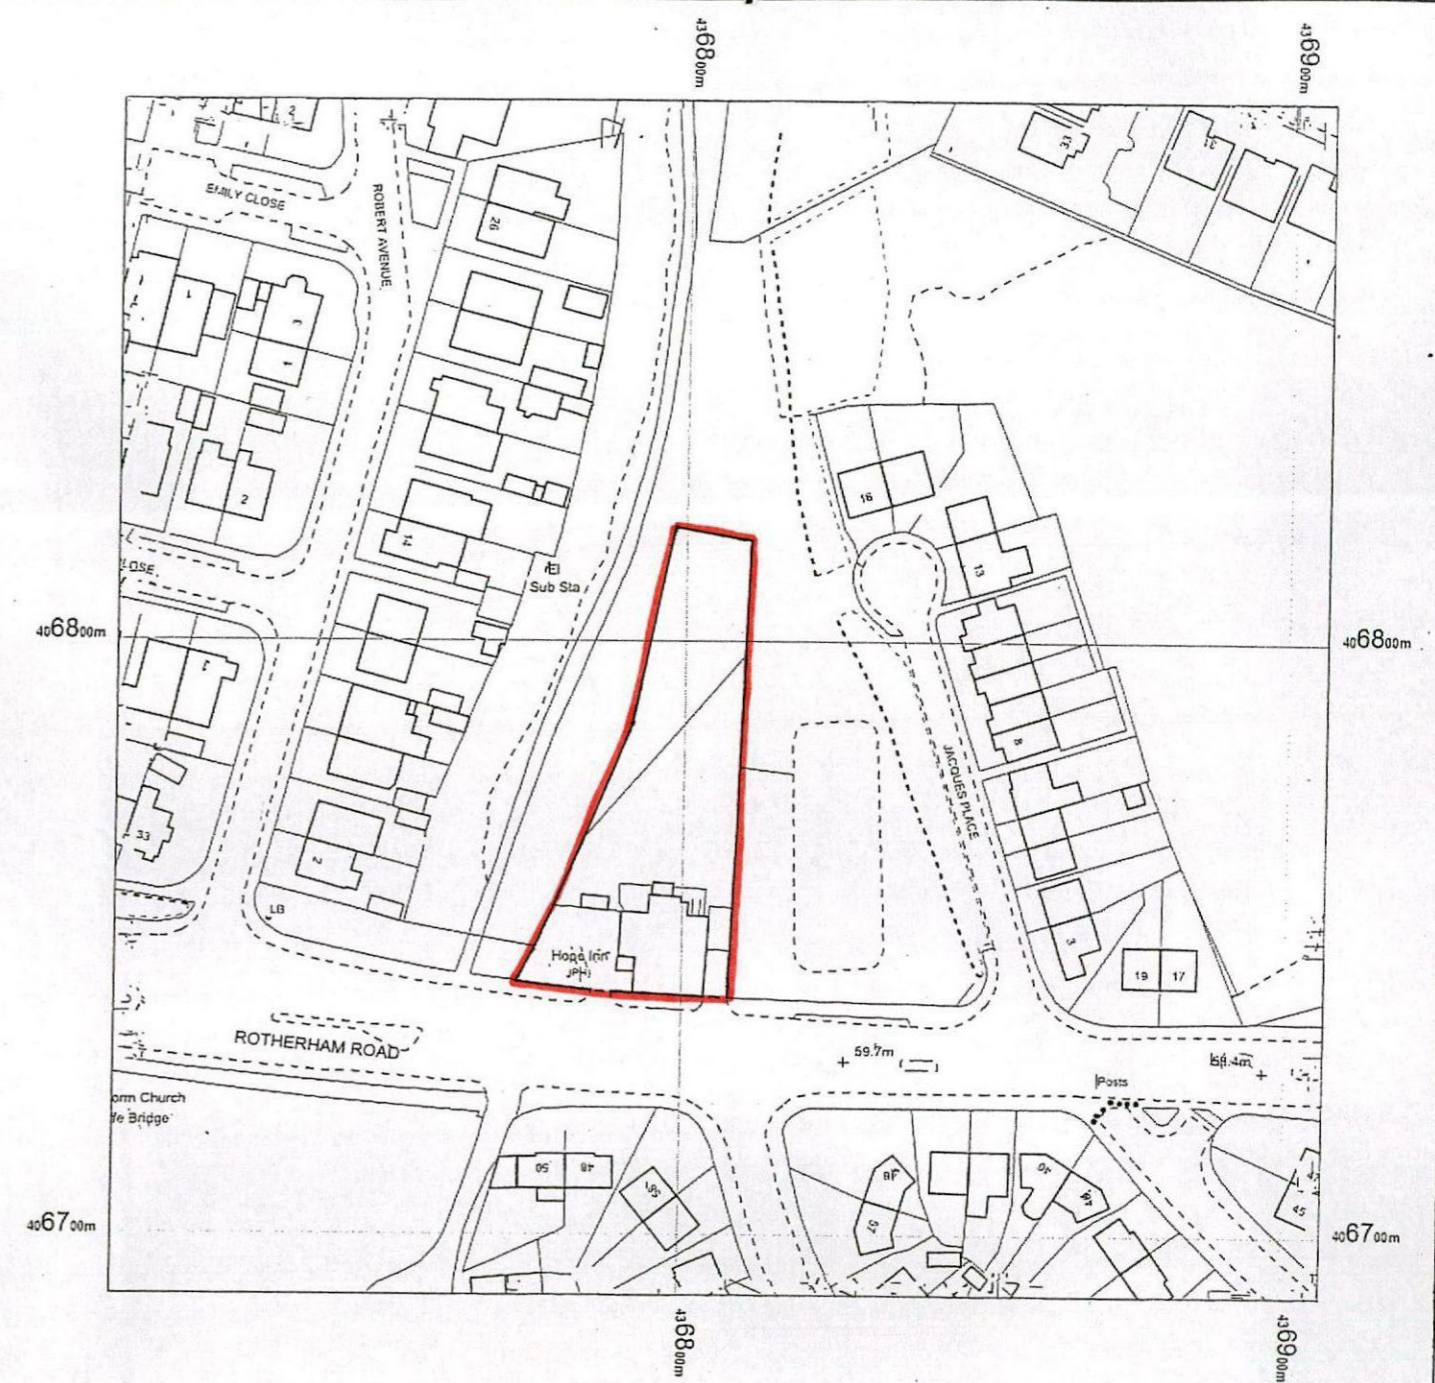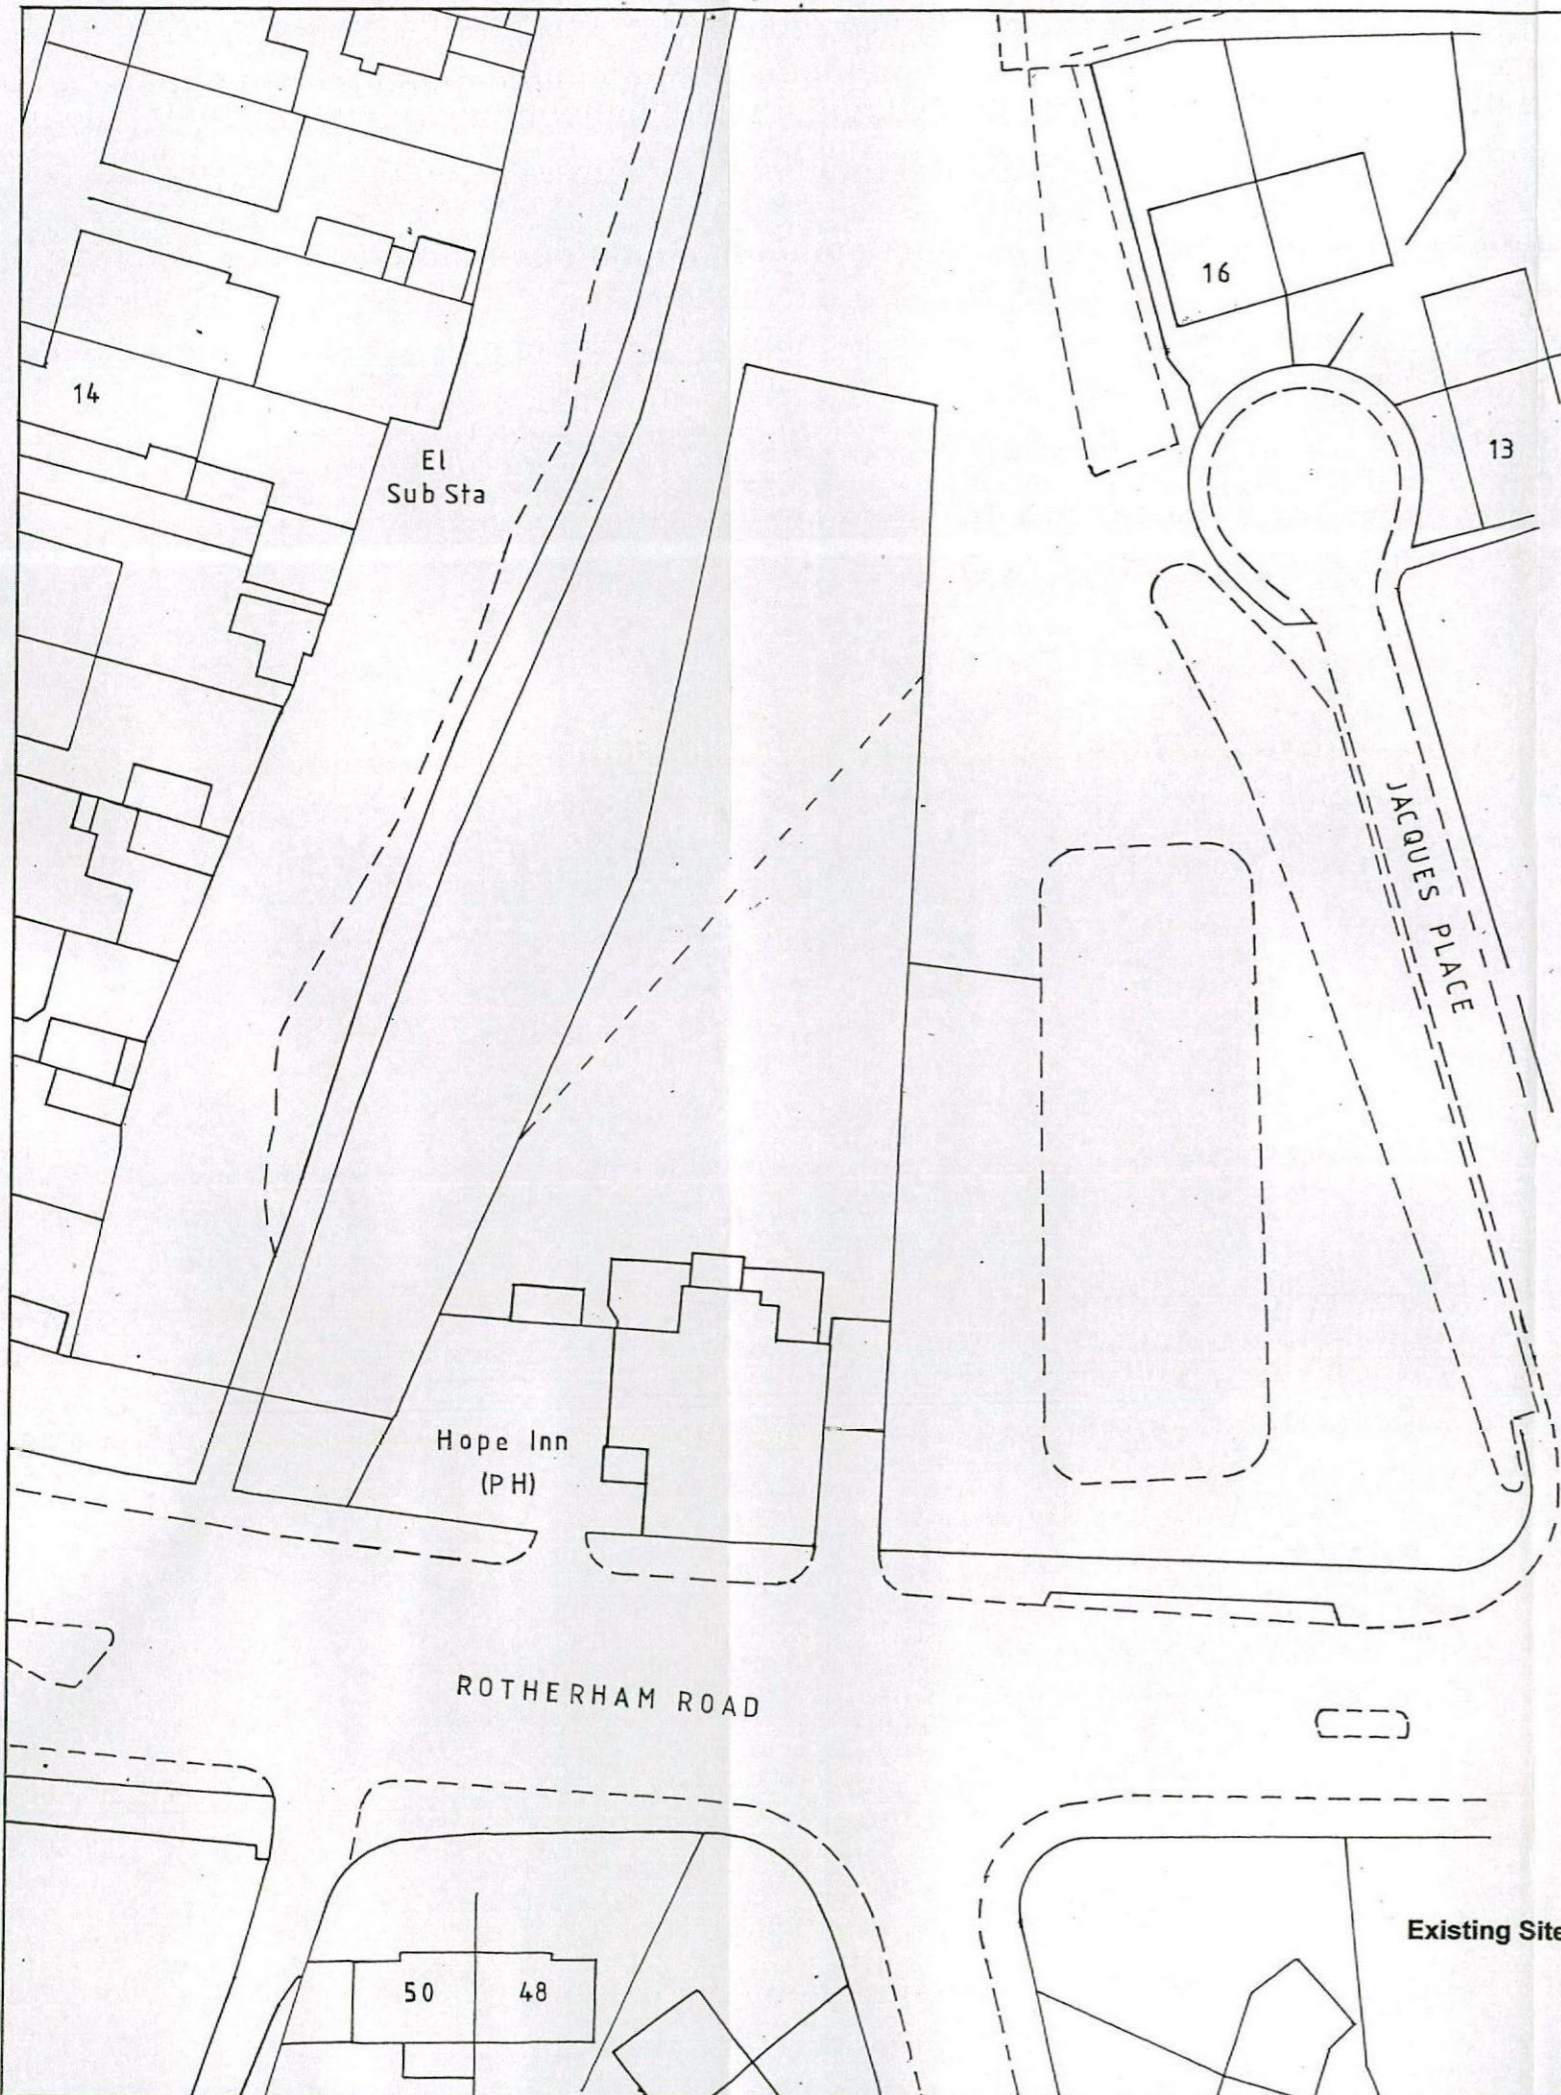

Hope Inn,
Rotherham Road,
Cundy Cross,
Barnsley,
S71 5QZ

OS MasterMap 1250/2500/10000 scale
Friday, February 21, 2020, ID: BW1-00862291
www.blackwellmapping.co.uk
1:1250 scale print at A4, Centre: 436806 E, 406790 N
©Crown Copyright Ordnance Survey. Licence no. 100041041

N
↑

BLACKWELL'S
www.blackwellmapping.co.uk
TEL: 0114 268 7658
maps.sheffield@blackwell.co.uk

Simon Elliott Associates
Planning & Development Consultants
Hope Inn, Rotherham Road, Cundy Cross, Barnsley.
Proposed Erection of Apartment Block to Replace Public House.
Applicants: Wallis Metals & Demolition.
Plan Scales 1:500 & 1:1250 – March 2020