




SITE PLAN SCALE 1:500

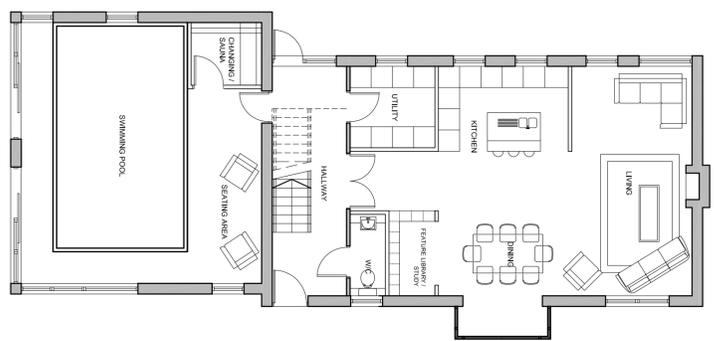


GROUND FLOOR PLAN

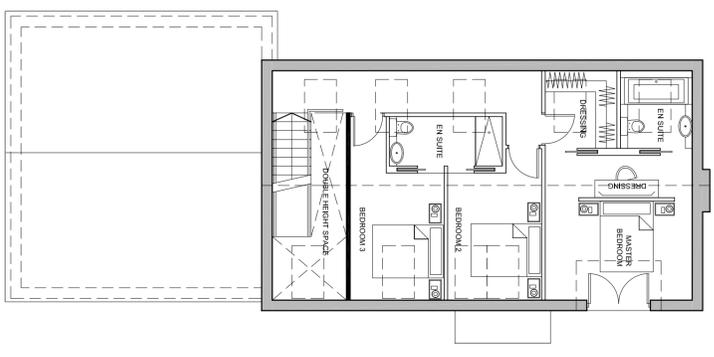


FIRST FLOOR PLAN

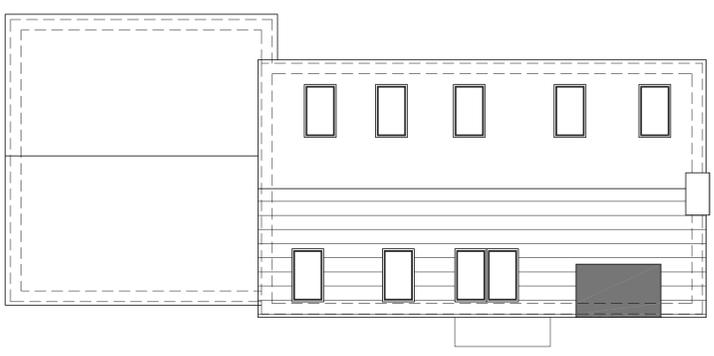


FIRST FLOOR PLAN

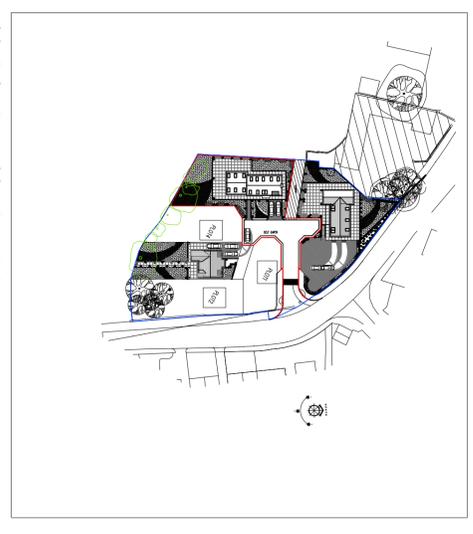


LOCATION PLAN SCALE 1:1250

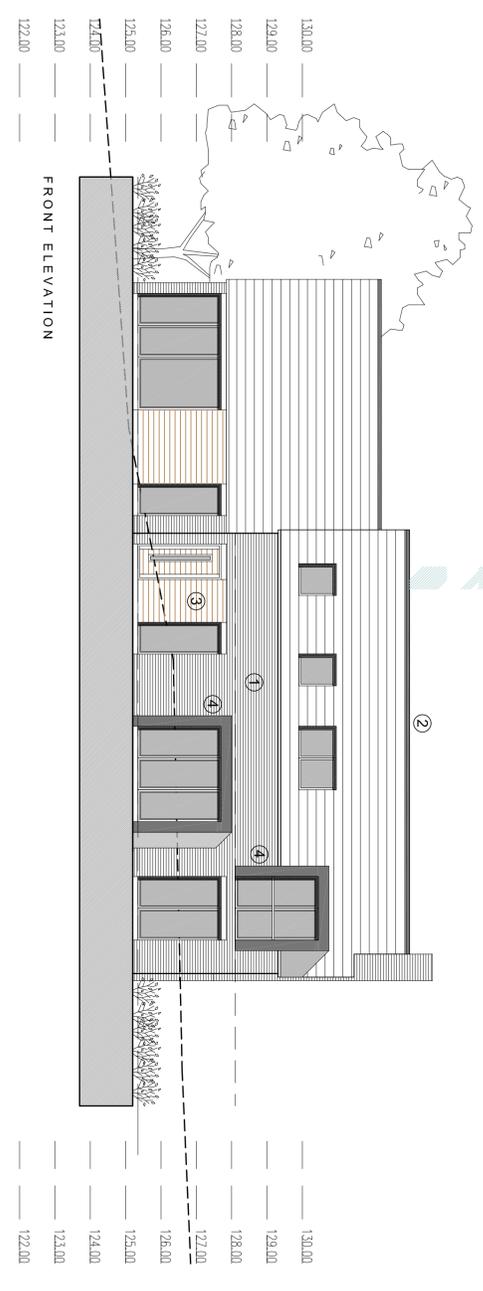


FRONT ELEVATION

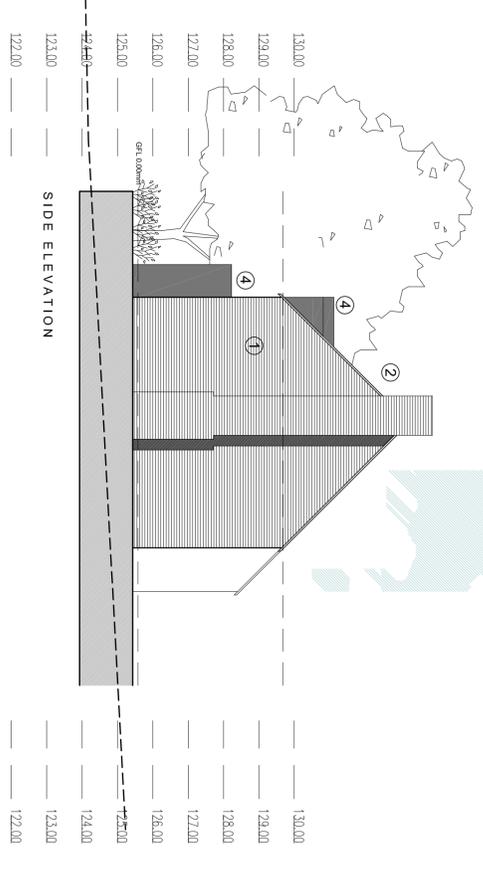

SIDE ELEVATION

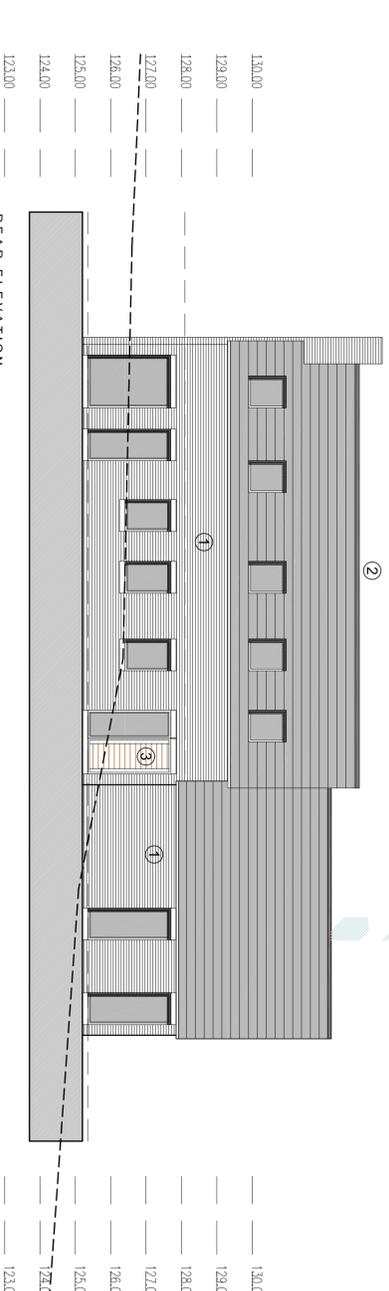

REAR ELEVATION

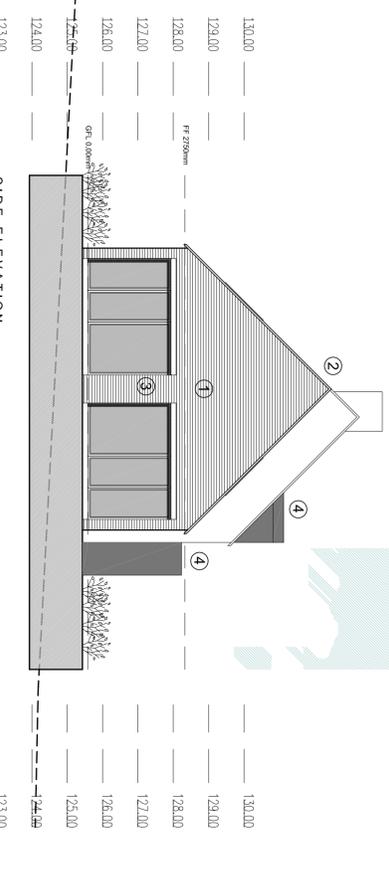

SIDE ELEVATION

- MATERIALITY PALETTE**
- 1) NATURAL STONE (COURSED @ 75mm)
 - 2) SLATE ROOF
 - 3) TIMBER FLOORS / ALUMINIUM WINDOWS
 - 4) PVC CLADDING

codu	codu Studios Ltd Hope Works, 25 Montrey Street, Sheffield, S3 8EL t: 0114 279 6003 f: 0114 279 6004 e: information@codustudios.co.uk	Client MR & MRS FLETCHER
		Job PROPOSED DWELLING
		Address DOLF GARTH, 88-90 HIGH STREET DODWORTH, BARNSELEY
		Title PROPOSED PLANS & ELEVATIONS
DRAWN	CHECKED	DATE
SCALE	AI ISSUE	1:100
REVISION	DRAWING STATUS	DRAWING NUMBER
A	PLANNING	2298 (9) 001

© COPYRIGHT STAYS ON THE DESIGN AND PRODUCTION SCHEMATA. THE DRAWING AND ALL DIMENSIONS ARE THE PROPERTY OF STAYS ON THE DESIGN AND PRODUCTION SCHEMATA. NO PART OF THIS DRAWING IS TO BE REPRODUCED OR TRANSMITTED IN ANY FORM OR BY ANY MEANS, ELECTRONIC OR MECHANICAL, INCLUDING PHOTOCOPYING, RECORDING, OR BY ANY INFORMATION STORAGE AND RETRIEVAL SYSTEM, WITHOUT THE WRITTEN PERMISSION OF STAYS ON THE DESIGN AND PRODUCTION SCHEMATA. THE DRAWING IS PROVIDED AS A GUIDE ONLY AND IS NOT TO BE USED AS A BASIS FOR CONSTRUCTION. THE ARCHITECT IS NOT RESPONSIBLE FOR ANY DAMAGE TO PROPERTY OR PERSONS ARISING FROM THE USE OF THIS DRAWING.