



Drawing No.	Rev No.
MLS001 -004	A

DO NOT SCALE: Contractor to check all dimensions and report any omissions or errors


**NOTES**

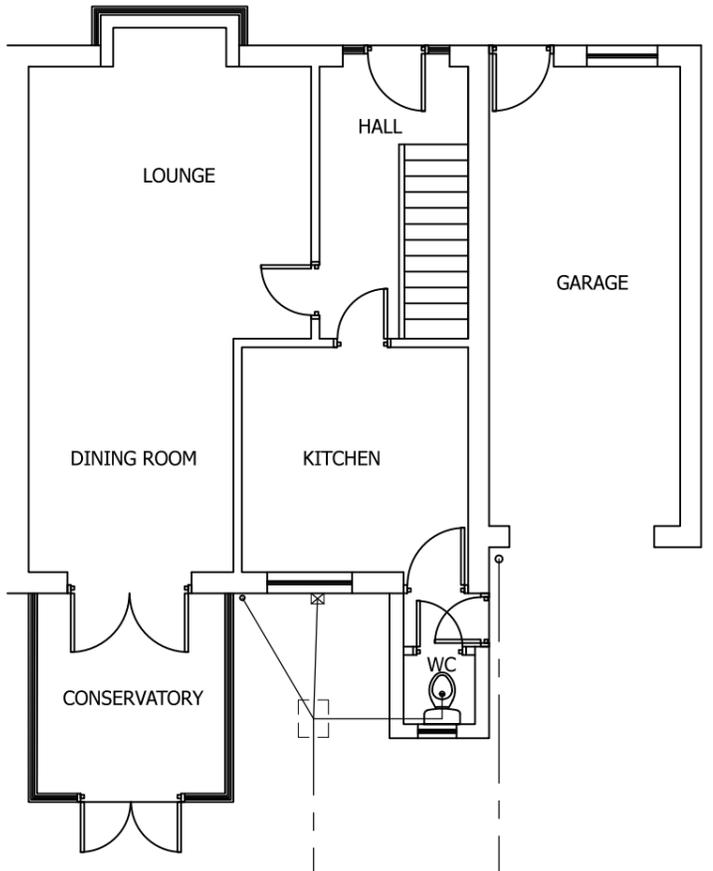


EXISTING GROUND FLOOR PLAN  
SCALE 1:100 AT A3

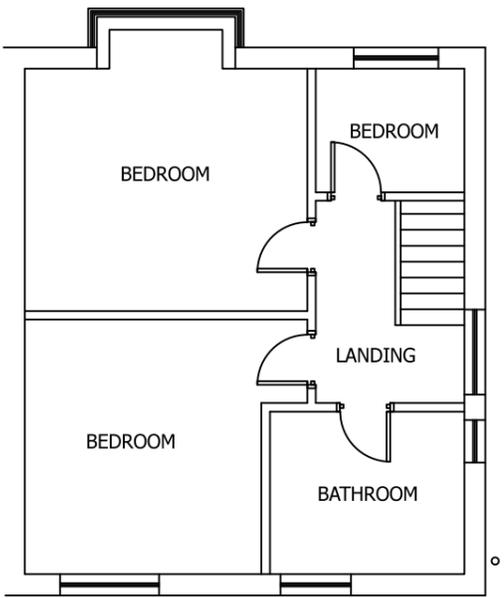

EXISTING FIRST FLOOR PLAN  
SCALE 1:100 AT A3

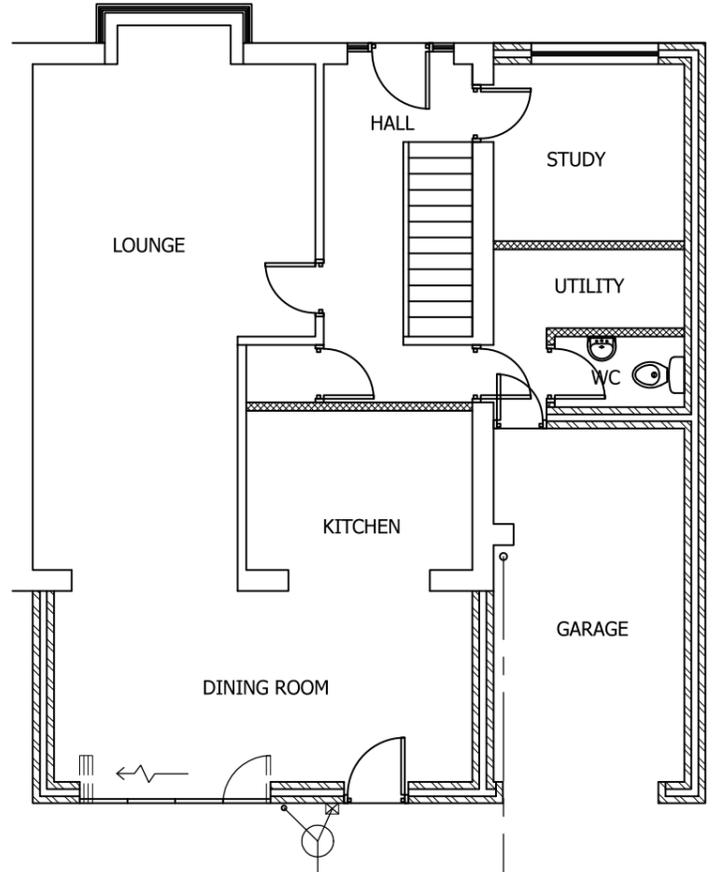

PROPOSED GROUND FLOOR PLAN  
SCALE 1:100 AT A3

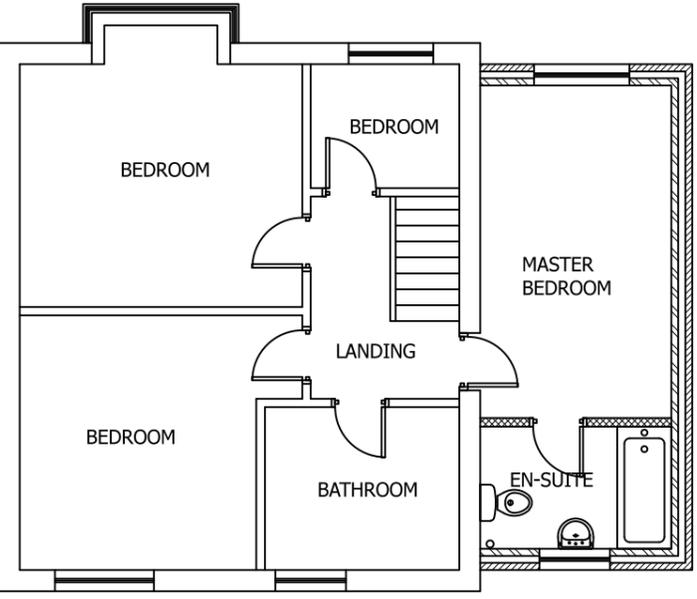

PROPOSED FIRST FLOOR PLAN  
SCALE 1:100 AT A3

Rev	Description	By	Chk	App	Date
A	Rear set back as well	JRB			13/07/15

JRB DESIGNS Ltd  
1 Saville Road  
Cudworth  
Barnsley  
S72 8LT  
Tel: 01226 383542  
Fax: 01226 380078  
Mob: 07970 541192  
Email: john@jrbdesigns.co.uk

This drawing is copyright. © jrbdesigns Ltd.

Client **MRS L SMITH**

Drawing Title **PROPOSED PLANS**

Address **5 CHEVIOT WALK  
POGMOOR  
BARNSELY  
S75 2HH**

Project Title: **PROPOSED TWO STOREY SIDE & SINGLE REAR EXTENSION**

Purpose of Issue: **PLANNING**

Drawing Status **FIRST ISSUE**

Scale at A3	Drawn By	Date
AS SHOWN	JRB	18/05/2015
Checked By	Date	Approved By
	18/05/2015	

Project No.	Drawing No.	Revision
MLS001	004	A

APPROVAL  INFORMATION  TENDER  CONTRACT  CONSTRUCTION