

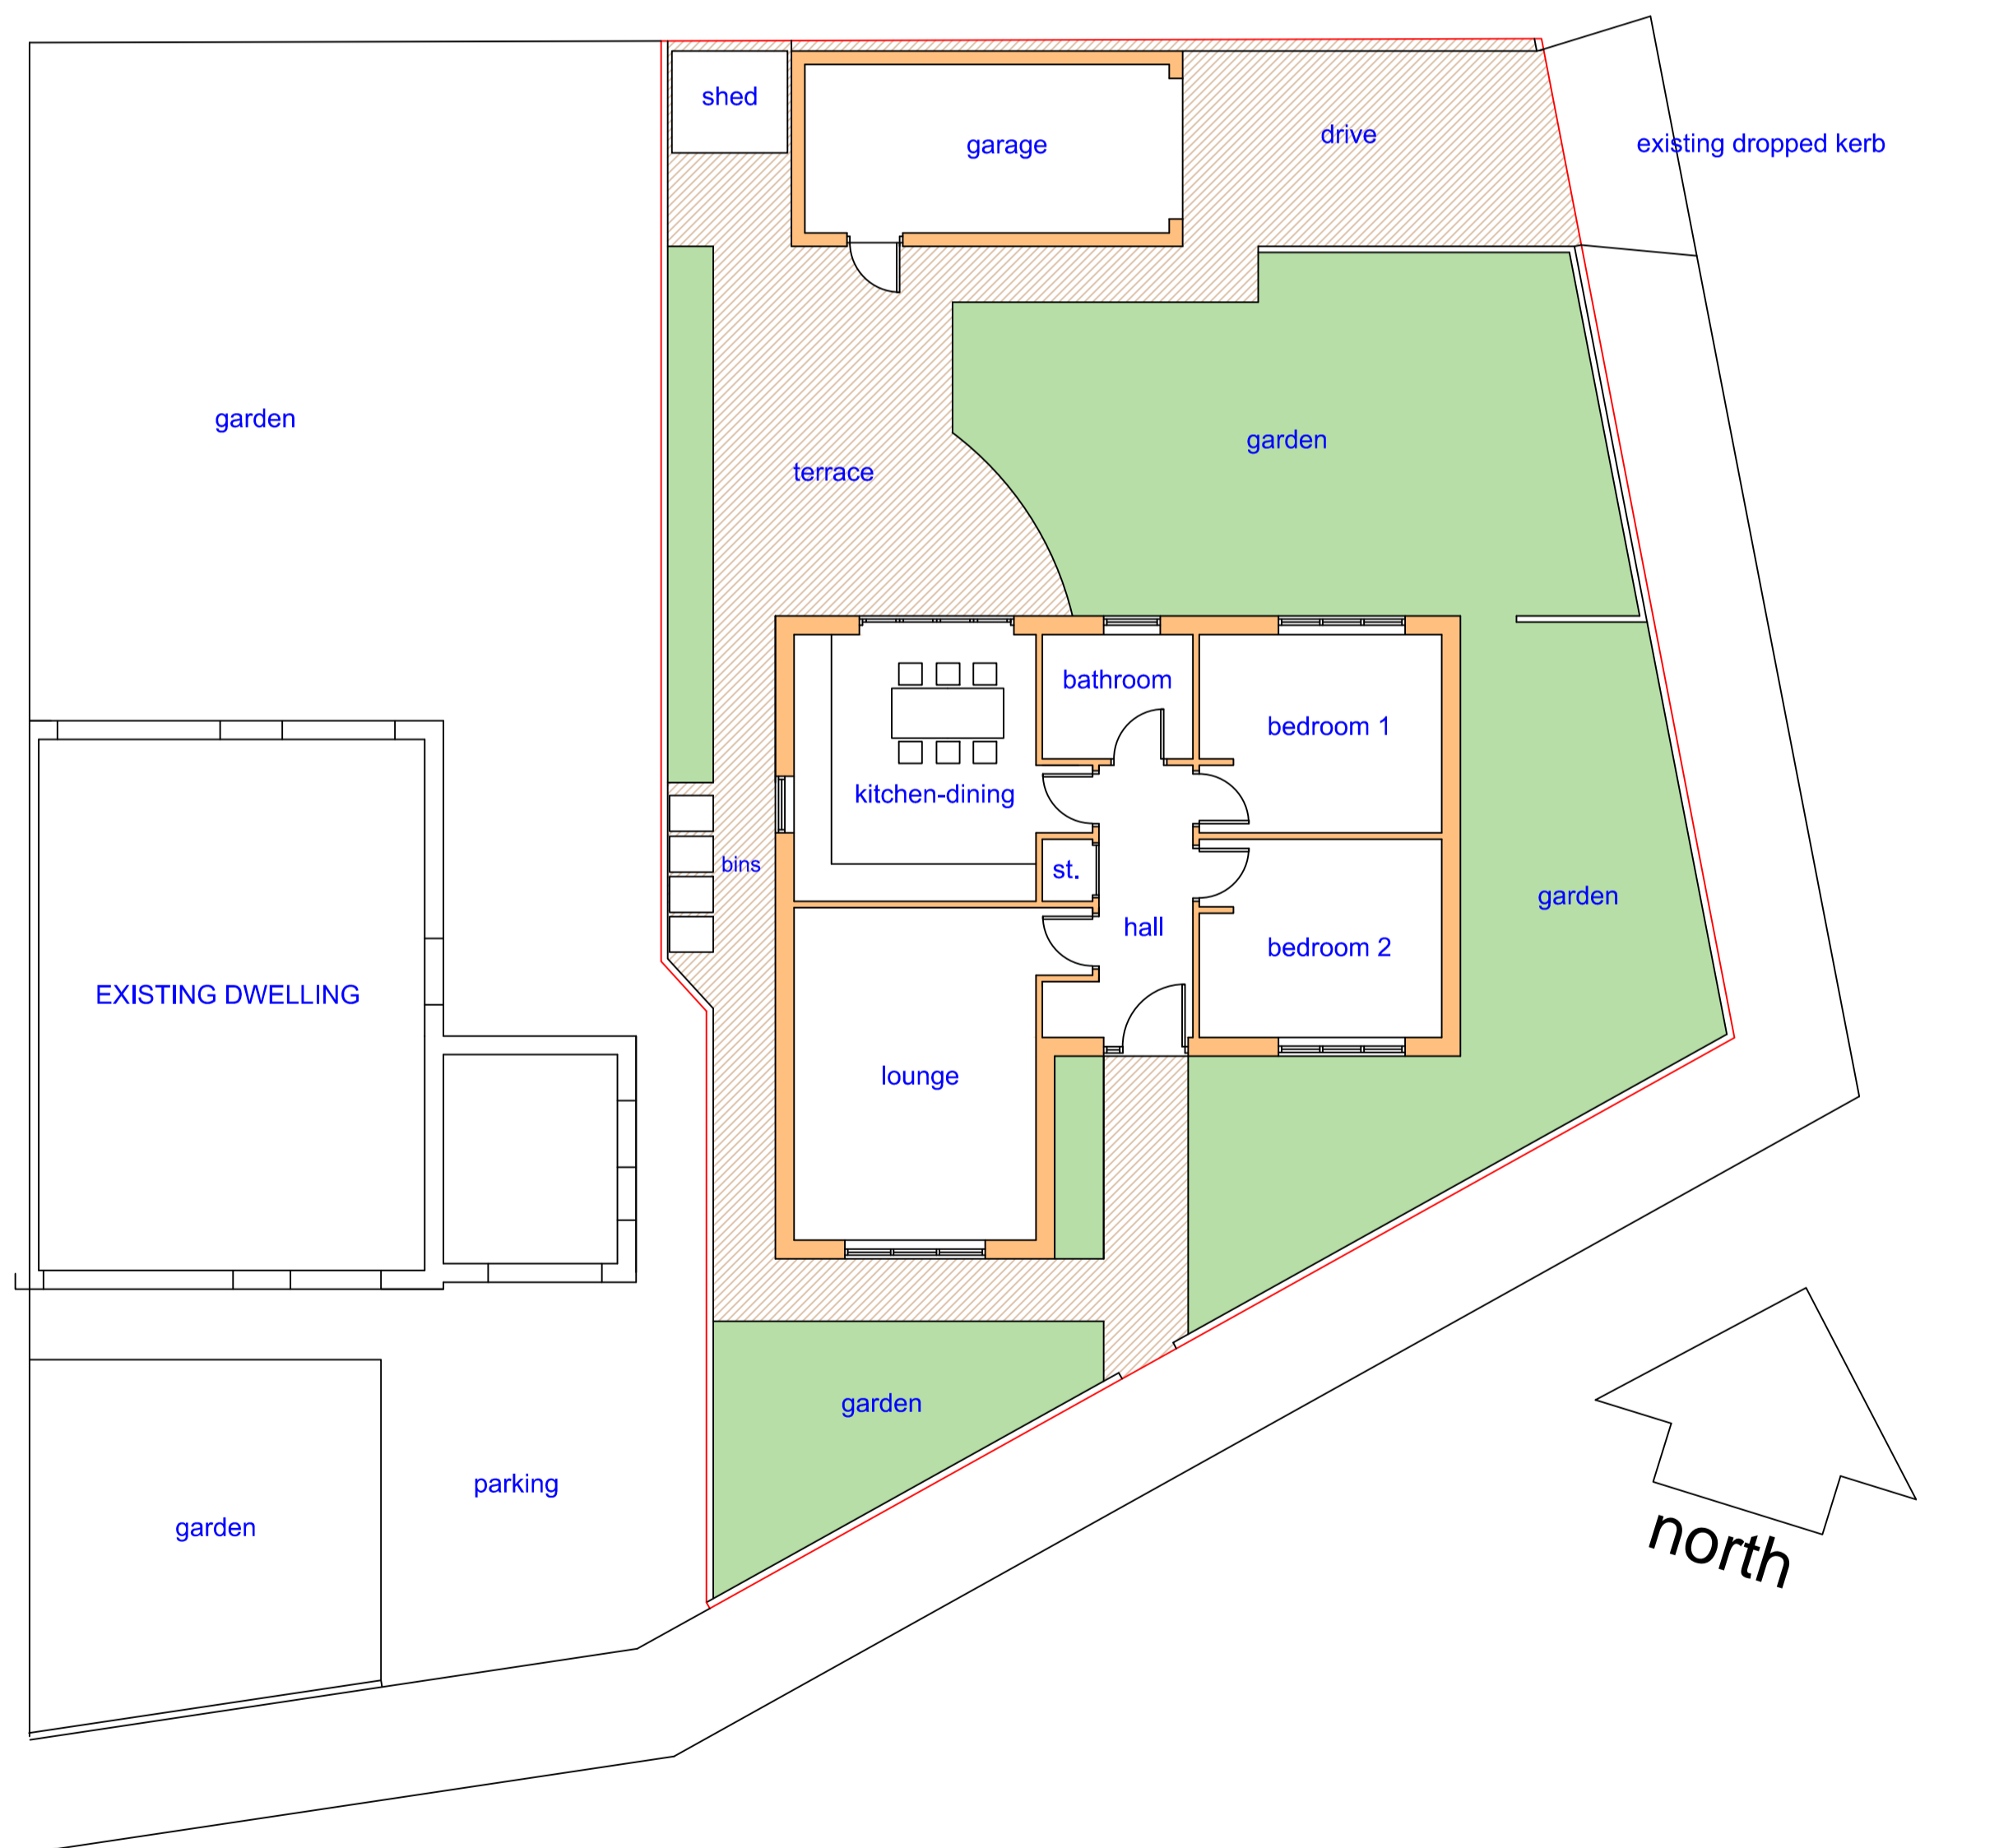


1) This drawing and the design and details depicted thereon are the copyright of Peter Dimberline Chartered Architect.
 2) All dimensions on this drawing are to be checked by the Contractor and any discrepancies are to be reported to the Architect.
 3) Do not scale critical dimensions off this drawing.
 4) Contractor to ensure that all Health & Safety requirements (CDM Regulations) in relation to this project will be complied with.

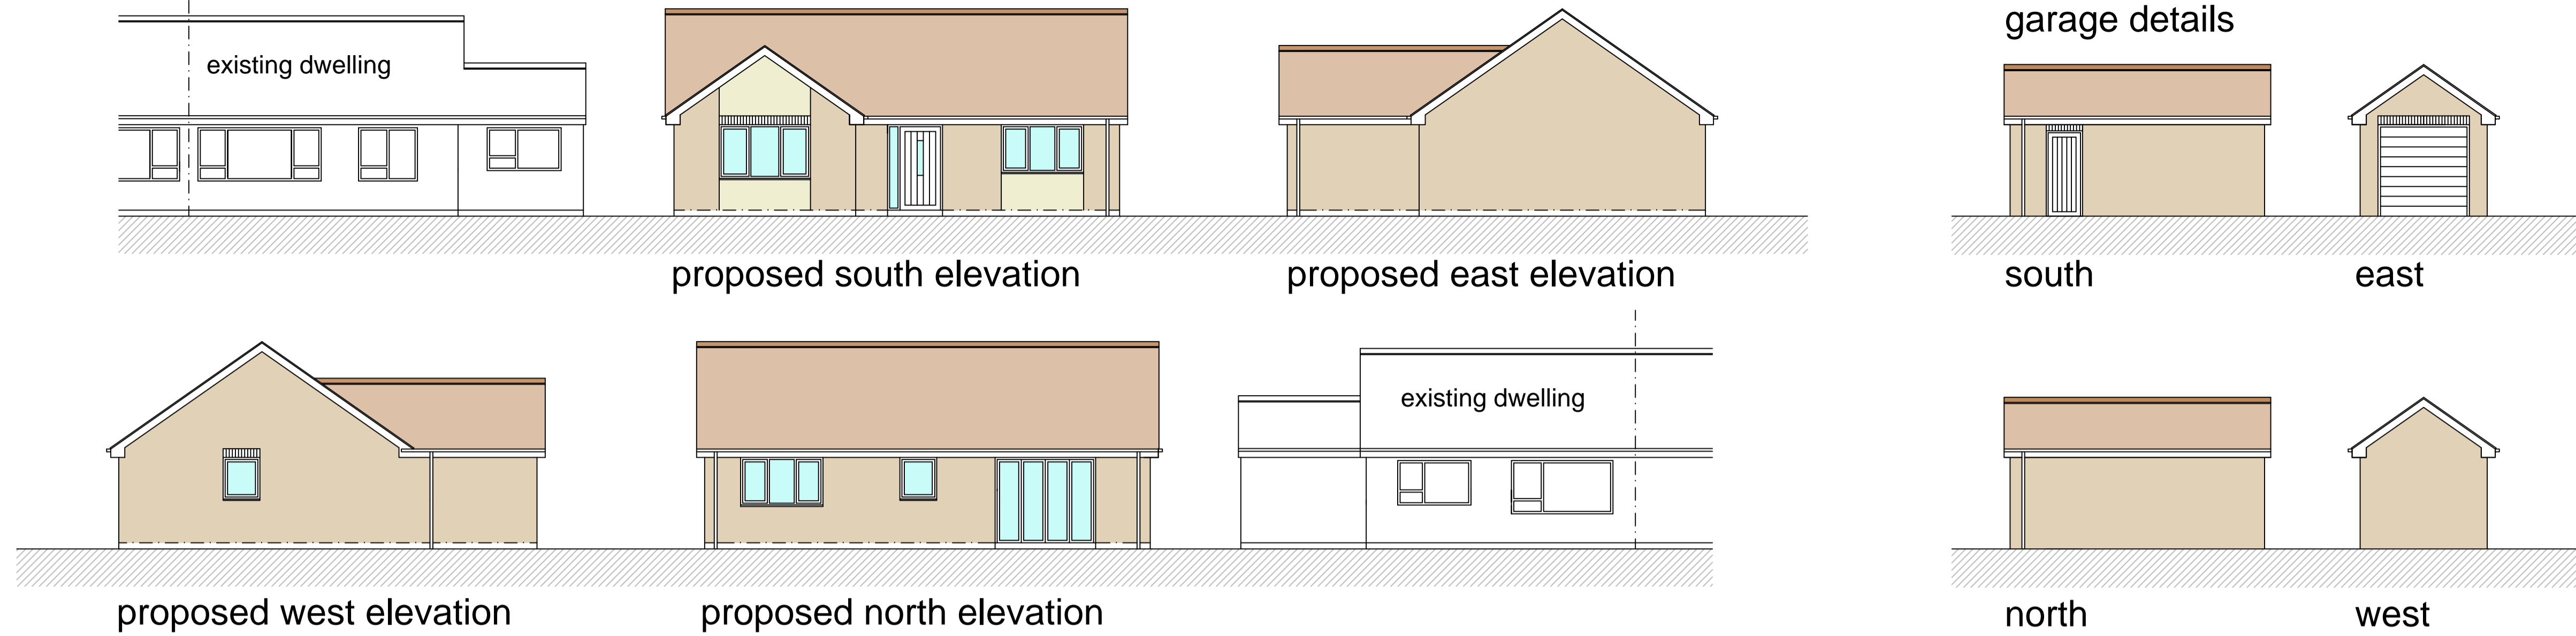

proposed site plan and dwelling layout, 1:100 at A1

site area within red line boundary = 327.6 sq m
 internal floor area of dwelling = 80.15 sq m

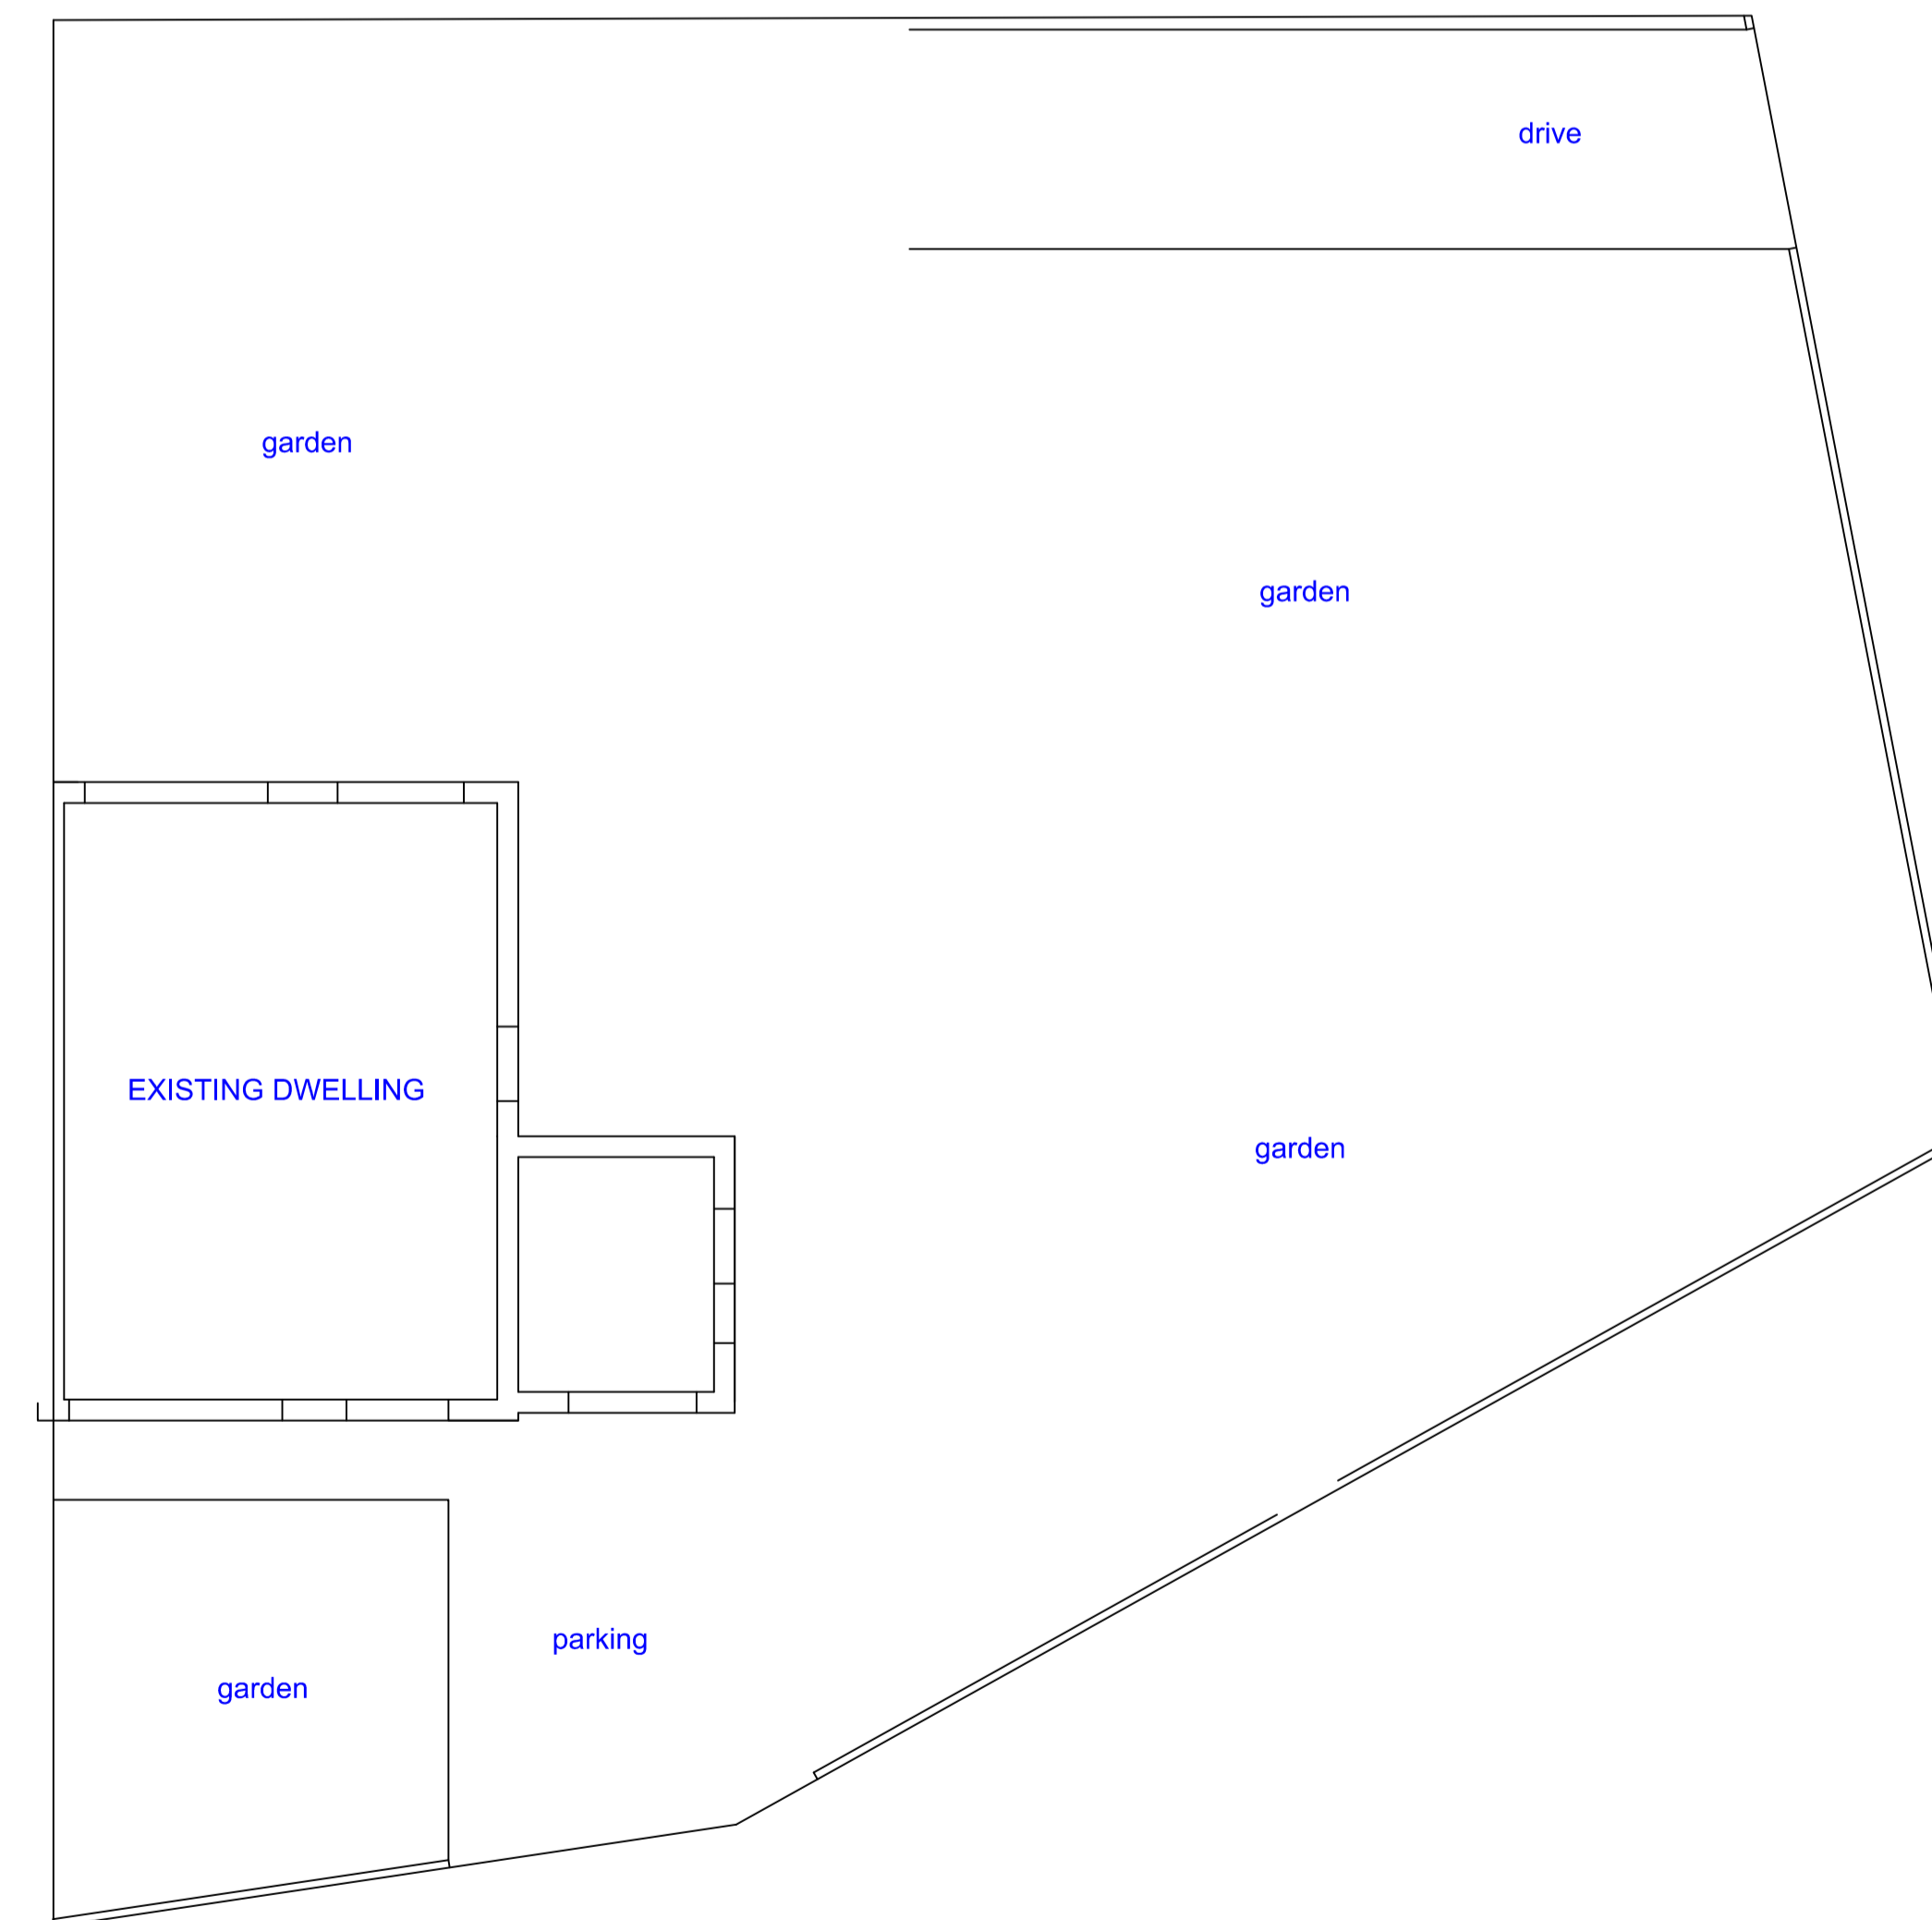

existing site plan, 1:100 at A1

REVISIONS

PETER DIMBERLINE Dip Arch, RIBA
CHARTERED ARCHITECT

2 TIPSEY COURT, STAINCROSS
 BARNSELEY, S75 6FZ

tel/fax (01226) 390947
 email: pdimberline@tiscali.co.uk

CLIENT
 Mr L Simpson

PROJECT
 Proposed detached bungalow

LOCATION
 Site adjacent 86 Longley Street,
 Barugh Green, Barnsley S75 1NR

DRAWING
 Existing and proposed details
 Landscape details.

SCALES 1:100 at A1 DATE Oct' '23

DRWG No. 2023/02/02

DRAWN BY
 PD

REV.