


DO NOT SCALE FROM THIS DRAWING. ALL DIMENSIONS TO BE CHECKED ON SITE BY CONTRACTOR. REPORT ANY DISCREPANCIES TO DRAWING AUTHOR AND PROPERTY SERVICES TEAM. DRAWING OR CONTENTS SHOULD NOT BE DUPLICATED WITHOUT PRIOR CONSENT.

DRAWING TO BE READ IN CONJUNCTION WITH ALL OTHER PROJECT DOCUMENTS INCLUDING BUT NOT LIMITED TO DRAWINGS, SPECIFICATIONS, SCHEDULES

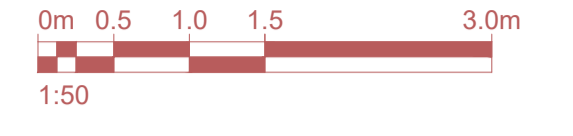

NOTES

P3	PLANNING ISSUE	05/07/24	MJY
P2	Plots 1 & 2 Shown. Window pods added.	23/01/24	MJY
P1	FIRST ISSUE	18/04/23	MJY
Rev	Notes	Date	Issued By




SERVICE  
BMC Strategic Housing Team

PROJECT  
Goldthorpe Housing Project


TITLE  
2 Bed Semi-Detached House  
Proposed Elevations  
Plots 1 & 2

PROJECT REF GHP	DRAWING REFERENCE GHP-PH2a-DR-A-063	REV P3
SCALE 1:50	DISCIPLINE ARCHITECTURE	SHEET SIZE A1
PURPOSE OF ISSUE PLANNING APPROVAL	Drawn M.J.Y.	Checked XX

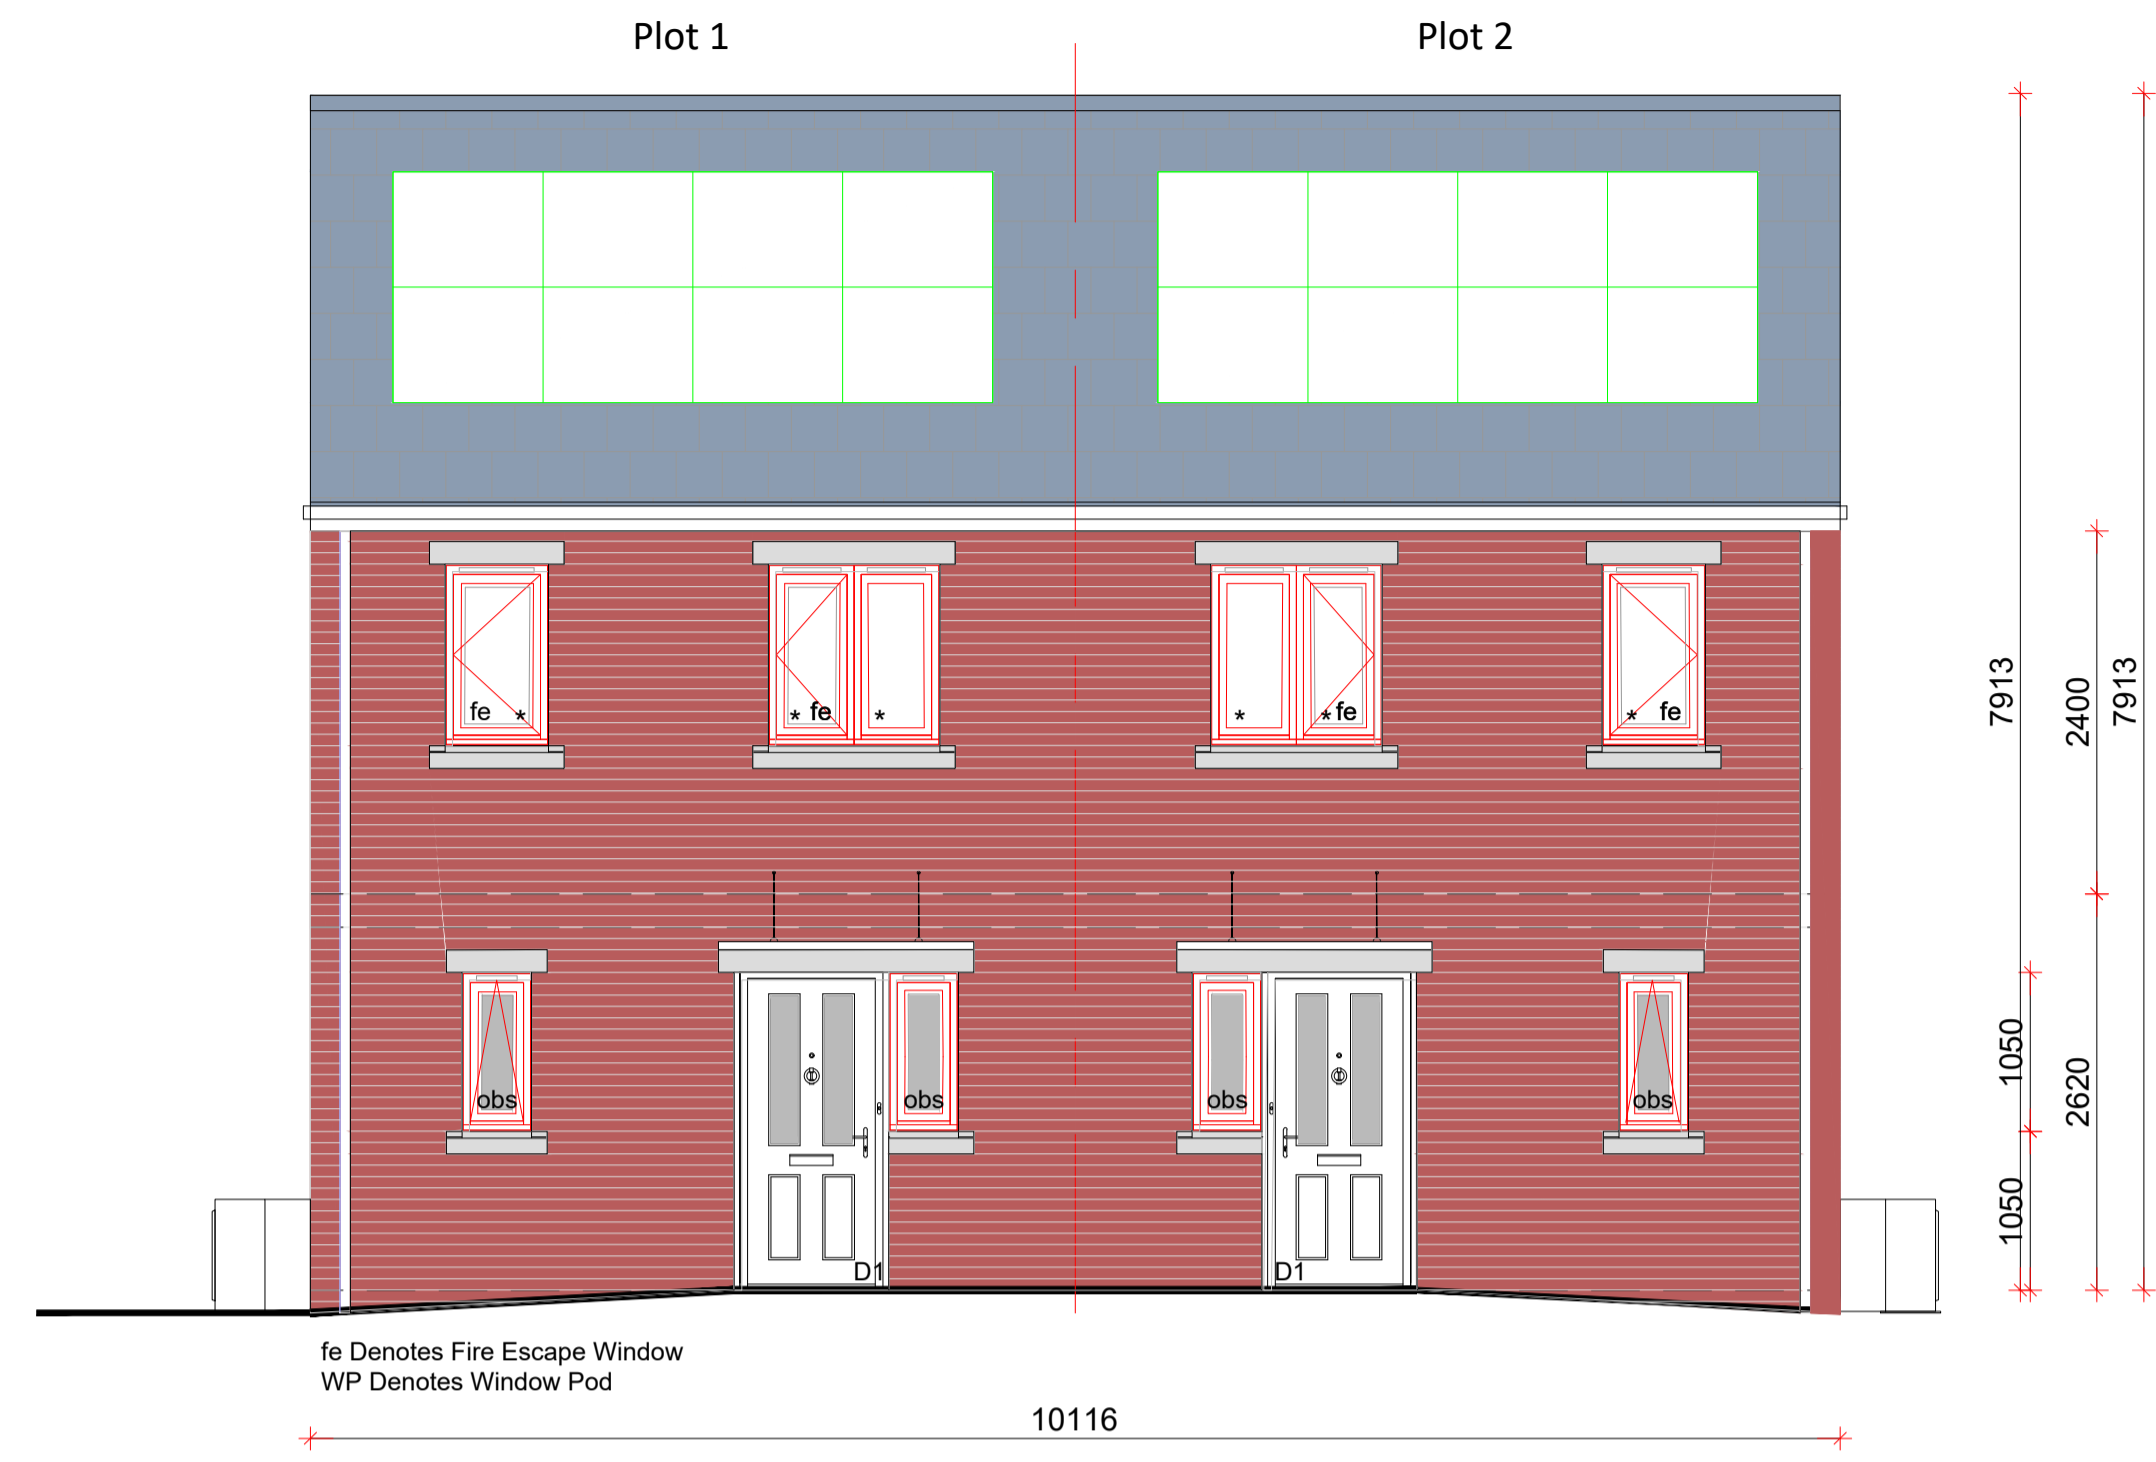


FRONT ELEVATION  
PLOTS 1 & 2

**01 Front Elevation**  
1:50

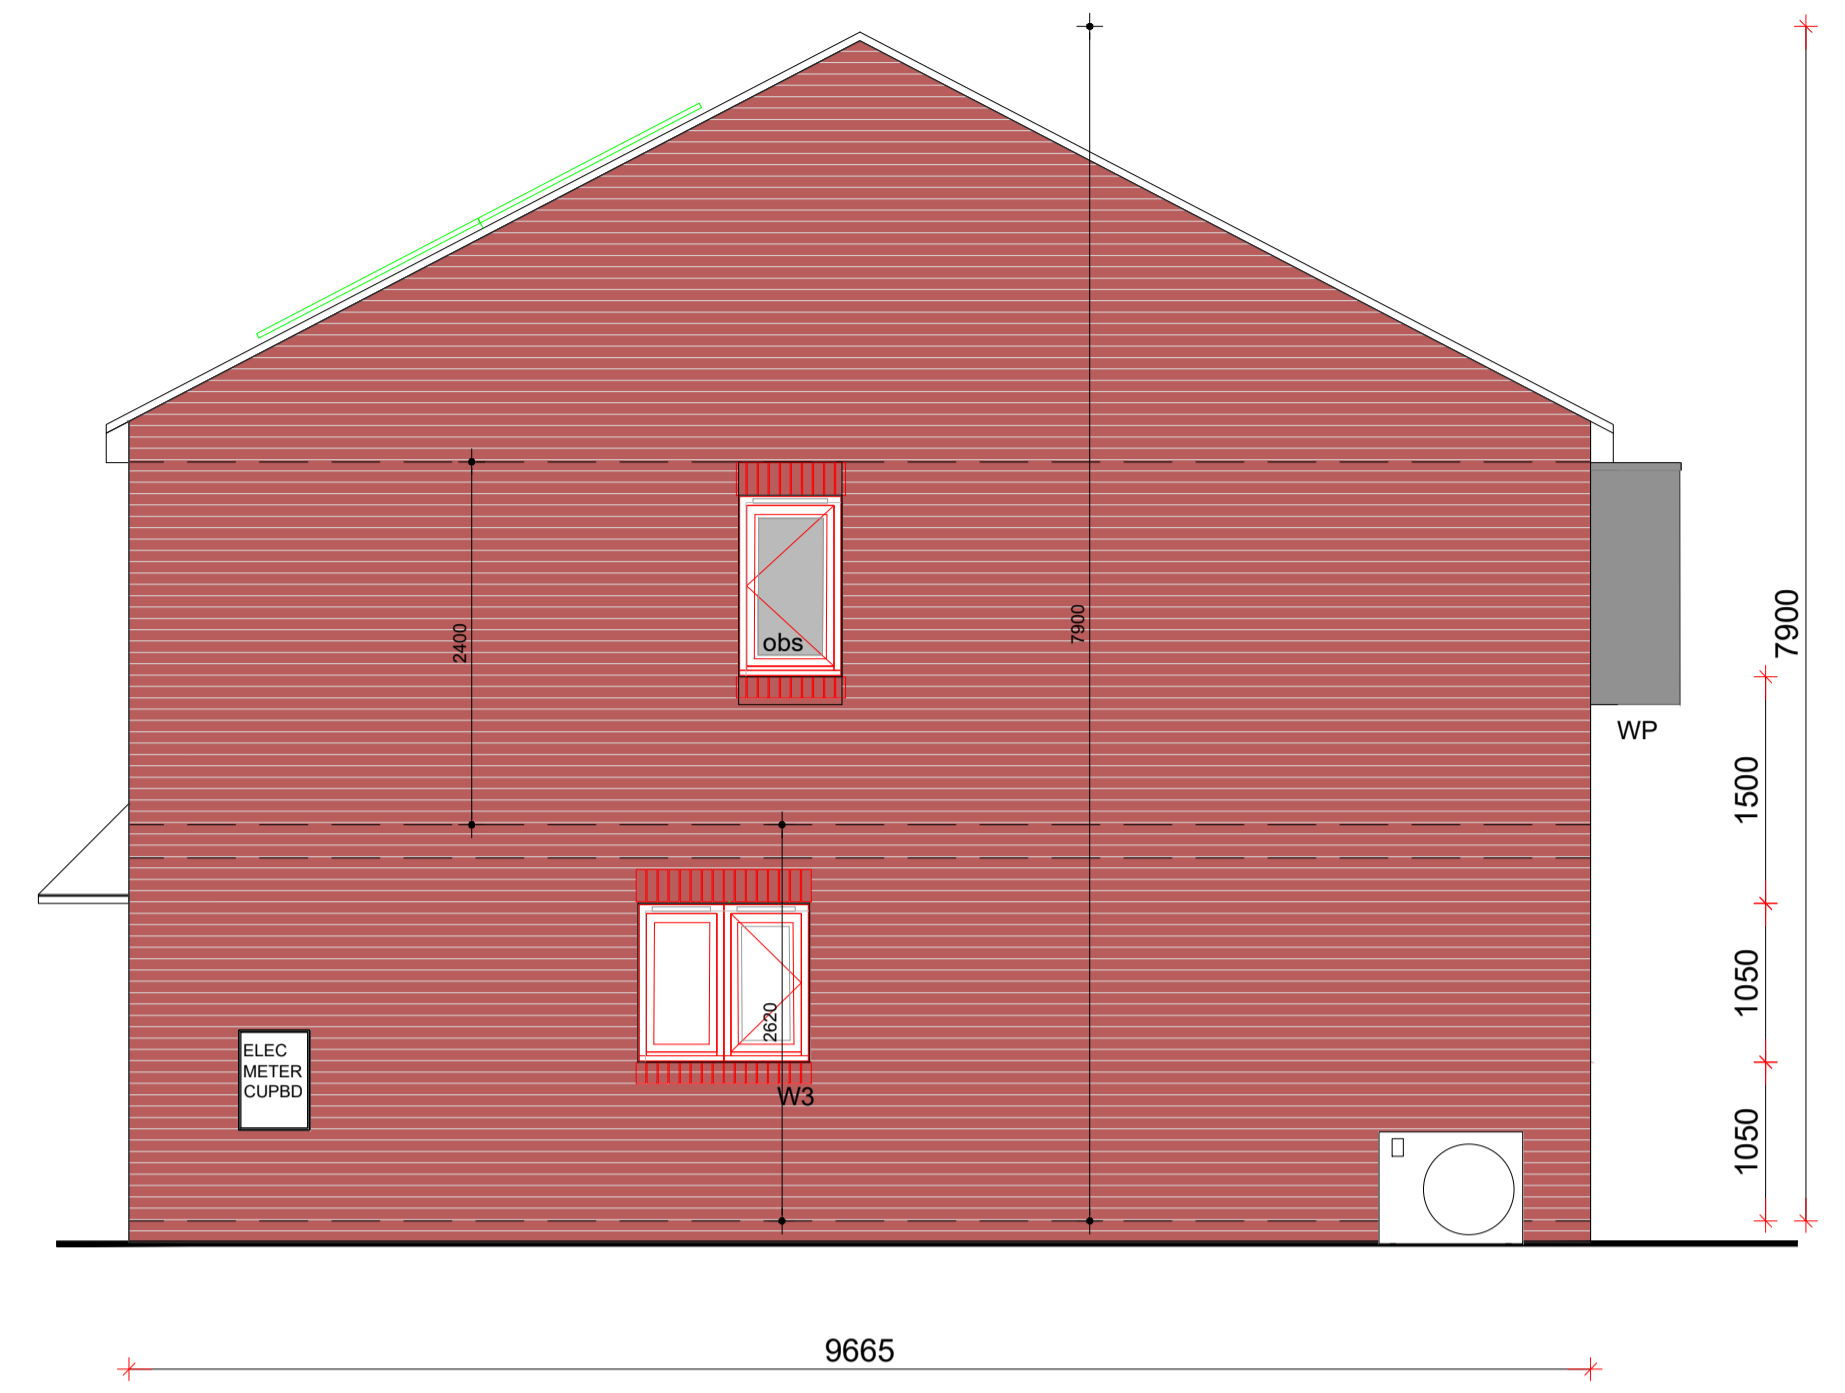


SOUTH EAST FACING  
(SIDE) ELEVATION -  
PLOT 2

**02 Side Elevation**  
1:50

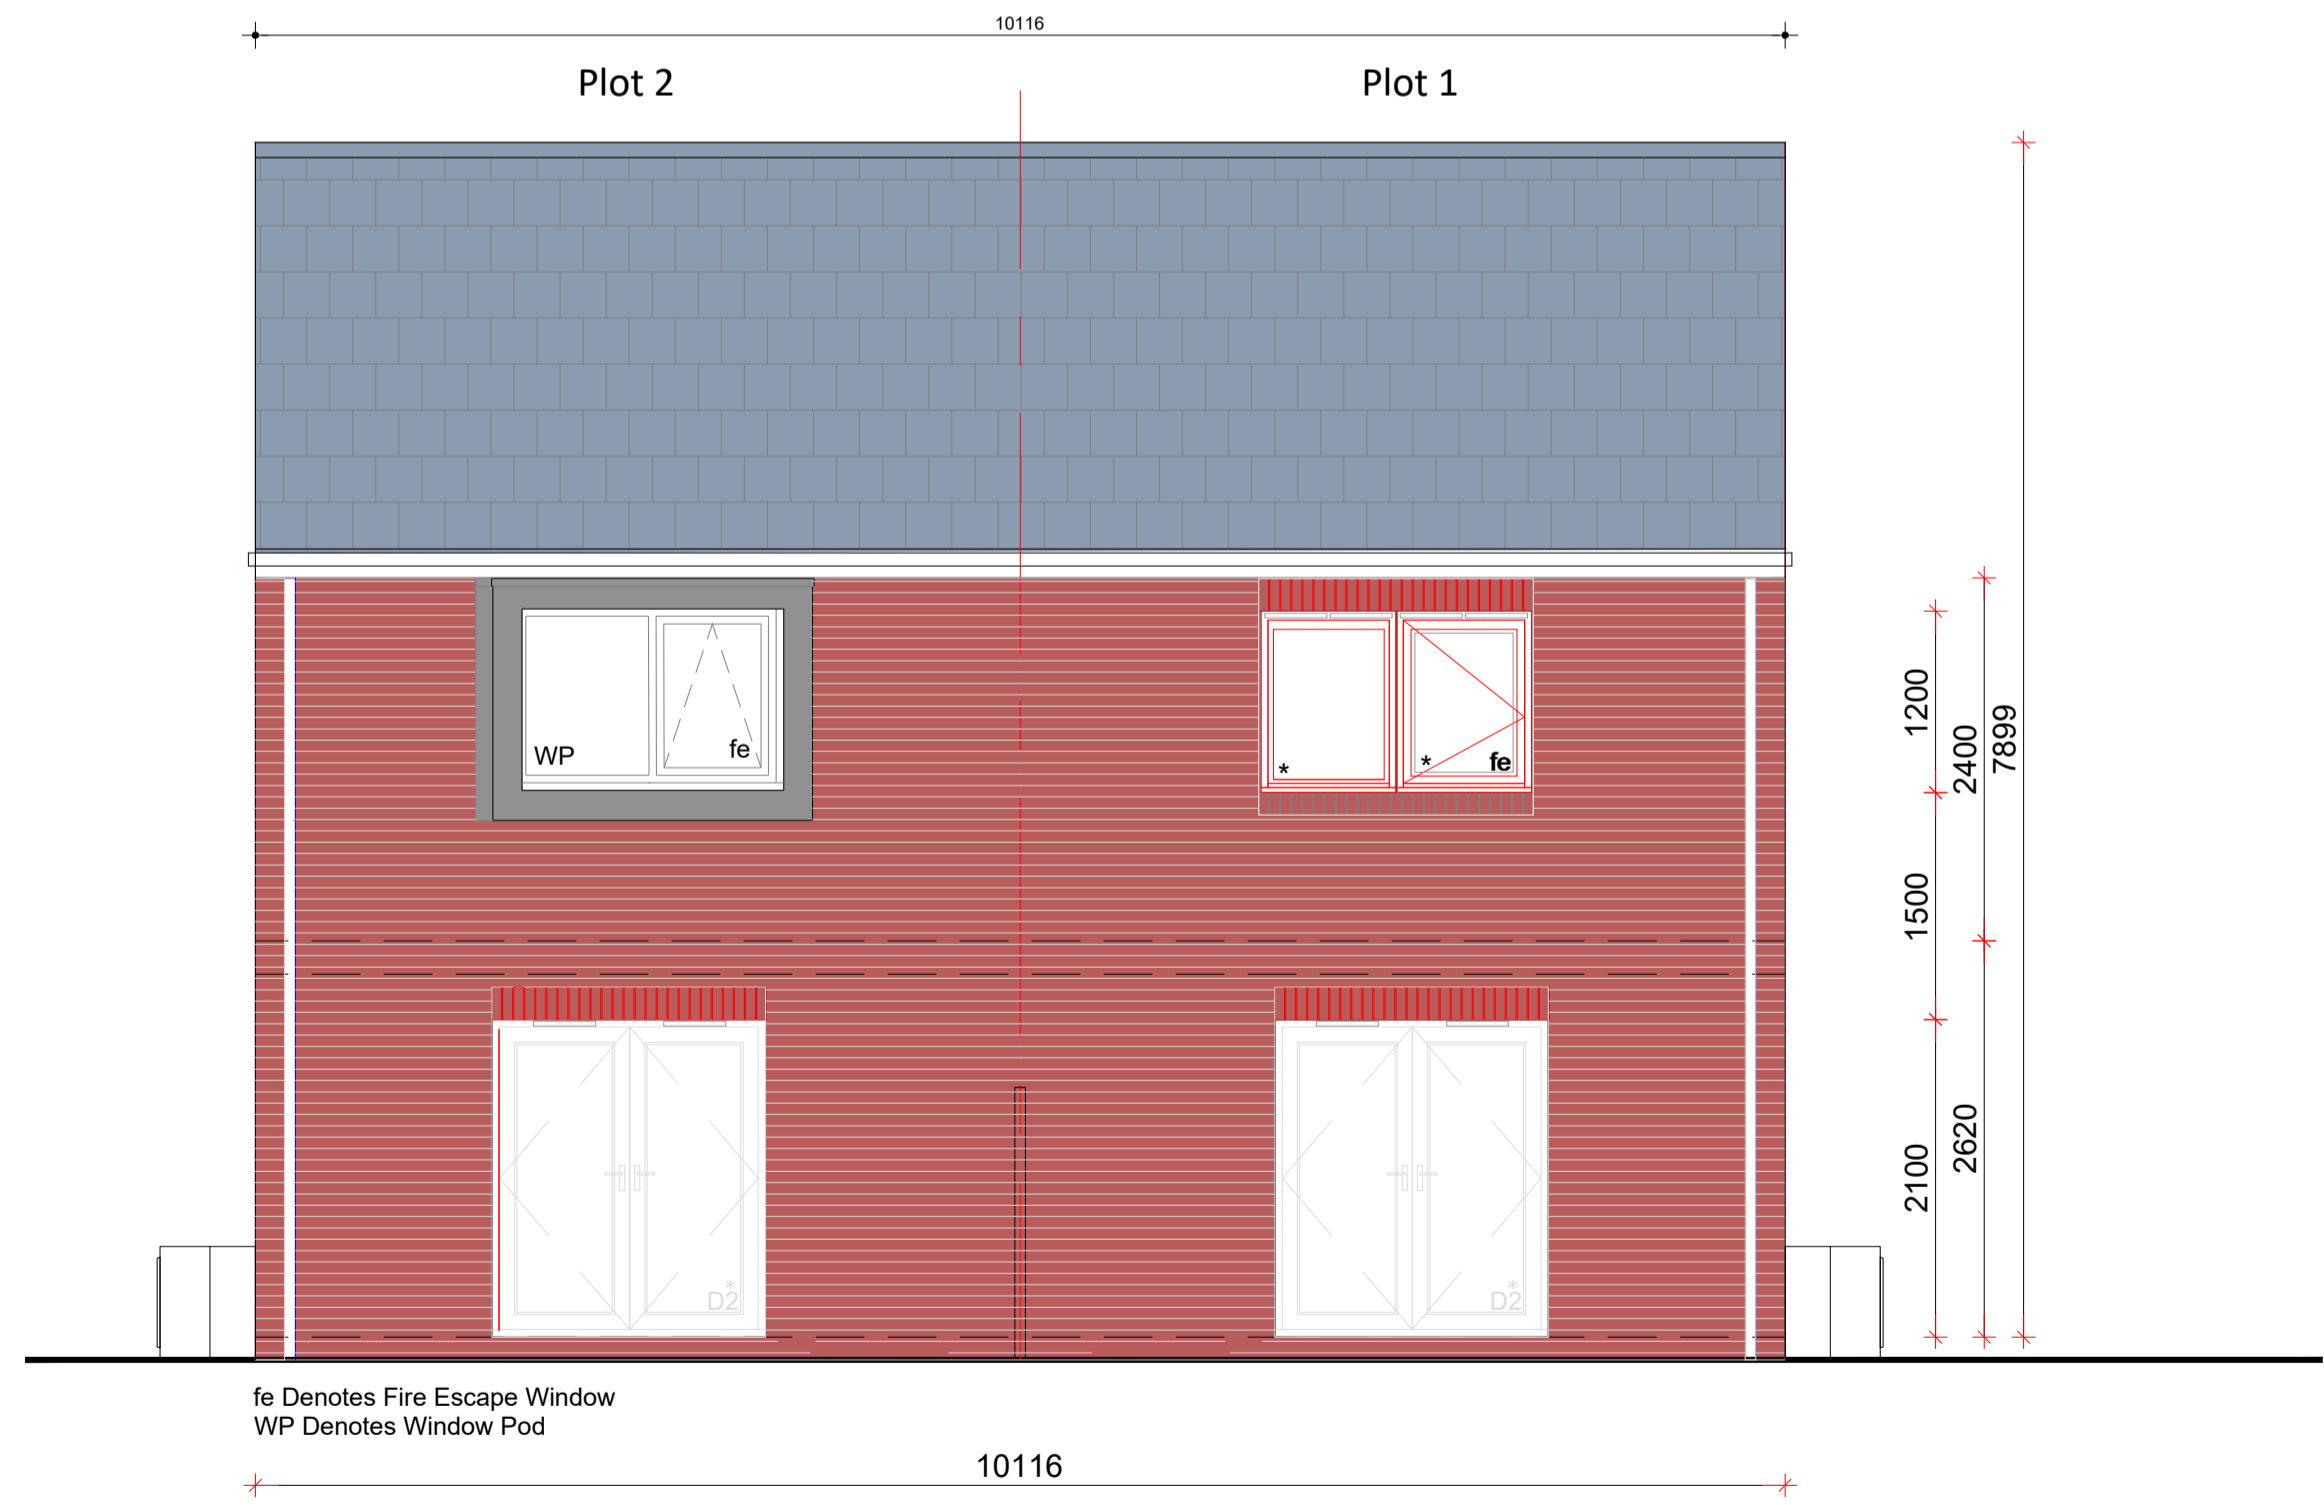

NORTH EAST FACING  
(REAR) ELEVATION  
PLOTS 1 & 2

**03 Rear Elevation**  
1:50

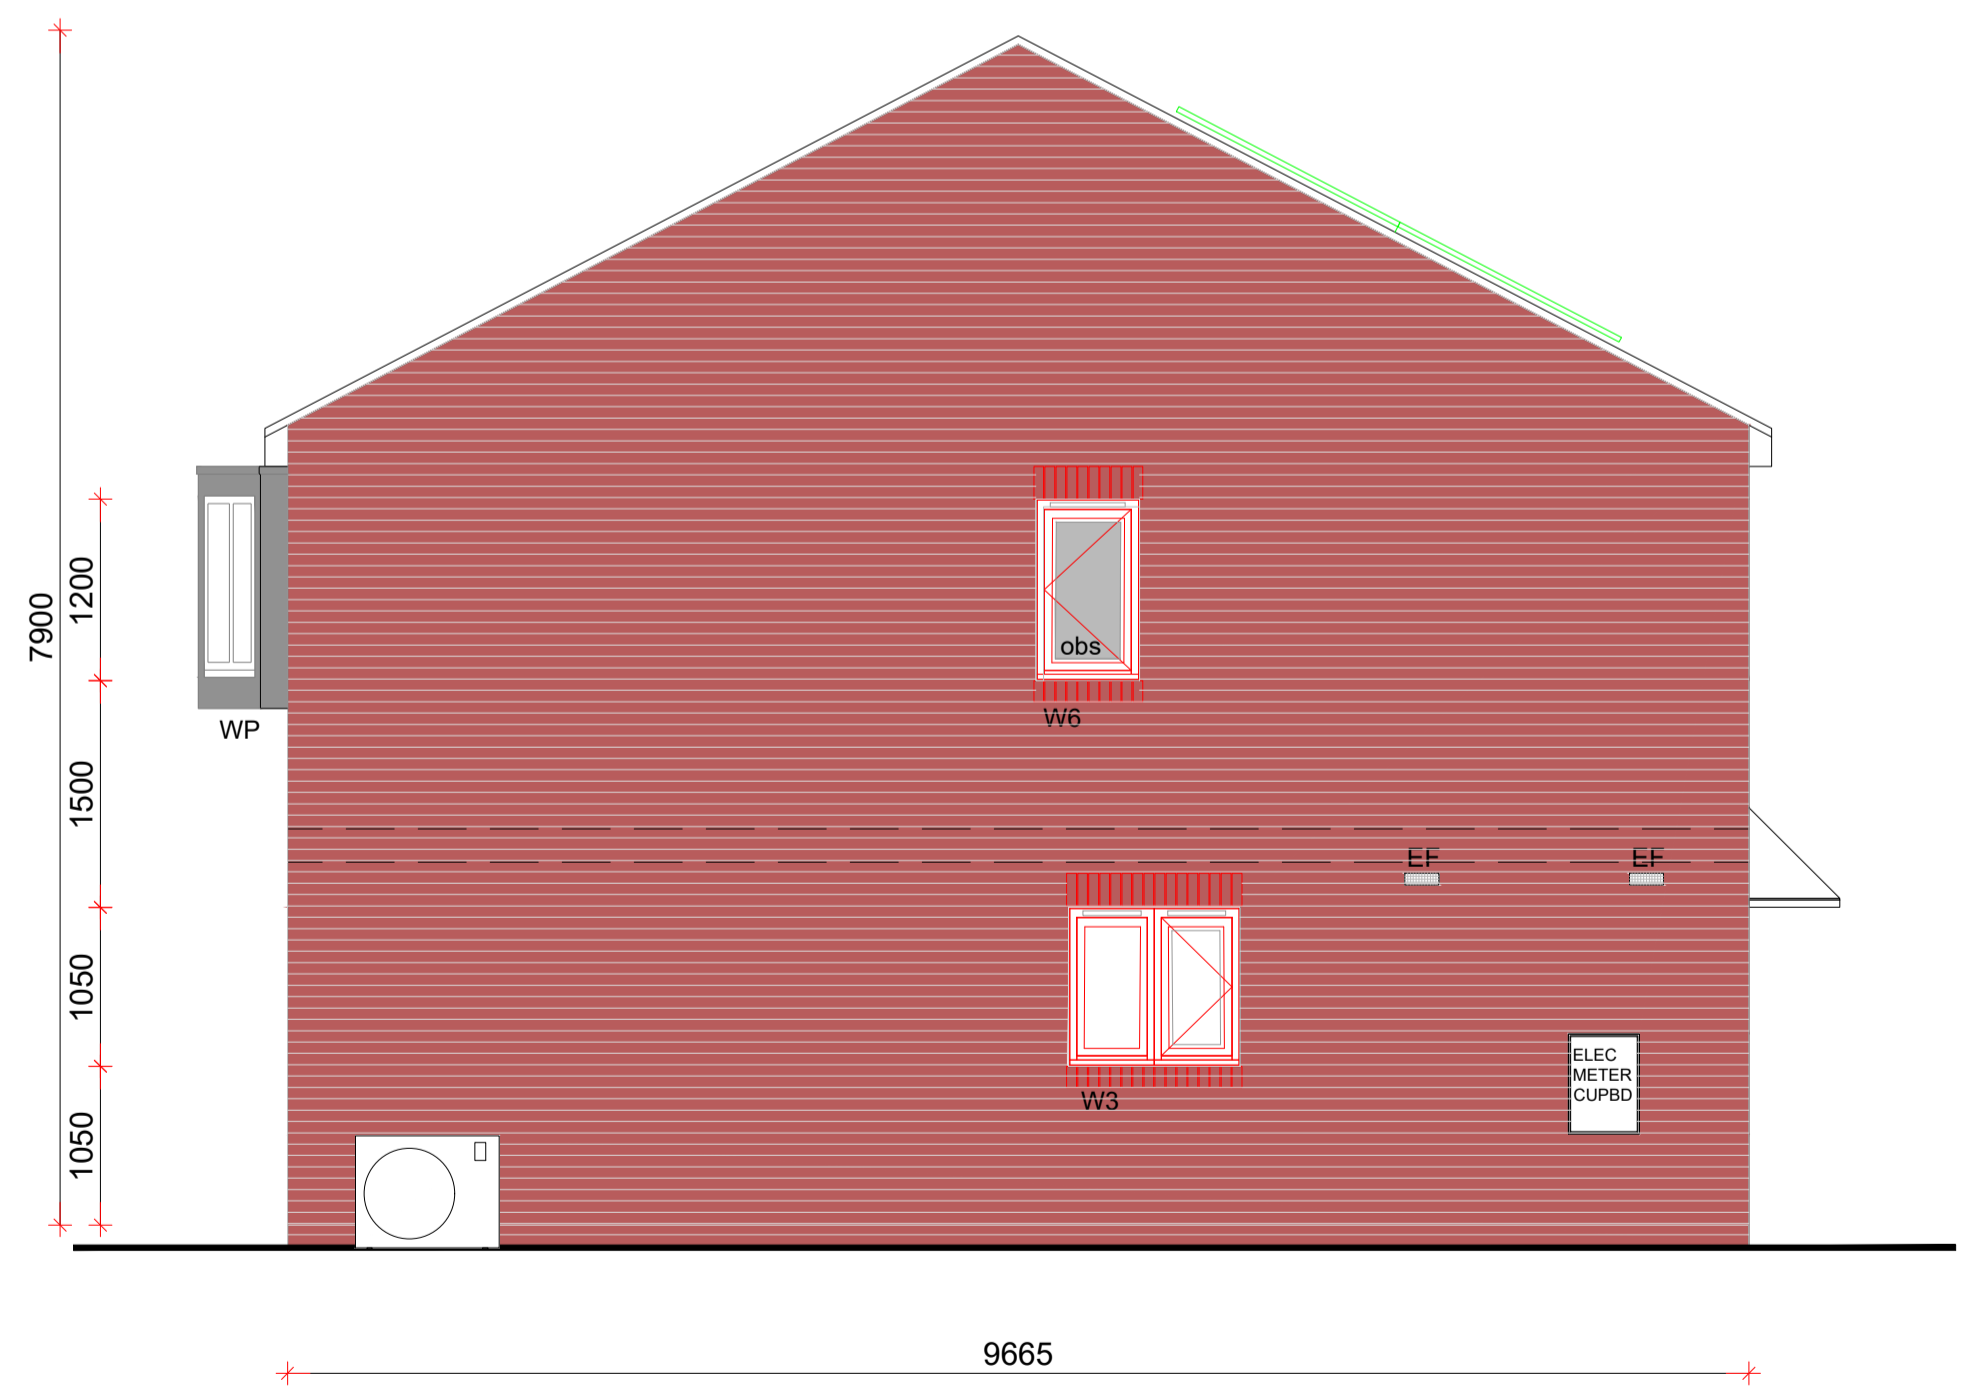

NORTH WEST FACING  
(SIDE) ELEVATION -  
PLOT 1

**04 Side Elevation**  
1:50