




S W ELEVATION

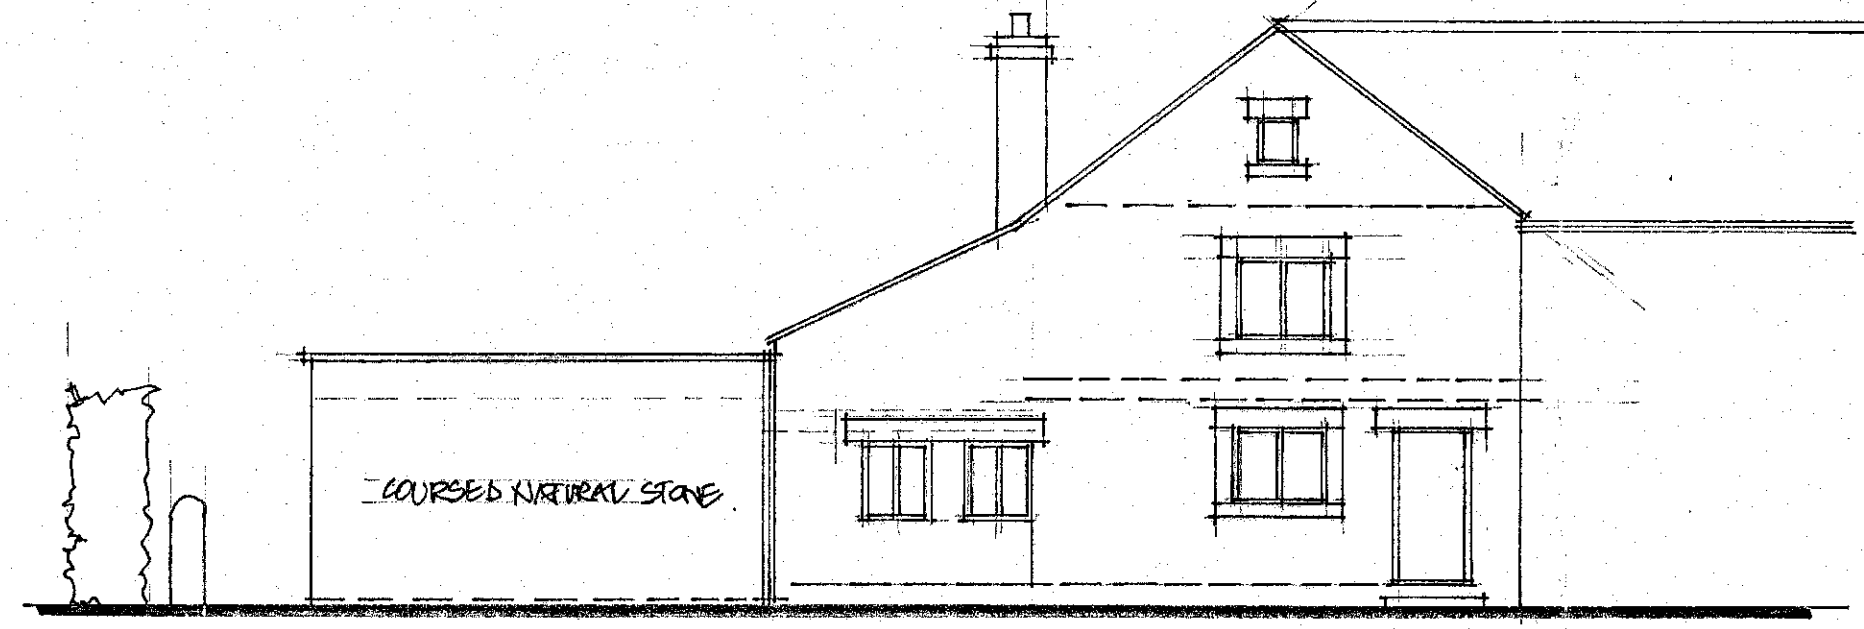

S E ELEVATION

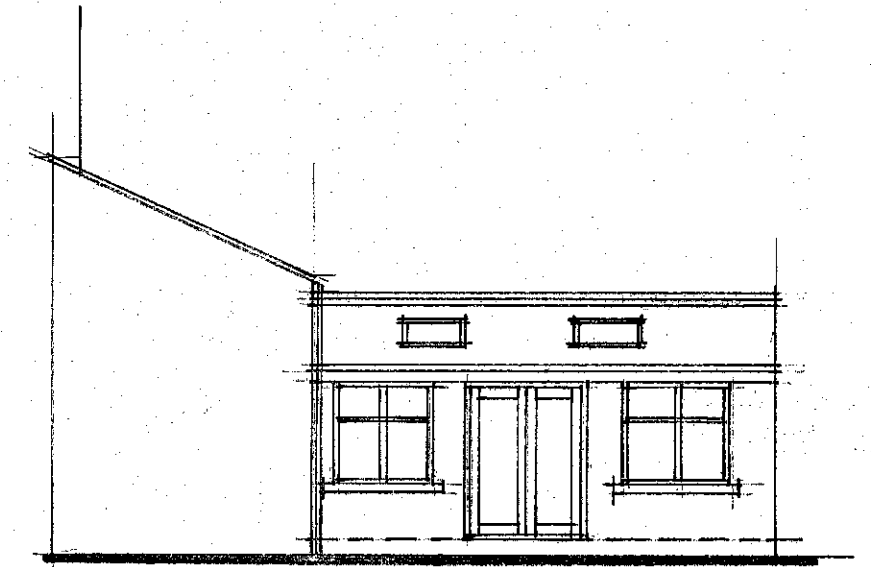


NW ELEVATION

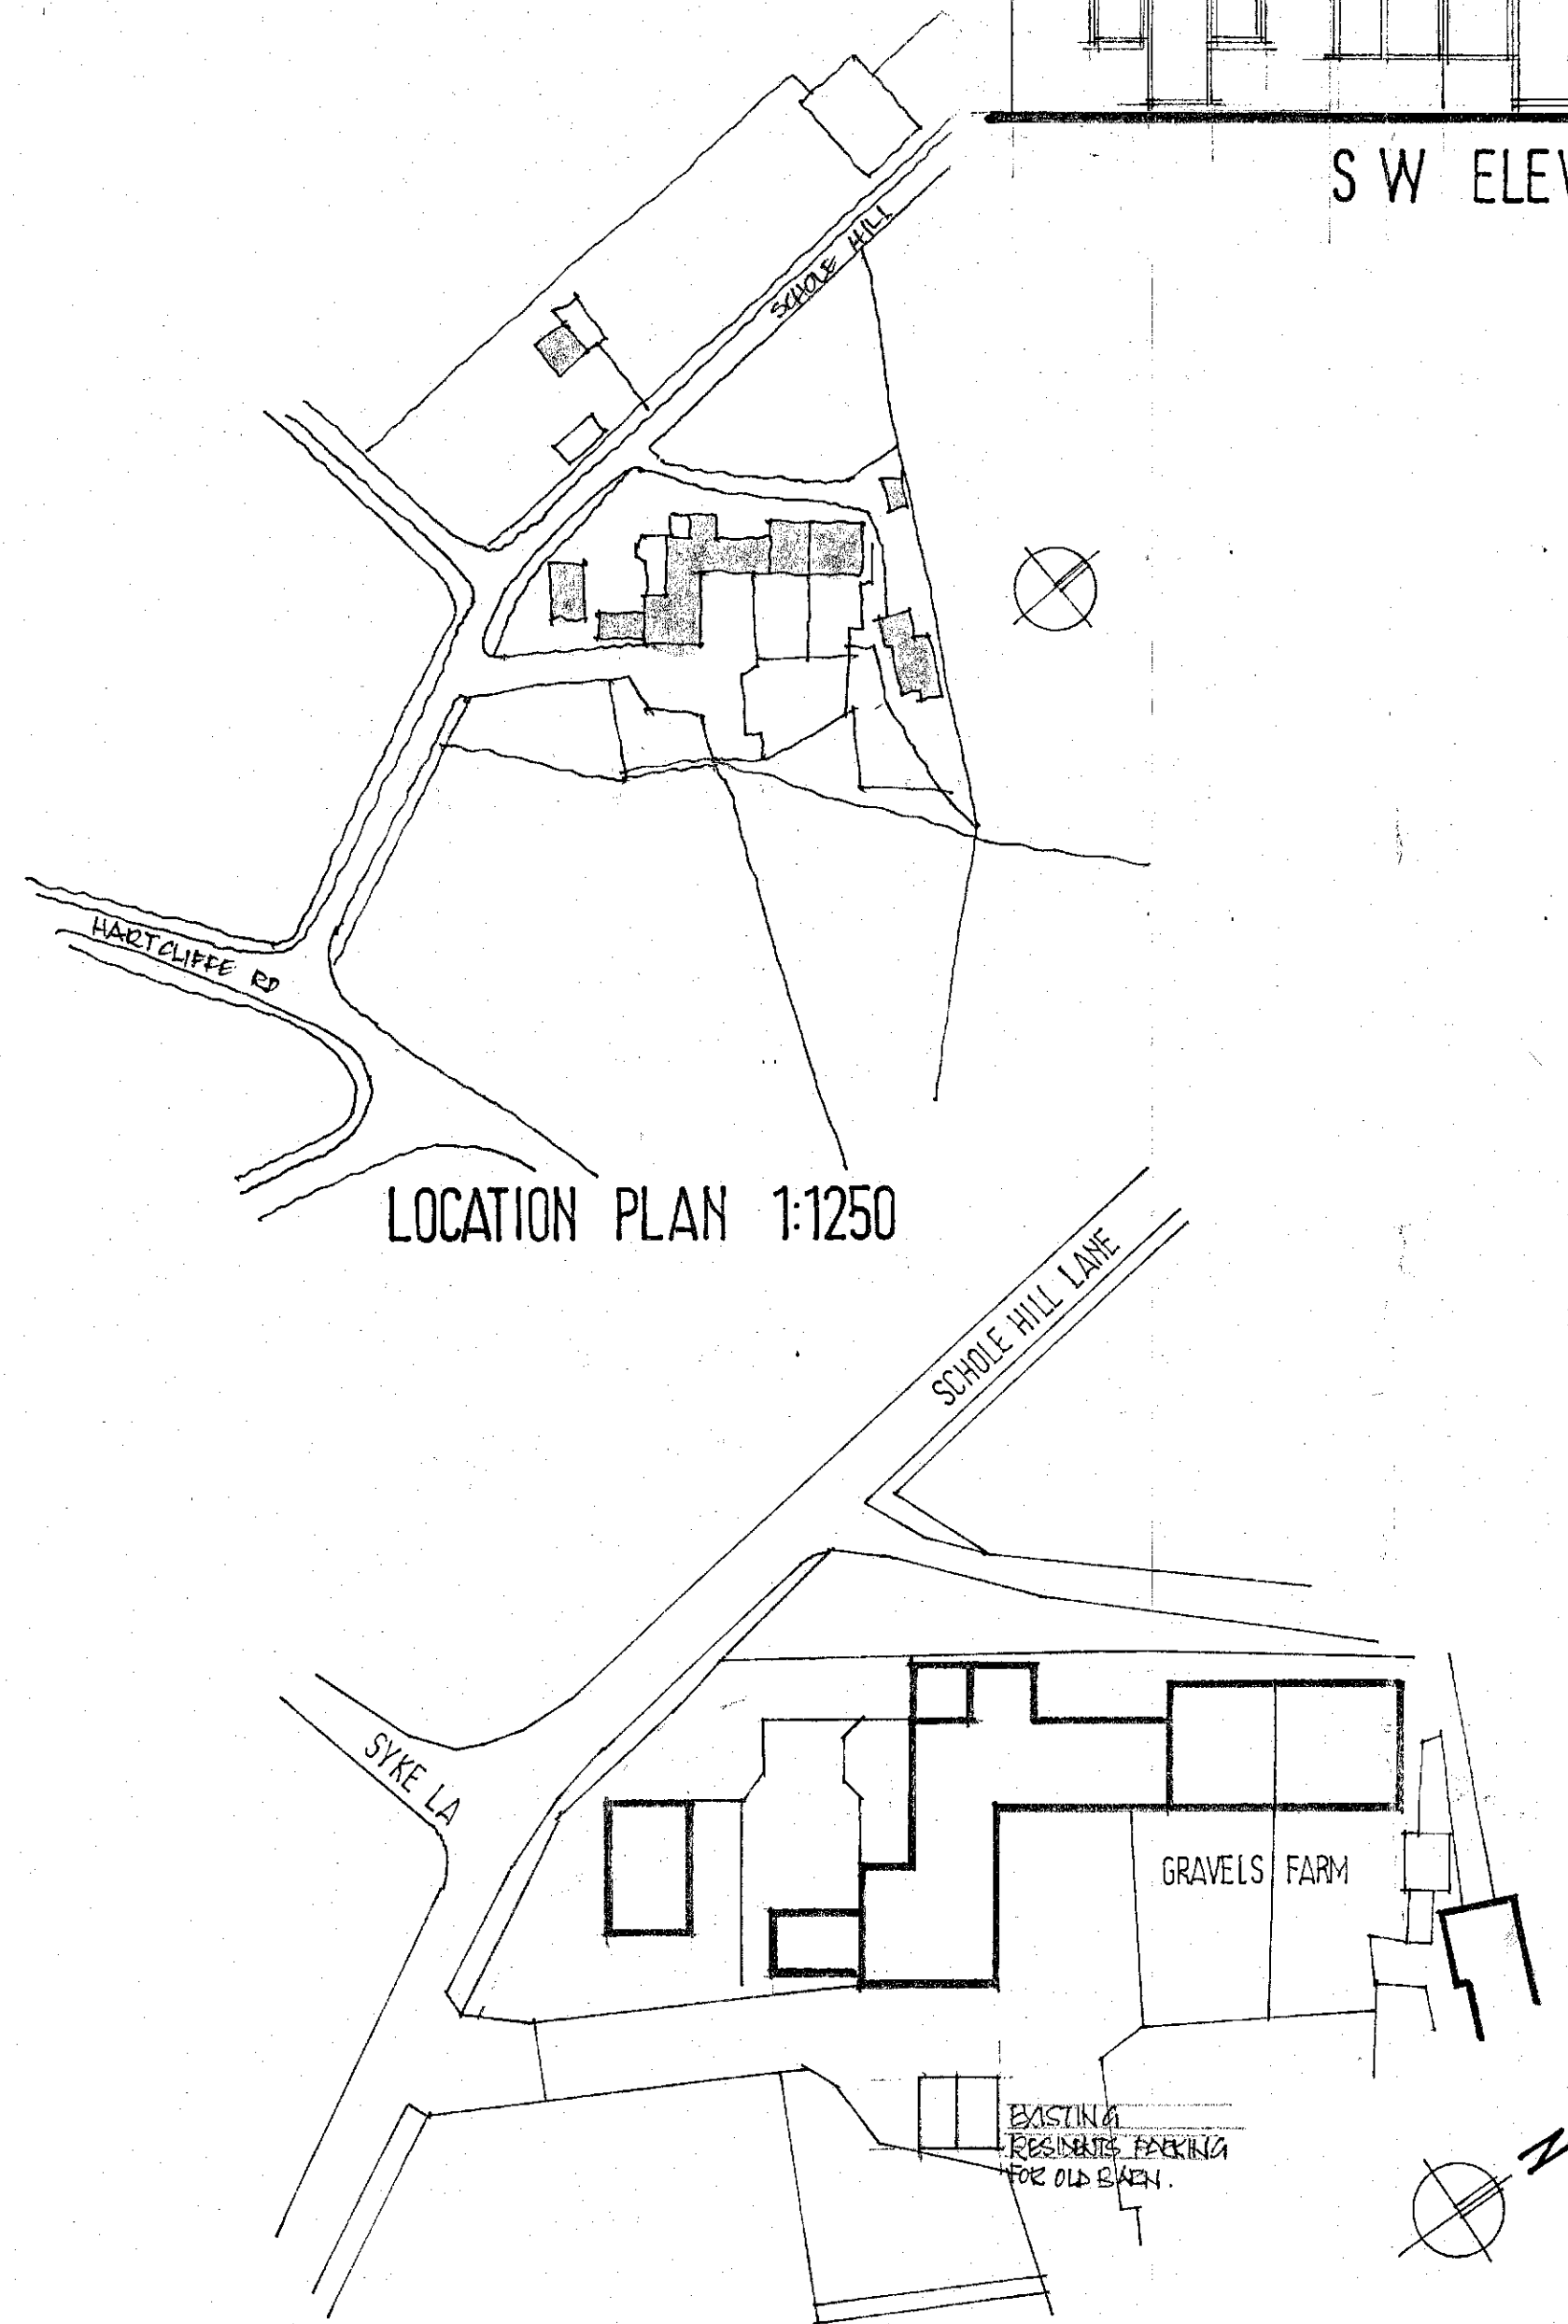

LOCATION PLAN 1:1250

SITE PLAN 1:500

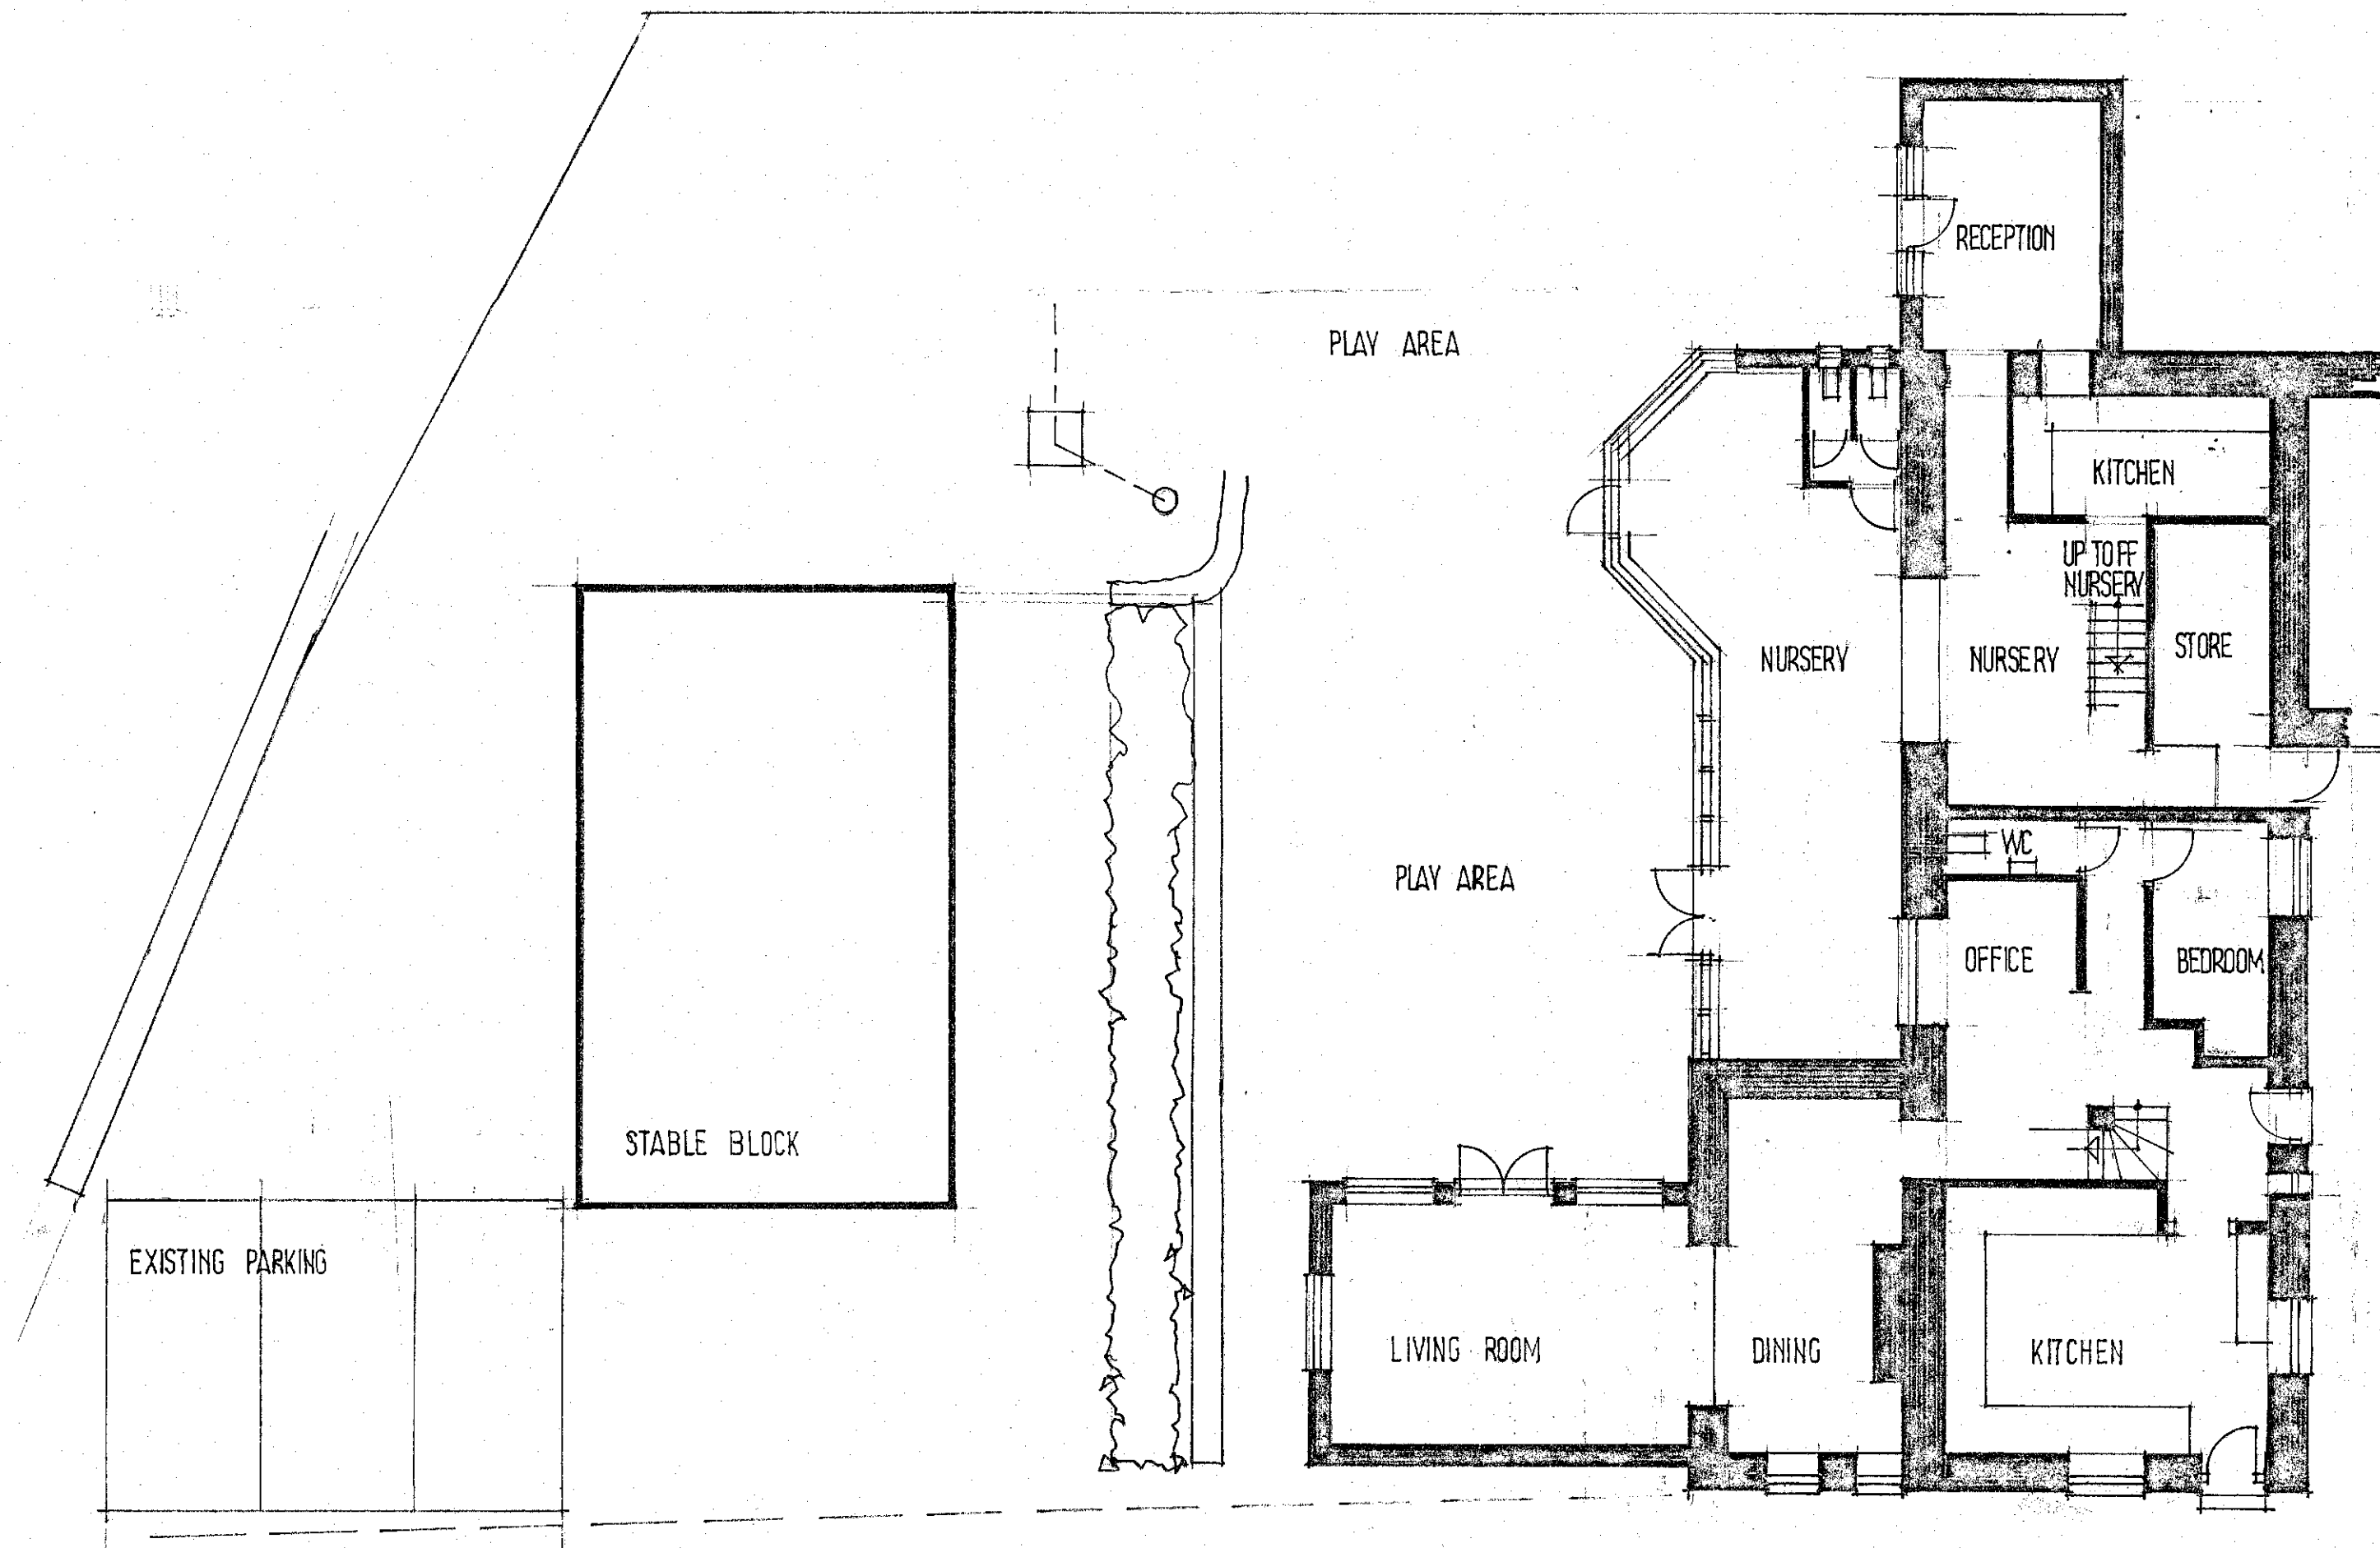

GROUND FLOOR PLAN

09 JUL 2014  
 Prepared by: ORIGINAL COPY

Ref.	Revision	Date

Client  
**CHILDS PLAY PENISTONE LTD**


Project  
**THE OLD BARN  
 GRAVELS FARM  
 SCHOLE HILL LANE  
 PENISTONE S36 9AW**

Title  
**SURVEY**


Scale: 1:100 Drawn: SL  
 Date: JAN 14 Drawing No: U/9/1




**BUILDING DESIGN SERVICES**  
 15 Hunters Avenue Barnsley S70 6PL  
 TEL: 01226 733224

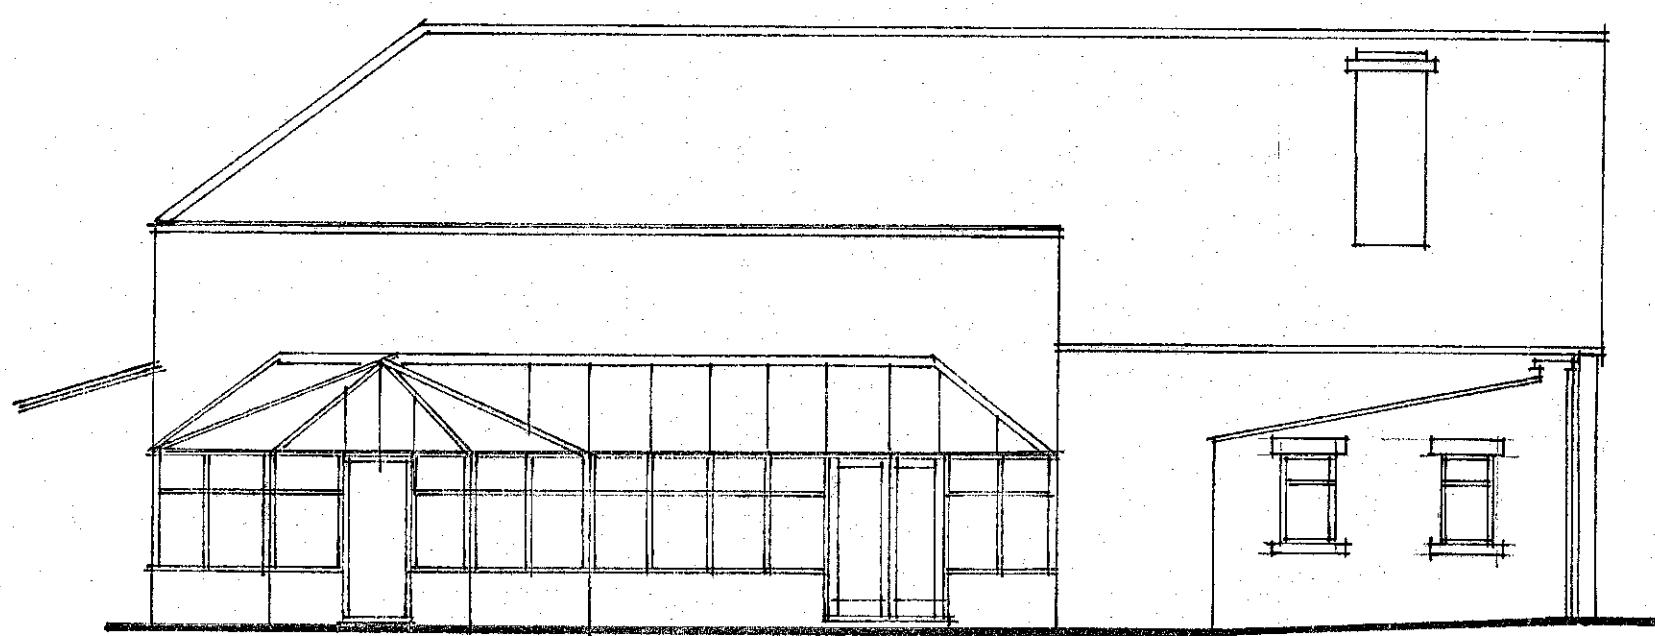

SW ELEVATION

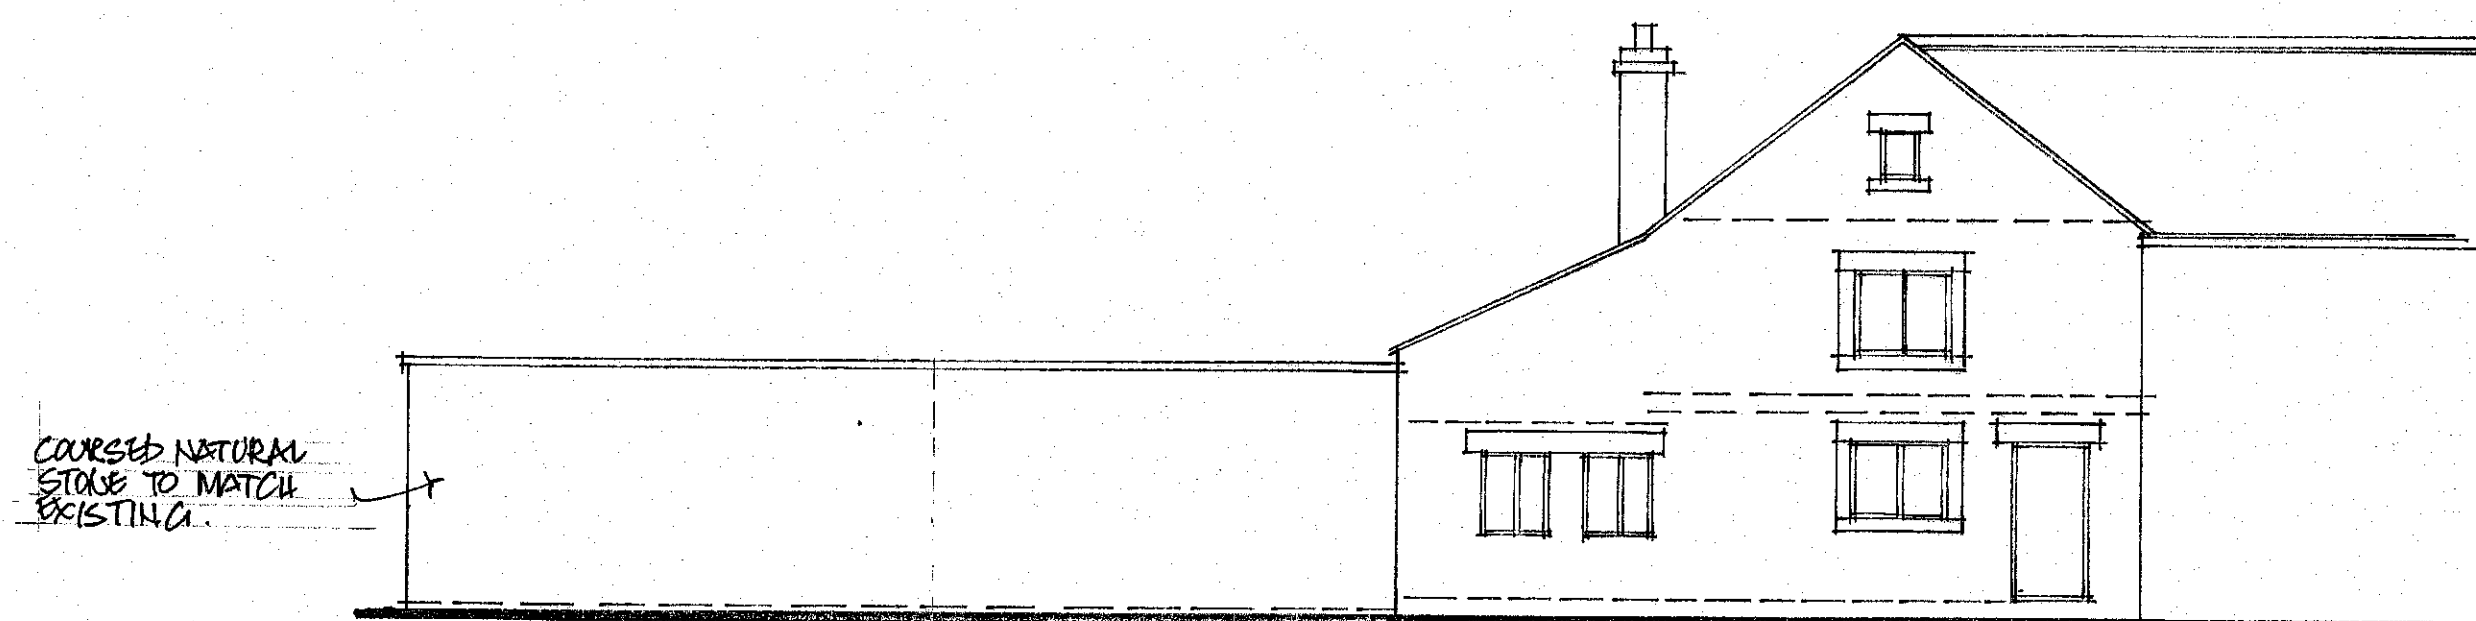

SE ELEVATION

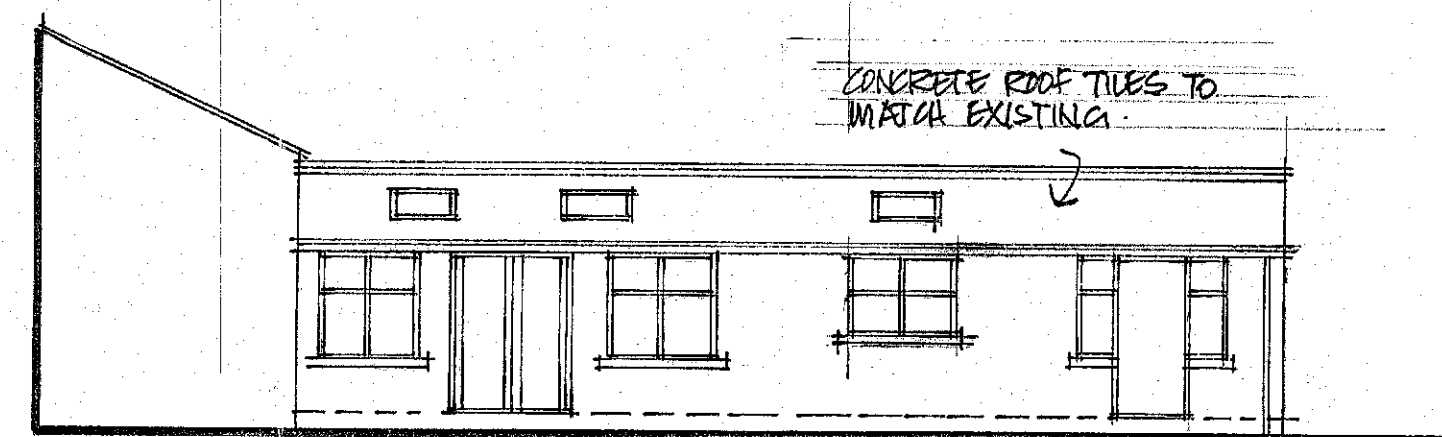


NW ELEVATION


COURSED NATURAL STONE TO MATCH EXISTING.

CONCRETE ROOF TILES TO MATCH EXISTING.

WHITE UPVC WINDOWS & DOORS TO MATCH EXISTING.

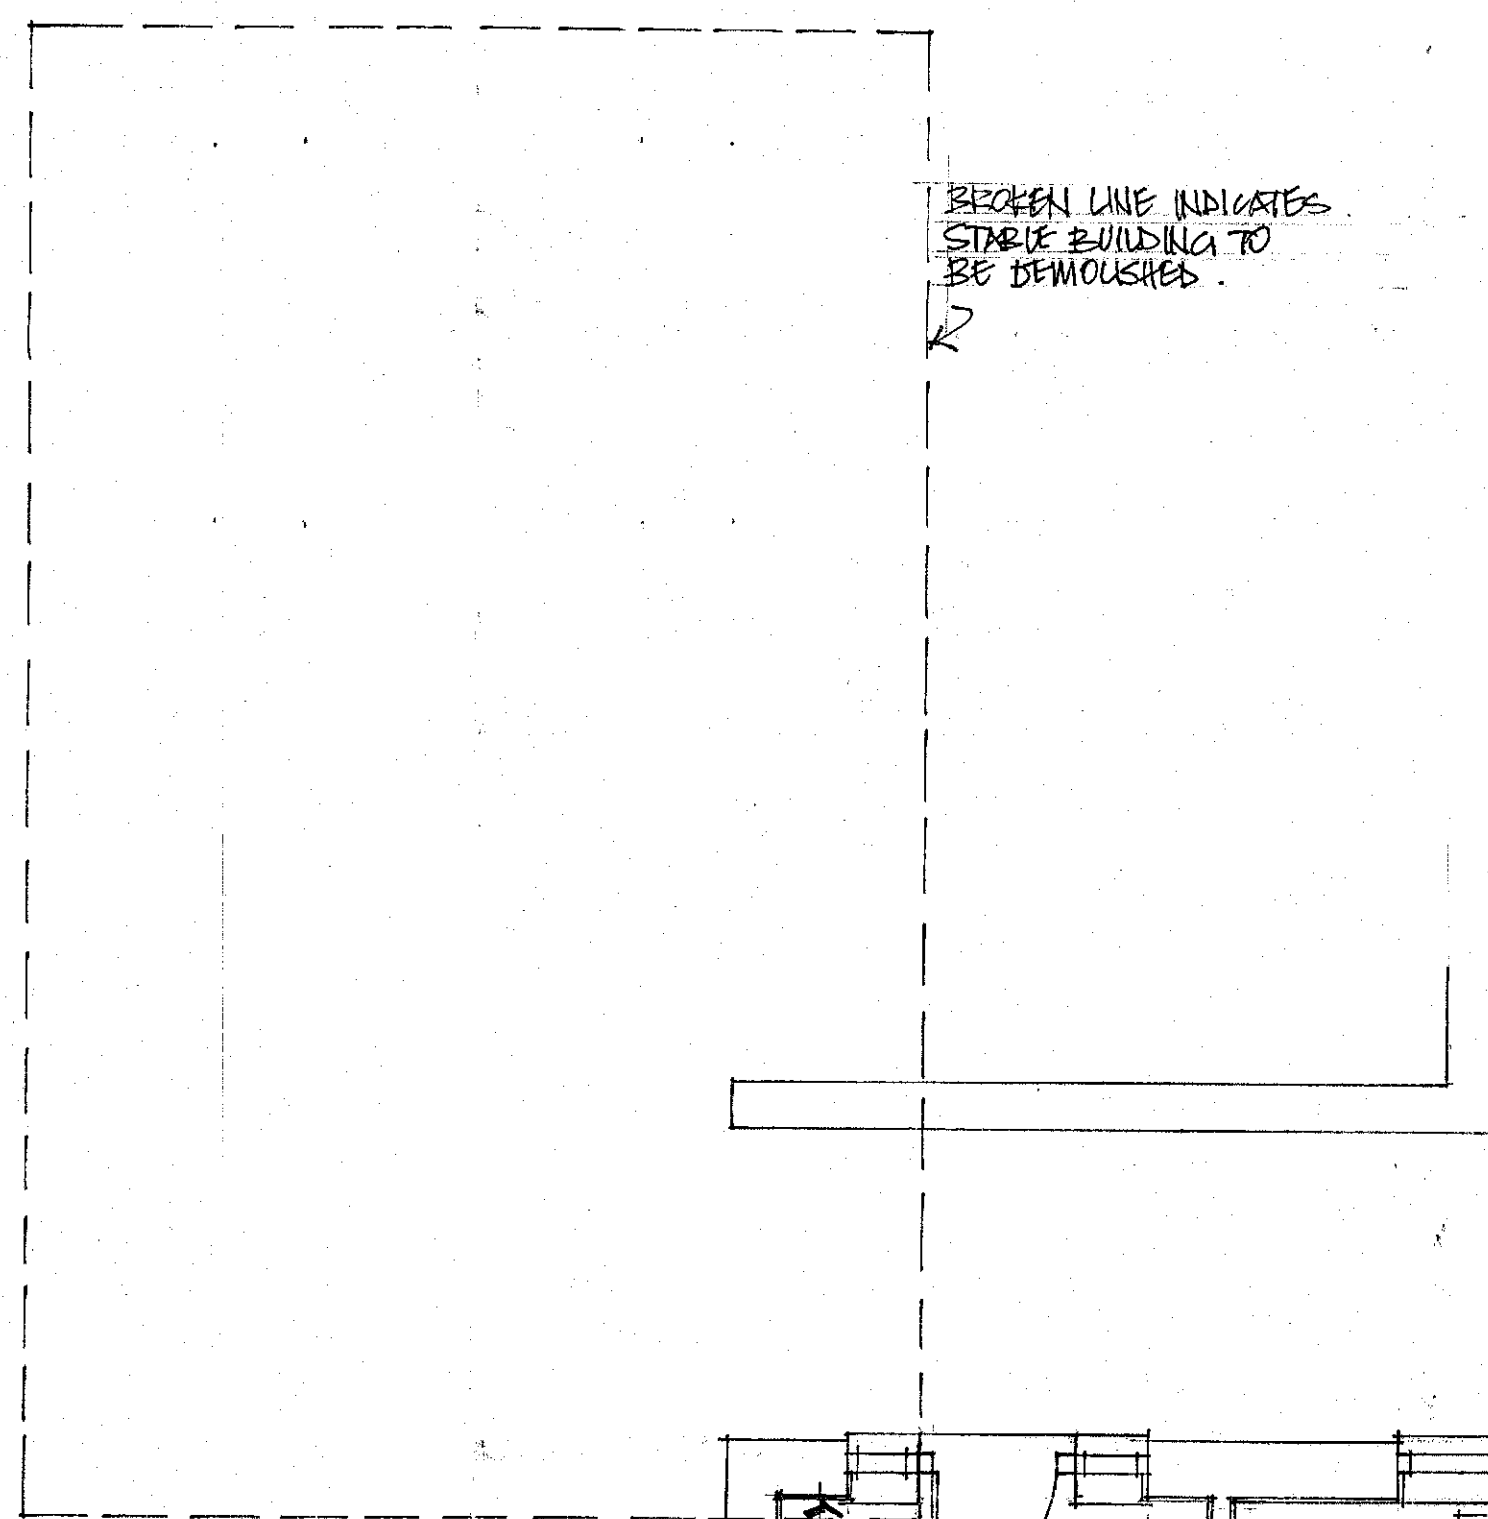


BROKEN LINE INDICATES STABLE BUILDING TO BE DEMOLISHED.

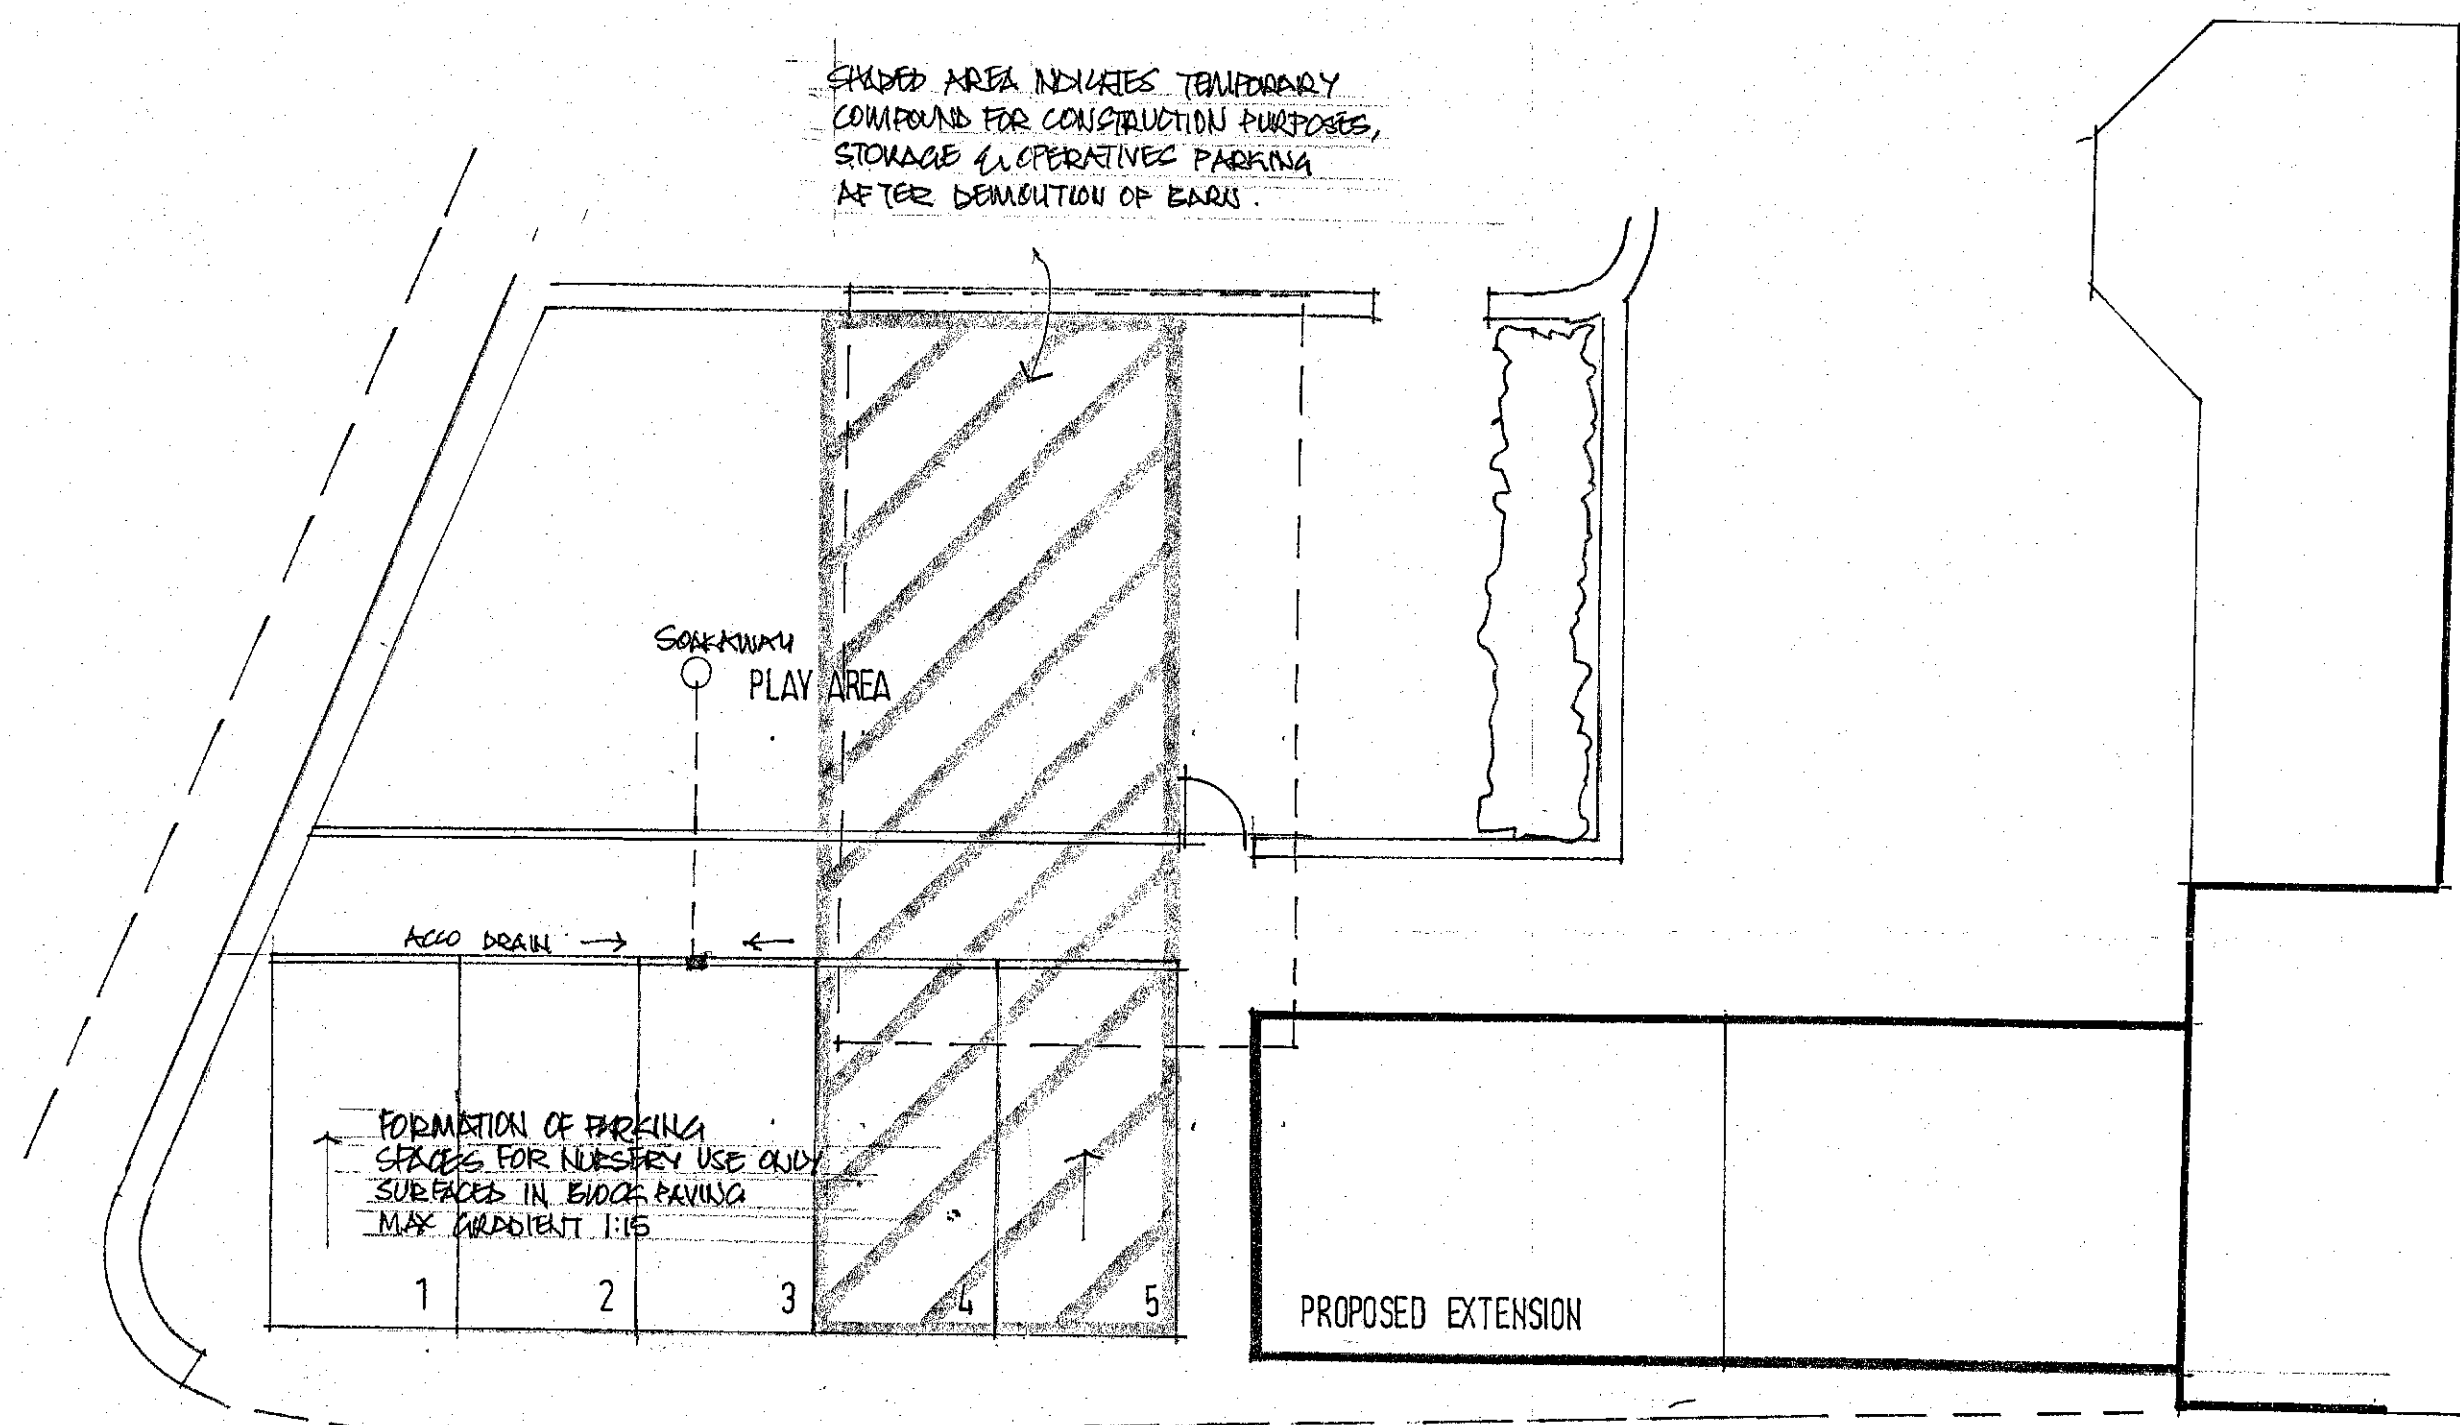

SHEDD AREA INDICATES TEMPORARY COMPOUND FOR CONSTRUCTION PURPOSES, STORAGE & OPERATIVE PARKING AFTER DEMOLITION OF BARN.

FORMATION OF PARKING SPACES FOR NURSERY USE ONLY SURFACES IN BLOCK PAVING MAX GRADIENT 1:15

ROOF PLAN 1:100

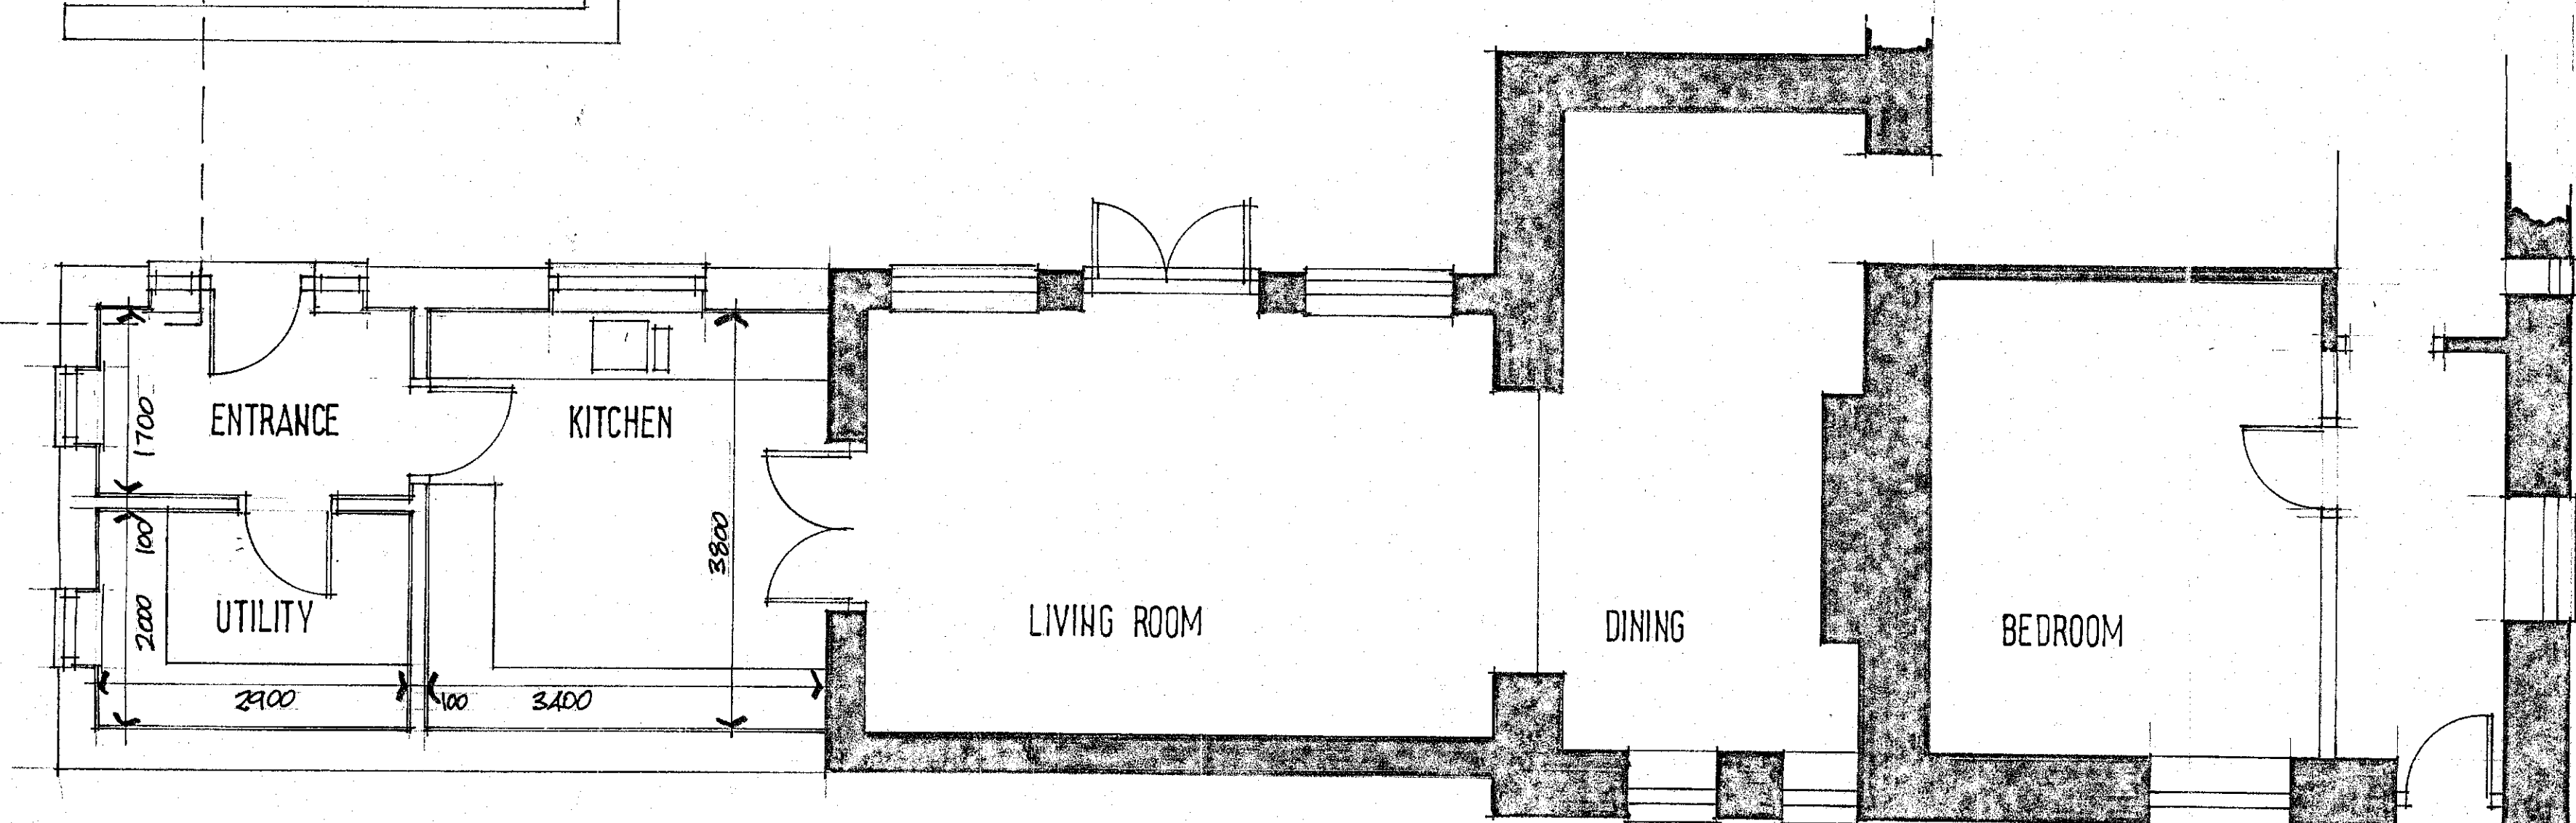

FLOOR PLAN

09 JUL 2014  
CORPORATE SEAL ROOM  
Received by: ORIGINAL COPY

Ref.	Revision	Date
Client		

CHILDS PLAY NURSERY

Project  
THE OLD BARN  
GRAVELS FARM  
SCHOLE HILL LANE  
PENISTONE S36 9AW

DETAILED PROPOSALS

Scale: 1:50 1:100 Drawn: SL  
Date: MAY 14 Drawing No: U/9/3



BUILDING DESIGN SERVICES  
15 Hunters Avenue Barnsley S70 6PL  
TEL: 01226 733224