



Notes



- Walls**
- Stone/Brick To Be Agreed With Planning Officer
- stone heads
- projecting stone sill
- Roof**
- Slackale or Thruone
- conservation rooflight
- Brush Metal Cast Or Stormguard Aluminium
- Half Round Gutter
- Windows**
- Residence Collection Or Similar
- Upvc Flush Filing Casements.
- Detailing To Be Repeated Across Window Types.
- Windows Set Back 50mm In Reveal
- RAL Number To Be Agreed
- All Soil And Vent Pipes To Be Internal**

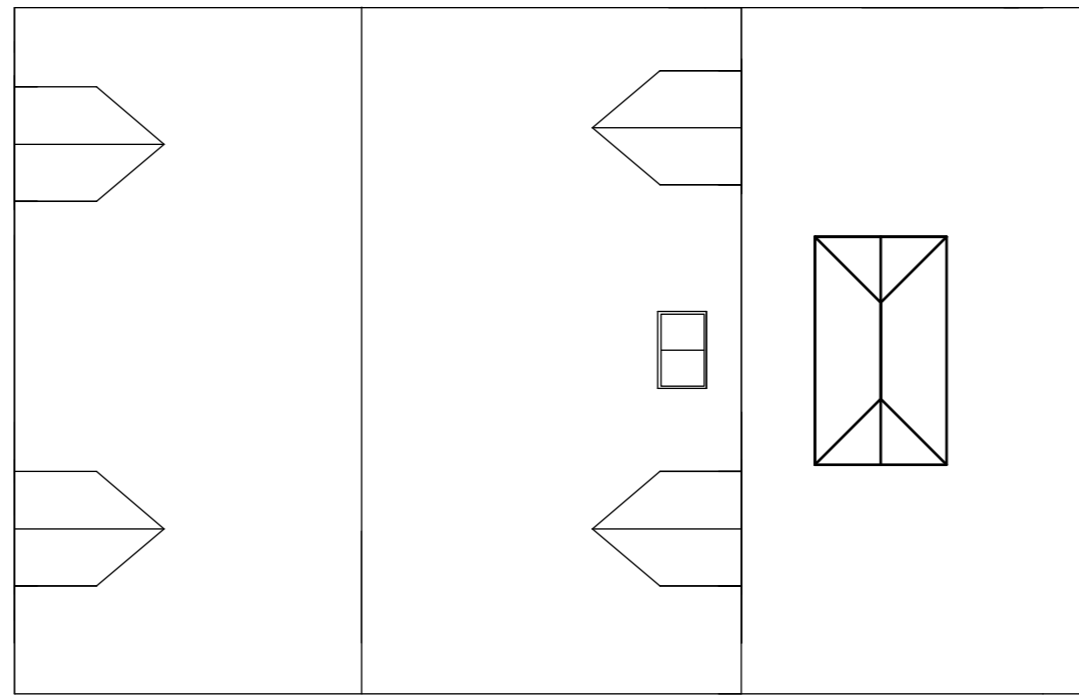

Roof Plan

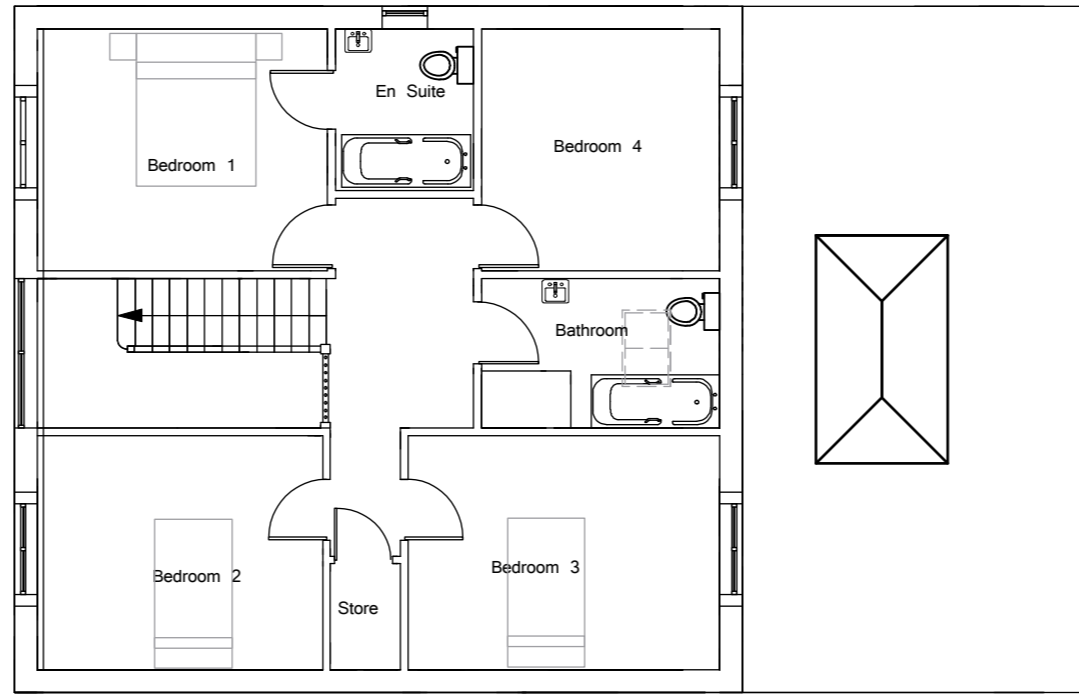

First Floor Plan

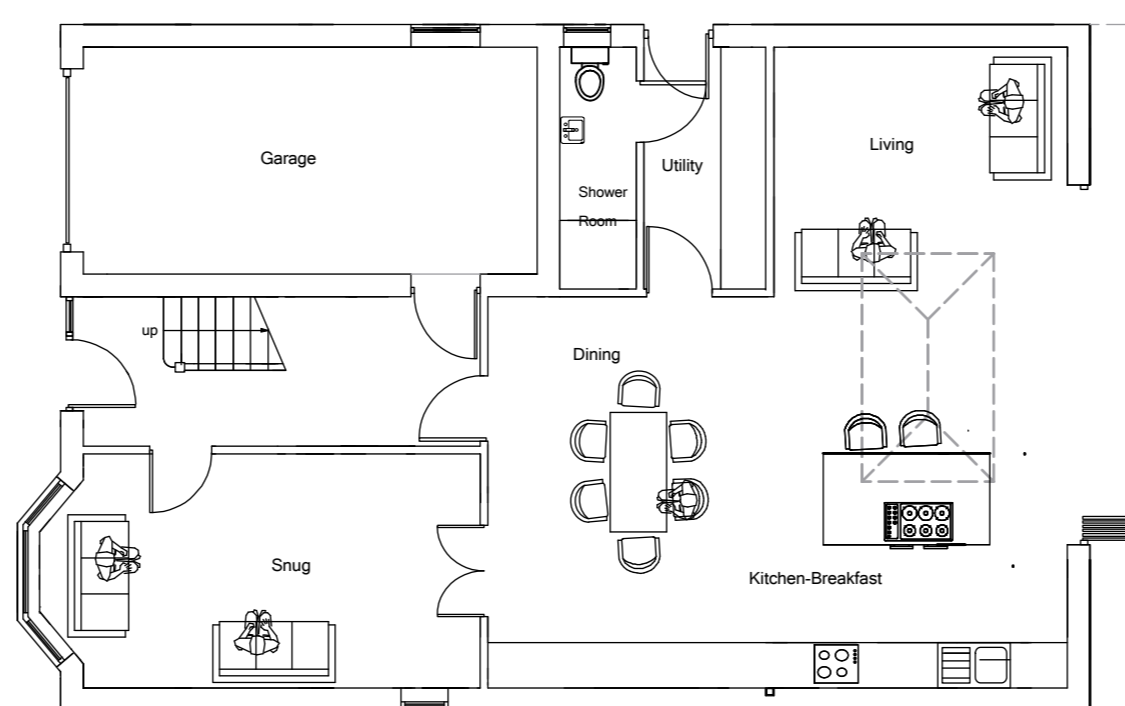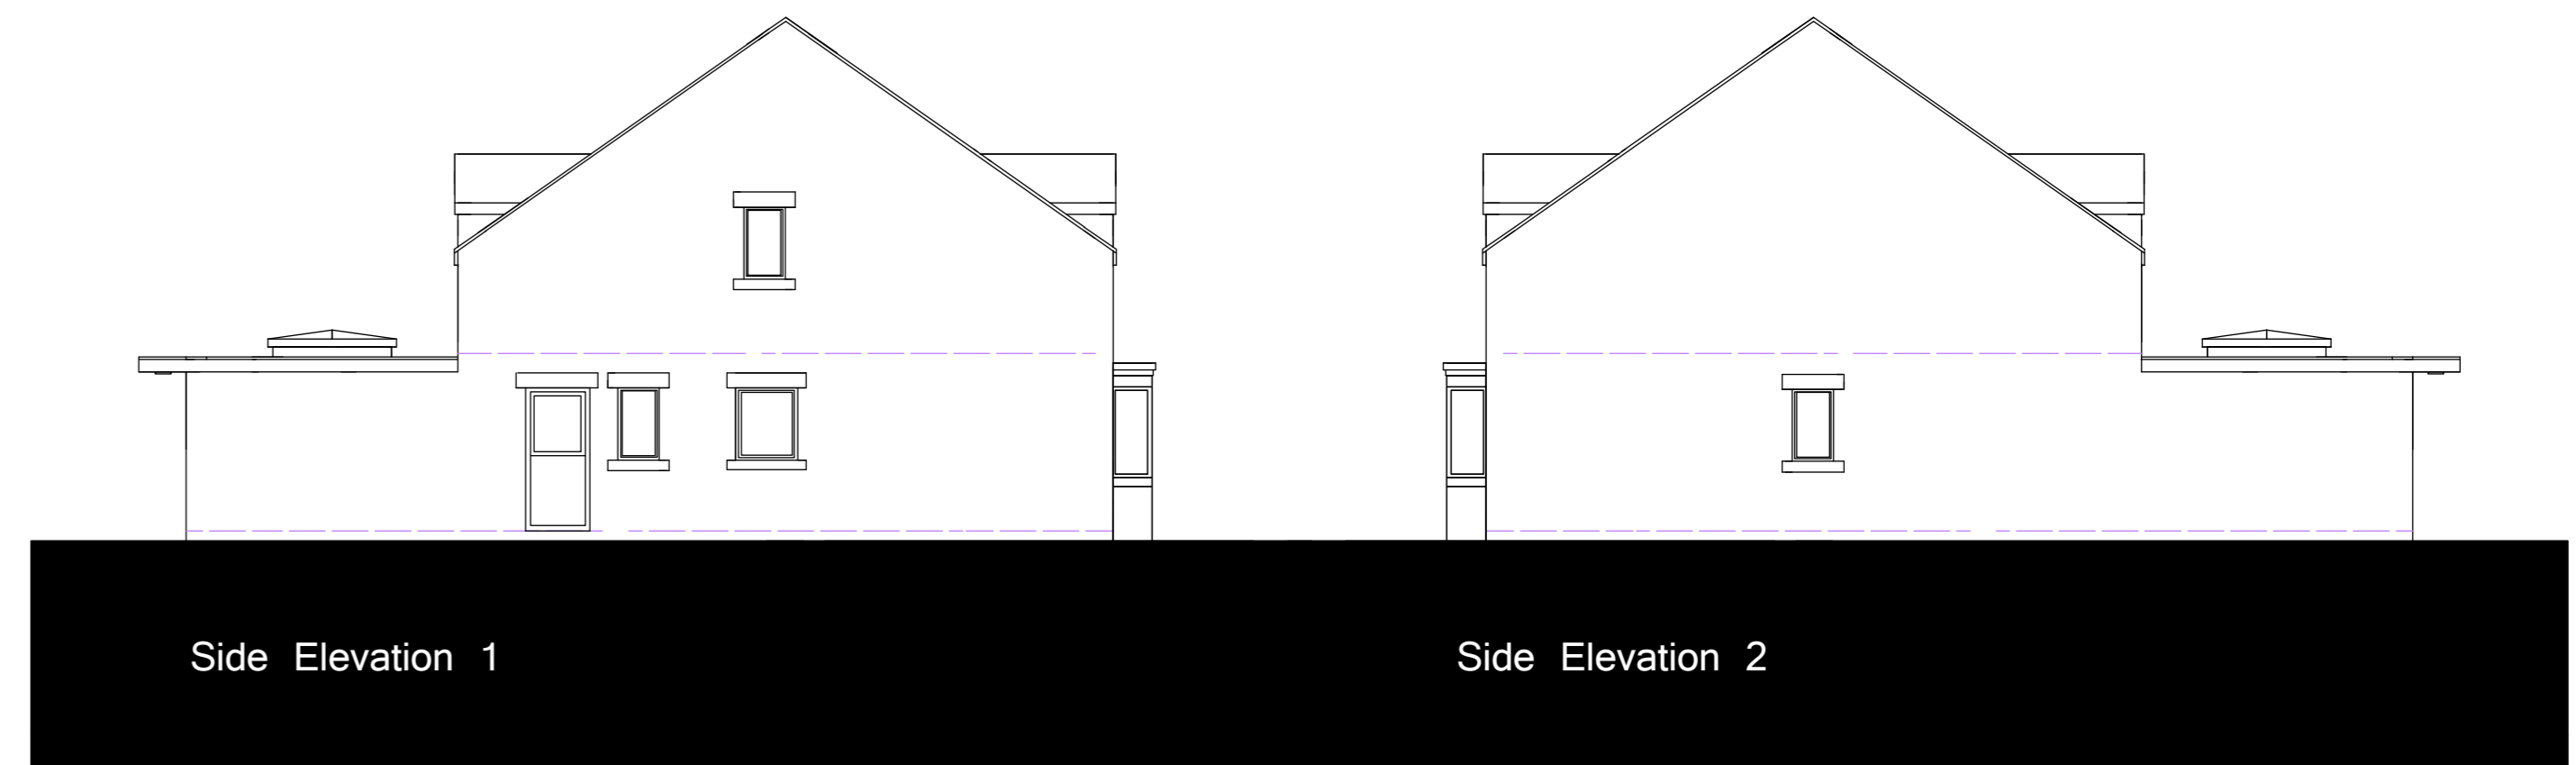

Ground Floor Plan

Notes/Advisories

|   |   |  |  |
|---|---|--|--|
| <p>No Dimension To Be Stated From This Drawing Which Is The Property Of The Company A&amp;S LTD. It Is Not To Be Used Or Devised In Any Way Except As Authorised By The Company.</p> <p>The Address A&amp;S LTD Owns An Individual Property Rights Including The Copyright In The Drawing And Documents Produced In Furtherance Of The Service And Considers That The Address Does Not Agree To Be Issued As The Author Of Such Work As Part Of Any Design By The Address May Be Regarded As The Client Without The Consent Of A&amp;S LTD.</p> | <p>The Client Is Responsible For Providing The Address With The Correct Site Boundary/Ownership Definitions And Any Constraints Or Conditions Relating To The Site A&amp;S LTD Will Assume The Responsibility As Clearly Indicated/Defined Unless Otherwise Indicated By The Client.</p> <p>No Work To Be Carried Out Without Planning Permission. Use Of A Building Regulation Application Has Been Submitted And Work Cannot Start Without Building Regulation Approval Has Been Granted and any conditions attached will be Strictly Adhered To.</p> | <p>Principal Consultant/Designer/Manager Is Responsible For Drawing Work And Signed Off All Certificates Of Completion As Issued By Building Control.</p> <p>Any Building Works Must Be Of A Neighbouring Interest Of Your Interest At Least One Month Before The Start Date. Work To Be Issued After Start. Requires This To Be At Least Two Months Notice Of Your Intention. If Consent To Carry Out Work Cannot Be Reached Proceedings Issued With A Depute Should Be Followed (See Party Wall Act 1996).</p> | <p>It Is The Responsibility Of The Principal Contractor To Notify The Holder Of Any Discrepancies On The Drawing Prior To Commencement. All Dimensions To Be Checked On Site If In Doubt Ask!</p> <p><b>ALL WORKS MUST COMPLY WITH CDM 2015</b></p> <p><b>NO CAD DRAWINGS WILL BE ISSUED TO ANY THIRD PARTY !!</b></p> |
|---|---|--|--|

|  |               |  |   |
|--|---------------|--|---|
| REV  | REVISION NOTE | DATE   | DRAWN BY  |
|  |               |  |   |
| <b>Andrew Bailey</b> Paddock Road<br>ARCHITECT PHASE 3-4 |               | JOB NO.<br>CLIENT: H&M PROPERTIES LTD<br>DATE: August 2023<br>SCALE: 1:100 AT A3 | DRAWN BY: JMB<br>CHECKED BY: JMB  |
| DRAWING TITLE: PLANS SECTION AND ELEVATIONS<br>RIBA #    |               | WORK STAGE: 3 - DEVELOPED DESIGN   | COPYRIGHT © 2023 A&S LTD<br>T: 01235 12339 E: ANDREW@A&SARCHITECT.CO.UK WWW: WWW.A&SARCHITECT.CO.UK ALL RIGHTS RESERVED |