


OVERALL SITE AREA (Edged in red)
20.65 acre (8.36 hectare)

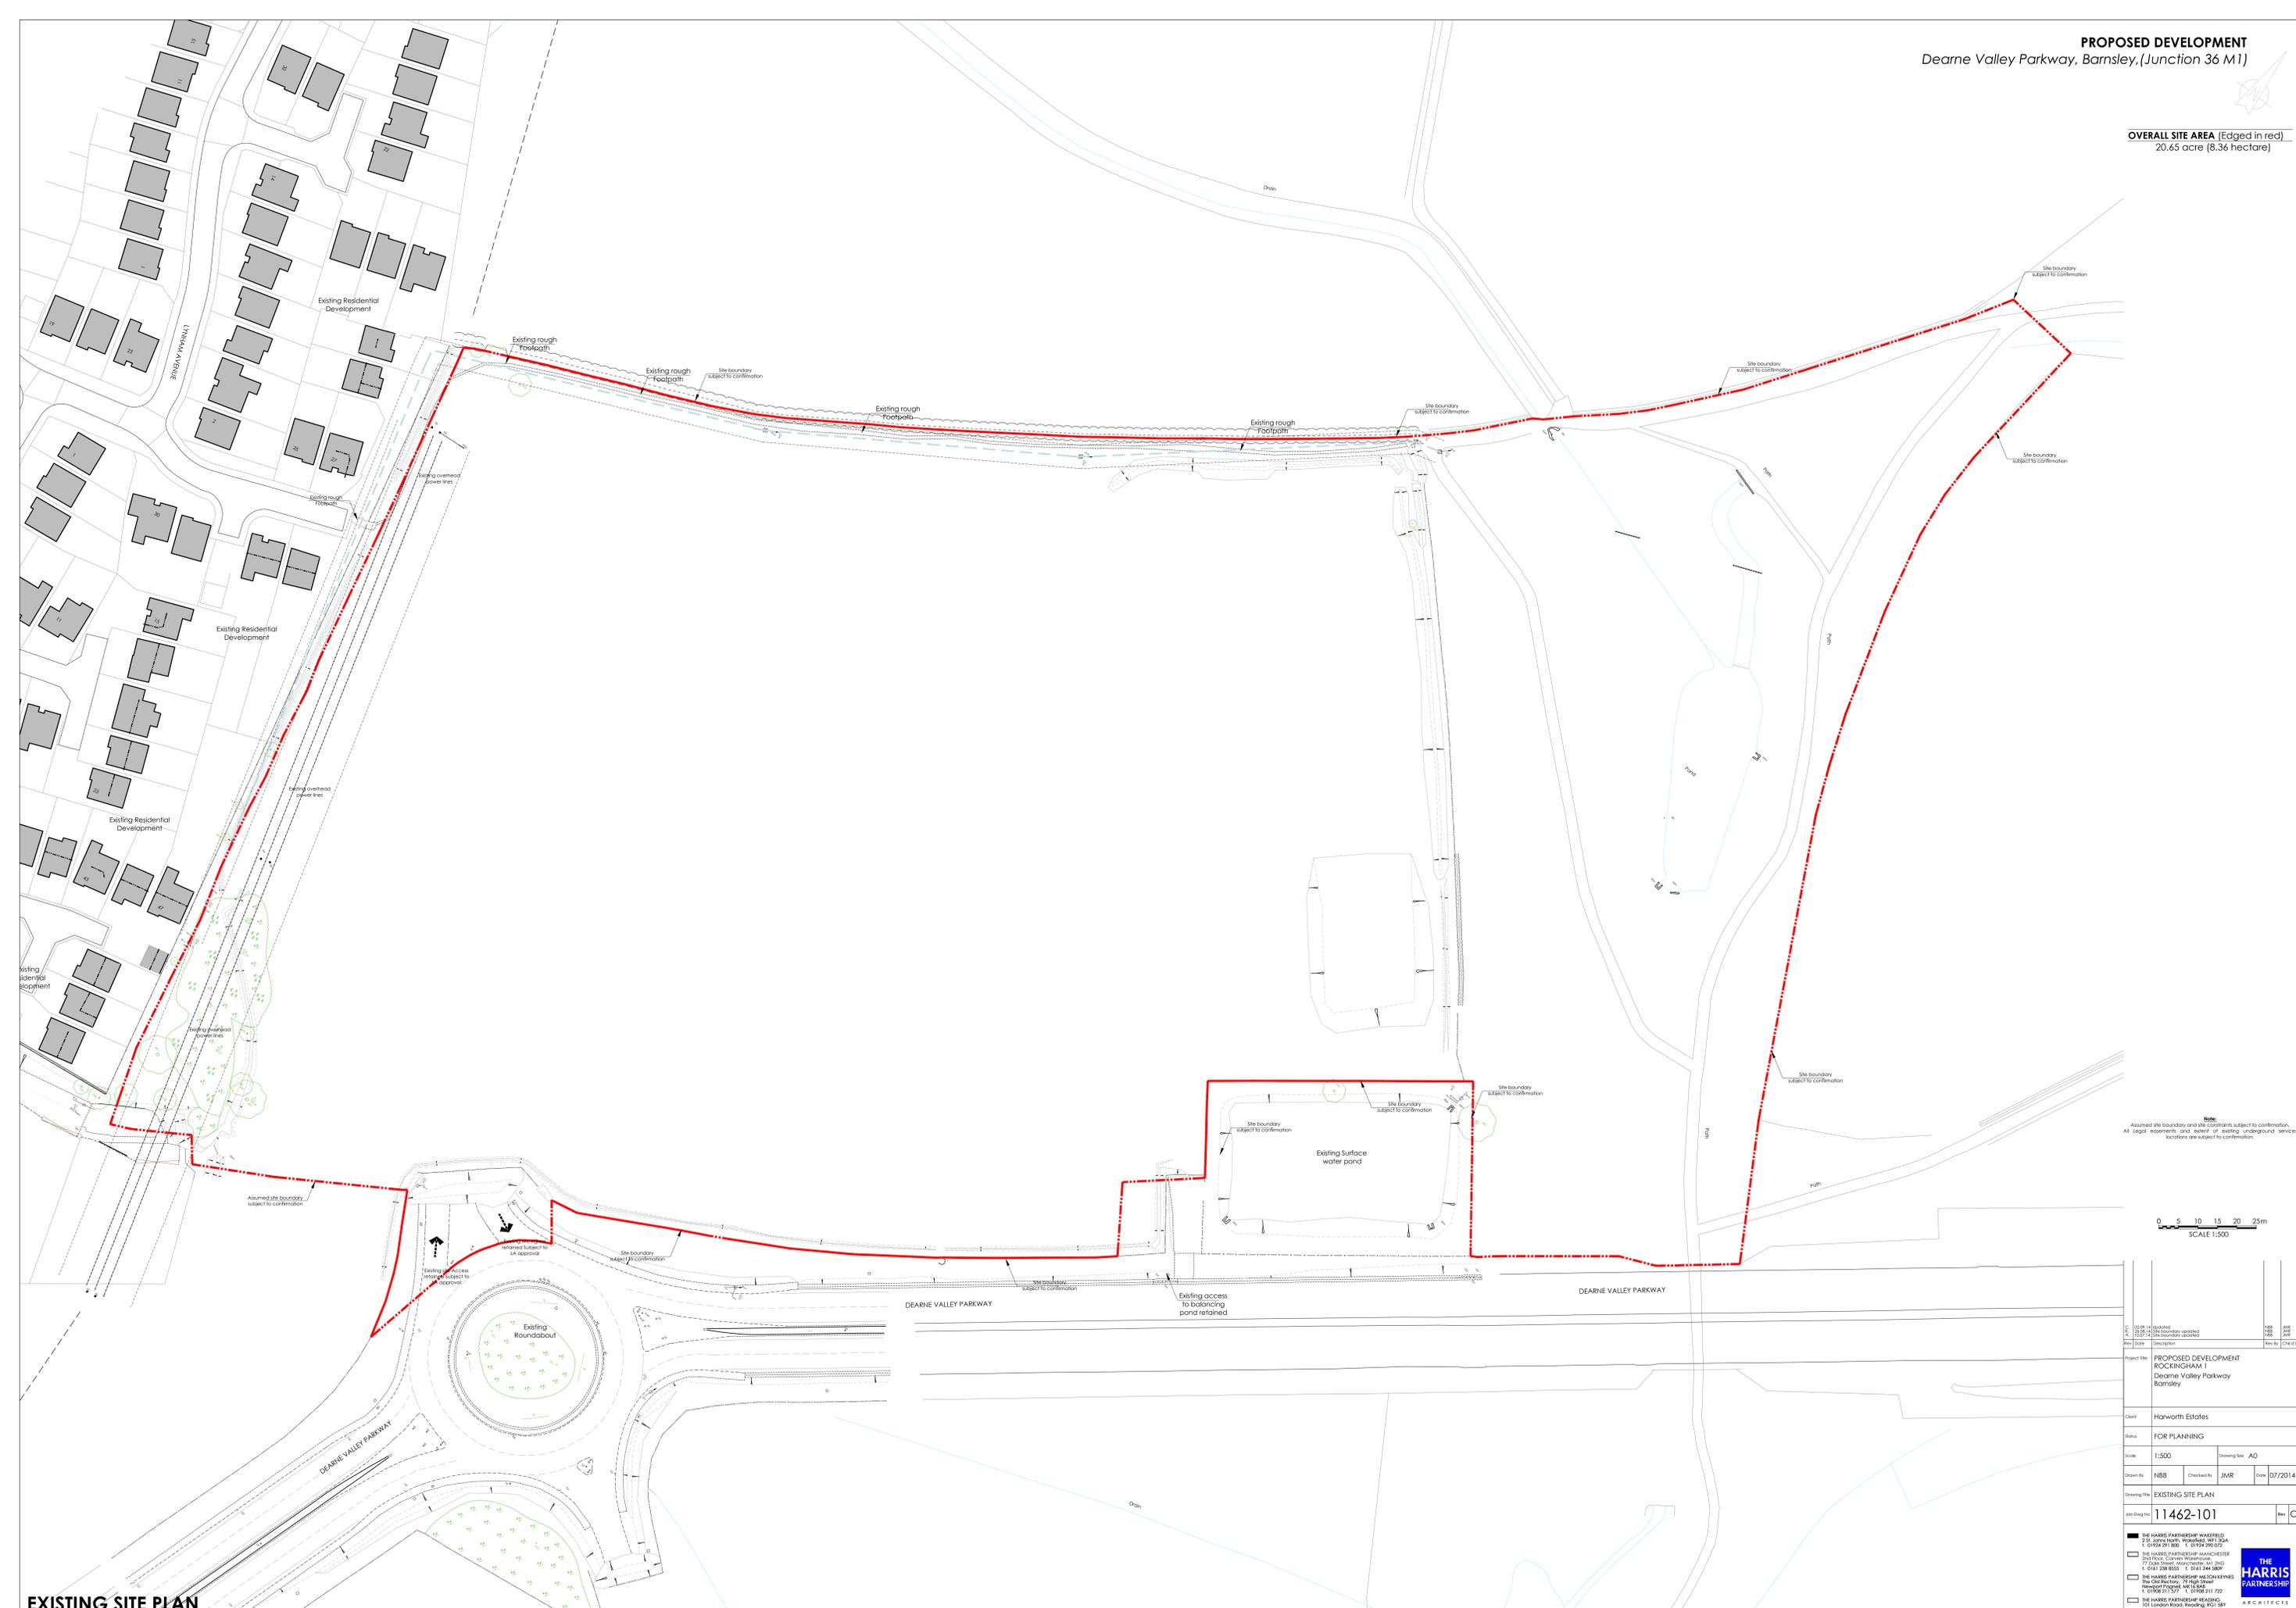

Note:
Assumed site boundary and site constraints subject to confirmation.
All legal easements and extent of existing underground services locations are subject to confirmation.

0 5 10 15 20 25m
SCALE 1:500

<table border="1"> <tr> <td>01/24/14</td> <td>Issued</td> <td>NBB</td> <td>AOB</td> </tr> <tr> <td>02/19/14</td> <td>Revised</td> <td>NBB</td> <td>AOB</td> </tr> <tr> <td>03/14/14</td> <td>Revised</td> <td>NBB</td> <td>AOB</td> </tr> </table>	01/24/14	Issued	NBB	AOB	02/19/14	Revised	NBB	AOB	03/14/14	Revised	NBB	AOB	<table border="1"> <tr> <td>Project Title</td> <td>PROPOSED DEVELOPMENT ROCKINGHAM 1 Dearne Valley Parkway Barnsley</td> </tr> <tr> <td>Client</td> <td>Harworth Estates</td> </tr> <tr> <td>Status</td> <td>FOR PLANNING</td> </tr> <tr> <td>Scale</td> <td>1:500</td> </tr> <tr> <td>Drawn By</td> <td>NBB</td> </tr> <tr> <td>Checked By</td> <td>JMR</td> </tr> <tr> <td>Date</td> <td>07/2014</td> </tr> <tr> <td>Drawing Title</td> <td>EXISTING SITE PLAN</td> </tr> <tr> <td>App-Dep No.</td> <td>11462-101</td> </tr> <tr> <td>Rev</td> <td>C</td> </tr> </table>	Project Title	PROPOSED DEVELOPMENT ROCKINGHAM 1 Dearne Valley Parkway Barnsley	Client	Harworth Estates	Status	FOR PLANNING	Scale	1:500	Drawn By	NBB	Checked By	JMR	Date	07/2014	Drawing Title	EXISTING SITE PLAN	App-Dep No.	11462-101	Rev	C
01/24/14	Issued	NBB	AOB																														
02/19/14	Revised	NBB	AOB																														
03/14/14	Revised	NBB	AOB																														
Project Title	PROPOSED DEVELOPMENT ROCKINGHAM 1 Dearne Valley Parkway Barnsley																																
Client	Harworth Estates																																
Status	FOR PLANNING																																
Scale	1:500																																
Drawn By	NBB																																
Checked By	JMR																																
Date	07/2014																																
Drawing Title	EXISTING SITE PLAN																																
App-Dep No.	11462-101																																
Rev	C																																

THE HARRIS PARTNERSHIP WAVERLEY
 255, BRIDLEWAY, WARRINGTON, WILTSHIRE, WILTS BA14 0AA
 T: 01924 291180 F: 01924 291072
THE HARRIS PARTNERSHIP MANCHESTER
 201 FLOORS, CORNHILL MANCHESTER, M1 2PS
 T: 0161 208 8555 F: 0161 244 5807
THE HARRIS PARTNERSHIP WOLVERHAMPTON
 THE OLD RECTORY, 27 HIGH STREET, WOLVERHAMPTON, WV1 1JZ
 T: 01902 777000 F: 01902 777022
THE HARRIS PARTNERSHIP READING
 85 GARDEN ROAD, READING, RG1 5BT
 T: 0118 955 7700 F: 0118 954 8642
THE HARRIS PARTNERSHIP
 ARCHITECTS
 www.harrispartnership.com