


PROPOSED FRONT ELEVATION
SCALE 1:100

PROPOSED SIDE ELEVATION
SCALE 1:100

PROPOSED REAR ELEVATION
SCALE 1:100

PROPOSED SIDE ELEVATION
SCALE 1:100

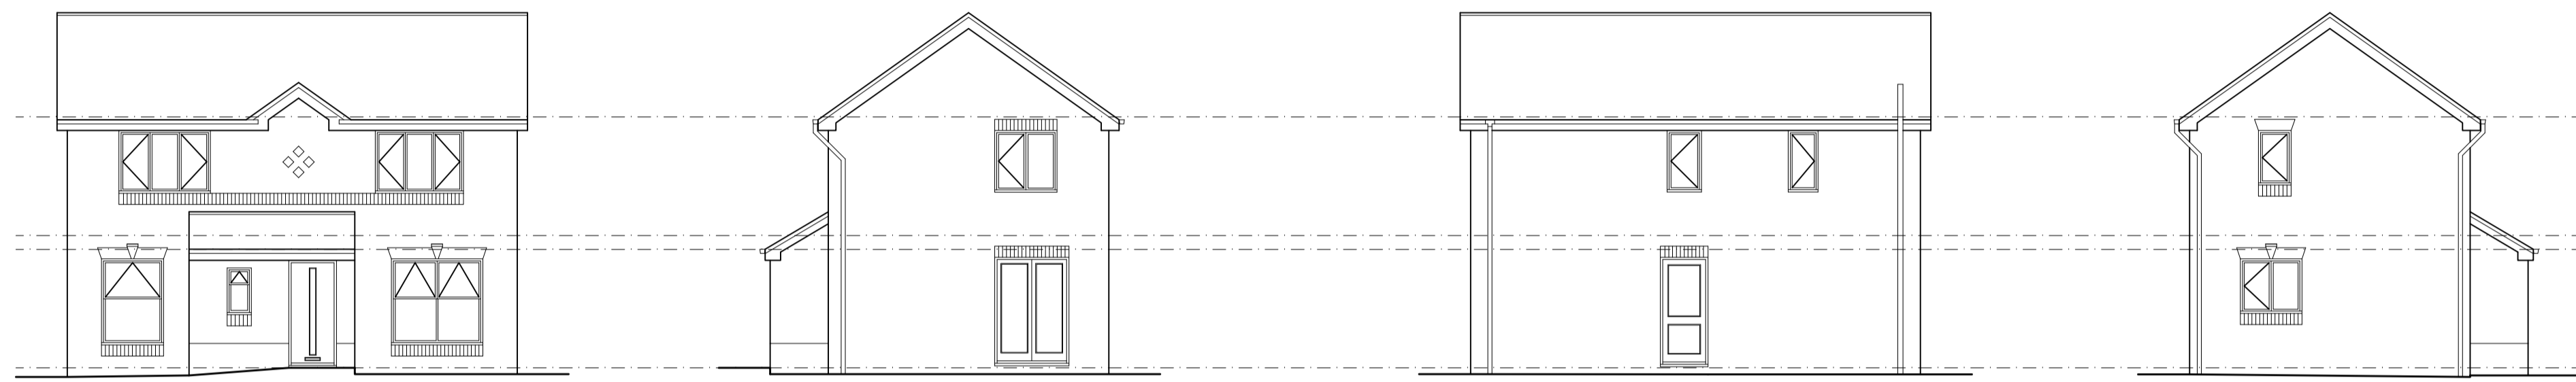


EXISTING FRONT ELEVATION
SCALE 1:100

EXISTING SIDE ELEVATION
SCALE 1:100


EXISTING REAR ELEVATION
SCALE 1:100

EXISTING SIDE ELEVATION
SCALE 1:100

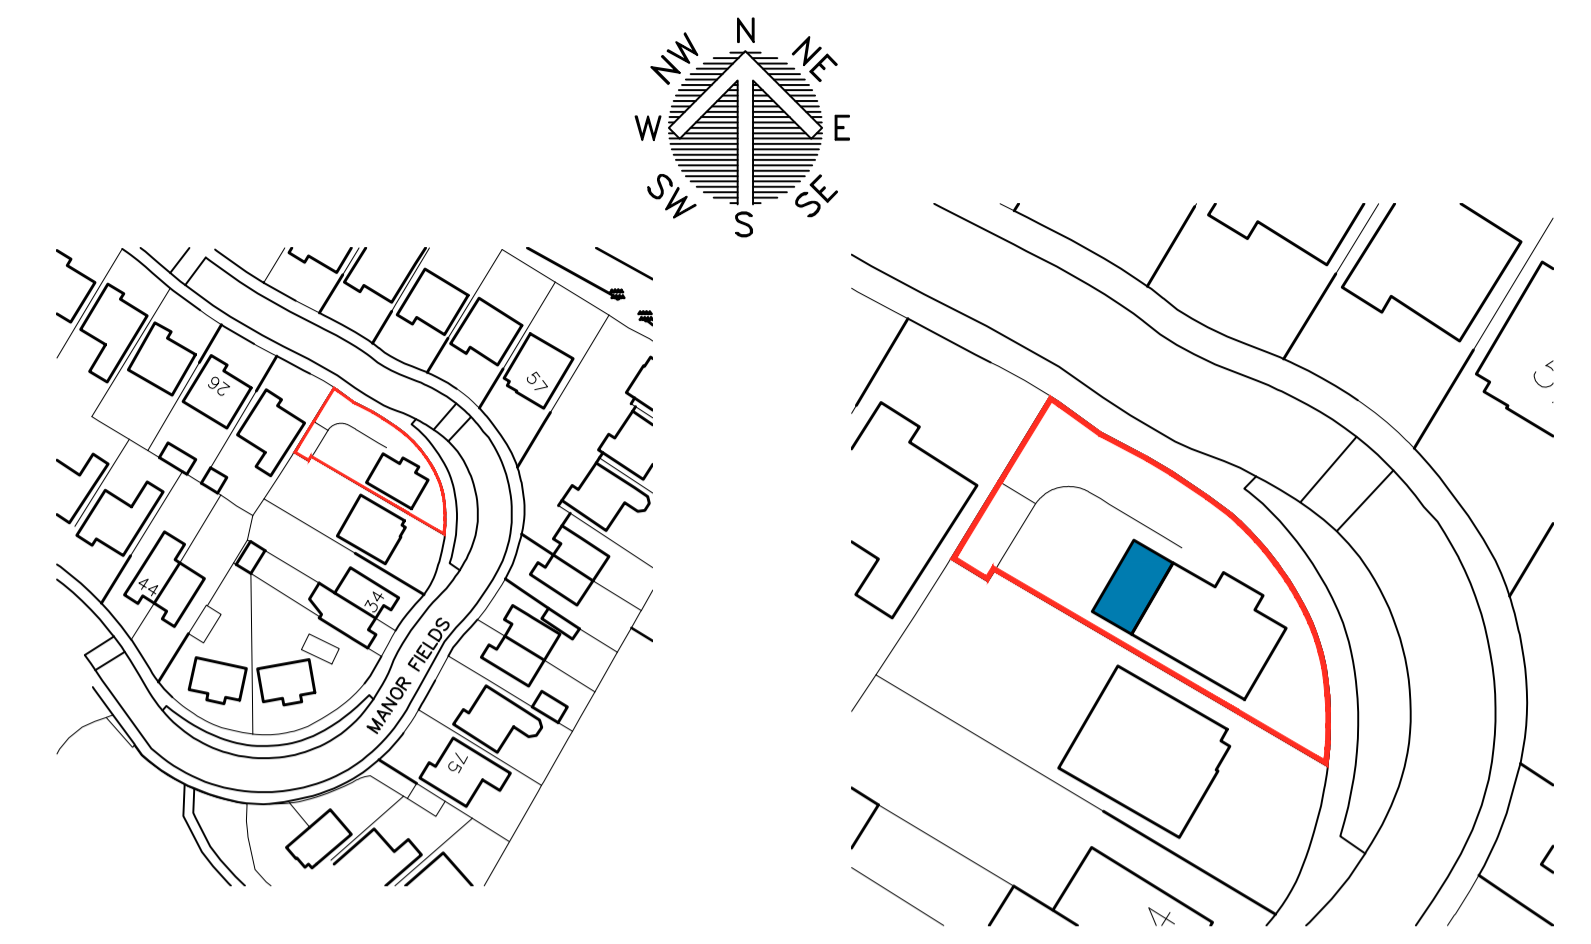

LOCATION PLAN
SCALE 1:1250


BLOCK PLAN
SCALE 1:500

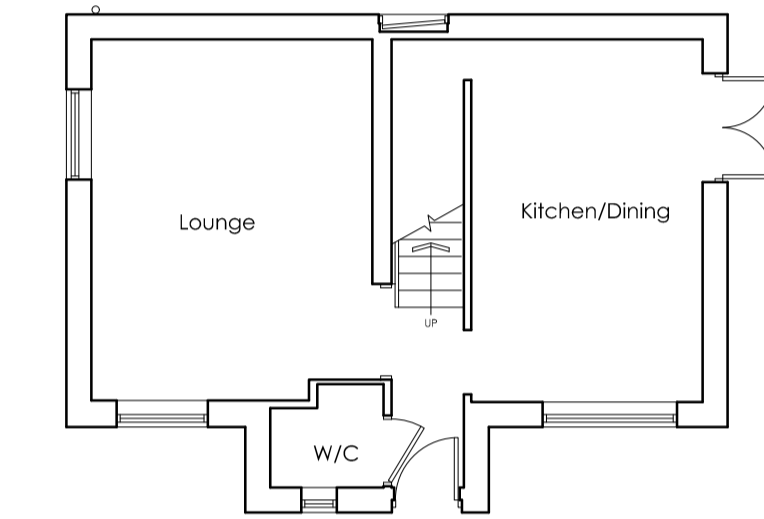


EXISTING GROUND FLOOR PLAN
SCALE 1:100



EXISTING FIRST FLOOR PLAN
SCALE 1:100

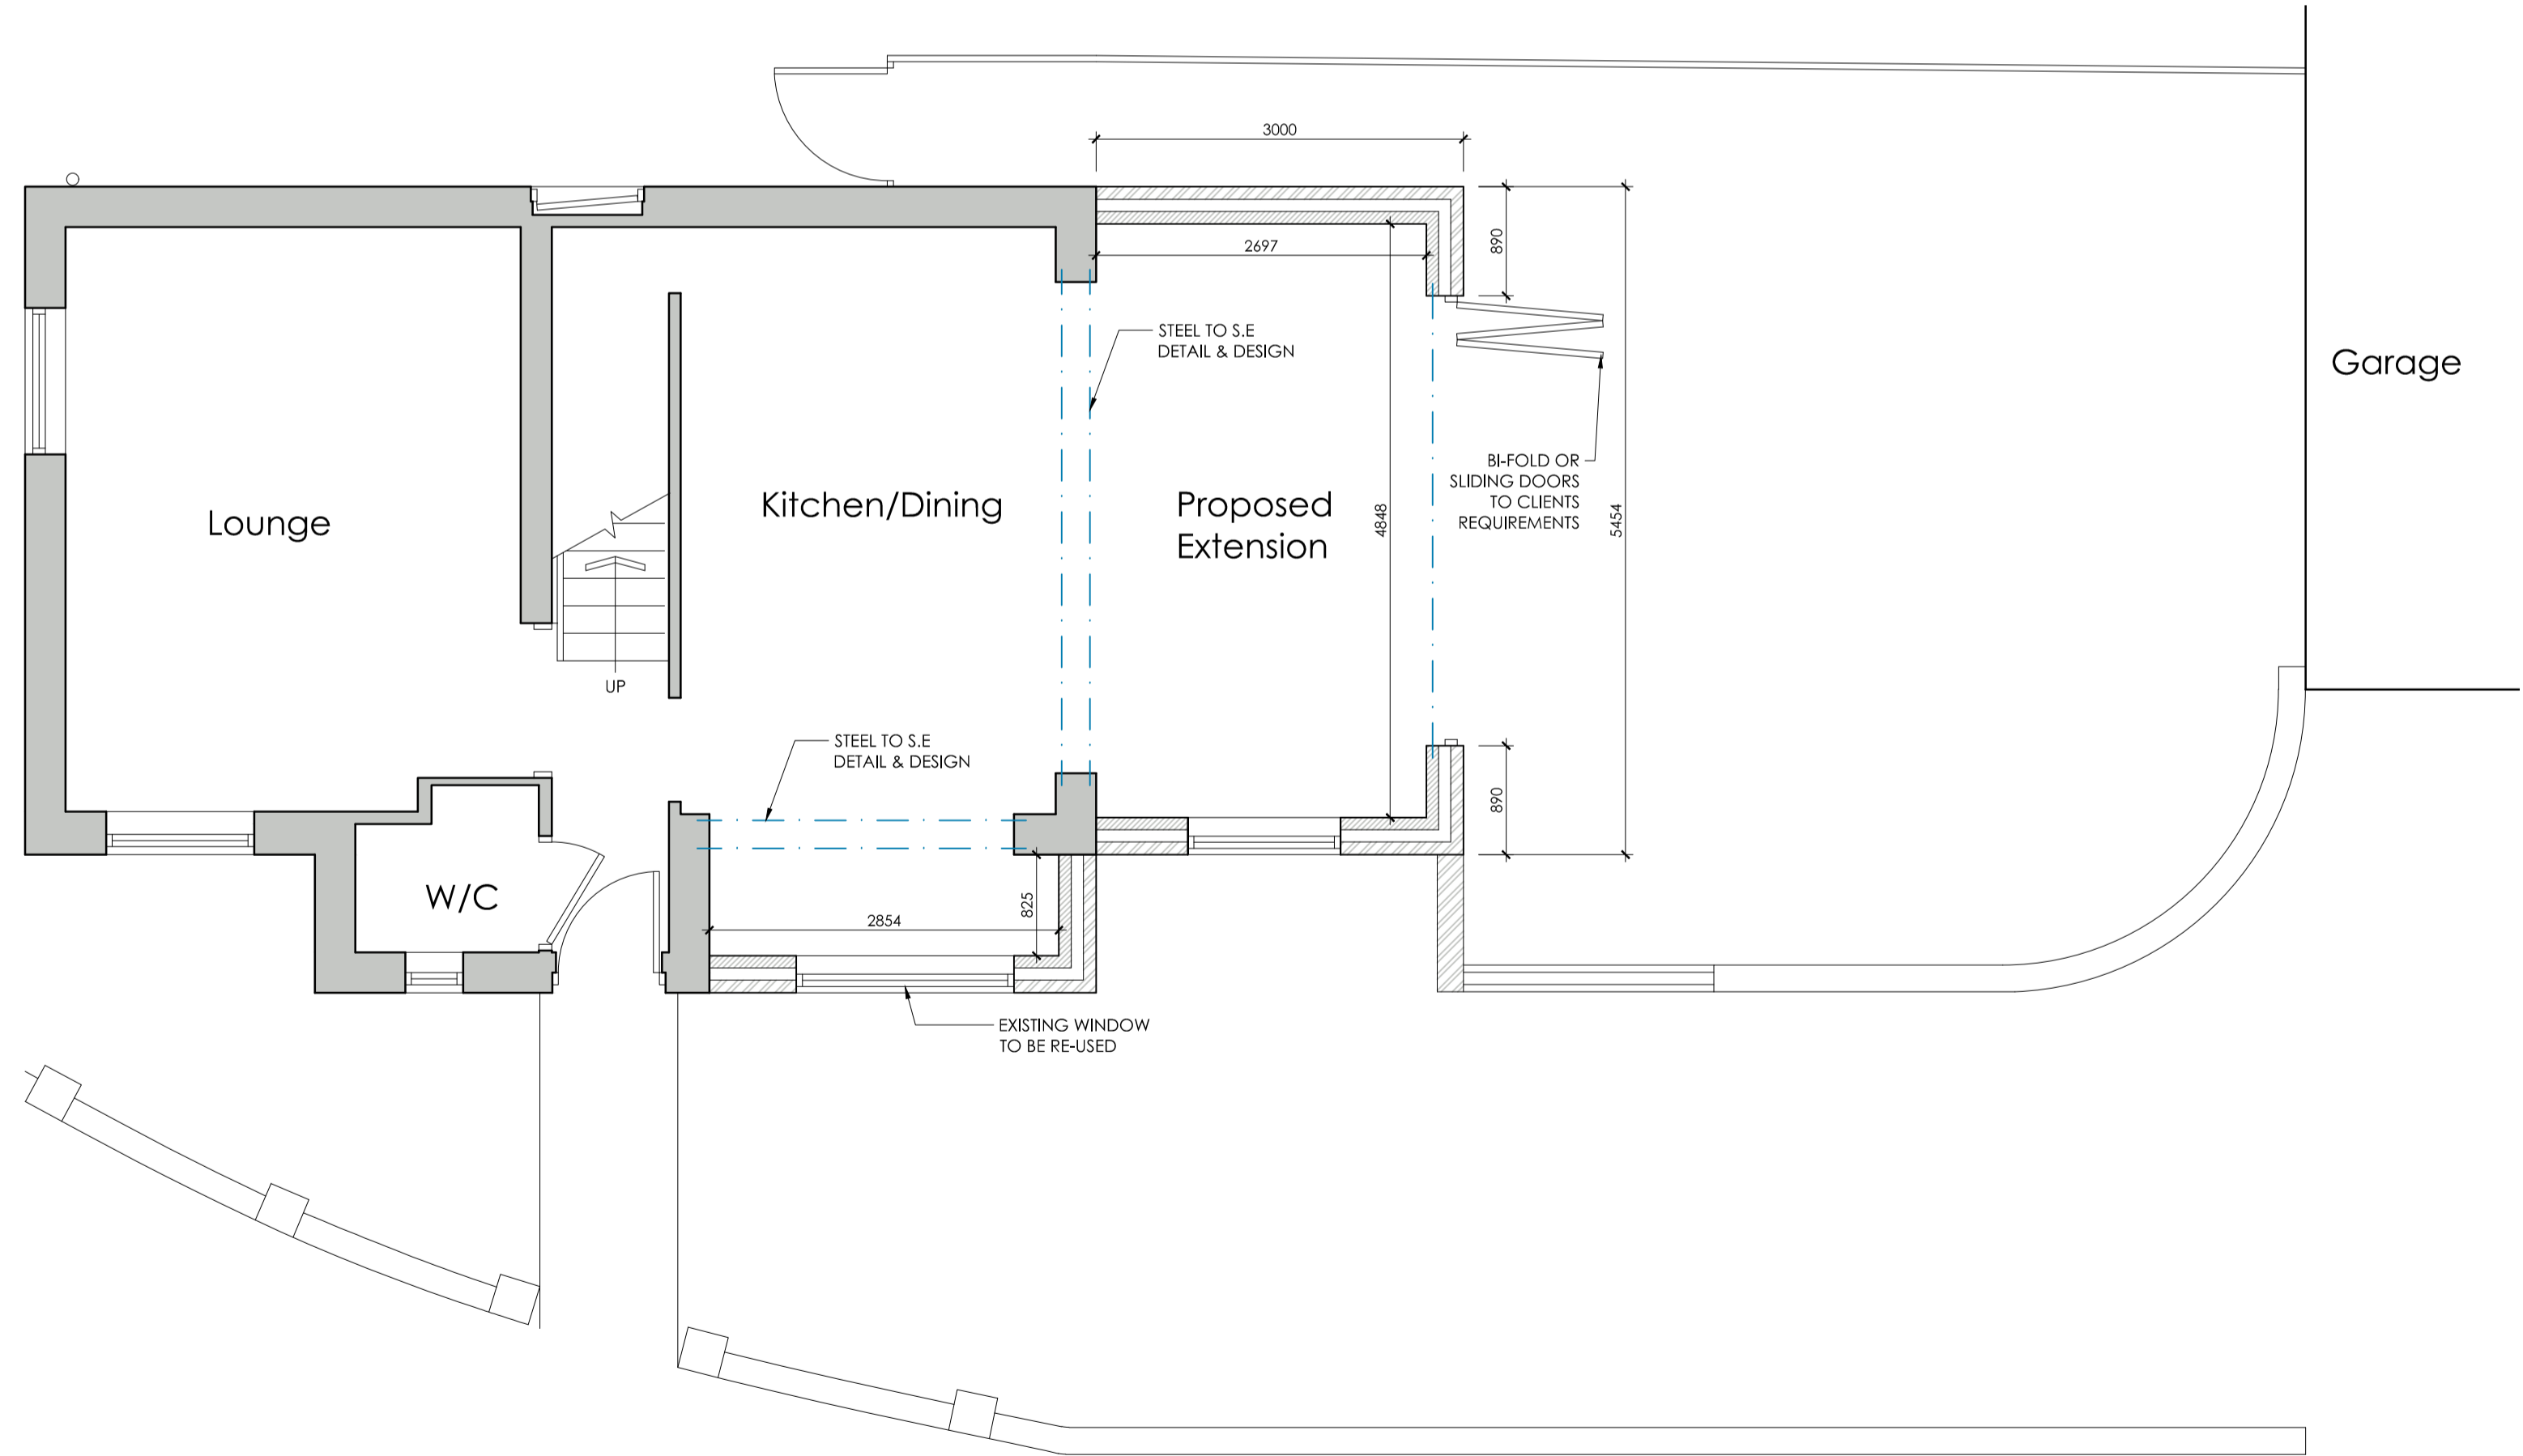

PROPOSED GROUND FLOOR PLAN
SCALE 1:50

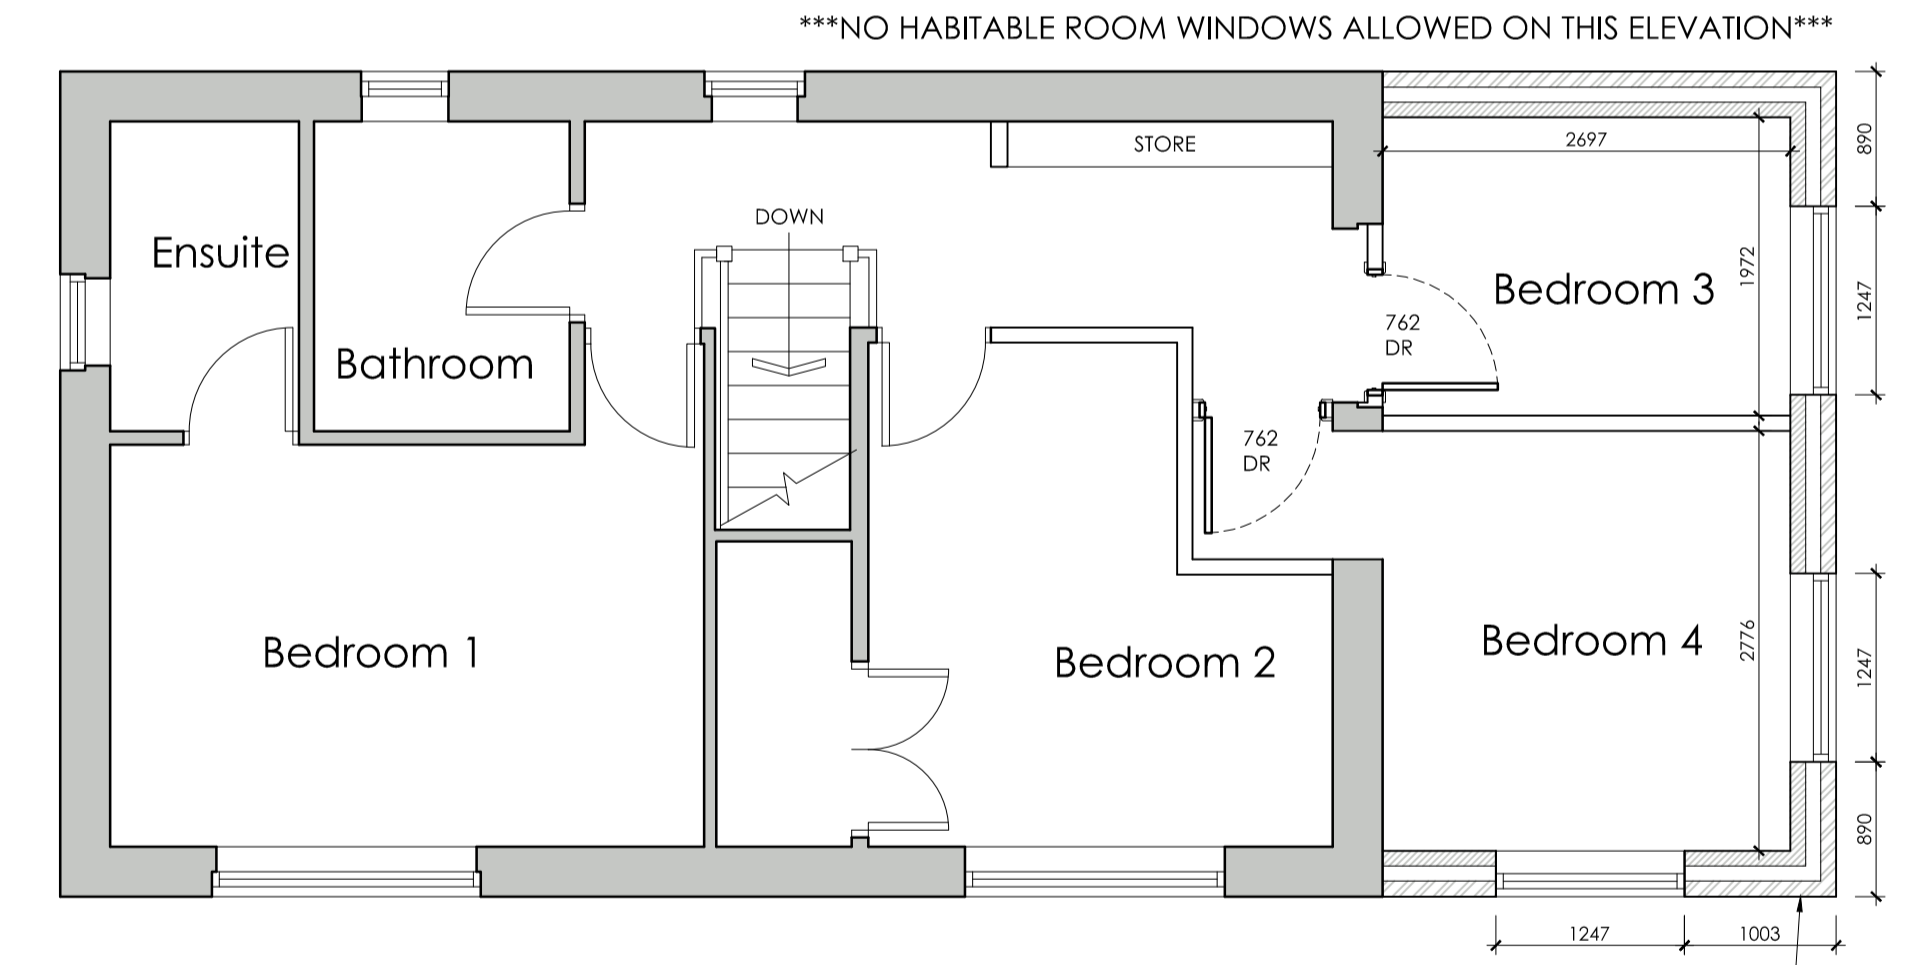

PROPOSED FIRST FLOOR PLAN
SCALE 1:50

NOTE: DURING THE PLANNING CONSIDERATION THE COUNCIL MAY ASK FOR THIS WALL TO BE SET BACK 300MM AT FIRST FLOOR LEVEL. TO BE CONFIRMED IN DUE COURSE

		OFFICE ONE, 34 VICTORIA ROAD, BARNSELEY, S70 2BU		Phone: 01226 208482 Email: info@whiteaguspартnership.co.uk Web: www.whiteaguspартnership.co.uk	
ARCHITECTURAL SERVICES					
Project: PROPOSED EXTENSION AT 30 MANOR FIELDS GREAT HOUGHTON S72 0BF			Client: GEMMA GREENWOOD		
Drawing Title: PLANS AND ELEVATIONS		Date: MAY 2022		Scale: 1:50 & 1:100 @ A1	
Ref: 22-025		Dwg. No: 01		Rev: A	
Date	Suffix	Description	Date	Suffix	Description
11/05/2022	A	REVISED TO CLIENTS REQUIREMENTS			