

Notes\_


PLANNING




GROUND FLOOR PLAN\_ AS EXISTING\_ Scale 1\_100



FIRST FLOOR PLAN\_ AS EXISTING\_ Scale 1\_100

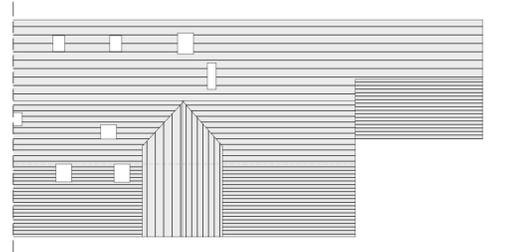

ROOF PLAN\_ AS EXISTING\_ Scale 1\_100

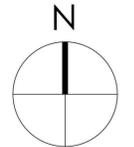

0 1000 2000 3000 4000 5000mm  
 SCALE 1:100

**Note:**  
 Surrounding contextual buildings and information are based on received ordinance survey drawings and are shown for illustrative purposes only. assumed site boundary is subject to confirmation to legal confirmation

**Note:**  
 Information is based on OS map and received information and is subject to full topographical survey. Assumed site boundary and site constraints subject to legal confirmation. All Legal easements and extent of existing underground services locations are subject to confirmation.

Rev\_ Date\_ Amendments\_ By\_ Aprd\_



FRONT CONTEXT ELEVATION AS EXISTING\_ Scale 1\_100



REAR CONTEXT ELEVATION AS EXISTING\_ Scale 1\_100

Eight\_OneTwo Architects

Tel\_ +44 [0]7761 570735  
 Email\_ mail@eightonetwo.co.uk  
 www.eightonetwo.co.uk  
 Studio A5, Brooke's Mill, Armitage Bridge, Huddersfield, HD4 7NR

Drawing Status\_ PLANNING

Client\_ MR + MRS HOPWOOD

Project\_ FLASH HOUSE FARM, CAWTHORNE, BARNSELY

Drawing Title\_ AS EXISTING PLANS + ELEVATIONS


Drawing Scale\_ 1:100 Drawn By\_ JAL Checked By\_ JAL

Paper Size\_ A1 Drawn Date\_ 01/04/2020 Checked Date\_ 17/07/2020

Drawing Number\_ 20\_808 100



GABLE CONTEXT ELEVATION AS EXISTING\_ Scale 1\_100

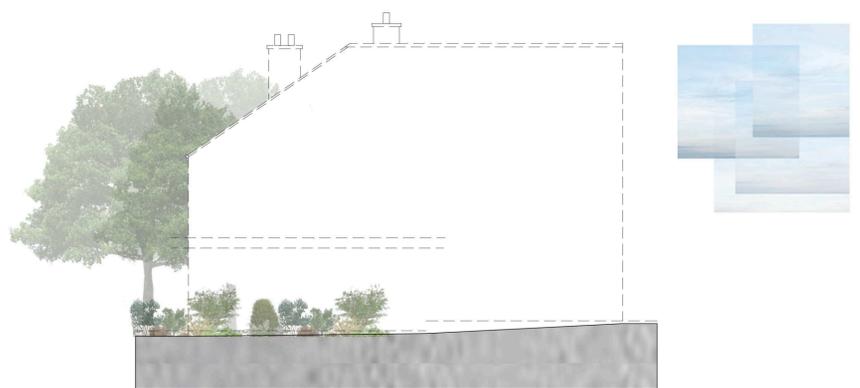

CONTEXT ELEVATION AS EXISTING\_ Scale 1\_100