

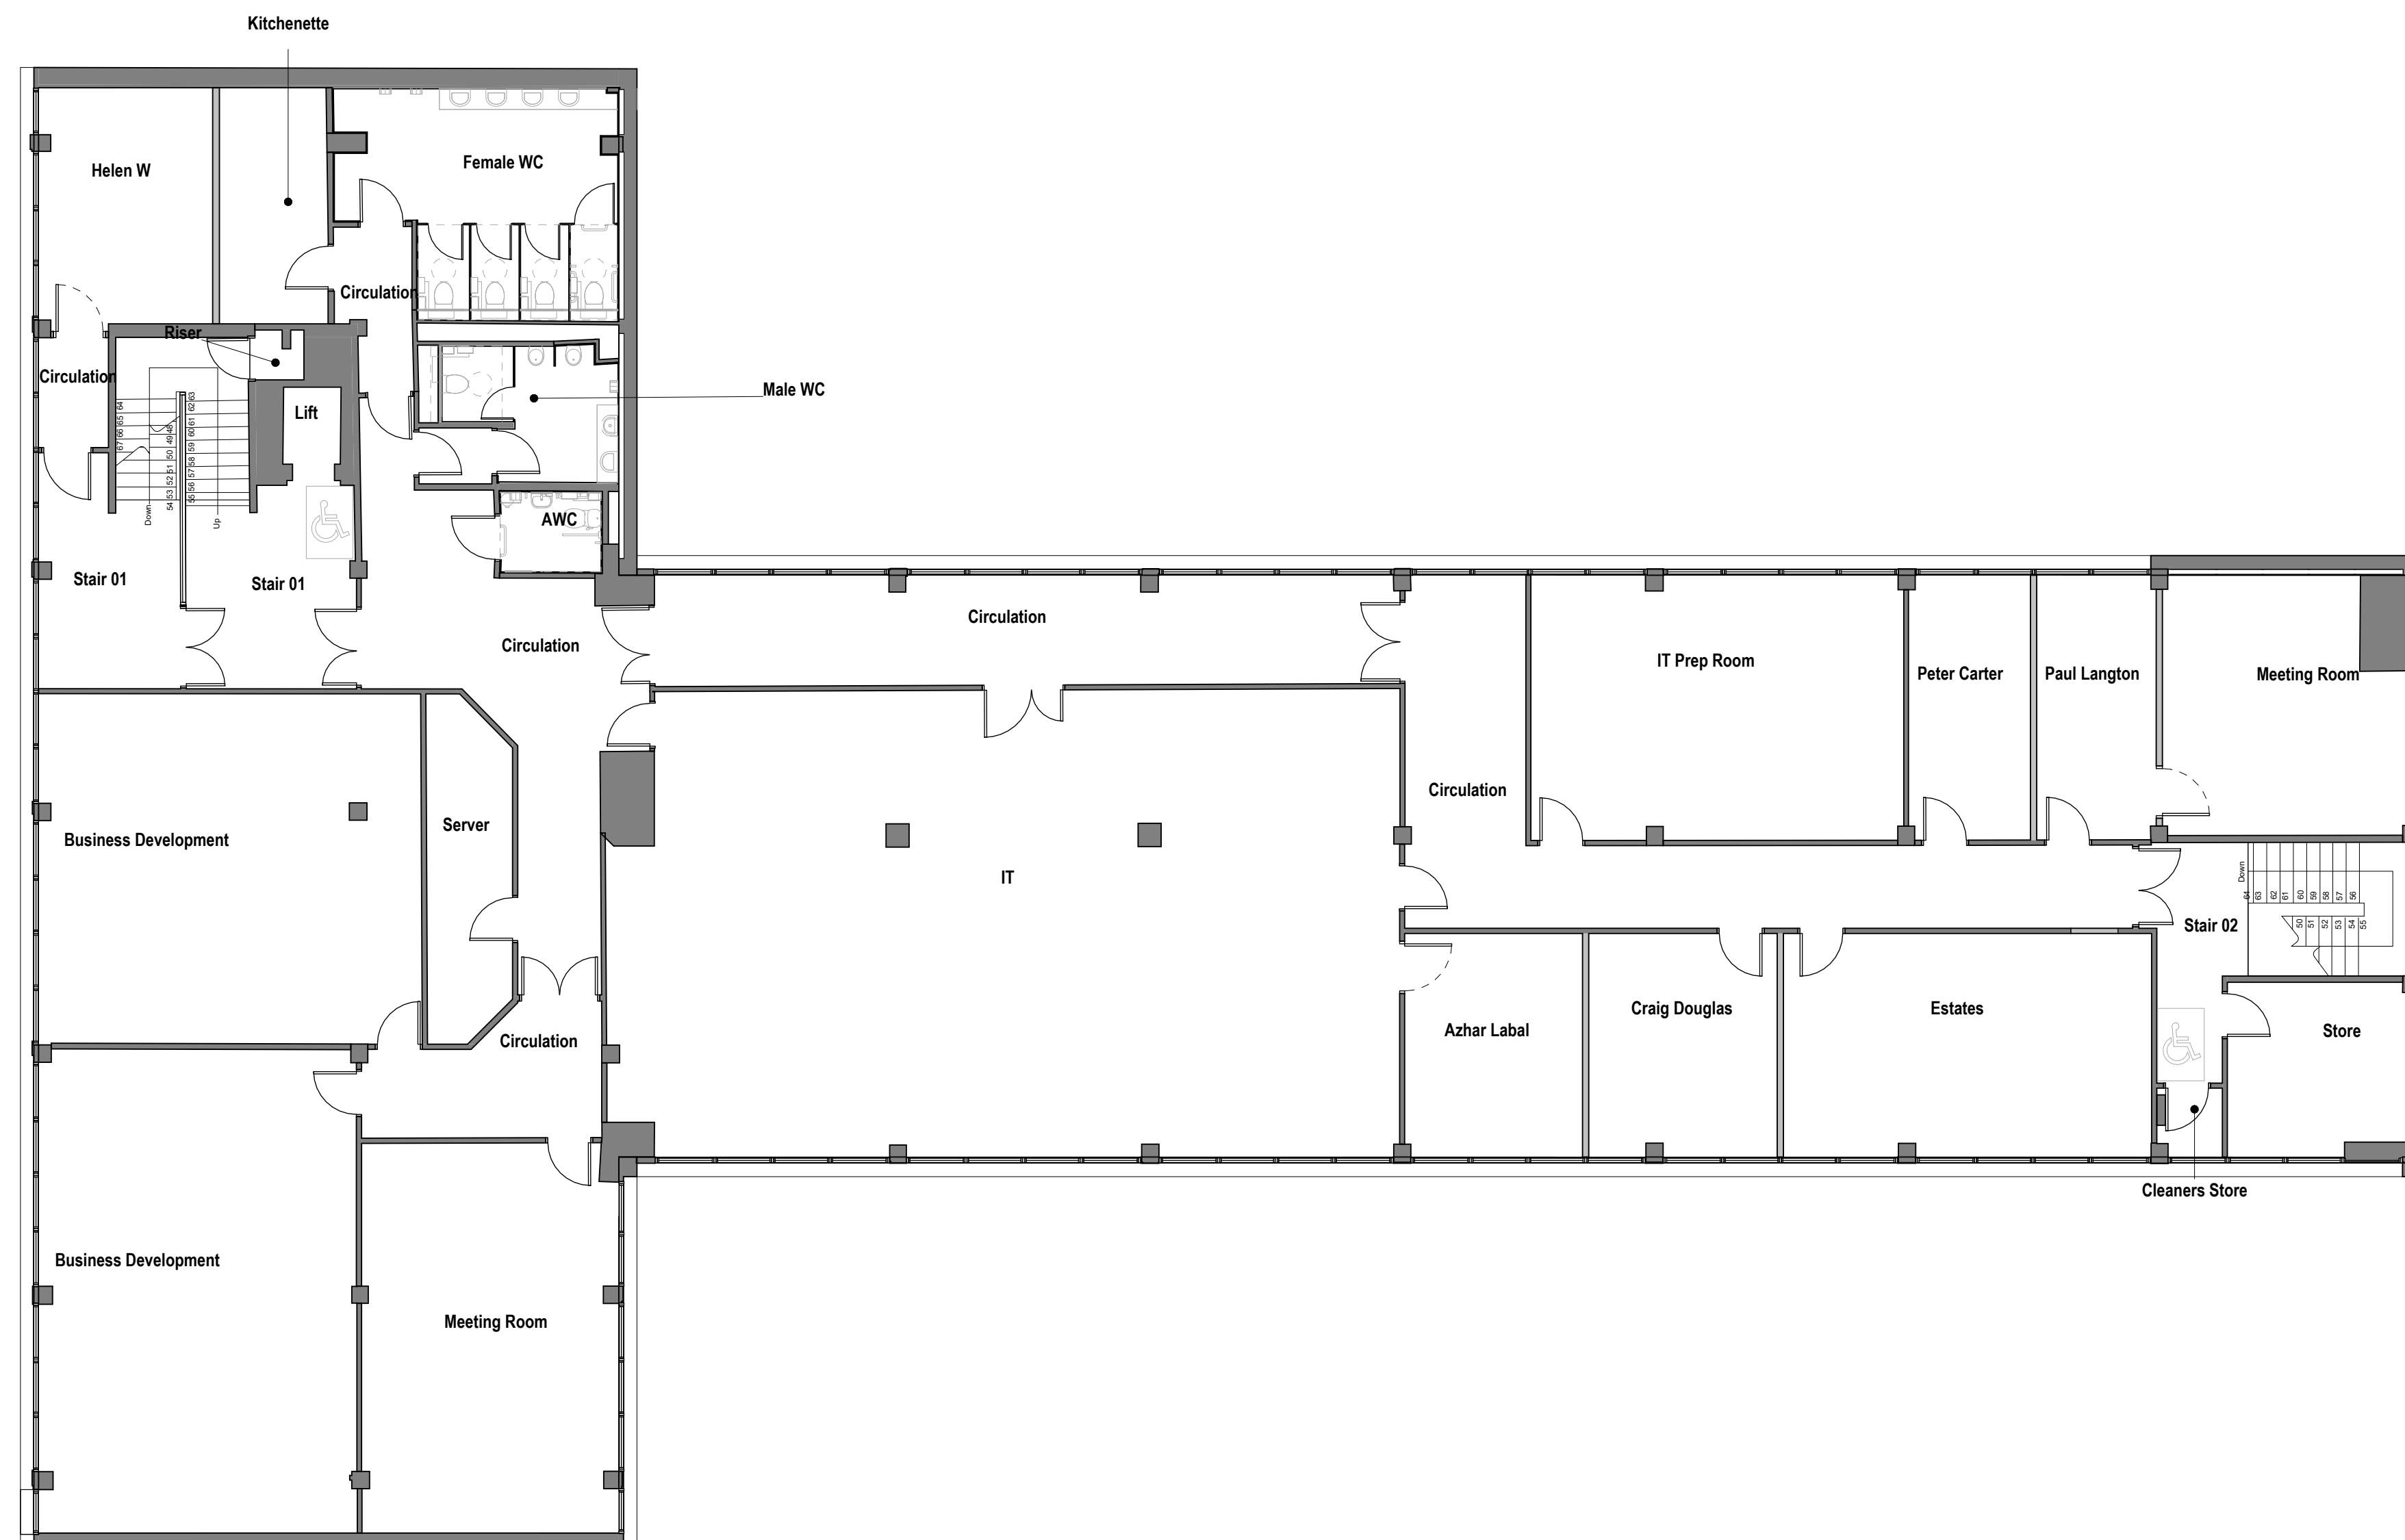


| DEPARTMENT LEGEND | |
|---|---------------------|
|  | Existing Partitions |
|  | Proposed Partitions |

COPYRIGHT RESERVED:
The Copyrights to all designs and drawings are the property of Seven Architecture. Reproduction or use for any purpose other than that authorised by Seven Architecture is forbidden.

- GENERAL NOTES:**
- All dimensions to be checked on site. The Contractor shall verify and be responsible for all dimensions.
 - DO NOT scale the drawing - The drawing must not be scaled for any purpose, refer to written dimensions only.
 - Any queries or doubts, drawing errors, omissions or divergences shall be reported to Seven Architecture without delay and prior to works being carried out.
 - This drawing is subject to statutory approvals.
 - All works are to be in accordance with the planning approval and my subsequent approved Local Authorities planning correspondence including drawings, documents and reports.
 - All works are to comply with the Building Regulations, British Standards, Code of Practice and any Local Statutory requirements.
 - All works are to comply with current Health & Safety Legislation, HSE recommendations / guidance and the current CDM regulations.
 - All architectural drawings are to be read in conjunction with the relevant architectural specifications and outline specification sheets.
 - All the details and setting-out drawings to be read in conjunction with the relevant consultants and subcontractor drawings.
 - All details and setting-out drawings are design intent only. Final arrangement is subject to design development and coordination with Design Team consultants and relevant subcontractors.


| REV. | DESCRIPTION | DATE | DRAWN | CHECK |
|------|----------------|----------|-------|-------|
| P01 | Planning Issue | 05/06/25 | WR | RS |

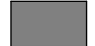


Proposed Second Floor Plan Copy 1
1 : 100

DRAWING SCALE:

1:100 @ A1

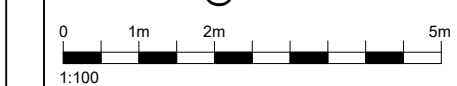

KEY PLAN (NTS):

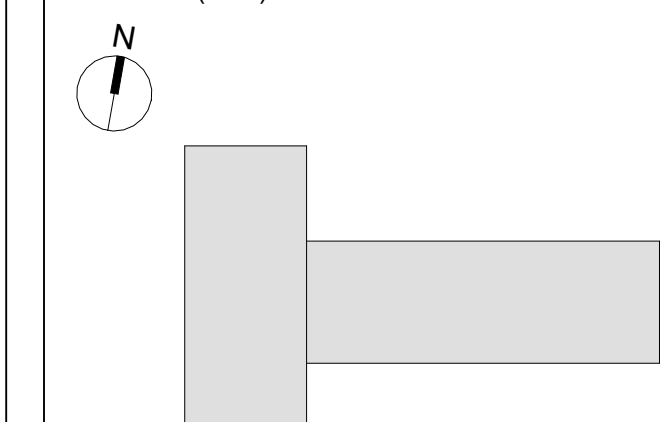

CLIENT:
Barnsley College

PROJECT TITLE:
Eastgate Refurb

PROJECT NO:
20972

DRAWING TITLE:
Proposed Second Floor Plan

DRAWING NO:

| PROJECT | ORIGIN | FUNCTION | SPATIAL | FORM | DISCIPLINE | NO.# | REVISION |
|---------|--------|----------|---------|------|------------|-------|----------|
| EAR | SEV | ZZ | 02 | DR | A | 00513 | P01 |

SUITABILITY DESCRIPTION

REVISION DESCRIPTION
PLANNING

seven.

SEVENARCHITECTURE.CO.UK

Unit 1.3 Wauk Mill
51 Bengall St
MANCHESTER
M4 6LN
t: 0161 236 5655

Clarendon House
Victoria Avenue
HARROGATE
HG1 1LD
t: 01423 709 807

Studios at:
Y Neusodd Llyd
Dolwyddelan
CONWY
LL25 16J
t: 01286 875120