


Plan referred to
DARFIELD

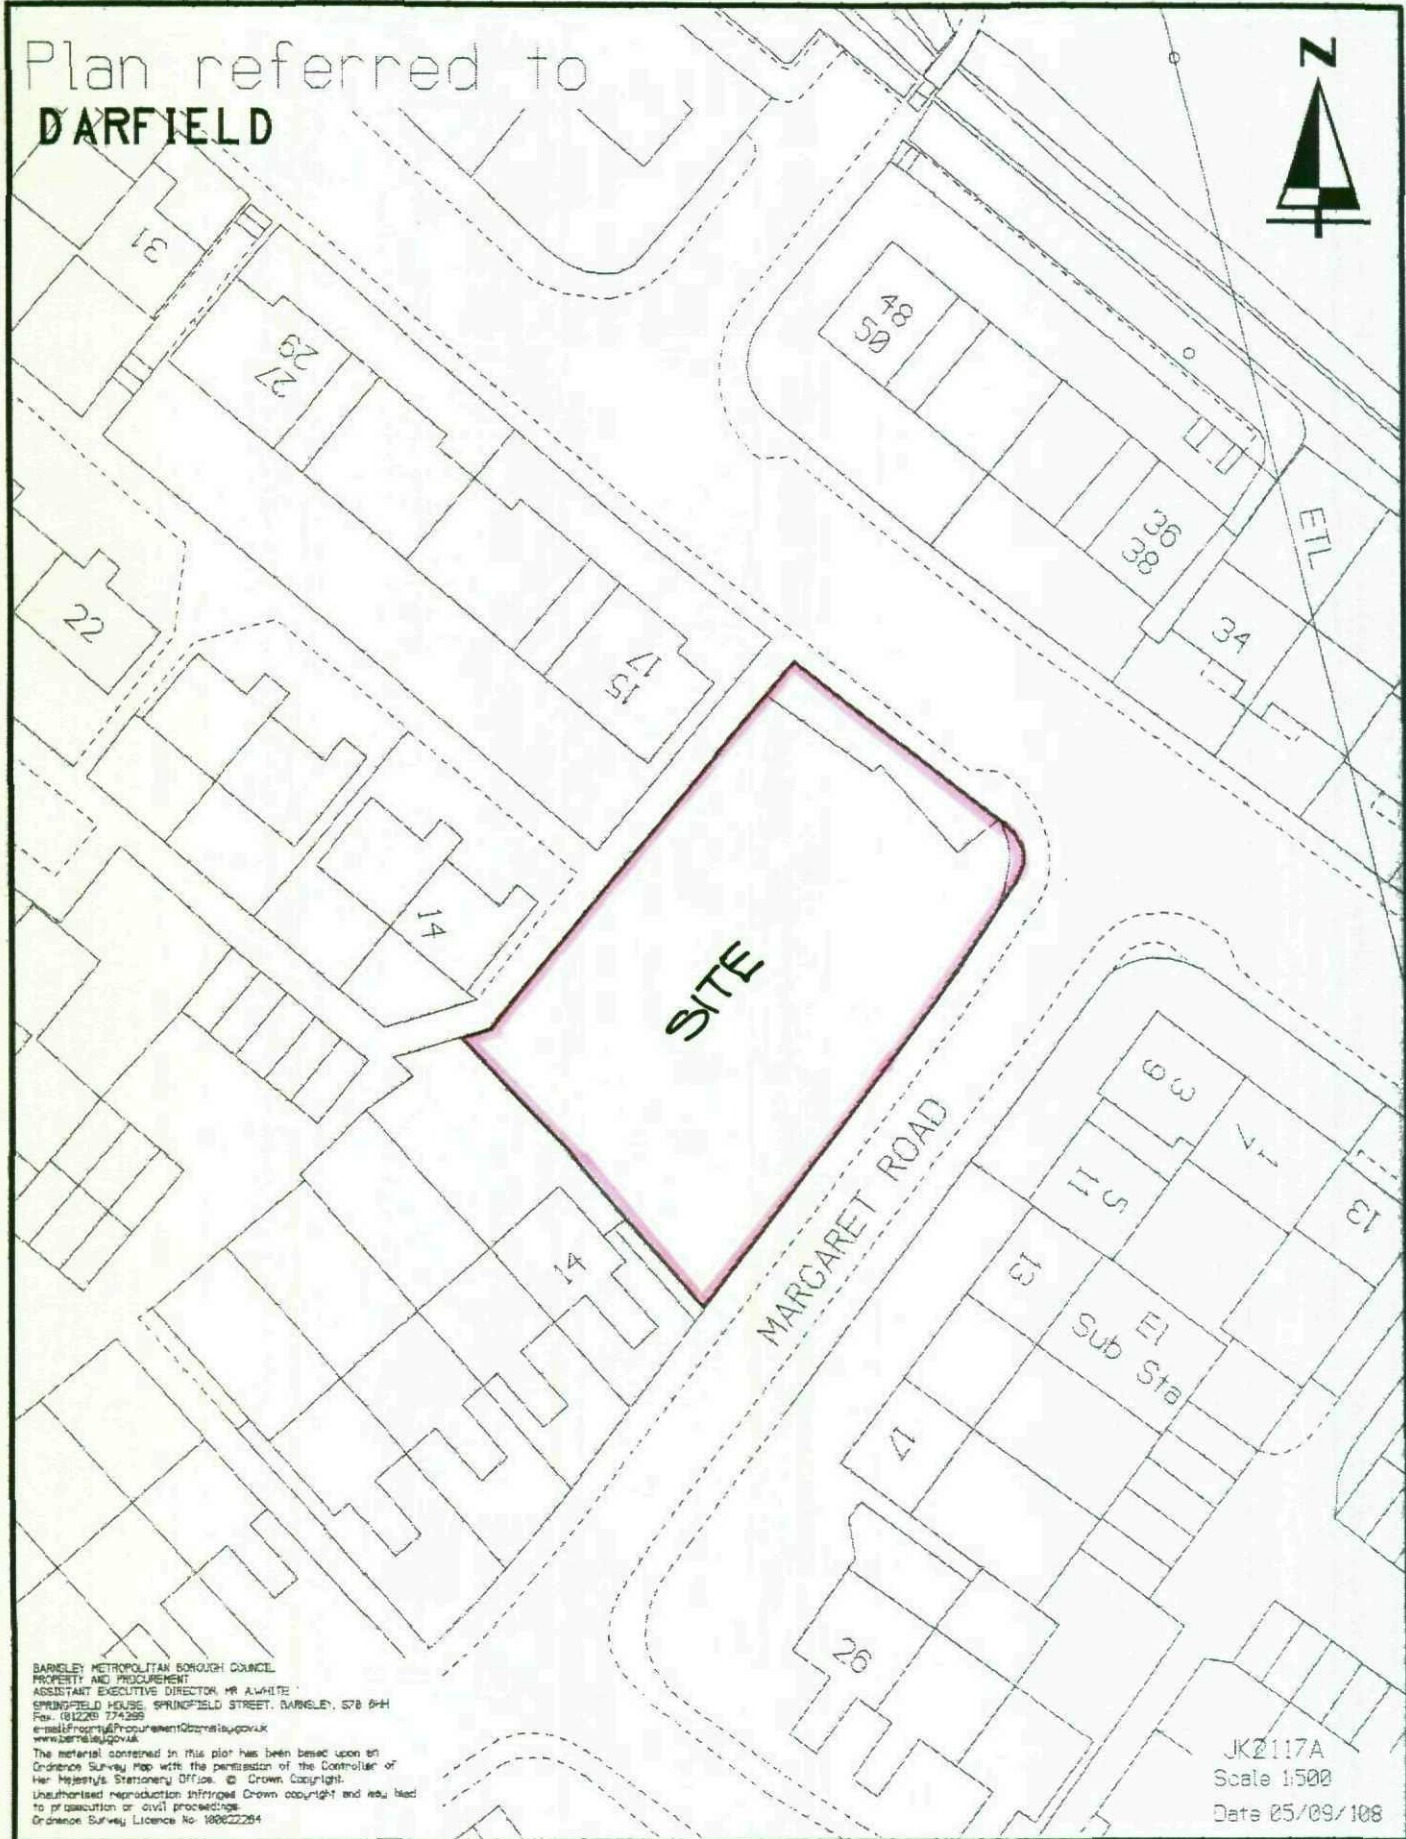

BARNSELEY METROPOLITAN BOROUGH COUNCIL
PROPERTY AND PROCUREMENT
ASSISTANT EXECUTIVE DIRECTOR, MR A. WHITE
SPRINGFIELD HOUSE, SPRINGFIELD STREET, BARNSELEY, S78 8PH
Tel: 01228 734299
e-mail: Procurement@barnsley.gov.uk
www.barnsley.gov.uk
The material contained in this plan has been based upon an
Ordnance Survey Map with the permission of the Controller of
Her Majesty's Stationery Office. © Crown Copyright.
Unauthorized reproduction infringes Crown copyright and may lead
to prosecution or civil proceedings.
Ordnance Survey Licence No: 100022264

JK2117A
Scale 1:500
Date 25/09/108

10/096/01

Drawing No:

Drawn By: MPM

Checked By:

Scale: 1:200

Date: September 08

6 Shaw Wood Way
Shaw Wood Business Park
Doncaster DN2 5TB
Tel: 01302 364565 Fax: 01302 364586
email@jhassoc.snet.co.uk

John Hill ASSOCIATES
Architectural & Surveying Consultants

Site As Proposed


Proposed Residential Development,
Margaret Road
Darfield
For
Synergy Housing

Drawing Title:


Ref Date Revision

Initial

30 SEP 2008
Bansley Metropole
Drawing No: 10/096/01

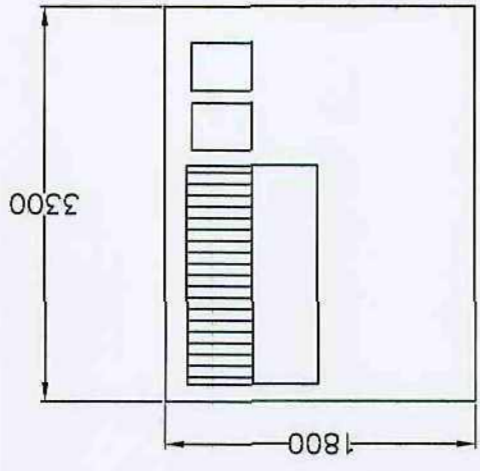

Shed 2m x 1.5m &
bin storage area


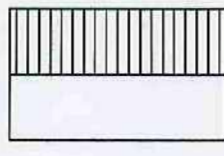


1800 high fence
1200 high fence
T= Tarmac Drive

T=



Key

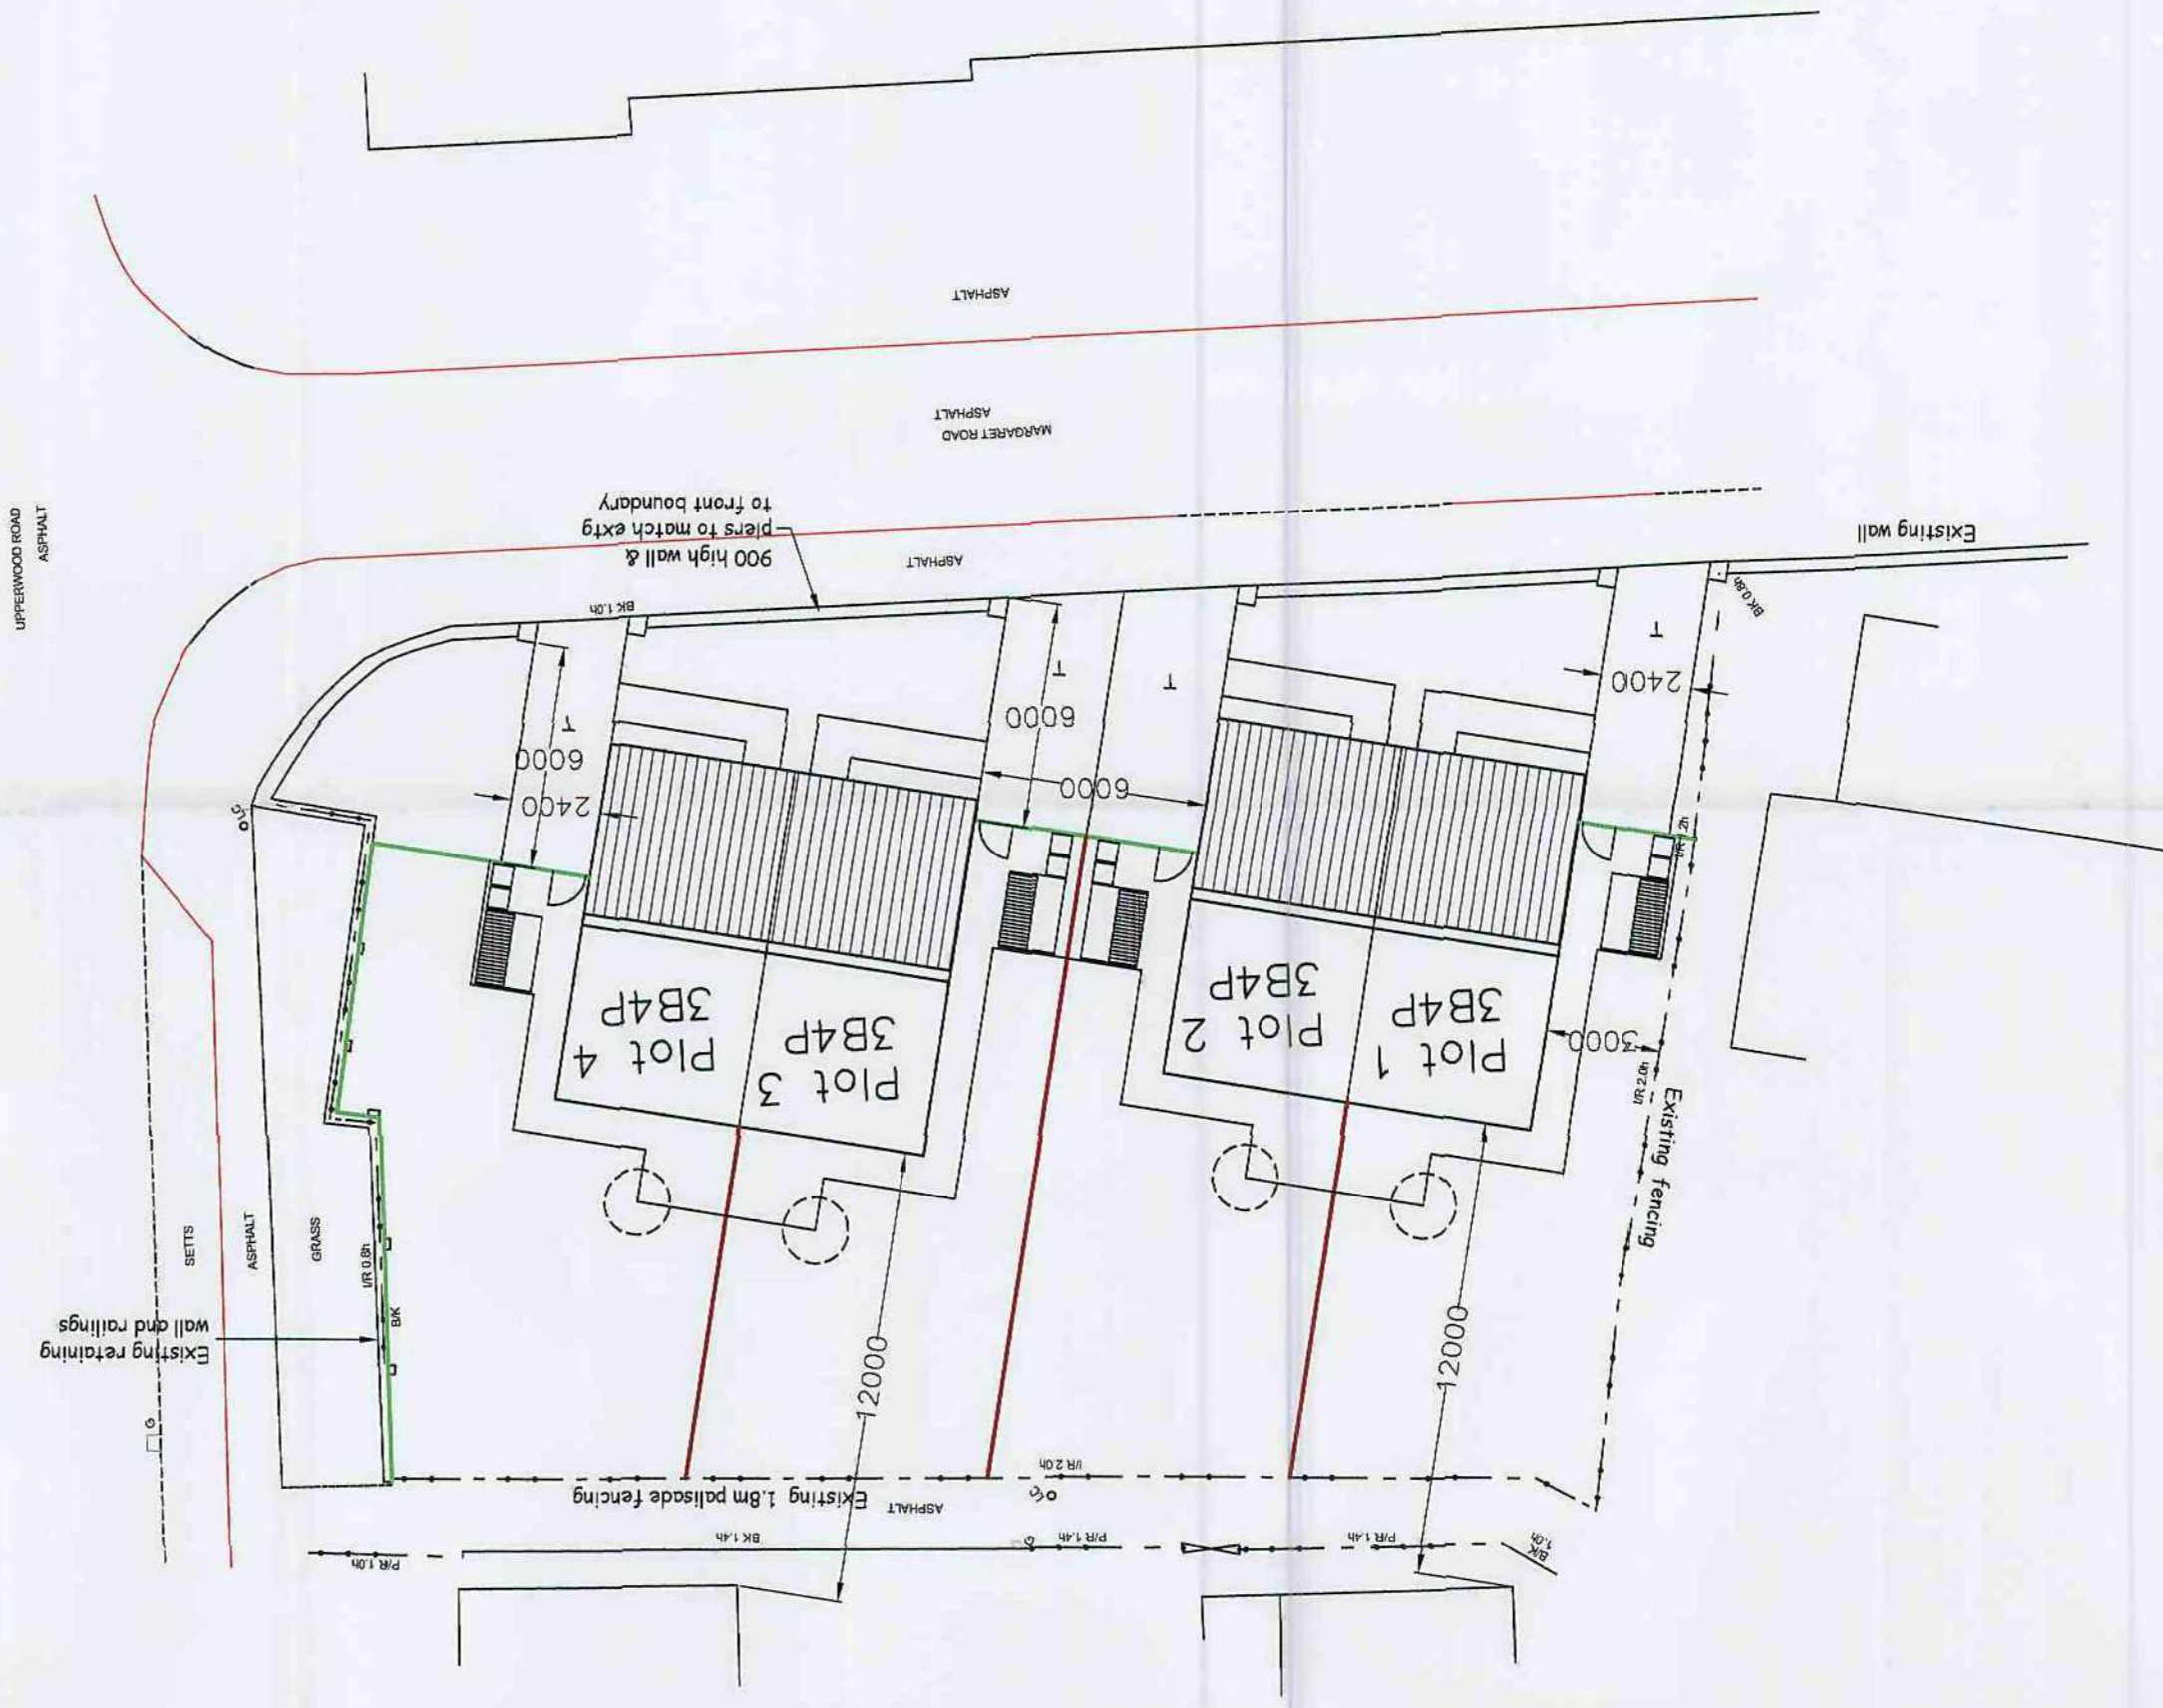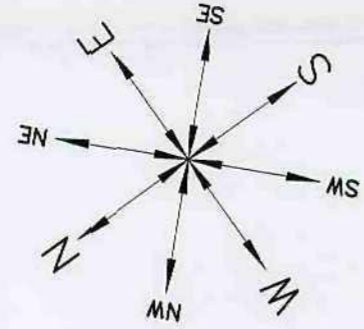

Notes


Notes




Front Elevation




Rear Elevation

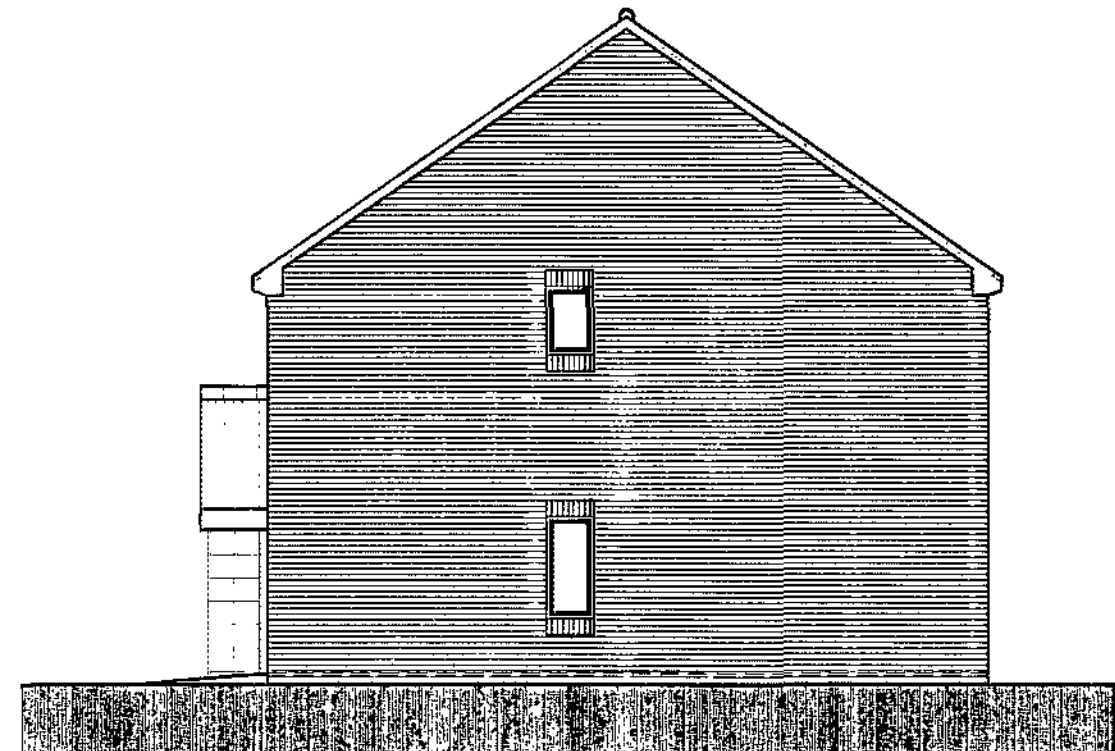


Side Elevation

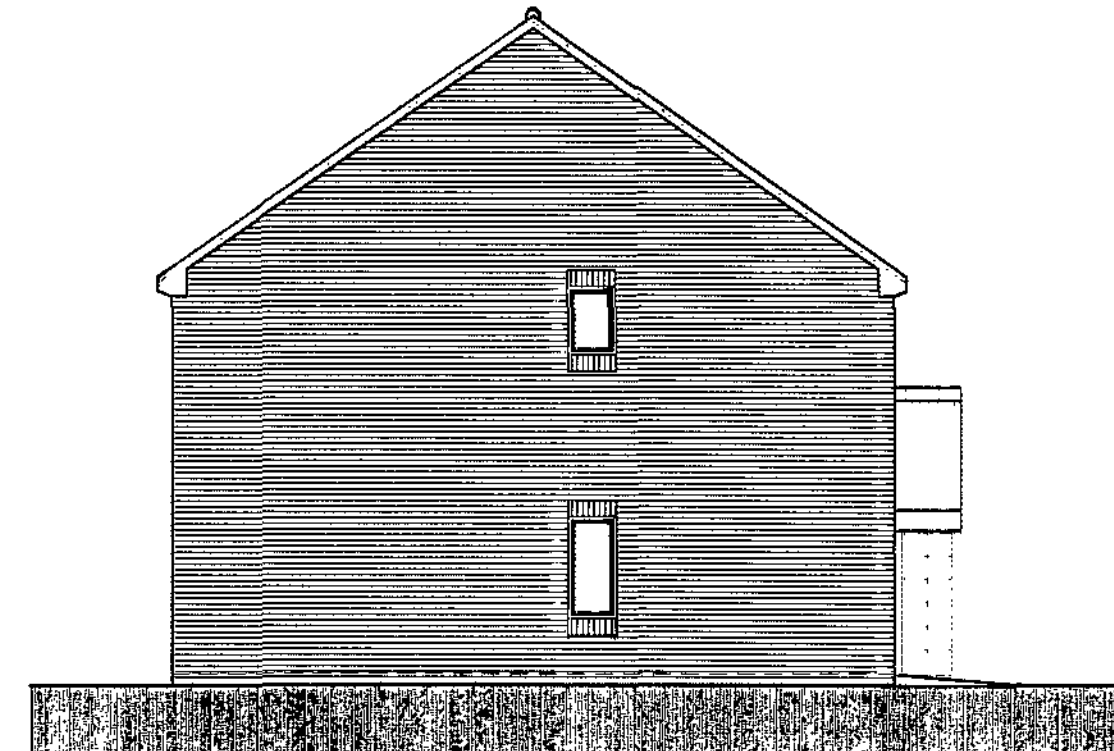


Side Elevation

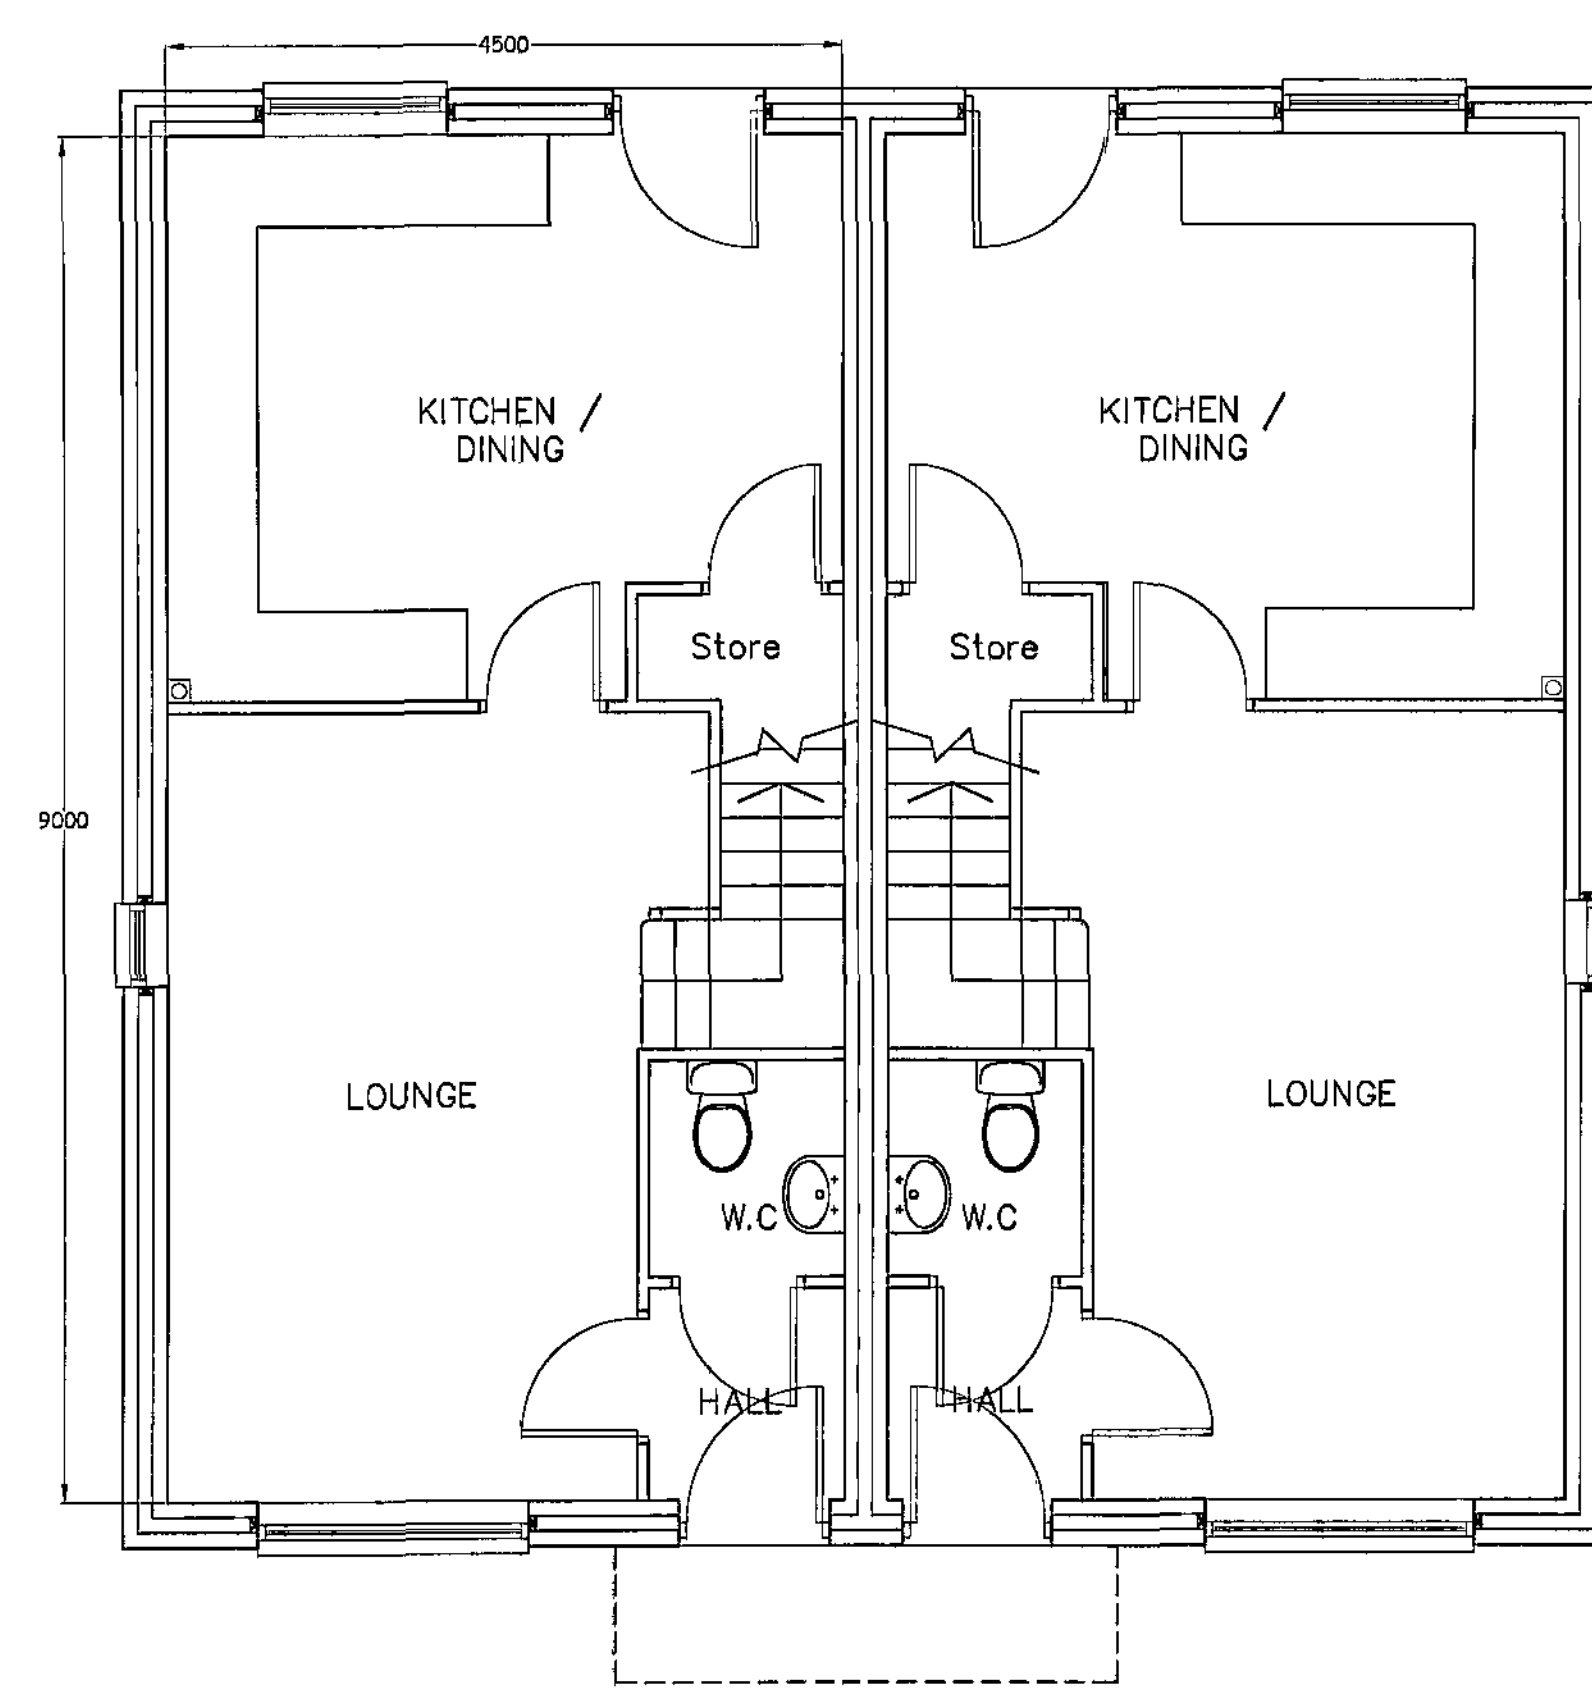

Ground Floor Plan

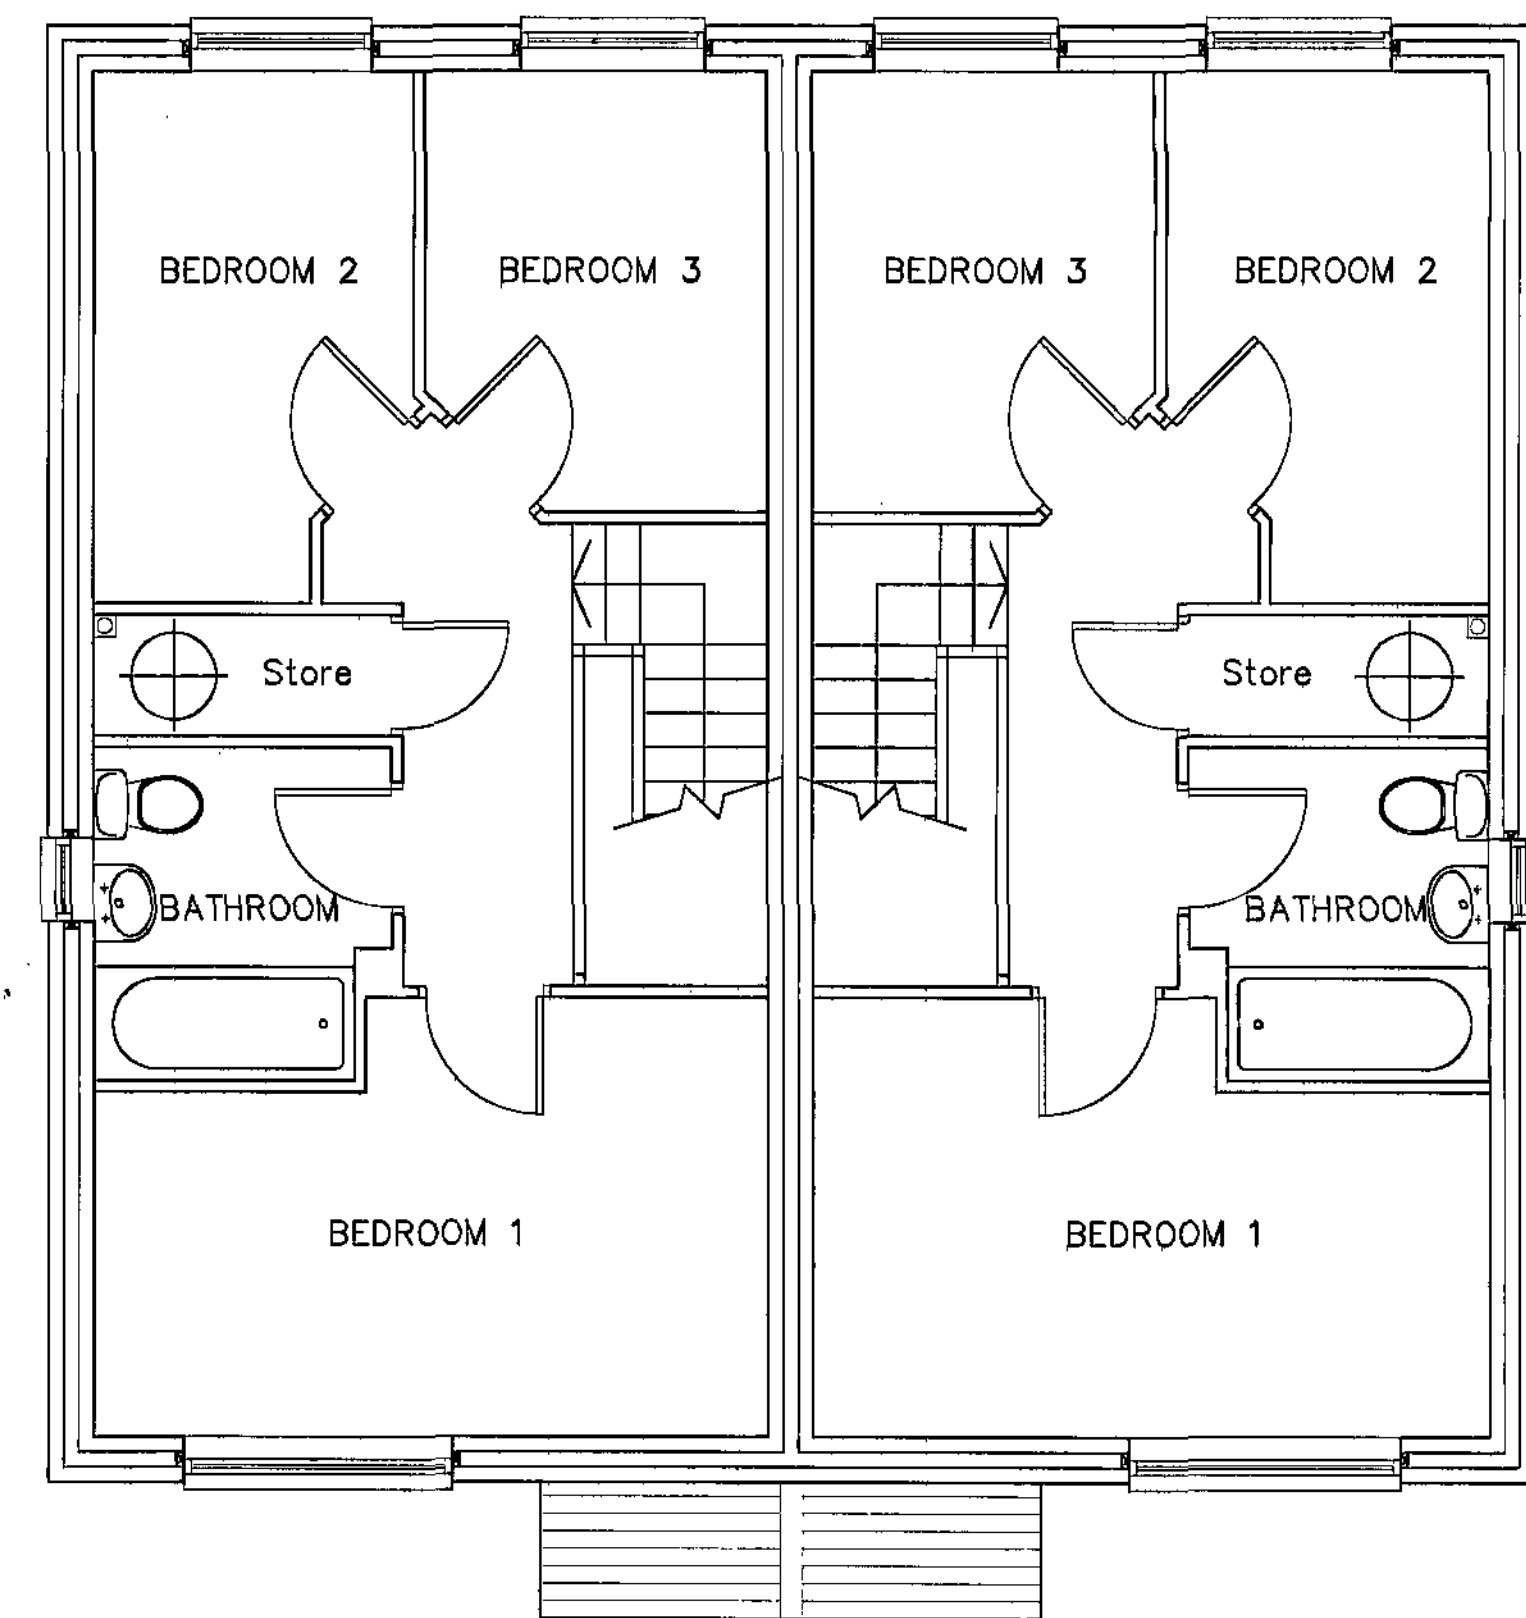

First Floor Plan

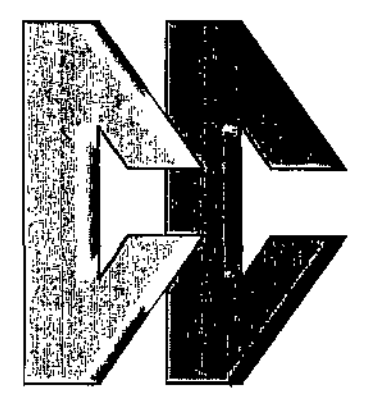

CLAYFIELD CONSTRUCTION

Barnsley Metropolitan Council
30 SEP 2008

Ref	Date	Revision	Initial

Project / Client: Proposed Residential Development, Margaret Road, Darfield For Synergy Housing

Drawing Title: 3B4P House Type Plots 1 - 4

John Hill ASSOCIATES
Architectural & Surveying Consultants
6 Shaw Wood Way
Shaw Wood Business Park
Doncaster DN2 5TB
Tel: 01302 364565 Fax: 01302 364588
email@jhassoc.fsnet.co.uk

Scale: 1:50, 1:100 Date: September 08

Drawn By: MPM Checked By:

Drawing No: 08/096/02