




PROPOSED FRONT ELEVATION
SCALE 1:100

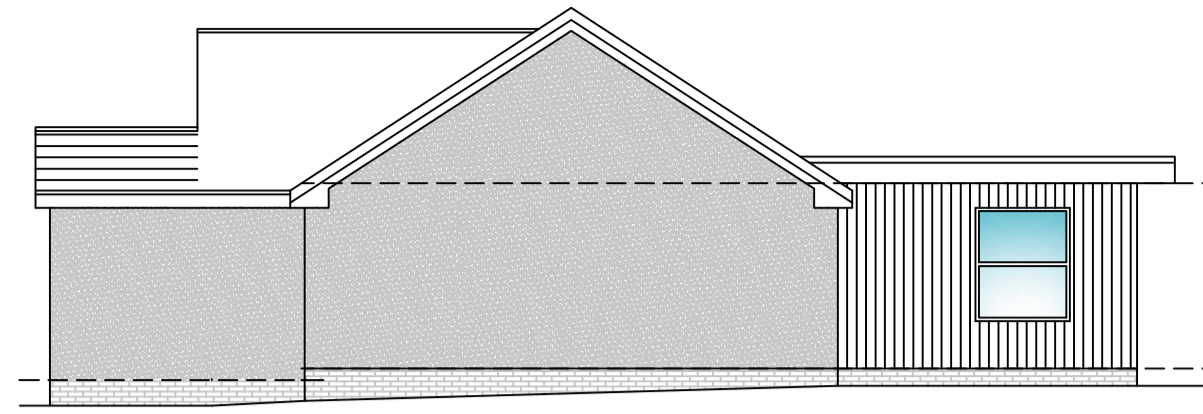


PROPOSED SIDE ELEVATION
SCALE 1:100

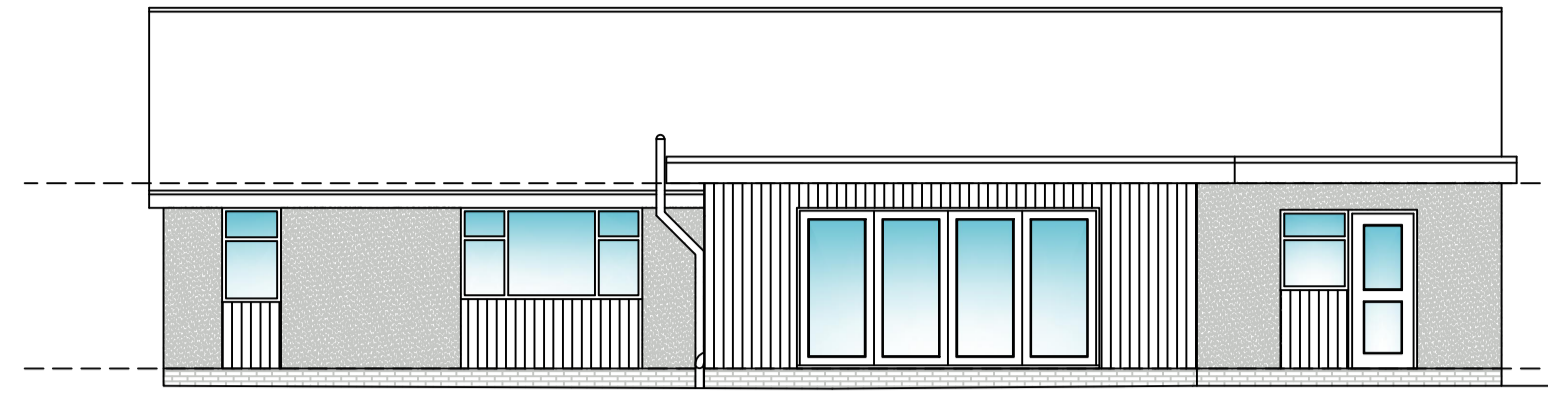


PROPOSED REAR ELEVATION
SCALE 1:100

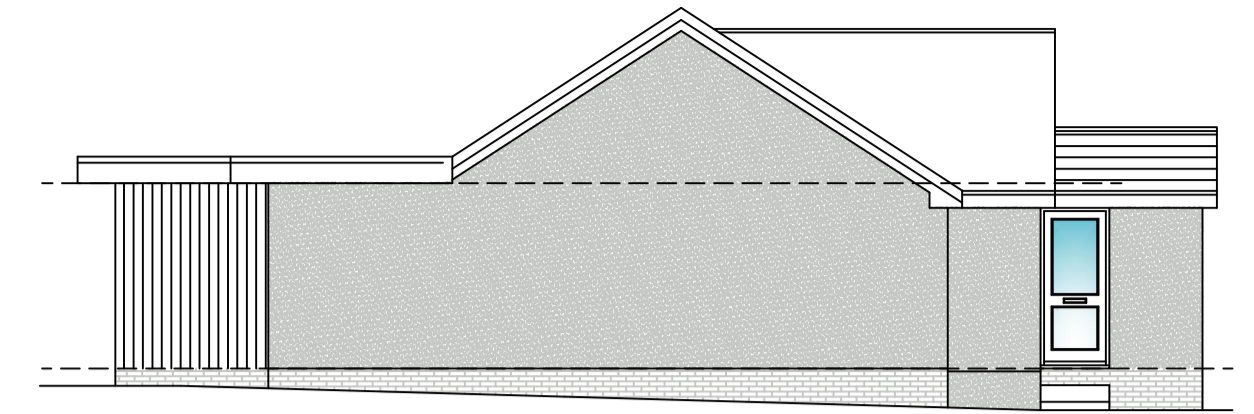


PROPOSED SIDE ELEVATION
SCALE 1:100

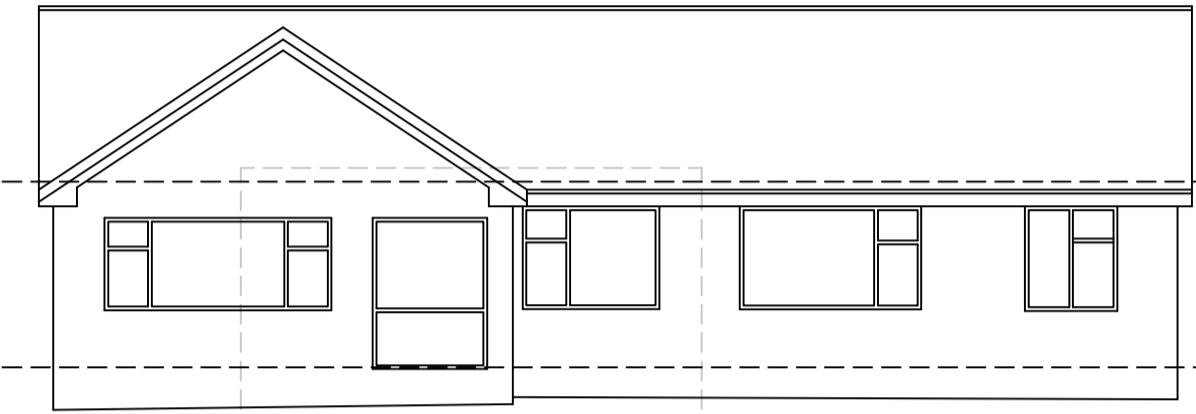


EXISTING FRONT ELEVATION
SCALE 1:100

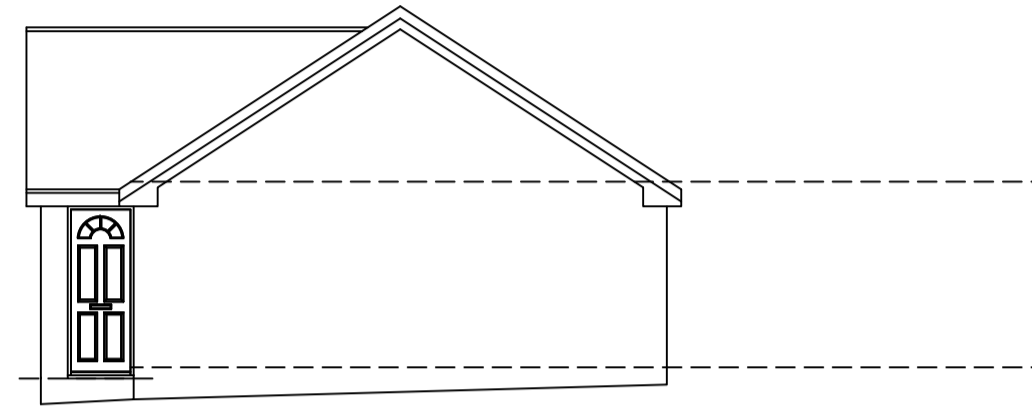


EXISTING SIDE ELEVATION
SCALE 1:100

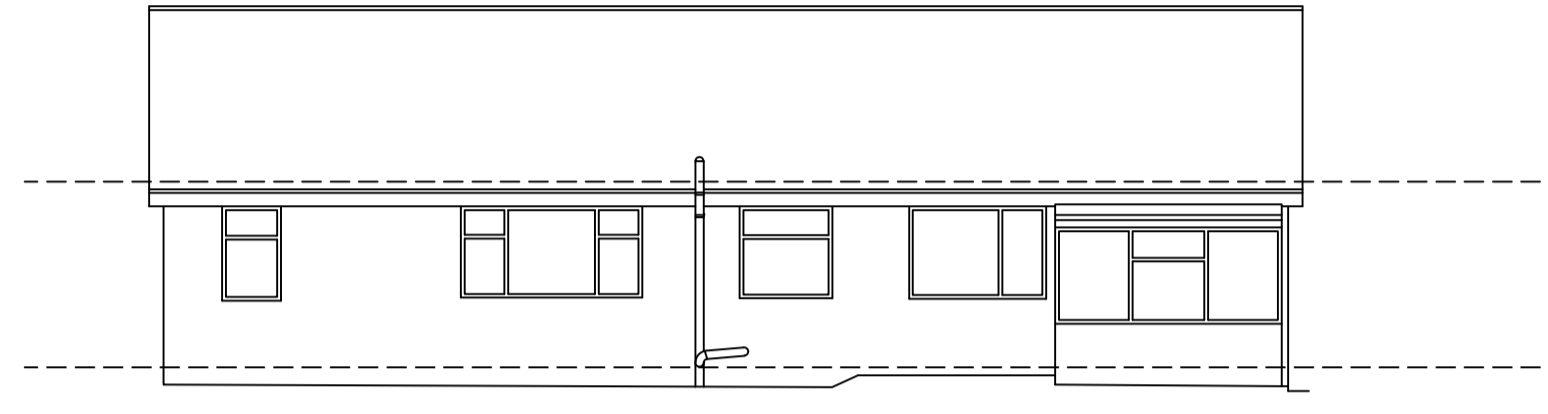


EXISTING REAR ELEVATION
SCALE 1:100

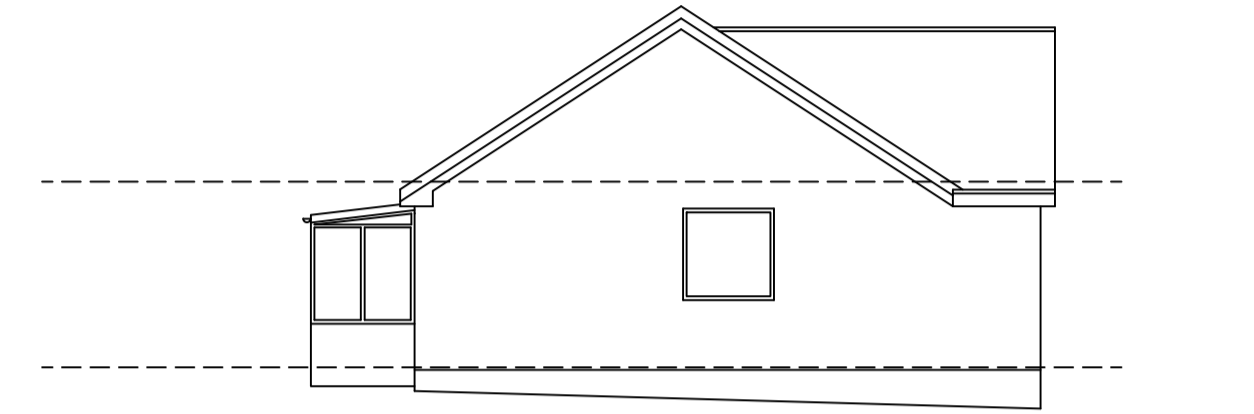

EXISTING SIDE ELEVATION
SCALE 1:100

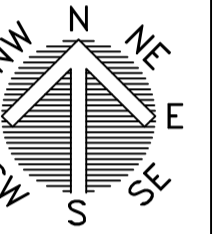


LOCATION PLAN
SCALE 1:1250

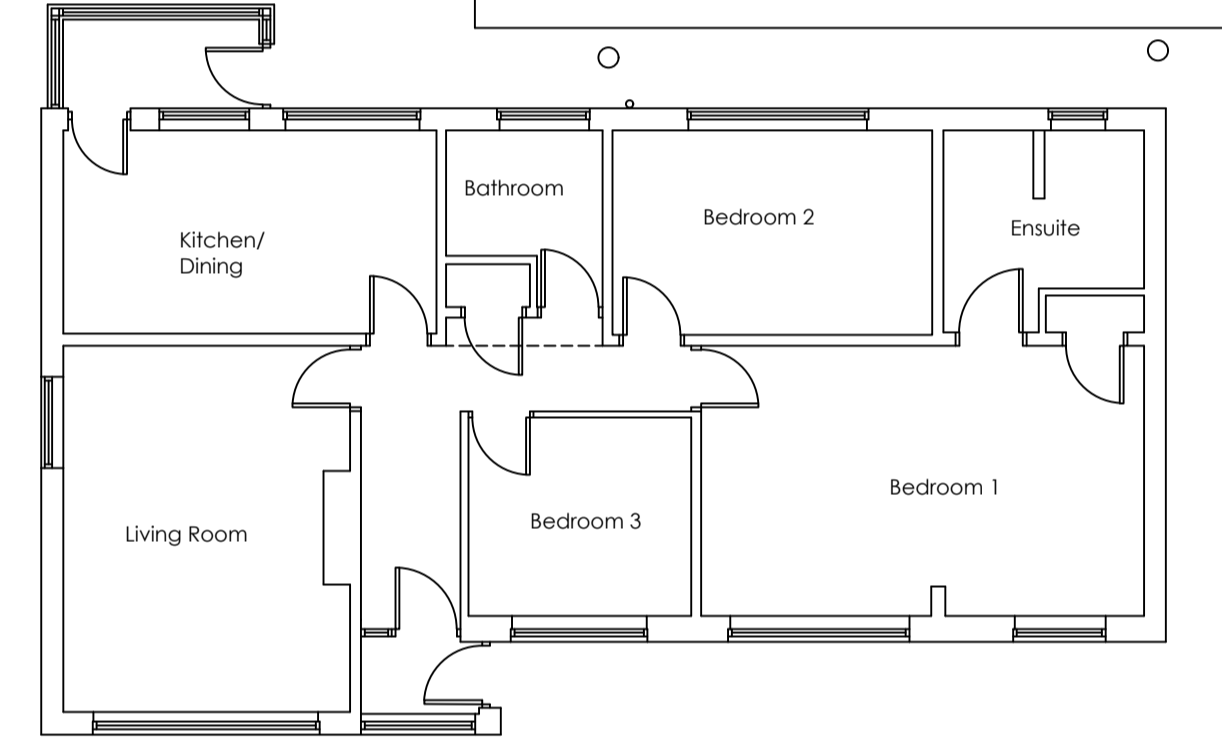

EXISTING GROUND FLOOR PLAN
SCALE 1:100



BLOCK PLAN
SCALE 1:500

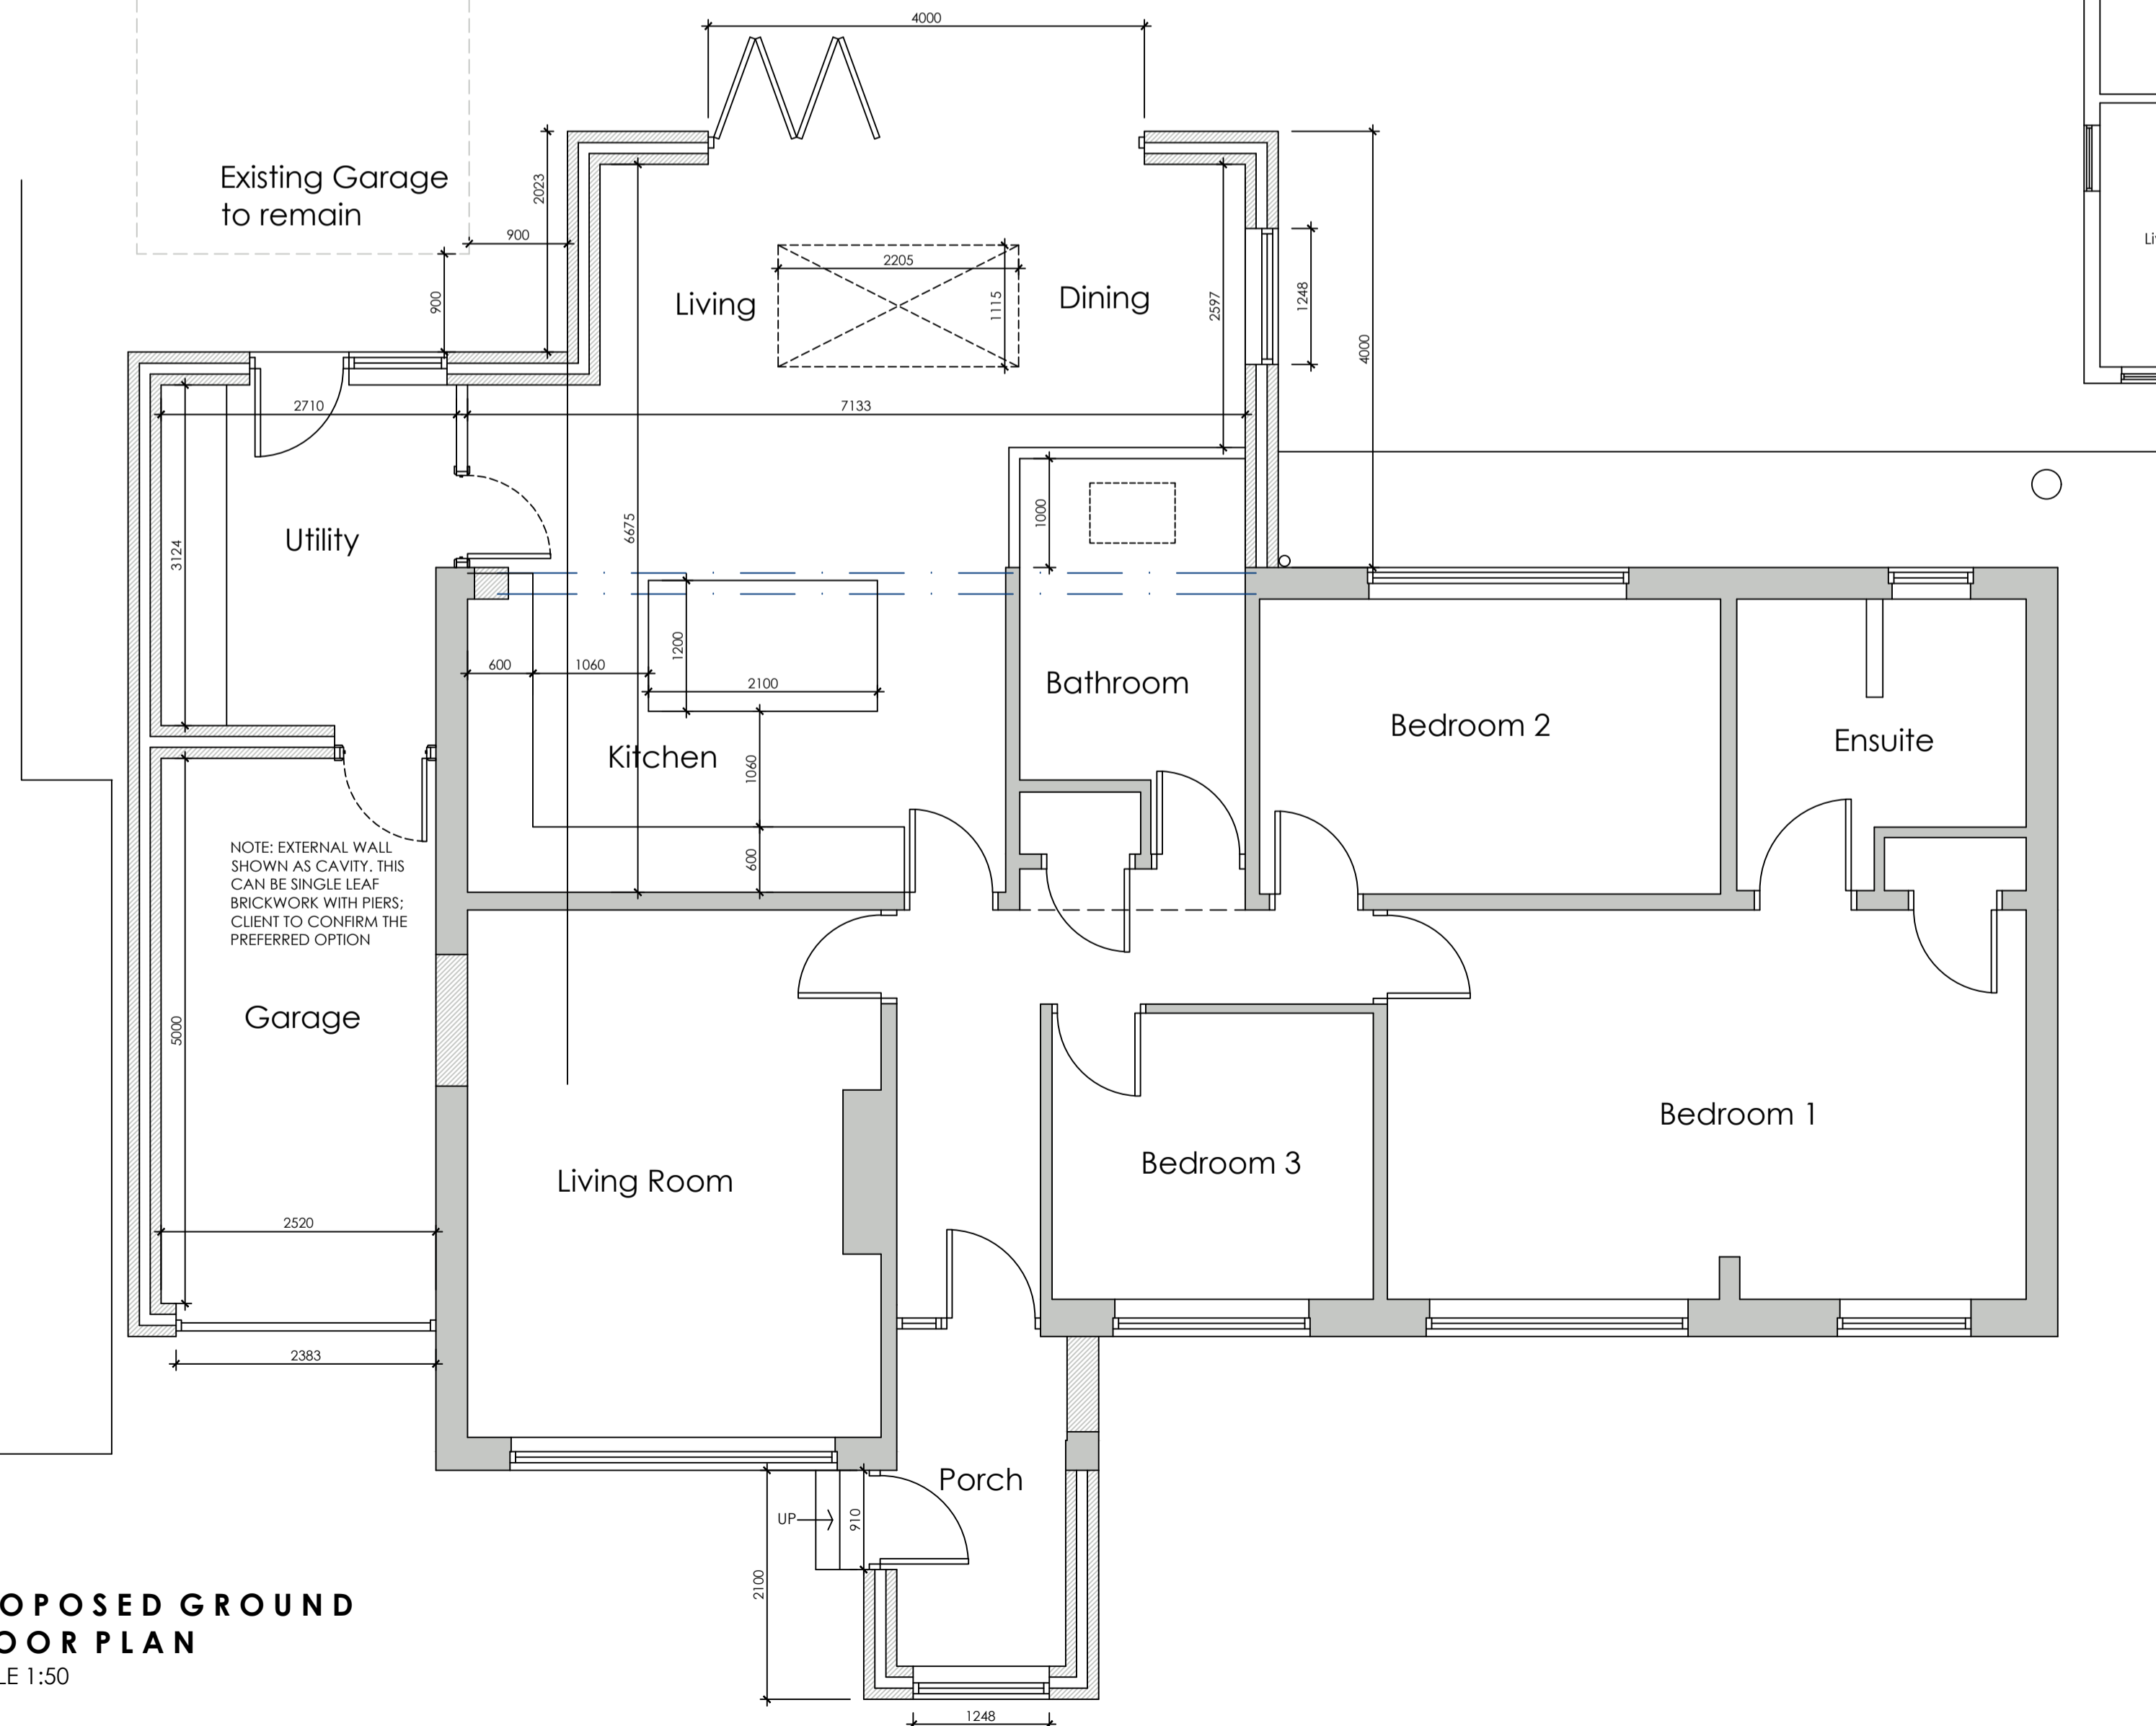

PROPOSED GROUND FLOOR PLAN
SCALE 1:50

Existing Garage to remain

Utility

Garage

Living Room

Living Room

Kitchen

Bathroom

Porch

Bedroom 3

Bedroom 2

Bedroom 1

Ensuite

Living

Dining

Bathroom

Bedroom 2

Ensuite

Kitchen/
Dining

Bathroom

Bedroom 2

Ensuite

Living Room

Bedroom 3

Bedroom 1

NOTE: EXTERNAL WALL SHOWN AS CAVITY. THIS CAN BE SINGLE LEAF BRICKWORK WITH PIERS. CLIENT TO CONFIRM THE PREFERRED OPTION

		OFFICE ONE, 34 VICTORIA ROAD, BARNESLEY, S70 2BU		Phone: 01226 208482 Email: info@whiteagus.co.uk Web: www.whiteagus.co.uk	
Project: PROPOSED WORKS AT 20 BIRKS LANE, MILLHOUSE GREEN SHEFFIELD, S36 9NB			Client: MS ANNA CAIN		
Drawing Title: EXISTING AND PROPOSED PLANS			Date: SEPTEMBER 2023 1:50 & 1:100 @ A1		Scale: 1:50 & 1:100 @ A1
Ref: 23-111			Dwg. No. 01	Rev. E	
Date	Suffix	Description	Date	Suffix	Description
09/10/2023	A	REVISED TO CLIENTS REQUIREMENTS			
19/10/2023	B	REVISED TO CLIENTS REQUIREMENTS			
07/11/2023	C	REVISED TO CLIENTS REQUIREMENTS			
15/12/2023	D	REVISED FOR PLANNING			
10/01/2024	E	CLADDING REVISED			