


Drawing No.	Rev No.
MMP001 -003	

IF IN DOUBT ASK!


SCALE BARS					
1:100	1	2	3	4	5
1:200	2	4	6	8	10
1:500	5	10	15	20	25
1:1250	25		50		

DO NOT SCALE: Contractor to check all dimensions and report any omissions or errors


**NOTES**

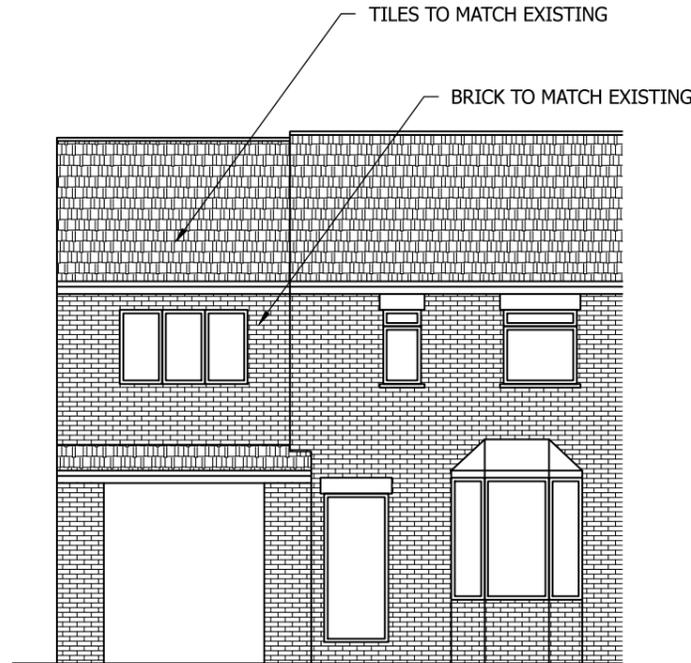


PROPOSED FRONT ELEVATION  
SCALE 1:100 AT A3

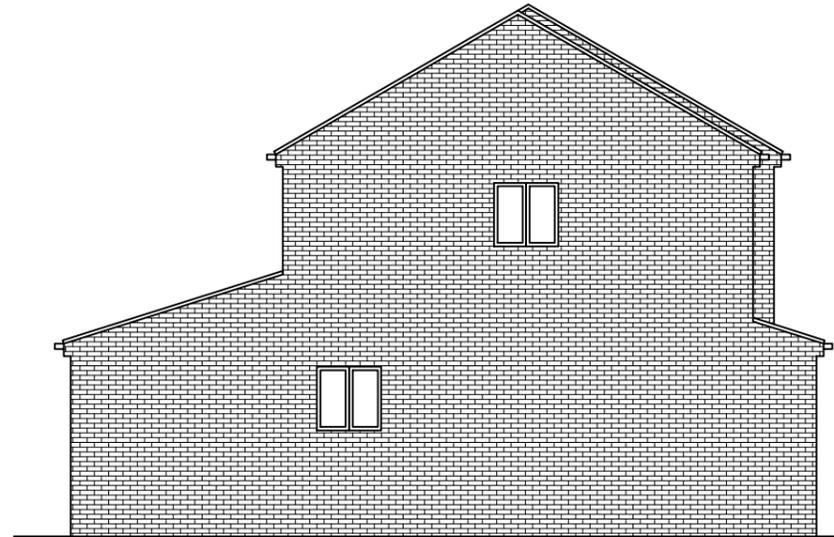

PROPOSED END ELEVATION  
SCALE 1:100 AT A3

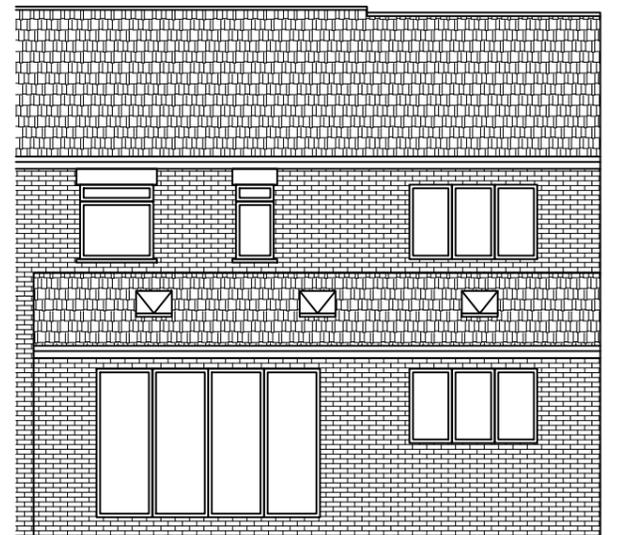

PROPOSED REAR ELEVATION  
SCALE 1:100 AT A3

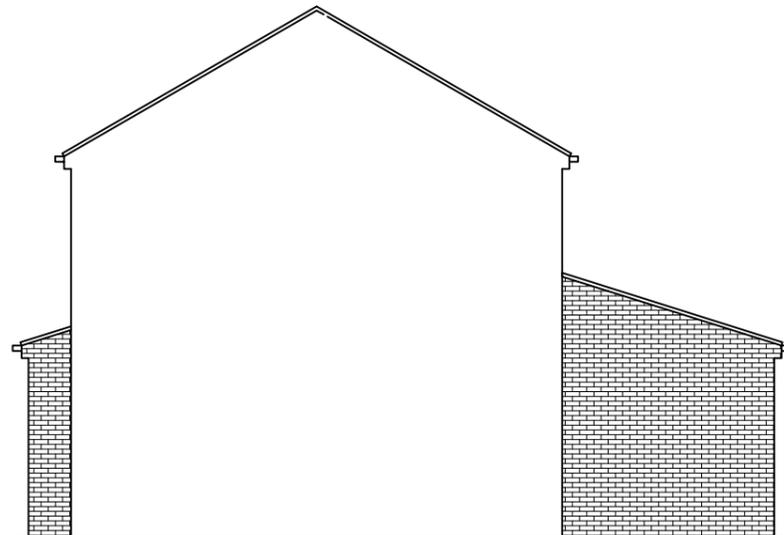

PROPOSED END ELEVATION  
SCALE 1:100 AT A3

Rev	Description	By	Chk	App	Date

JRB DESIGNS Ltd  
1 Saville Road  
Cudworth  
Barnsley  
S72 8LT  
Tel: 01226 383542  
Fax: 01226 380078  
Mob: 07970 541192  
Email: john@jrbdesigns.co.uk

This drawing is copyright. © jrbdesigns Ltd.

Client

MR. M PATTISON

Drawing Title

PROPOSED ELEVATIONS

Address

18 PARK AVENUE  
NEW LODGE  
BARNSELY  
S71 3TR

Project Title:

PROPOSED TWO STOREY SIDE  
& SINGLE REAR EXTENSION

Purpose of Issue:

PLANNING

Drawing Status

FIRST ISSUE

Scale at A3

AS SHOWN

Drawn By JRB Date 20/07/2025

Checked By Date 20/07/2025 Approved By Date 20/07/2025

Project No. Drawing No. Revision

MMP001 003 -

APPROVAL  INFORMATION  TENDER  CONTRACT  CONSTRUCTION