




SIDE ELEVATION as existing

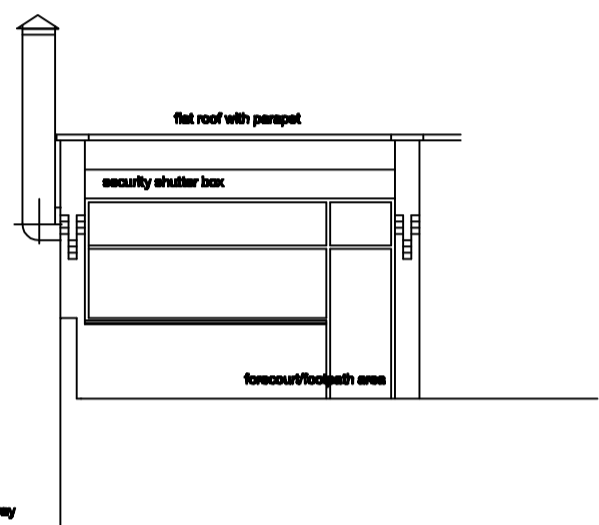


FRONT ELEVATION as existing

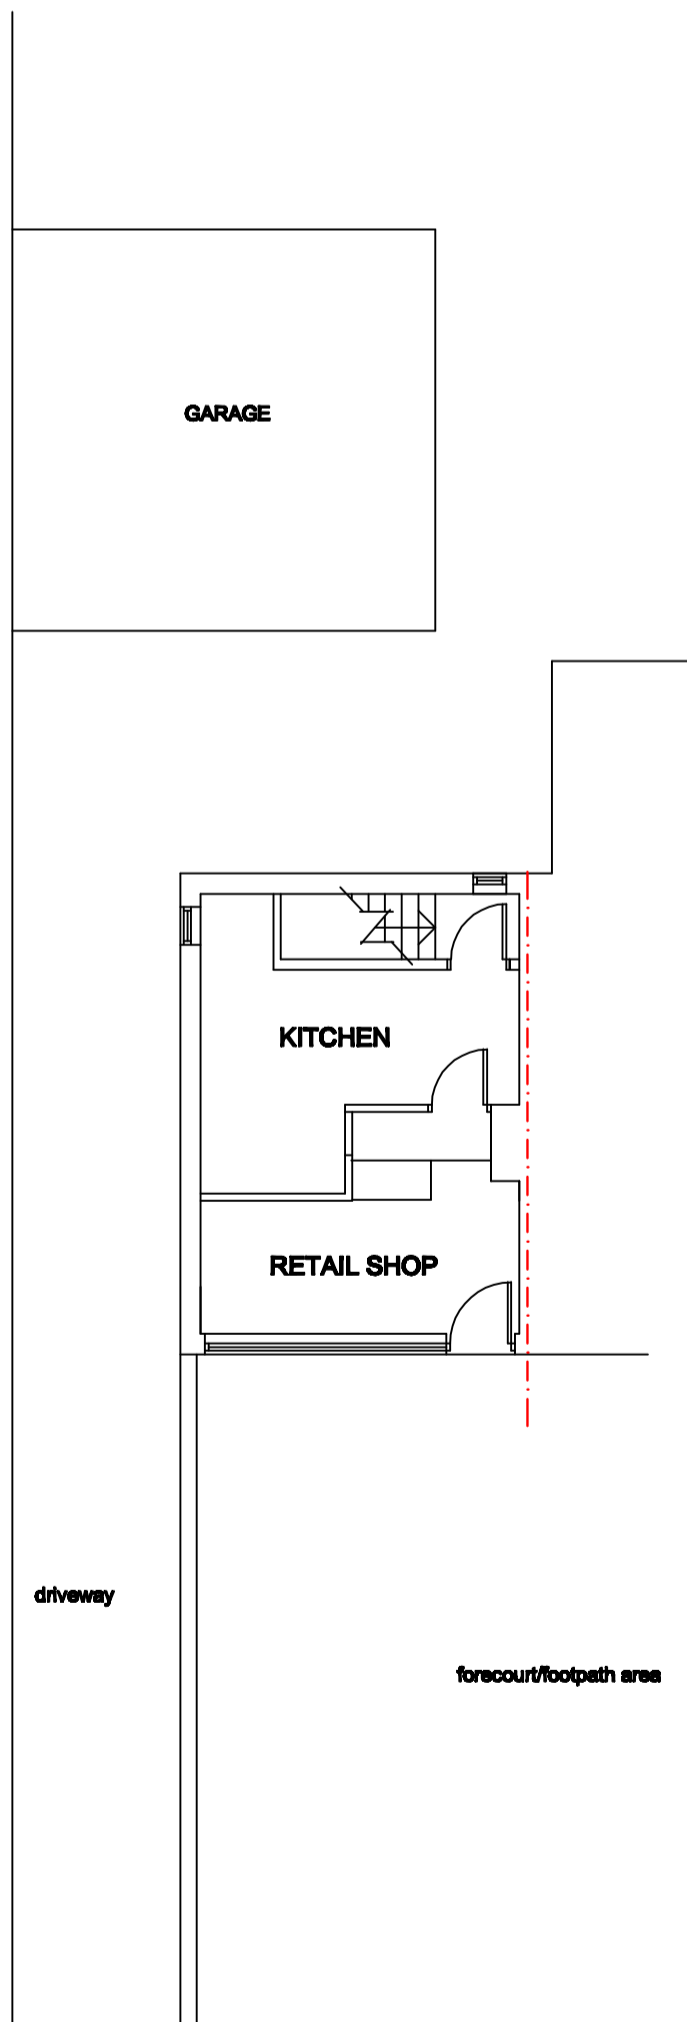


GROUND FLOOR PLAN as existing

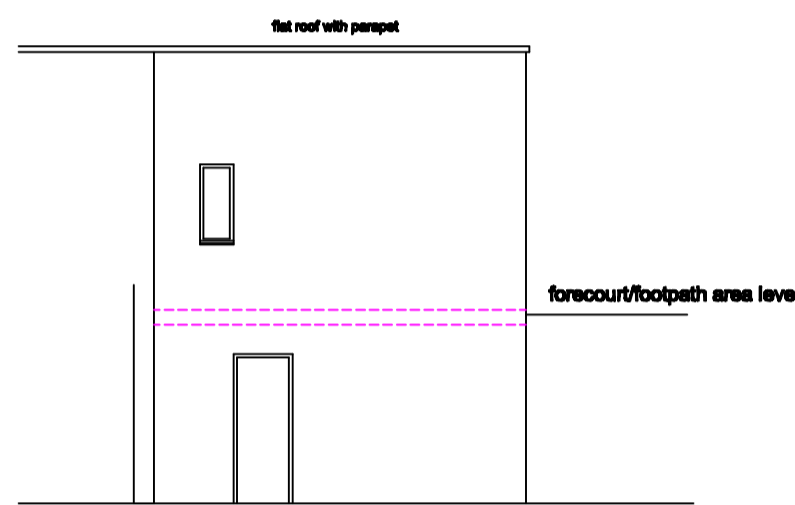


REAR ELEVATION as existing

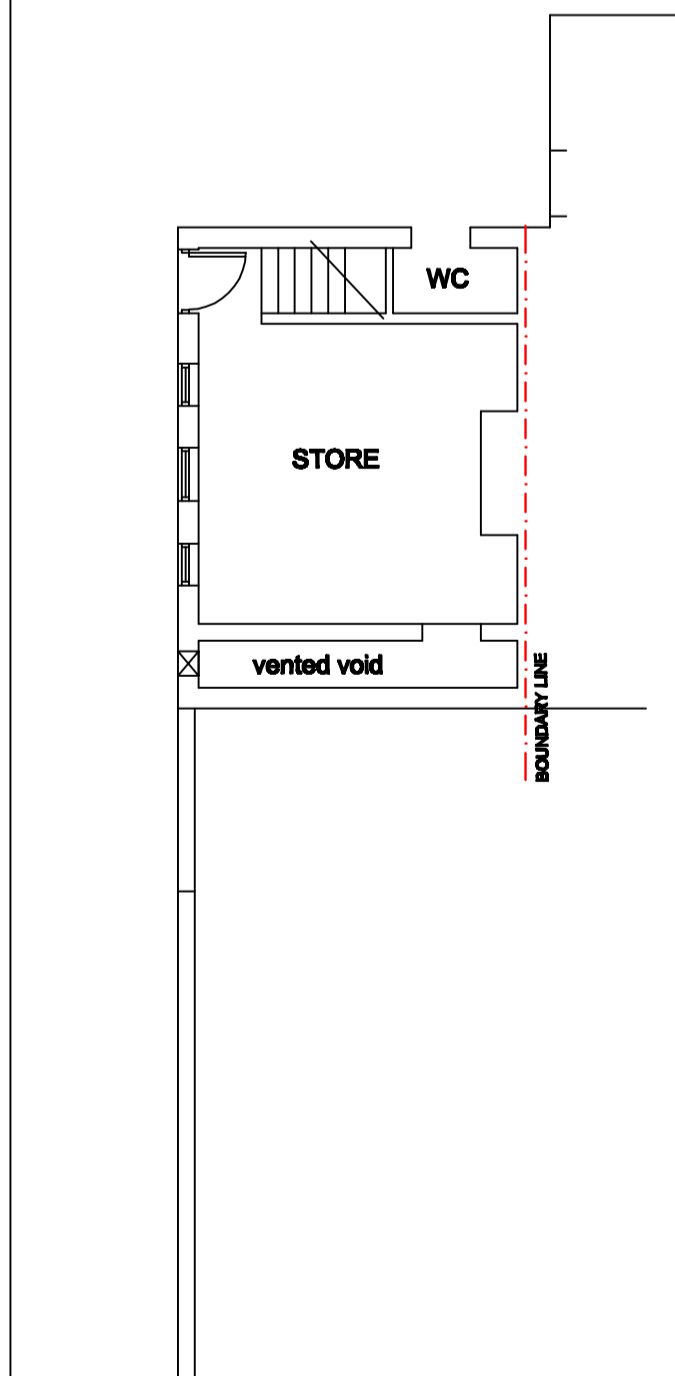

LOWER GROUND FLOOR PLAN as existing

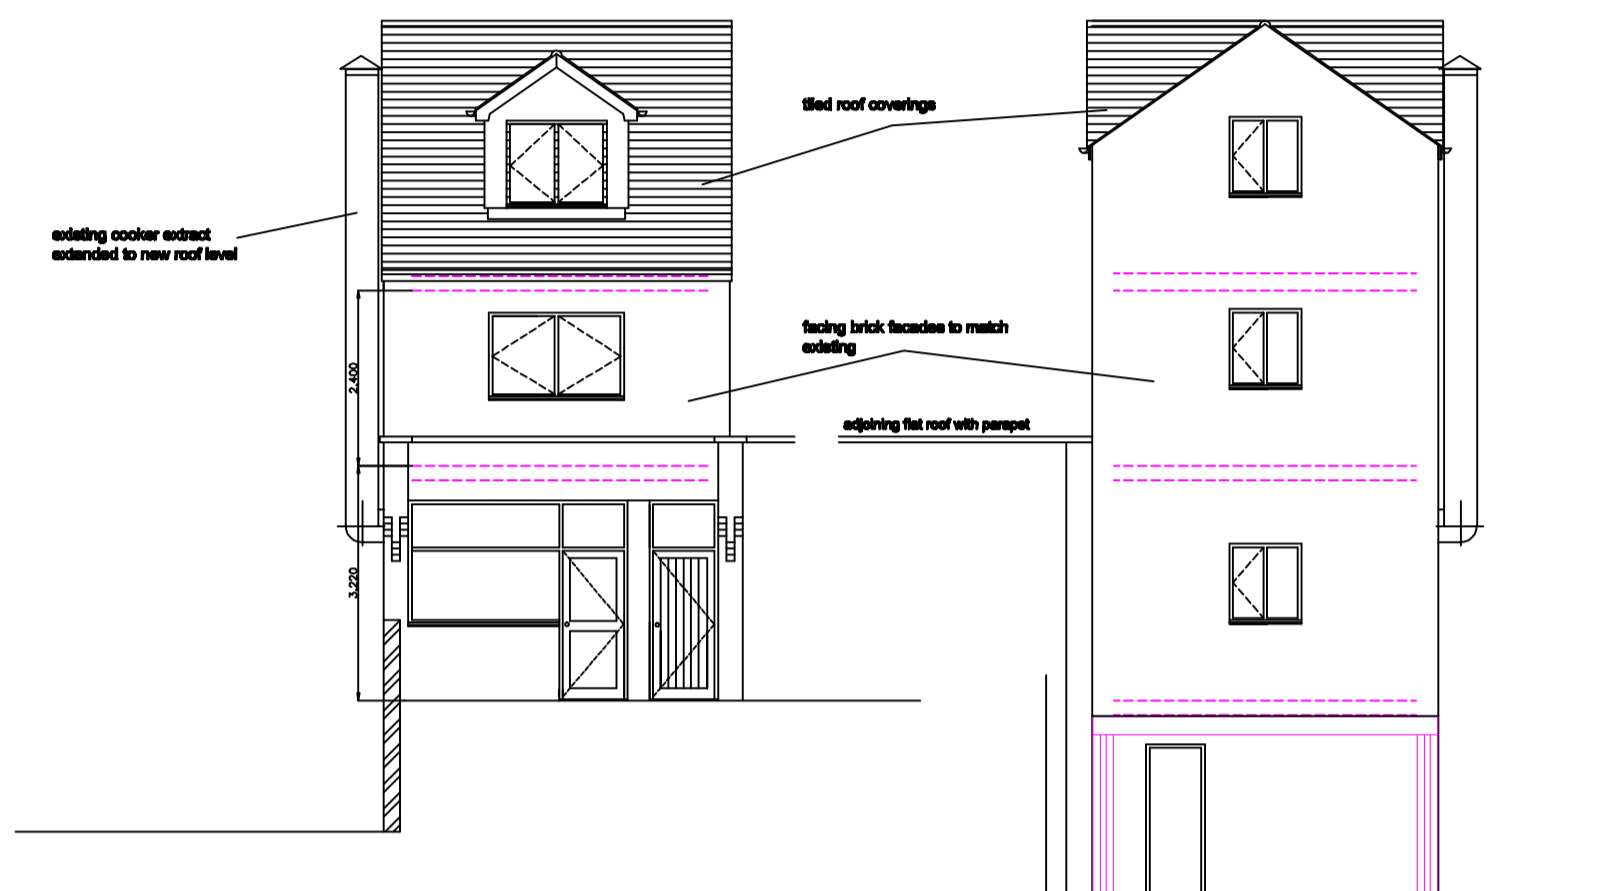

FRONT ELEVATION as proposed

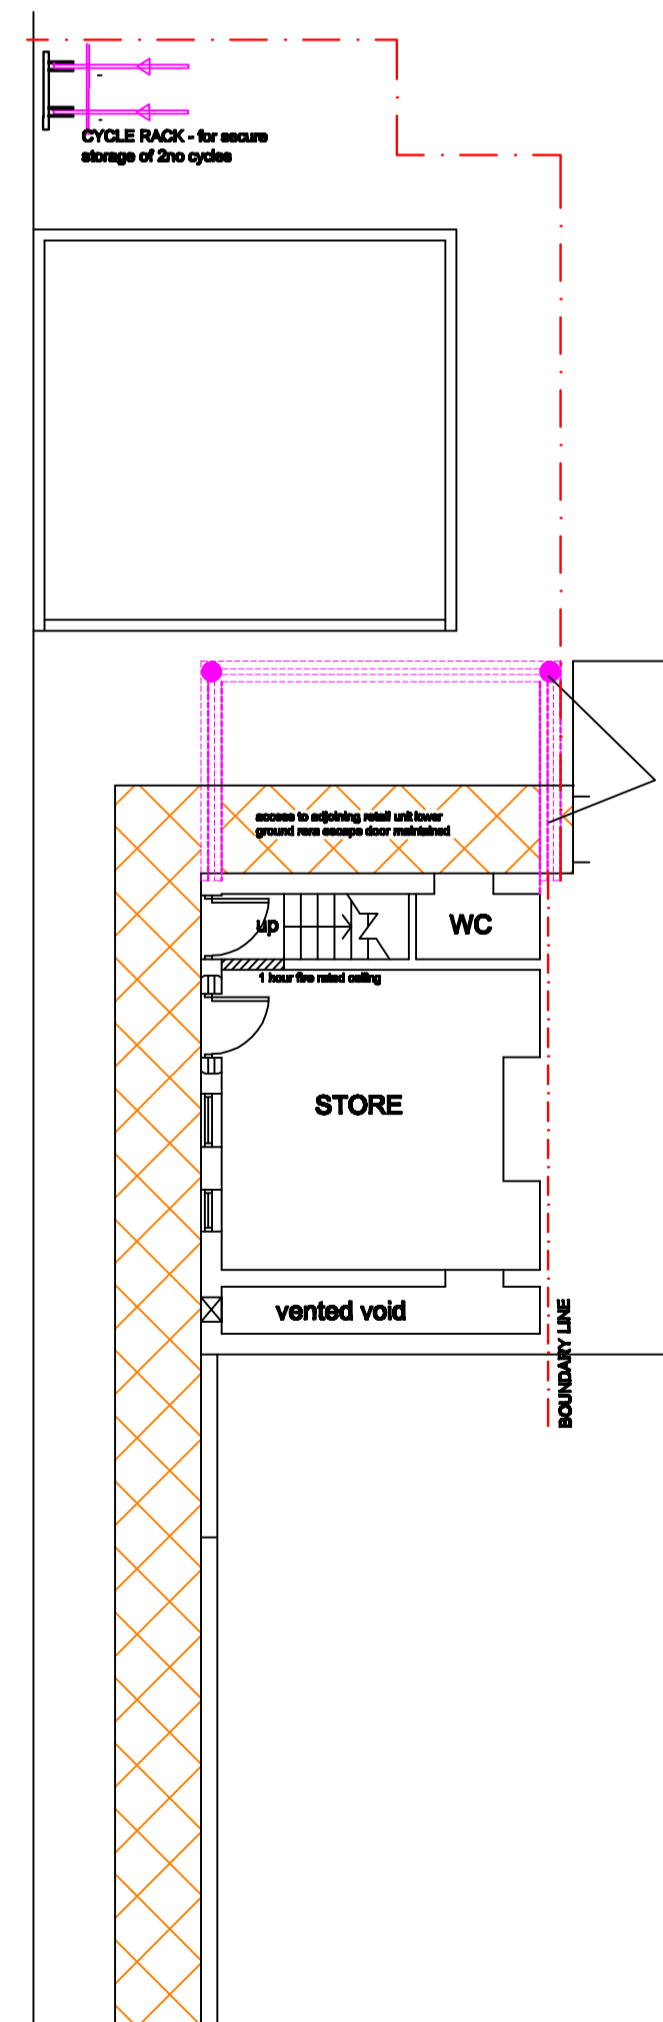


LOWER GROUND FLOOR PLAN as proposed




RETAIL SHOP

REAR ELEVATION as proposed

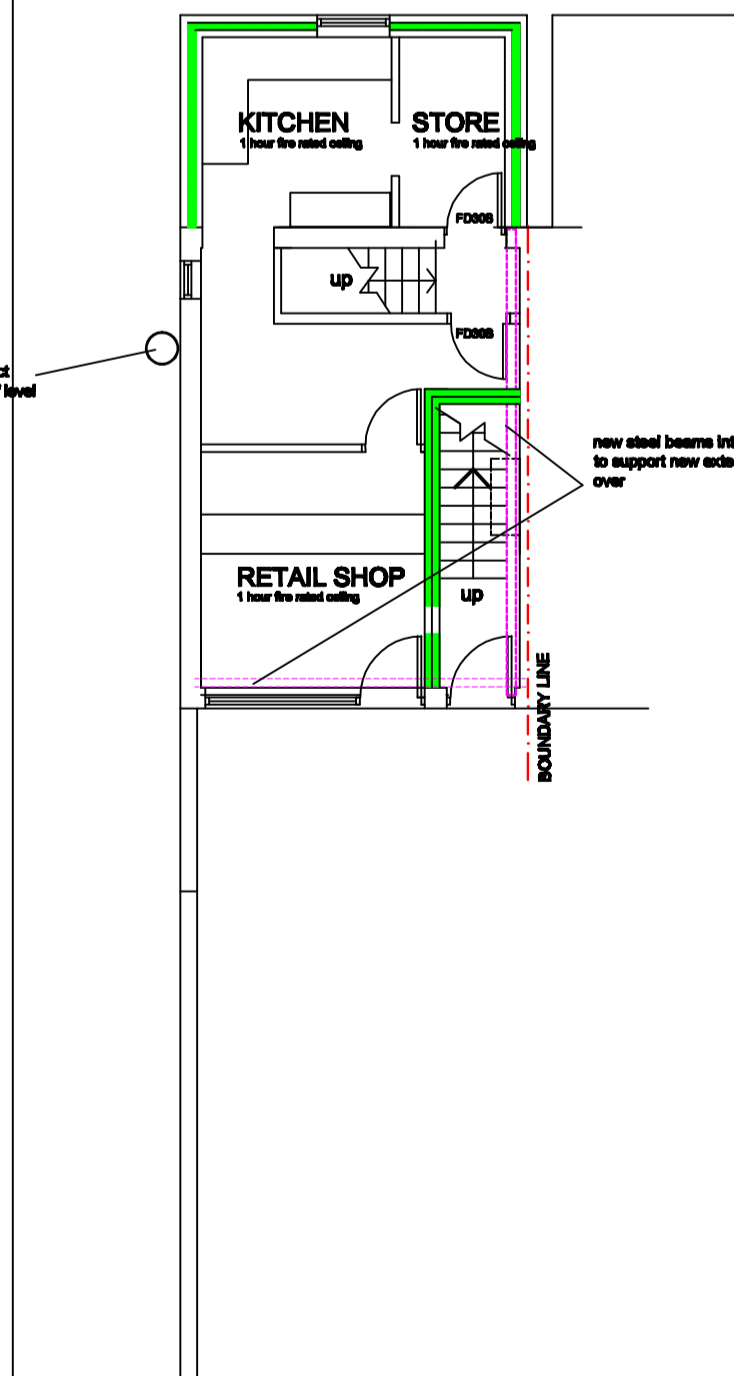


GROUND FLOOR PLAN as proposed


FRONT ELEVATION STREETSCENE SHOWING PROPERTIES EITHER SIDE

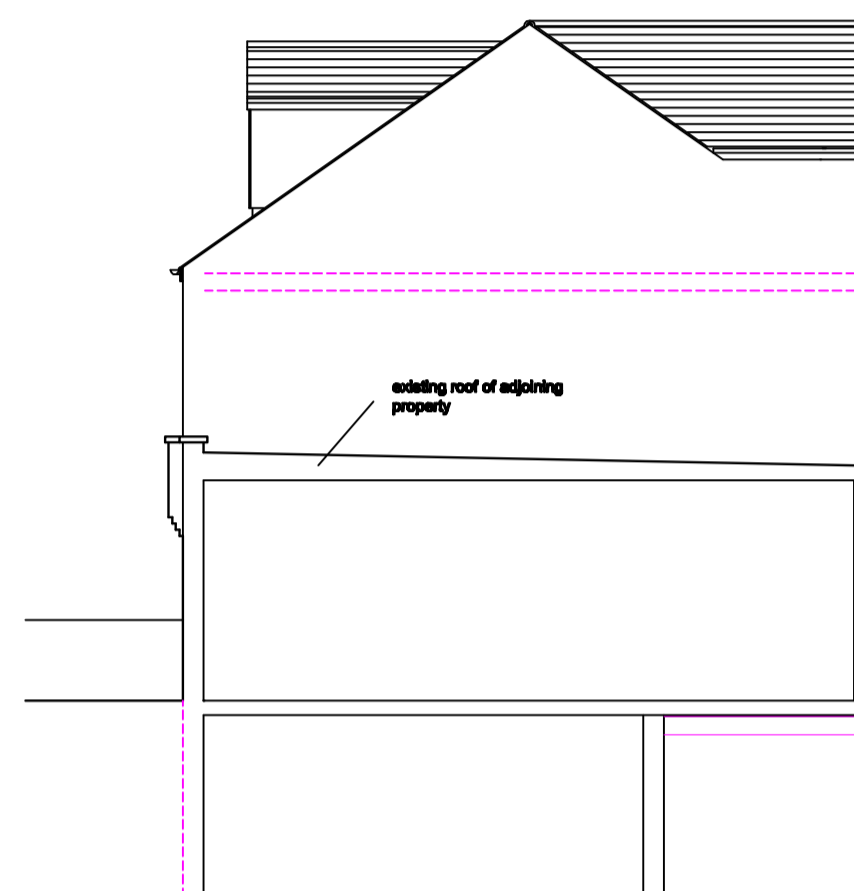


SIDE ELEVATION as proposed

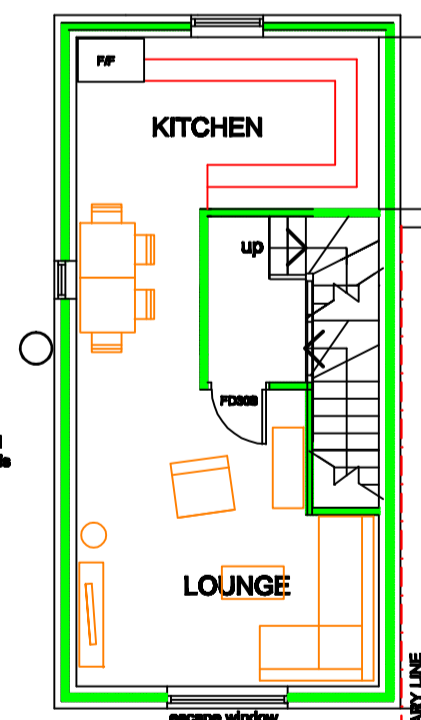


FIRST FLOOR PLAN as proposed

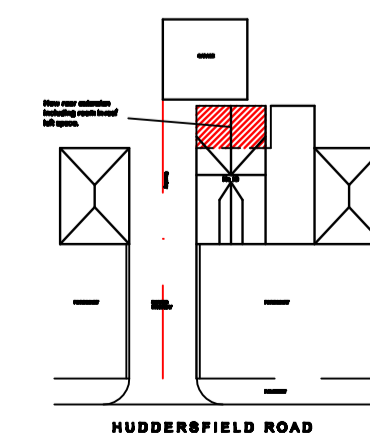


BLOCK PLAN 1:500

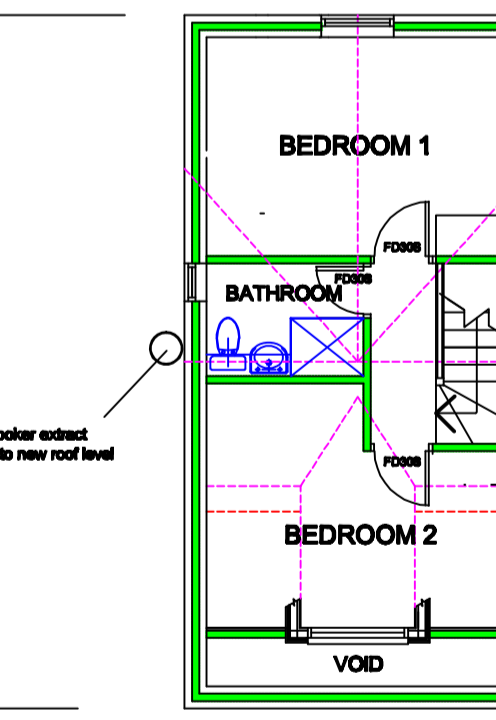

LOFT FLOOR PLAN as proposed

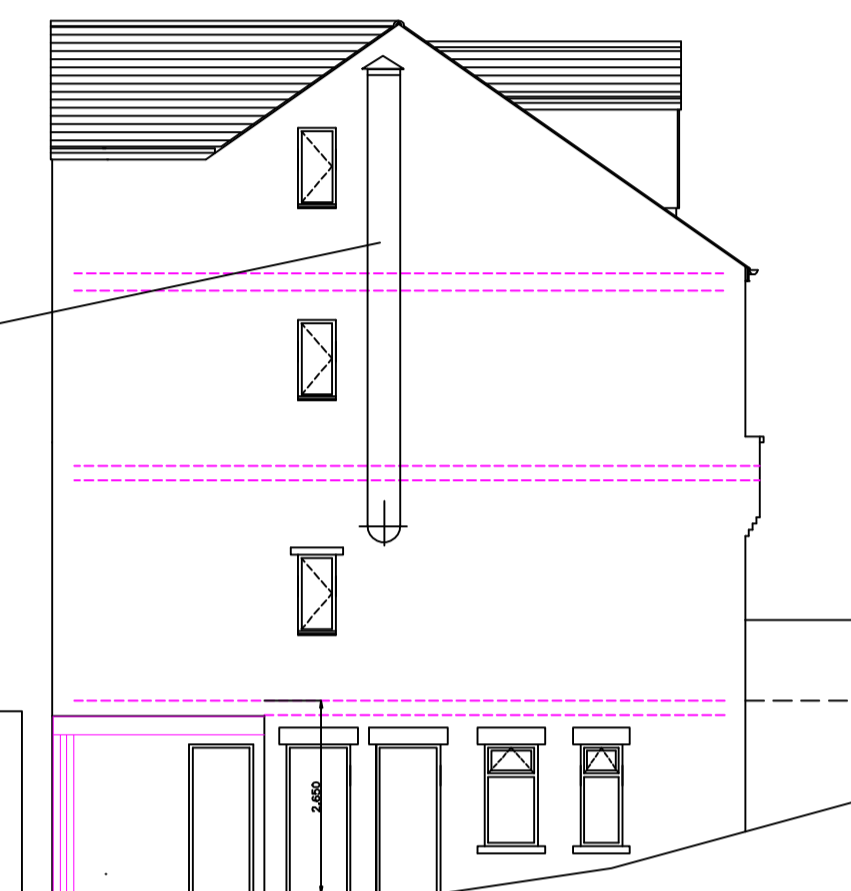

SIDE ELEVATION as proposed

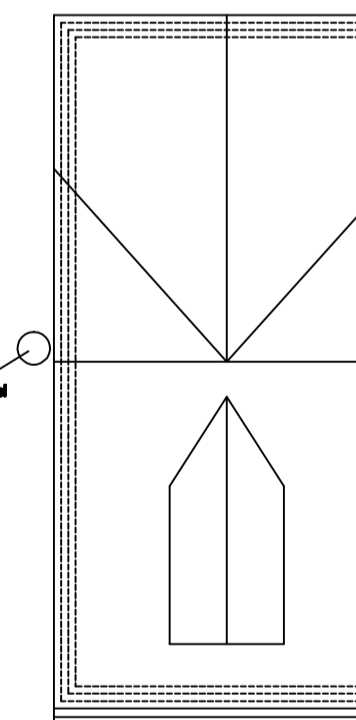

ROOF PLAN as proposed

Revisions:

LION DESIGN
 Building Surveys • Building Design Consultants • Model Makers
 CALEDONIA WORKS
 43 MOVBRAY STREET
 SHEFFIELD S10 6BN
 Telephone and fax: 0114 273 0044
 E-mail: lion.design@btconnect.com

PROPOSED EXTENSION AT
 79 HUDDERSFIELD ROAD
 BARNLSLEY

PLANS AND ELEVATIONS - EXISTING & PROPOSED

Project no: **G1843** Date: **JLY 18**

Drawing no: **01B** Scale: **1:100@A1**