






REAR ELEVATION

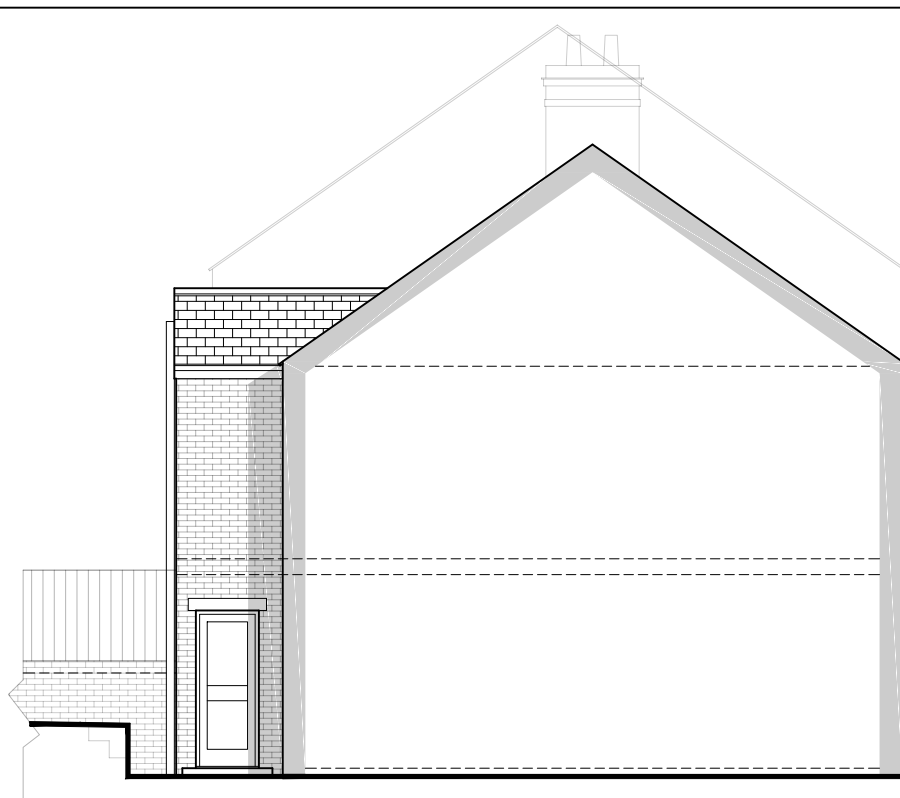


SIDE ELEVATION (L)

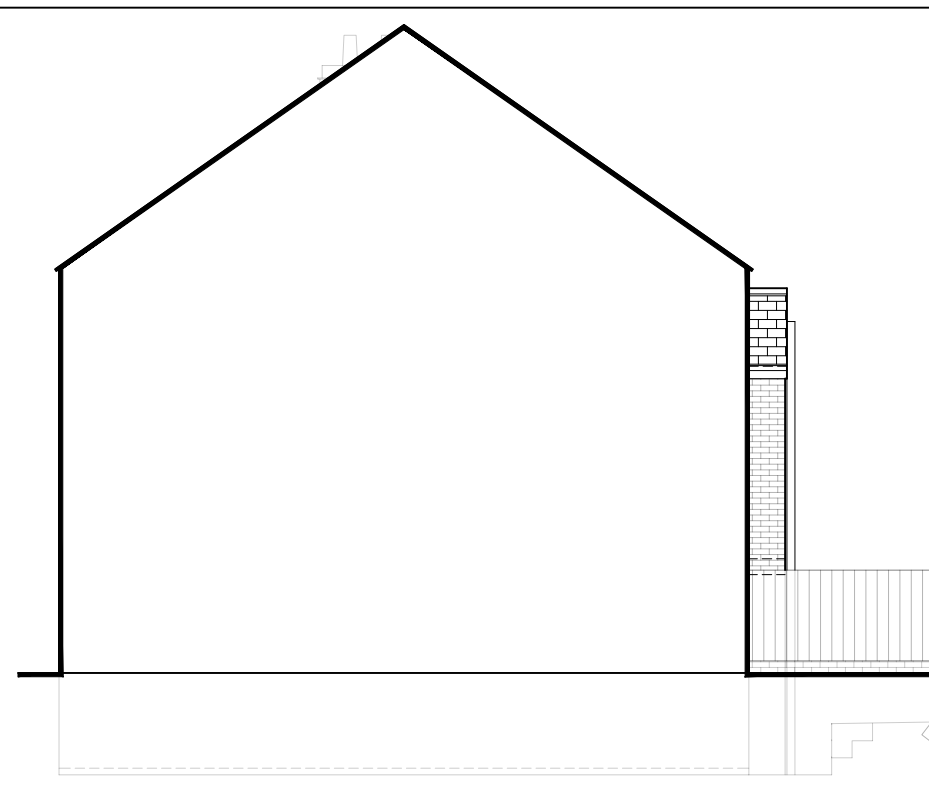


SIDE ELEVATION (R)

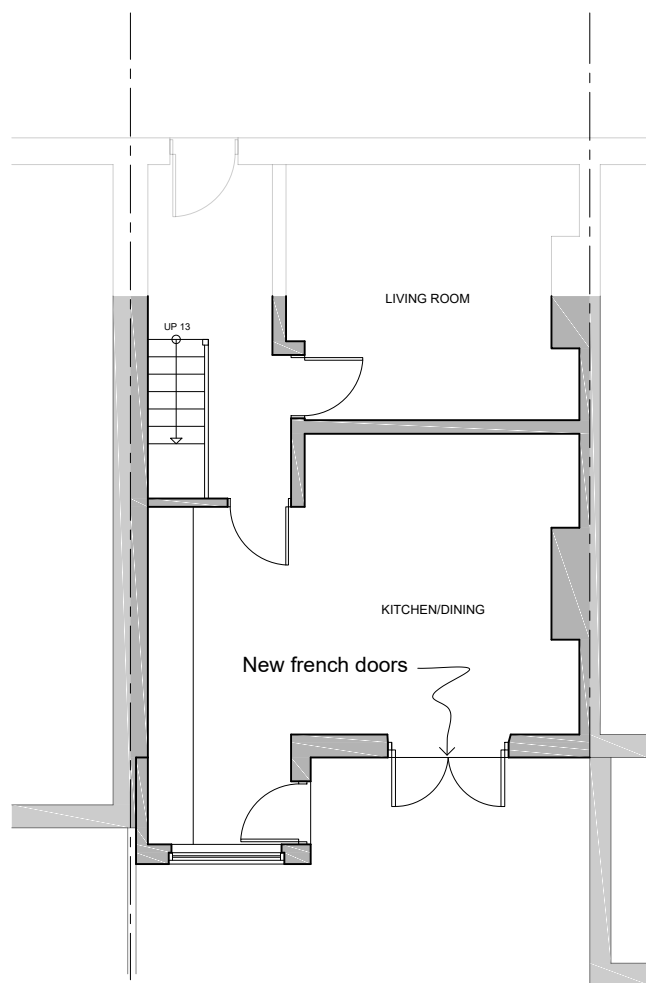

EXISTING GROUND FLOOR PLAN

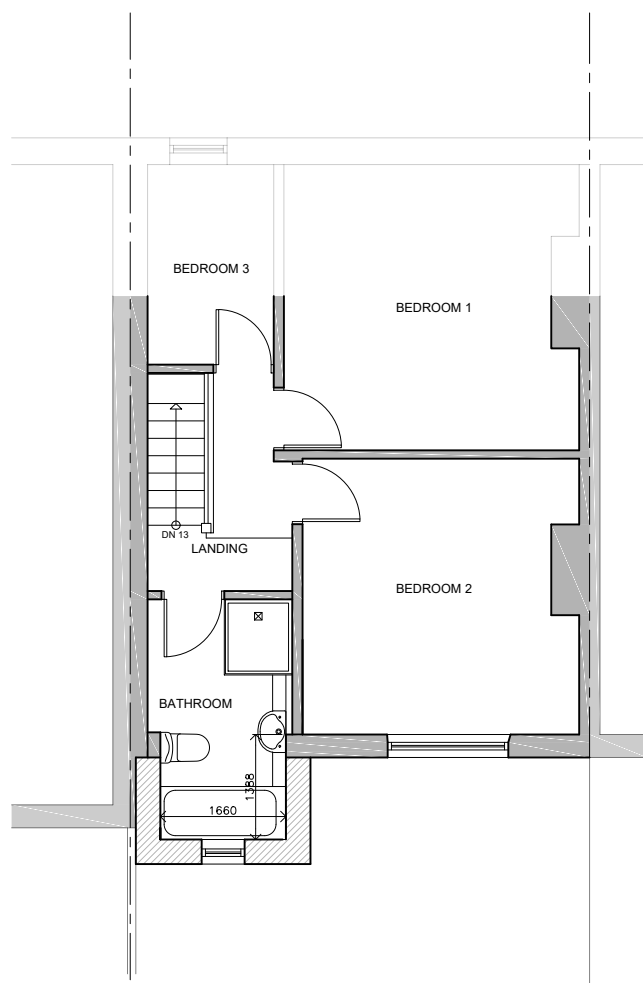


EXISTING FIRST FLOOR PLAN

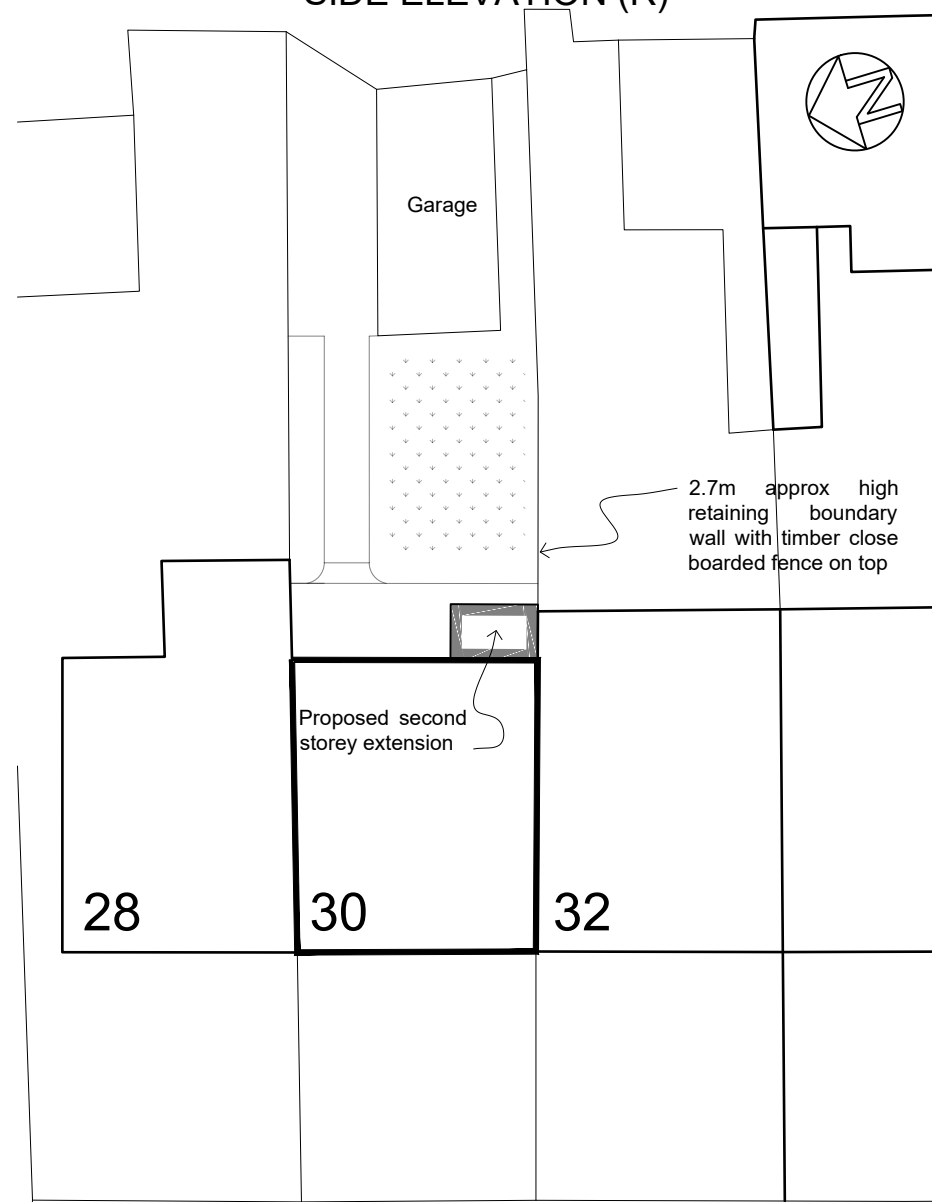

SITE PLAN - Scale 1:200

Locke Avenue

- Notes:**
- WALLS:**  
Walls to match existing in colour, texture and size.
  - ROOF:**  
Roof to be pitched and roof tiles to match
  - WINDOWS/DOORS:**  
New double glazed Upvc windows and doors, finished in white
  - GUTTERS & DOWNPIPES:**  
To match existing

Rev:	Date:	Description:	By:
		07 762 656 187 steven@drawit.biz www.drawit.biz	
<p>15 Medway Close Barugh Green Barnsley S75 1NY</p> 			
Purpose:		PLANNING	
Status:		PROPOSED	
Dwg of:		Plans & Elevations	
Client: Ms. F. Brown			
Site Address: 30 Locke Avenue, Barnsley, S70 1QH			
Project: Proposed second storey rear extension			
Drawn by:	Date:	Rev:	
SH	18/04/2016		
Scale:	Dwg No:		
1:100	1610_103		