


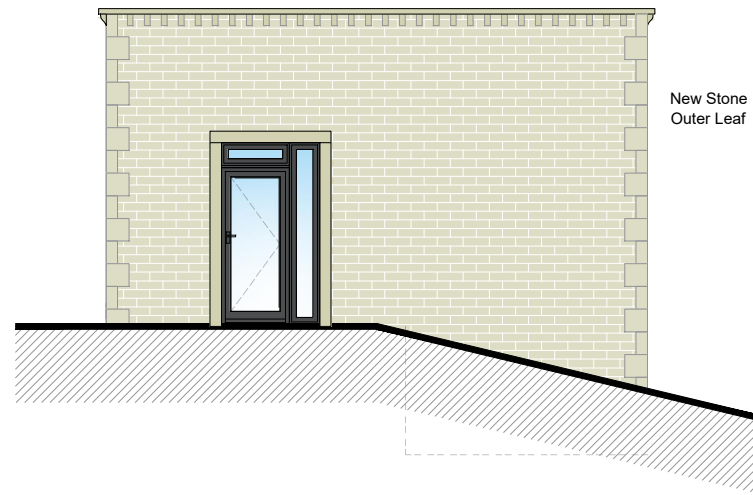


Southern Elevation
Scale 1:100




Eastern Elevation
Scale 1:100



Northern Elevation
Scale 1:100

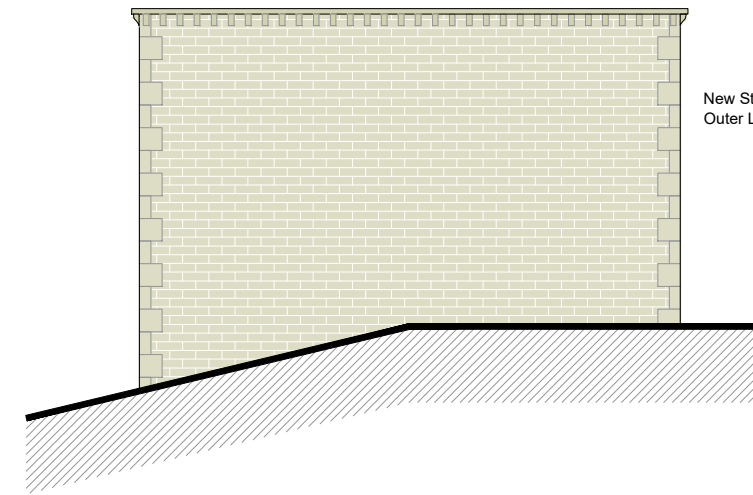

Western Elevation
Scale 1:100

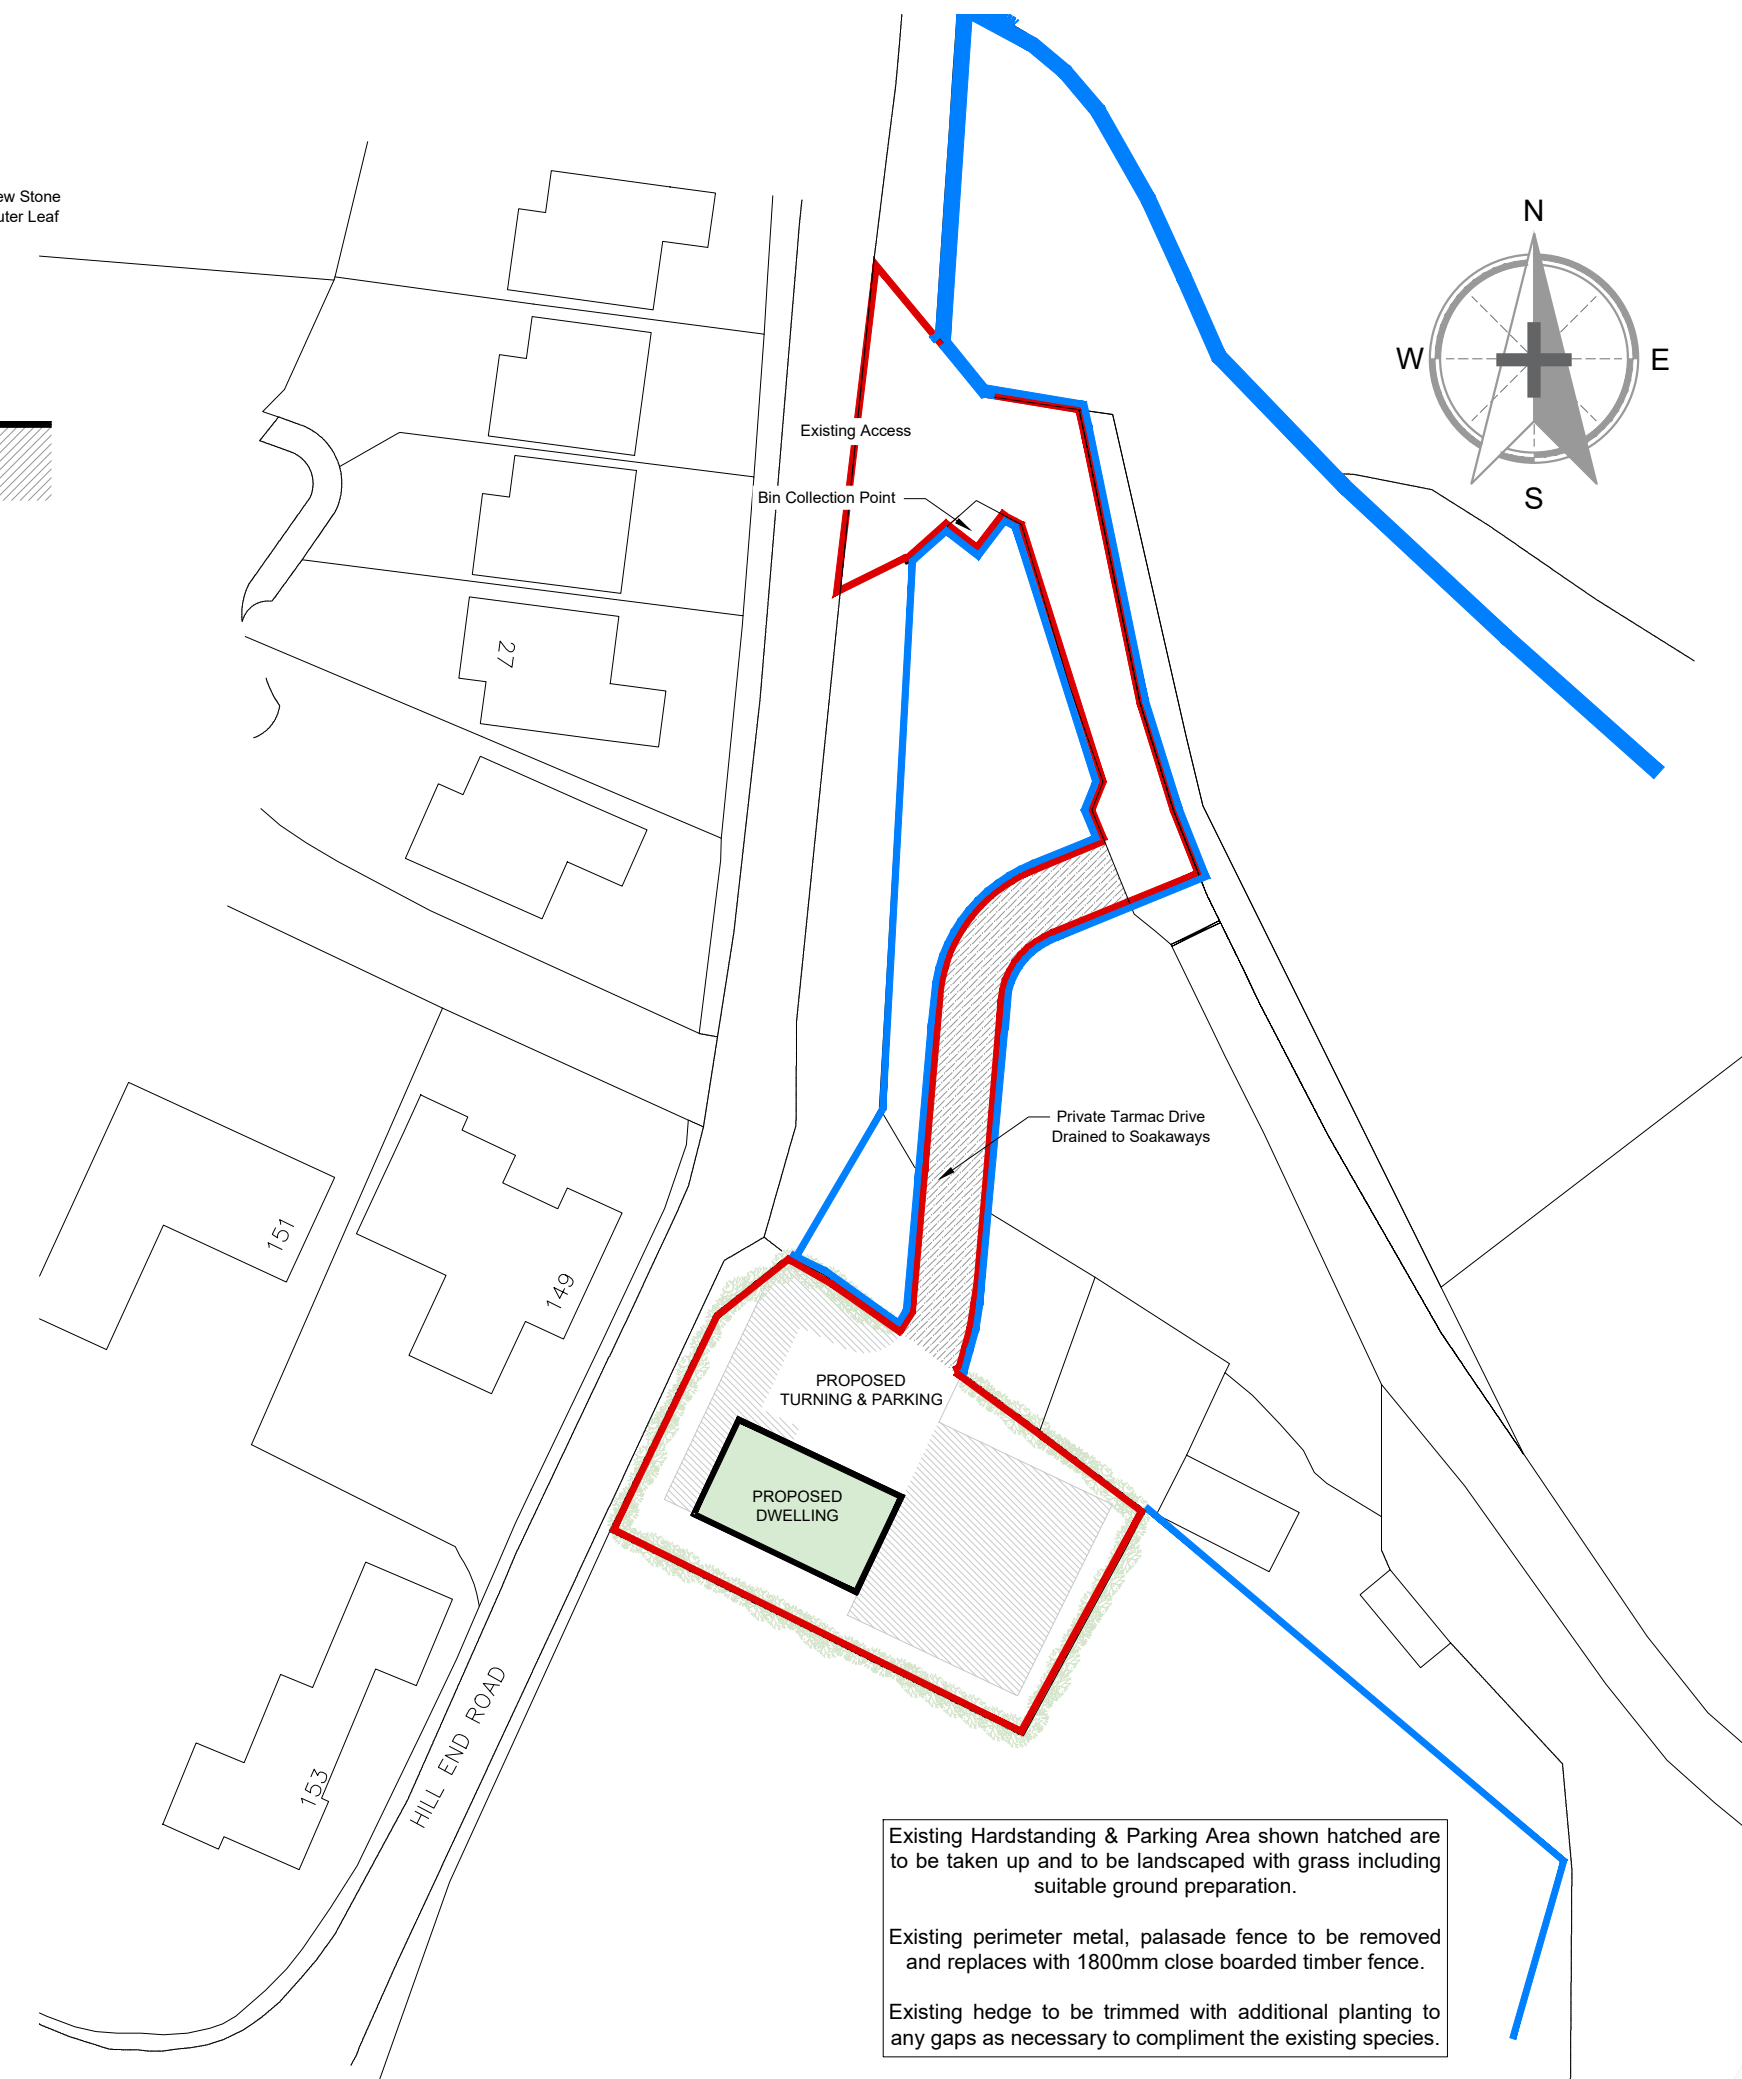


Existing Hardstanding & Parking Area shown hatched are to be taken up and to be landscaped with grass including suitable ground preparation.


Existing perimeter metal, palasade fence to be removed and replaces with 1800mm close boarded timber fence.

Existing hedge to be trimmed with additional planting to any gaps as necessary to compliment the existing species.

Site Plan
Scale 1:500

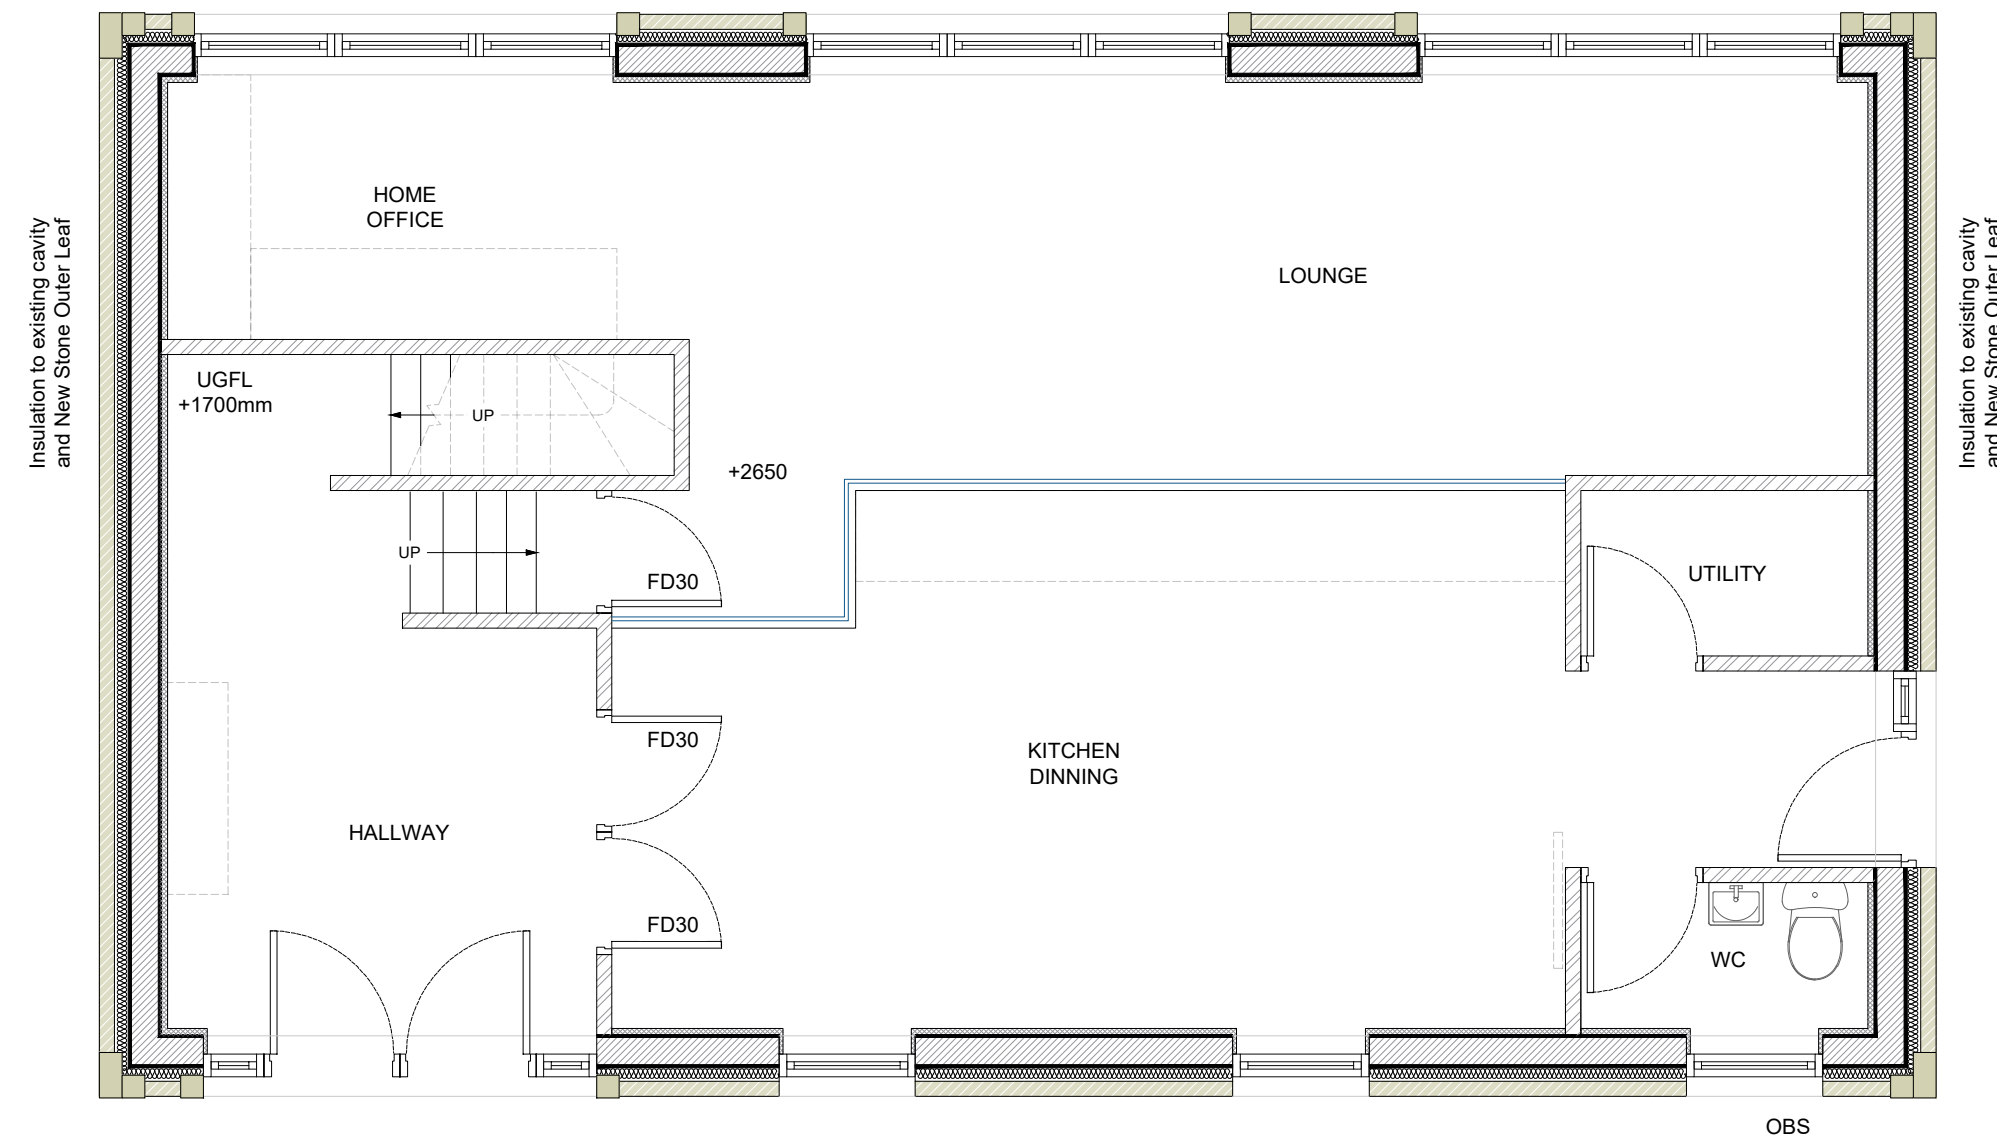

Proposed Upper Ground Floor Plan
Scale 1:50

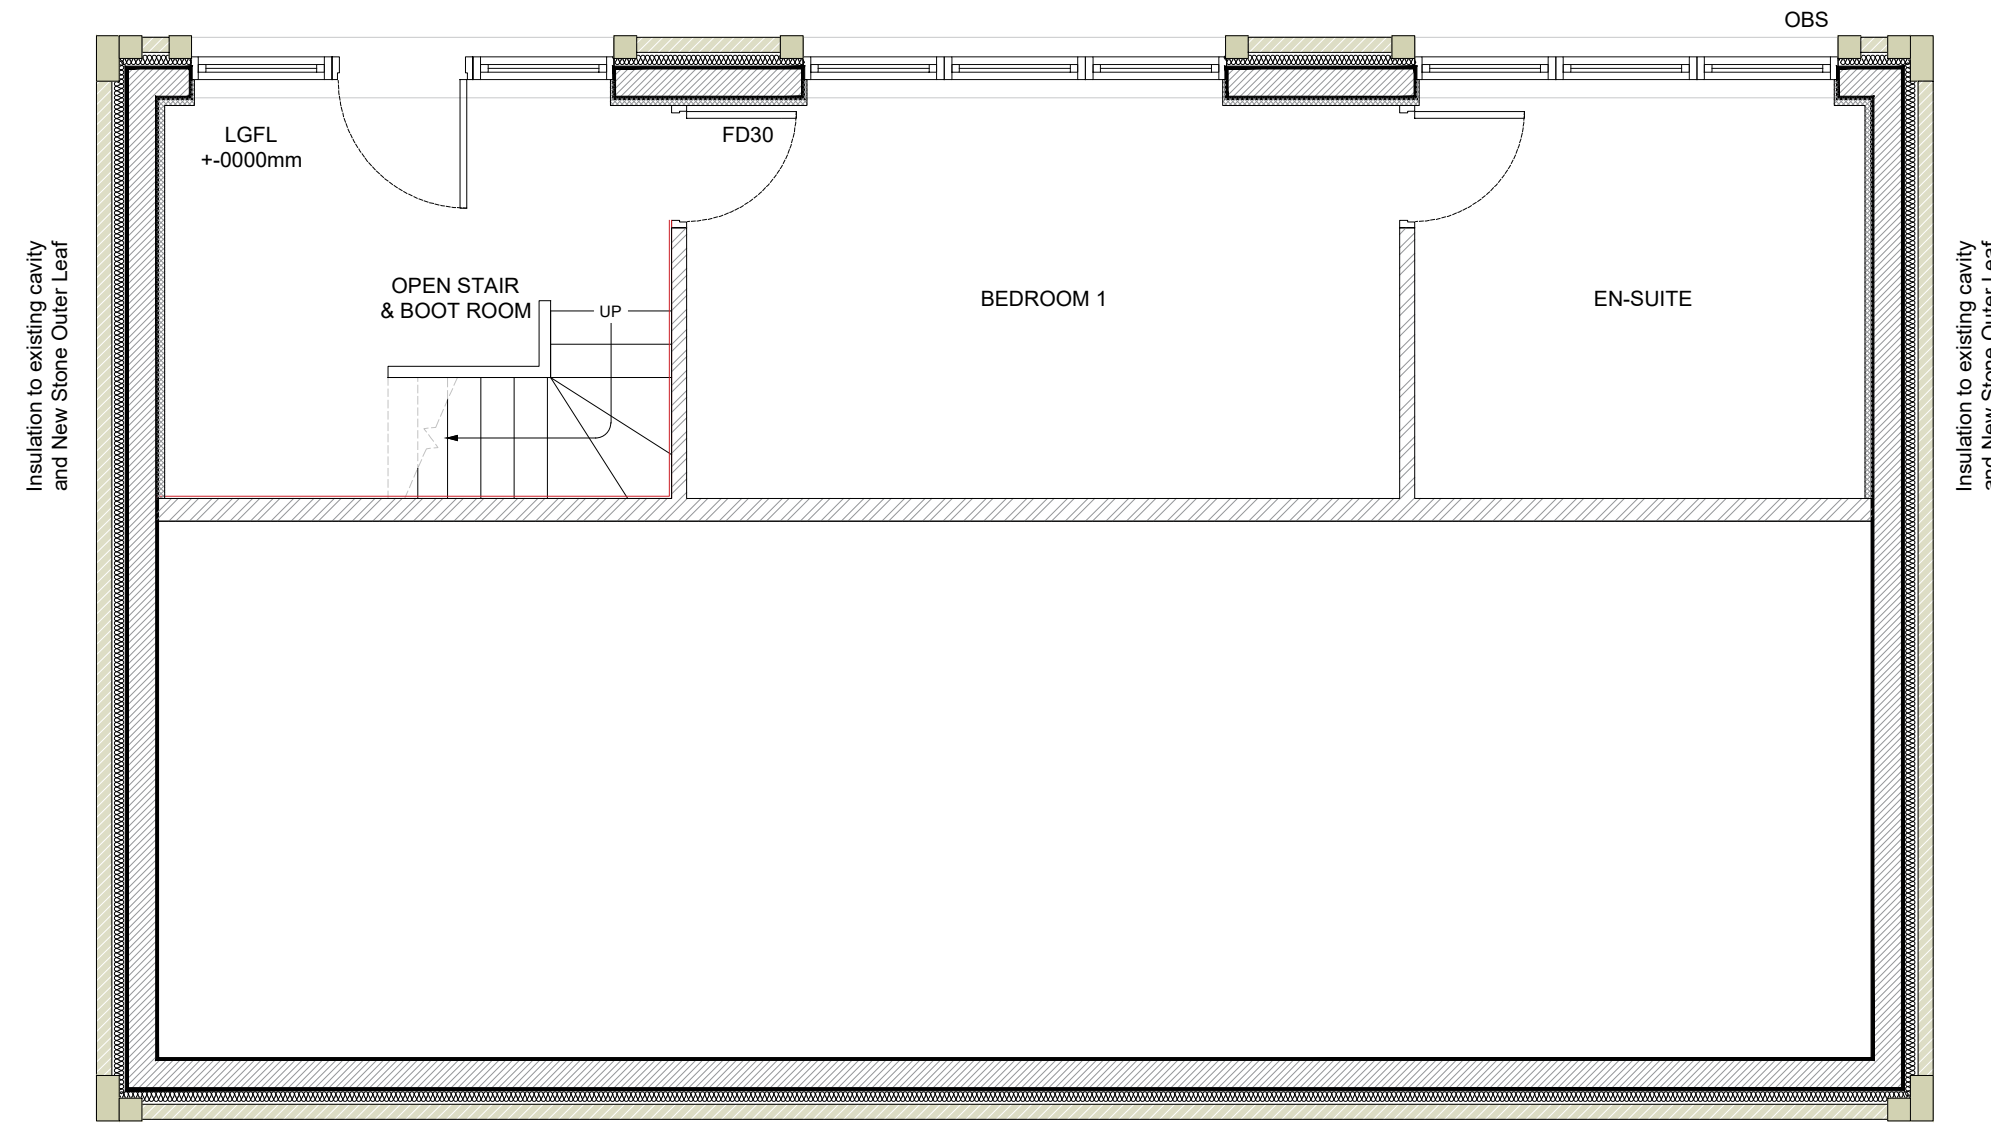

Proposed Lower Ground Floor Plan
Scale 1:50



Hirst Architects
RIBA Chartered Architectural Practice

CLIENT:

Mr Paul Marsh

SITE ADDRESS:

Former Pump House, Hill End Road,
Mapplewell, Barnsley.

DRAWING NUMBER:

HA-240703-Proposed
Combined Drawings

REVISION NUMBER:

First Issue

RIBA STAGE:

RIBA Stage 3 PLANNING

DRAWN BY:

Luke Hirst BA(Hons) March(Hons) ADPPA ARB
RIBA CHARTERED ARCHITECT

CHECKED BY:

Luke Hirst BA(Hons) March(Hons) ADPPA ARB
RIBA CHARTERED ARCHITECT

SCALE

VARIES

PAPER

A.1