





FRONT ELEVATION
AS PROPOSED

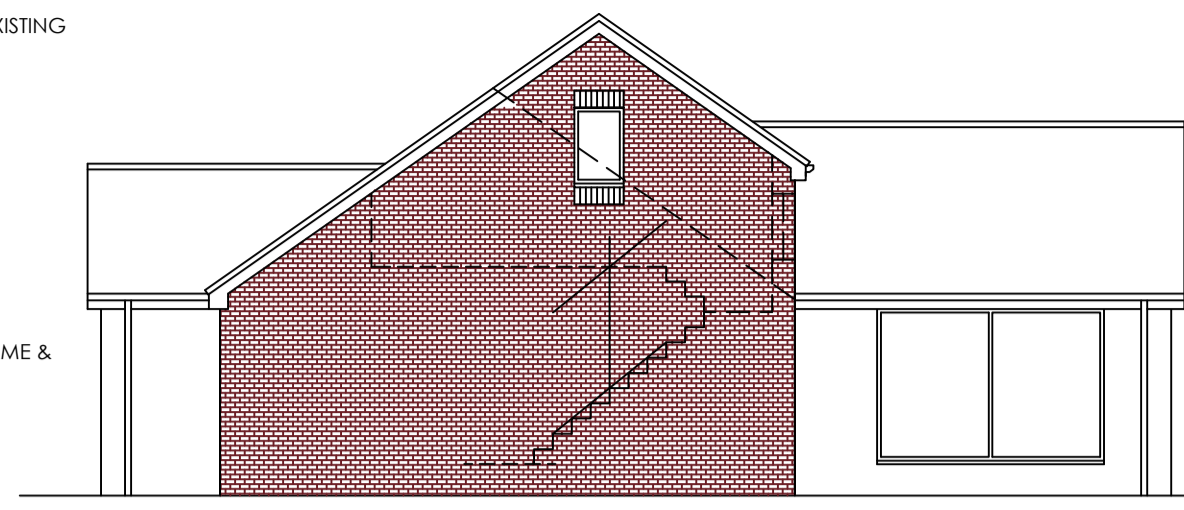


SIDE ELEVATION
AS PROPOSED




FRONT ELEVATION
AS EXISTING

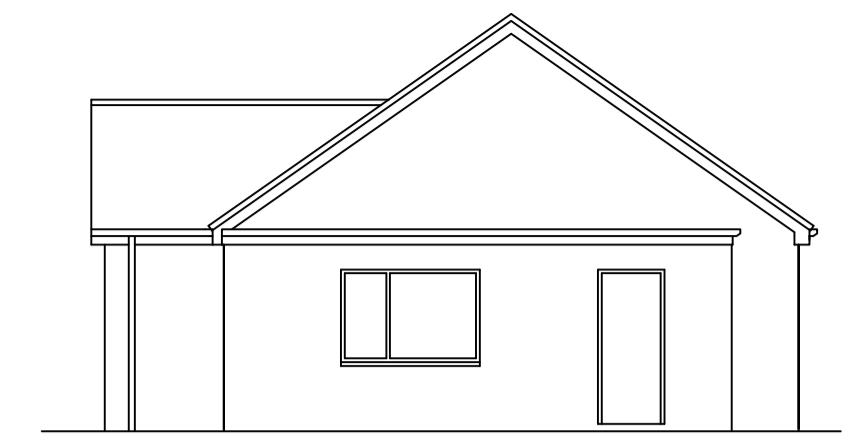


SIDE ELEVATION
AS EXISTING

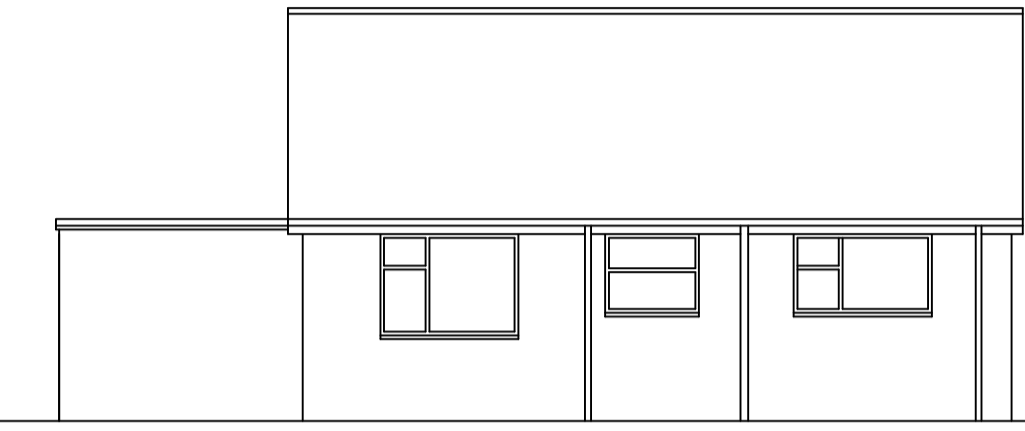


REAR ELEVATION
AS EXISTING

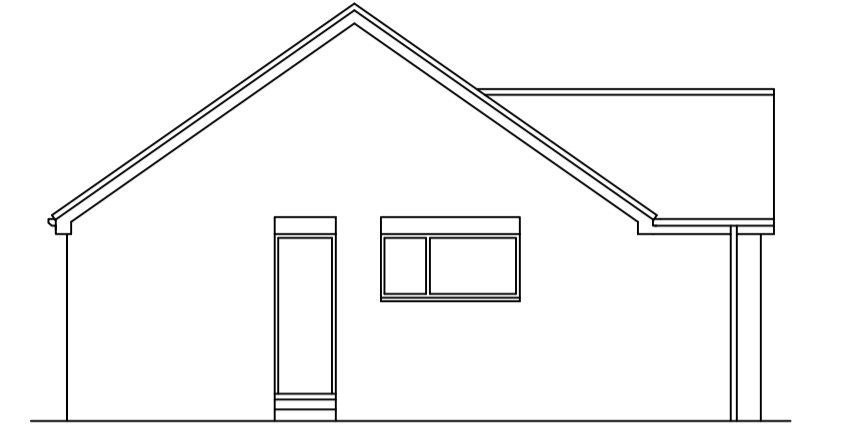


SIDE ELEVATION
AS EXISTING

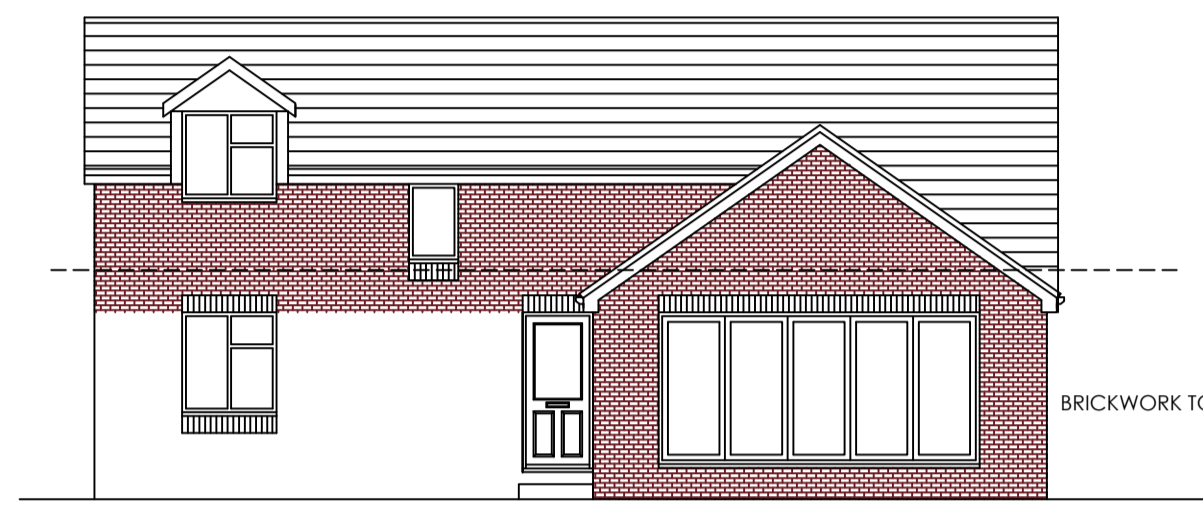


REAR ELEVATION
AS PROPOSED

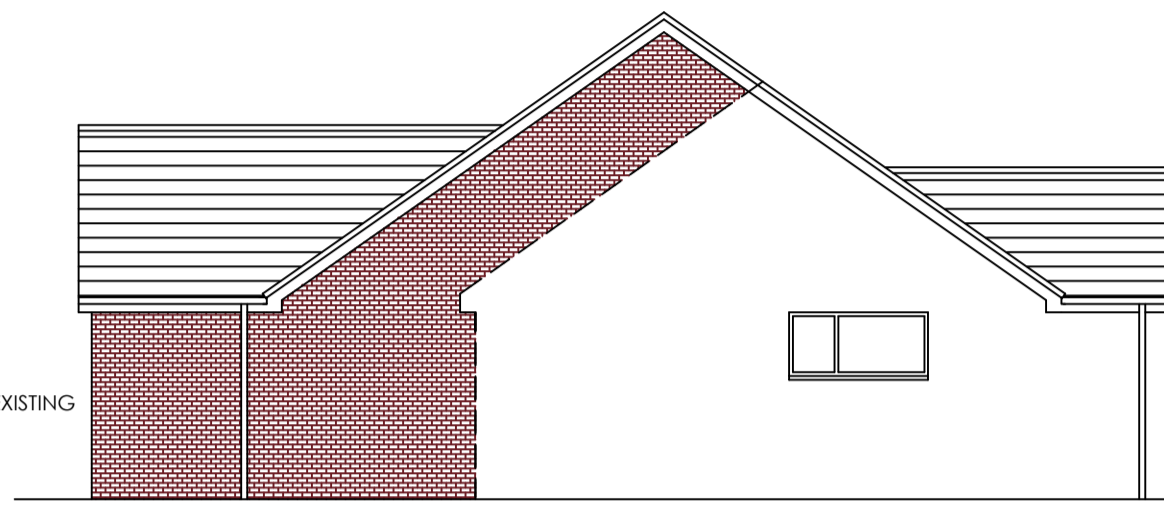


SIDE ELEVATION
AS PROPOSED

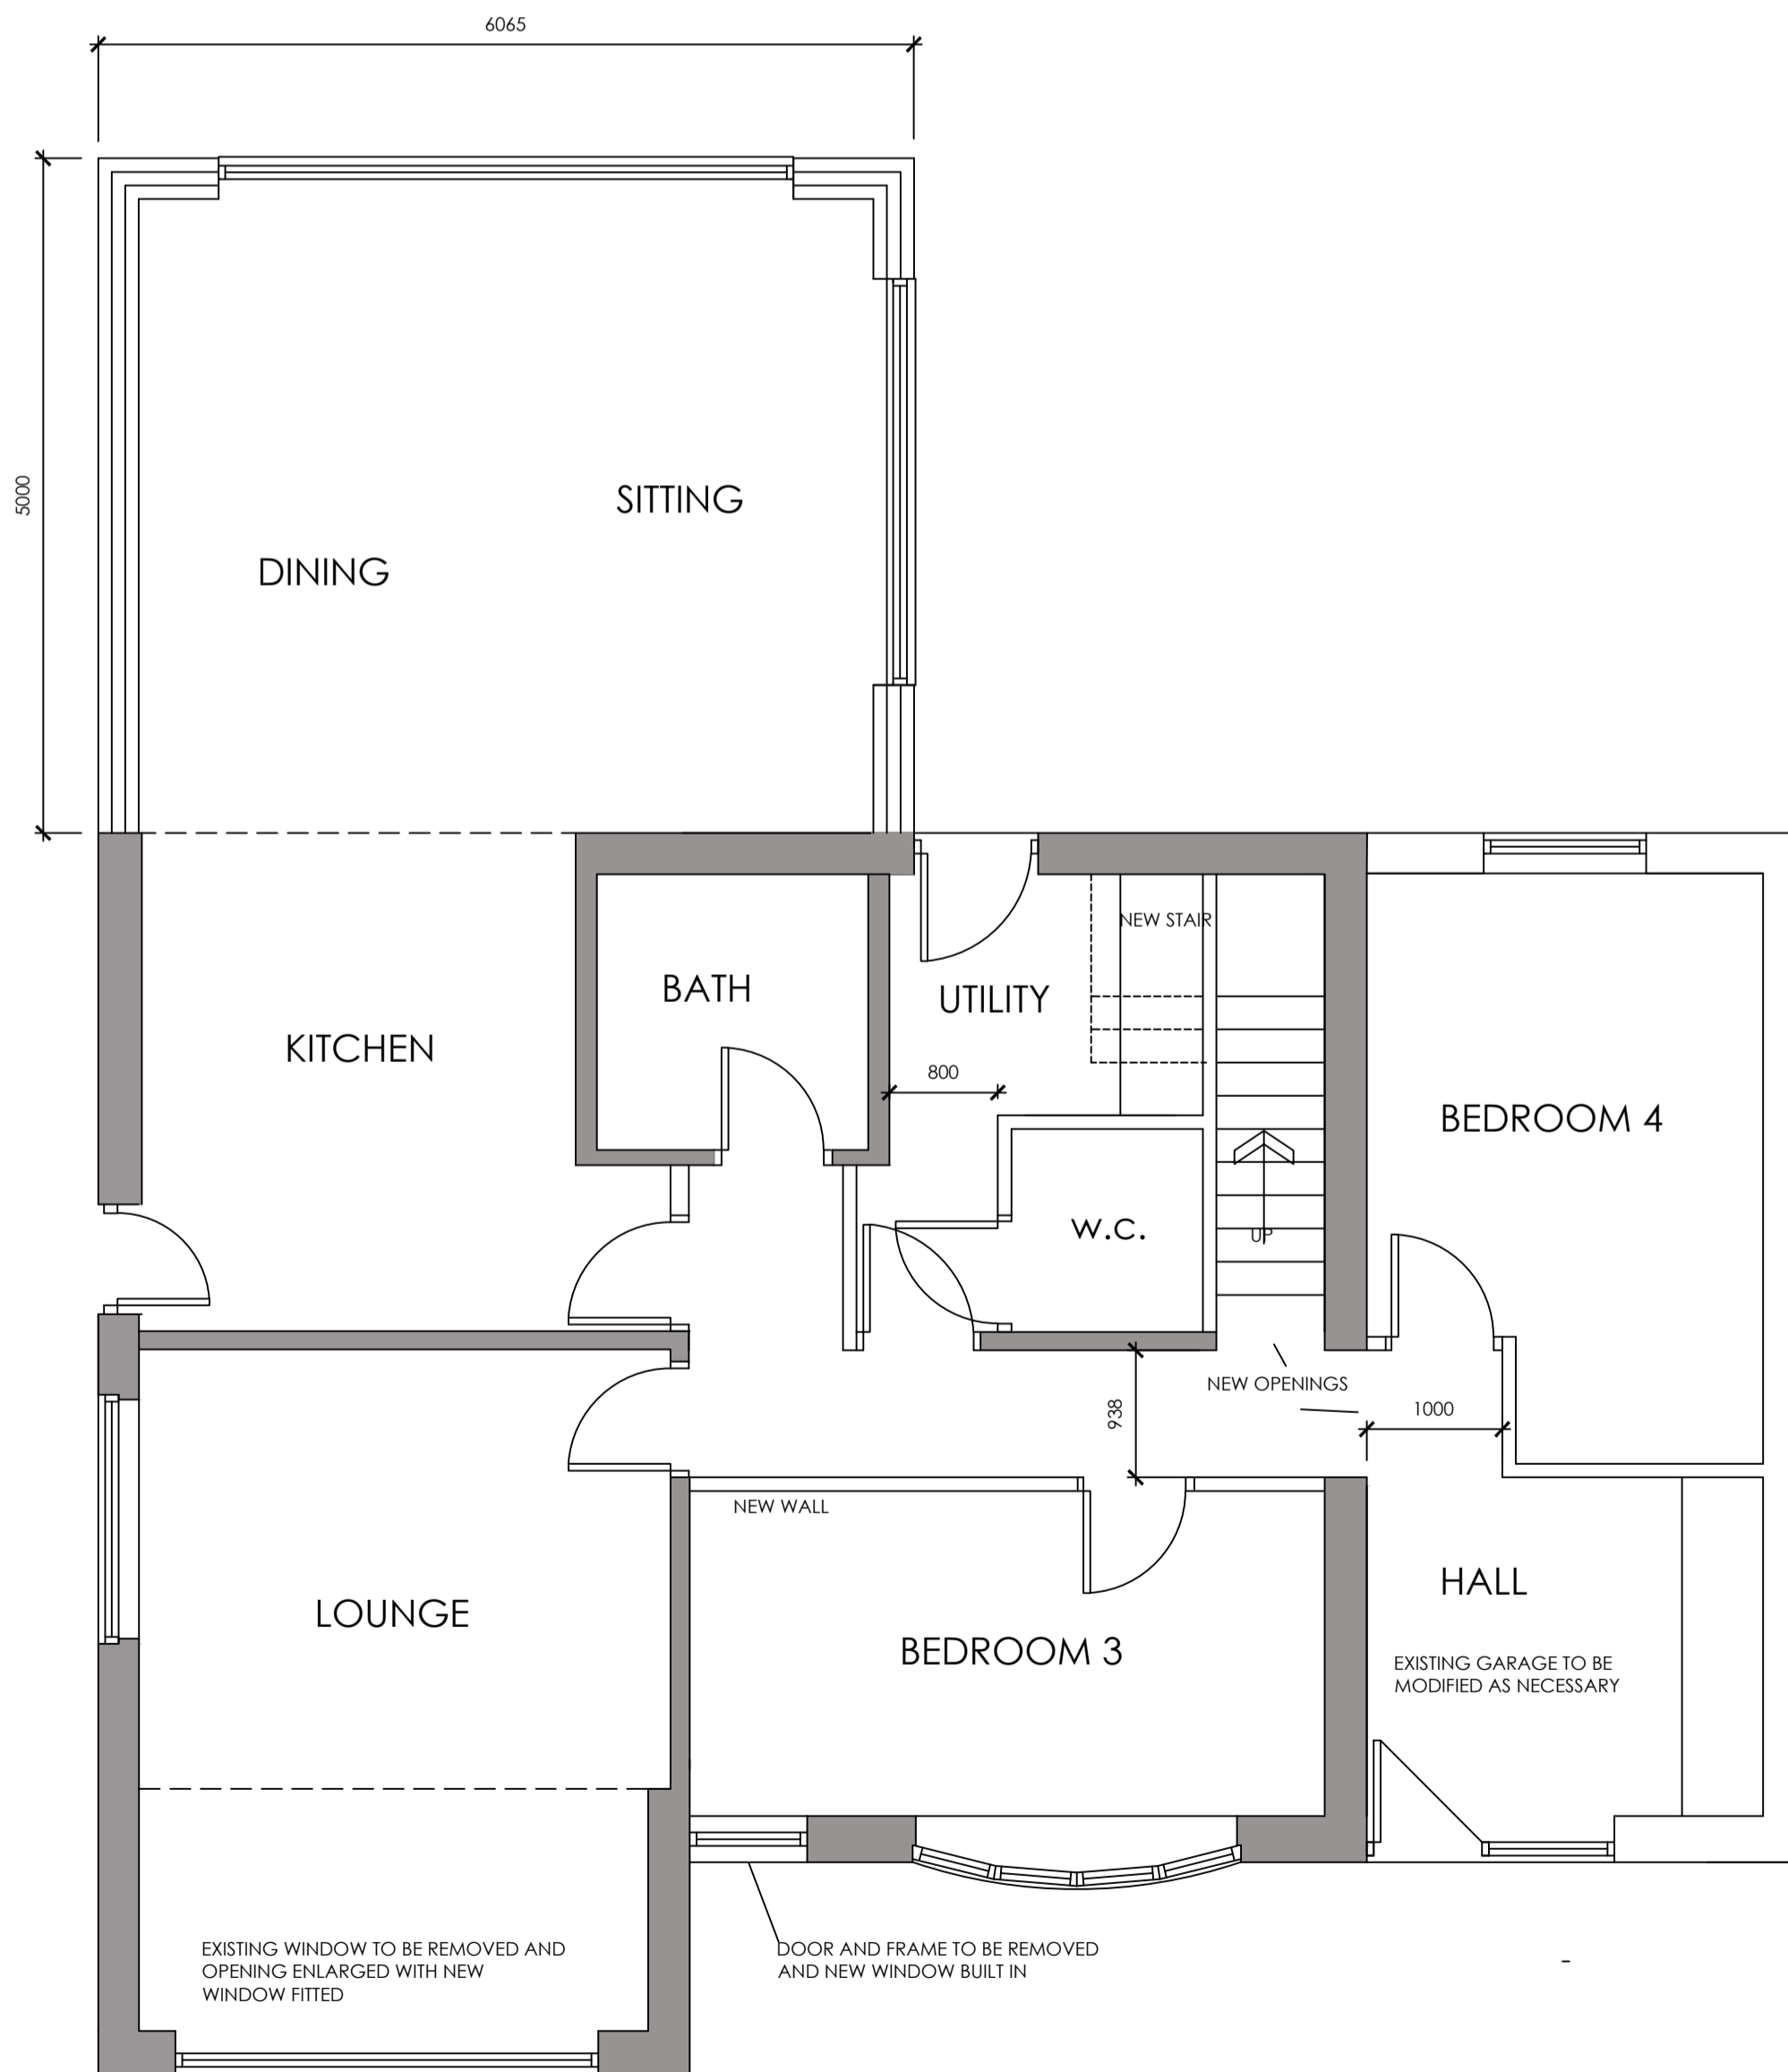

GROUND FLOOR PLAN
AS PROPOSED

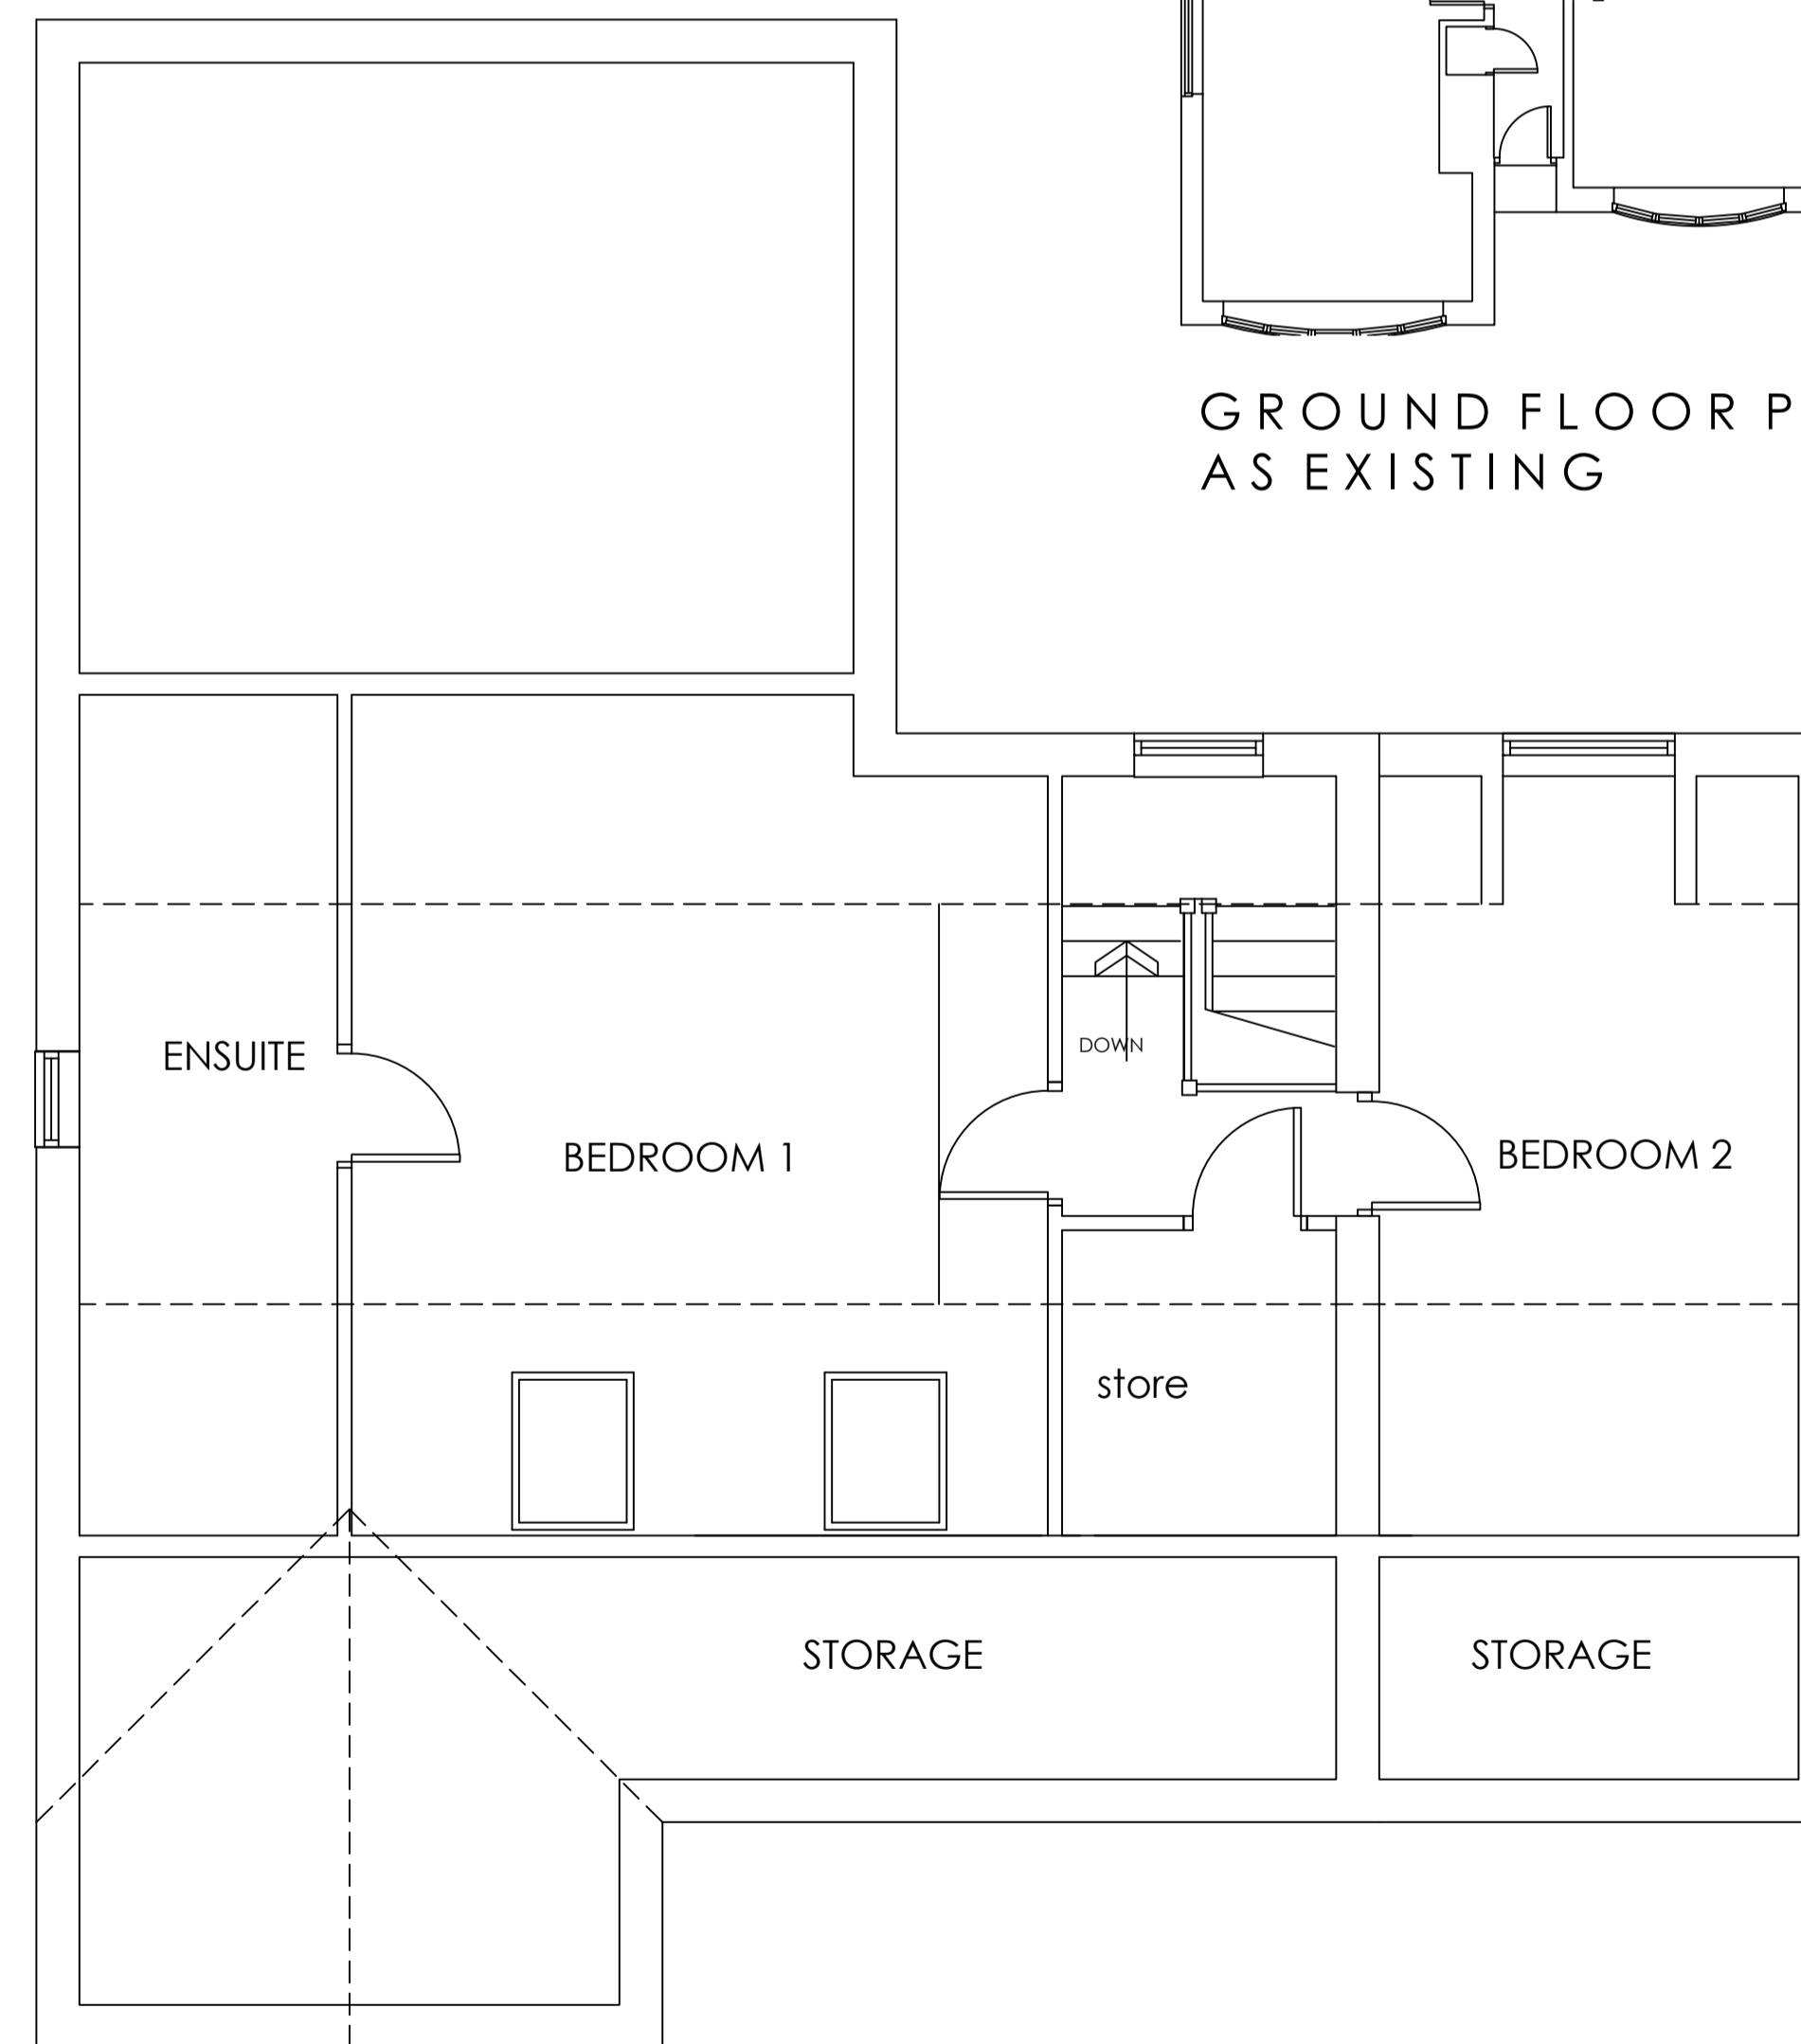

FIRST FLOOR PLAN
AS PROPOSED

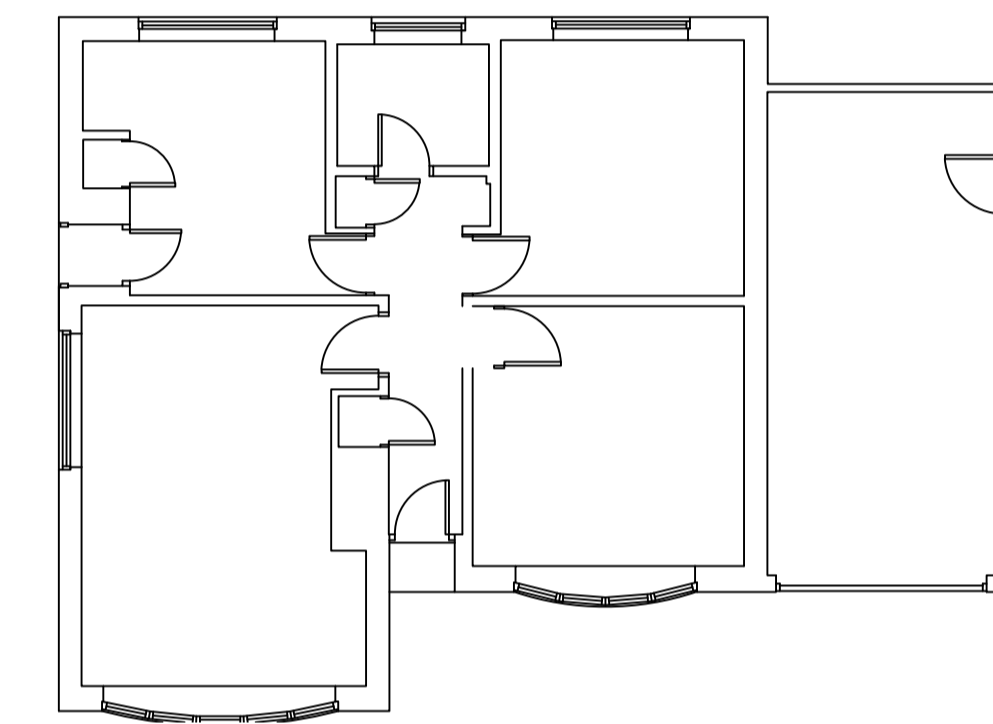

GROUND FLOOR PLAN
AS EXISTING



SITE PLAN
SCALE 1:500



LOCATION PLAN
SCALE 1:1250

		OFFICE ONE, 34 VICTORIA ROAD, BARNSELEY, S70 2BU		Phone: 01226 208482	
ARCHITECTURAL SERVICES		Project: EXTENSIONS AND ALTERATIONS AT 7 WINSTER CLOSE, BIRDWELL BARNSELEY S70 5RU		Client: MR & MRS GRIFFIN	
Drawing Title: PLANS AND ELEVATIONS		Date: JULY 2018		Scale: 1:50 & 1:100 @ A1	
Date: 02-08-18 09-08-18		Suffix: A B		Description: GENERAL REVISIONS UPDATED FOR PLANNING APPLICATION	
Ref: 18-035		Dwg. No. 02		Rev. B	