



1) This drawing and the design and details depicted thereon are the copyright of Peter Dimberline Chartered Architect.  
 2) All dimensions on this drawing are to be checked by the Contractor and any discrepancies are to be reported to the Architect.  
 3) Do not scale critical dimensions off this drawing.  
 4) Contractor to ensure that all Health & Safety requirements (CDM Regulations) in relation to this project will be complied with.

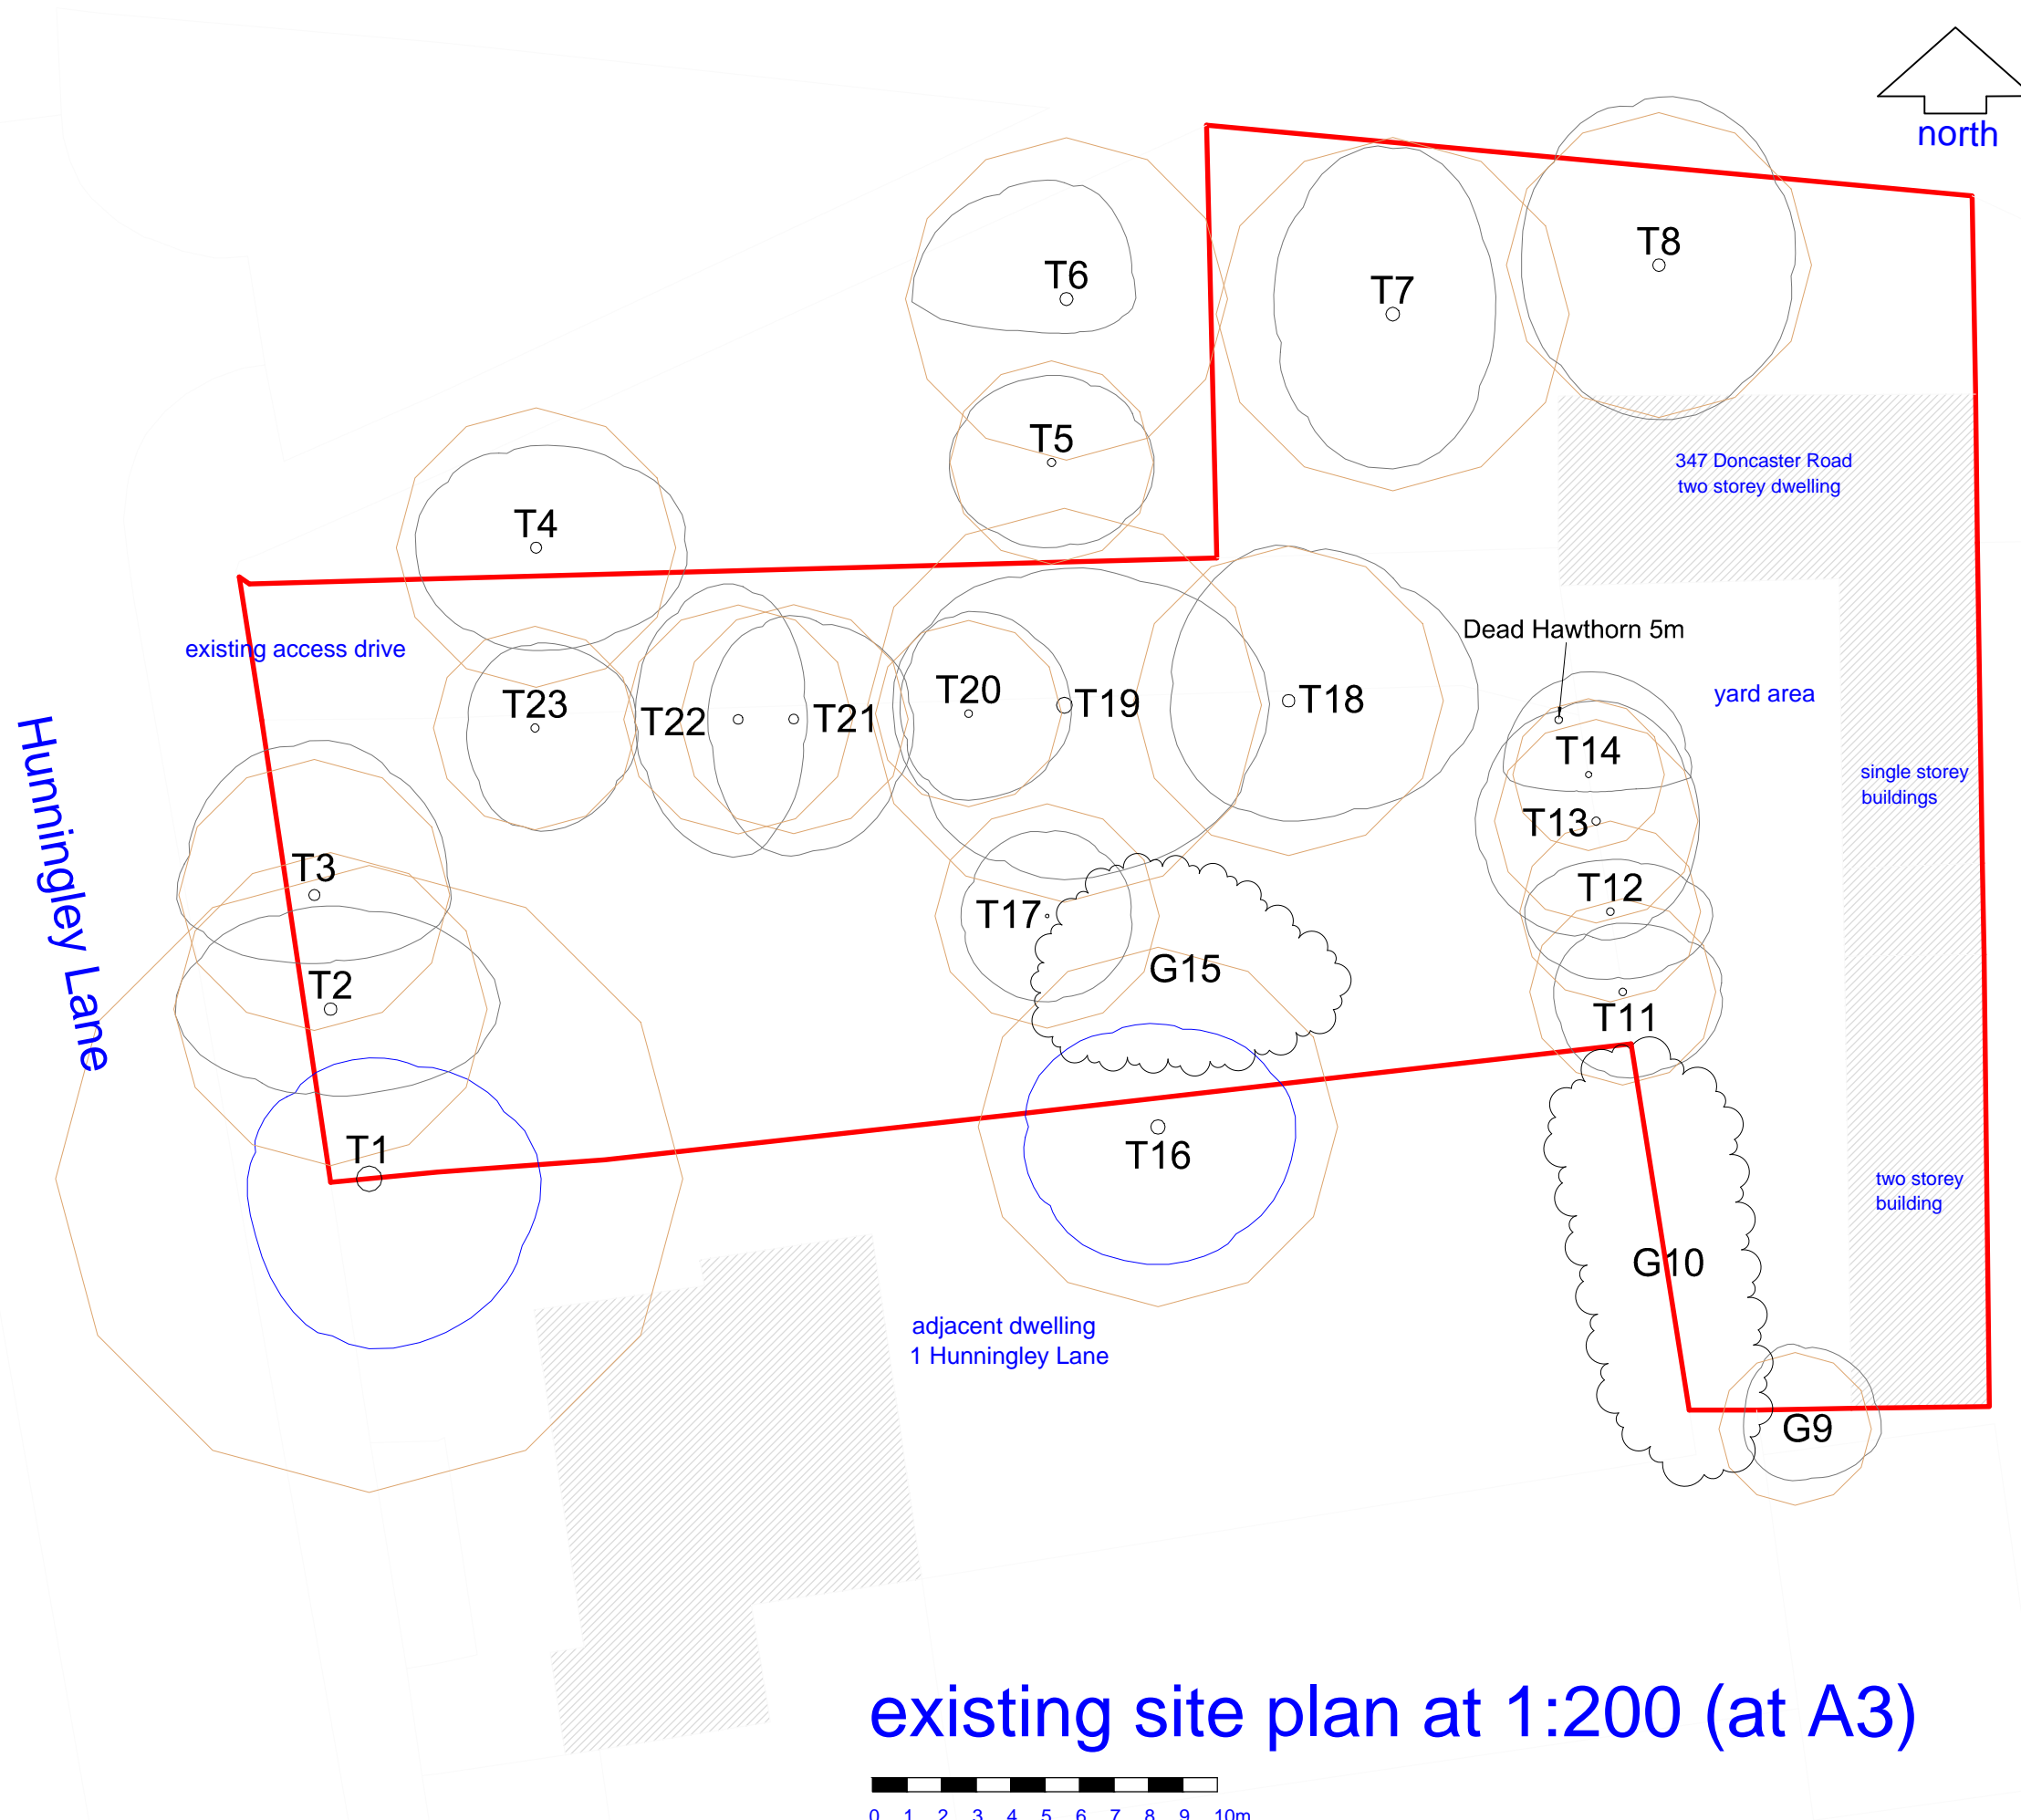

existing site plan at 1:200 (at A3)

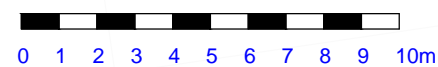

'A' Existing tree locations shown

REVISIONS

**PETER DIMBERLINE** Dip Arch, RIBA  
**CHARTERED ARCHITECT**

2 TIPSEY COURT, STAINCROSS  
 BARNSELY, S75 6FZ

tel/fax ( 01226 ) 390947  
 email: pdimberline@tiscali.co.uk

CLIENT  
 Blue Check Consulting Co. Ltd.

PROJECT  
 Proposed residential development following demolition of existing buildings

LOCATION  
 347 Doncaster Road,  
 Barnsley S70 3PH

DRAWING  
 Existing site layout including trees

SCALES 1:200 DATE Mar' 20

DWING No. 2019/05/01

DRAWN BY

REV. A

PD