




PARKING REQUIREMENTS

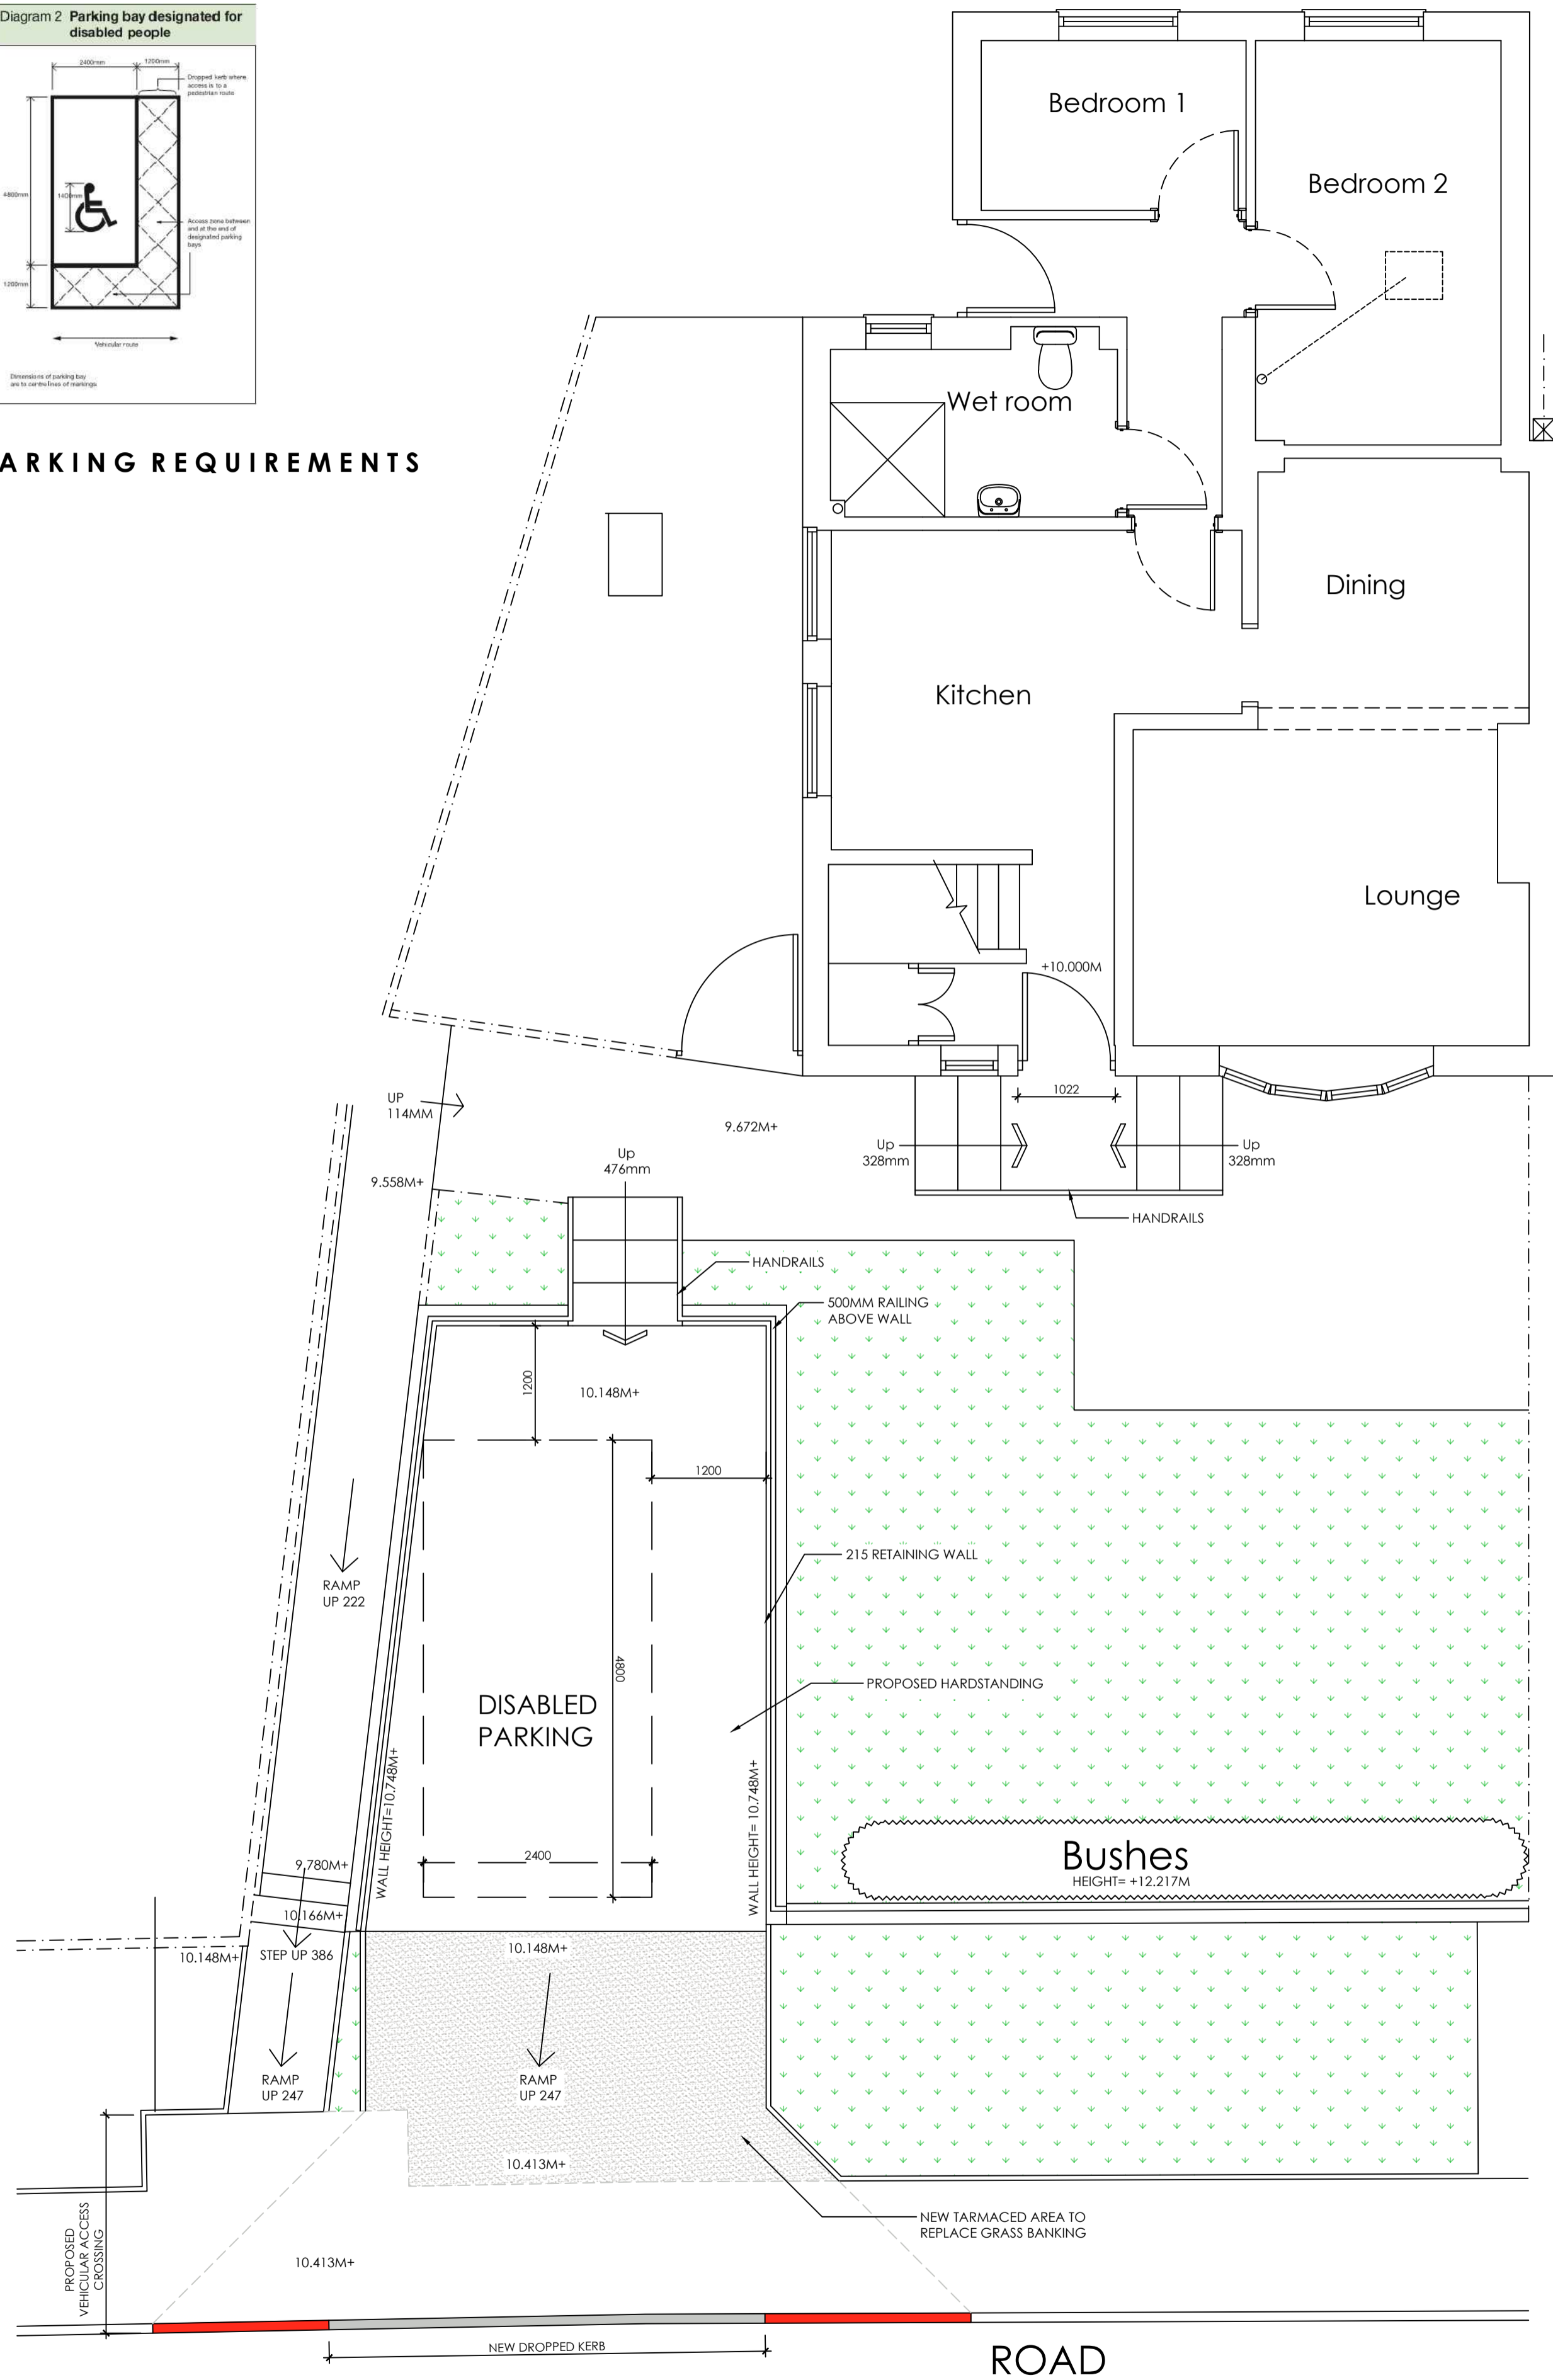

PROPOSED GROUND FLOOR PLAN
SCALE 1:50

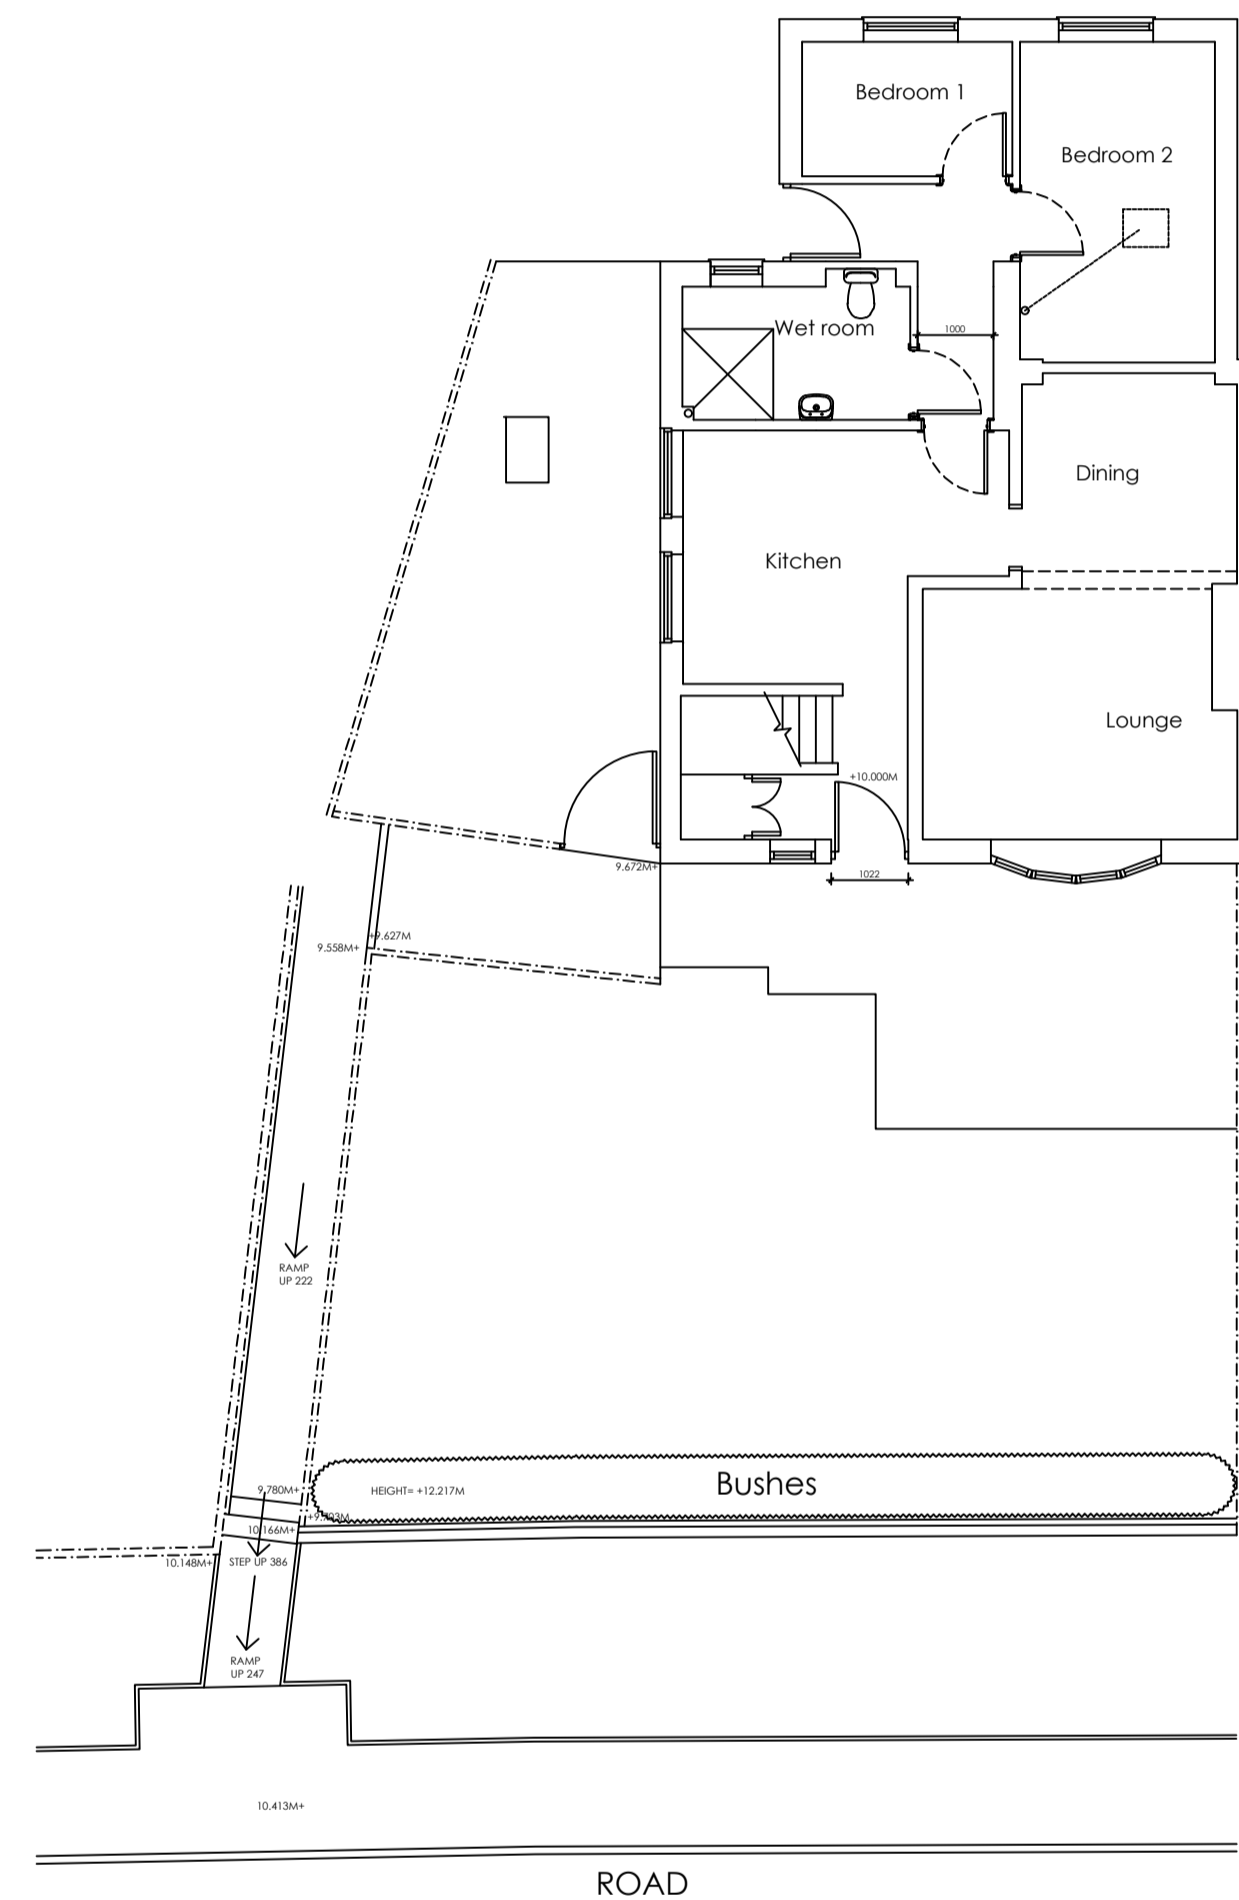

EXISTING GROUND FLOOR PLAN
SCALE 1:100

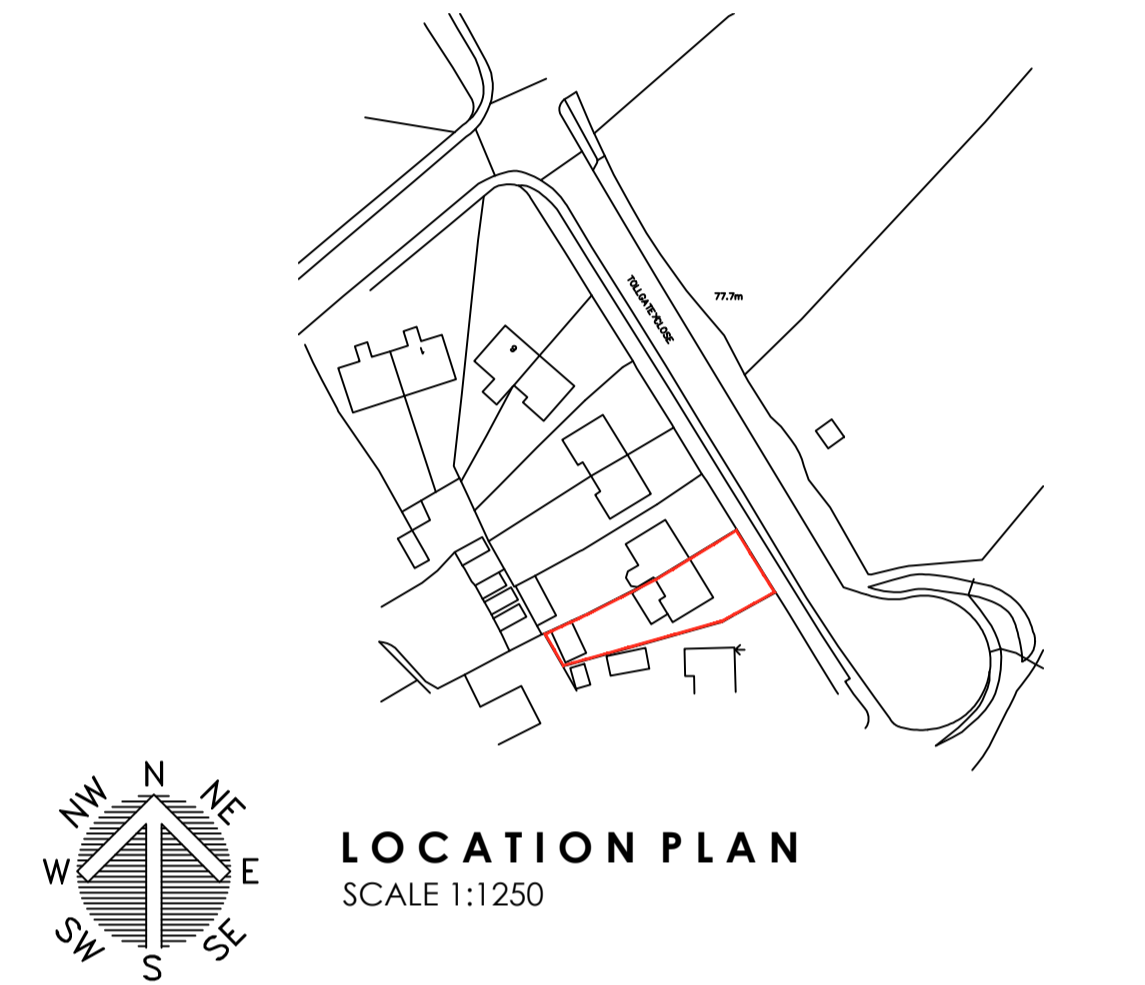

LOCATION PLAN
SCALE 1:1250



BLOCK PLAN
SCALE 1:1250

		OFFICE ONE, DRILL HALL, 11 EASTGATE, BARNSLEY, S70 2EU Phone: 01226 208482 Email: info@whiteagus.co.uk Web: www.whiteagus.co.uk			
Project: PROPOSED WORKS AT 16 TOLLGATE CLOSE SHAFTON, S72 8QX		Client: MS CLAIRE HEMINGWAY			
Drawing Title: HARDSTANDING		Date: MARCH 2026	Scale: 1:50 & 1:100 @ A1		
		Ref: 23-158	Dwg. No.: 04		
		Rev.: A			
Date	Suffix	Description	Date	Suffix	Description
13/03/2026	A	REVISED TO CLIENTS REQUIREMENTS			