

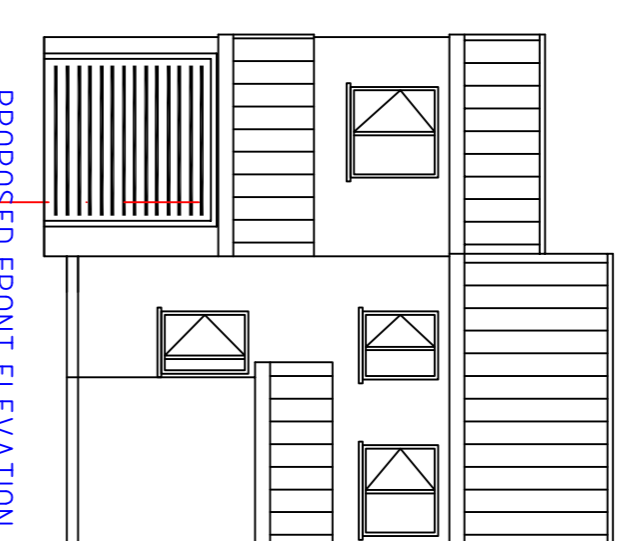
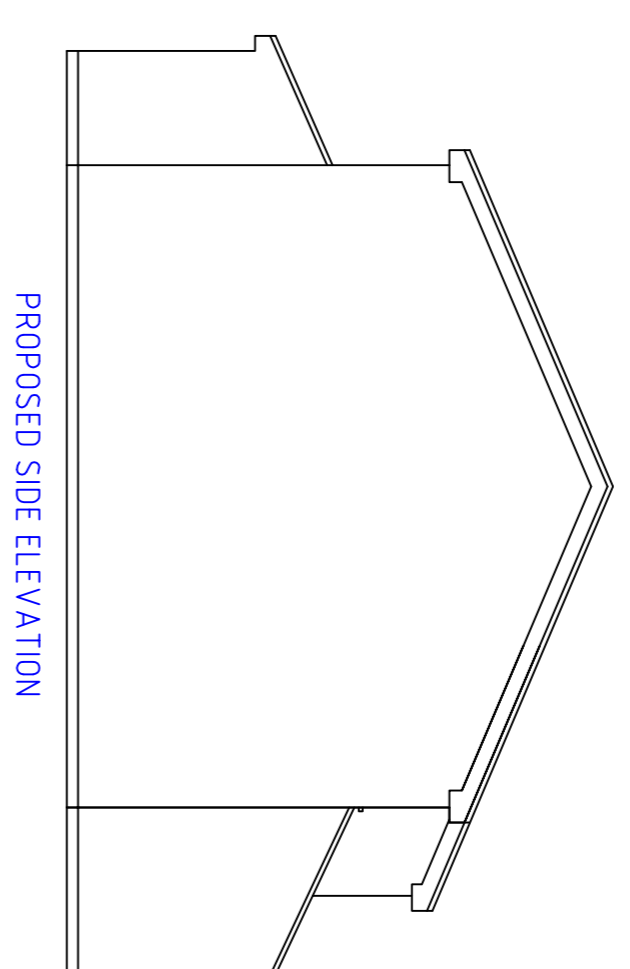
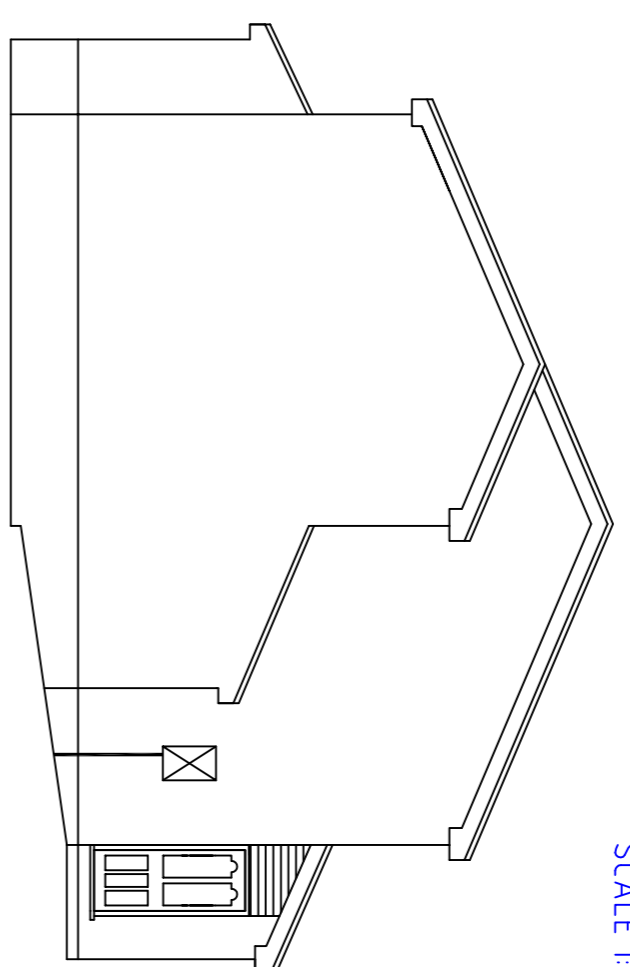
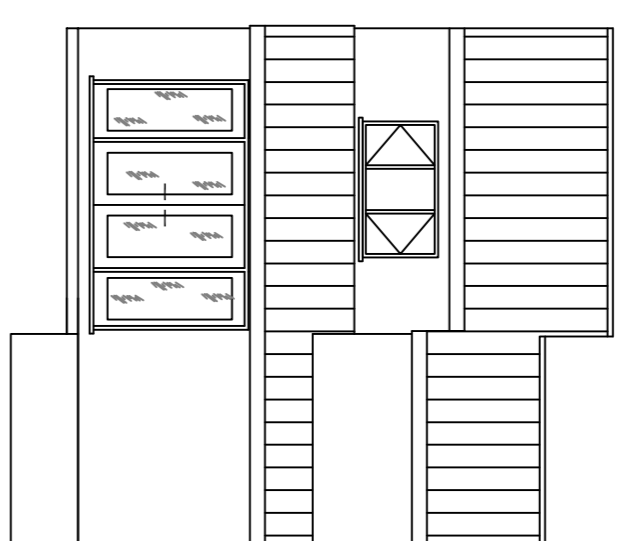
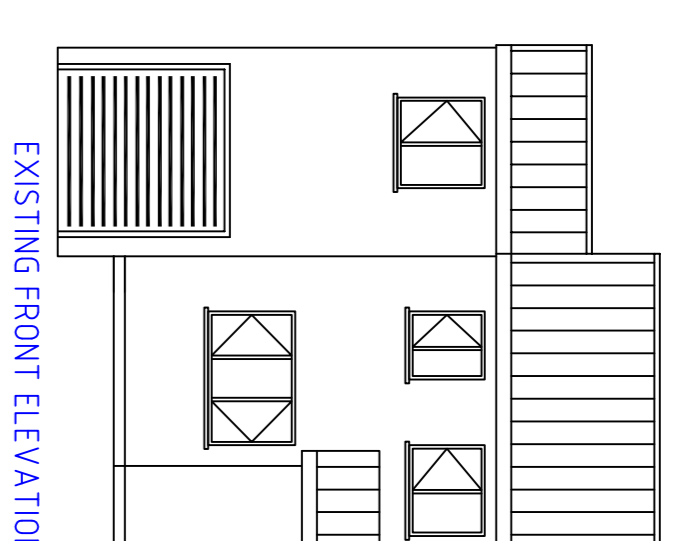
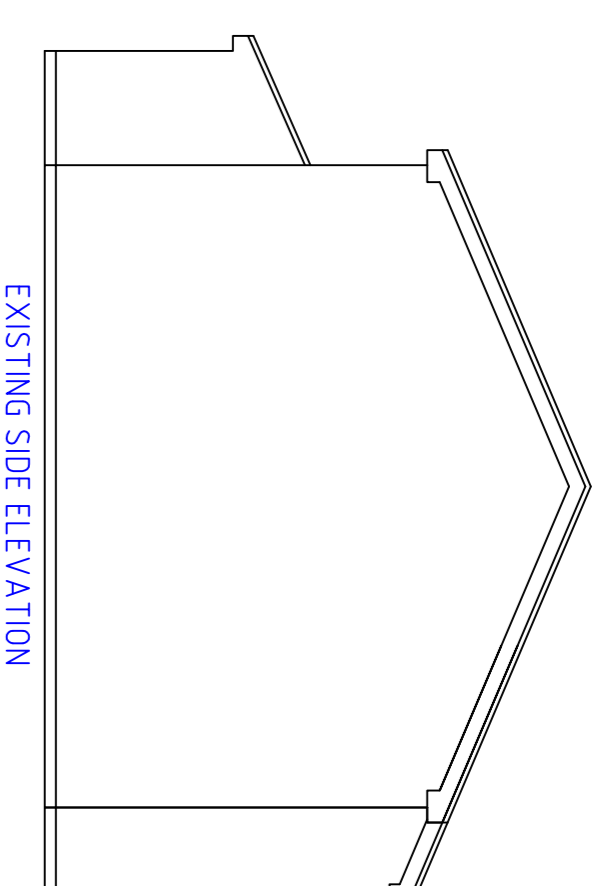



THIS PLAN IS WAITING APPROVAL

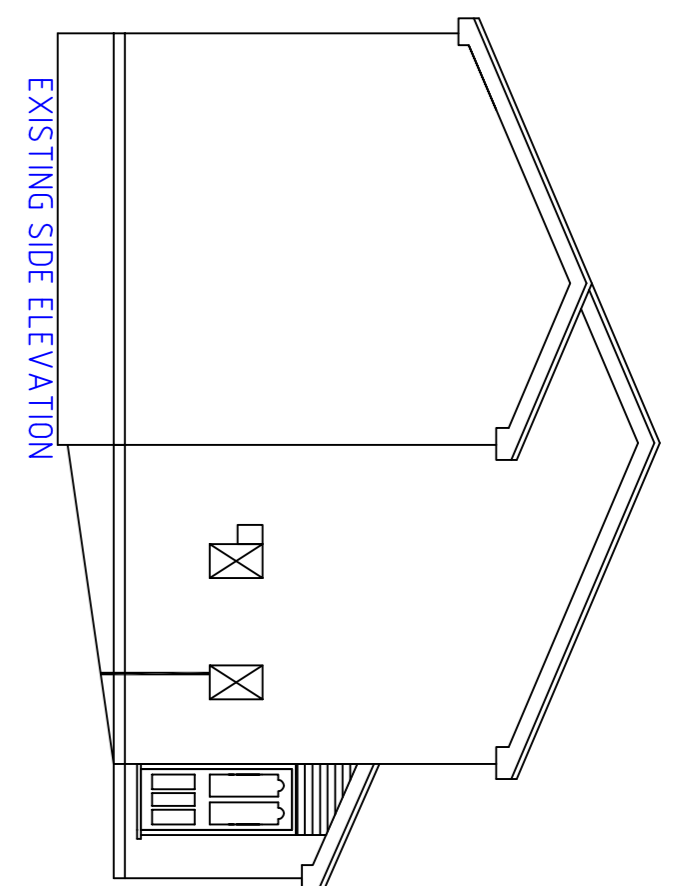

SCALE 1:100

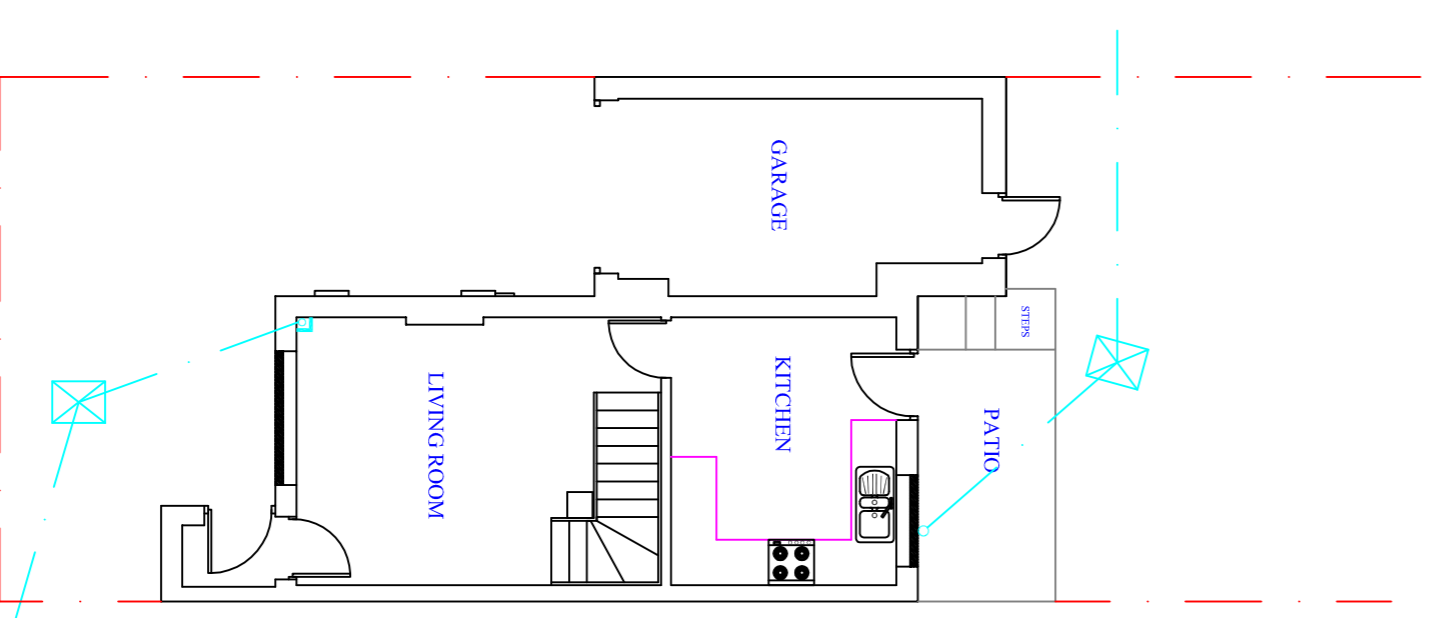

EXISTING GROUND FLOOR PLAN - SCALE 1:100

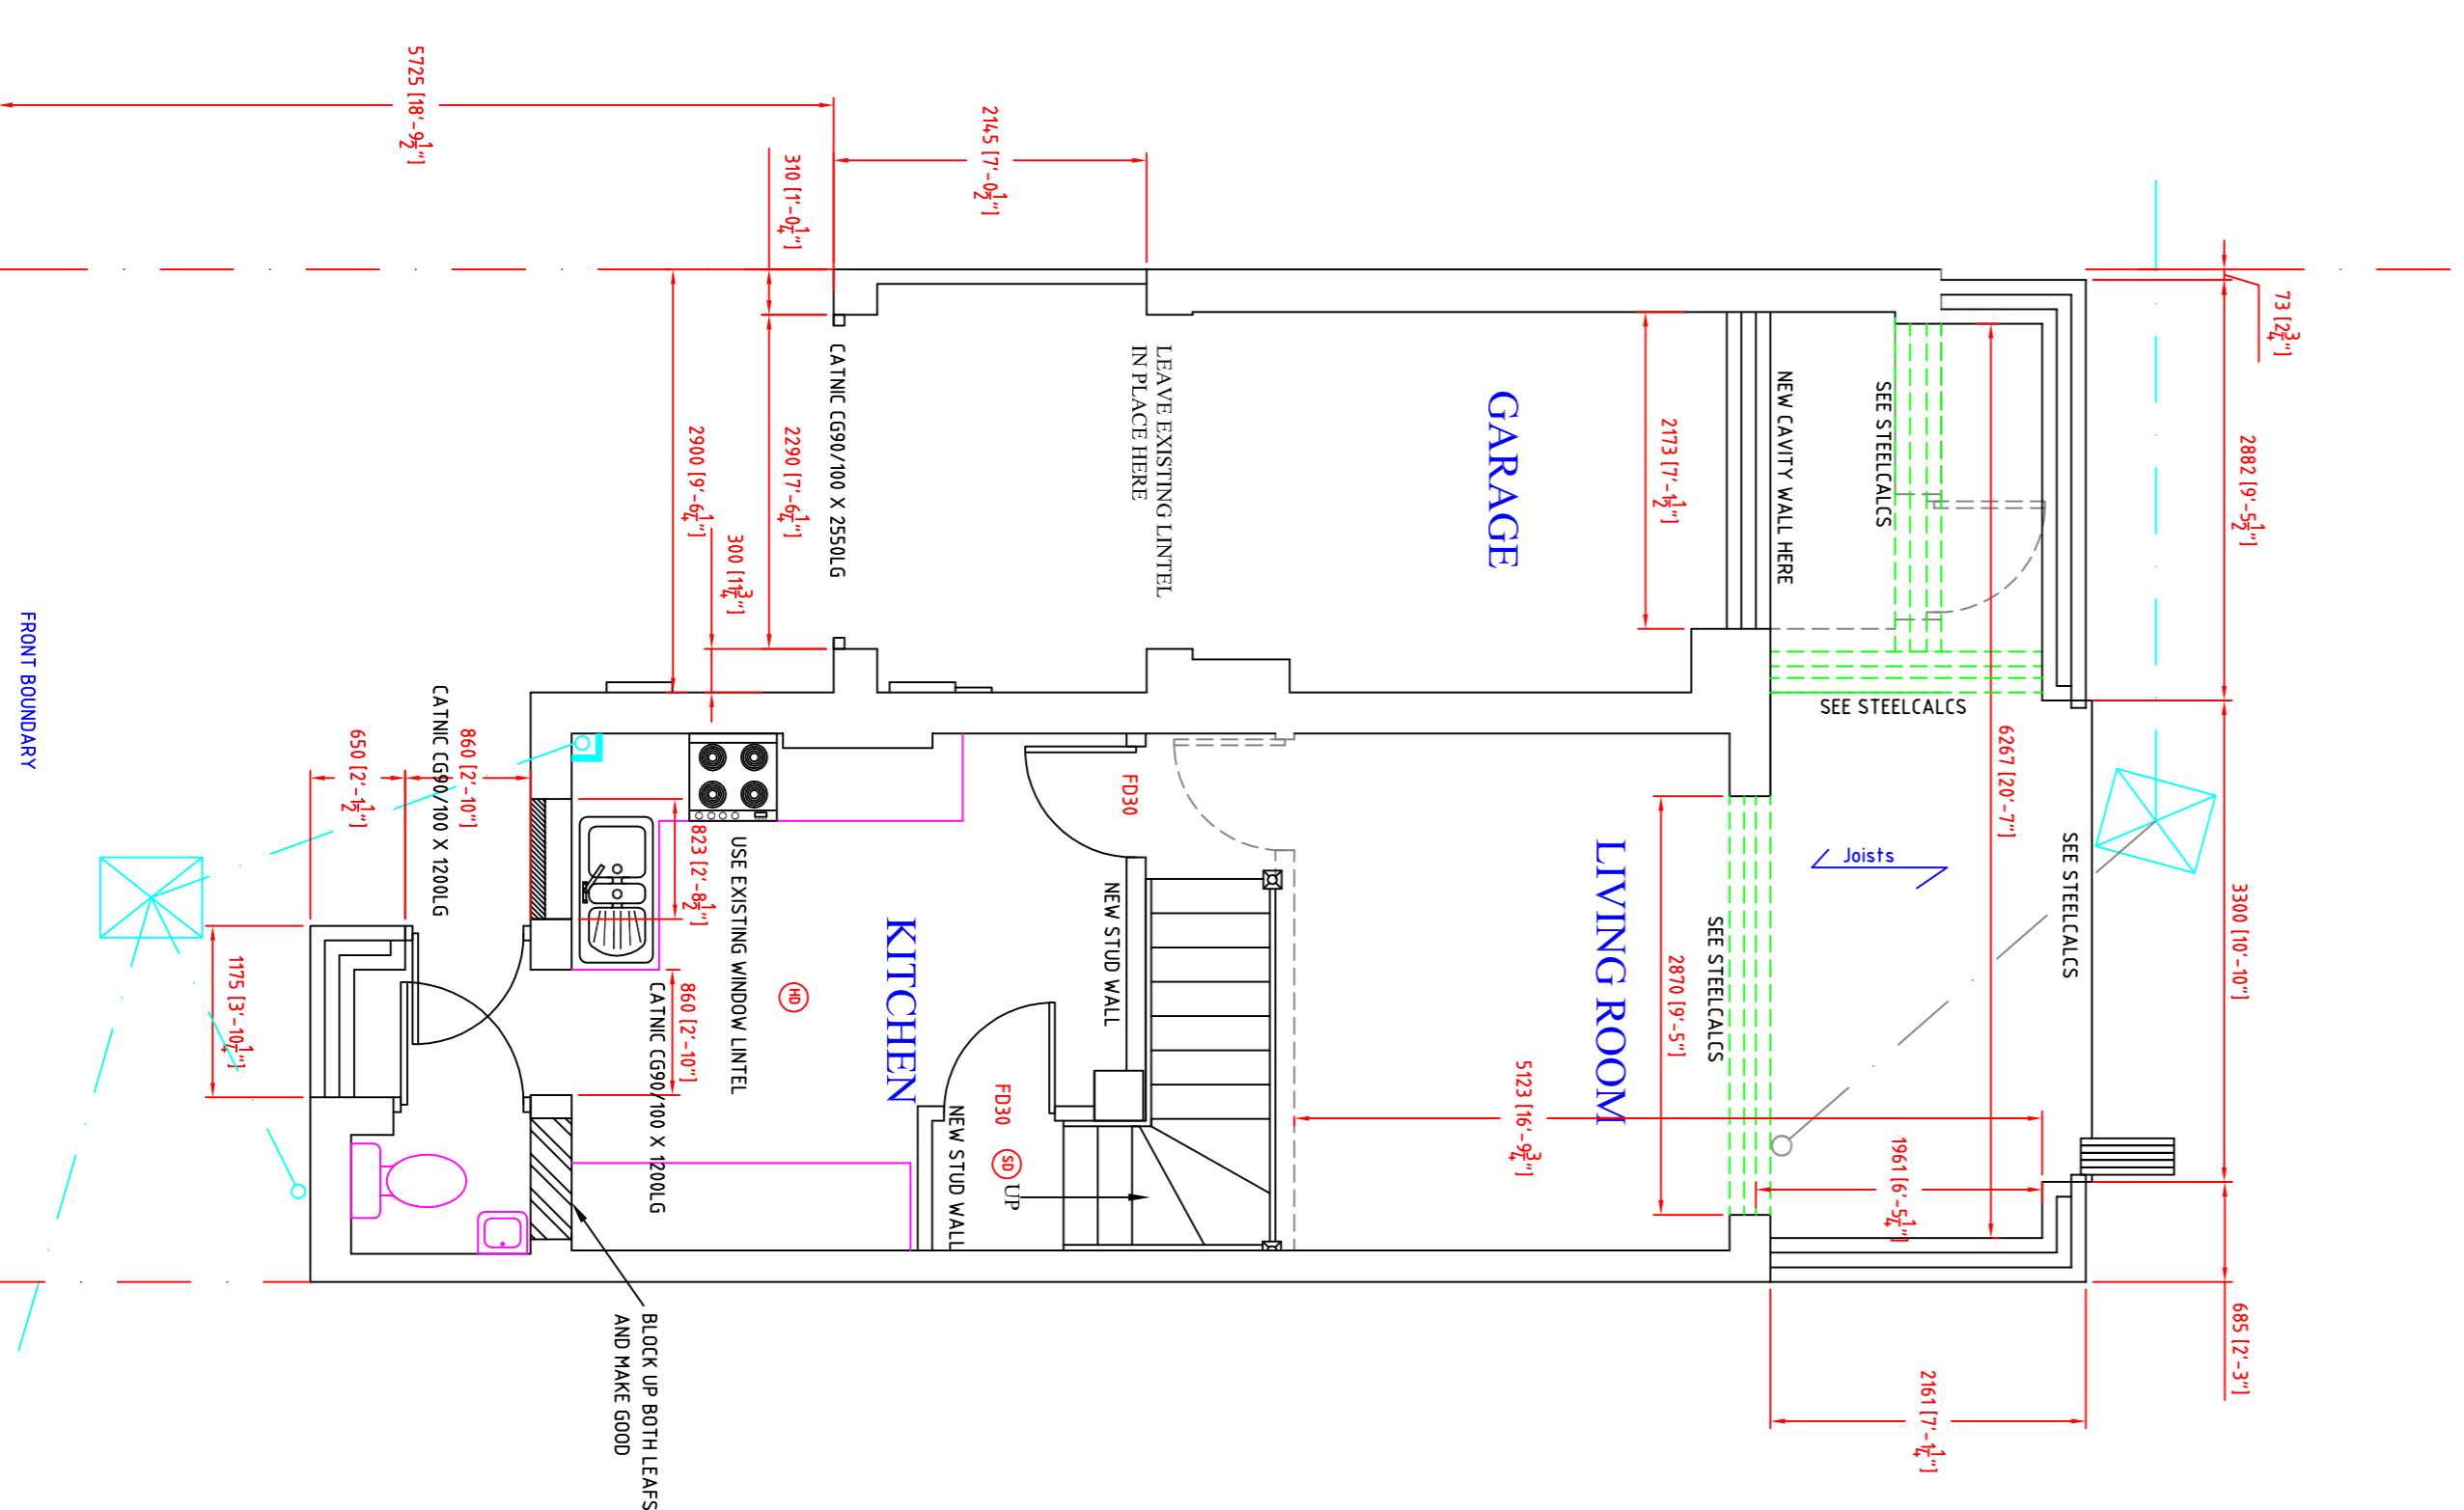

PROPOSED GROUND FLOOR PLAN - SCALE 1:50

The proposal is to build a G.F. extn to the rear of the house and one in front of garage and one to front of house. Kitchen moves to front and wc added. All work will be carried out in accordance with Building Regulations and all materials used will be of good quality and to current B.S. specifications.

CONSTRUCTION NOTES

Client to arrange with contractor radiators and electrical sockets, lights and switches as to positioning and location IF THERE IS A DISCREPANCY BETWEEN STRUCTURAL CALCS AND THE PLAN THEN YOU SHOULD GET IN TOUCH TO CLARIFY CORRECT INFO

PLAN REVISION 'A'

SCALE 1:50 @ A1 SHEET 1 OF 1

Disclaimer

The information on this plan is dimensionally and technically correct to the best of the draughtsmen's knowledge who takes no responsibility for any errors detected after Building and Planning Control approval.

HOUSE PLAN DRAWING SERVICES

MOBURN HOUSE, PINE TREE CLOSE, WROTH
DONCASTER DN9 2BT, TEL: (01302) 772150
MOBILE: 07879-861191

EXTN FOR MRS WOODALL
AT 14, SANDFORD COURT, BARNESLEY
S.YORKS

DATE: 02/07/2013