

Proposed Roof Plan

**NOTE**  
 Drawing use for status issued for only. Feasibility & Planning drawings are not intended for construction or manufacture. J Mahoney Architects Ltd cannot accept any responsibility for issues arising due to this.

All dimensions to be checked on site and any discrepancies to be notified prior to the commencement of work.

Do not scale from this drawing. If in doubt ask

The client is responsible for providing architect with correct site boundary/ownership definitions and any covenants or easements relating to the site. Architect will assume site boundaries as clearly defined, unless otherwise informed by client.




No work to be carried out without planning permission, until all pre start planning conditions have been discharged and until a building regulations application has been submitted.

Any work carried out before building regulations approval has been granted will be strictly at clients own risk.


Any building works within 6m of a neighbouring home's foundations may require you to notify the owner of that property of your intentions at least one month before you start work.

Work to an existing party wall requires you to give at least two months notice of your intentions. If consent to carry out work cannot be reached procedures dealing with an dispute should be followed (the party wall act 1996).

© J Mahoney Architects

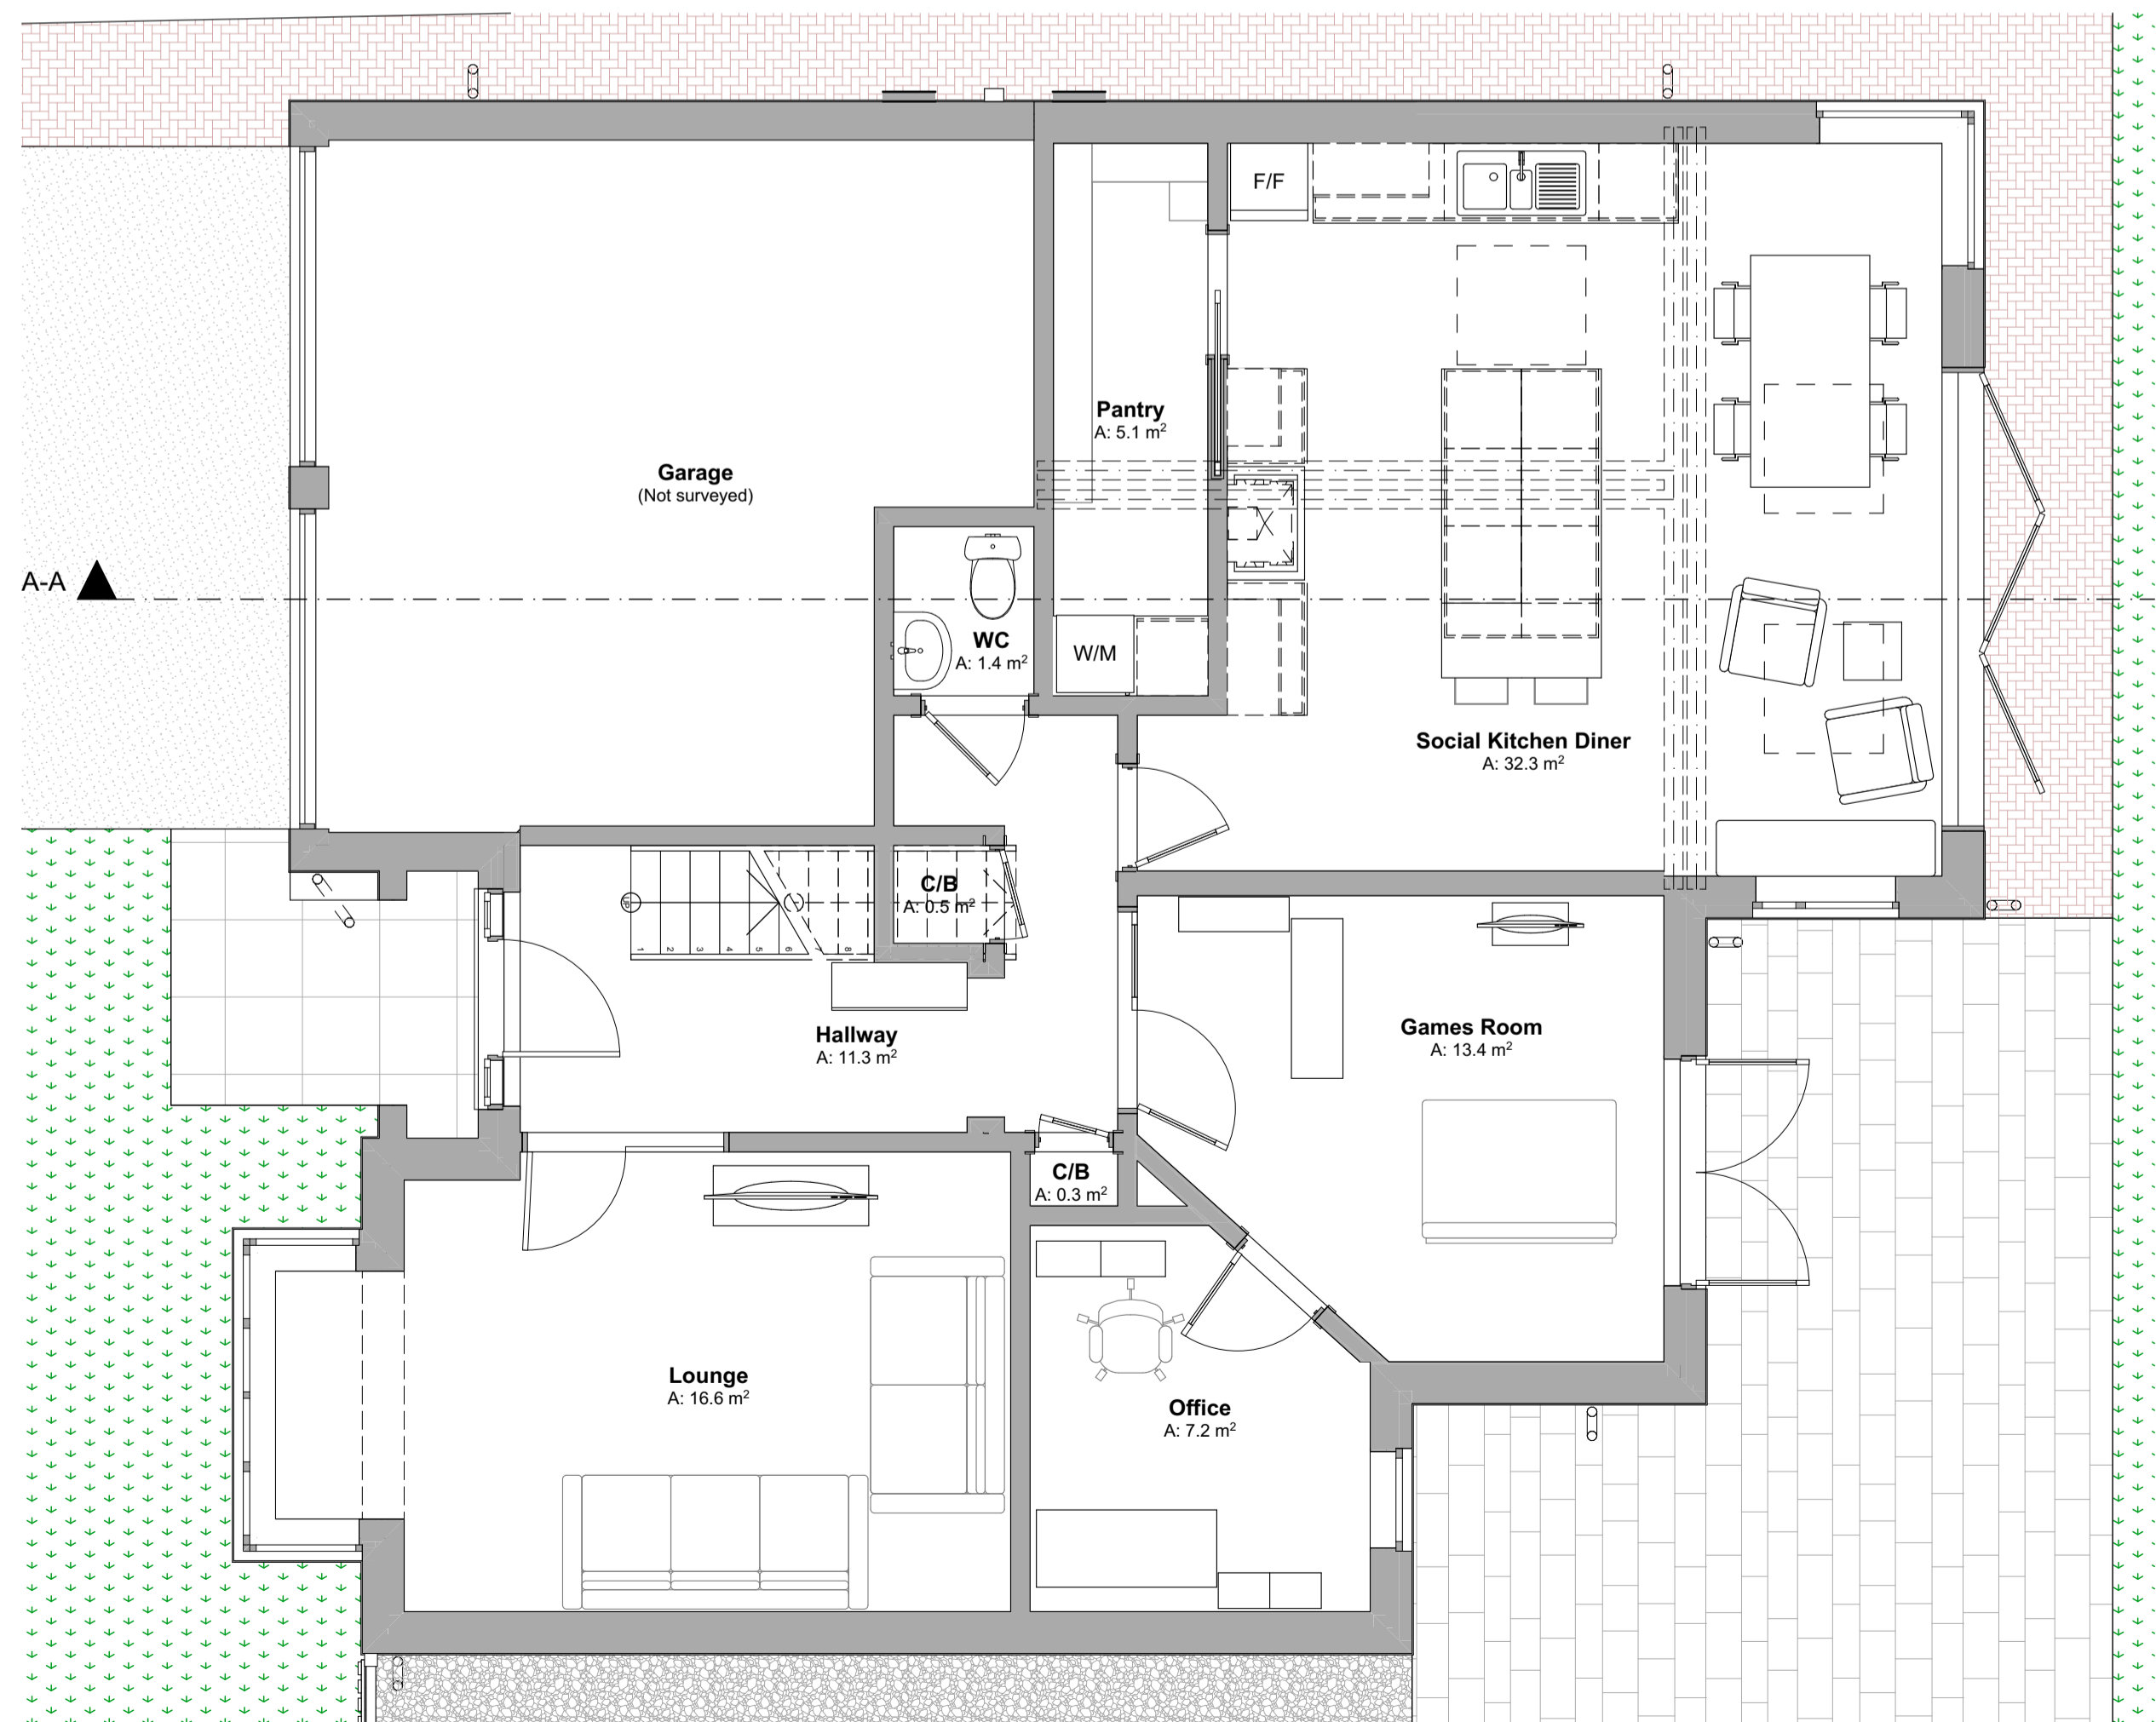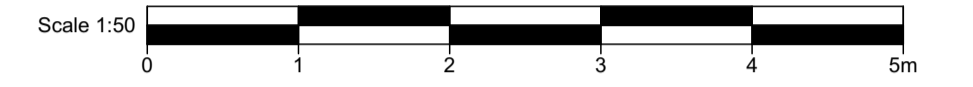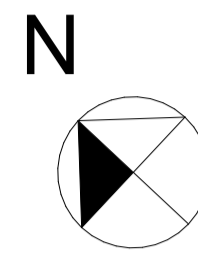

Proposed Ground Floor Plan

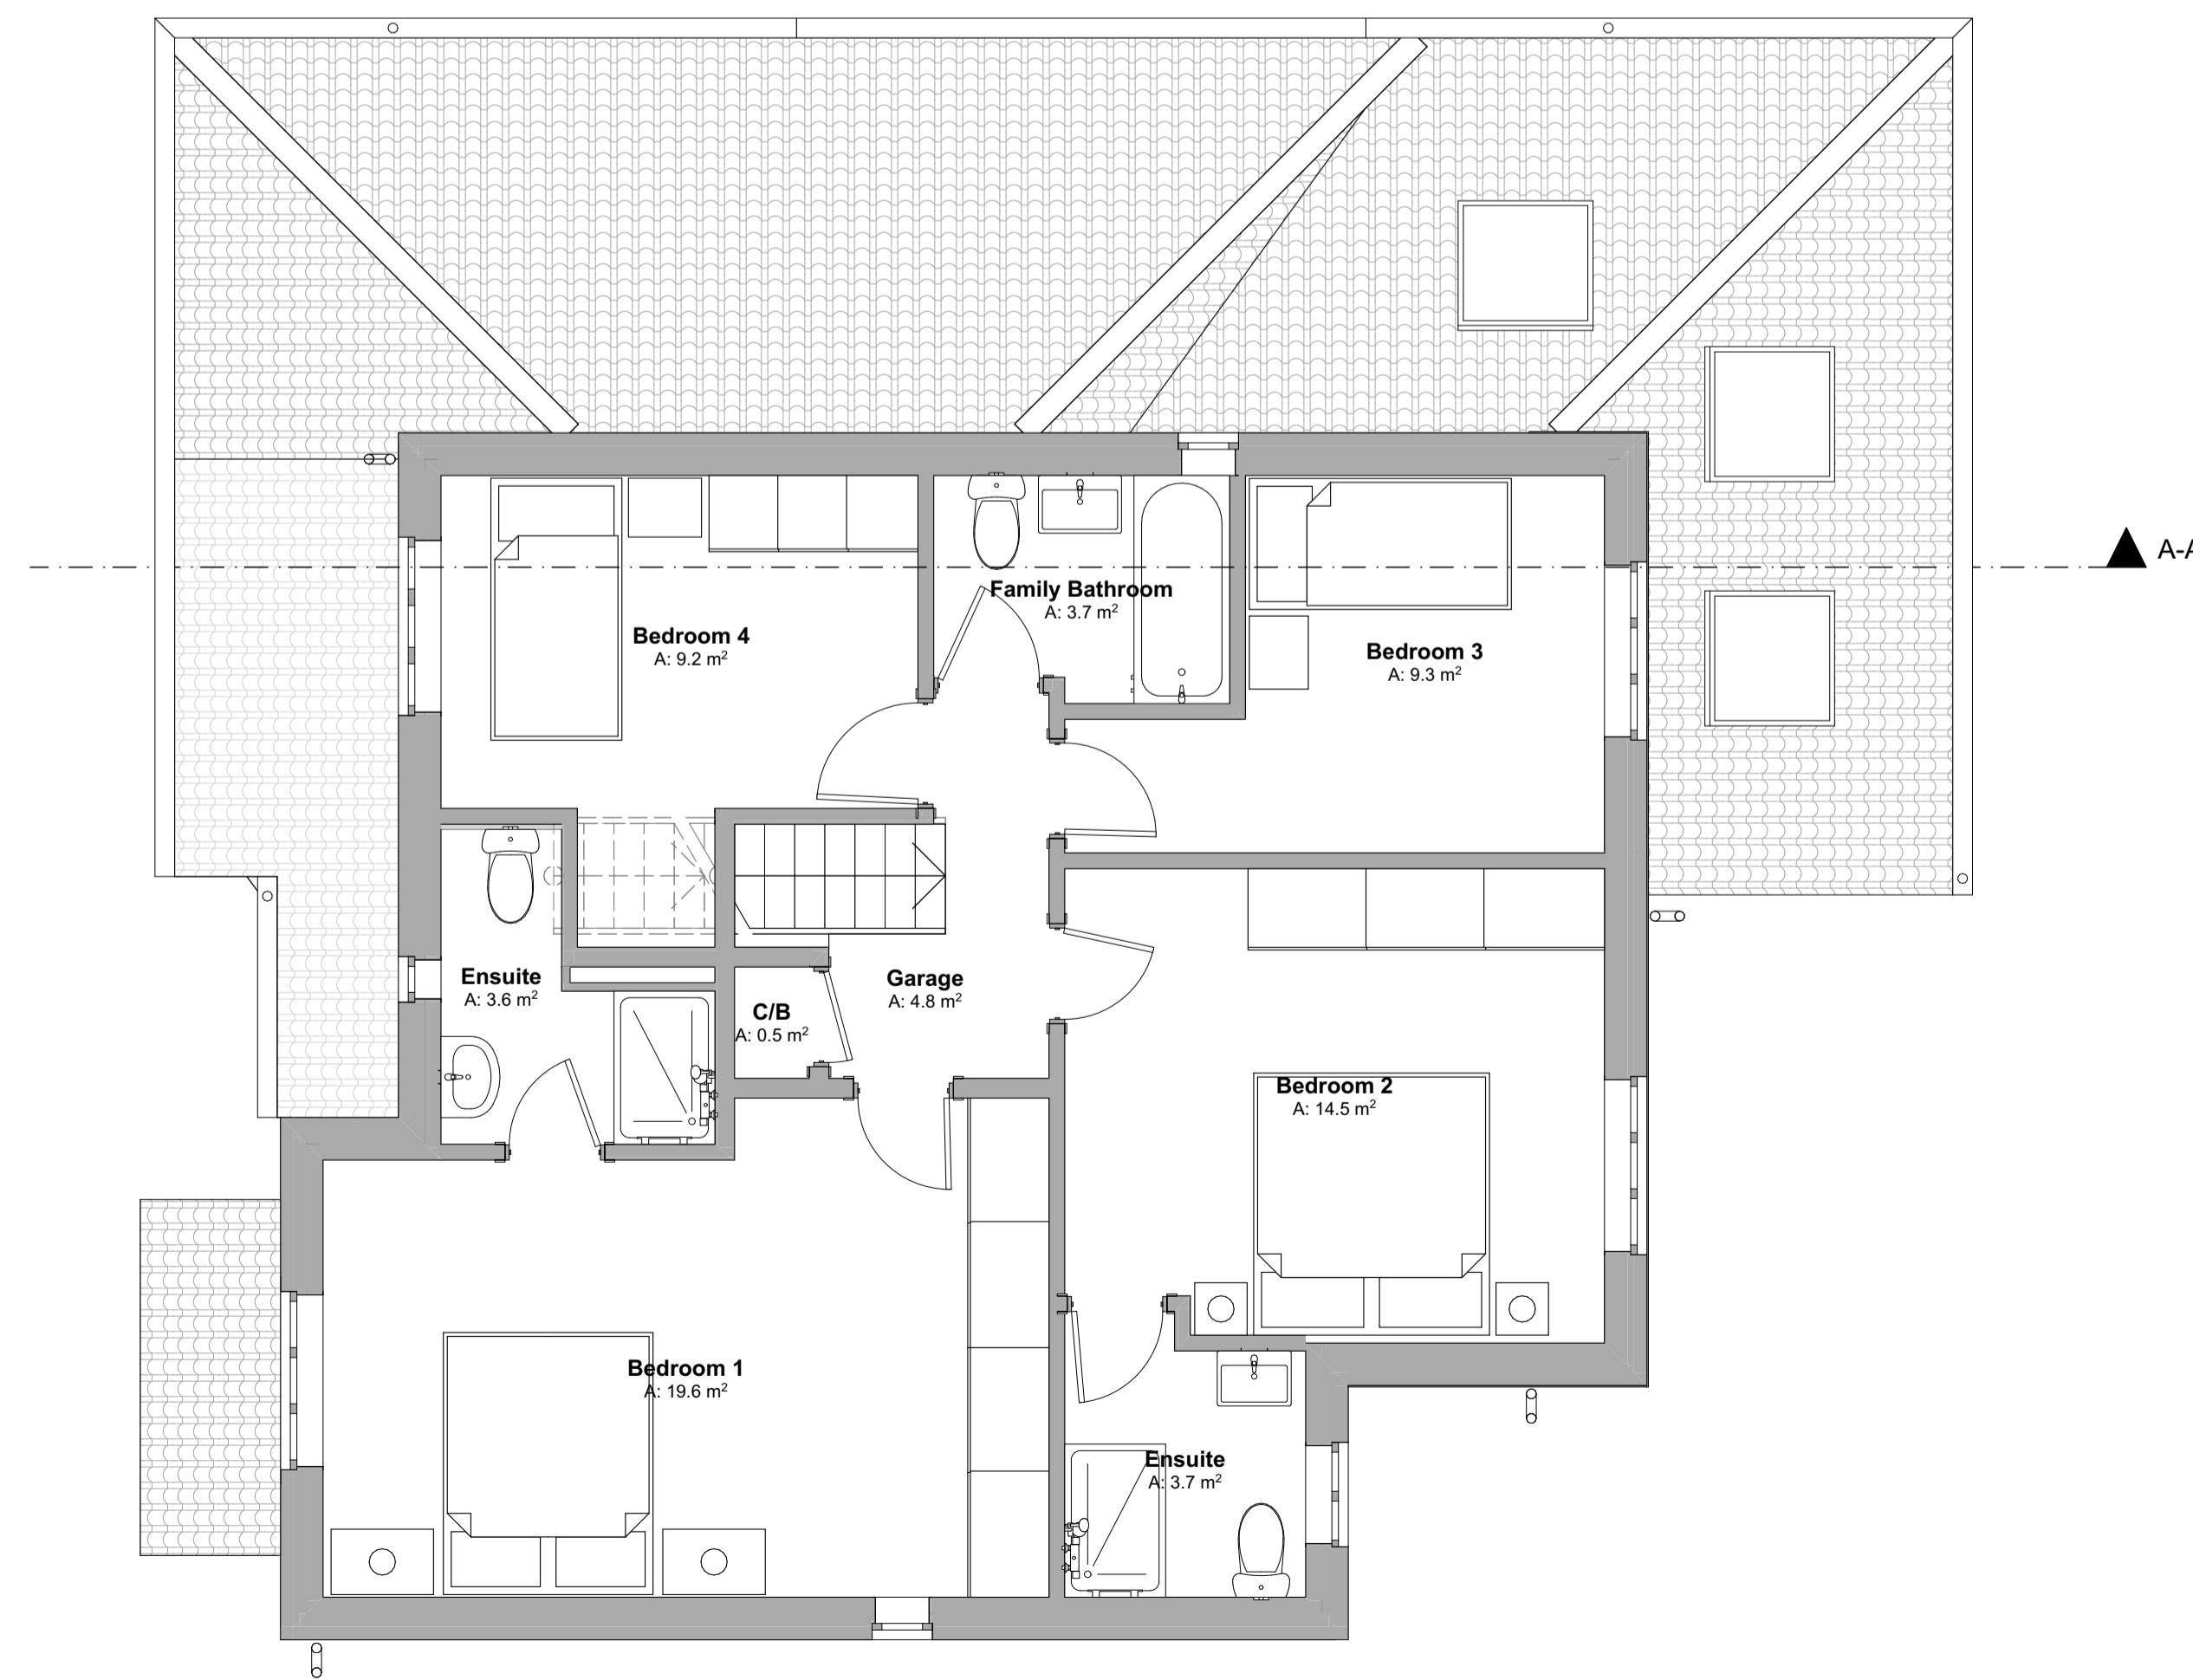

Proposed First Floor Plan

Rev	Revision Notes	Date	Initial
D	Updated to clients comments	02.12.25	JFM
C	Planning issue	24.11.25	JFM
B	Dimensions added	13.11.25	JFM
A	Initial issue	03.11.25	JFM

status **PLANNING**

**J Mahoney Architects**  
 Design & Planning

J Mahoney Architects,  
 25 Millstones, Oxspring  
 Sheffield, S36 8WZ

Tel: 07577572695  
 Email: jmahoneyarchitects@gmail.com

client  
**Lee & Kate Wilkinson**

job title  
**9 Kirkhill Bank,  
 Cubley,  
 Penistone,  
 Sheffield, S36 9UX**

drg title  
**Proposed Floor Plans**

date drawn  
 JFM

scale sheet  
 1:50 A1

drwg no & revision  
**2509-JMA-ZZ-00-DR-A-(10)101D**